
02 03 DEMOLITION - LOFT		Revision Date Comments	Revision Date Comments	Drawing Title	Project Scale	Stage	Revisi
		P01 04.05.2022 Planning Application		DEMOLITION - LOFT FLOOR PLAN	244 1 : 50 © 1 : 100 ©	2 A1 PLANNING	P01
This drawing is copyright. This drawing is the property of Gianni Botsford Architects Ltd. It may not be copied or disclosed to any third party without the permission of Gianni Botsford Architects Ltd.	The contractor shall submit full-size setting out drawings based on information provided in the drawings and specifications to the architect for comment without which manufacture shall not commence.			Client M. ANANTHANARAYANAN & V. JAIN	Date Drawn By 27.04.2022 OM	Drawing Number 244 124	r
All dimensions are to be checked on site before any work proceeds. Do not scale this drawing but use only figured dimensions. Any errors or omissions are to be reported to the architect immediately.	This drawing is to be read in conjunction with all the relevant consultans' and/or specialists' drawings/documents and any discrepancies or variations are to be notified to the Architect before work commences.			Project ST. JOHNS STUDIO, HARLEY ROAD, LONDON, NW3 3BY	Gianni Botsfor Architects	d info@	+44 (0)20 7434 2 Dgiannibotsford.o

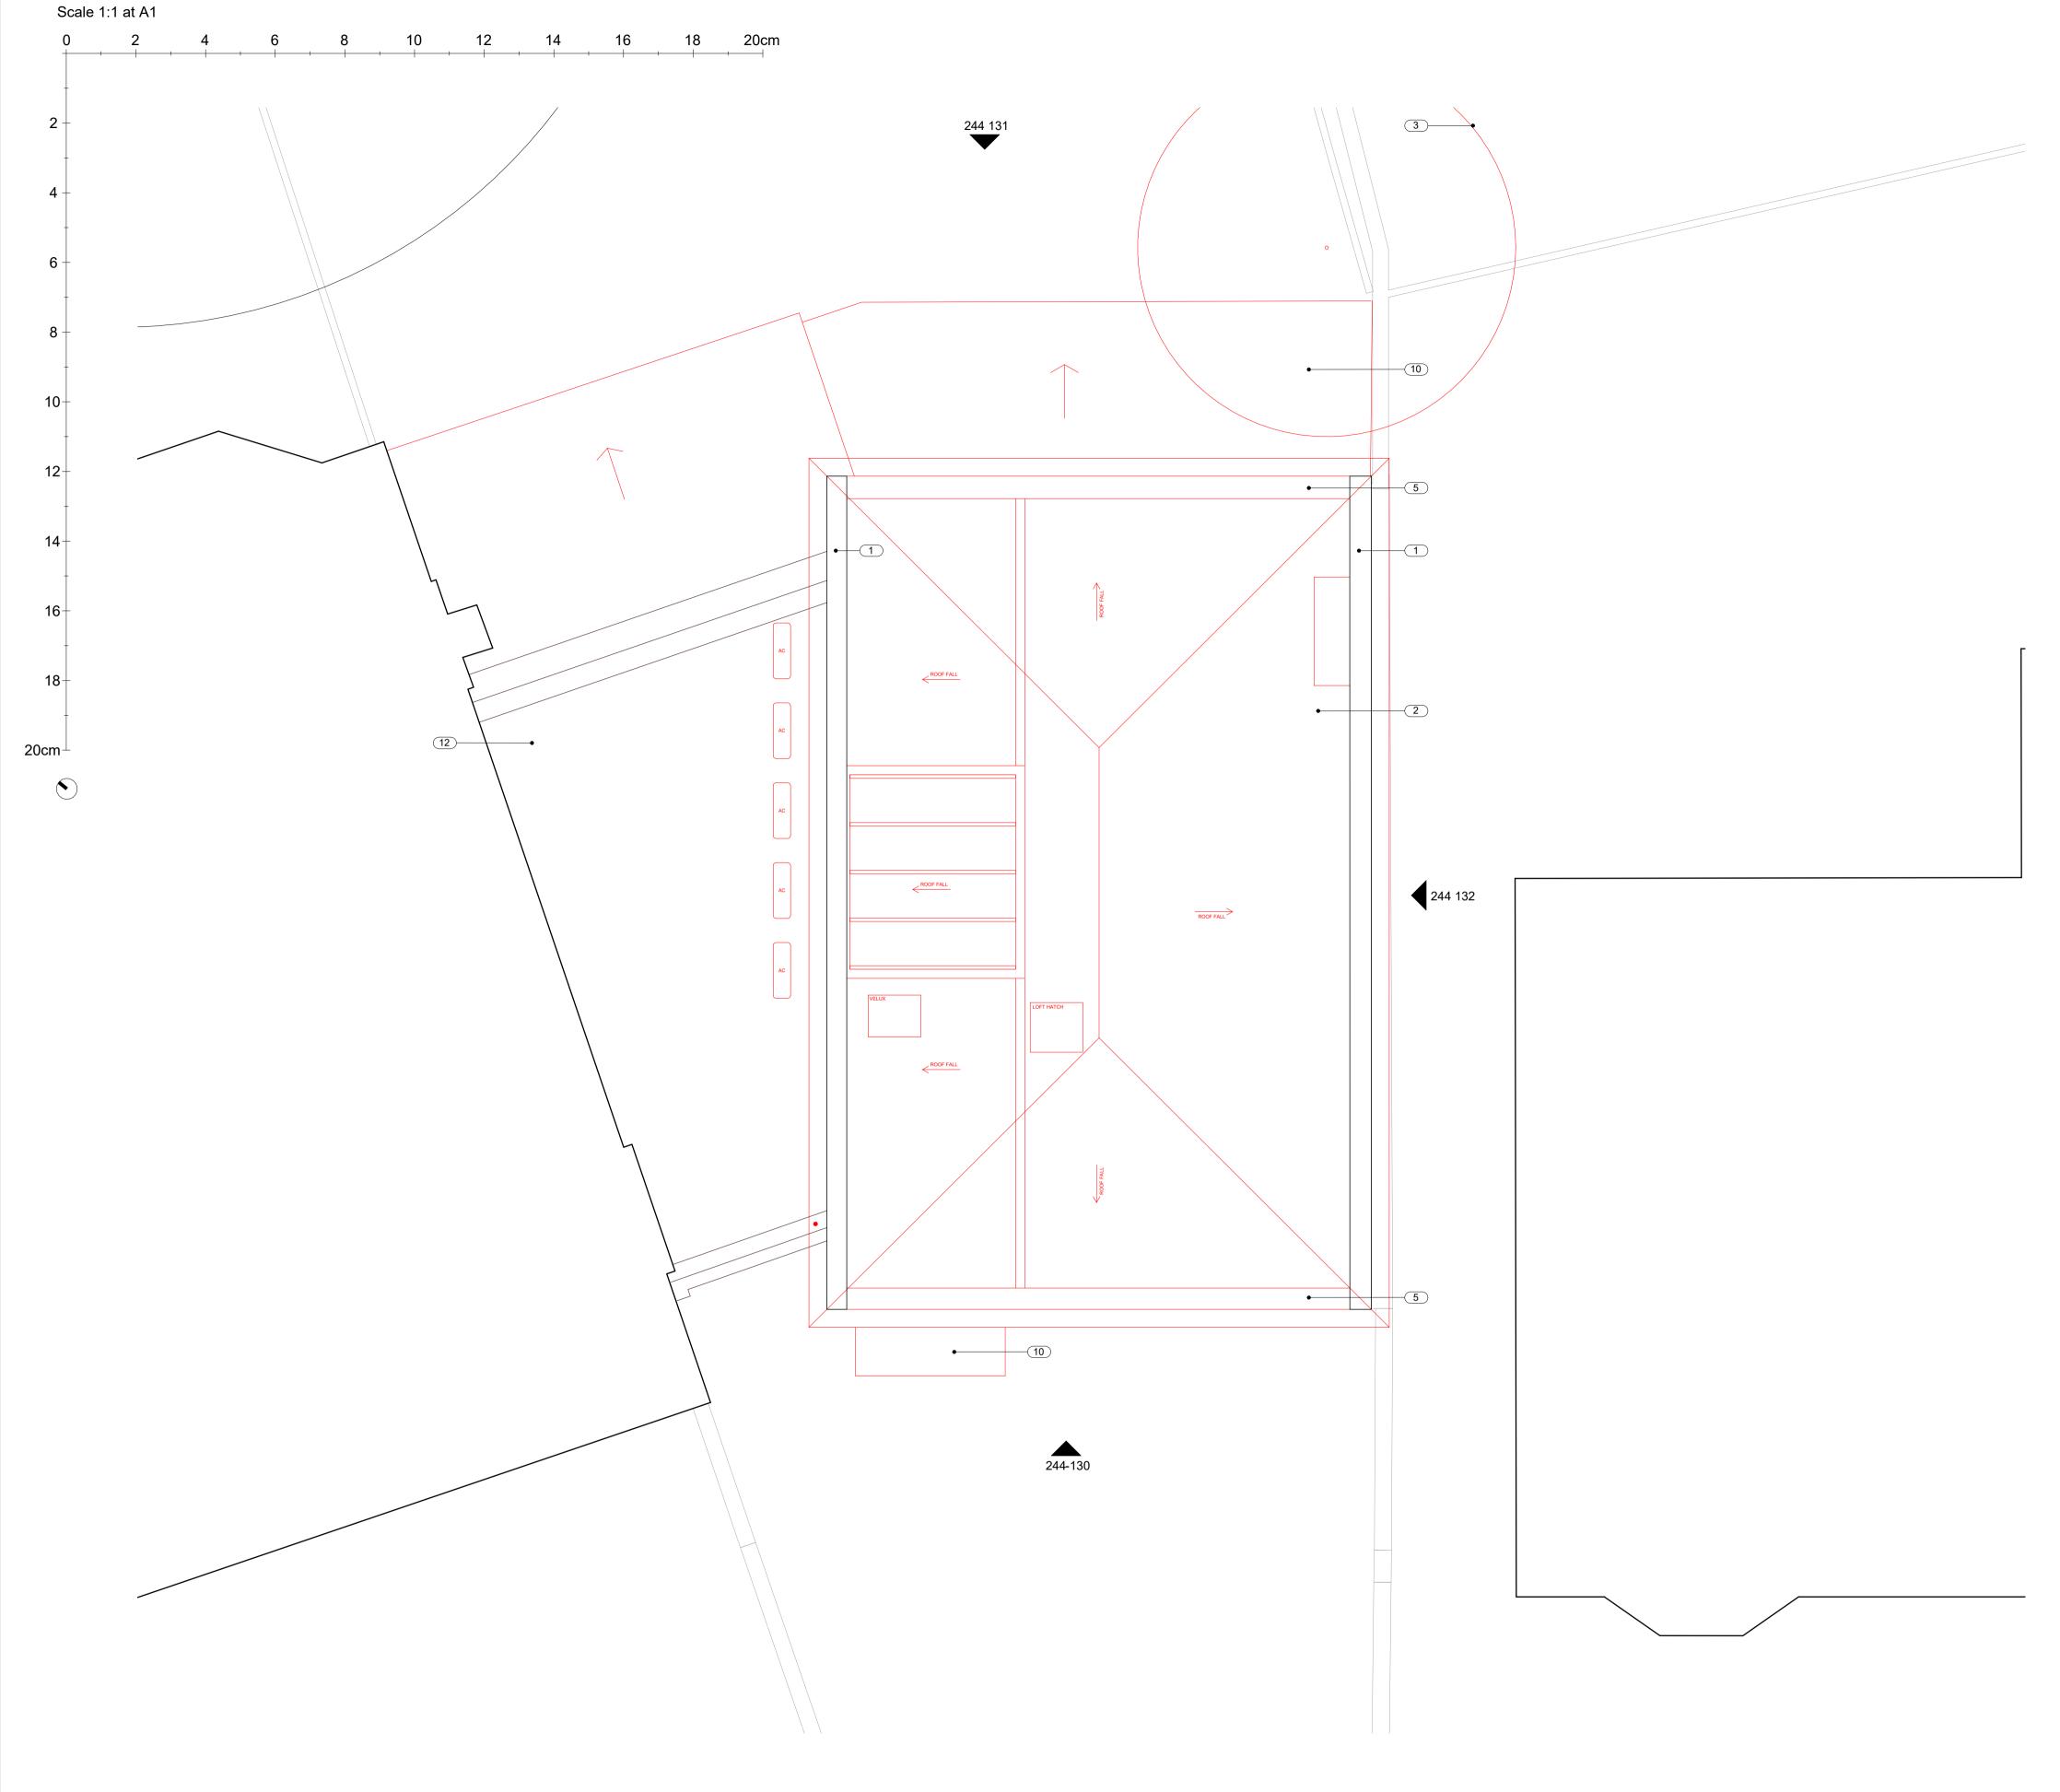

<u>KEY</u> DEMOLISHED ELEMENT DEMOLISHED AREA - RETAINED

Existing flank walls retained
Existing foundations retained
Small tree removed
Existing gate retained
Front and rear brick walls carefully demolished. Meterial retained and reused in proposal
Existing boundary wall retained
Existing party wall lining removed
Existing concrete beam and block floor removed in "link" area
Existing lightweight canopies removed
Existing timber roof retained
Existing roof removed to make way for new floor