
15	•								
_ FFL 13778									
FFL 10929 Level of Harley Road  FFL 10078 00 FFL									
	SECTION C SECTION D	SECTION B							
01 PROPOSED SOUTH WEST ELEVATION 1:50 @ A1									
	Revision P01	Date Comments 04.05.2022 Planning Application	Revision	Date Comments	Drawing Title PROPOSED SOUTH WEST ELEVATION	Project 244	Scale 1:50 @ A1 1:100 @ A3	Stage PLANNING	Revision P01
This drawing is copyright. This drawing is the property of Gianni Botsford Architects Ltd. It may not be copied or disclosed to any third party without the permission of Gianni Botsford Architects Ltd.  The contractor shall submit full-size setting out drawings based on information provided in the drawings and specifications to the architect for comment without which manufacture shall not commence.					Client M. ANANTHANARAYANAN & V. JAIN	Date 29.03.2022	Drawn By	Drawing Number 244 210	
All dimensions are to be checked on site before any work proceeds.  Do not scale this drawing but use only figured dimensions.  Any errors or omissions are to be reported to the architect immediately.  This drawing is to be read in conjunction with all the relevant consultans' and/or specialists' drawings/documents and any discrepancies or variations are to be notified to the Architect before work commences.					Project ST. JOHNS STUDIO, HARLEY ROAD, LONDON, NW3 3BY	Gianni E Archited		1110@5	4 (0)20 7434 2277 giannibotsford.com London, W12 9ED
						1			

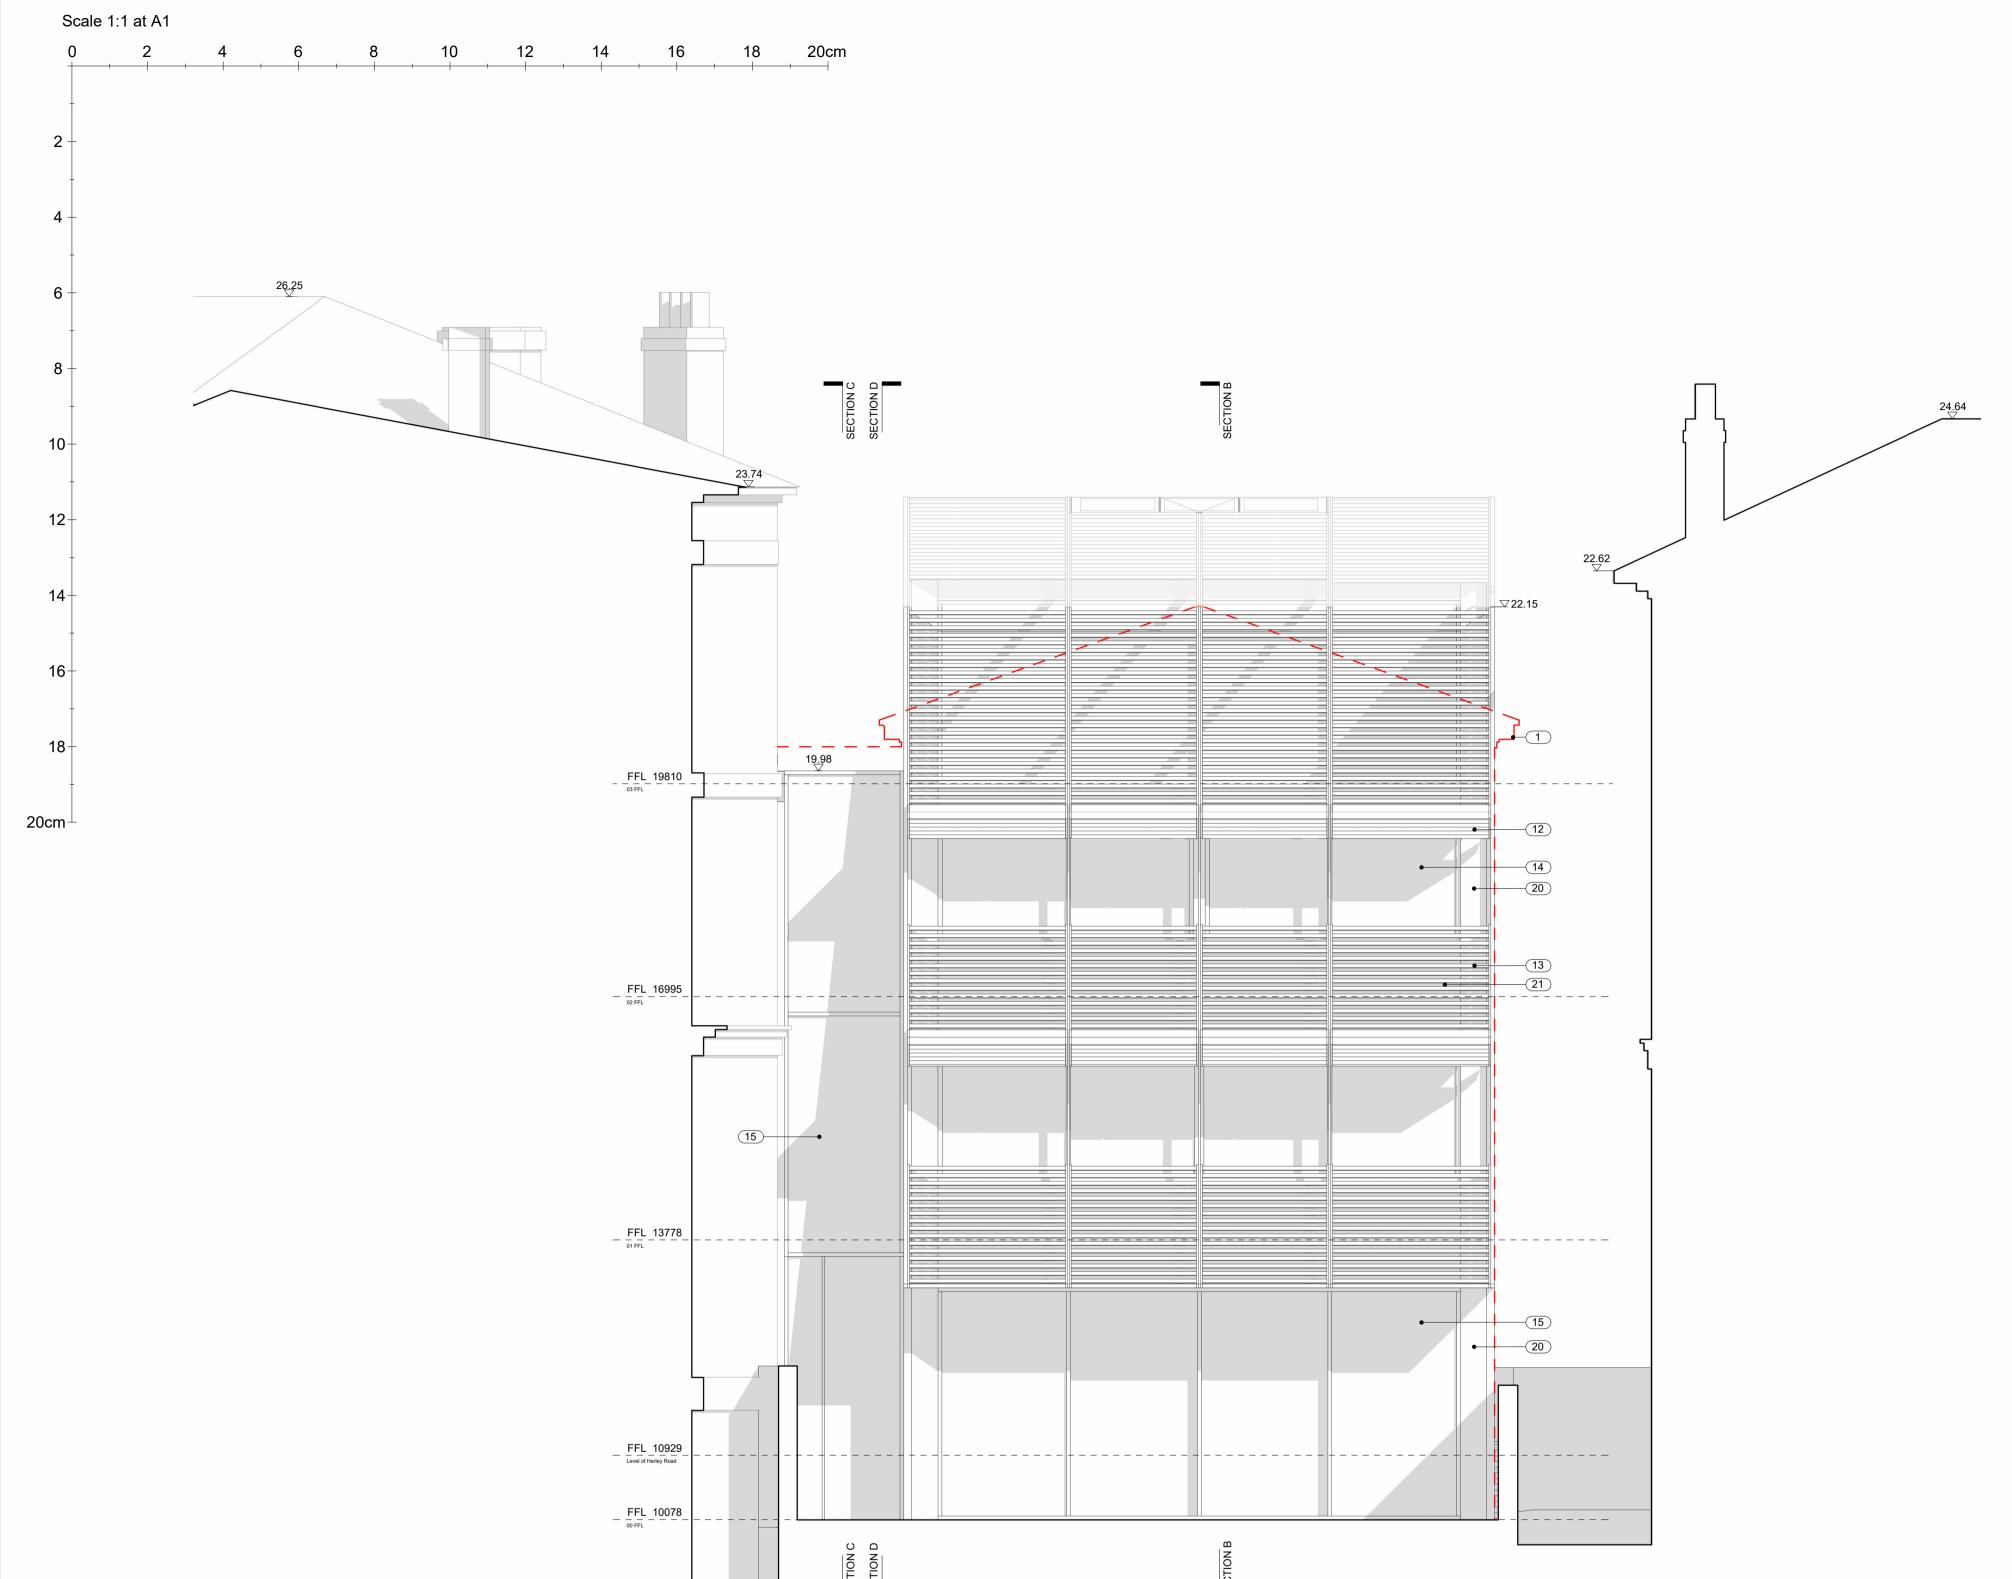

- 1 Line of existing building
- 2 Lawn

- 2 Lawn
  3 Planting bed
  4 Green roof to cycle storage / bin storage / ASHP
  5 Permeable paving
  6 Retained existing external fabric internally lined in all instances with insulation to improve heat retention properties of building
  7 Party wall lining rebuilt to improve insulation and acoustic properties
  8 Hatch to access flat roof
  9 Roof light above stair
  10 Terracotta baguette screen fixed to metal frame over roof connecting front and rear walls. Roof membrane behind terracotta screen
  11 Wild flower green roof to flat roof
  12 Lifting folding panel shown open. Panel is clad in terracotta baguette screen fixed to metal frame as a continuation of the facade
  13 Terracotta baguette screen fixed to metal frame
  14 Glazing behind lifting folding panel area with anodized aluminium frame

- Glazing behind lifting folding panel area with anodized aluminium frame
  Curtain wall glazing with anodized aluminium frame
  Angled glazing to rear of "link" with anodized aluminium frame
  New extension to existing flank walls to reuse brickwork from demolished front and rear walls. Any new brickwork will match existing in colour and

- 18 Recessed gutter detail
  19 Dashed line noting overhang above
  20 Ceramic fascia with chamfered edge
  21 Ceramic cladding behind terracotta baguette screen