


ALL DIMENSIONS AND LEVELS TO BE CHECKED ON SITE BY MAIN CONTRACTOR PRIOR TO COMMENCING EXCAVATION WORKS. ANY DISCREPANCY IS TO BE REPORTED BACK TO THE ARCHITECT FOR INSTRUCTION.
THIS DRAWING IS THE PROPERTY OF KERR PARKER ASSOCIATES LTD AND MAY NOT BE REPRODUCED OR DISCLOSED TO A THIRD PARTY IN ANY FORM WITHOUT WRITTEN PERMISSION.

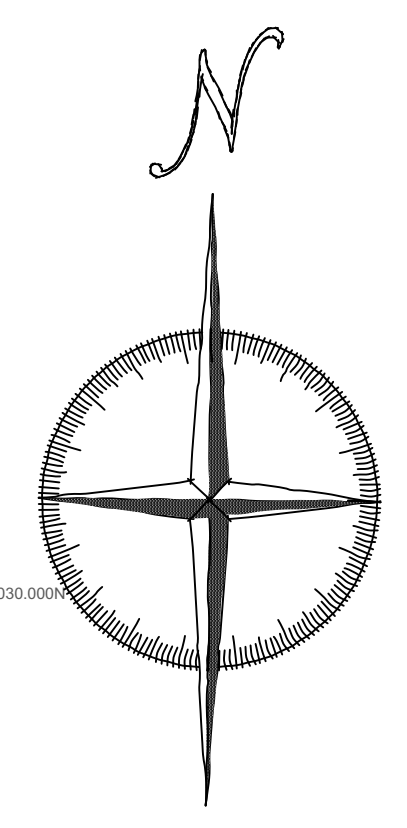

LEGEND

- walls, doors, fabric, fixtures and fittings to be removed
- retained building structure and fabric
- remove existing flooring

0 1 2 3 4
1:50 - SCALE




replace floor finish on acoustic mat



strip out existing kitchen units appliances and floor finish
form new opening to wall between kitchen and bedroom 2, refer to structural engineers details



strip out existing sanitaryware, floor and wall tiles

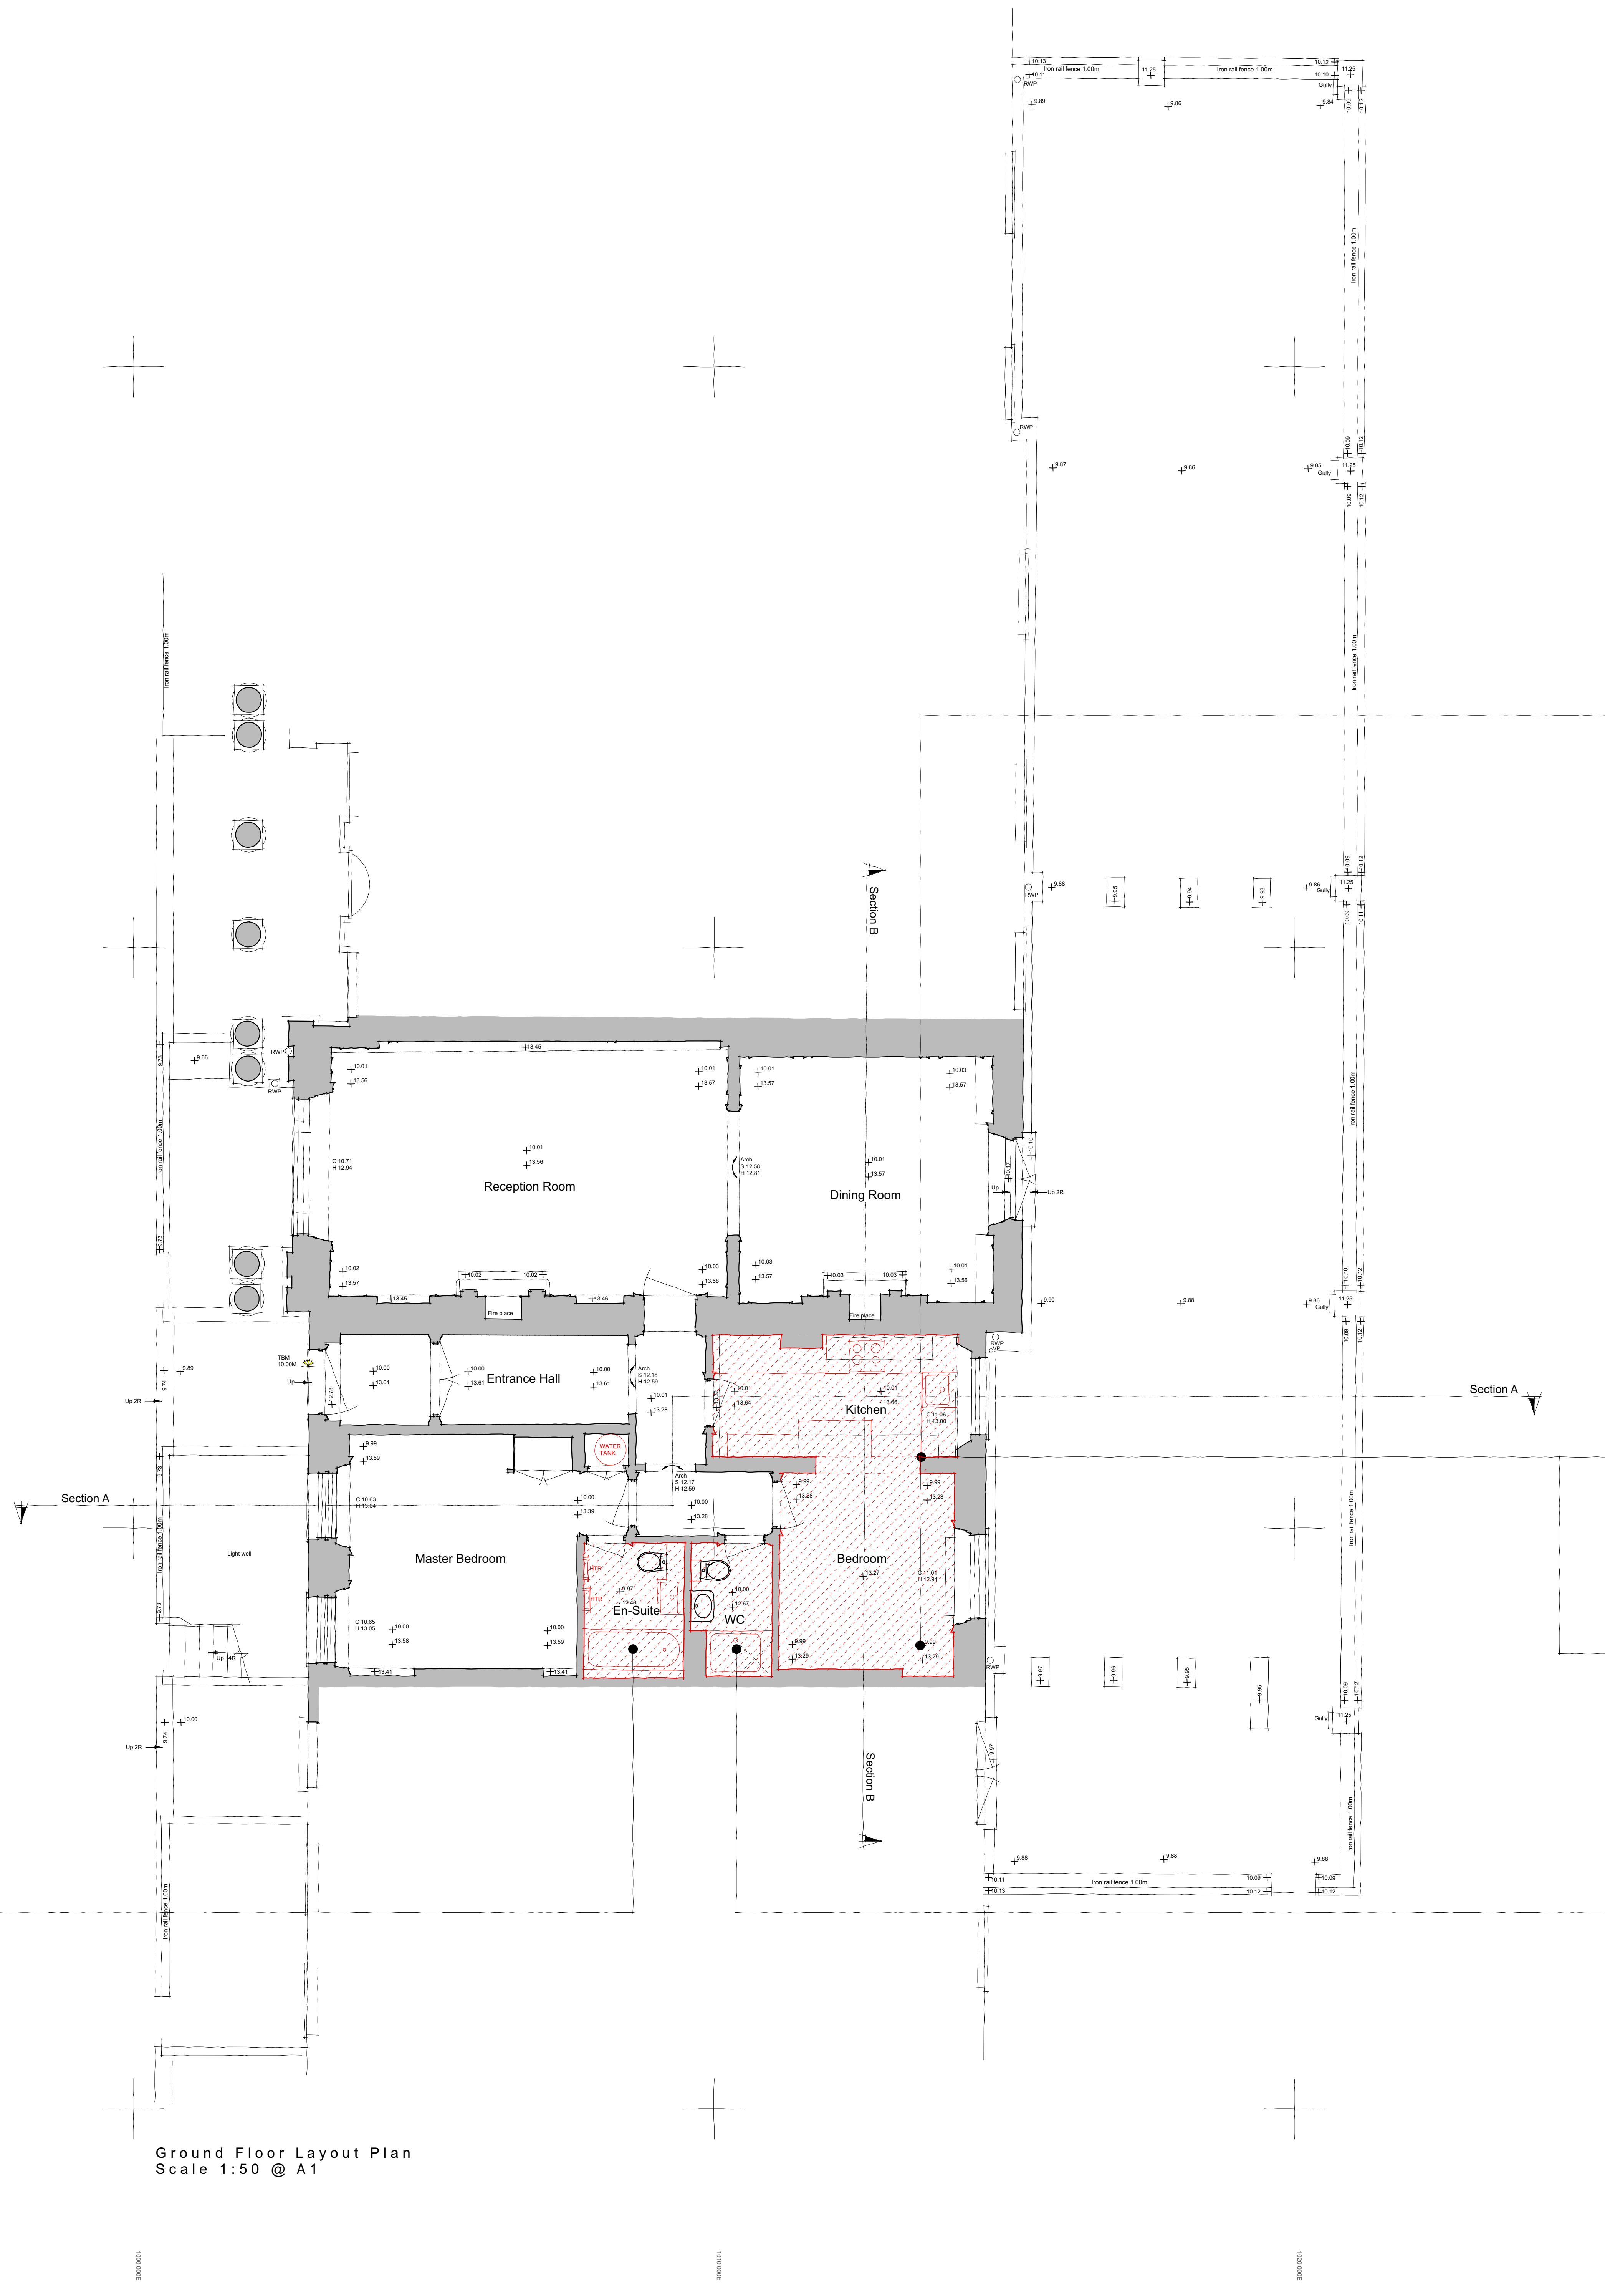

Ground Floor Layout Plan
Scale 1:50 @ A1



replace all switch and socket plates throughout



strip out existing sanitaryware, floor and wall tiles

PLANNING ISSUE

KERR PARKER ASSOCIATES LTD

THE GRANARY, COPPID HALL, NORTH STIFFORD, ESSEX RM16 5UE
TEL: 01276 377311
CONTRACT: 20220005
FLAT 4 CAMBRIDGE TERRACE,
LONDON NW1 4JL

DRAWING
DEMOLITION GROUND FLOOR PLAN

SCALE	1:50 @ A1	DATE	May 2022
DRAWN	SB	CHECKED	RP
DRAWING NO.	K-2210 . 04		REV.

Contractors must verify all dimensions and information on site prior to commencement of work. Do not scale from drawing. Copyright ©