
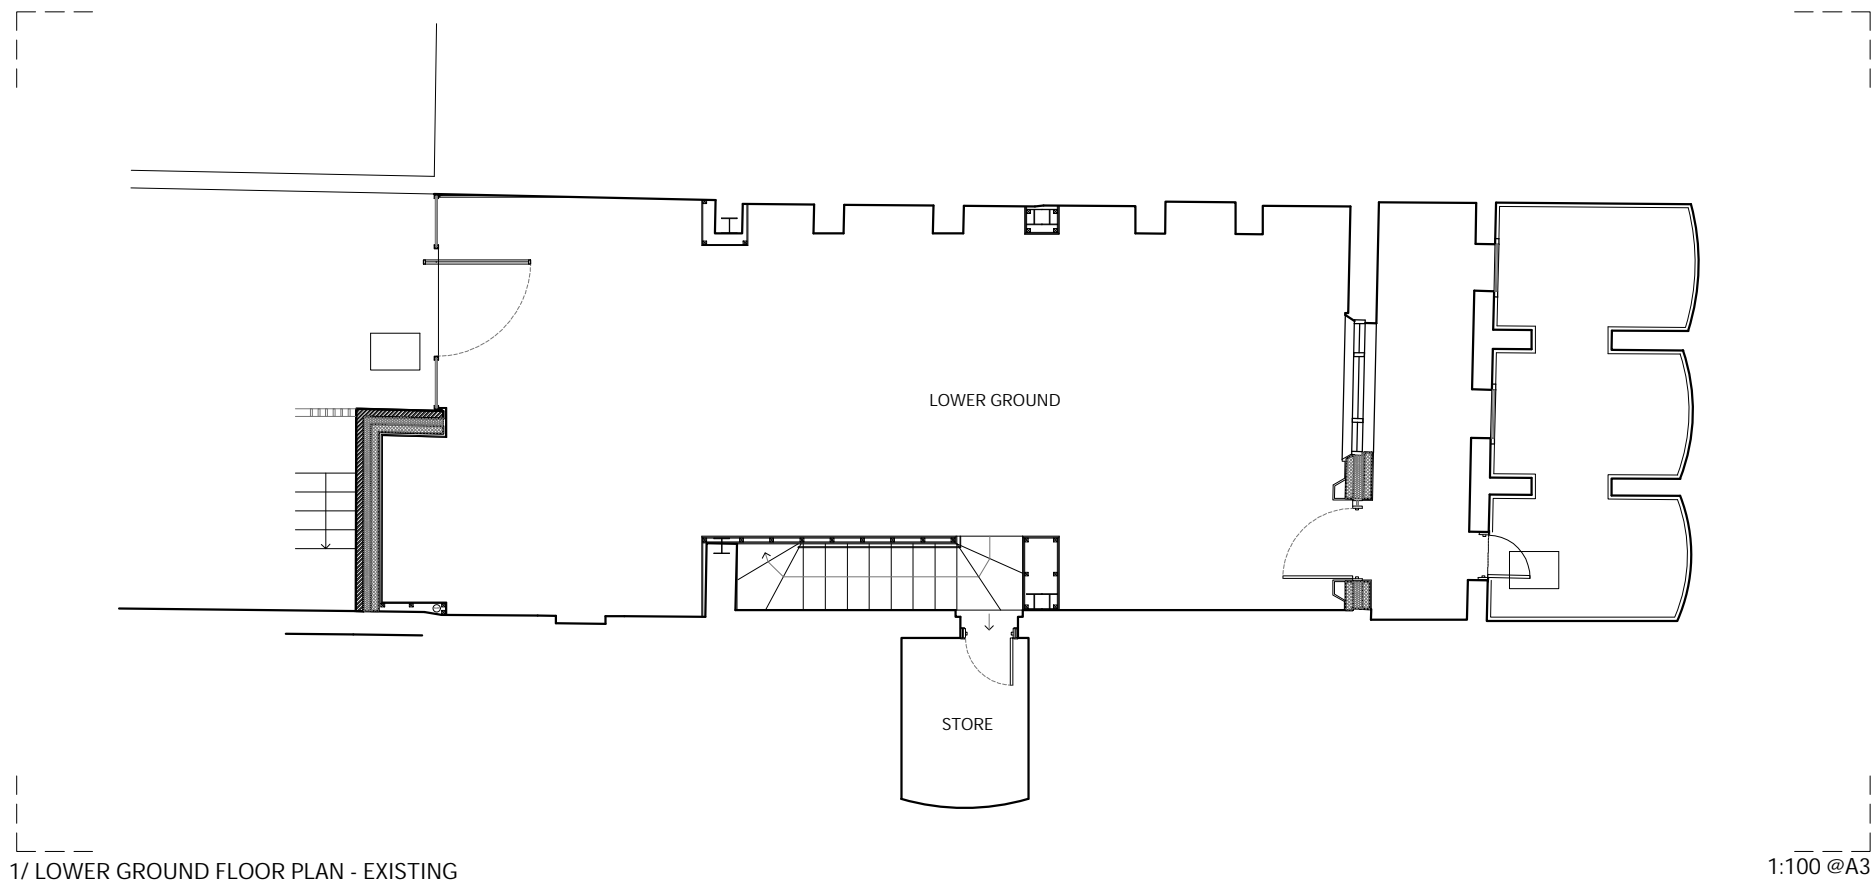



These drawings are for illustrative purposes and may not represent what is physically present. Should any discrepancy between the drawings and the existing arrangements be discovered, Edwards Wilson shall be notified in writing as soon as possible. Do not scale from this drawing, all dimensions to be verified prior to commencing works on site.

Where available this drawing should be read in conjunction with all general arrangements, structural and MEP drawings, schedule of works and specification.

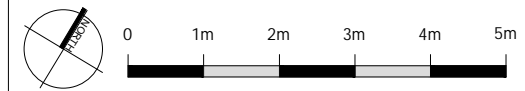

1/ LOWER GROUND FLOOR PLAN - EXISTING

1:100 @A3

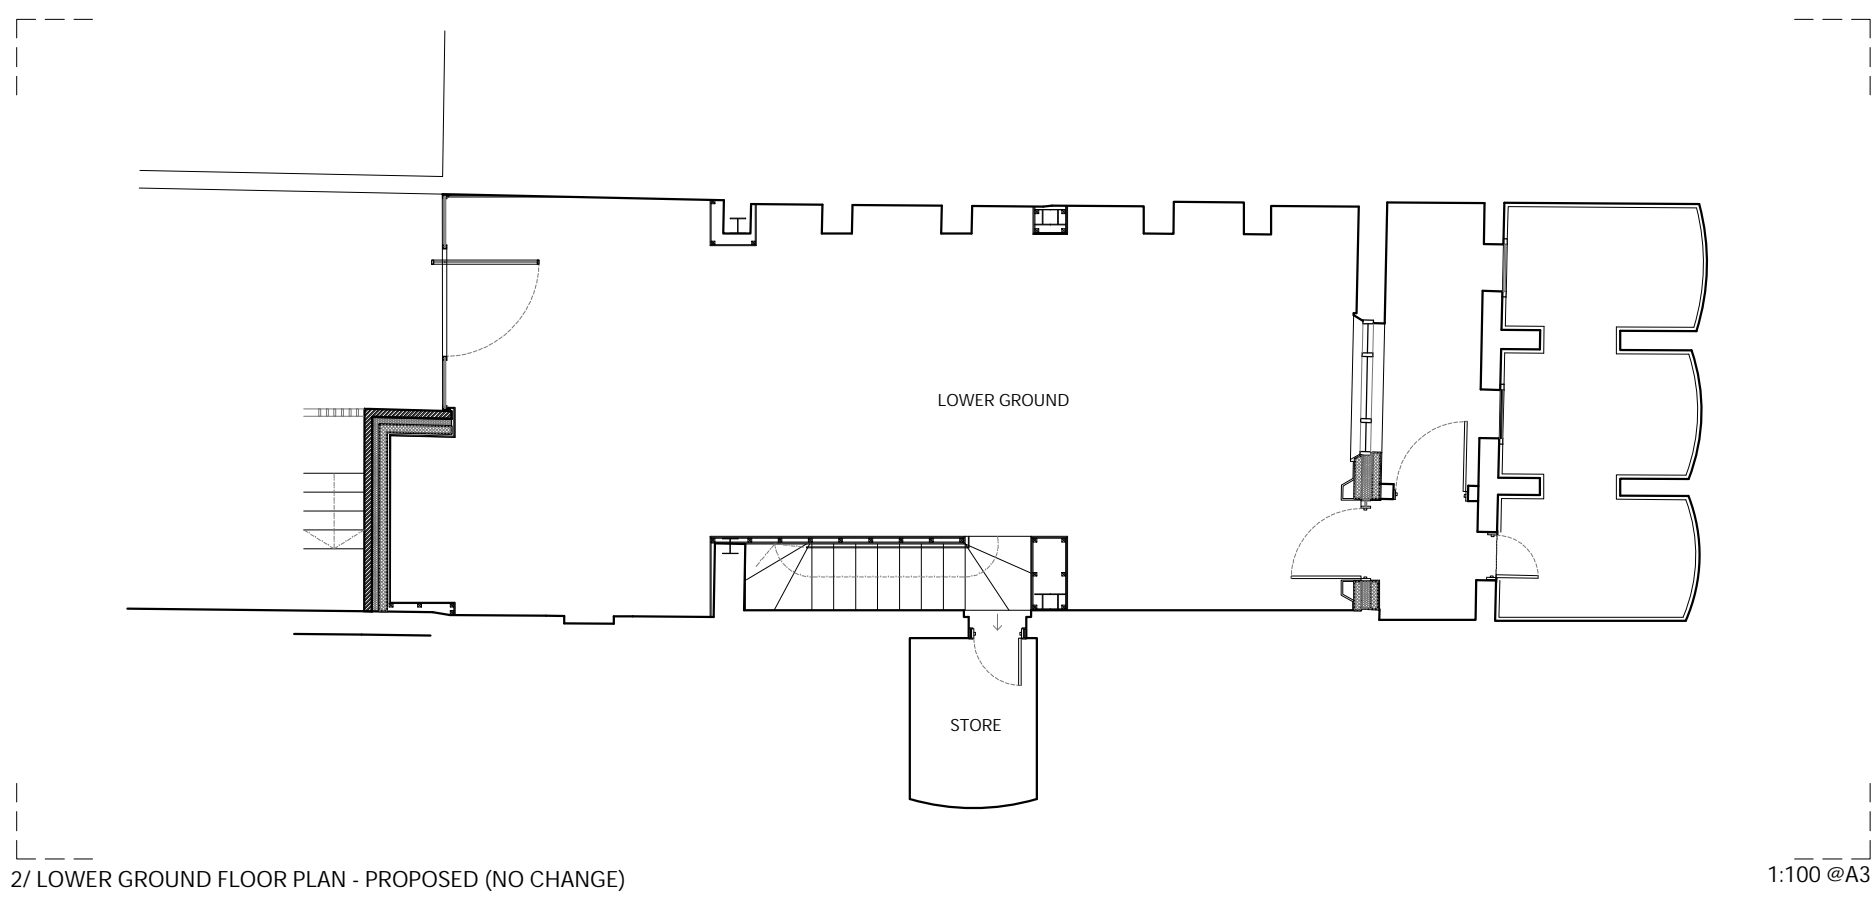

2/ LOWER GROUND FLOOR PLAN - PROPOSED (NO CHANGE)

1:100 @A3

Notes

Rev	Description	Date
A	Planning - co-ordination	30.05.22
/	Planning	23.05.22

Client Mr Bijlani

Project 38 Chalcot Road

Address 38 Chalcot Road
Primrose Hill
London
NW1 8LP

Project No. 6189

Drawing No. 100

Drawing Date 05.05.2022

Drawing Title General Arrangement
Lower Ground Floor

Drawing Status PLANNING

Drawing Scale 1:100 @ A3



The Gallery
St Margaret Pattens
EC3M 1HS

info@e-w.london
e-w.london
020 7583 7799

