
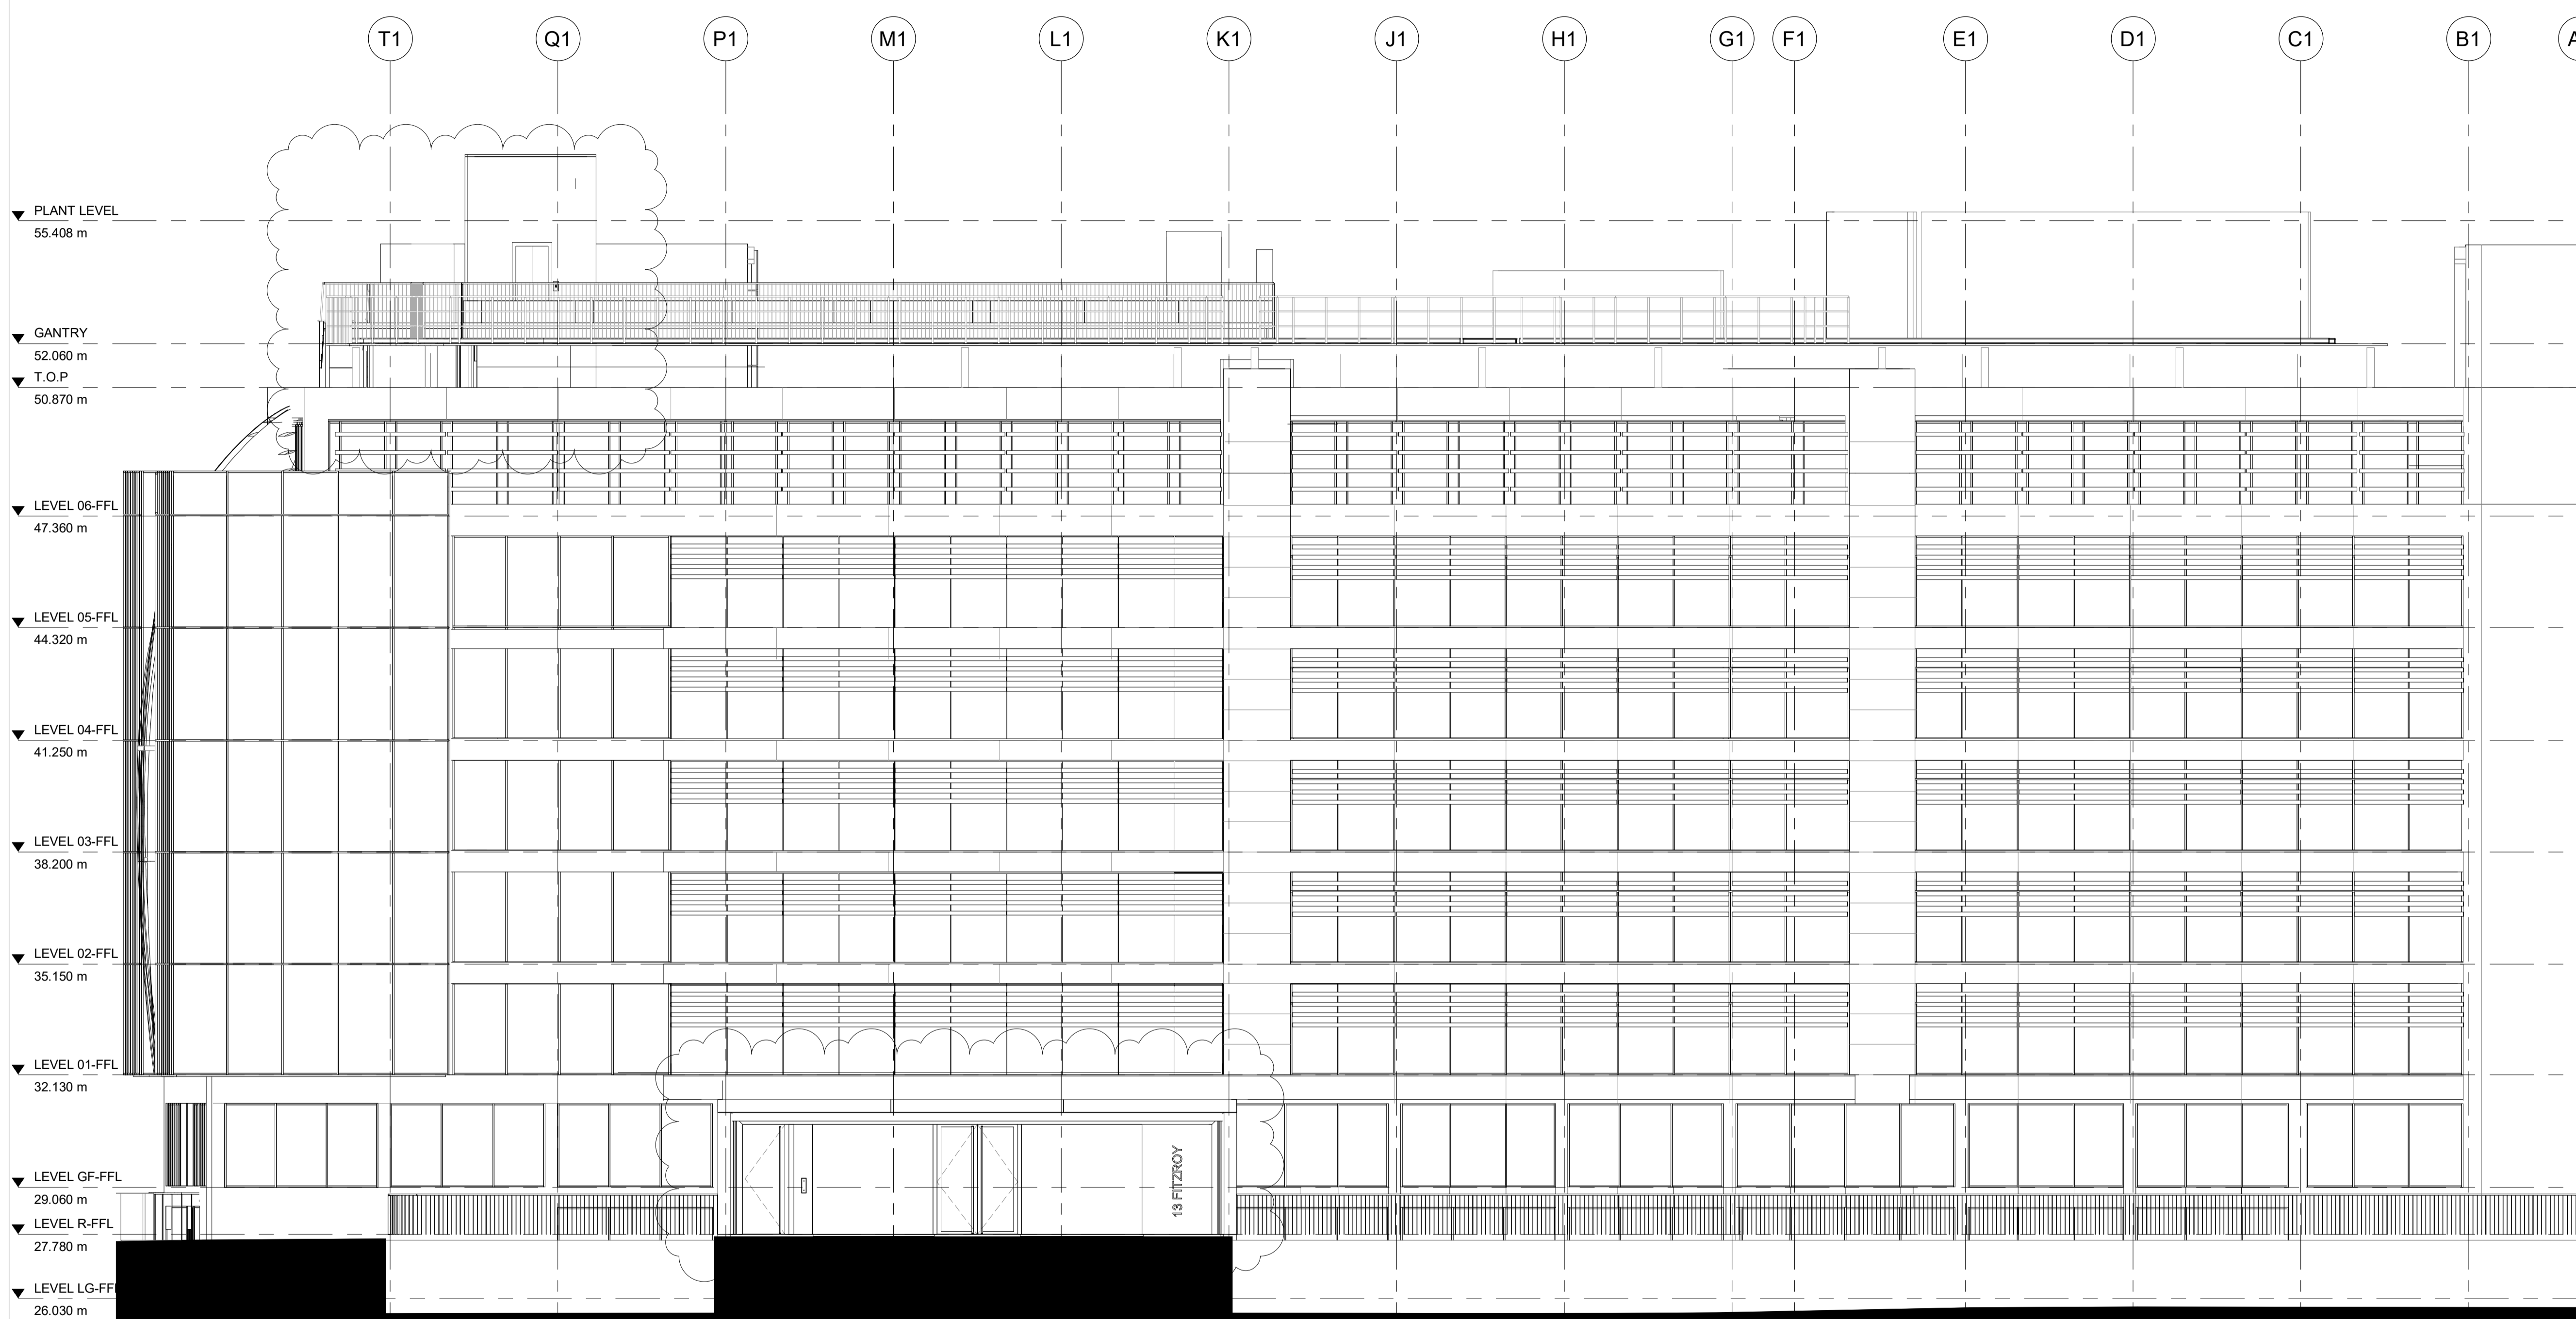


Do not scale from this drawing. All dimensions to be checked on site. All omissions and discrepancies to be reported to the Architect immediately

This work is copyright and shall not be reproduced or used for any other purpose without the written permission of Squire and Partners.

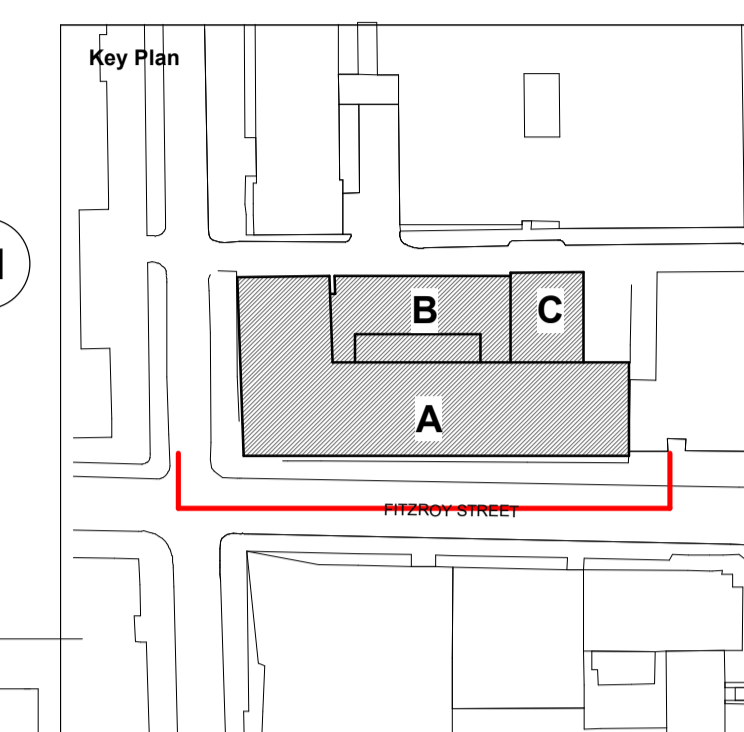

▼ PLANT LEVEL
55.408 m

▼ GANTRY
52.060 m
T.O.P.
50.870 m

▼ LEVEL 06-FFL
47.360 m

▼ LEVEL 05-FFL
44.320 m

▼ LEVEL 04-FFL
41.250 m

▼ LEVEL 03-FFL
38.200 m

▼ LEVEL 02-FFL
35.150 m

▼ LEVEL 01-FFL
32.130 m

▼ LEVEL GF-FFL
29.060 m

▼ LEVEL R-FFL
27.780 m

▼ LEVEL LG-FFL
26.030 m

13 FITZROY

Planning Addendum	30/11/20	OG	B
Issued for Planning	12/04/19	AM	A
Description	Date	Dm/Ctk	Rev

SQUIRE & PARTNERS
 Squire and Partners LLP
 The Department Store
 248 Ferndale Road, London SW9 8FR
 T: 020 7278 5555
 info@squireandpartners.com
 www.squireandpartners.com

Project
13 FITZROY STREET

Title
PROPOSED - EAST ELEVATION

Status	Scale @ ISO A1	Job Number
Issued for Planning	As indicated	17066
Date	03/04/19	17066
Drawing Number	FITZ-SQP-B1-ZZ-DE-A-PL213	Revision
		B

