


Do not scale from this drawing. All dimensions to be checked on site. All omissions and discrepancies to be reported to the Architect immediately

This work is copyright and shall not be reproduced or used for any other purpose without the written permission of Squire and Partners.

NOTE:  
Internal layouts for illustrative purposes

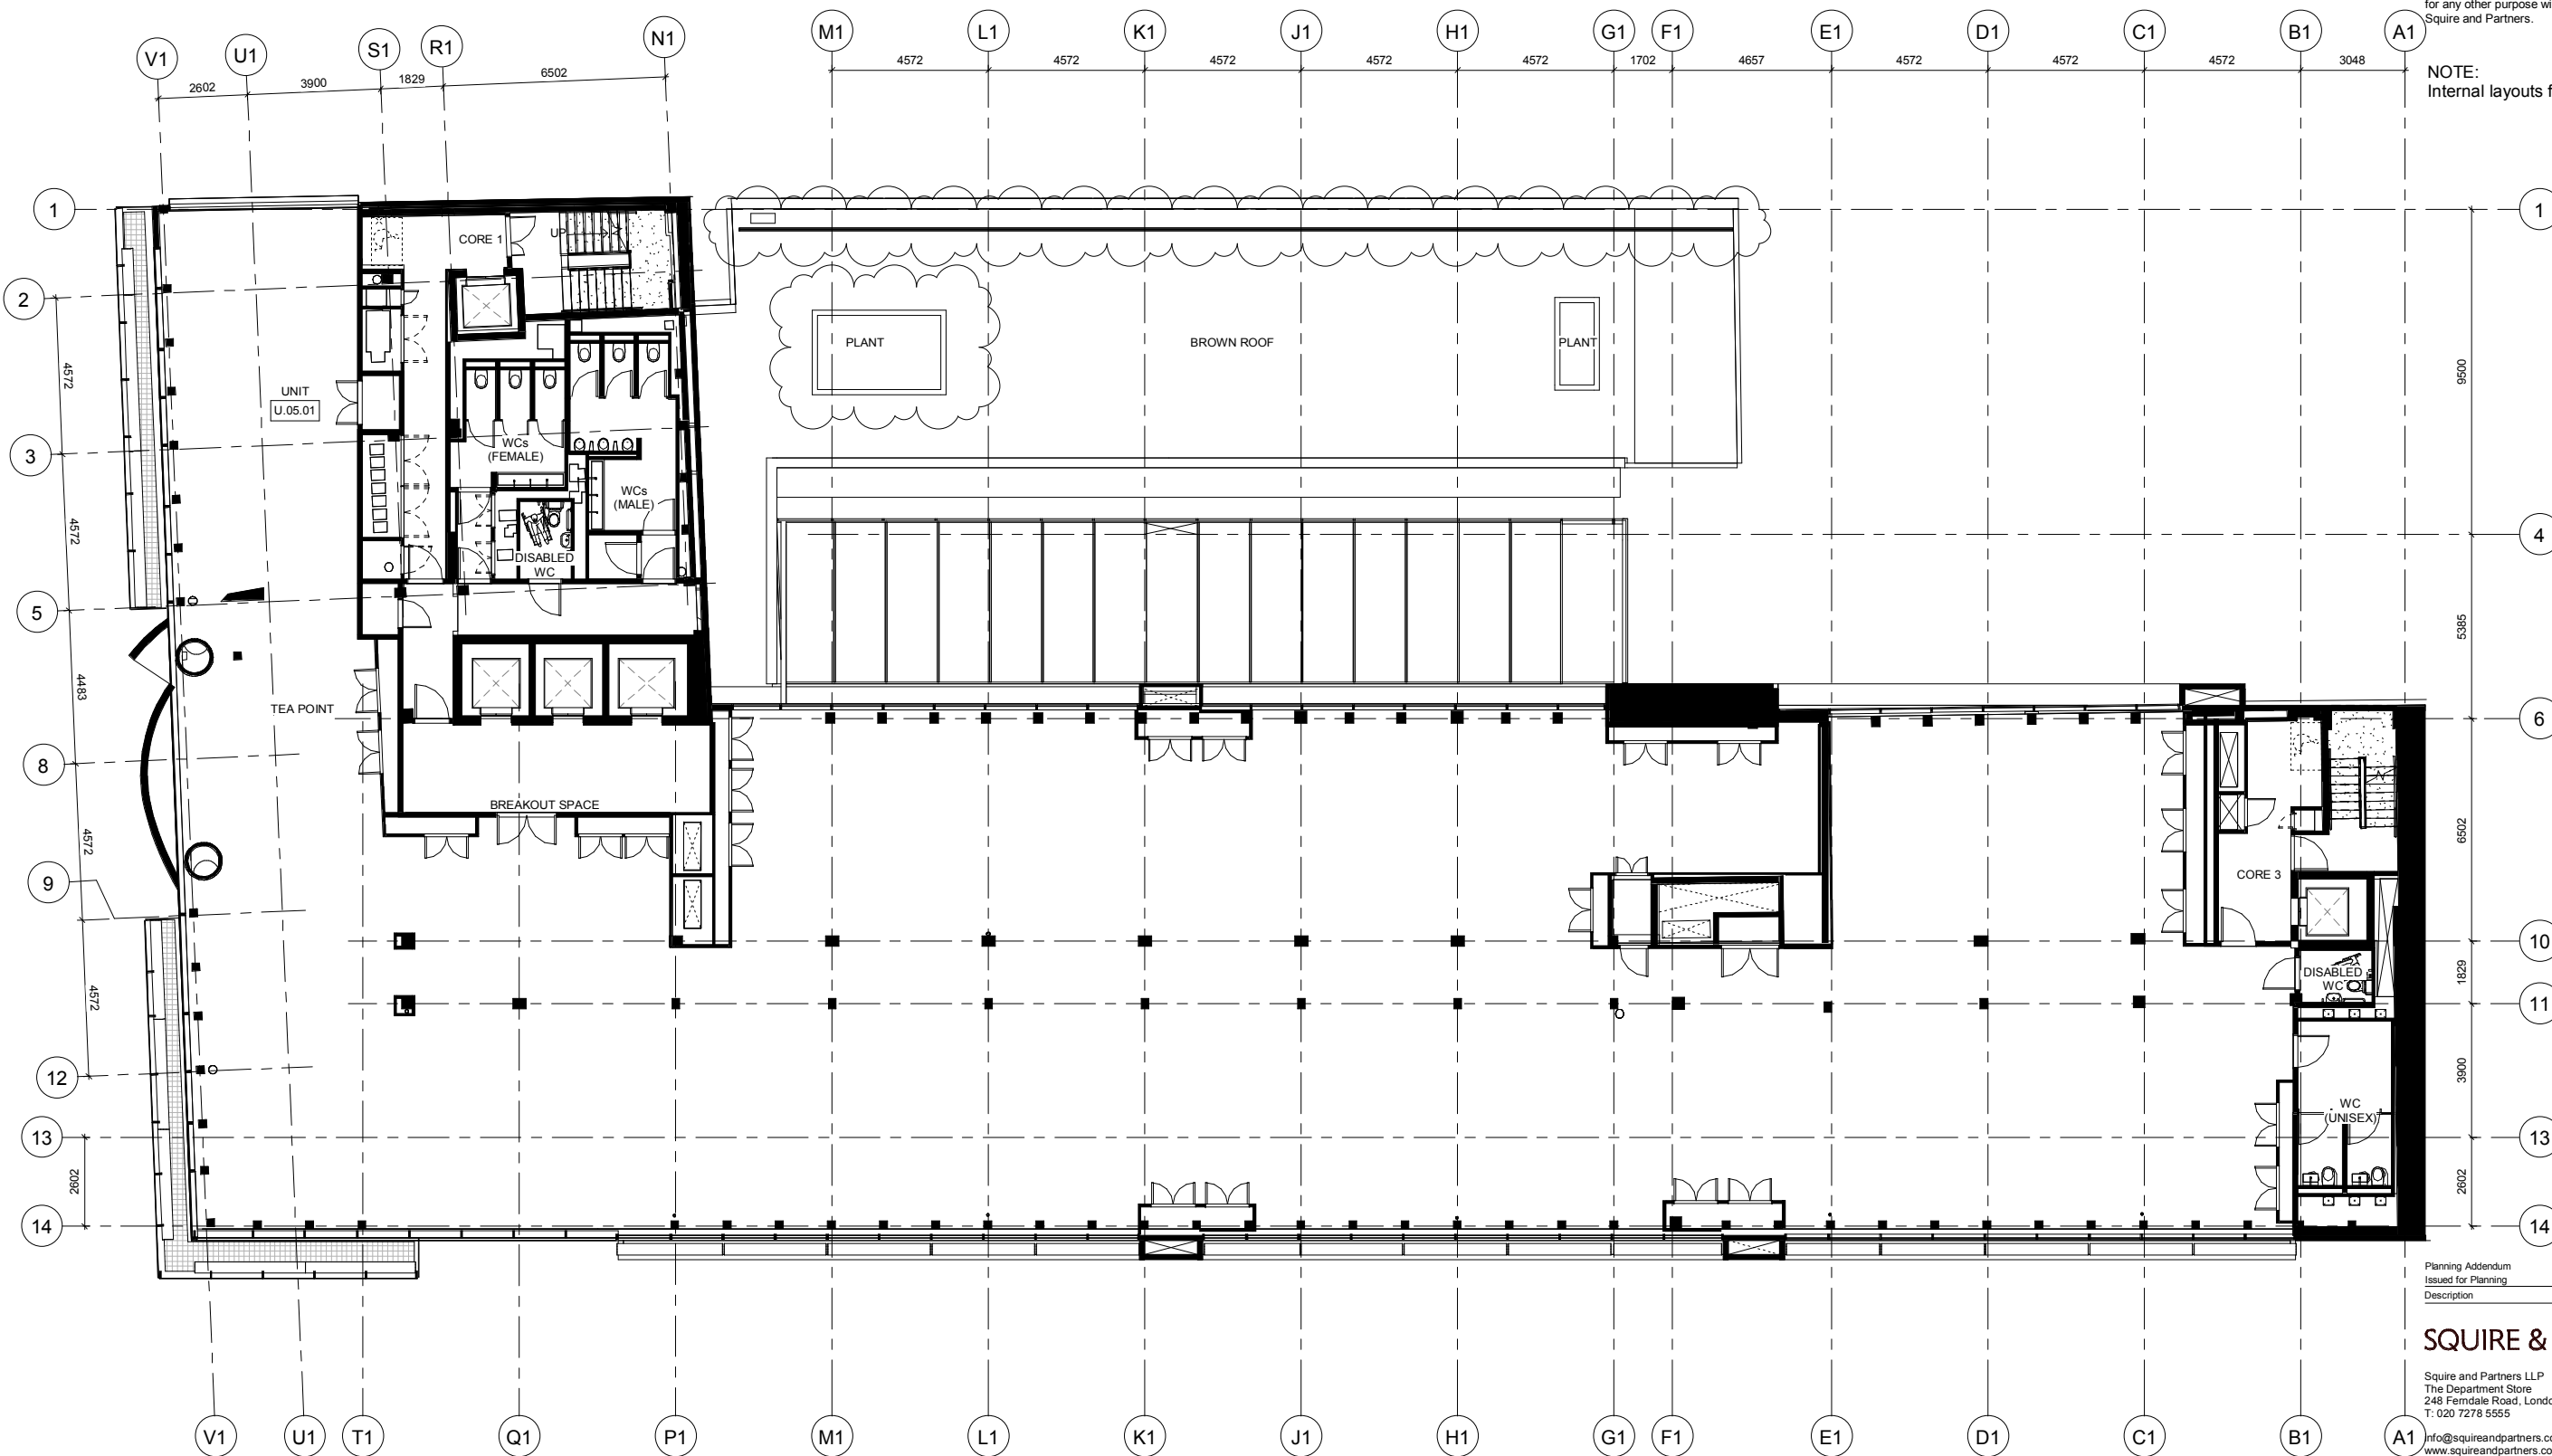

Planning Addendum	23/01/20	MJ	A
Issued for Planning	12/04/19	AM	-
Description	Date	DmvChk	Rev

### SQUIRE & PARTNERS

Squire and Partners LLP  
The Department Store  
248 Finsdale Road, London SW9 8FR  
T: 020 7278 5555  
info@squireandpartners.com  
www.squireandpartners.com

Project  
13 Fitzroy Street

Title  
PROPOSED - FIFTH FLOOR PLAN

Status	Scale @ ISO A1	Job Number
Issued for Planning	1 : 100	17066
Date	14/02/18	17066
Drawing Number	17066-SQP-B1-04-DR-A-PL119	Revision
		A

