

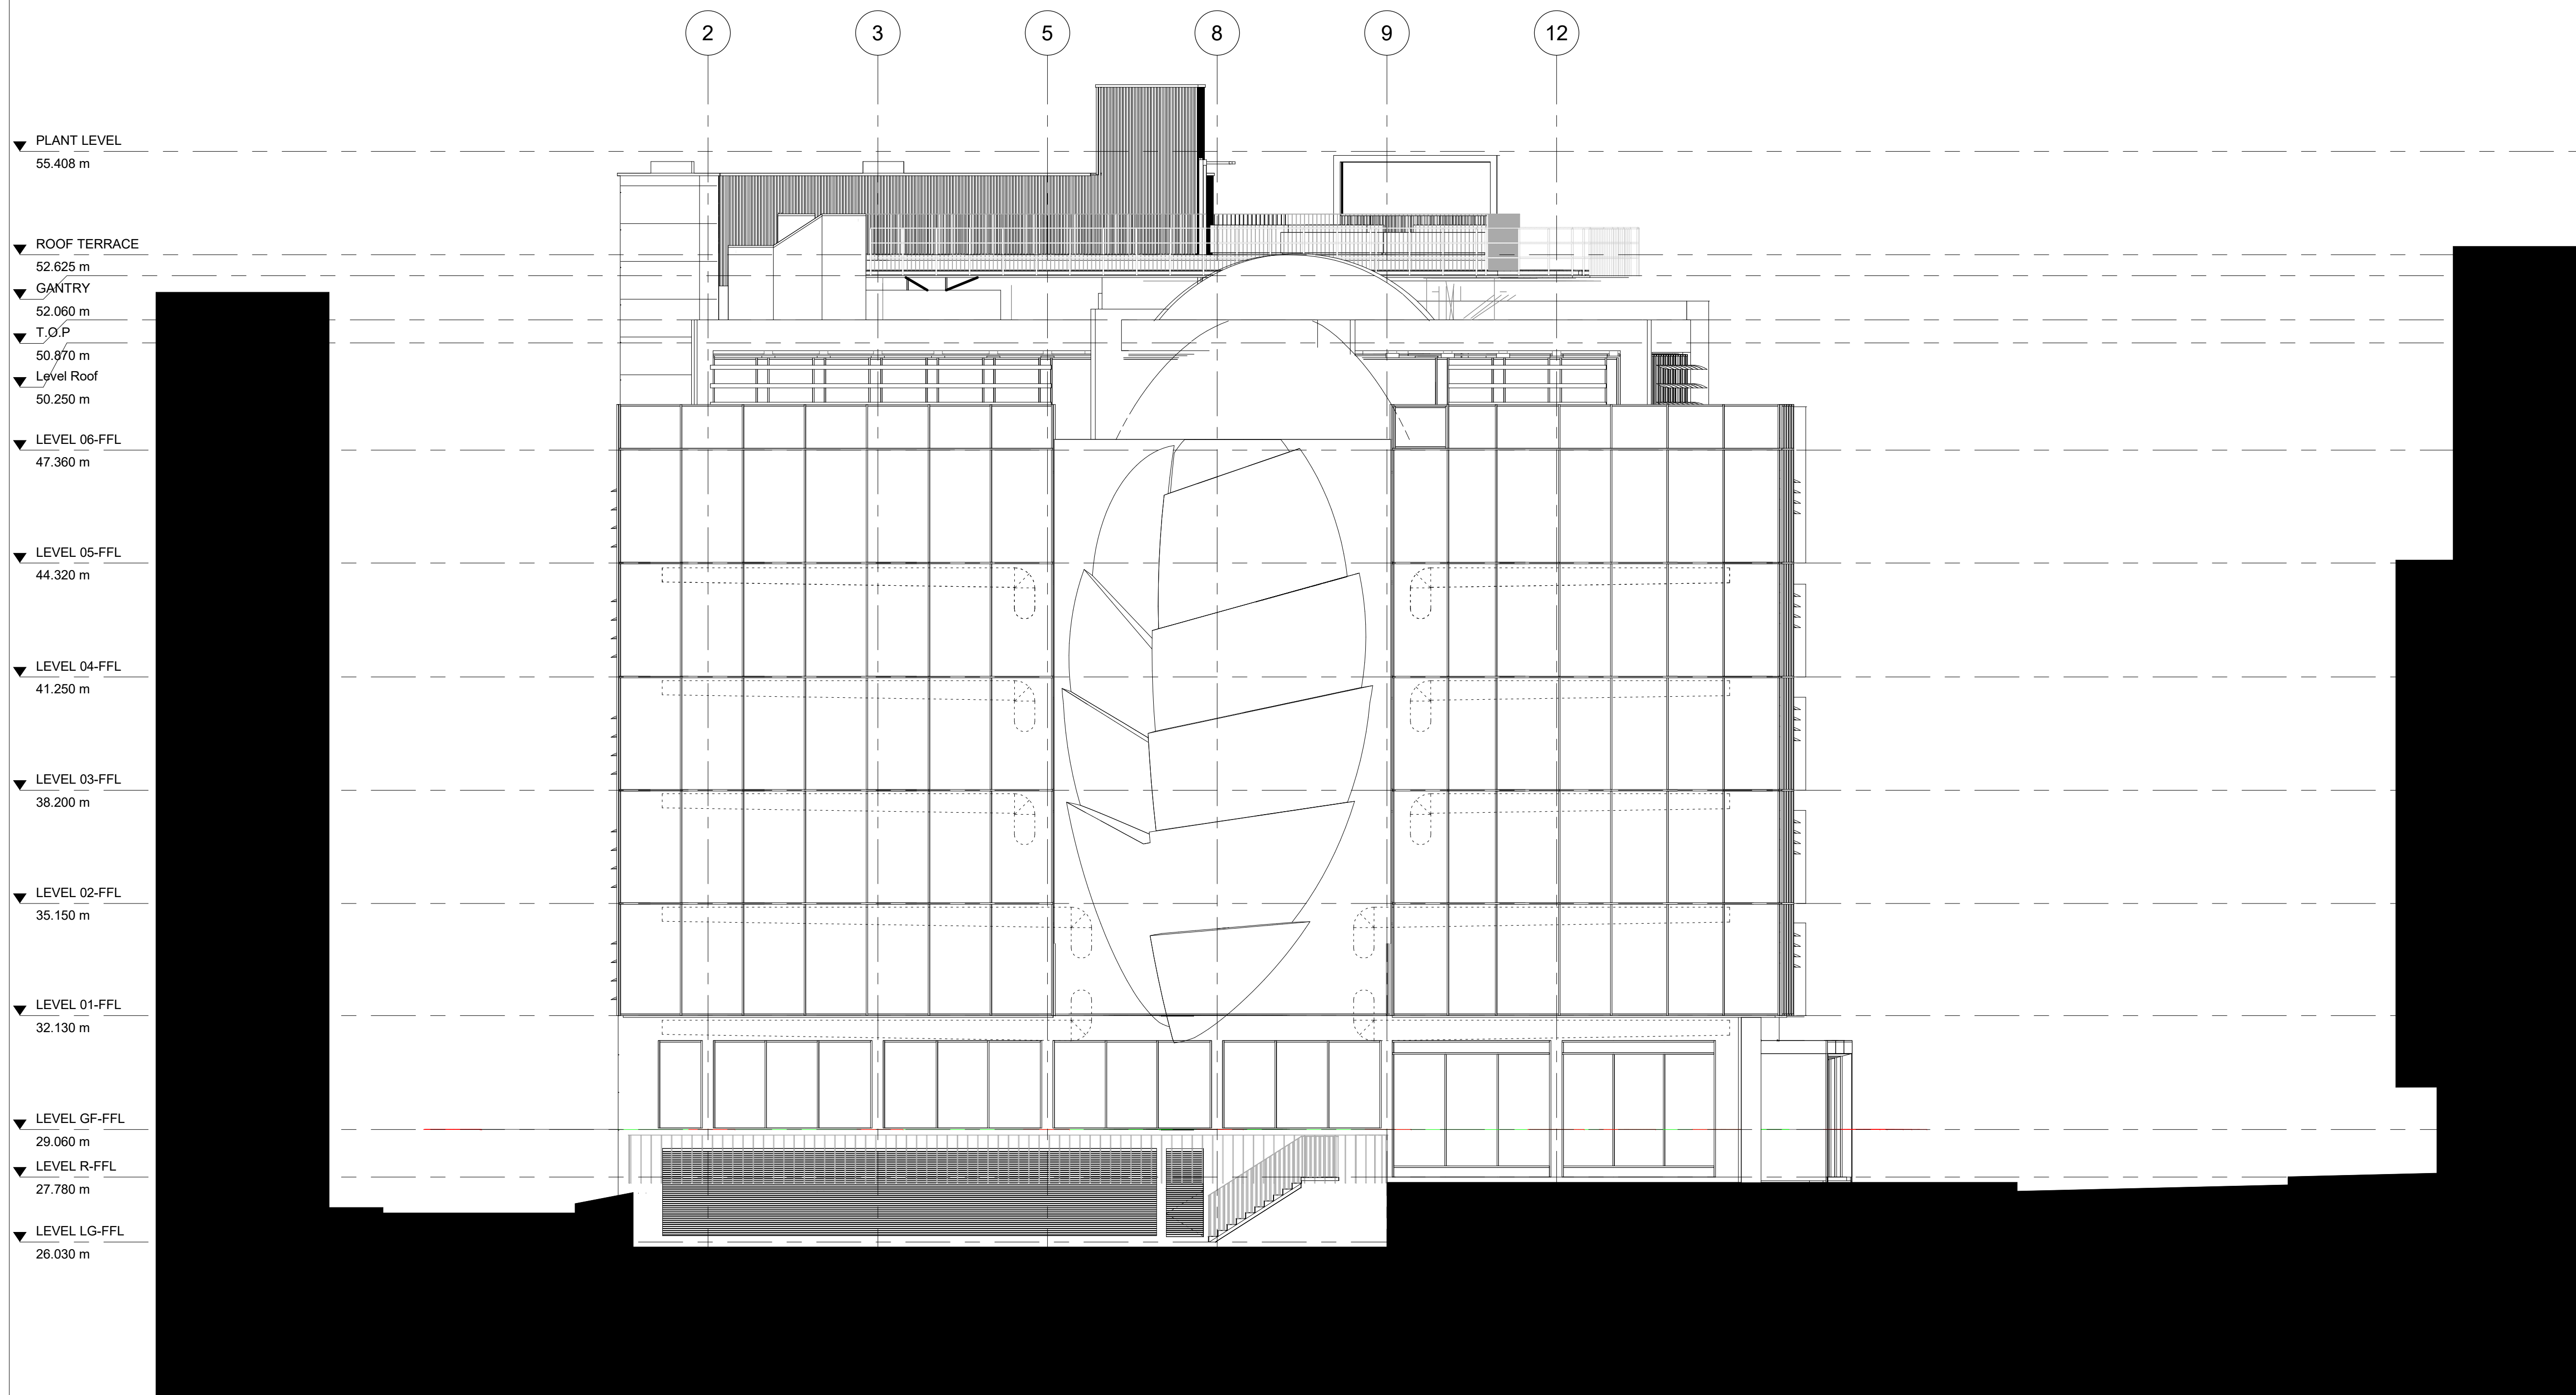


Do not scale from this drawing. All dimensions to be checked on site. All omissions and discrepancies to be reported to the Architect immediately

This work is copyright and shall not be reproduced or used for any other purpose without the written permission of Squire and Partners.

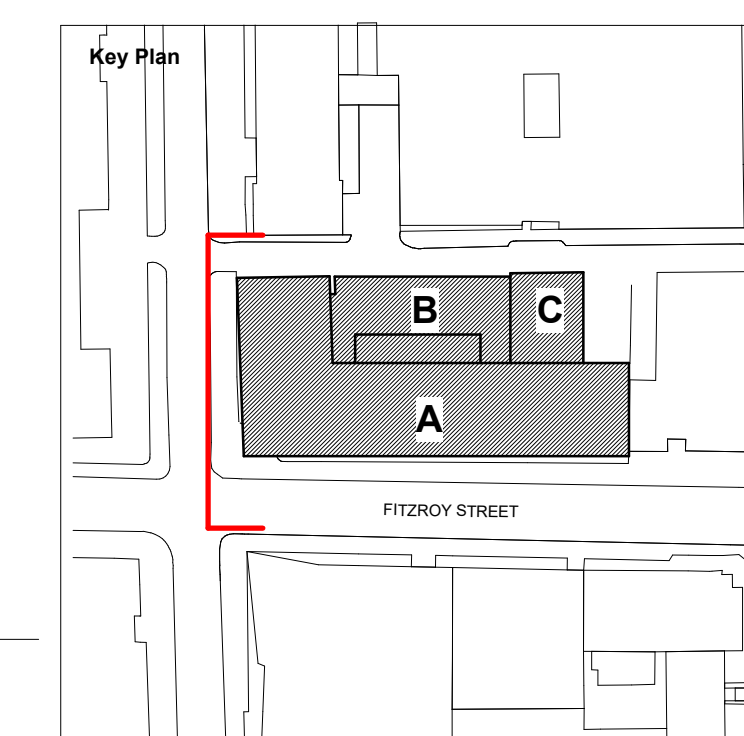

- ▼ PLANT LEVEL  
55.408 m
- ▼ ROOF TERRACE  
52.625 m
- ▼ GANTRY  
52.060 m
- ▼ T.O.P  
50.970 m
- ▼ Level Roof  
50.250 m
- ▼ LEVEL 06-FFL  
47.360 m
- ▼ LEVEL 05-FFL  
44.320 m
- ▼ LEVEL 04-FFL  
41.250 m
- ▼ LEVEL 03-FFL  
38.200 m
- ▼ LEVEL 02-FFL  
35.150 m
- ▼ LEVEL 01-FFL  
32.130 m
- ▼ LEVEL GF-FFL  
29.060 m
- ▼ LEVEL R-FFL  
27.780 m
- ▼ LEVEL LG-FFL  
26.030 m

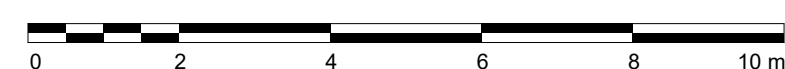

Planning Issue	13/05/22	AM	P01
Description	Date	Dm/Chk	Rev

## SQUIRE & PARTNERS

Squire and Partners LLP  
The Department Store  
248 Ferndale Road, London SW9 8FR  
T: 020 7278 5555

info@squireandpartners.com  
www.squireandpartners.com

Project  
13 FITZROY STREET

Title  
**PROPOSED - SOUTH ELEVATION**

Status  
**ISSUED FOR PLANNING**

Date	Scale @ ISO A1	Job Number
11/05/22	As indicated	21063
Drawing Number	Revision	
21063-SQP-ZZ-ZZ-DR-A-PL212	P01	