
	<u>P500</u> A
EXISTING BALUSTRADE SUPPORT TO BE RETAINED	ROOFLIGHT ROOFLIGHT
NEW GENERATOR LOCATION WITH DEMOUNTABLE SCREEN	
RISER SHIFTED LOCALLY	
EXISTING STAIR REMOVED& INFILLED	• ROOFLIGHTS ABOVE
STAIR CORE SEPERATION FROM LIFT CORE, FIRE RATED 120MINS	STAIR 1 WC'S
LIFT CORE TO BE ENLARGED TO ACCOMODATE FIRE FIGHTING LIFT PROVISION TO MEET CURRENT REGULATORY STANDARDS NEW RISER OPENING	
NEW SMOKE VENT	
	P500 A

REV.	DATE	DESCRIPTION	REV.	DATE	DESCRIPTION	
-	29.04.2022	DRAFT ISSUE FOR CLIENT				
A	06.05.2022	DRAFT PLANNING SUBMISSION				
в	19.05.2022	PLANNING SUBMISSION				

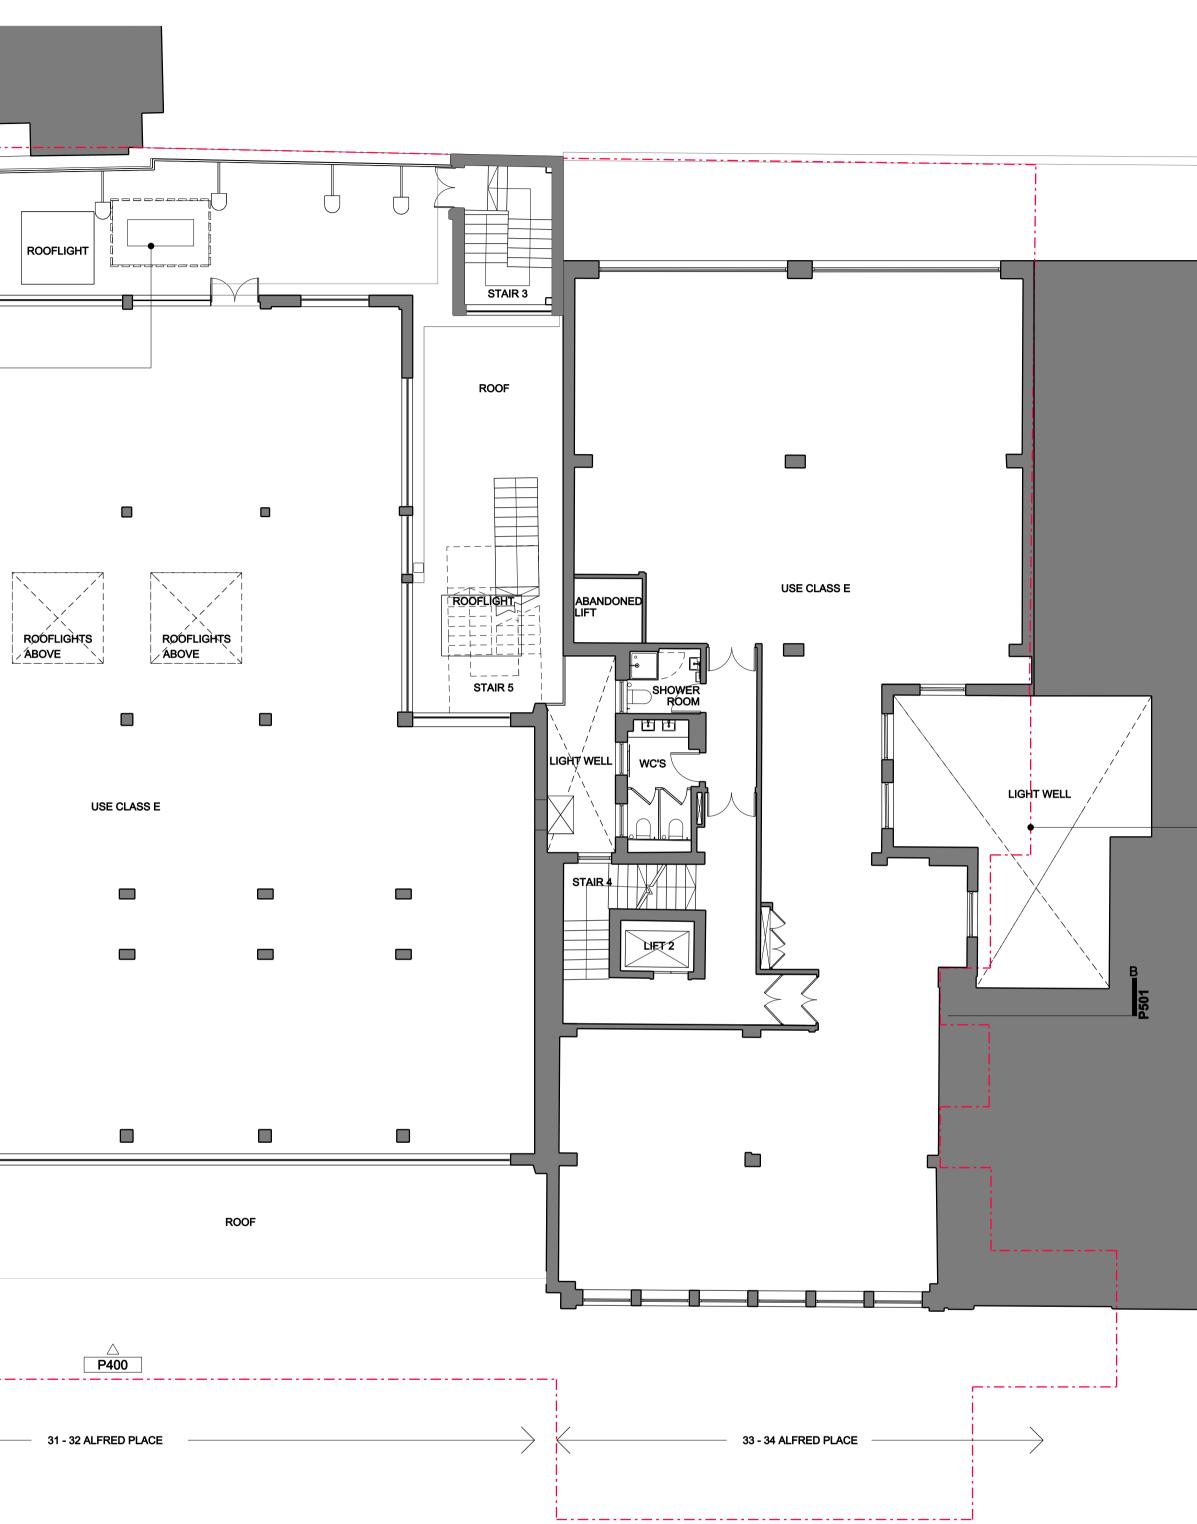

P401

NOTES: 1. ALL DIMENSIONS IN MM UNLESS OTHERWISE STATED 2. THIS DRAWING IS TO BE READ IN CONJUNCTION WITH ALL RELEVANT CONTRACT DOCUMENTS 3. THIS DRAWING IS TO BE READ IN CONJUNCTION WITH ALL ENGINEER'S DRAWINGS 4. DO NOT SCALE FROM THIS DRAWING 5. REPORT ANY ERRORS, CONTRADICTIONS, & OMISSIONS TO THE ARCHITECT AS SOON AS POSSIBLE 6. WHEN THIS DRAWINGS IS ISSUED IN .DWG FORMAT IT IS AN UNCONTROLLED VERSION ISSUED TO ENABLE THE RECIPIENT TO PREPARE THEIR OWN DRAWINGS FOR WHICH THEY ARE SOLEY RESPONSIBLE. IT IS BASED ON BACKGROUND INFORMATION CURRENT AT TIME OF ISSUE. BEN ADAMS ARCHITECTS ACCEPTS NO LIABILITY FOR ANY SUCH ALTERATIONS OR ADDITIONS TO OR DISCREPANCIES ARISING OUT OF CHANGES TO SUCH BACKGROUND INFORMATION WHICH OCCUR AFTER IT IS ISSUED BY BEN ADAMS ARCHITECTS. KEY: SITE BOUNDARY

SITE BOUNDARY SHOWN INCLUDES BASEMENT EXTENT

Ben Adams Architects 🛛 🚽

DRAWING NAME:

0 1 2

PROPOSED FIRST FLOOR PLAN

Third Floor 99 Southwark Street London SE1 0JF

T 020 7633 0000 benadamsarchitects.co.uk info@benadamsarchitects.co.uk

 JOB NO:
 21-015

 SCALE:
 1:200@A3
 1:100@A1

 STAGE:
 PLANNING

DRAWING NO:

PROJECT NAME:

ALFRED PLACE

10m

