



01 PROPOSED NORTH ELEVATION
1:50 @ A1

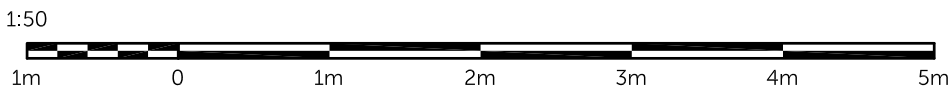

Location Plan

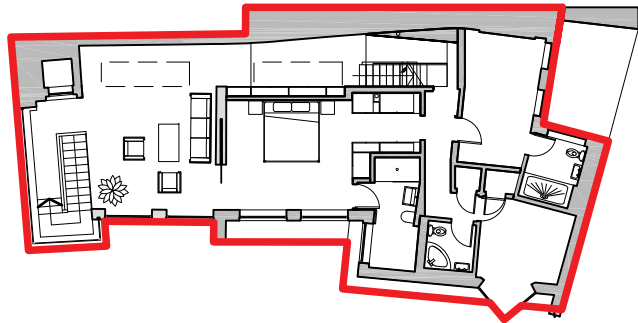

Disclaimer

1. Do not scale. Use figured dimensions only. When a scale bar is provided it is for use by the local planning authority solely for the purposes of the planning application to which it relates.
2. Report all drawing errors, omissions and discrepancies to the Architect.
3. All dimensions are to be checked on site by the contractor and such dimensions shall be the contractor's responsibility.
4. This drawing must only be used for the purpose for which it is supplied and its contents must not be reproduced for any purpose without written permission.
5. No areas indicated, or areas calculated from this drawing should be used for valuation purposes or as the basis for development contracts.

© All copyrights Coffey Architects.

Revision	REV	DATE	DESCRIPTION
	P01	23/09/21	PRE-PLANNING REVIEW
	P02	30/09/21	PLANNING APPLICATION
	P03	24/02/22	PLANNING APPLICATION REVISION
	P04	09/06/22	PLANNING APPLICATION REVISION

- New Wall finish revised to standing seam to match existing roof (materials key no.7)
- Glass balustrade 1500mm for privacy

Notes

KEY (PRINT IN COLOUR)

— NUMBER 5, 61A ENDELL STREET, SITE BOUNDARY

- BRICK
- PAINTED RENDER, WHITE
- GLASS BALUSTRADE
- GLAZING
- CRITTALL WINDOWS TO MATCH EXISTING
- ALUMINIUM FASCIA, WHITE
- NEW STANDING SEAM WALL CLADDING TO MATCH EXISTING ROOFING

COFFEY / ARCHITECTS

11-12 Great Sutton Street, London, EC1V 0BX / +44 (0)20 7549 2141
www.coffeyarchitects.com


Project Name
LATCHFORDS YARD
61A ENDELL STREET

Project No.
1176


Drawing Name
PROPOSED NORTH ELEVATION

Status
S2 - INFORMATION

Drawn		Checked		Scale		Sheet	
KS		LM		1:50		A1	
Code	Origin	Vol.	Lvl.	Typ.	RI	Identifier	Revision
LTY	- CoA	00-XX-DR-A-(20)200				P04	

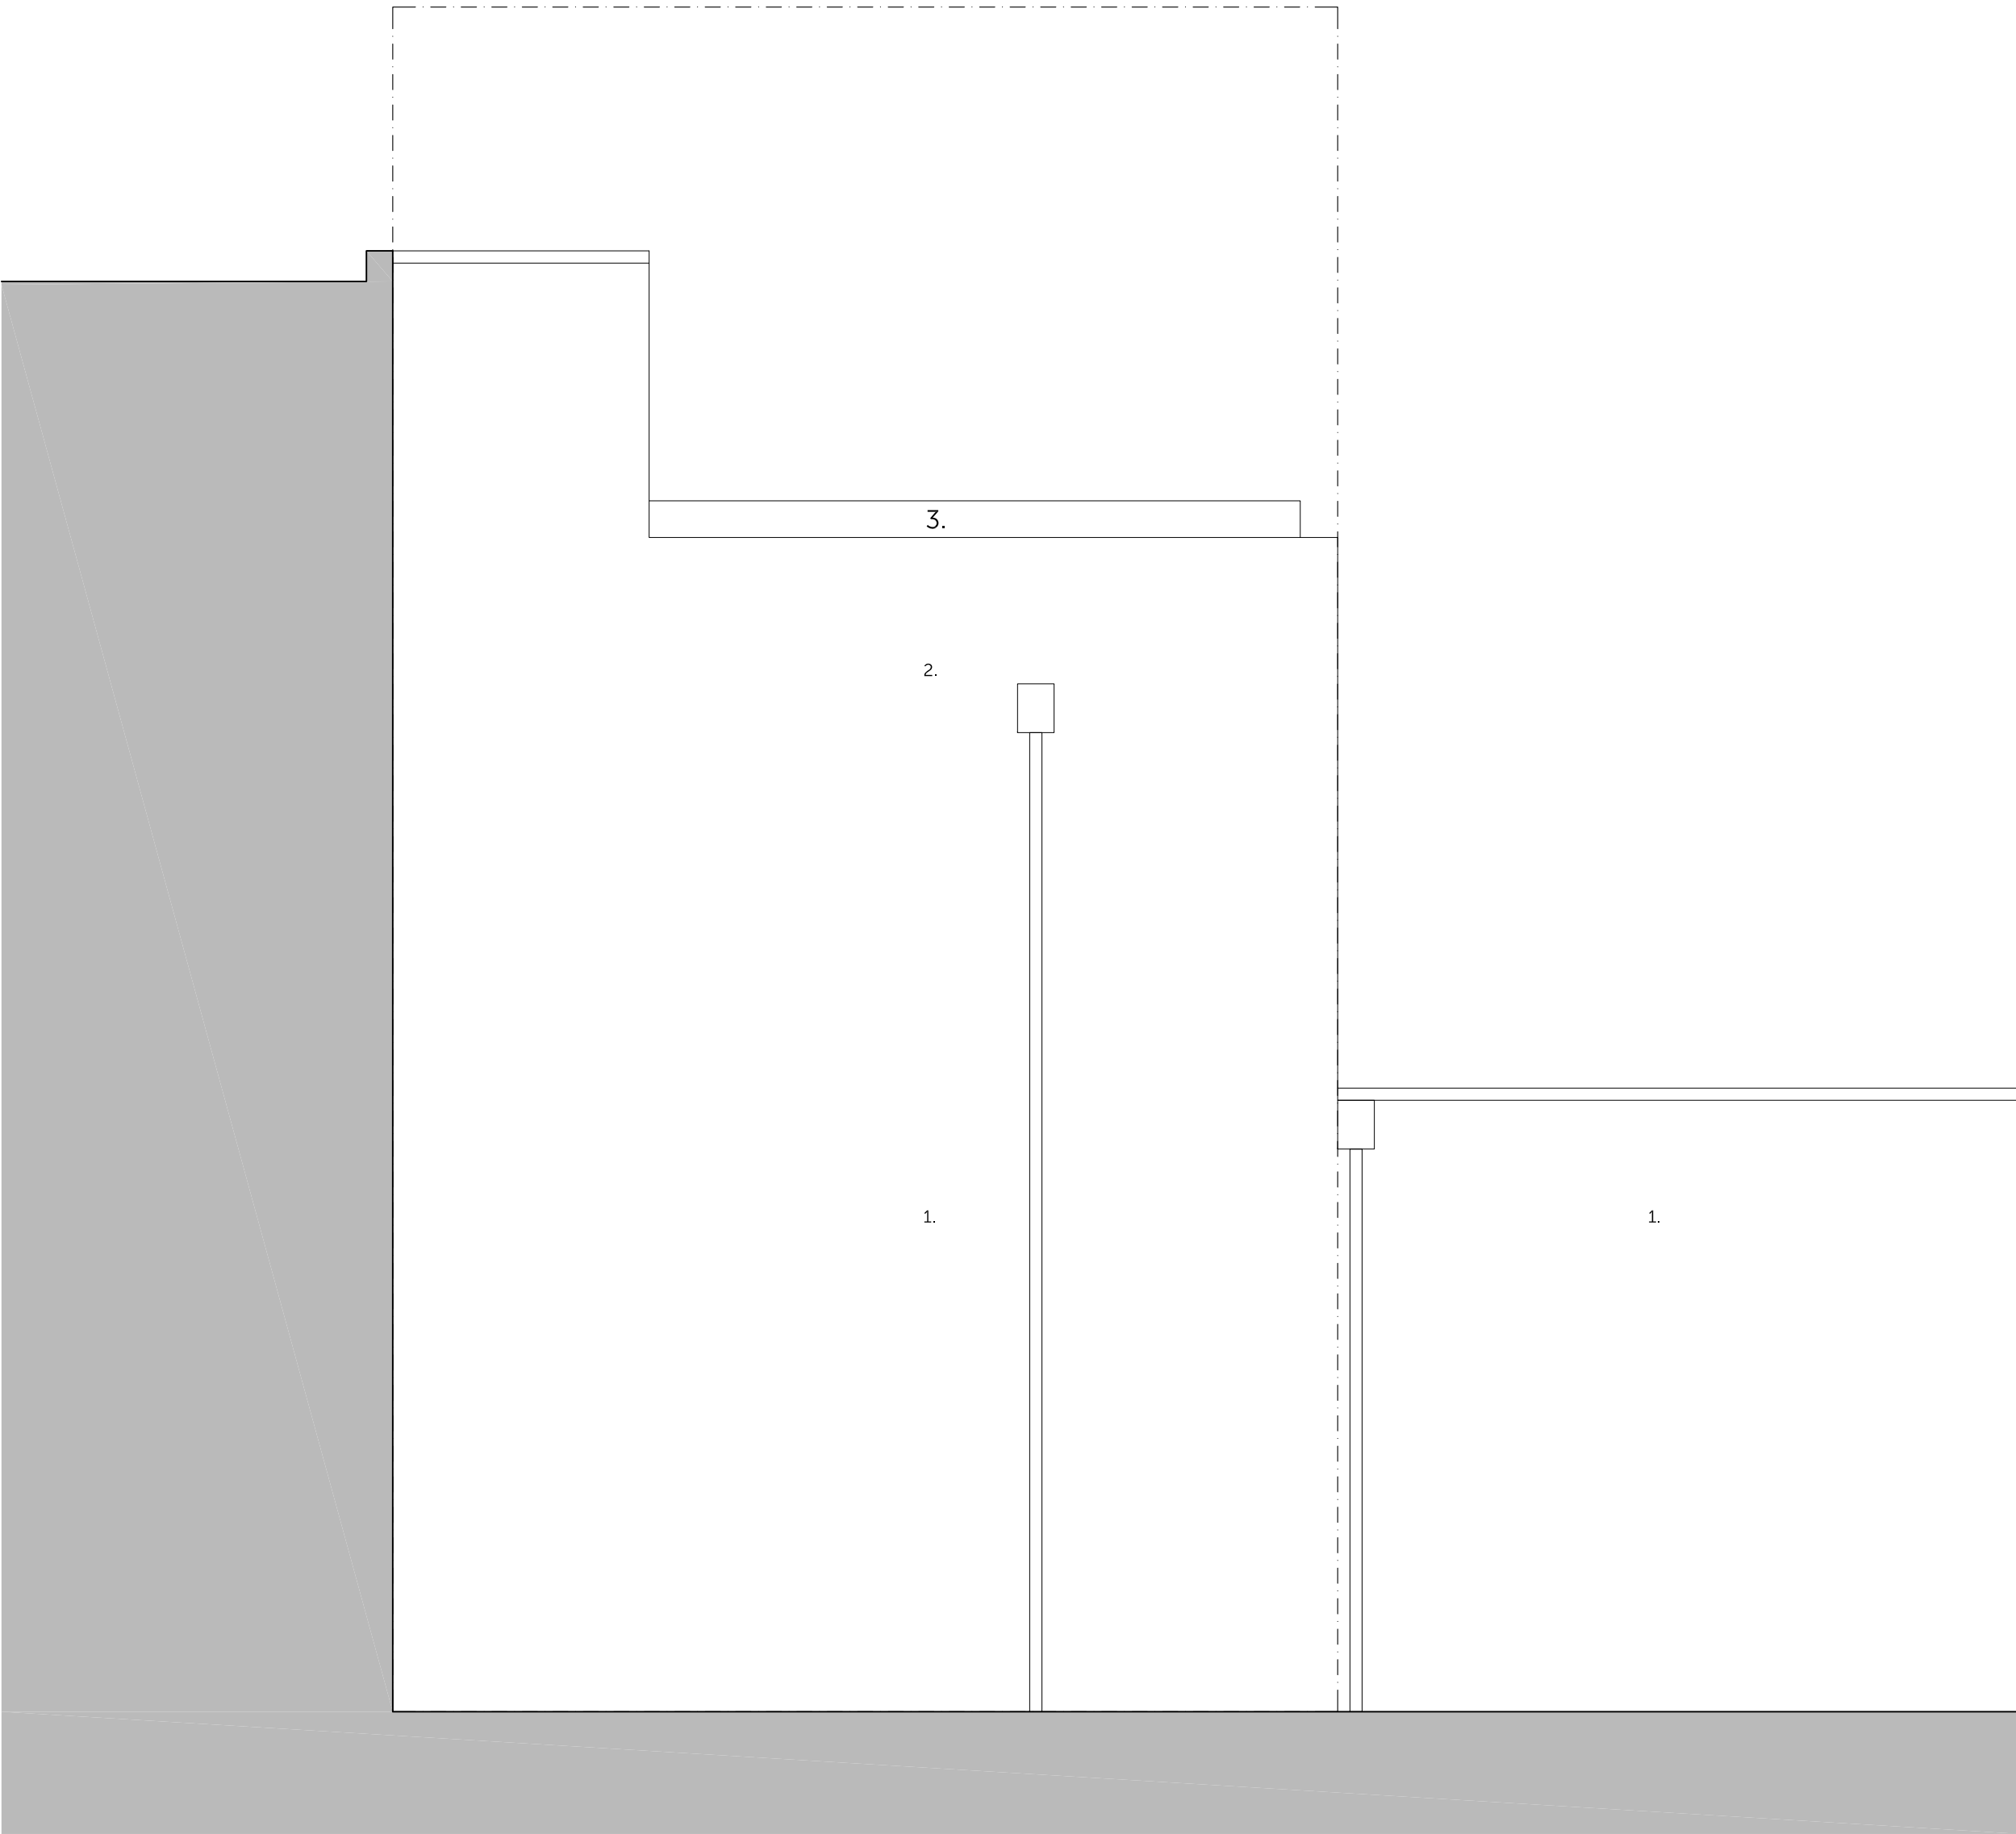

1:50



1m 0 1m 2m 3m 4m 5m



1. Do not scale. Use figured dimensions only. When a scale bar is provided it is for use by the local planning authority solely for the purposes of the planning application to which it relates.
2. Report all drawing errors, omissions and discrepancies to the Architect.
3. All dimensions are to be checked on site by the contractor and such dimensions shall be the contractor's responsibility.
4. This drawing must only be used for the purpose for which it is supplied and its contents must not be reproduced for any purpose without written permission.
5. No areas indicated, or areas calculated from this drawing should be used for valuation purposes or as the basis for development contracts.

REV	DATE	DESCRIPTION
P01	23/09/21	PRE-PLANNING REVIEW
P02	30/09/21	PLANNING APPLICATION
P03	24/02/22	PLANNING APPLICATION REVISION
P04	09/06/22	PLANNING APPLICATION REVISION Glass balustrade 1500mm for privacy

KEY (PRINT IN COLOUR)

1. BRICK
2. BRICK INFILL TO MATCH EXISTING
3. FROSTED GLASS PRIVACY SCREEN (1500mm)



COFFEY / ARCHITECTS

11-12 Great Sutton Street, London, EC1V 0BX / +44 (0)20 7549 2147
www.coffeyarchitects.com

Project Name
LATCHFORDS YARD
61A ENDELL STREET

Project No.
1176

Drawing Name

PROPOSED SOUTH ELEVATION

Status

Drawn KS	Checked LM	Scale 1:50	Sheet A1
Code LTY - CoA	Origin 00-XX-DR-A-(20)202	Vol. 00-XX-DR-A-(20)202	Revisi P0

+52800
3RD FFL

2600


+50200
2ND FFL

2960


+47240
1ST FFL

2870


+44370
G FFL

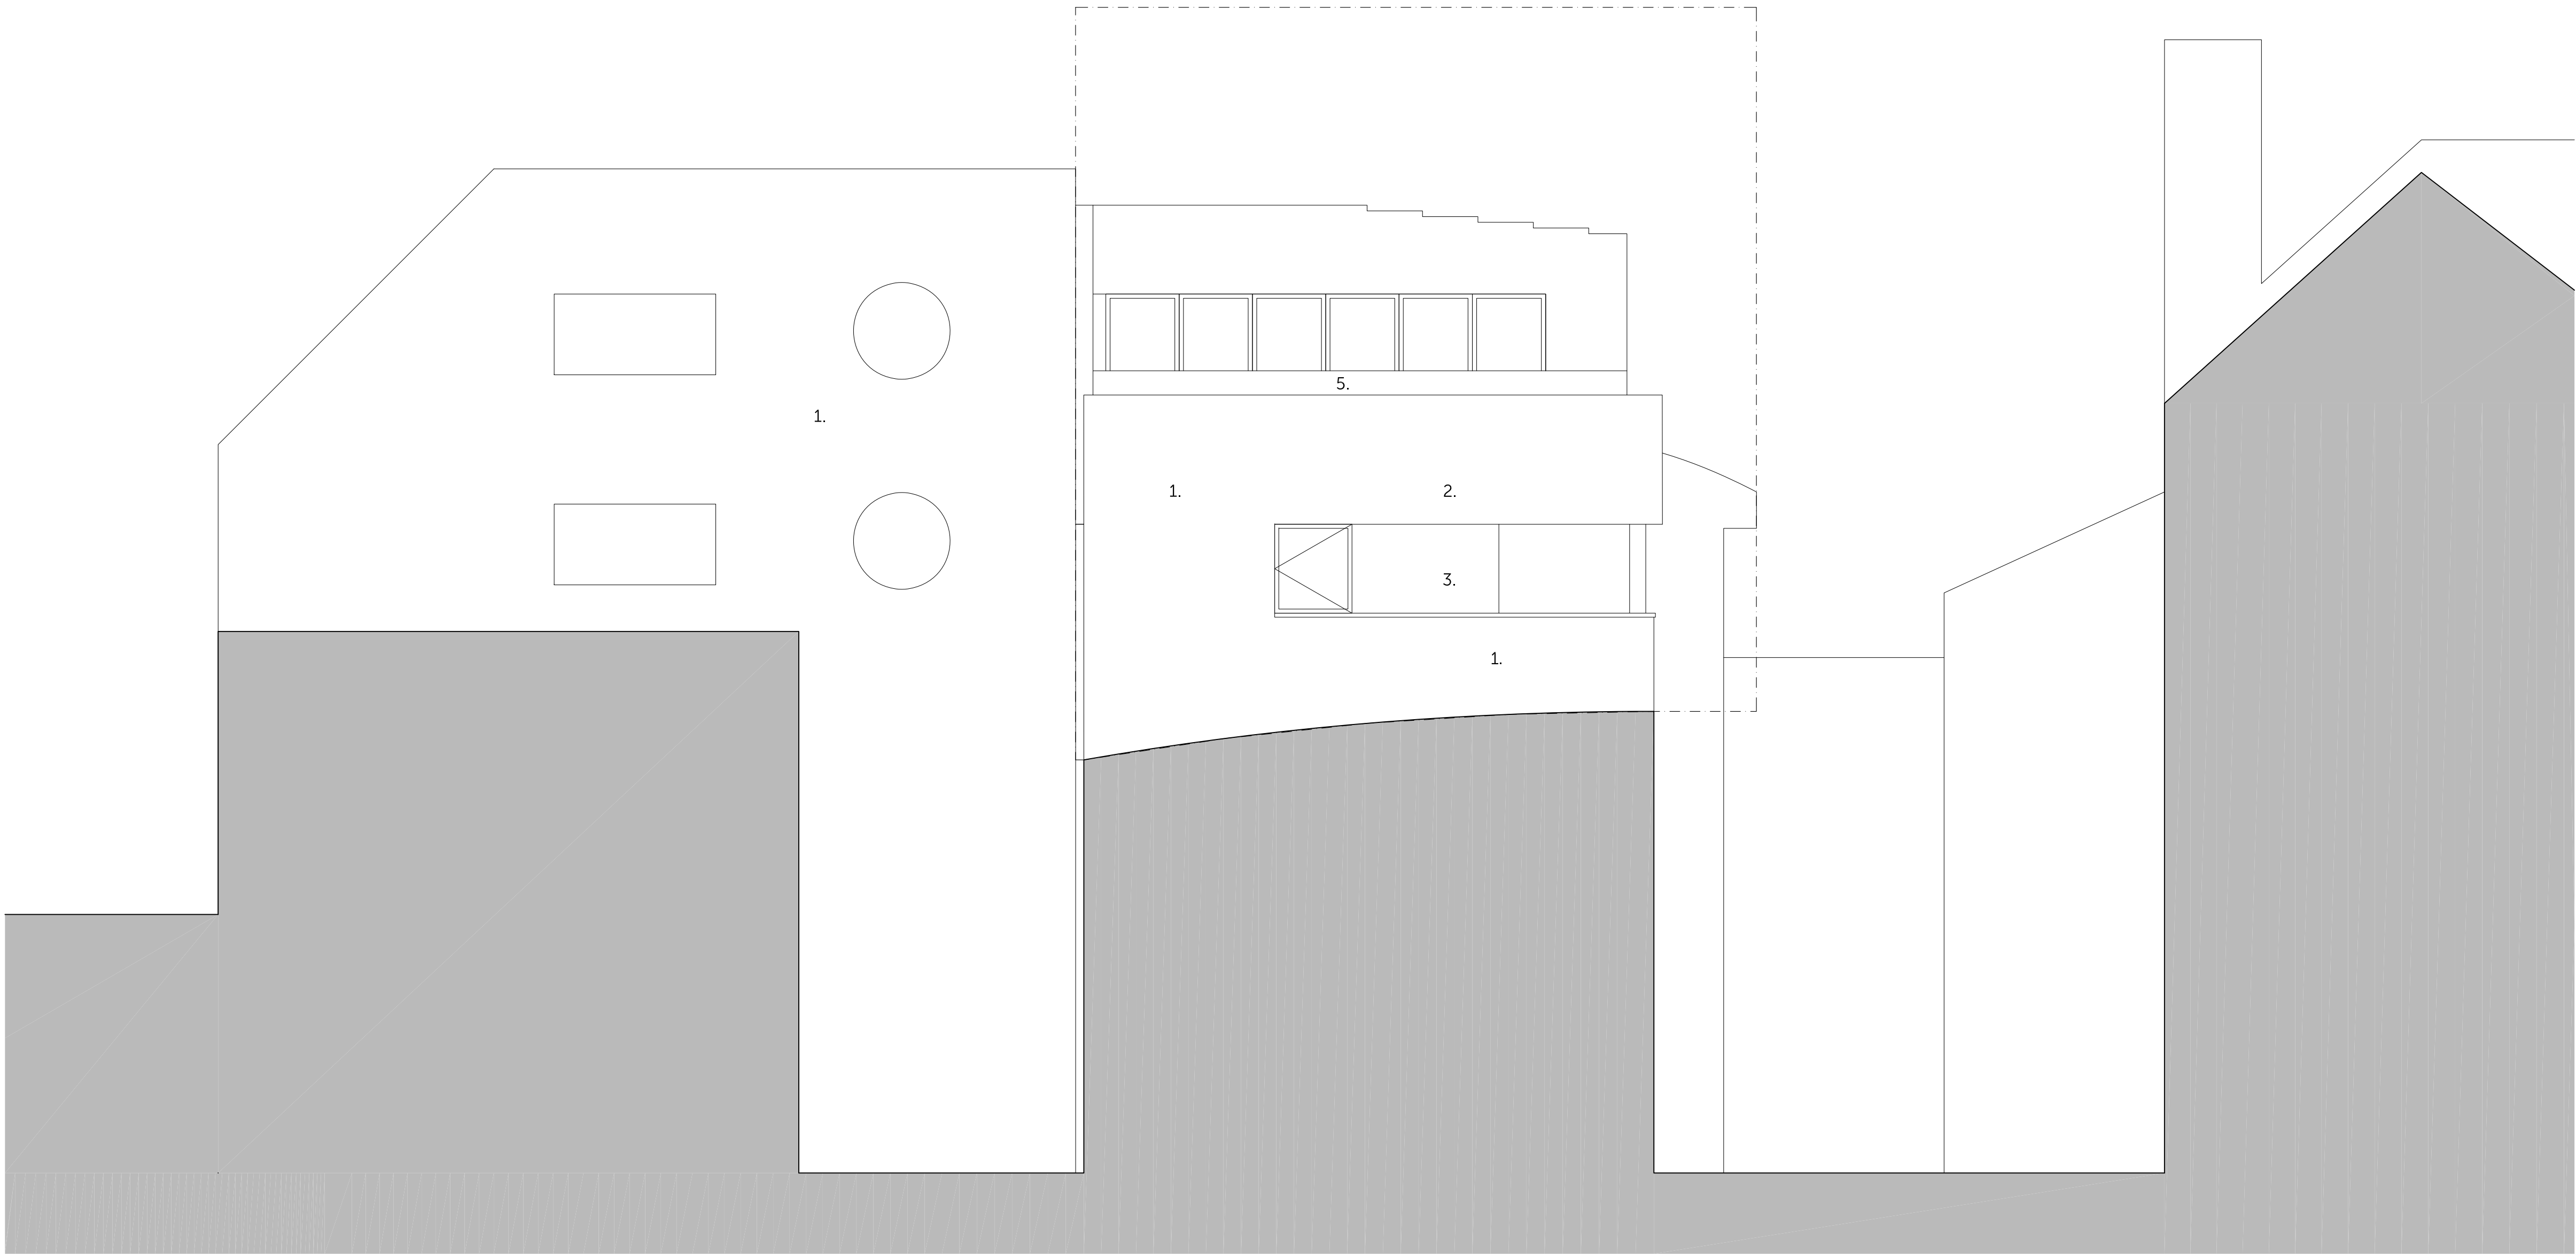

01 PROPOSED EAST ELEVATION
1:50 @ A1

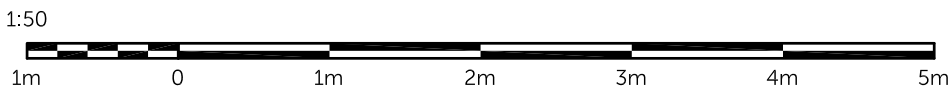

Location Plan

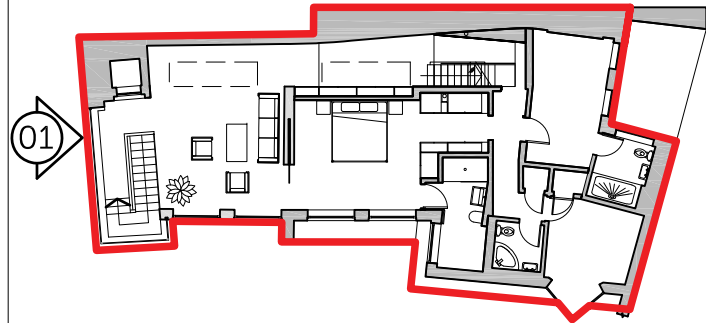

Disclaimer

1. Do not scale. Use figured dimensions only. When a scale bar is provided it is for use by the local planning authority solely for the purposes of the planning application to which it relates.
2. Report all drawing errors, omissions and discrepancies to the Architect.
3. All dimensions are to be checked on site by the contractor and such dimensions shall be the contractor's responsibility.
4. This drawing must only be used for the purpose for which it is supplied and its contents must not be reproduced for any purpose without written permission.
5. No areas indicated, or areas calculated from this drawing should be used for valuation purposes or as the basis for development contracts.

© All copyrights Coffey Architects.

Revision		
REV	DATE	DESCRIPTION
P01	23/09/21	PRE-PLANNING REVIEW
P02	30/09/21	PLANNING APPLICATION
P03	24/02/22	PLANNING APPLICATION REVISION
P04	09/06/22	PLANNING APPLICATION REVISION Glass balustrade 1500mm for privacy

Glass balustrade 1500mm for privacy

Notes

KEY (PRINT IN COLOUR)

NUMBER 5, 61A ENDELL STREET,
SITE BOUNDARY

- BRICK
- BRICK TO MATCH EXISTING
- GLASS BALUSTRADE
- GLAZING WITH METAL ROOF
- FROSTED GLASS PRIVACY SCREEN (1500mm)

COFFEY / ARCHITECTS

11-12 Great Sutton Street, London, EC1V 0BX / +44 (0)20 7549 2141
www.coffeyarchitects.com


Project Name
LATCHFORDS YARD
61A ENDELL STREET

Project No.
1176

Drawing Name
PROPOSED EAST ELEVATION

Status
S2 - INFORMATION

Drawn		Checked		Scale		Sheet	
KS		LM		1:50		A1	
Code	Origin	Vol.	Lvl.	Typ.	RI	Identifier	Revision
LTY - CoA		00-XX-DR-A-(20)203					P04

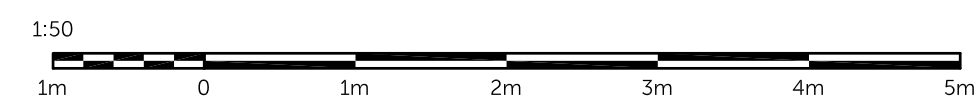

Disclaimer

1. Do not scale. Use figured dimensions only. When a scale bar is provided it is for use by the local planning authority solely for the purposes of the planning application to which it relates.
2. Report all drawing errors, omissions and discrepancies to the Architect.
3. All dimensions are to be checked on site by the contractor and such dimensions shall be the contractor's responsibility.
4. This drawing must only be used for the purpose for which it is supplied and its contents must not be reproduced for any purpose without written permission.
5. No areas indicated, or areas calculated from this drawing should be used for valuation purposes or as the basis for development contracts.

© All copyrights Coffey Architects.

Revision		
REV	DATE	DESCRIPTION
P01	23/09/21	PRE-PLANNING REVIEW
P02	30/09/21	PLANNING APPLICATION
P03	24/02/22	PLANNING APPLICATION REVISION
P04	09/06/22	PLANNING APPLICATION REVISION Glass balustrade 1500mm for privacy

Notes

KEY (PRINT IN COLOUR)

— NUMBER 5, 61A ENDELL STREET,
SITE BOUNDARY

1. BRICK

2. FROSTED GLASS PRIVACY SCREEN



COFFEY / ARCHITECTS

11-12 Great Sutton Street, London, EC1V 0BX / +44 (0)20 7549 2141
www.coffeyarchitects.com

Project Name
LATCHFORDS YARD
61A ENDELL STREET

Project No.
1176

Drawing Name

PROPOSED SECTION AA & BB

Status

S2 - INFORMATION

Drawn KS		Checked LM		Scale 1:50		Sheet A1	
Code	Origin	Vol.	Lvl.	Typ.	RI.	Identifier	Revision
LTY - CoA		00-XX-DR-A-	(20)	300			P0

+52800
3RD FFL

2600

+50200
2ND FFL


2960

+47240
1ST FFL


2870

+44370
G FFL

01 PROPOSED SECTION C-C
1:50 @ A1

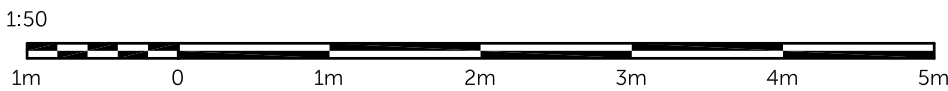

Location Plan

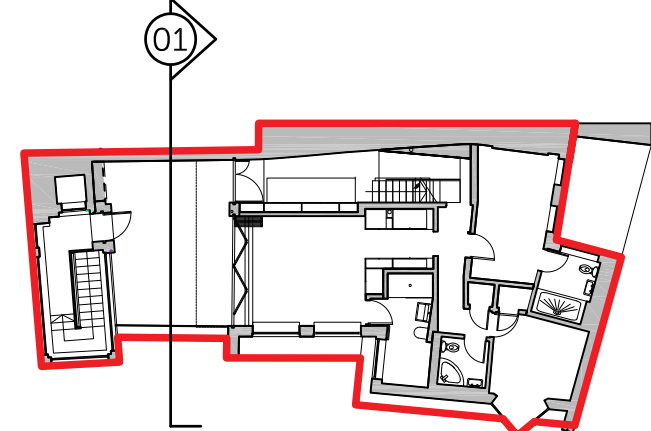

Disclaimer

1. Do not scale. Use figured dimensions only. When a scale bar is provided it is for use by the local planning authority solely for the purposes of the planning application to which it relates.
2. Report all drawing errors, omissions and discrepancies to the Architect.
3. All dimensions are to be checked on site by the contractor and such dimensions shall be the contractor's responsibility.
4. This drawing must only be used for the purpose for which it is supplied and its contents must not be reproduced for any purpose without written permission.
5. No areas indicated, or areas calculated from this drawing should be used for valuation purposes or as the basis for development contracts.

© All copyrights Coffey Architects.

Revision	REV	DATE	DESCRIPTION
	P01	23/09/21	PRE-PLANNING REVIEW
	P02	30/09/21	PLANNING APPLICATION
	P04	09/06/22	PLANNING APPLICATION REVISION Glass balustrade 1500mm for privacy

Notes

KEY (PRINT IN COLOUR)

- NUMBER 5, 61A ENDELL STREET,
SITE BOUNDARY
1. BRICK
2. PAINTED RENDER, WHITE
3. GLASS BALUSTRADE
4. GLAZING WITH METAL ROOF
5. GLAZED DOOR
6. FROSTED GLASS PRIVACY SCREEN
(1500mm)

COFFEY / ARCHITECTS

11-12 Great Sutton Street, London, EC1V 0BX / +44 (0)20 7549 2141
www.coffeyarchitects.com


Project Name
LATCHFORDS YARD
61A ENDELL STREET

Project No.
1176


Drawing Name
PROPOSED SECTION CC

Status
S2 - INFORMATION


Drawn KS		Checked LM		Scale 1:50	Sheet A1		
Code	Origin	Vol.	Lvl.	Typ.	RI	Identifier	Revision
LTY - CoA		00-XX-DR-A-(20)302					P04

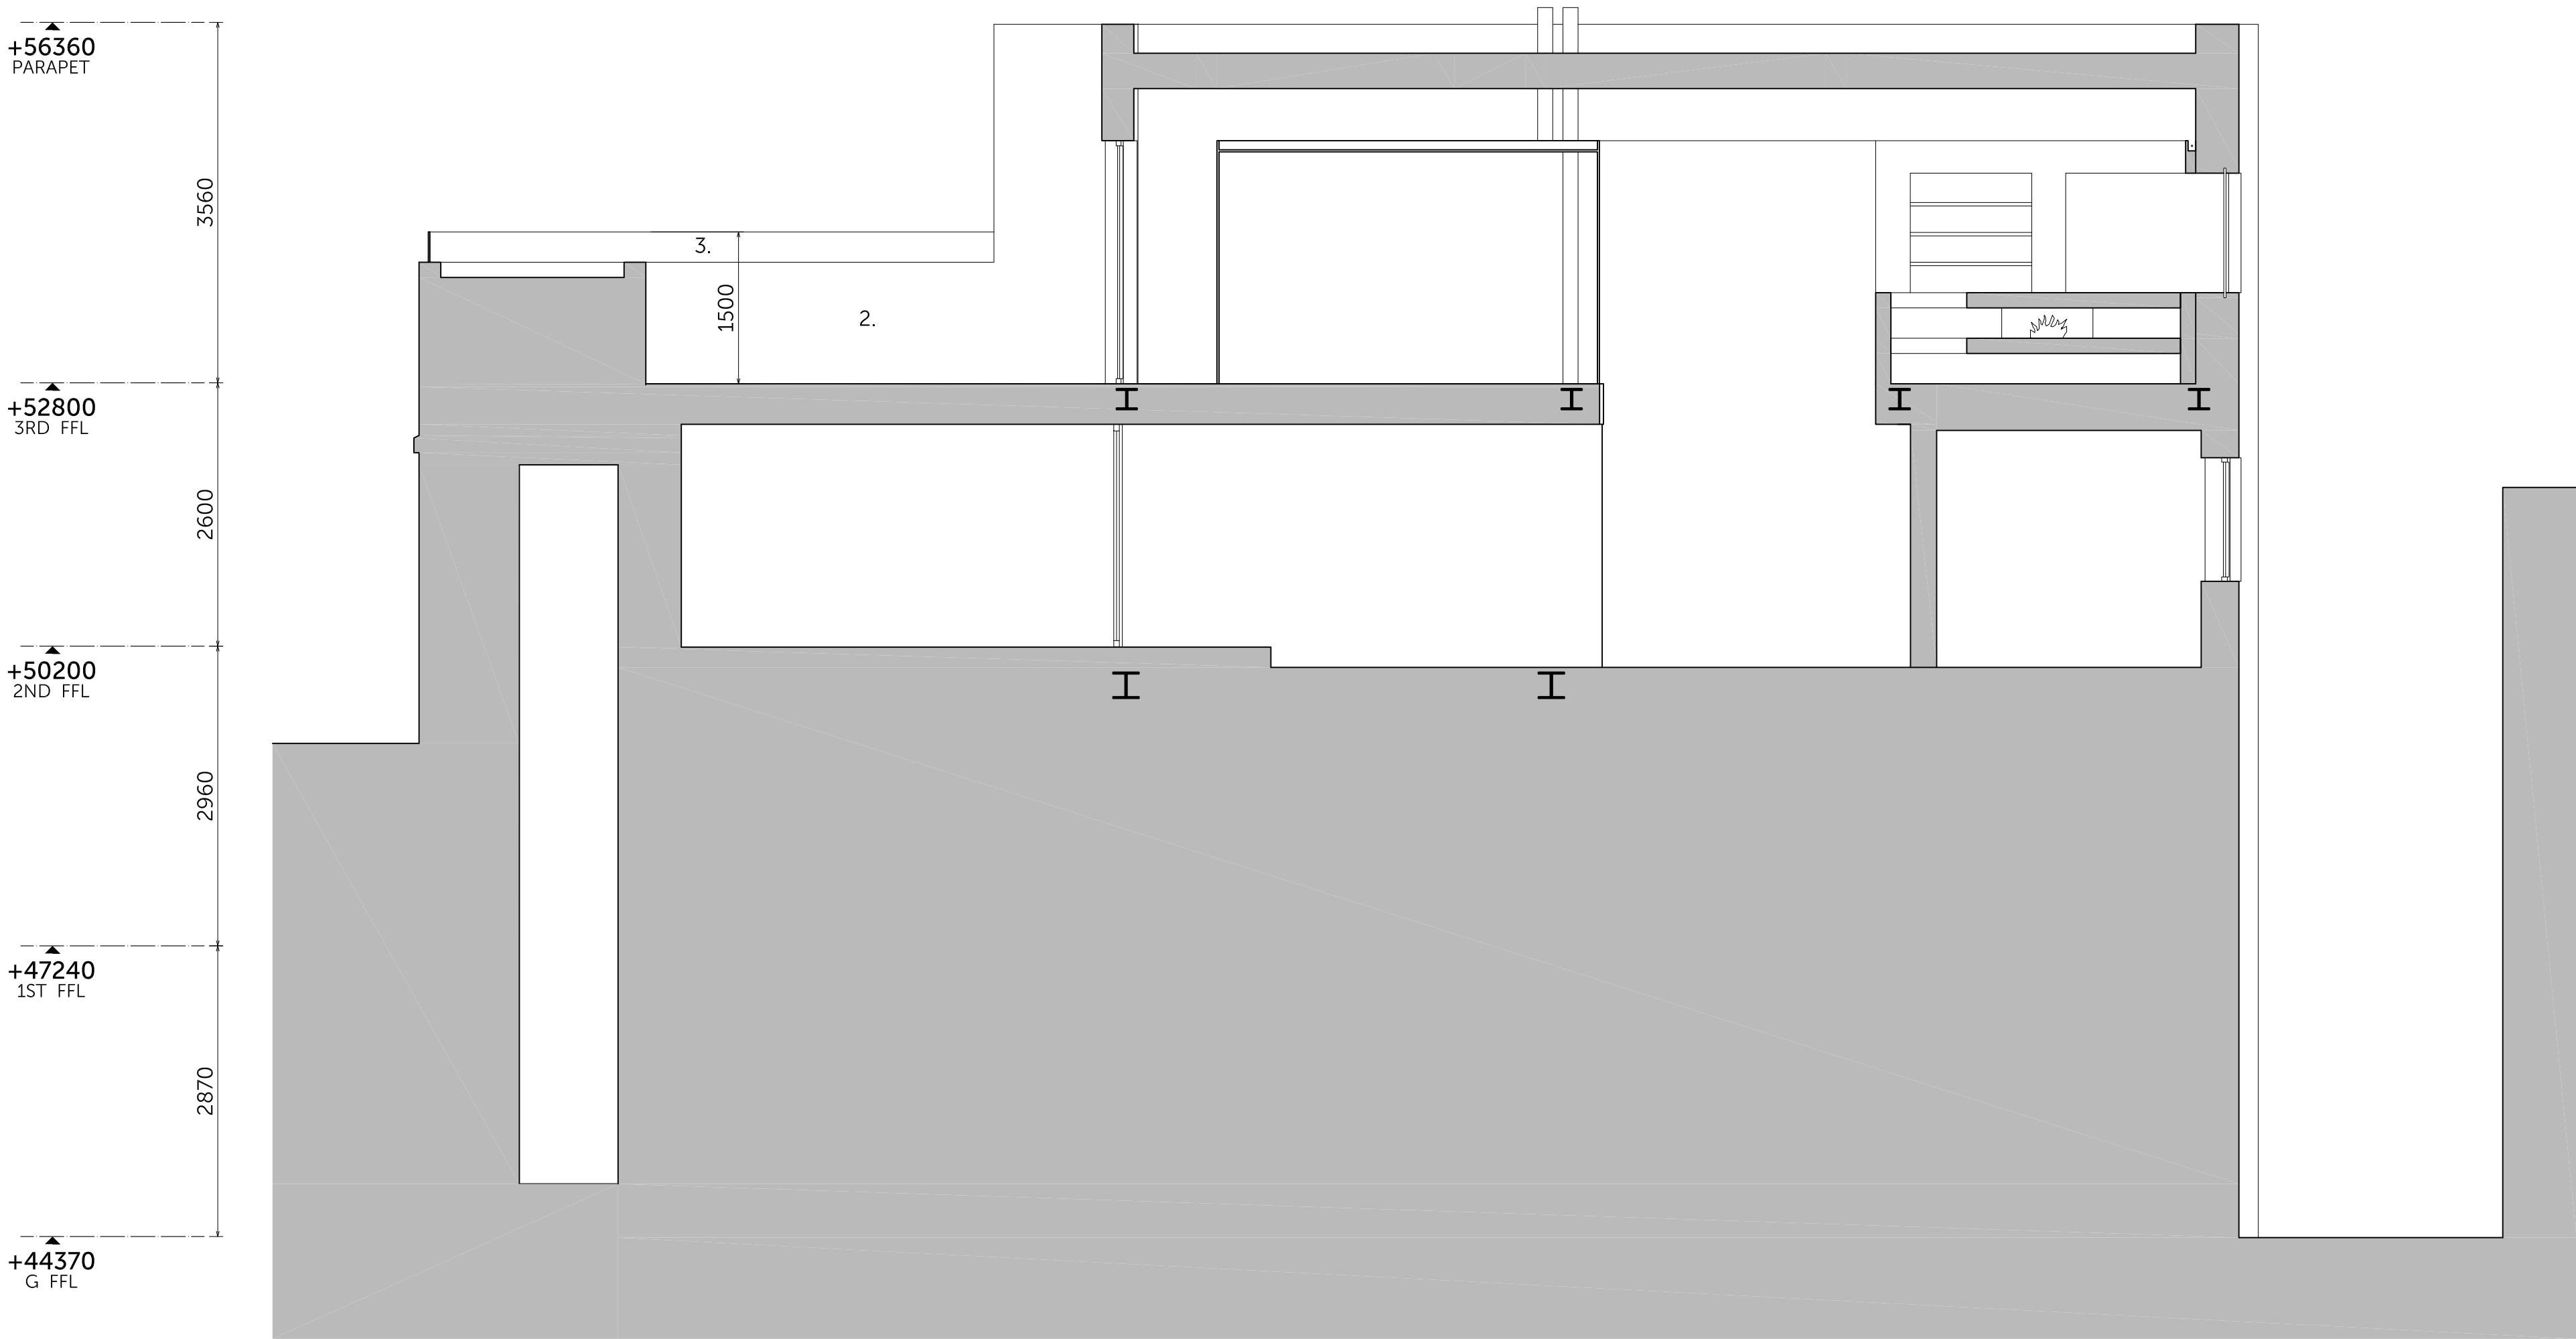

01 PROPOSED SECTION D-D
1:50 @ A1

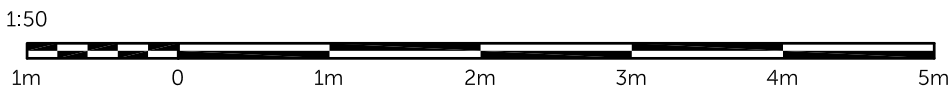

Location Plan

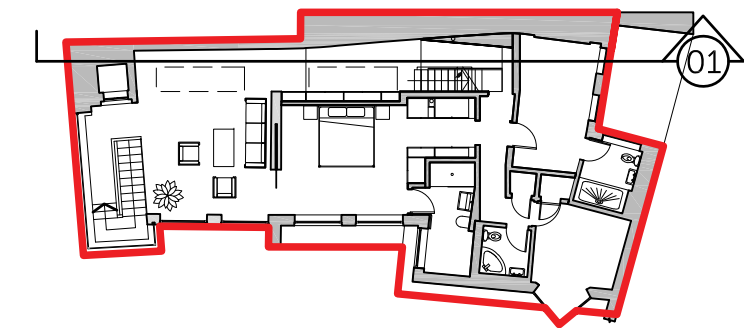

Disclaimer

1. Do not scale. Use figured dimensions only. When a scale bar is provided it is for use by the local planning authority solely for the purposes of the planning application to which it relates.
2. Report all drawing errors, omissions and discrepancies to the Architect.
3. All dimensions are to be checked on site by the contractor and such dimensions shall be the contractor's responsibility.
4. This drawing must only be used for the purpose for which it is supplied and its contents must not be reproduced for any purpose without written permission.
5. No areas indicated, or areas calculated from this drawing should be used for valuation purposes or as the basis for development contracts.

© All copyrights Coffey Architects.

Revision	REV	DATE	DESCRIPTION
	P01	23/09/21	PRE-PLANNING REVIEW
	P02	30/09/21	PLANNING APPLICATION
	P03	24/02/22	PLANNING APPLICATION REVISION
	P04	09/06/22	PLANNING APPLICATION REVISION

Glass balustrade 1500mm for privacy

Notes

KEY (PRINT IN COLOUR)

- NUMBER 5, 61A ENDELL STREET, SITE BOUNDARY
- 1. BRICK
- 2. PAINTED RENDER, WHITE
- 3. FROSTED GLASS PRIVACY SCREEN (1500mm)

COFFEY / ARCHITECTS

11-12 Great Sutton Street, London, EC1V 0BX / +44 (0)20 7549 2141
www.coffeyarchitects.com


Project Name
LATCHFORDS YARD
61A ENDELL STREET

Project No.
1176


Drawing Name
PROPOSED SECTION DD

Status
S2 - INFORMATION

Drawn		Checked		Scale		Sheet	
KS		LM		1:50		A1	
Code	Origin	Vol.	Lvl.	Typ.	RI	Identifier	Revision
LTY - CoA		00-XX-DR-A-(20)305				P04	

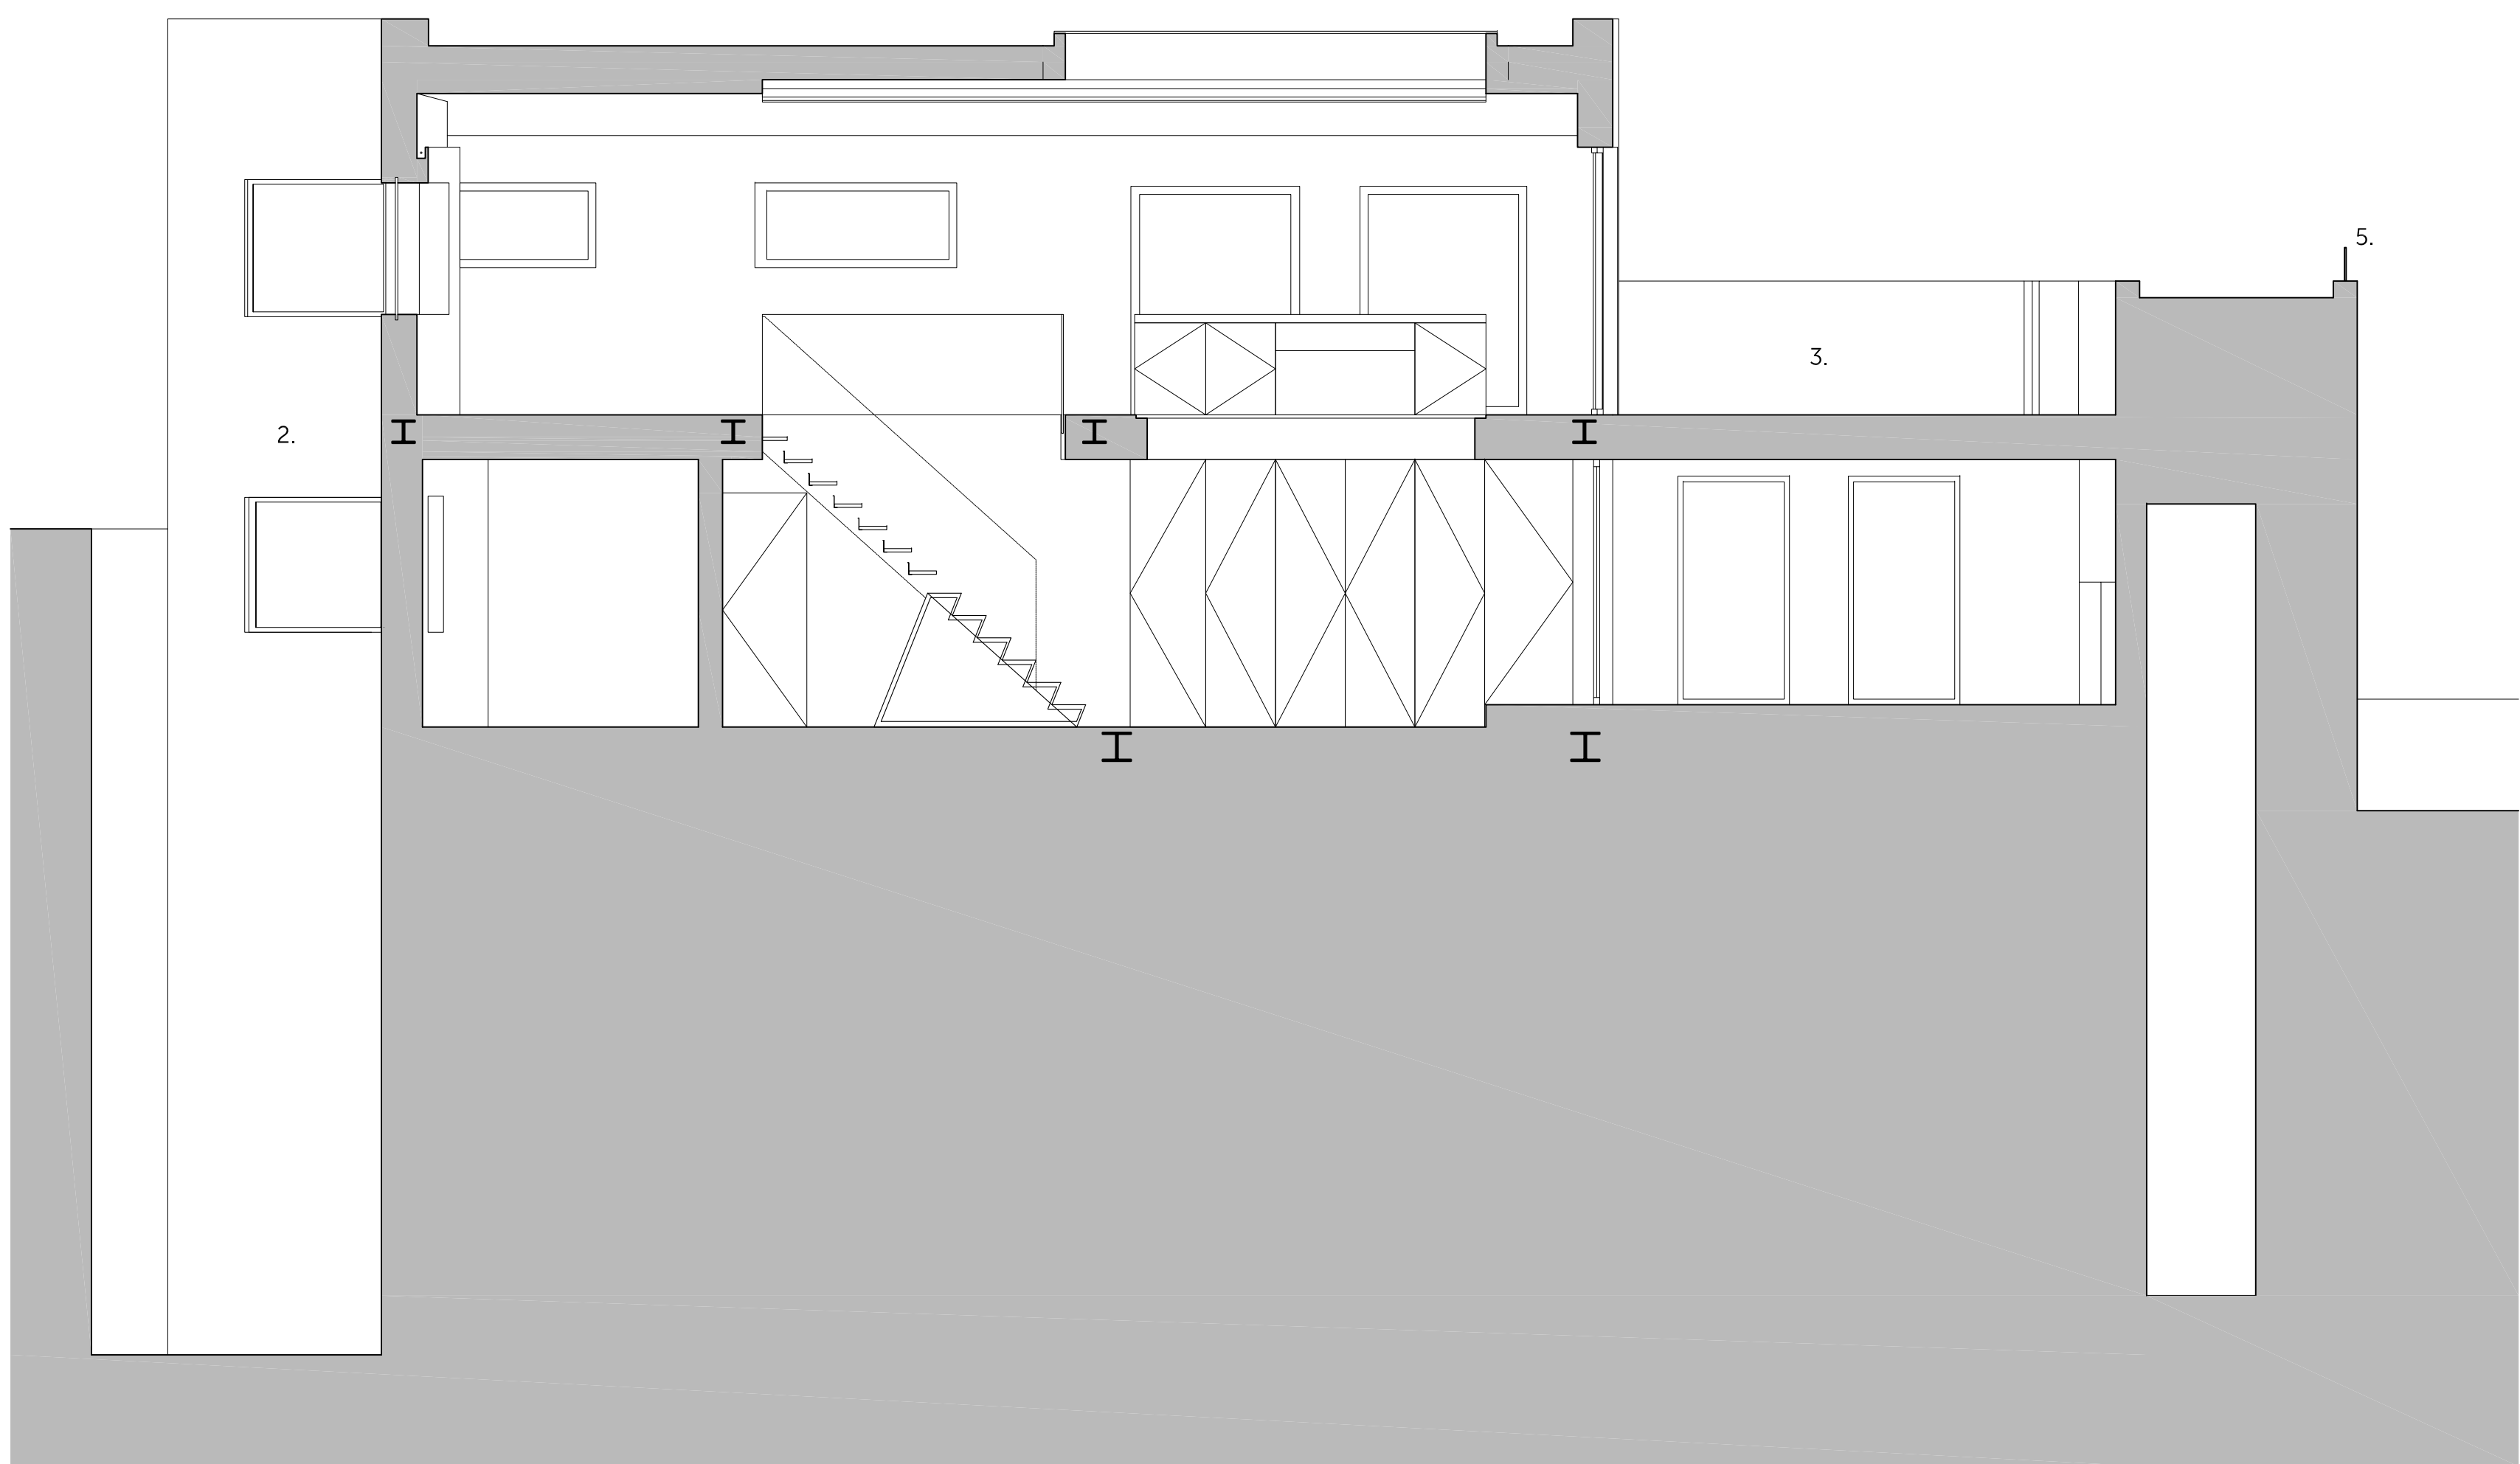

1:50



1m 0 1m 2m 3m 4m 5m



1. Do not scale. Use fixed dimensions only. When a scale bar is provided it is for use by the local planning authority solely for the purposes of the planning application to which it relates.
2. Report all drawing errors, omissions and discrepancies to the Architect.
3. All dimensions are to be checked on site by the contractor and such dimensions shall be the contractor's responsibility.
4. This drawing must only be used for the purpose for which it is supplied and its contents must not be reproduced for any purpose without written permission.
5. No areas indicated, or areas calculated from this drawing should be used for valuation purposes or as the basis for development contracts.

Revision		
REV	DATE	DESCRIPTION
P01	23/09/21	PRE-PLANNING REVIEW
P02	30/09/21	PLANNING APPLICATION
P03	24/02/22	PLANNING APPLICATION REVISION
P04	09/06/22	PLANNING APPLICATION REVISION Glass balustrade 1500mm for privacy

KEY (PRINT IN COLOUR)

- NUMBER 5, 61A ENDELL STREET,
SITE BOUNDARY
- 1. BRICK
- 2. PAINTED RENDER, WHITE
- 3. GLASS BALUSTRADE
- 4. GLAZING WITH METAL ROOF
- 5. FROSTED GLASS PRIVACY SCREEN
(1500mm)

11-12 Great Sutton Street, London, EC1V 0BX / +44 (0)20 7549 2141
www.coffeyarchitects.com

Project No.
1176

PROPOSED SECTION EE

Status
S2 - INFORMATION

Drawn KS		Checked LM		Scale 1:50		Sheet A1	
Code	Origin	Vol.	Lvl.	Typ.	RI.	Identifier	Revision
LTY - CoA		00-XX-DR-A-(20)306				P04	