


Front Door Access To
No 3 & 4 Lock Mews



EXISTING
FRONT ELEVATION




EXISTING SIDE ELEVATION

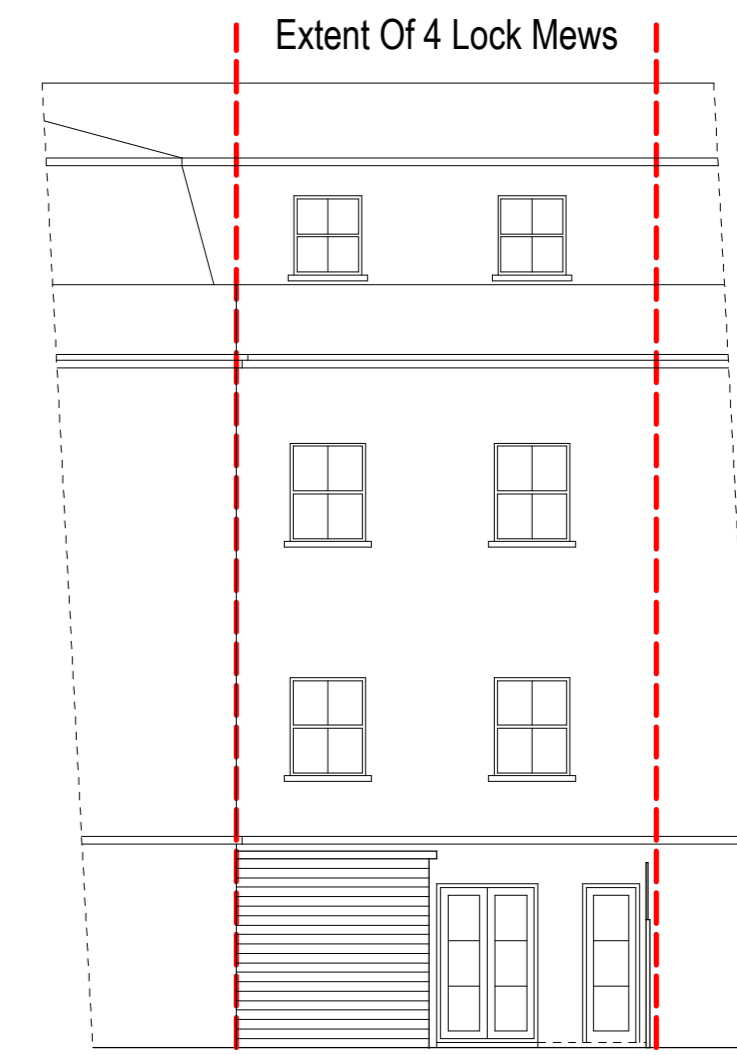


EXISTING REAR ELEVATION

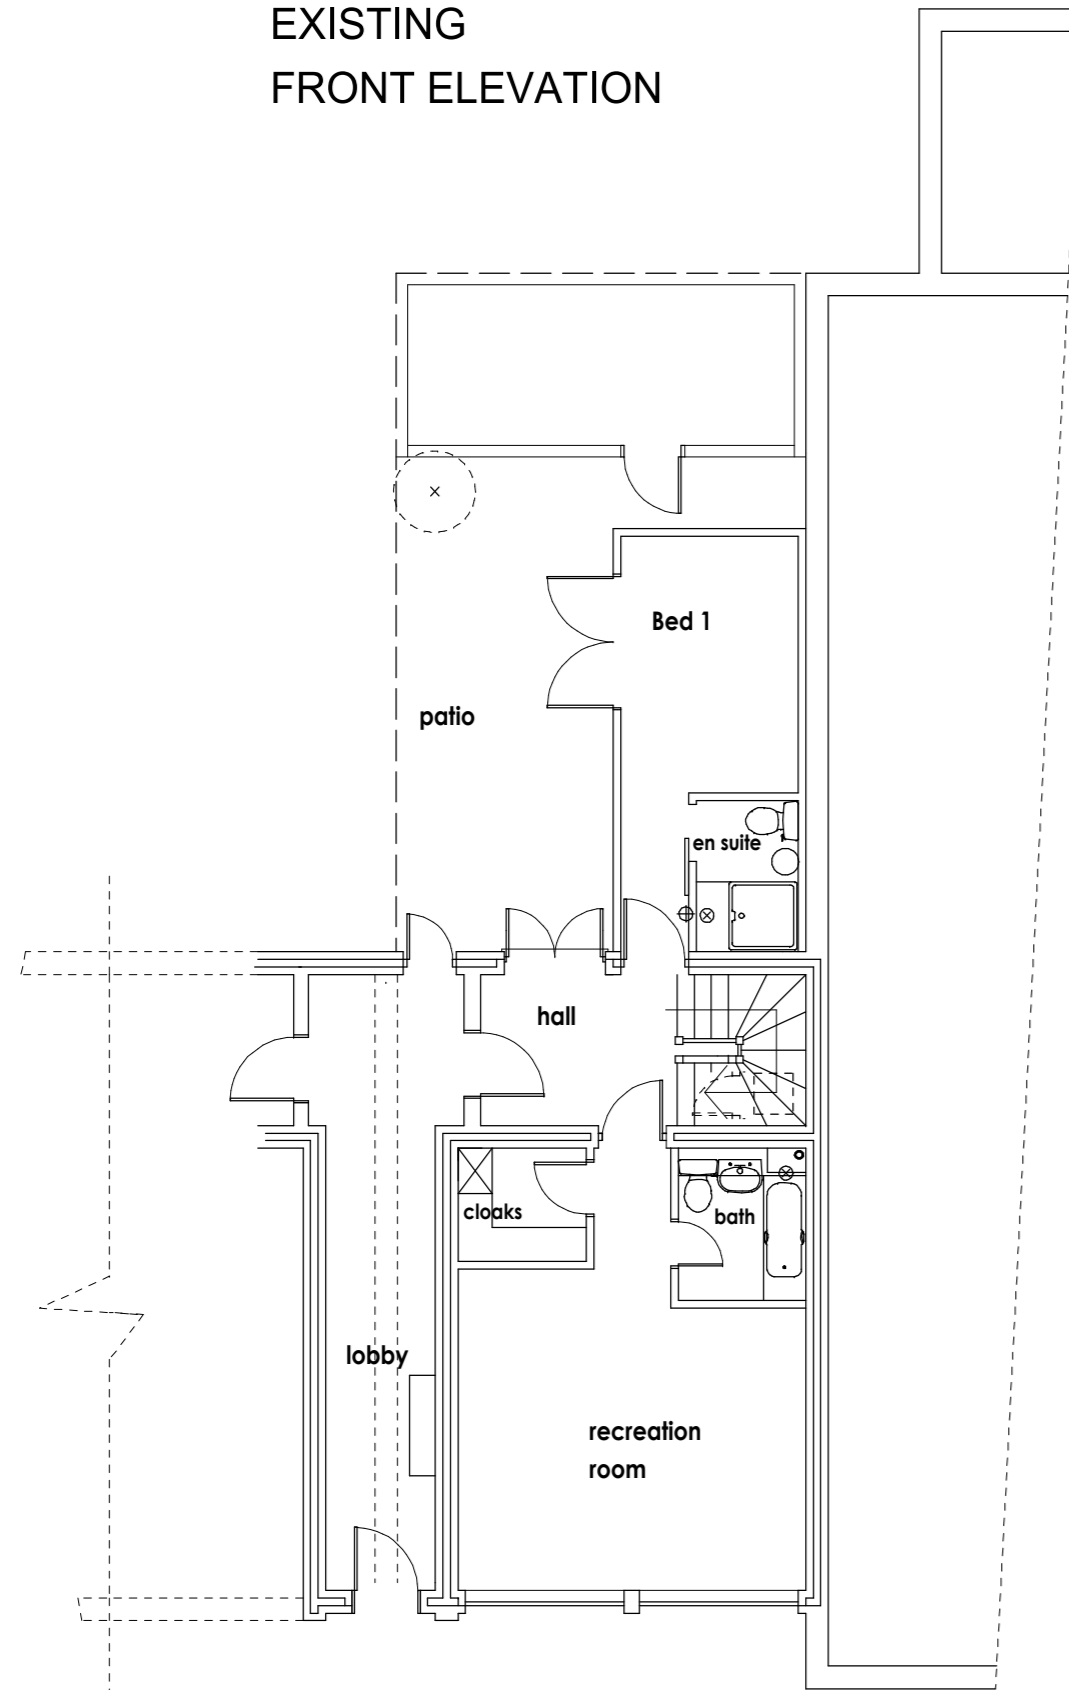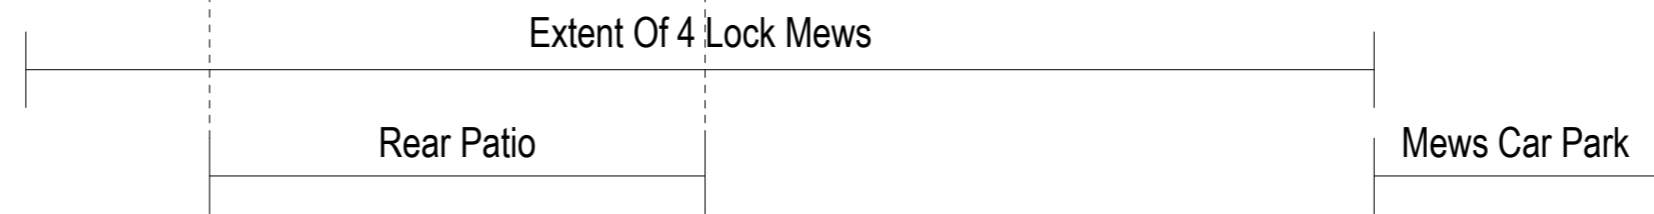


GROUND FLOOR PLAN

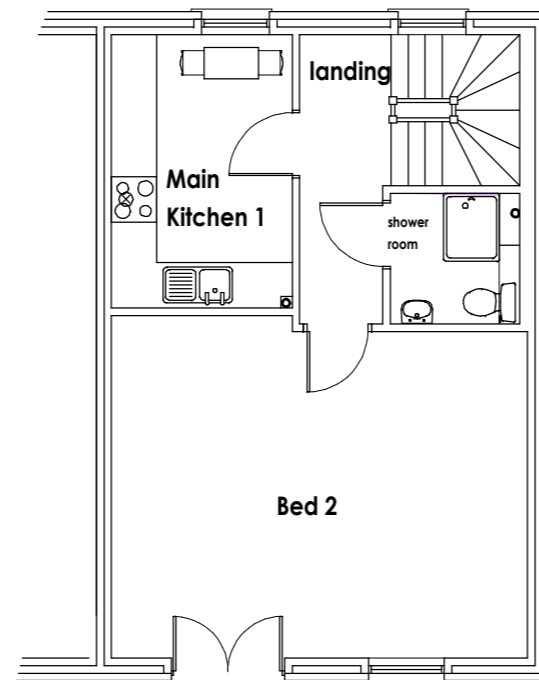

FIRST FLOOR PLAN

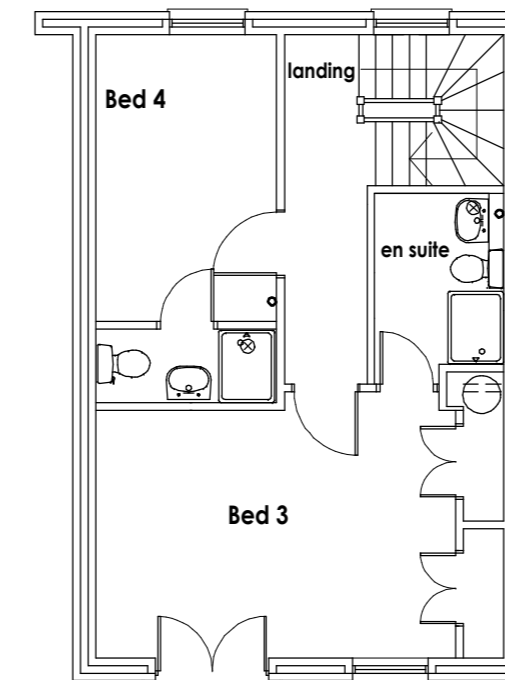

SECOND FLOOR PLAN

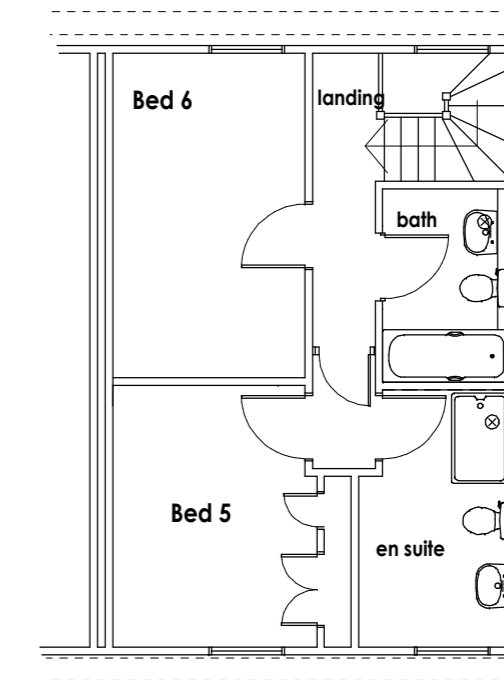

THIRD FLOOR PLAN

No.	Design	Rev
EXISTING		
Client MR A COULTER		
Project 4 LOCK MEWS, CAMDEN		
Drawing title EXISTING PLAN		
ACA ARCHITECTURE		
PLANNING - URBAN DESIGN - ARCHITECTURE		
028 8224 2808		
0203ARCHITECTURE.CO.UK		
Cottage Studios, Garswood, Great Northern Road, Dring, BT17 5EJ		
scale	1:100	drawn PM&M
date	06.22	checked AC
project	1-00	sheet EX01