

Front Door Access To No 3 & 4 Lock Mews  
Replacement Garage Doors With Top Glazed Opening Windows





EXISTING SIDE ELEVATION




EXISTING REAR ELEVATION


PROPOSED FRONT ELEVATION

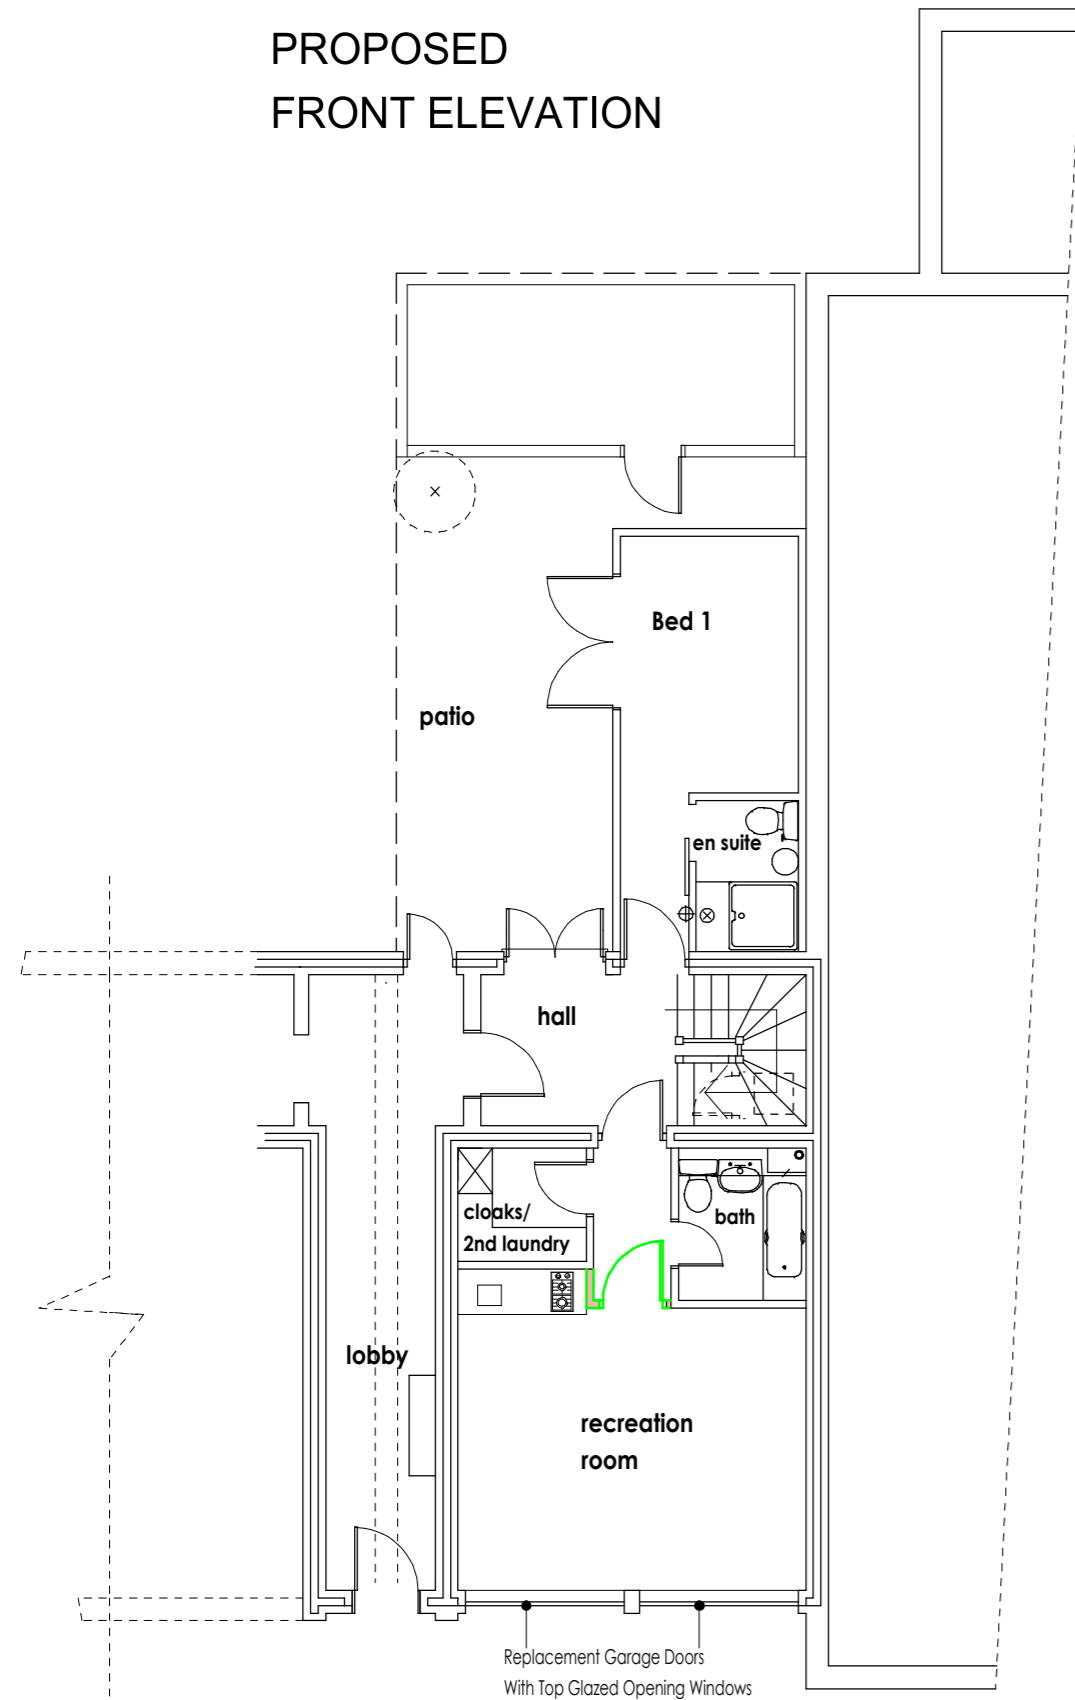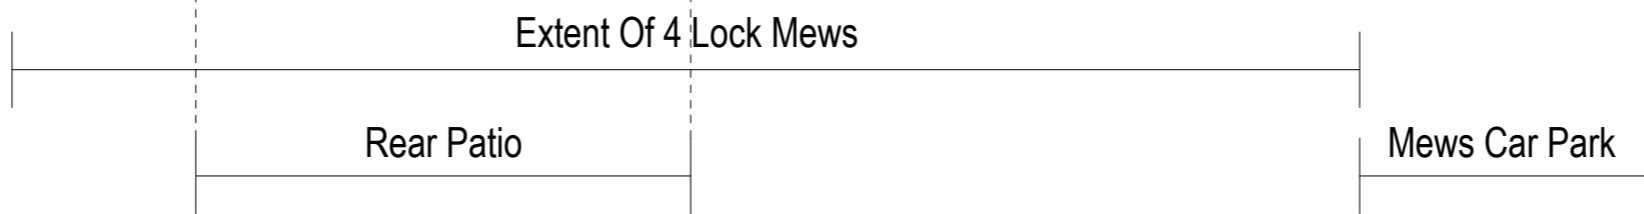


GROUND FLOOR PLAN

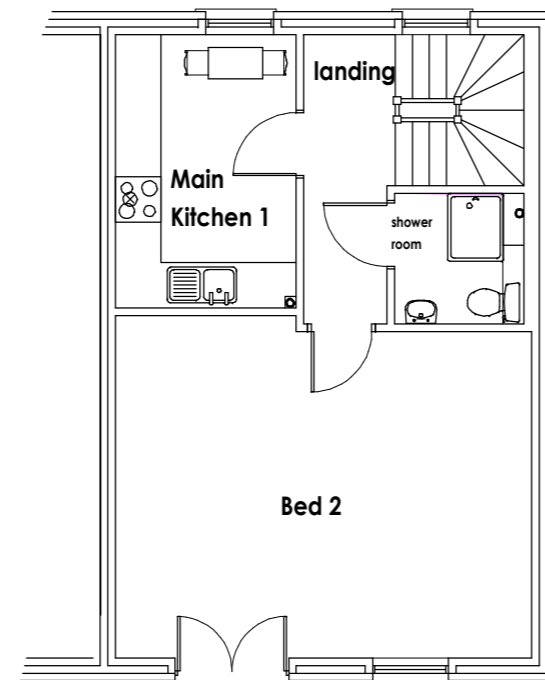

FIRST FLOOR PLAN

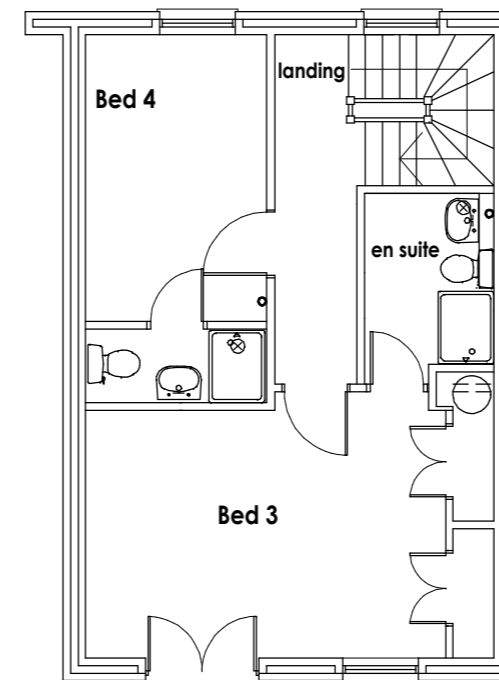

SECOND FLOOR PLAN

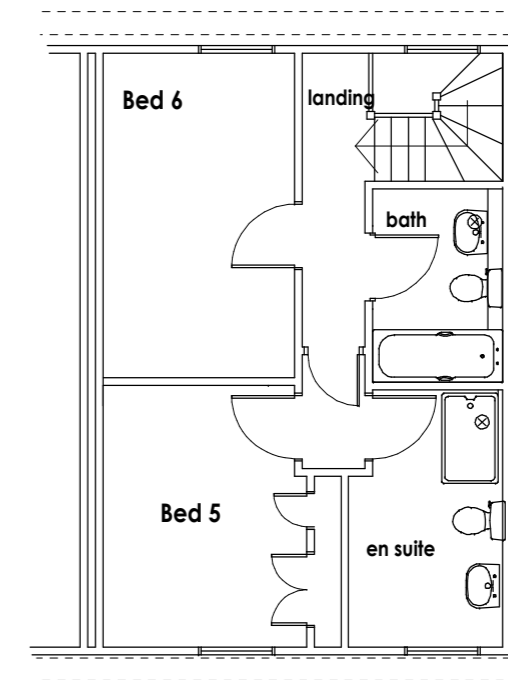

THIRD FLOOR PLAN

key:

PROPOSED WORKS

No.	Description	Date
<b>PROPOSED</b>		
Client: MR A COULTER		
Project: 4 LOCK MEWS, CAMDEN		
Drawing title: PROPOSED PLAN		



PLANNING - URBAN DESIGN - ARCHITECTURE			
028 8224 2808			
ACA ARCHITECTURE CO. UK			
Cottage Studios, Garsdon, Great Northwood Road, Ormskirk, BT17 5EJ			
scale:	1:100	drawn:	PMGM
date:	06.22	checked:	AC
project:	1-00	sheet:	P01