




EXISTING
GROUND FLOOR PLAN 1:50

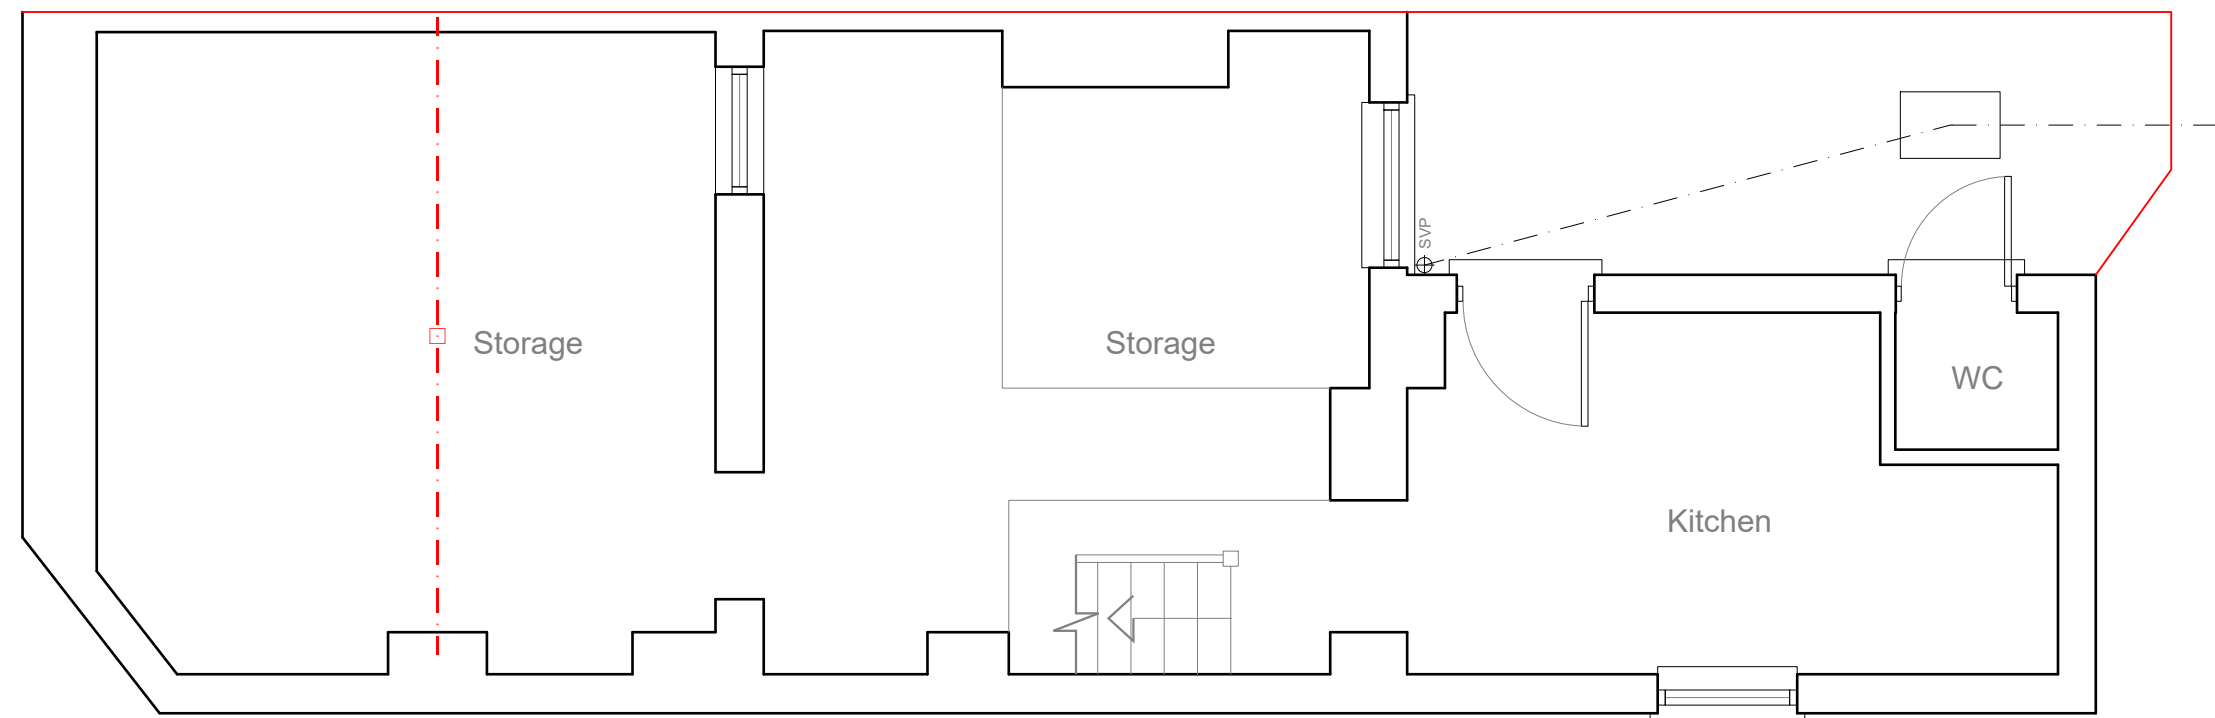


EXISTING
BASEMENT PLAN 1:50

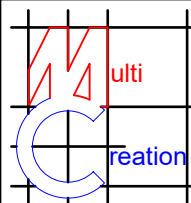

	Project:	Title:	Scale: 1:50 @ A3
	94 Mill Lane	Existing	Date: Feb 2022
	West Hampstead	Basement plan	Drawing No.:
	NW6 1NH	Ground floor plan	3515/PP-02/SP
			Revision
239 Western Road, Southall, Middx, UB2 5HS Tel: 020 8571 1369 info@multicreation.co.uk			

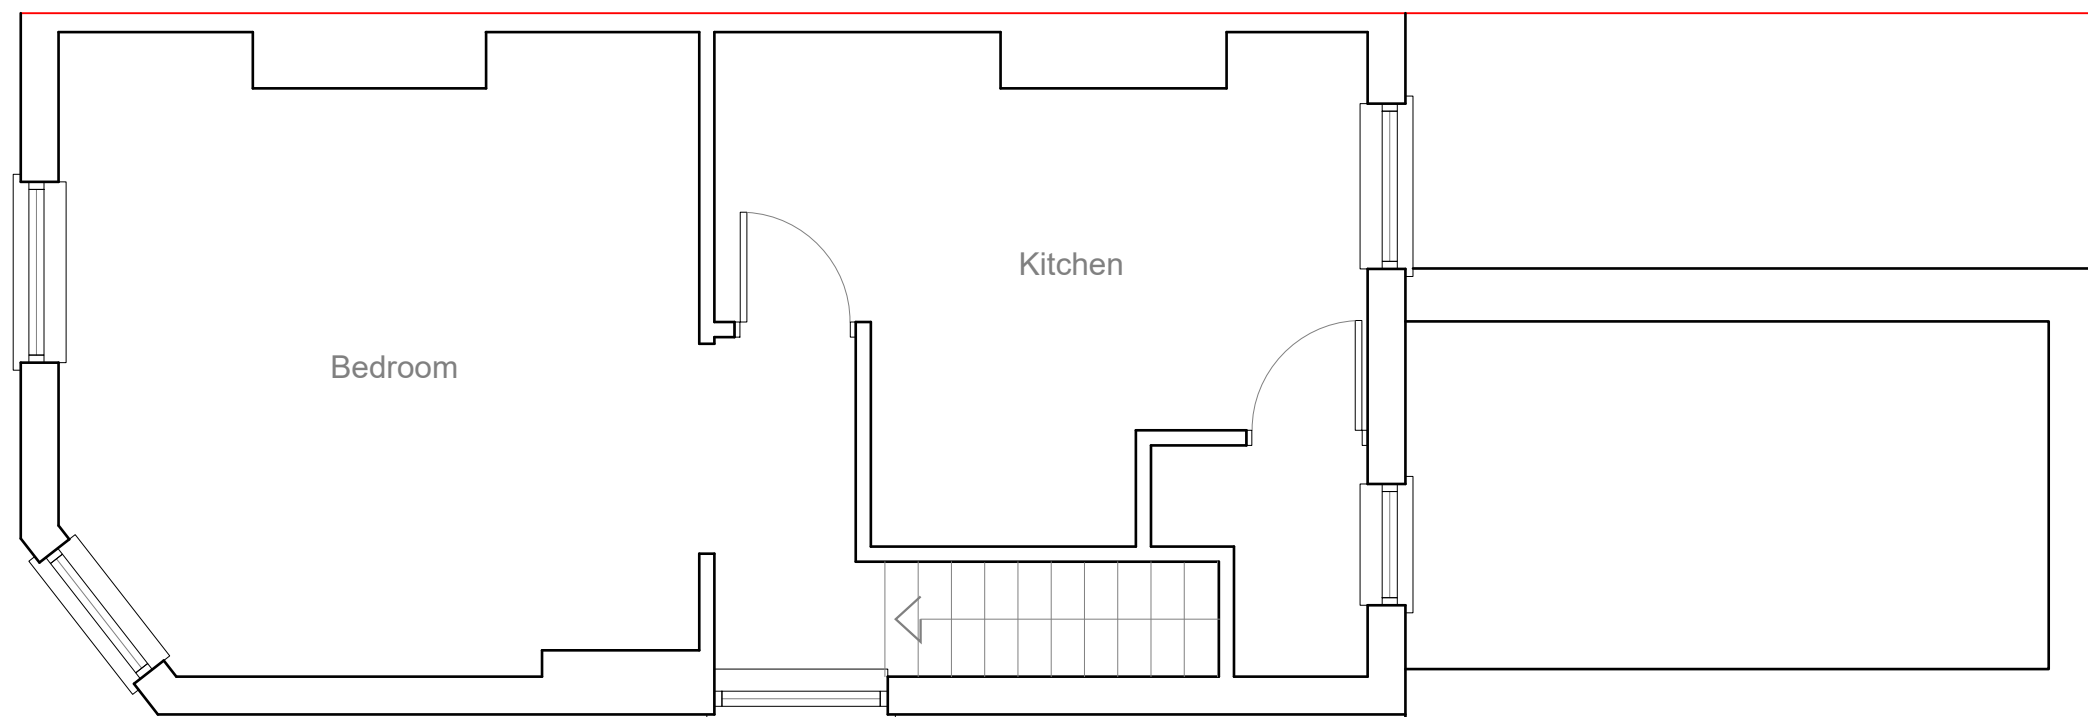


EXISTING
SECOND FLOOR PLAN 1:50

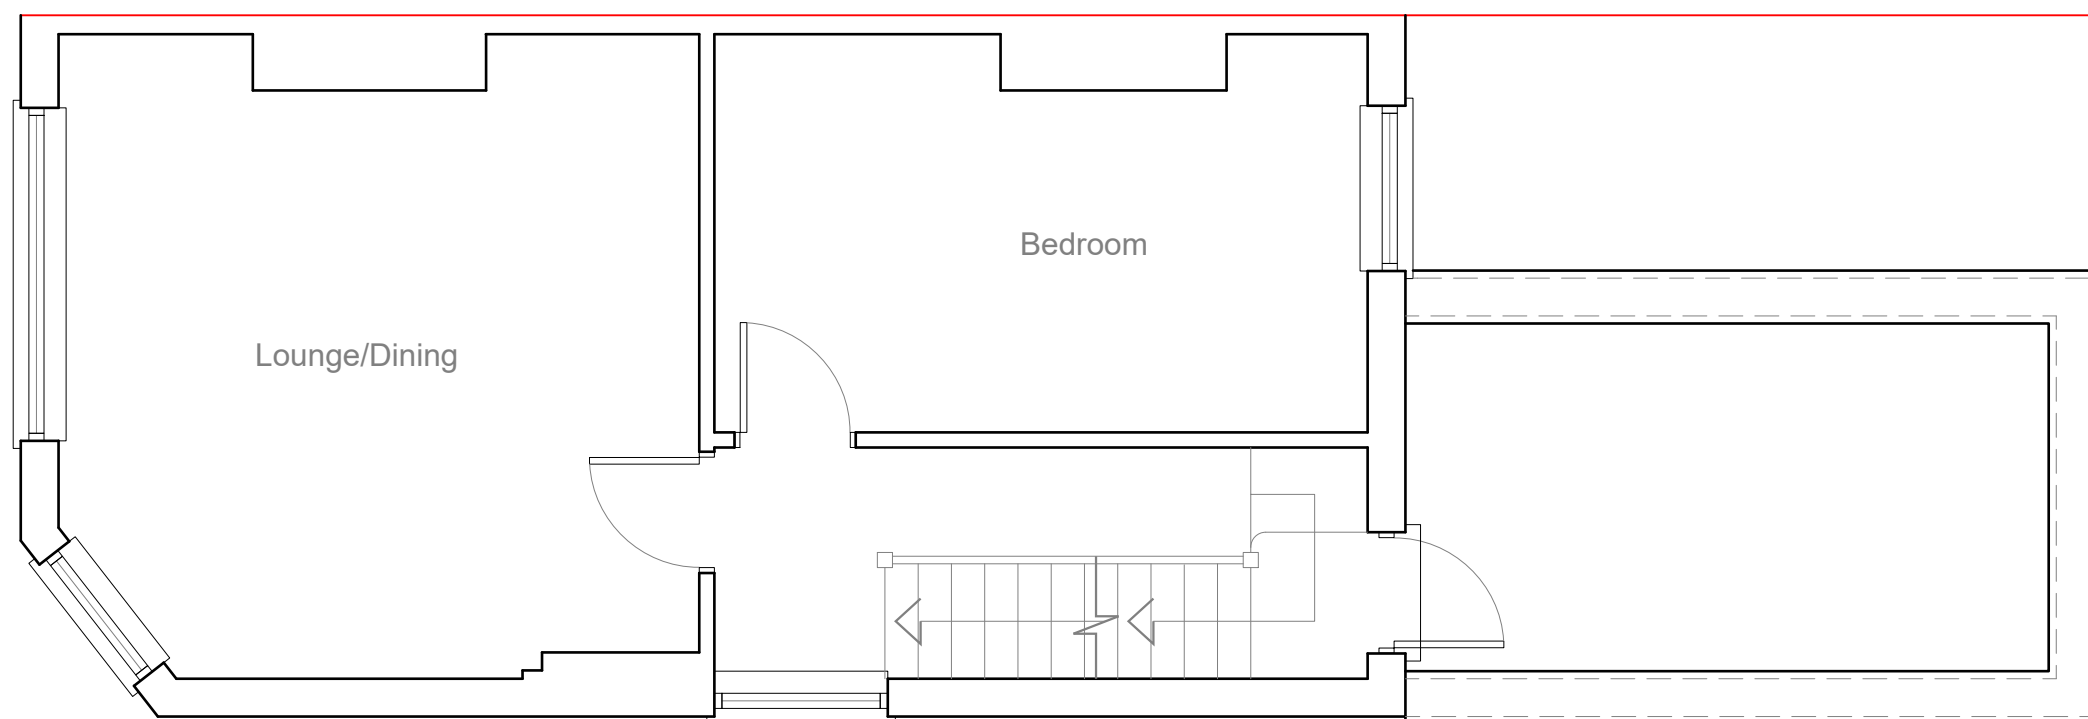


EXISTING
FIRST FLOOR PLAN 1:50

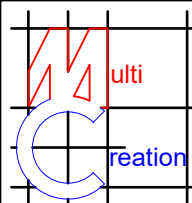


	Project:	Title:	Scale: 1:50 @ A3
	94 Mill Lane	Existing	Date: Feb 2022
	West Hampstead	First floor plan	Drawing No.:
	NW6 1NH	Second floor plan	3515/PP-03/SP
			Revision
239 Western Road, Southall, Middx, UB2 5HS Tel: 020 8571 1369 info@multicreation.co.uk			




EXISTING
FRONT ELEVATION 1:100

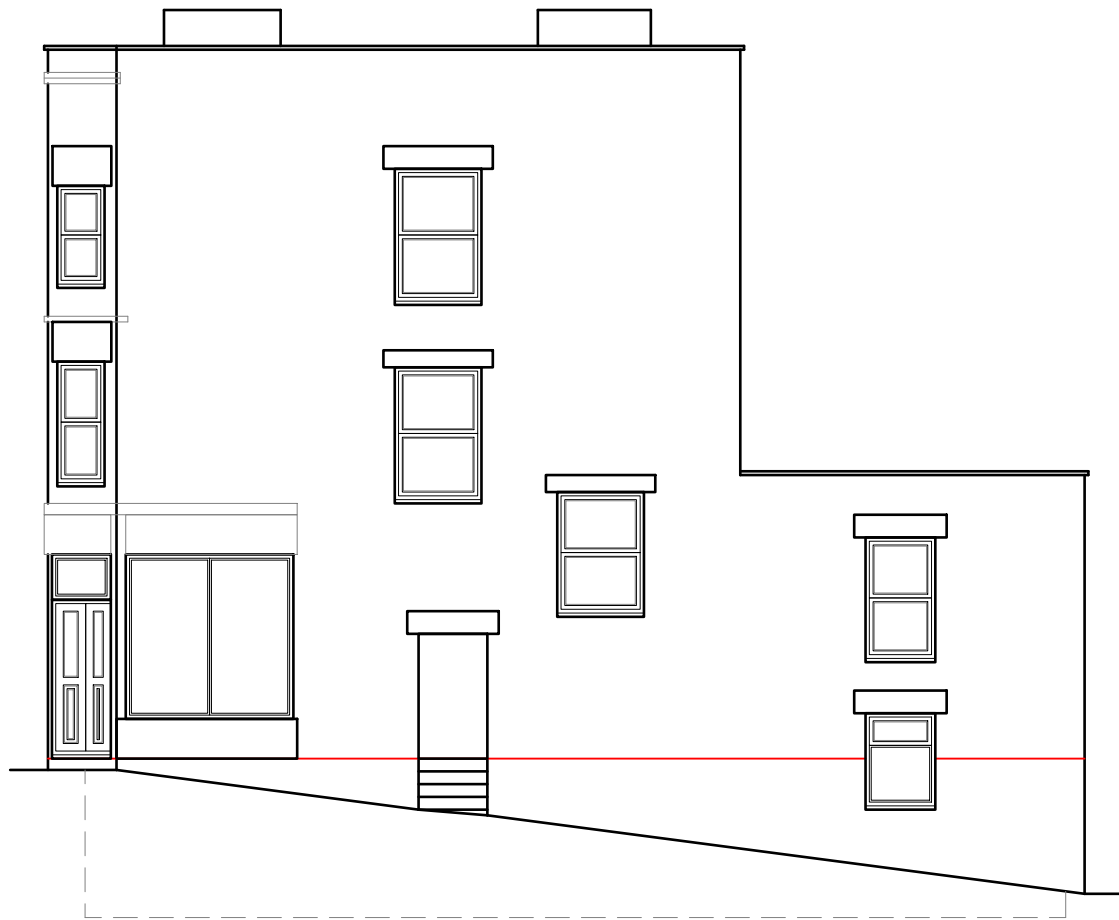

EXISTING
SIDE ELEVATION 1:100

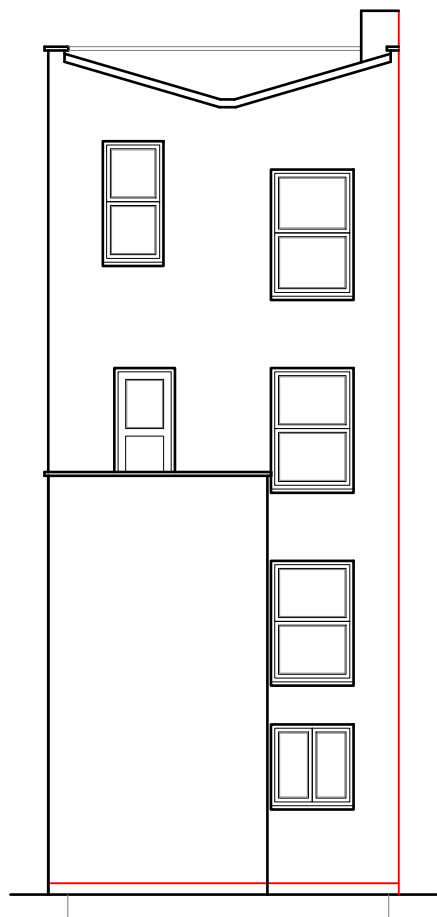


EXISTING
REAR ELEVATION 1:100

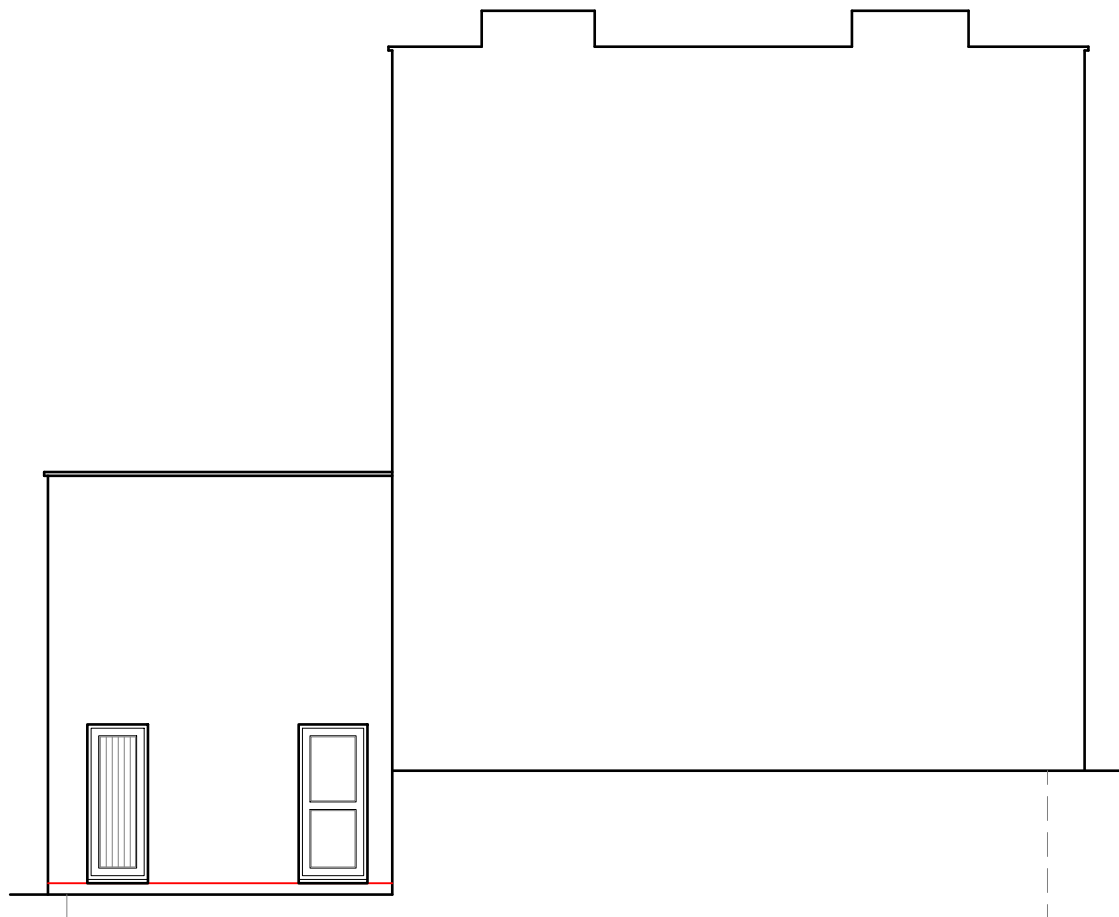


EXISTING
SIDE ELEVATION 1:100



	Project:	Title:	Scale: 1:100 @ A3
	94 Mill Lane West Hampstead NW6 1NH	Existing Elevations	Date: Feb 2022
			Drawing No.: 3515/PP-04/SP
			Revision
239 Western Road, Southall, Middx, UB2 5HS Tel: 020 8571 1369 info@multicreation.co.uk			

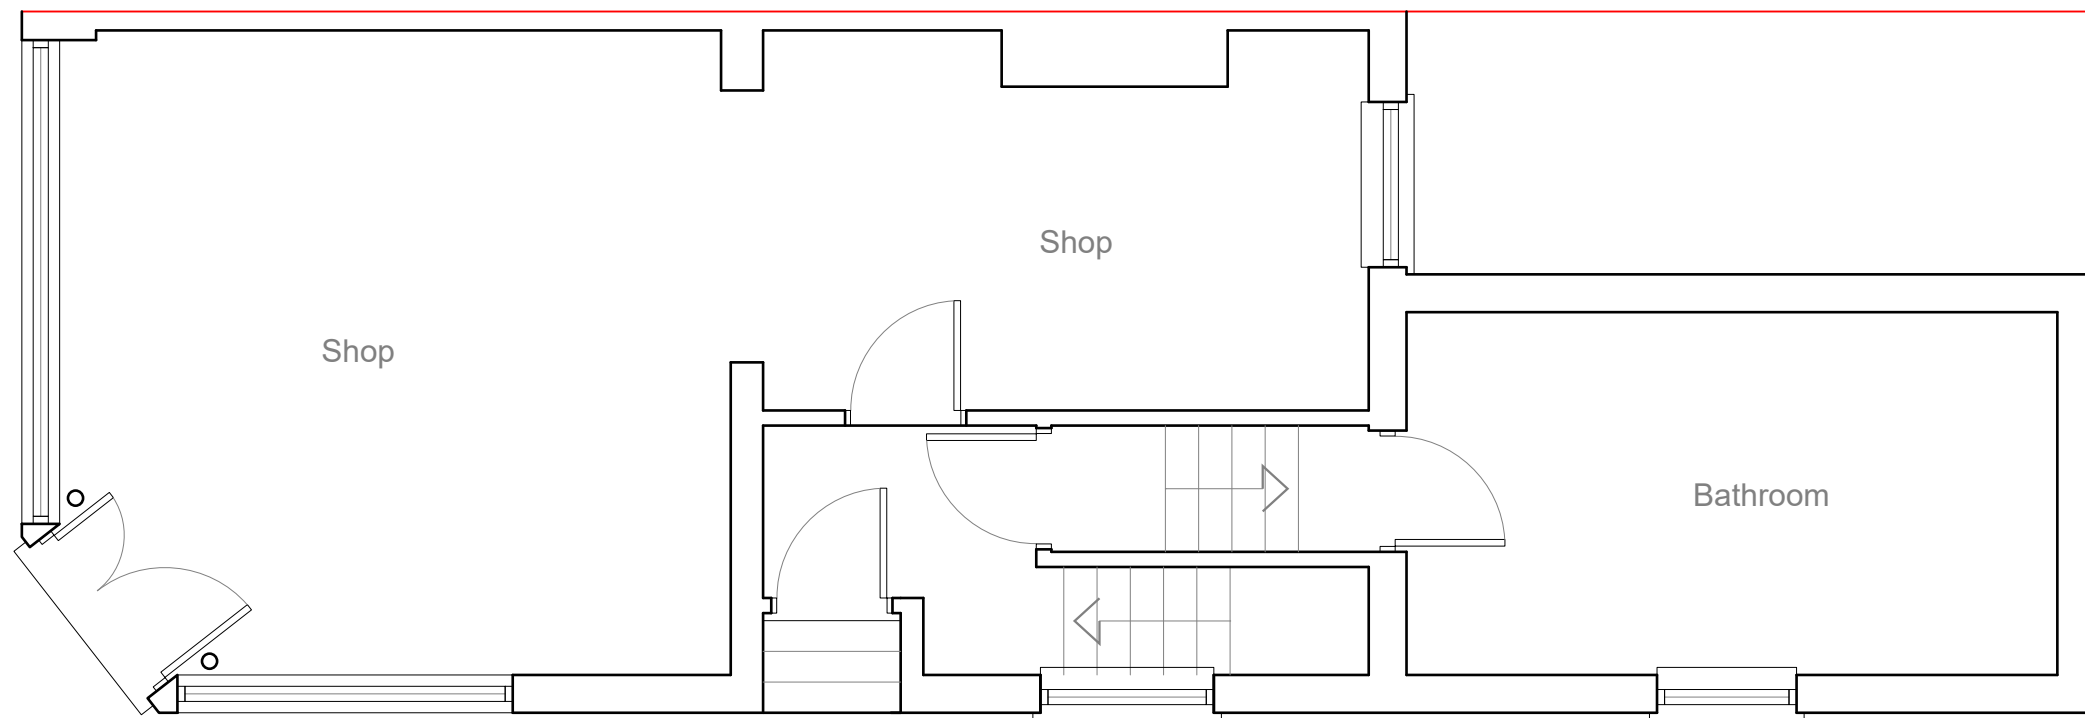



PROPOSED
GROUND FLOOR PLAN 1:50

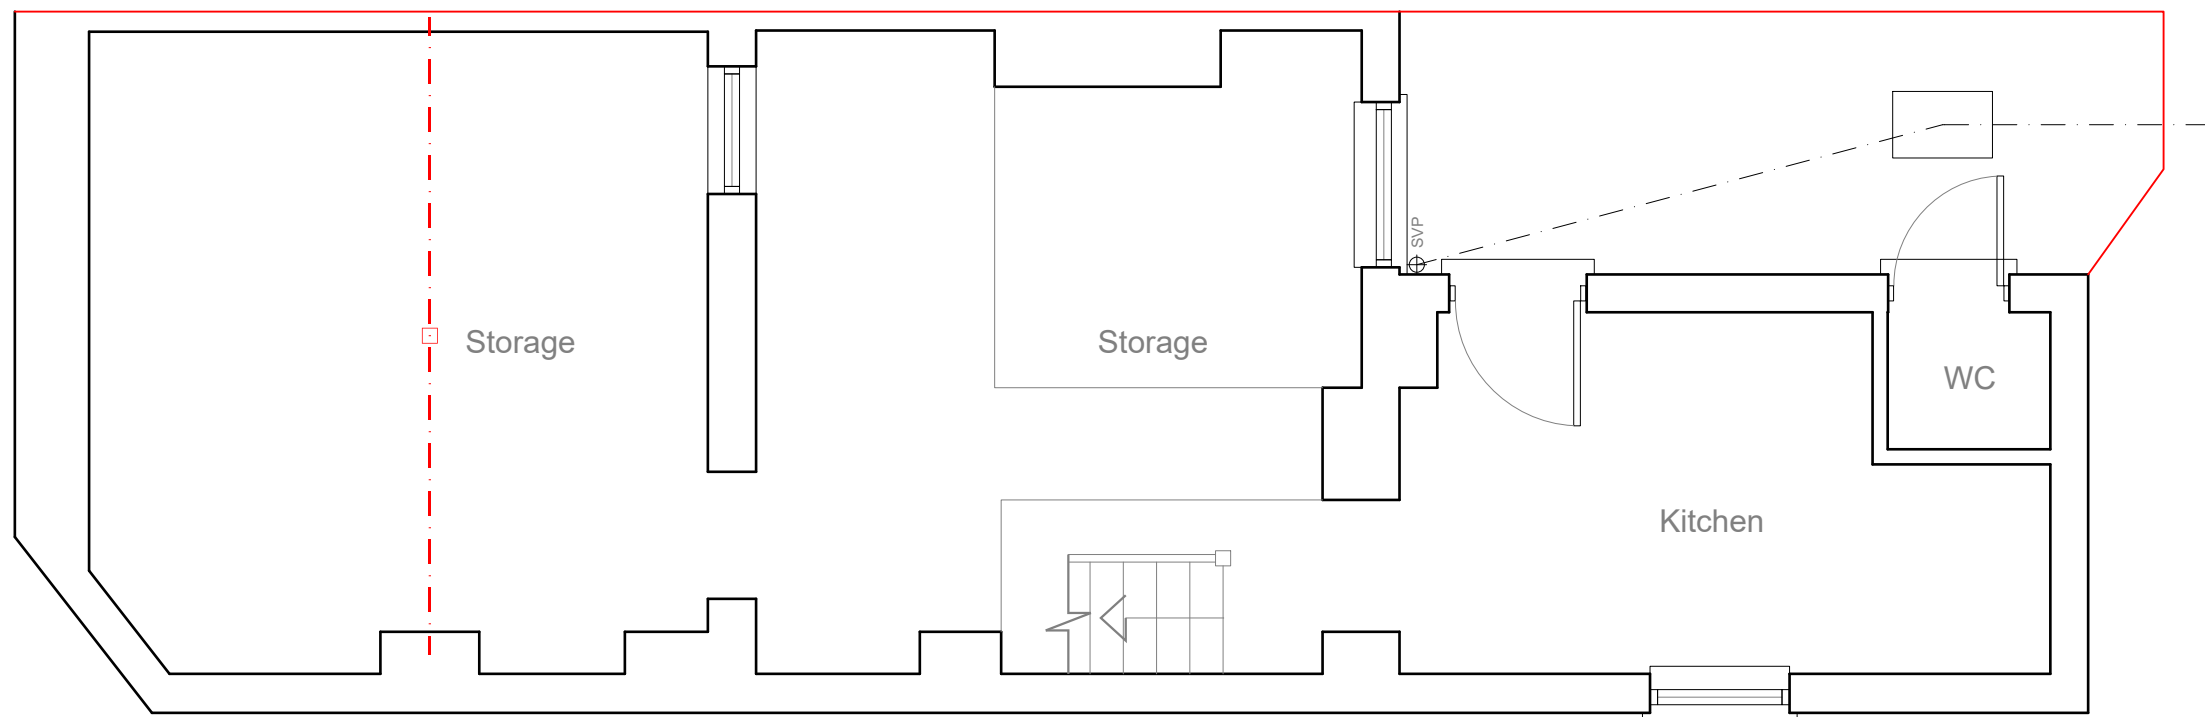


PROPOSED
BASEMENT PLAN 1:50


1:50

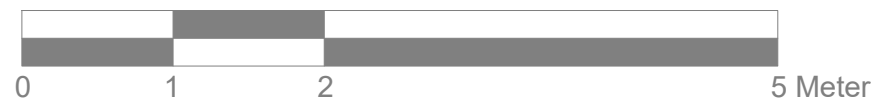

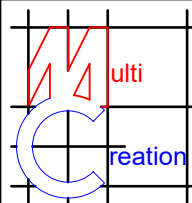	Project:	Title:	Scale: 1:50 @ A3
	94 Mill Lane	Proposed	Date: Feb 2022
	West Hampstead	Basement plan	Drawing No.:
	NW6 1NH	Ground floor plan	3515/PP-05/SP
			Revision
239 Western Road, Southall, Middx, UB2 5HS Tel: 020 8571 1369 info@multicreation.co.uk			

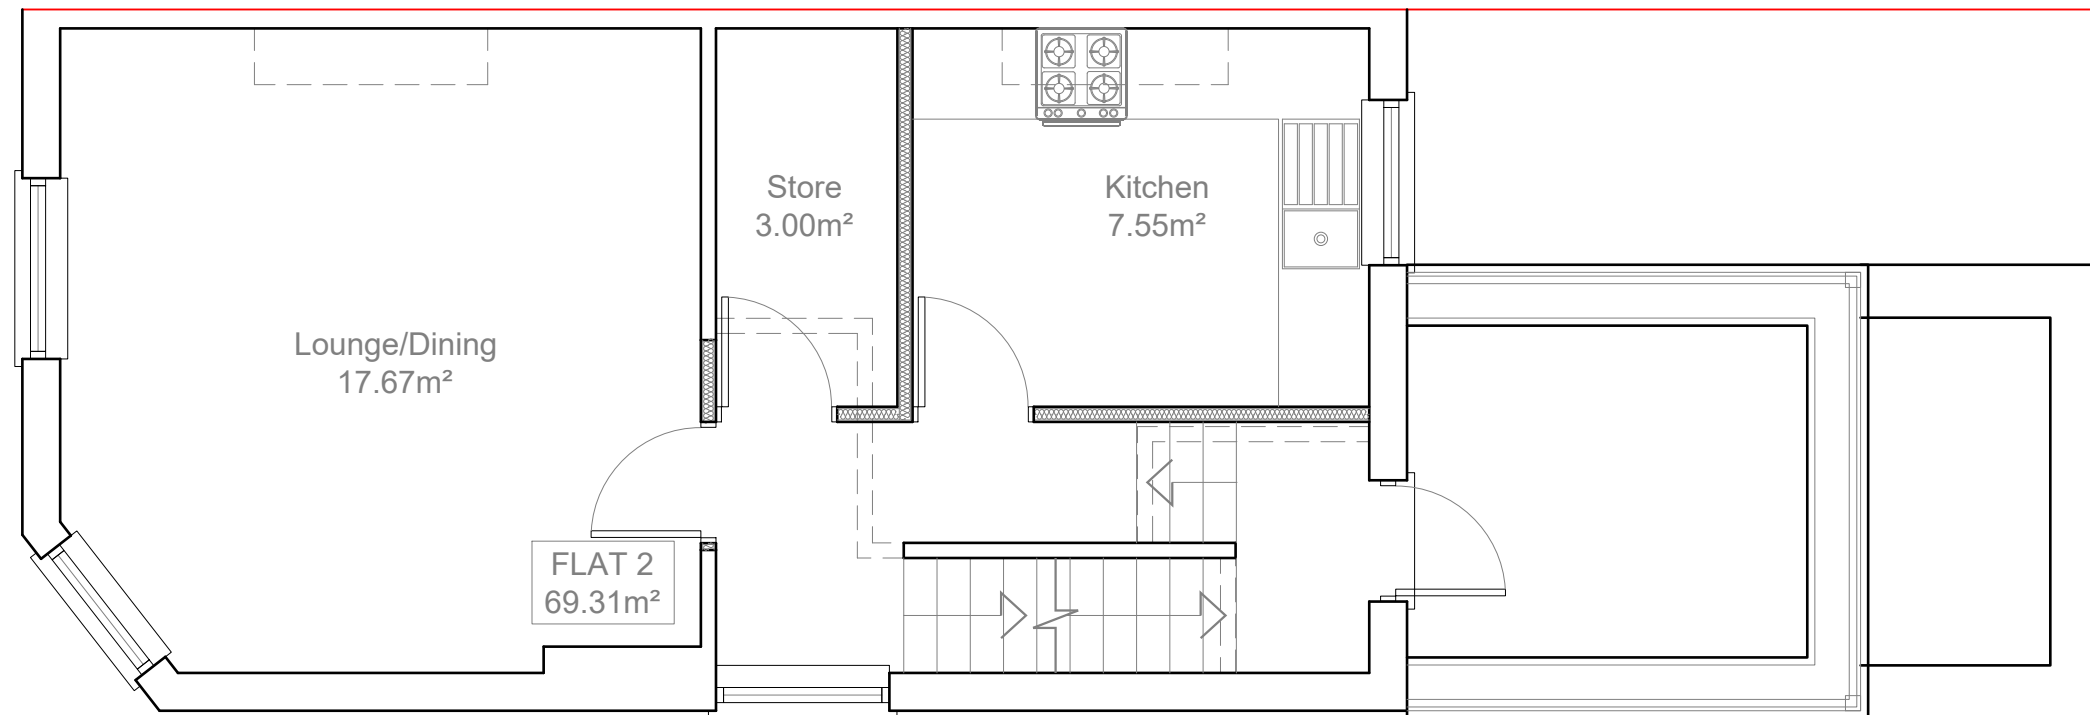


PROPOSED
SECOND FLOOR PLAN 1:50

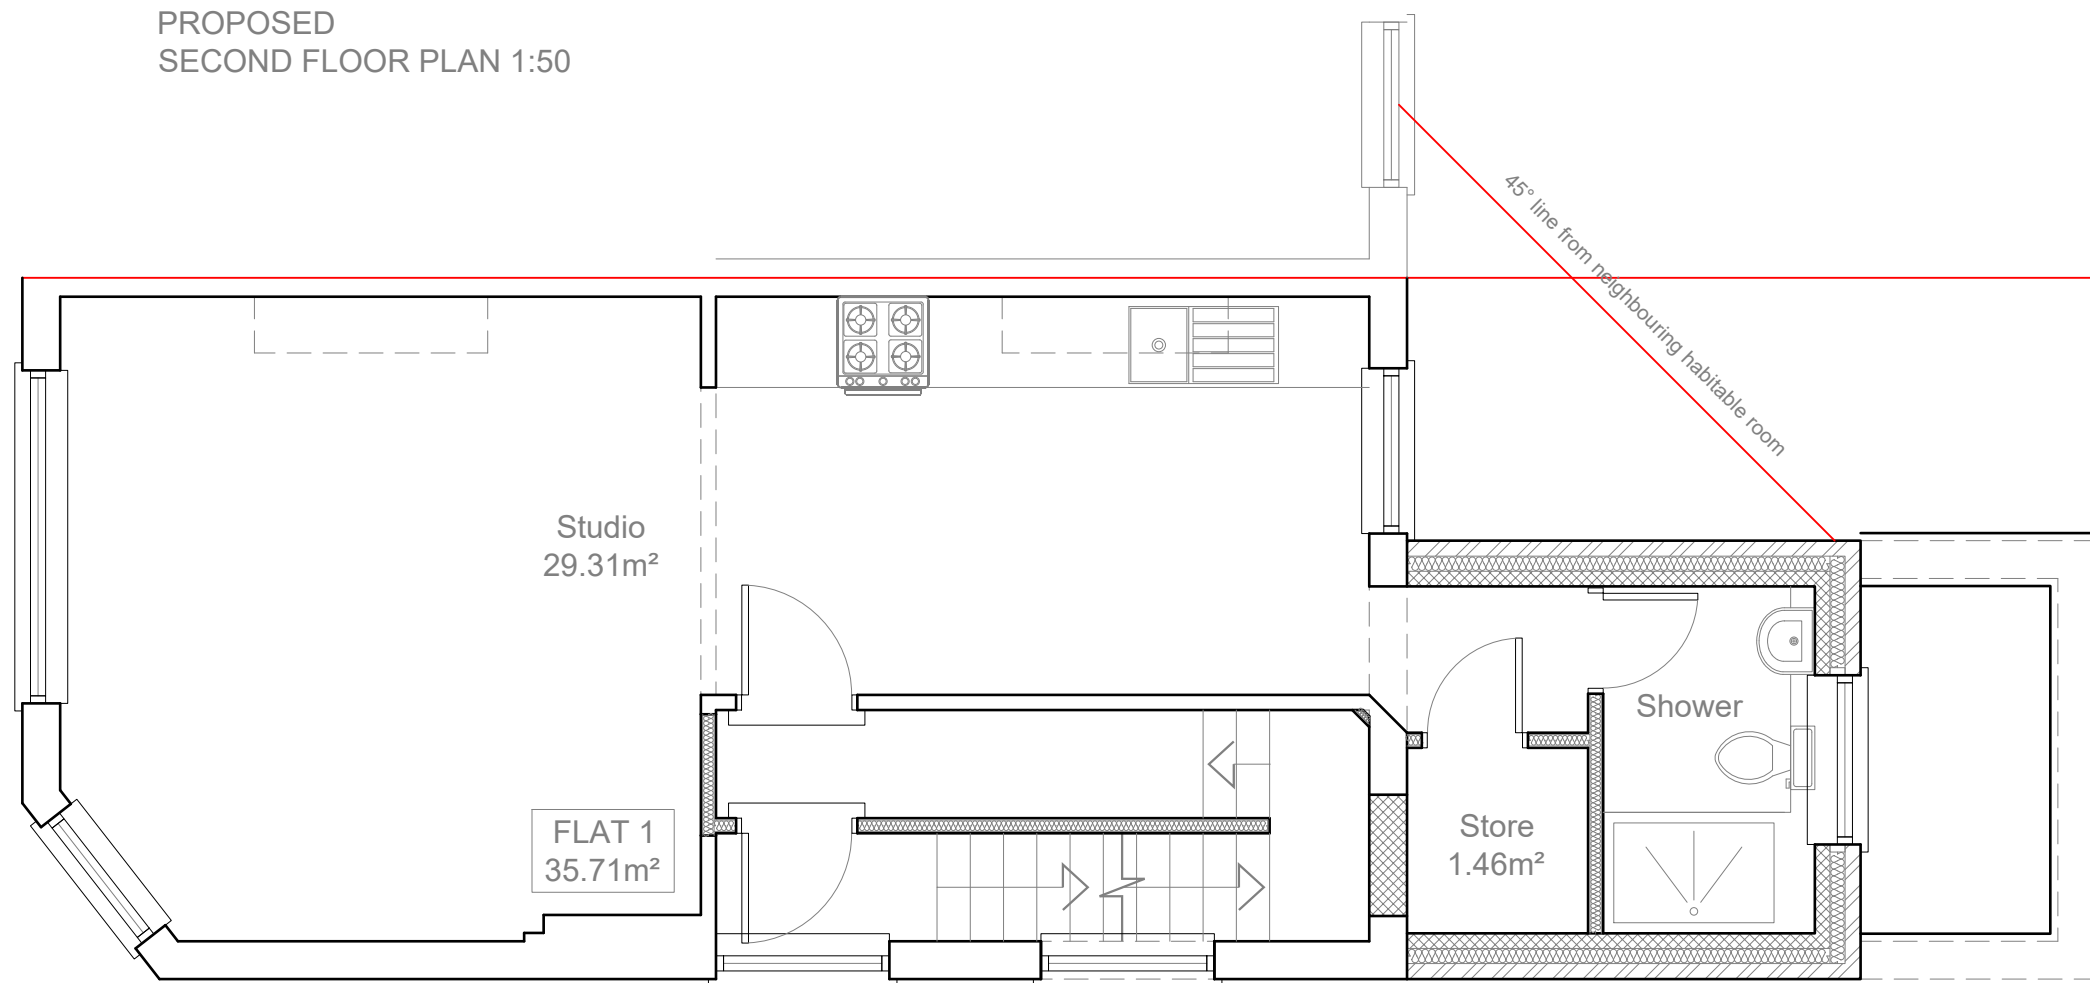


PROPOSED
FIRST FLOOR PLAN 1:50

1:50

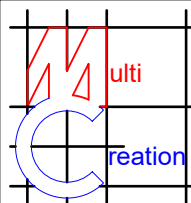



	Project:	Title:	Scale: 1:50 @ A3
	94 Mill Lane	Proposed	Date: Feb 2022
	West Hampstead	First floor plan	Drawing No.:
	NW6 1NH	Second floor plan	3515/PP-06/SP
			Revision
239 Western Road, Southall, Middx, UB2 5HS Tel: 020 8571 1369 info@multicreation.co.uk			

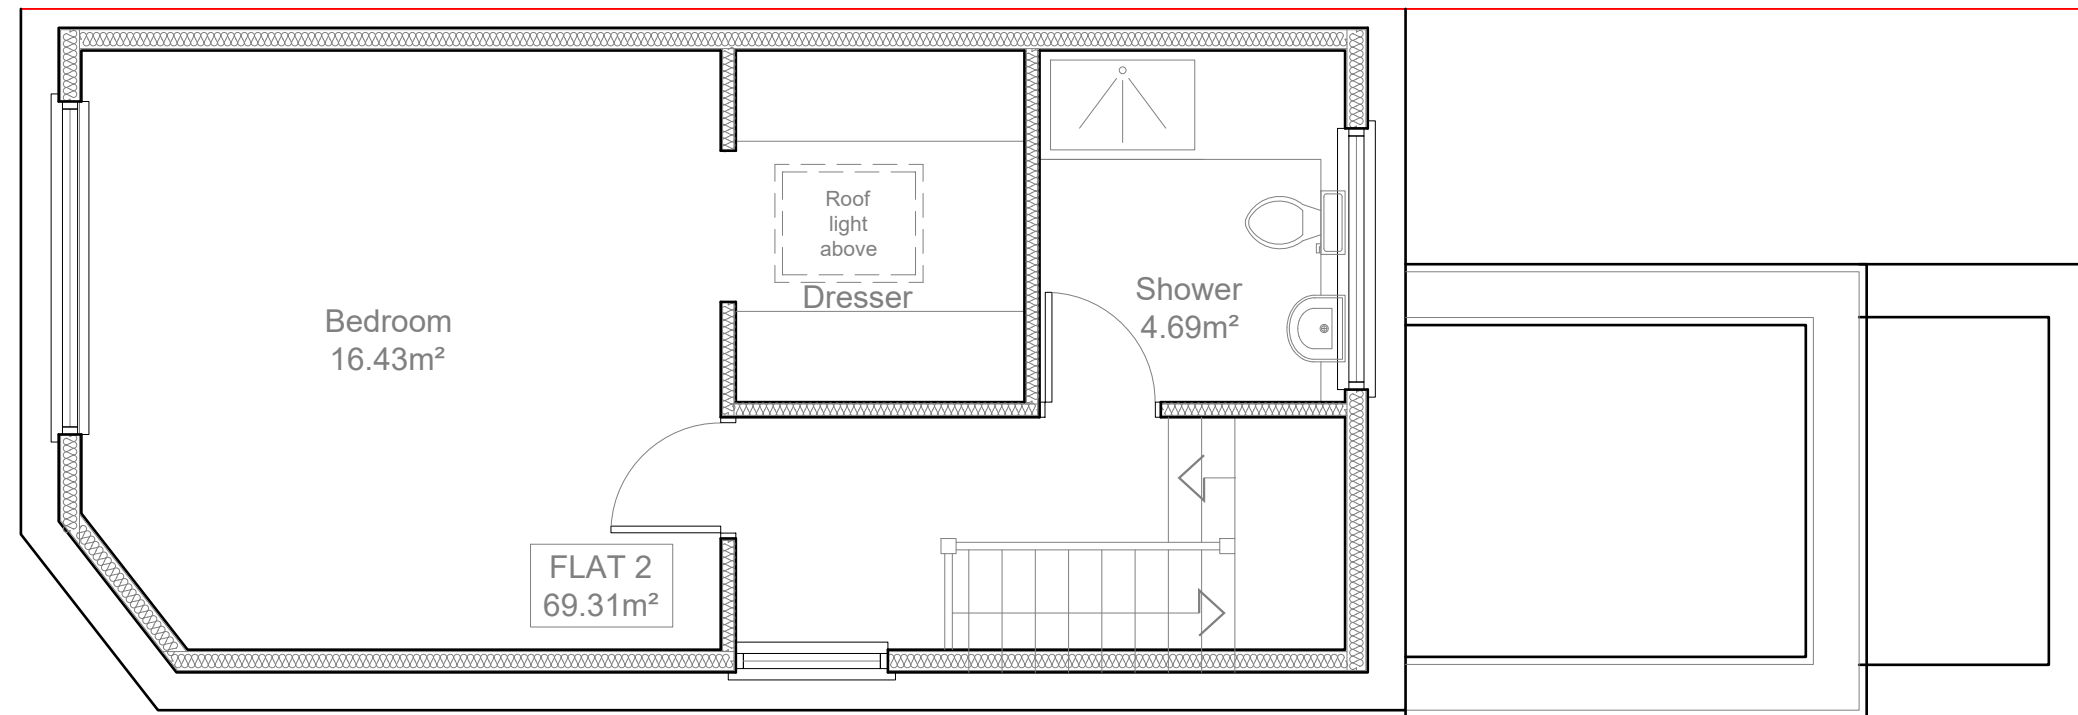



PROPOSED
LOFT PLAN 1:50

1:50

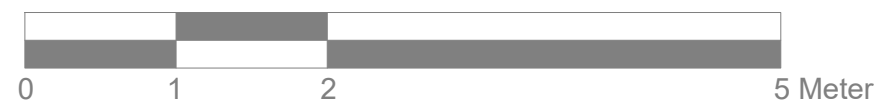

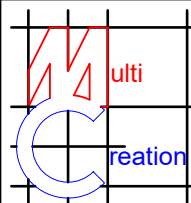	Project:	Title:	Scale: 1:50 @ A3
	94 Mill Lane	Proposed	Date: Feb 2022
	West Hampstead	Loft plan	Drawing No.:
	NW6 1NH		3515/PP-07/SP
			Revision
239 Western Road, Southall, Middx, UB2 5HS Tel: 020 8571 1369 info@multicreation.co.uk			

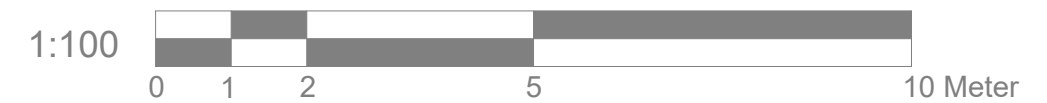

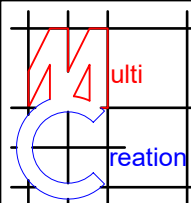
	Project:	Title:	Scale: 1:100 @ A3
	94 Mill Lane	Proposed Elevations	Date: Feb 2022
	West Hampstead		Drawing No.:
	NW6 1NH		3515/PP-08/SP
			Revision
239 Western Road, Southall, Middx, UB2 5HS Tel: 020 8571 1369 info@multicreation.co.uk			

Flat roof
1:40 falls
External finish to be
vertical hanging tiles
to match existing

Provide 1500mm high
obscure glazed handrail

New windows/doors
to be double glazed
to match existing


External finish to be
facing brickwork
to match existing

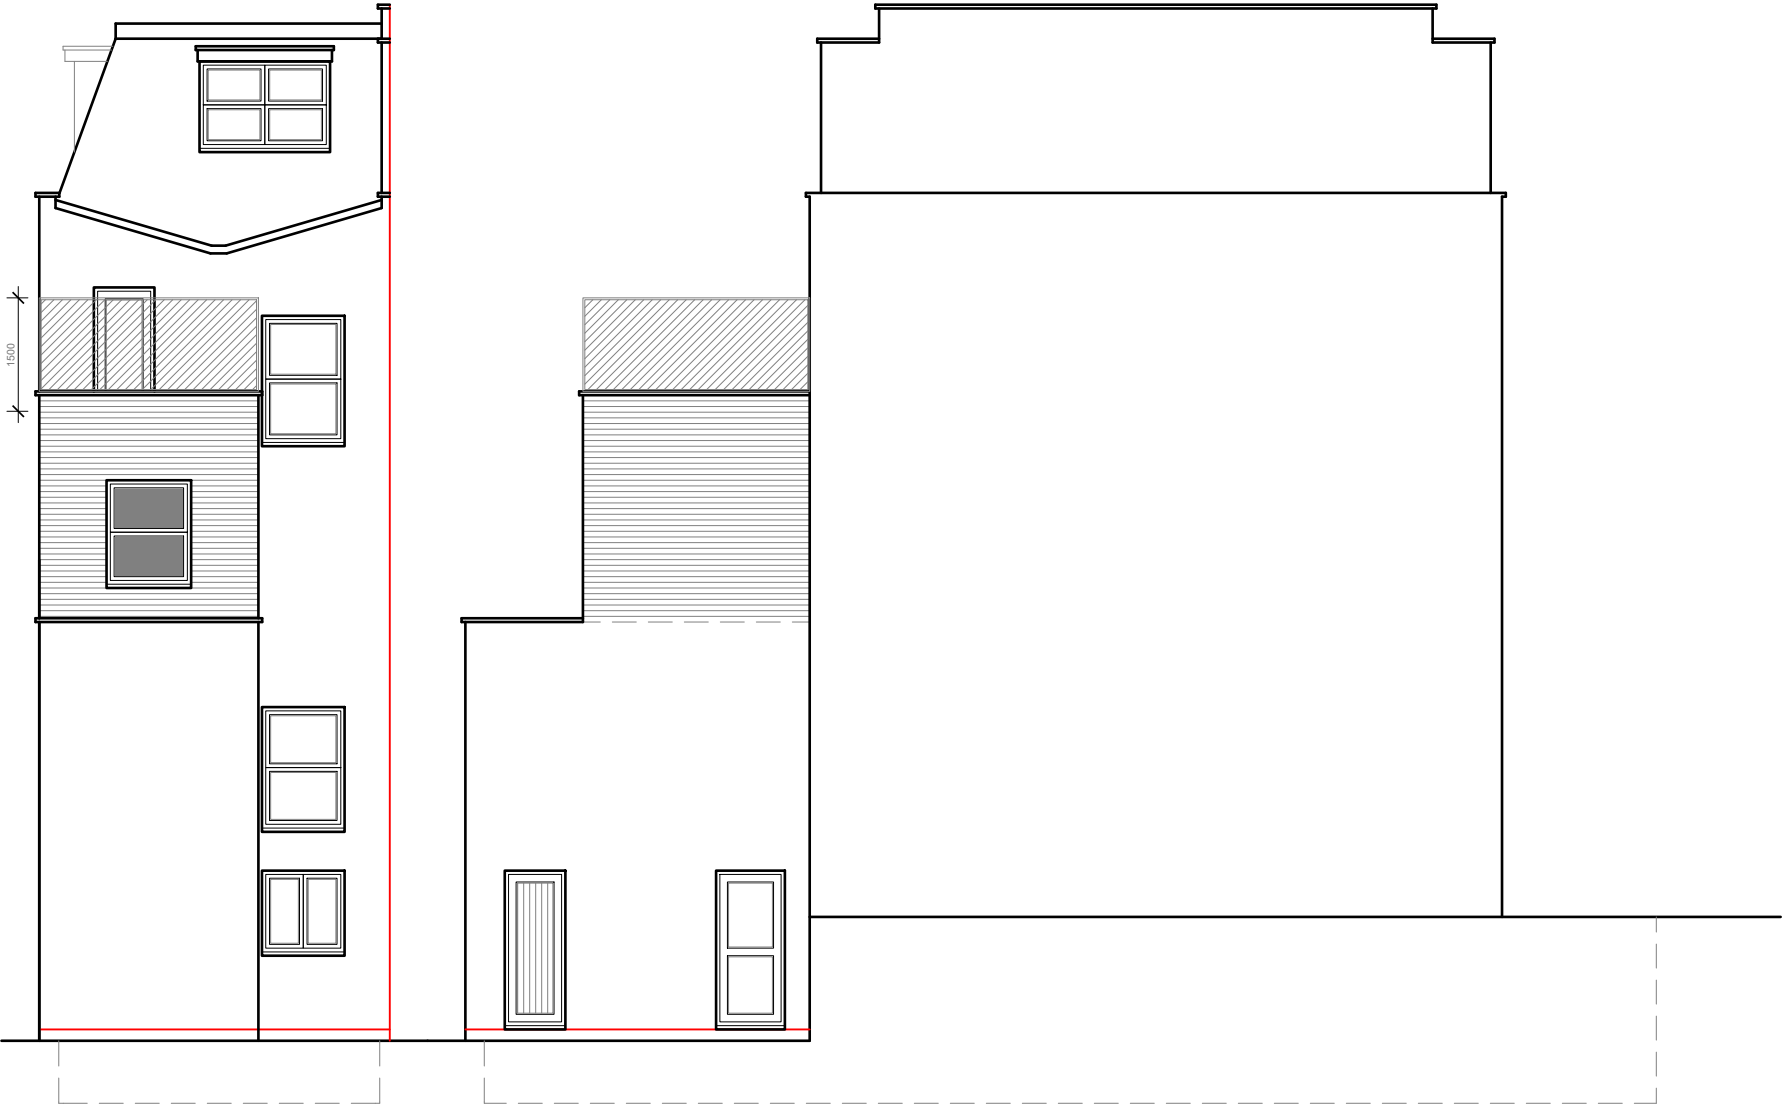

PROPOSED
REAR ELEVATION 1:100

PROPOSED
SIDE ELEVATION 1:100

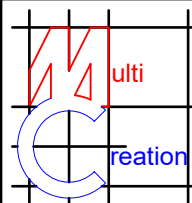

	Project:	Title:	Scale: 1:100 @ A3
	94 Mill Lane West Hampstead NW6 1NH	Proposed Elevations	Date: Feb 2022
			Drawing No.: 3515/PP-09/SP
			Revision
239 Western Road, Southall, Middx, UB2 5HS Tel: 020 8571 1369 info@multicreation.co.uk			