

01 PROPOSED PAVILION ROOF PLAN

1:50 @ A1, 1:100 @ A3

COUNCIL APPROVED PLAN, REFERENCE;
DRAWING A2-140_PROPOSED FIRST FLOOR PLAN_P3
APPLICATION REF: 2019/1366/P


BAUDER XF301 SEDUM ROOF SYSTEM / REF PRODUCT DATA SHEET

BAUDER SEDUM GREEN ROOF WITH VEGETATION PARAMETER BARRIER & DRAINAGE FILLED WITH PEBBLES
BAUDER XF301 SEDUM VEGETATION BLANKET 28MM ON
BAUDER SDF DRAINAGE MAT 20MM ON
BAUDER ROOT RESISTANT CAPPING SHEET ON
BAUDER UNDERLAYER ON
BAUDER TAPER INSULATION 1:60 FALL ON
BAUDER VAPOUR BARRIER ON
STRUCTURAL PLYWOOD DECKING ON STEEL BEAMS & TIMBER ROOF JOISTS

GREEN ROOF MAINTENANCE REF. dBG 396 17.05.22 MAINTENANCE MANUAL (PAGE 15)

KEY OBJECTIVES

- TO INCREASE THE LIFESPAN OF THE ROOF
- TO SUPPORT WILDLIFE HABITATS
- TO AID THE AIR QUALITY

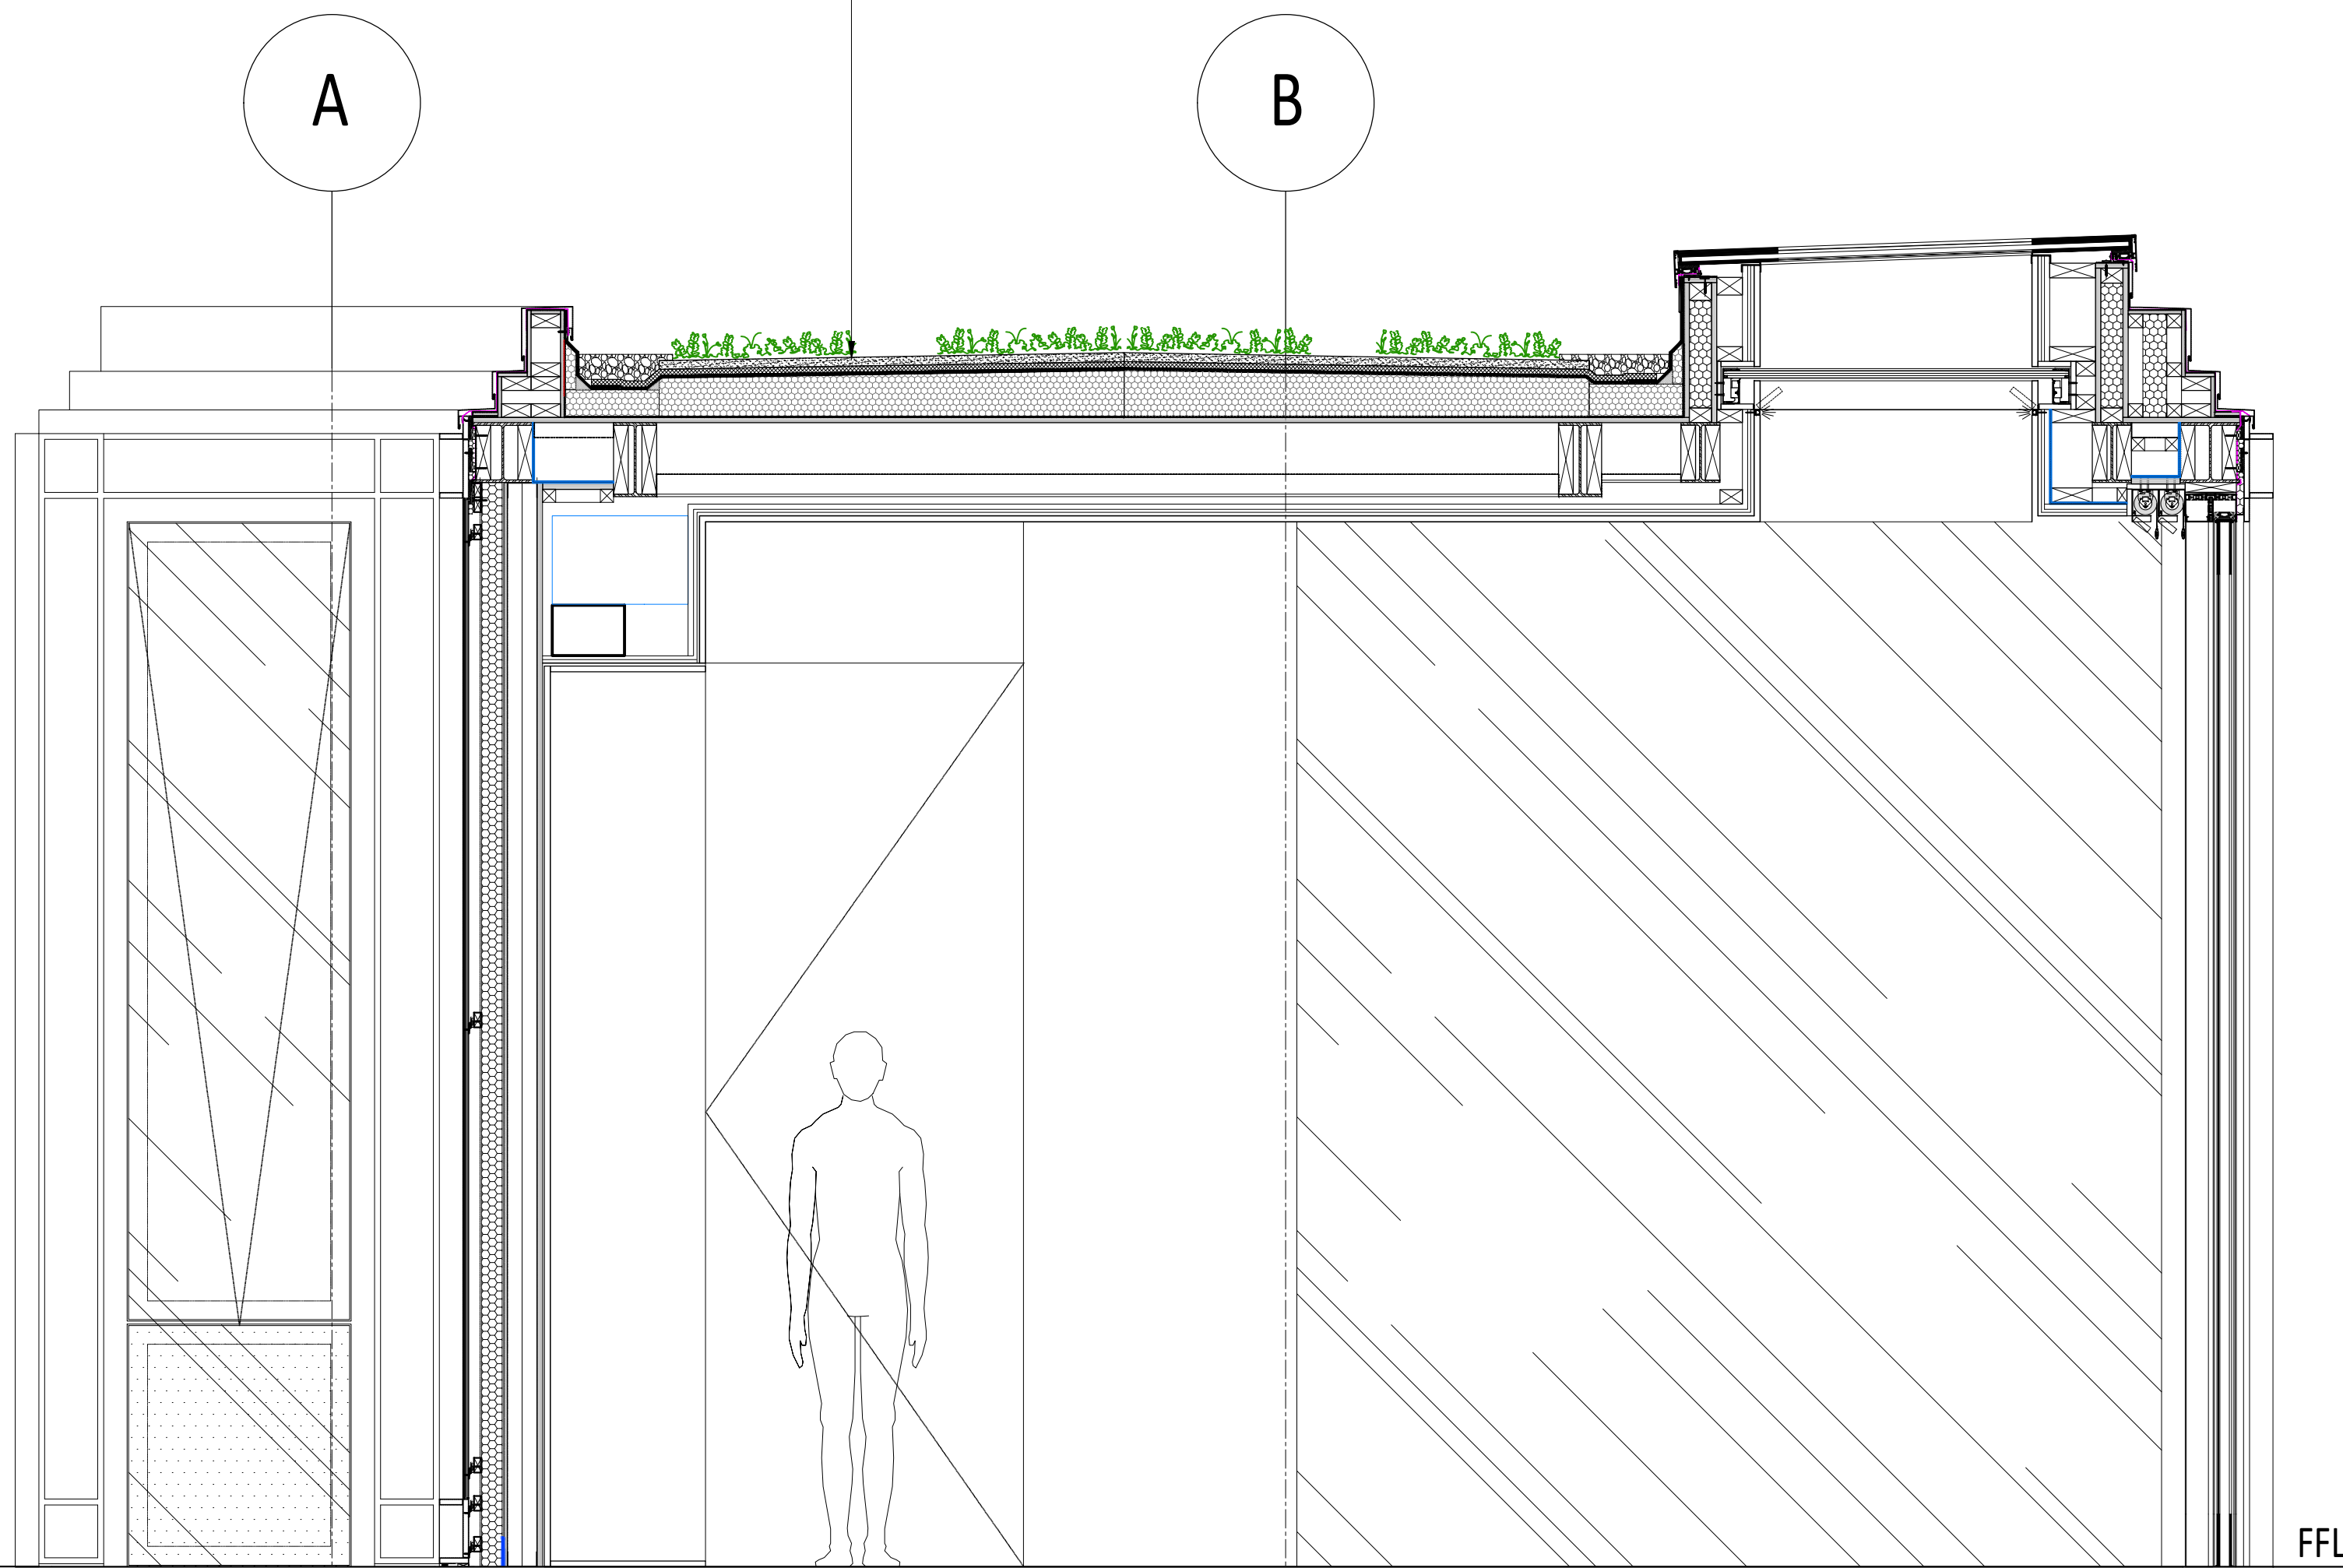

02 PROPOSED GREEN ROOF SECTION A-A

1:20 @ A1, 1:40 @ A3

This Is A Cad Drawing
UNDER NO CIRCUMSTANCES SHALL MANUAL ALTERATIONS BE MADE.
ANY DISCREPANCY FOUND BETWEEN THIS DRAWING AND ANY OTHER
DOCUMENT SHOULD BE REFERRED IMMEDIATELY TO THE ARCHITECT.
NO DIMENSIONS ARE TO BE SCALED FROM THIS DRAWING


Copyright is Reserved
COPYING OR REPRODUCTION OF THIS DRAWING WITHOUT THE WRITTEN
PERMISSION OF STUDIO INDIGO IS NOT PERMITTED

Disclaimer
THE HARD COPY ACCOMPANYING THE ELECTRONIC DATA IS LEGAL
TRANSMISSION OF INFORMATION THE ELECTRONIC ARE ISSUED
ONLY FOR CONVENIENCE OF USE. NO RESPONSIBILITY FOR THE ACCURACY
OR FOR ANY CONSEQUENCE RESULTING FROM THE USE OR ALTERATION
OF INFORMATION IS ACCEPTED.

PLANNING ISSUE

Notes

SCALE IN METRES

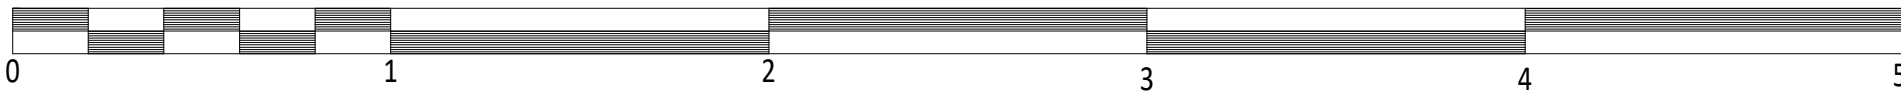

ISSUED FOR PLANNING DISCHARGE

P1 07.06.2022 LS ISSUED FOR PLANNING DISCHARGE

Rev	Date	Issuer	Notes
-----	------	--------	-------

Client
PRIVATE CLIENT
Address
73 - 75 AVENUE ROAD, NW8 6JD

Drawing Title
PROPOSED GREEN ROOF PLAN & SECTION

Date
APRIL 2022
Scale
1:25 @ A1; 1:50 @ A3

Dwg By
LS

Studio Indigo Ltd
ARCHITECTS & INTERIOR DESIGNERS

Unit 37 Chelsea Wharf | 15 Lots Road | London | SW10 0QJ
T 020 7349 1290 | F 020 7349 1291 | www.studioindigo.co.uk
Registered Office | 37 Warren Street | London | W1T 6AD
Registered in England and Wales | Ltd no: 06005991

Project Number	Drawing Number	Revision
3680	B1-200	P1