




1 AA. 00 - Ground Floor Plan - 1_100
Scale: 1 : 100

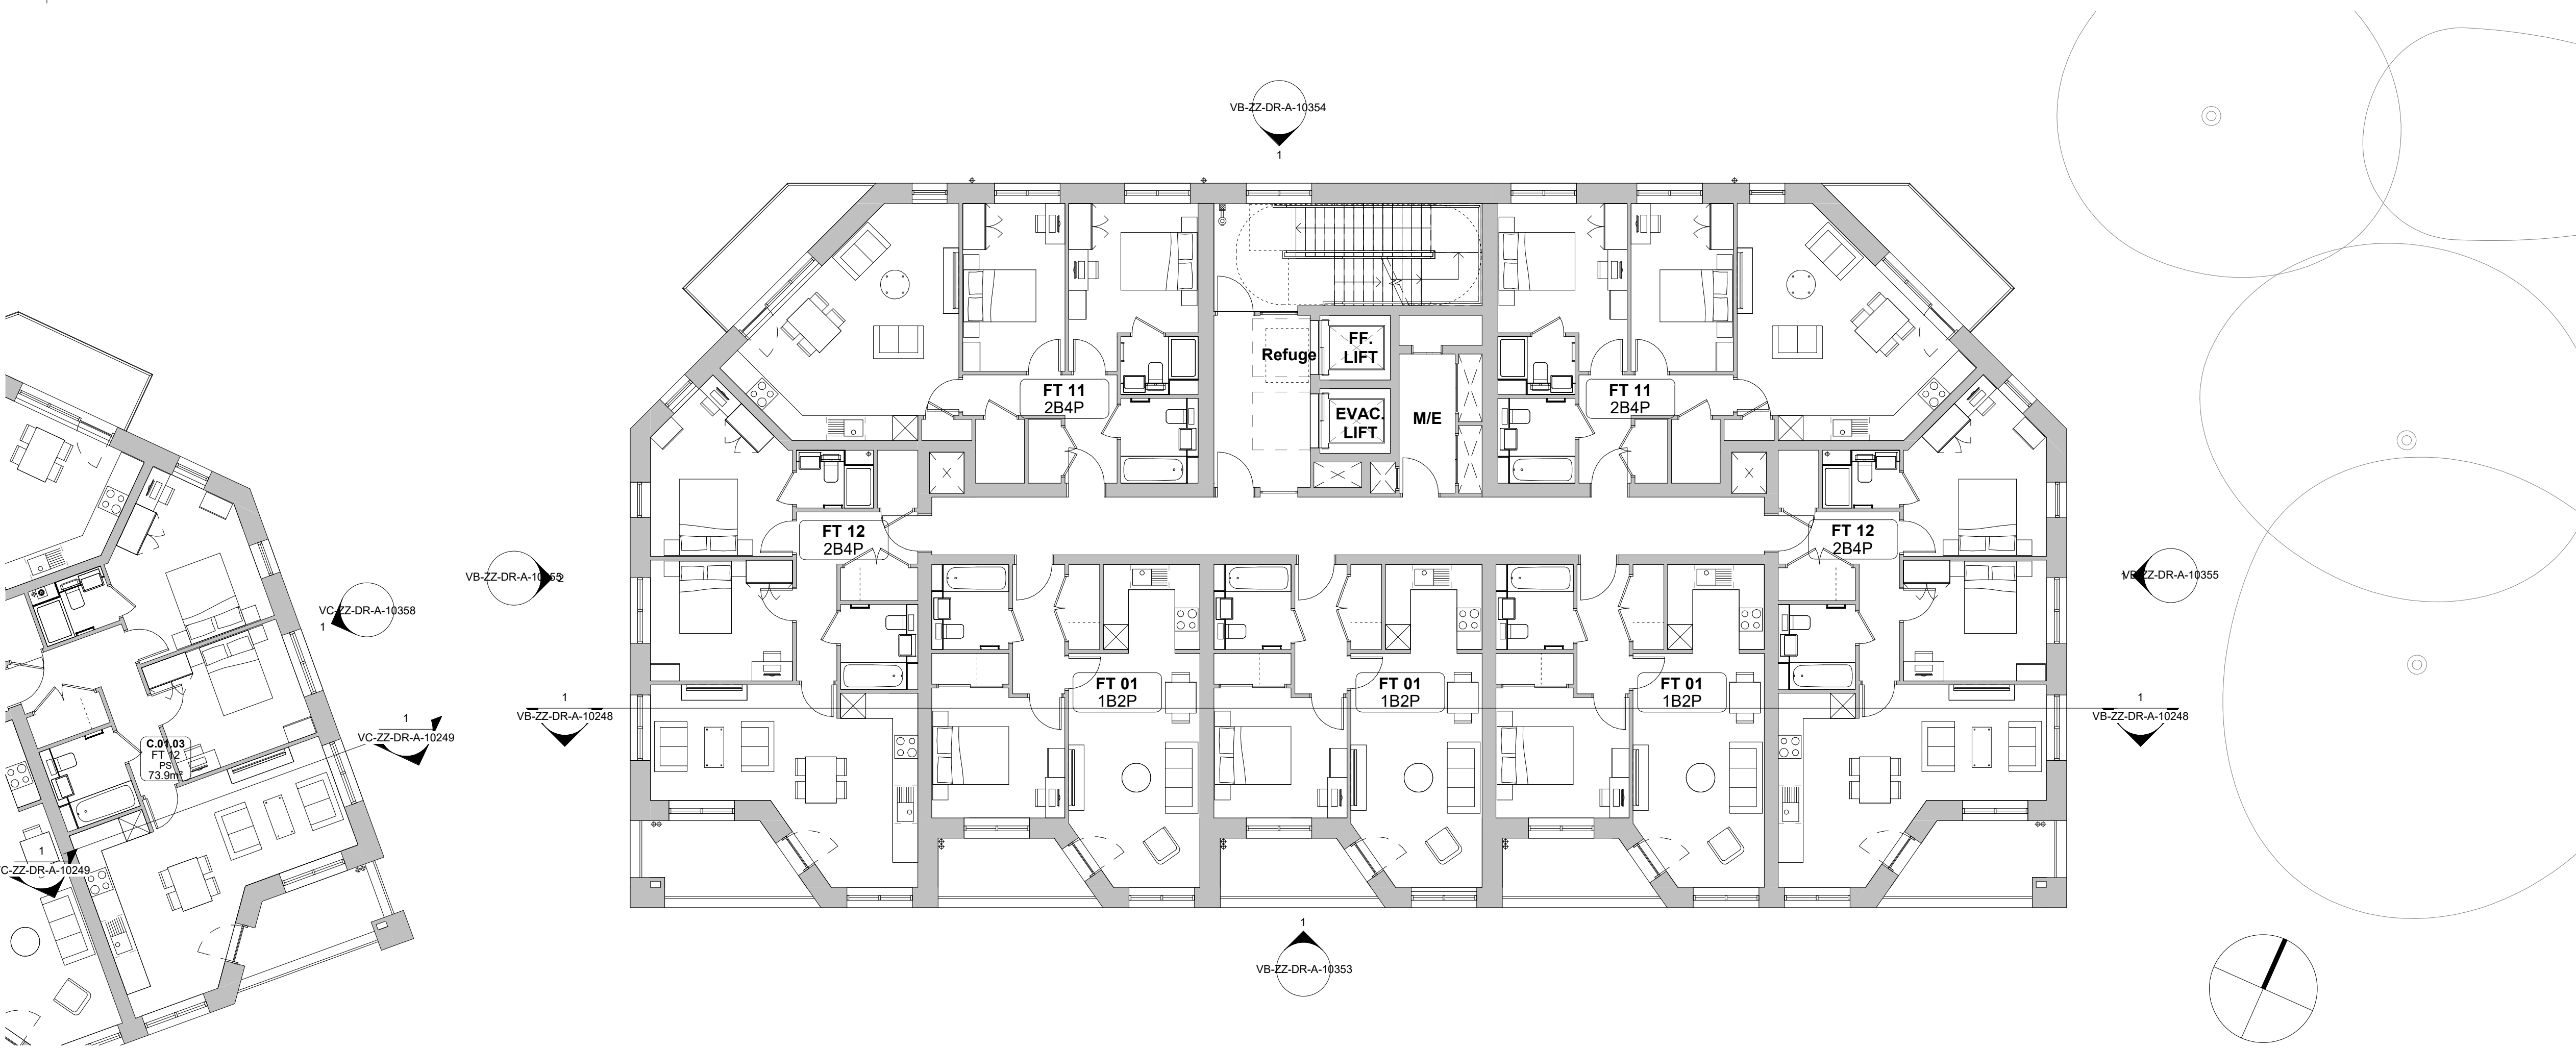

2 AA. 01 - First Floor to Sixth Floor Plan- 1_100
Scale: 1 : 100

GENERAL NOTES:
This drawing is © 2019 Pollard Thomas Edwards LLP (PTE).
Use figured dimensions only. **DO NOT SCALE.**
All dimensions are in millimetres unless noted otherwise.
This drawing must be read in conjunction with all other relevant drawings and specifications from the Architect and other consultants.
If in doubt, ask.

SETTING OUT NOTES:
All setting out to be confirmed on site prior to construction - any discrepancy must be immediately reported to the Architect.
All setting out to face of structure or to grid.
All partitions set out to studwork or structure.
For setting out and specification of M&E services refer to M&E Consultants documents.
For setting out and specification of structure refer to Structural Engineer's documents.

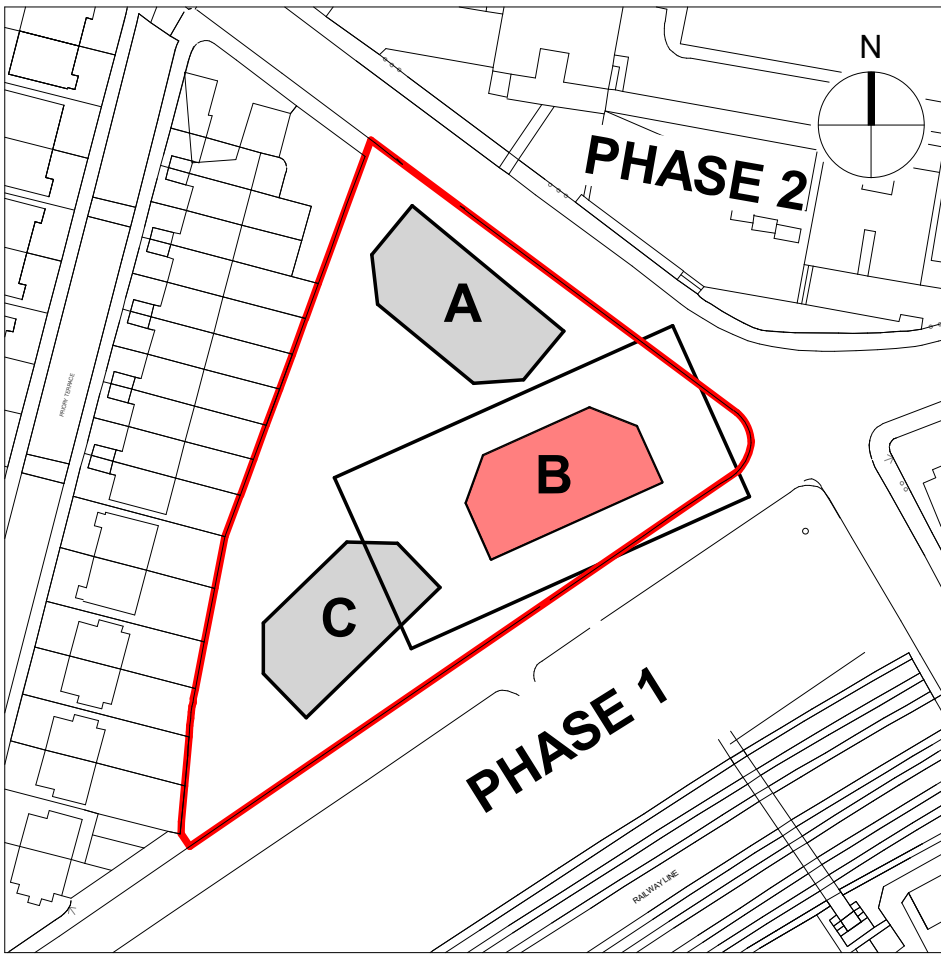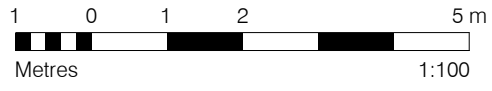

KEY PLAN

KEY
Planning Application Boundary line

27.04.22 Issued for Planning Submission				SK	HJ
rev.	date	description		drawn	audited
drawing status					
PLANNING					
Diespeker Wharf 38 Graham Street London N1 8JX 020 7336 7777 forename.surname@ptea.co.uk @ptearchitects www.pollardthomasedwards.co.uk					
Pollard Thomas Edwards					
project	job number	drawn	scale	date created	
Abbey Area Phase 3	19-049	SK	As indicated@A1	Apr'22	
drawing title	drawing number	revision		suitability	
Proposed Block B Plans - Ground & First to Sixth Floor		ARR- PTE- VB-ZZ-DR-A-10143		-	