



1 SITE PLAN - AS PROPOSED
Scale: 1:100

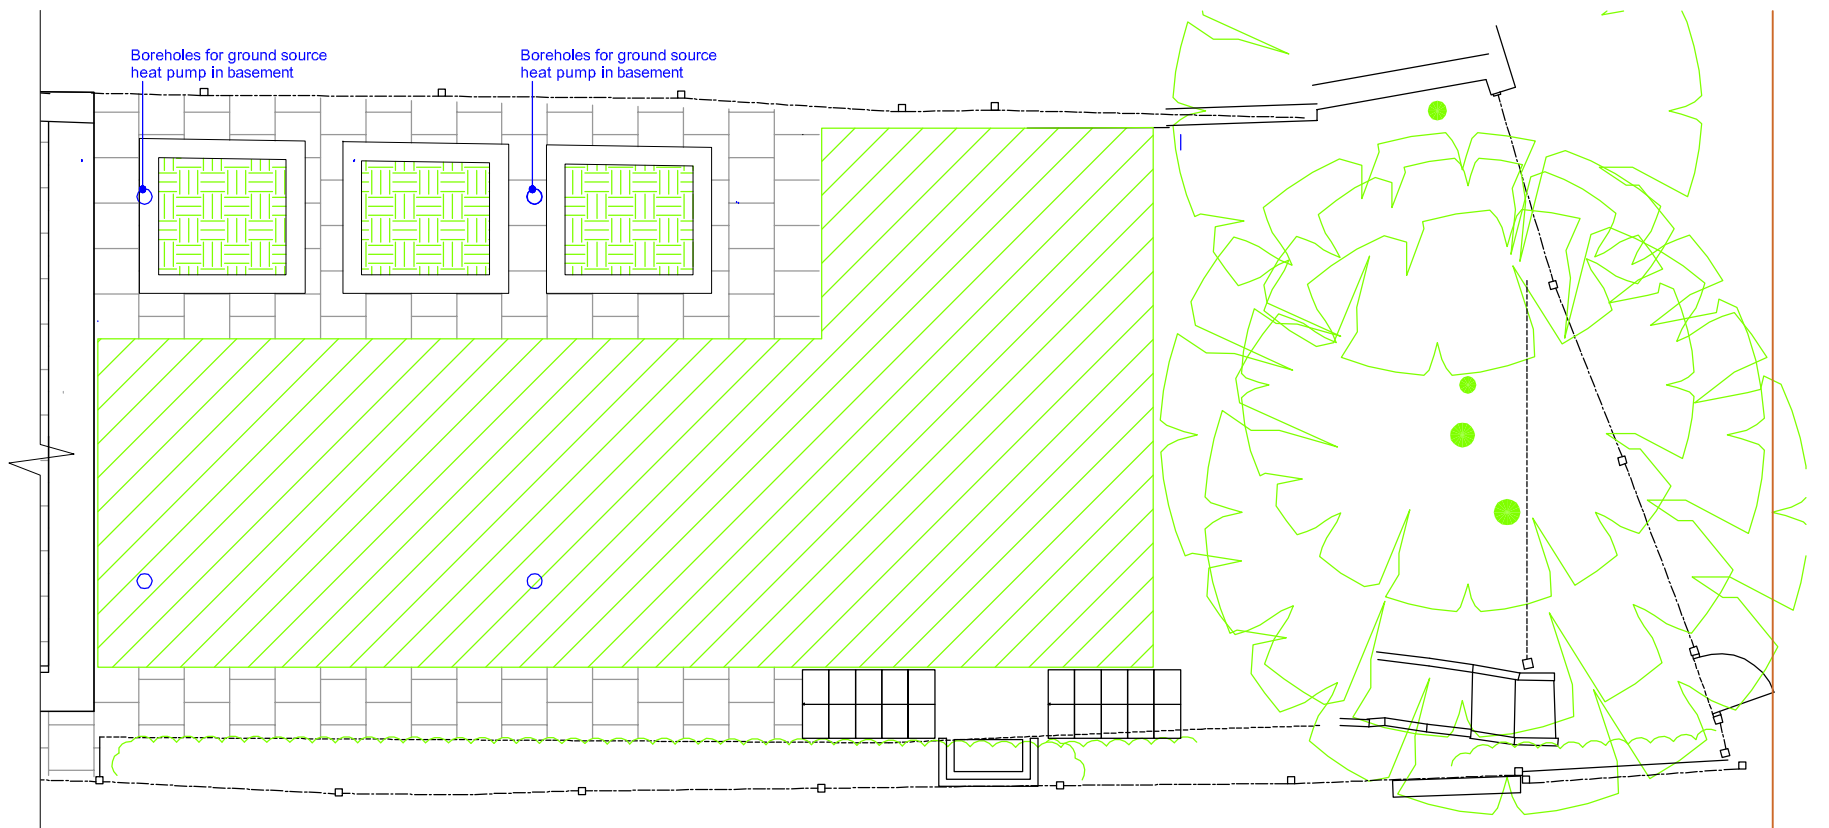

2 SITE PLAN - AS PROPOSED
Scale: 1:100

KEY:
Existing
Proposed
Demolition
Boundary

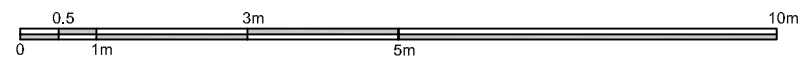

Dimensions
No dimensions to be scaled from drawings. All dimensions to be checked on site by the main contractor before commencement of any shop drawings or work whatsoever either on his own behalf or for sub-contractors or suppliers.

Discrepancies
Any discrepancies between drawings and or other documents shall be referred to the architects.


Compliance
All appropriate work to comply with the relevant requirements of the Building Regulations. All materials specified on this drawing are to be used strictly in accordance with the manufacturers recommendations, correct code of practice and where relevant British Board of Agrément Certificate.

Copyright
This drawing and design thereon is the copyright of Connect Architecture Ltd and must not be reproduced without written consent.

Rev	Date	Description
001	08-04-22	Annotation added
002	22-04-22	Ground floor design style adjusted
003	19-05-22	First floor terrace removed
004	30-05-22	Contemporary extension design



Project: 32 Crediton Hill Rear Extension London NW61HP		
Client: Mr. & Mrs. Thurlin		
Title: SITE PLAN: AS PROPOSED		
Status: INFORMATION		
Date: 11-10-21	Scale: 1:100 @A3	
Job No: 330	Drawing No: PE-001	Rev: 004

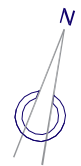


Dimensions
No dimensions to be scaled from drawings. All dimensions to be checked on site by the main contractor before commencement of any shop drawings or work whatsoever either on his own behalf or for sub-contractors or suppliers.

Discrepancies
Any discrepancies between drawings and or other documents shall be referred to the architects.

Compliance
All appropriate work to comply with the relevant requirements of the Building Regulations. All materials specified on this drawing are to be used strictly in accordance with the manufacturers recommendations, correct code of practice and where relevant British Board of Agrément Certificate.

Copyright
This drawing and design thereon is the copyright of Connect Architecture Ltd and must not be reproduced without written consent.

Rev	Date	Description
001	08-04-22	Annotation added
002	22-04-22	Ground floor design style adjusted
003	19-05-22	First floor terrace removed
004	30-05-22	Contemporary extension design

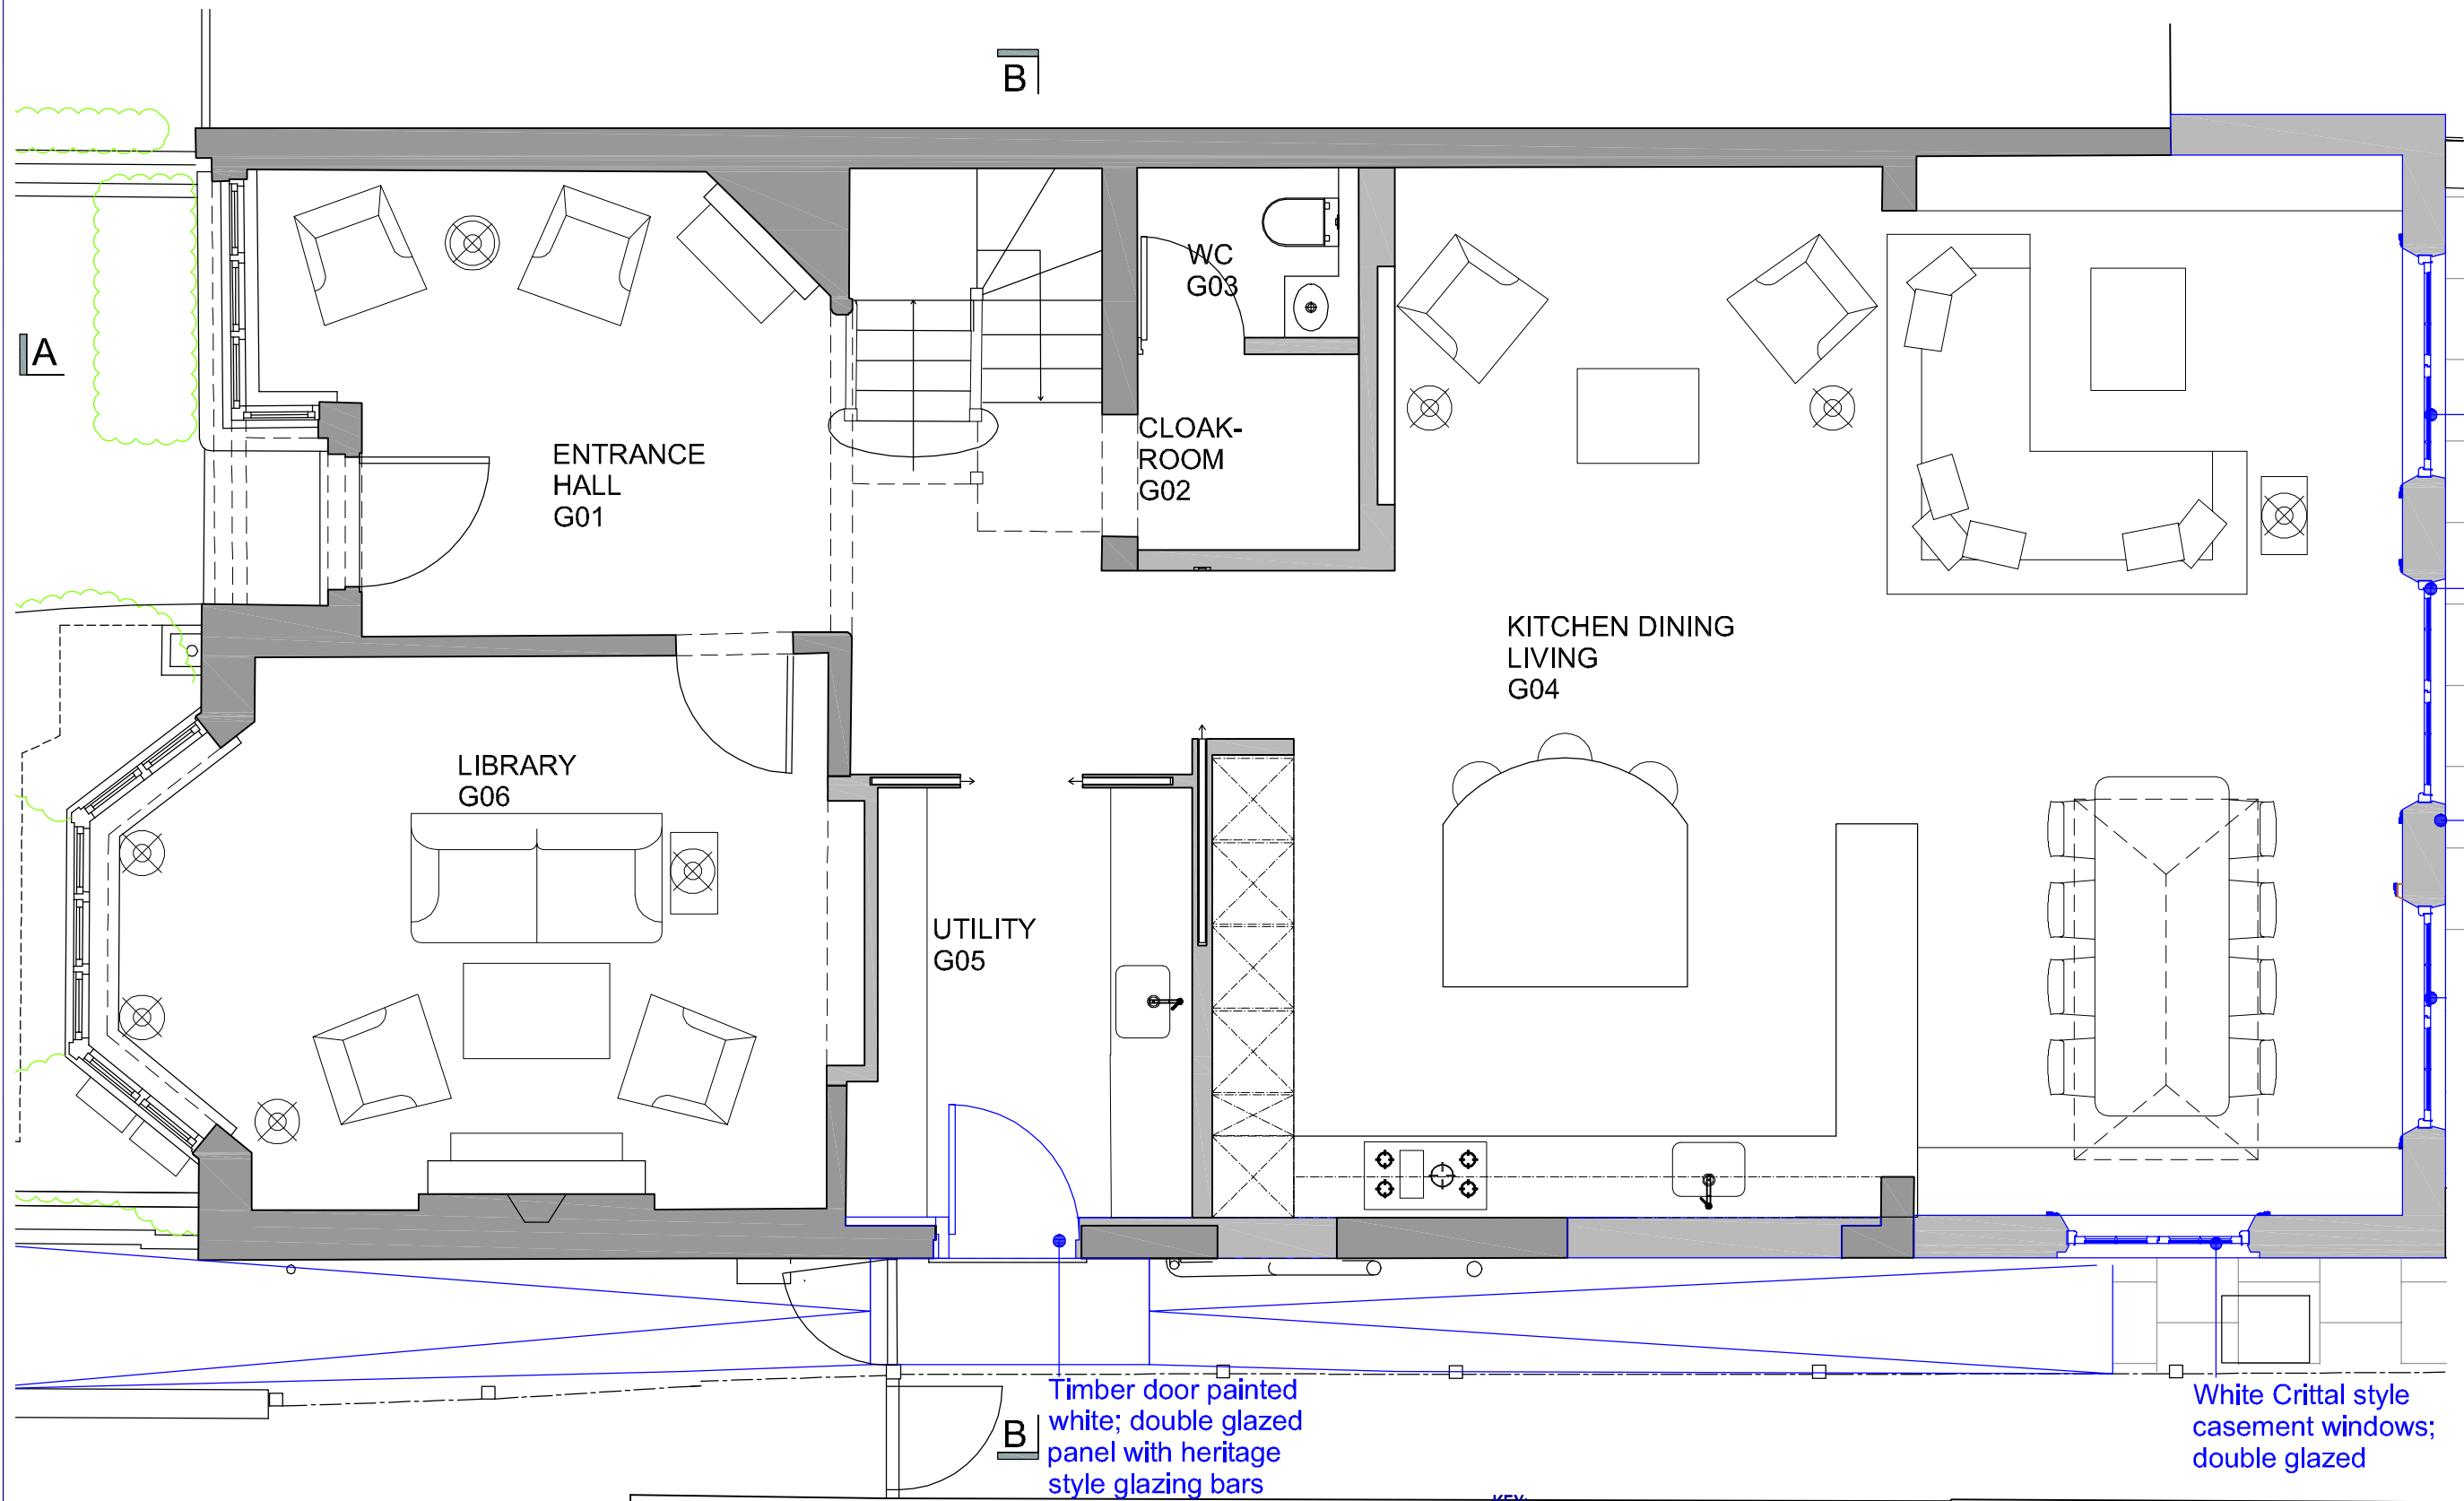

- White Crittal style casement windows; double glazed
- White Crittal style doors; double glazed
- New paving
- London Stock bricks.




Project: 32 Crediton Hill Rear Extension London NW61HP		
Client: Mr. & Mrs. Thurlin		
Title: GROUND FLOOR PLAN: AS PROPOSED		
Status: INFORMATION		
Date: 11-10-21	Scale: 1:50 @A3	
Job No: 330	Drawing No: PE-002	Rev: 004

1 GROUND FLOOR PLAN - AS PROPOSED
Scale: 1:50

- KEY:**
- Existing
 - Proposed
 - Demolition
 - Boundary



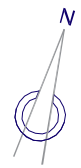


Dimensions
No dimensions to be scaled from drawings. All dimensions to be checked on site by the main contractor before commencement of any shop drawings or work whatsoever either on his own behalf or for sub-contractors or suppliers.

Discrepancies
Any discrepancies between drawings and or other documents shall be referred to the architects.

Compliance
All appropriate work to comply with the relevant requirements of the Building Regulations. All materials specified on this drawing are to be used strictly in accordance with the manufacturers recommendations, correct code of practice and where relevant British Board of Agrément Certificate.

Copyright
This drawing and design thereon is the copyright of Connect Architecture Ltd and must not be reproduced without written consent.

Rev	Date	Description
001	08-04-22	Terrace reduced in size 10m ²
002	22-04-22	Ground floor design style adjusted
003	19-05-22	First floor terrace removed
004	30-05-22	Contemporary extension design

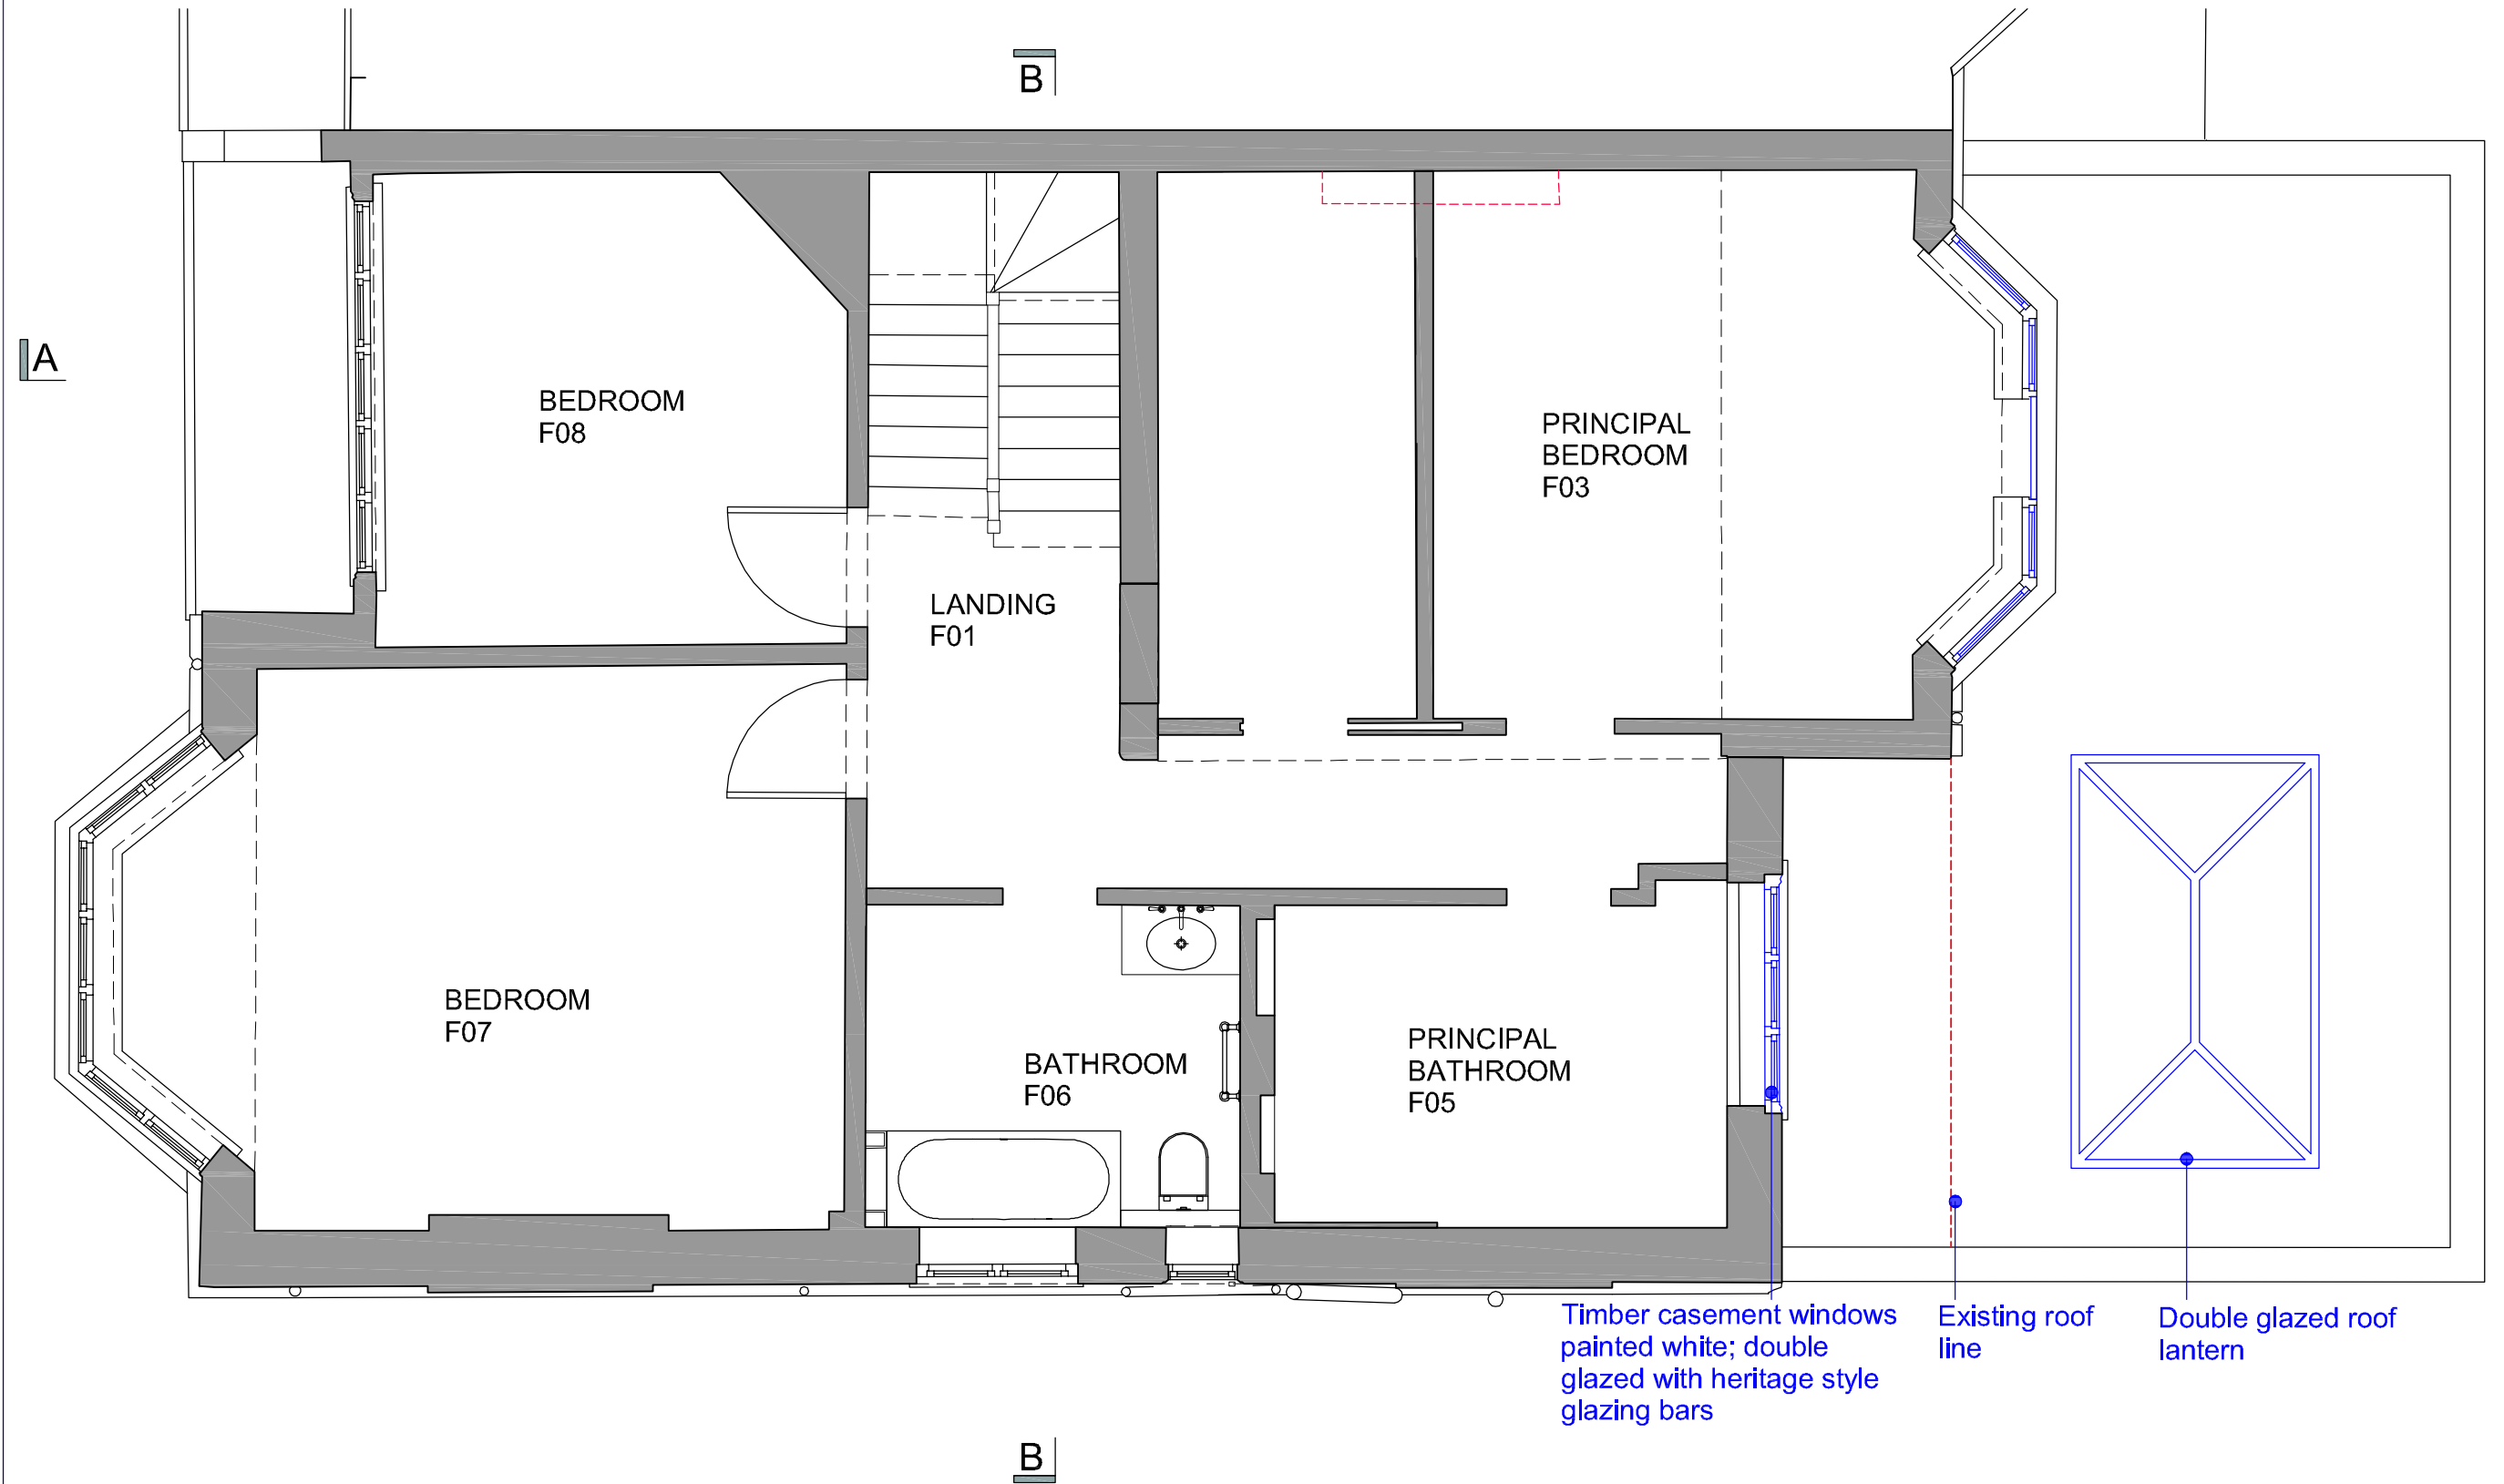

Project: 32 Crediton Hill Rear Extension London NW61HP		
Client: Mr. & Mrs. Thurlin		
Title: FIRST FLOOR PLAN: AS PROPOSED		
Status: INFORMATION		
Date: 11-10-21	Scale: 1:50 @A3	
Job No: 330	Drawing No: PE-003	Rev: 004

KEY:
Existing
Proposed
Demolition
Boundary






1 REAR ELEVATION - AS PROPOSED

Scale: 1:100



2 SIDE ELEVATION - AS PROPOSED

Scale: 1:100

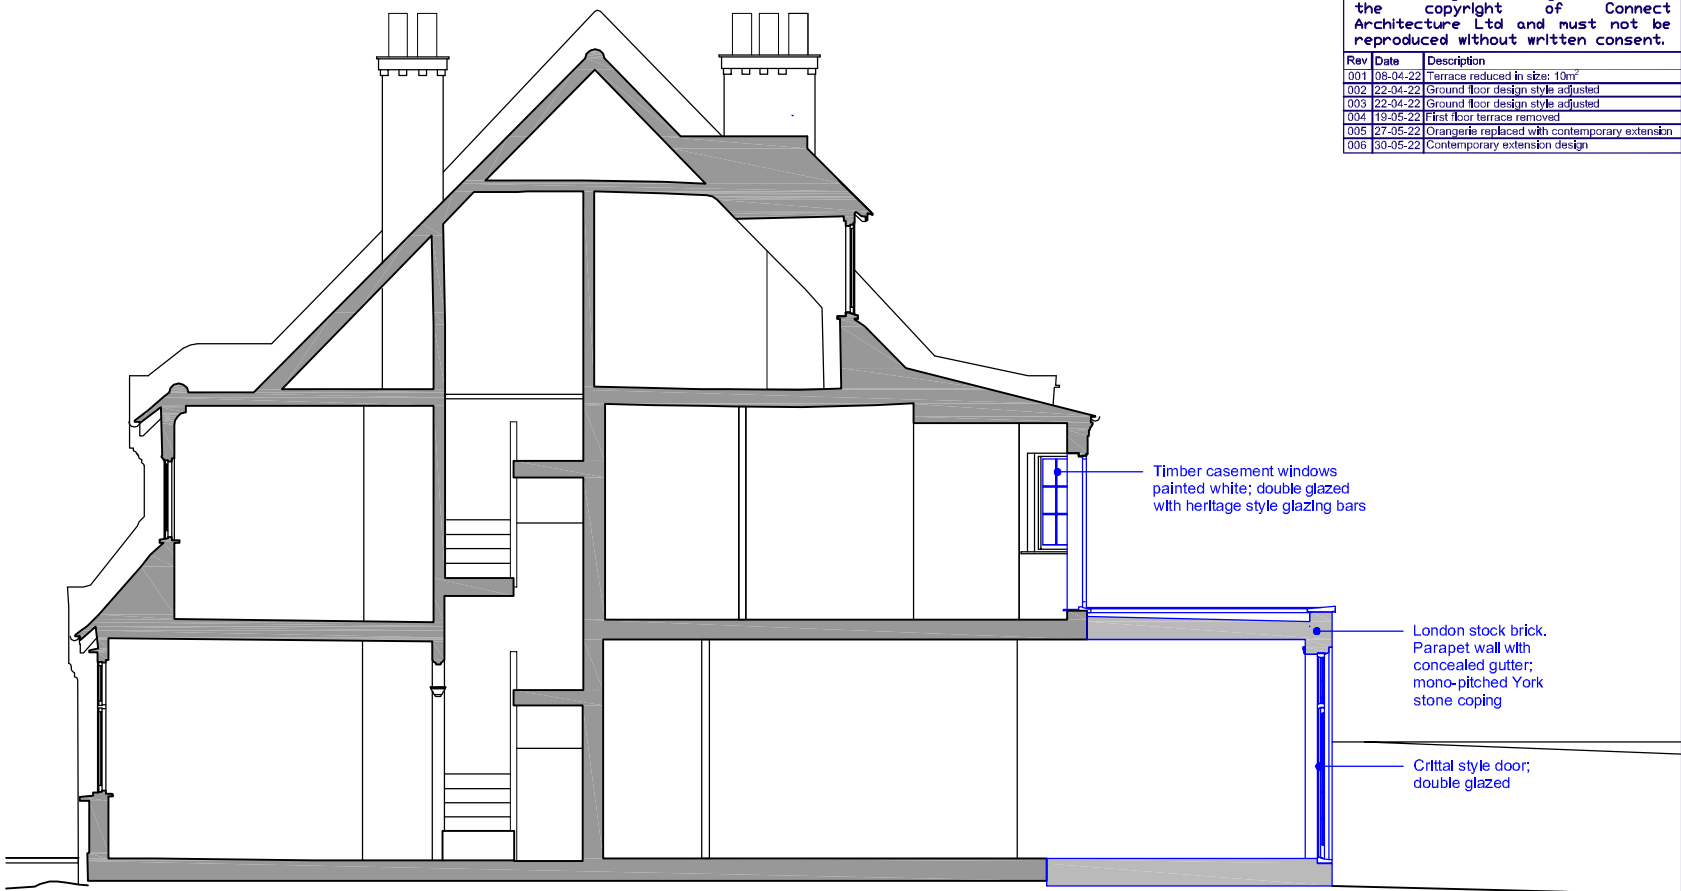

3 SECTION A - AS PROPOSED

Scale: 1:100

KEY:
Existing
Proposed
Demolition
Boundary

Dimensions
No dimensions to be scaled from drawings. All dimensions to be checked on site by the main contractor before commencement of any shop drawings or work whatsoever either on his own behalf or for sub-contractors or suppliers.

Discrepancies
Any discrepancies between drawings and or other documents shall be referred to the architects.


Compliance
All appropriate work to comply with the relevant requirements of the Building Regulations. All materials specified on this drawing are to be used strictly in accordance with the manufacturers recommendations, correct code of practice and where relevant British Board of Agrément Certificate.

Copyright
This drawing and design thereon is the copyright of Connect Architecture Ltd and must not be reproduced without written consent.

Rev	Date	Description
001	08-04-22	Terrace reduced in size: 10m ²
002	22-04-22	Ground floor design style adjusted
003	22-04-22	Ground floor design style adjusted
004	19-05-22	First floor terrace removed
005	27-05-22	Orangerie replaced with contemporary extension
006	30-05-22	Contemporary extension design


CA
CONNECT ARCHITECTURE

Project: 32 Crediton Hill Rear Extension London NW61HP		
Client: Mr. & Mrs. Thurlin		
Title: ELEVATIONS & SECTION: AS PROPOSED		
Status: INFORMATION		
Date: 11-10-21	Scale: 1:100 @A3	
Job No: 330	Drawing No: PE-004	Rev: 006

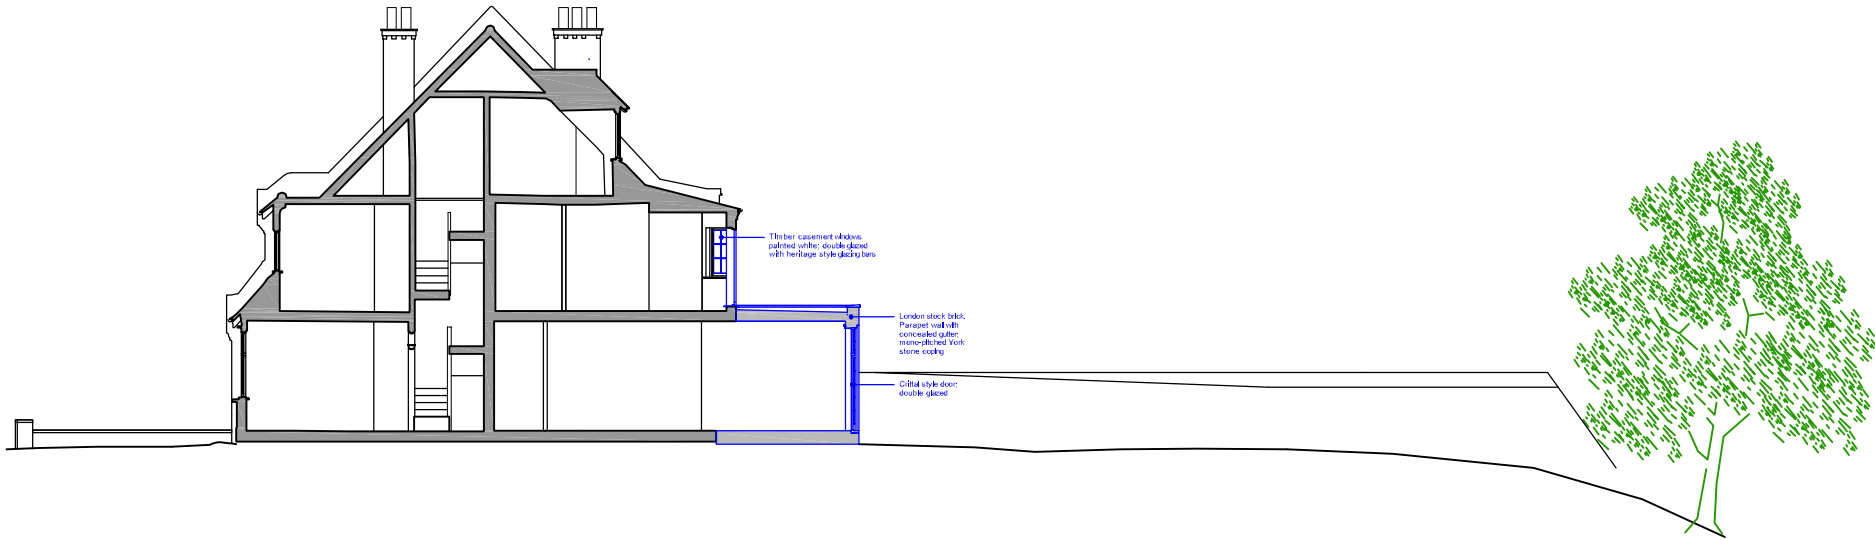

1 STE SECTION A - AS PROPOSED


Scale: 1:200

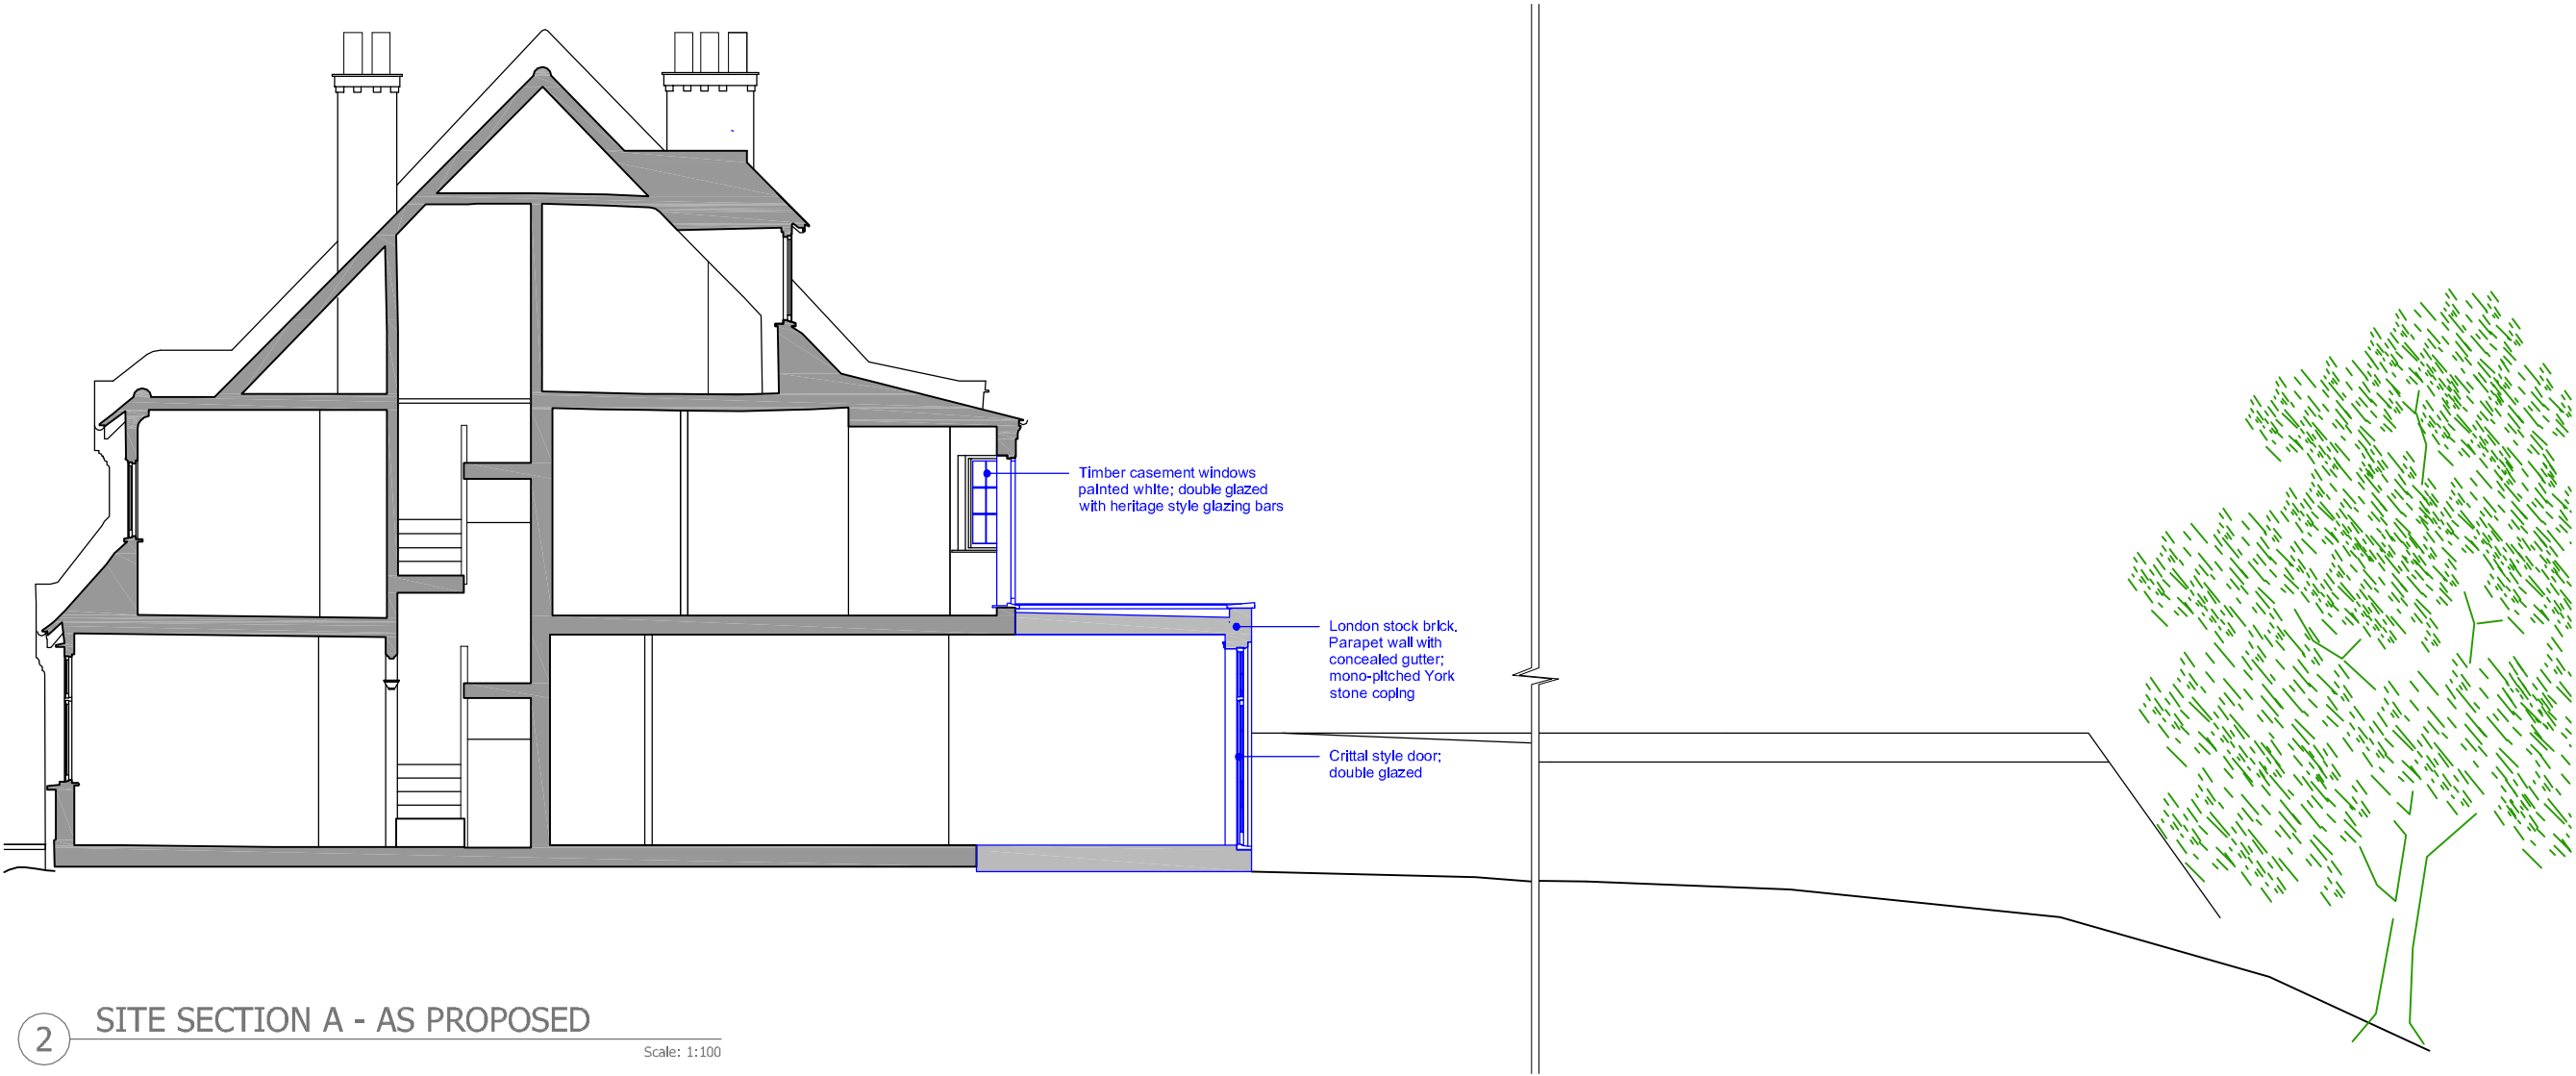

2 SITE SECTION A - AS PROPOSED

Scale: 1:100

KEY:
Existing
Proposed
Demolition
Boundary

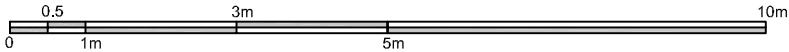

Dimensions
No dimensions to be scaled from drawings. All dimensions to be checked on site by the main contractor before commencement of any shop drawings or work whatsoever either on his own behalf or for sub-contractors or suppliers.

Discrepancies
Any discrepancies between drawings and or other documents shall be referred to the architects.

Compliance
All appropriate work to comply with the relevant requirements of the Building Regulations. All materials specified on this drawing are to be used strictly in accordance with the manufacturers recommendations, correct code of practice and where relevant British Board of Agrément Certificate.

Copyright
This drawing and design thereon is the copyright of Connect Architecture Ltd and must not be reproduced without written consent.

Rev	Date	Description
001	19-01-21	Chimney breast removed
002	28-04-21	Designs updated
003	28-04-21	Handrails added
004	05-10-21	Basement adjusted
005	08-04-22	Terrace reduced in size: 10m ²
006	22-04-22	Ground floor design style adjusted
007	19-05-22	First floor terrace removed
008	30-05-22	Contemporary extension design



Project: 32 Crediton Hill Rear Extension London NW61HP		
Client: Mr. & Mrs. Thurlin		
Title: SECTIONS A-C: AS PROPOSED		
Status: INFORMATION		
Date: 11-04-21	Scale: 1:100, 1:200 @A3	
Job No: 330	Drawing No: PE-020	Rev: 008