

All works to be carried out in accordance with current building regulations and as per signed contract. All dimensions / levels to be checked and verified on site before commencing any work and any discrepancies to be reported to the office immediately. This drawing to be read in conjunction with contract documents, project working drawings, specification, all consultants / specialist drawings, details and specification. All materials to be used in the construction of the external surfaces of the new works shall match those in the existing building.

CLIENT: ---
DRAWING TITLE: Basement FI and Ground FI Plans





JOB TITLE: Terrace Application
JOB REF / ADDRESS: 7 Coptic Street

SCALE: 1/100 @ A3
1/50 @ A3
DATE: June 22

PP Ref: PP-
JOB NO: DW 2021002

PHASE: ---
DRAWING NO: 01

DRAWN BY: NP
REVISION: 00

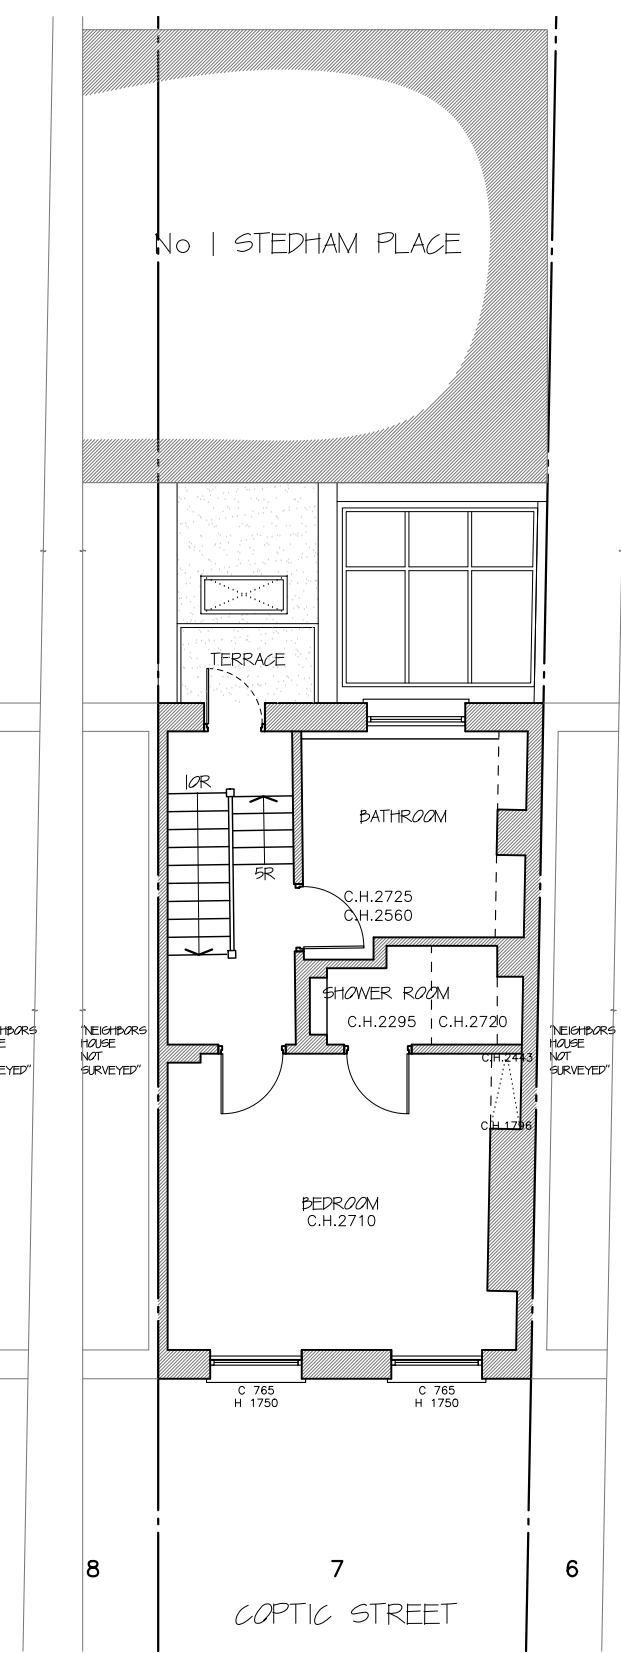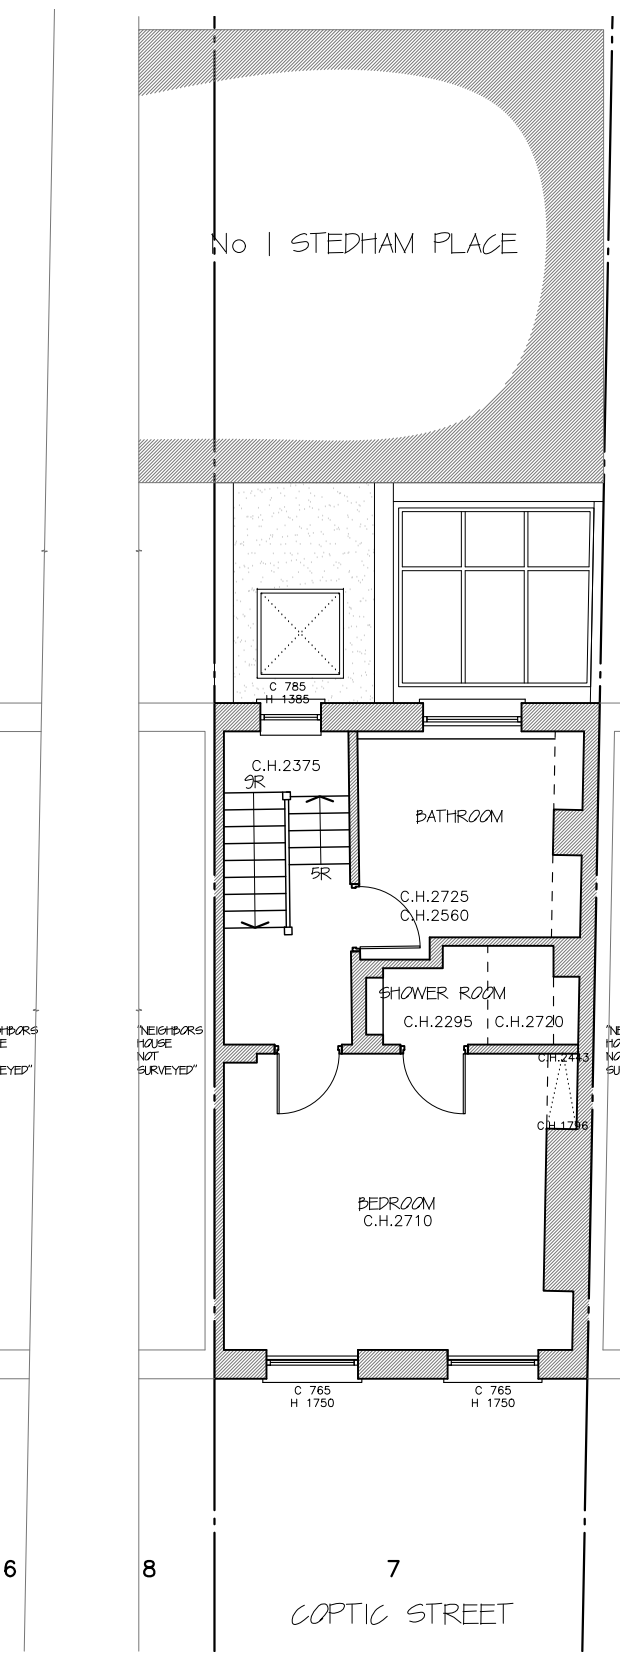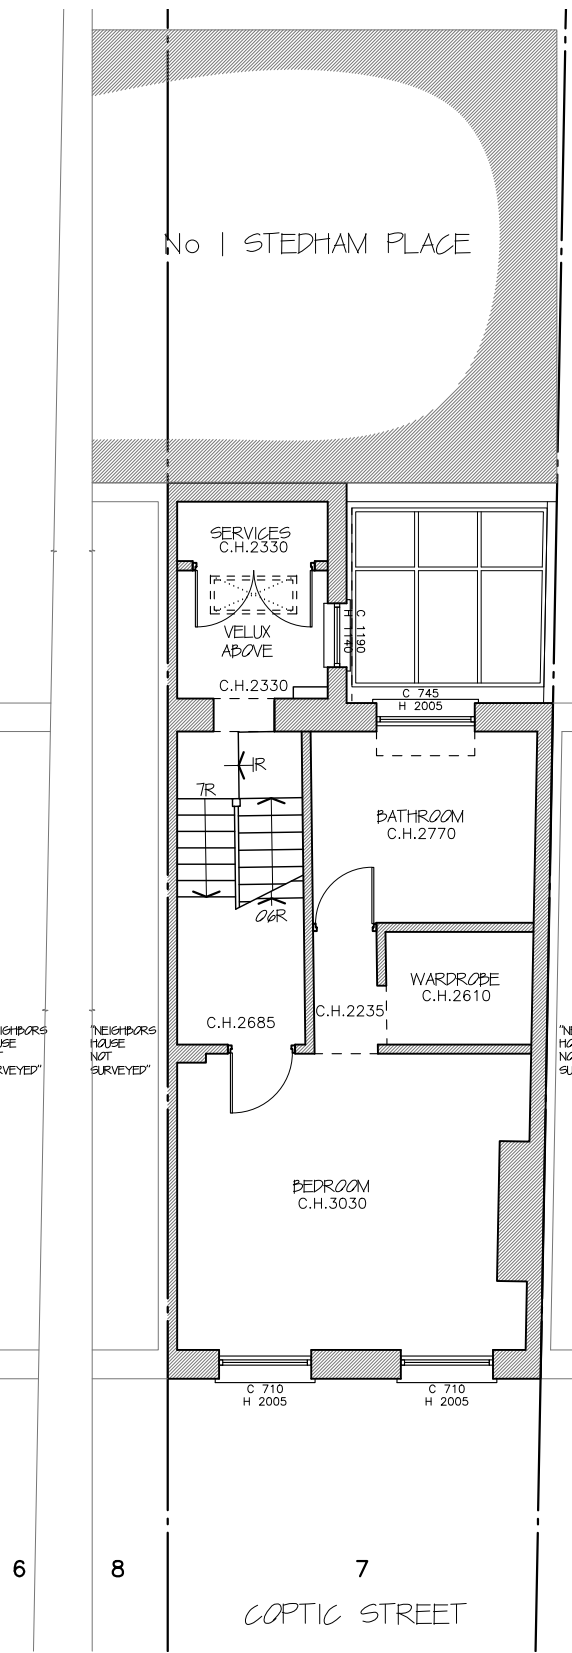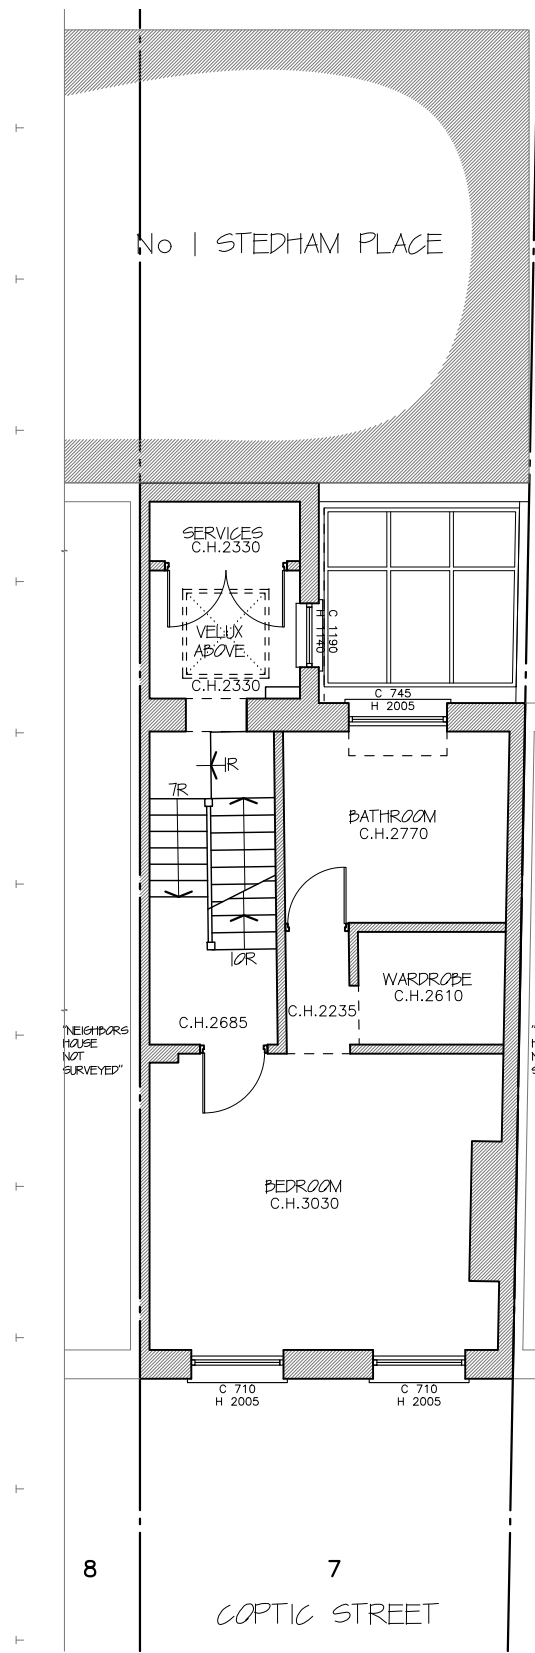

Existing First Floor Plan

Proposed First Floor Plan

Existing Second Floor Plan

Proposed Second Floor Plan

1:100
All works to be carried out in accordance with current building regulations and as per signed contract. All dimensions / levels to be checked and verified on site before commencing any work and any discrepancies to be reported to the office immediately. This drawing to be read in conjunction with contract documents, project working drawings, specification, all consultants / specialist drawings, details and specification. All materials to be used in the construction of the external surfaces of the new works shall match those in the existing building.

CLIENT: ---
DRAWING TITLE: First Fl and Second Fl Plans


JOB TITLE: Terrace Application
JOB REF / ADDRESS: 7 Coptic Street

SCALE: 1/100 @ A3
DATE: June 22


PP Ref: PP-
JOB NO: DW 2021002

PHASE: ---
DRAWING NO: 02


DRAWN BY: NP
REVISION: 00

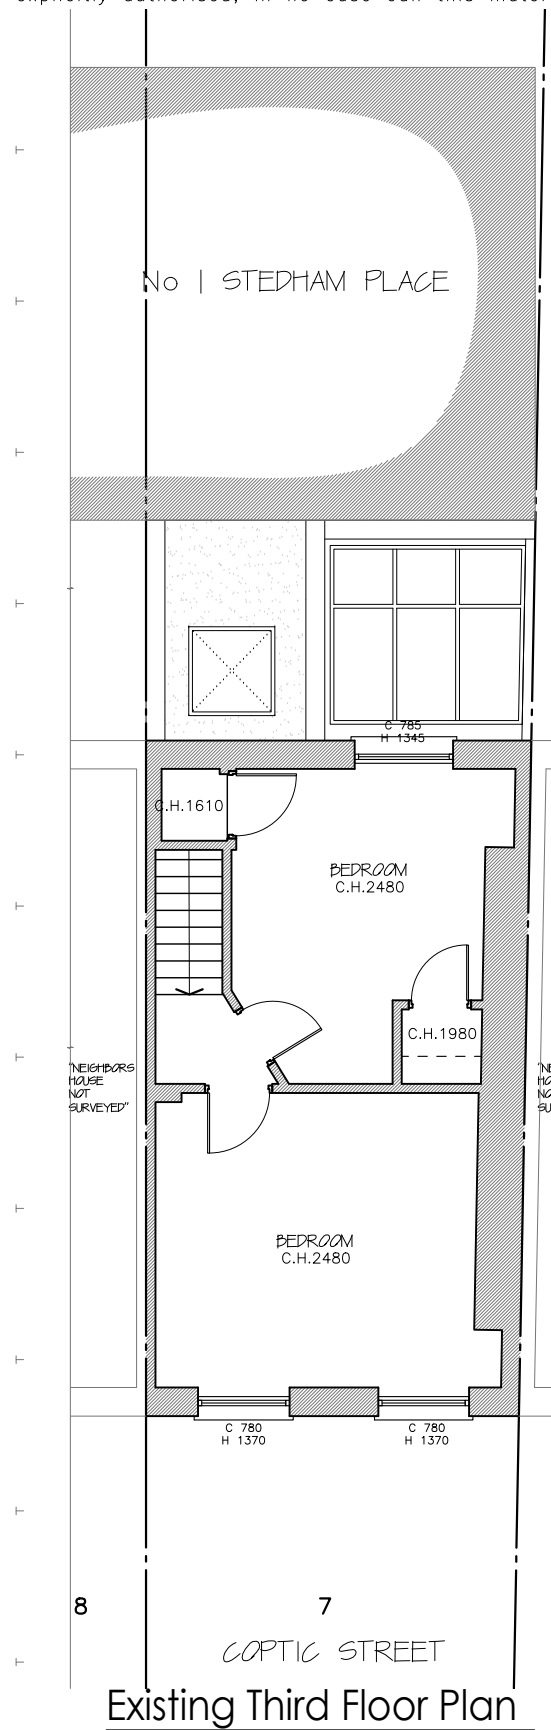


Existing Third Floor Plan

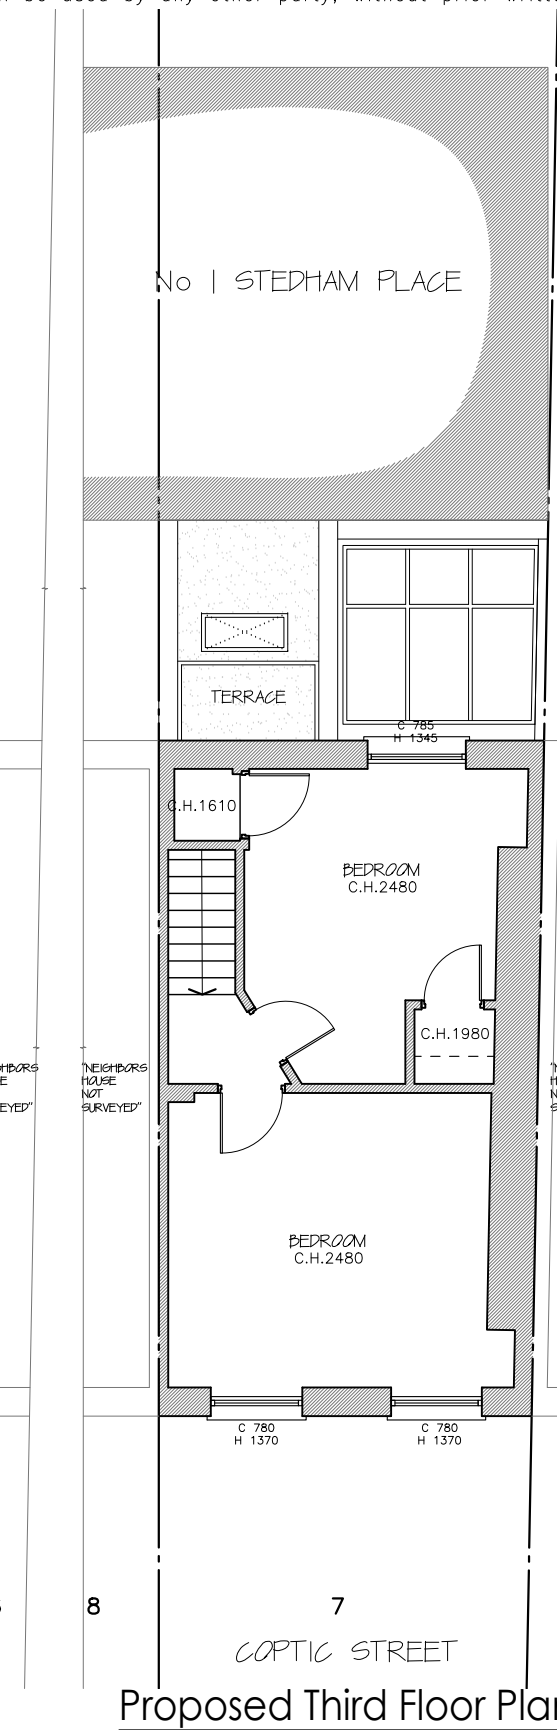

Proposed Third Floor Plan

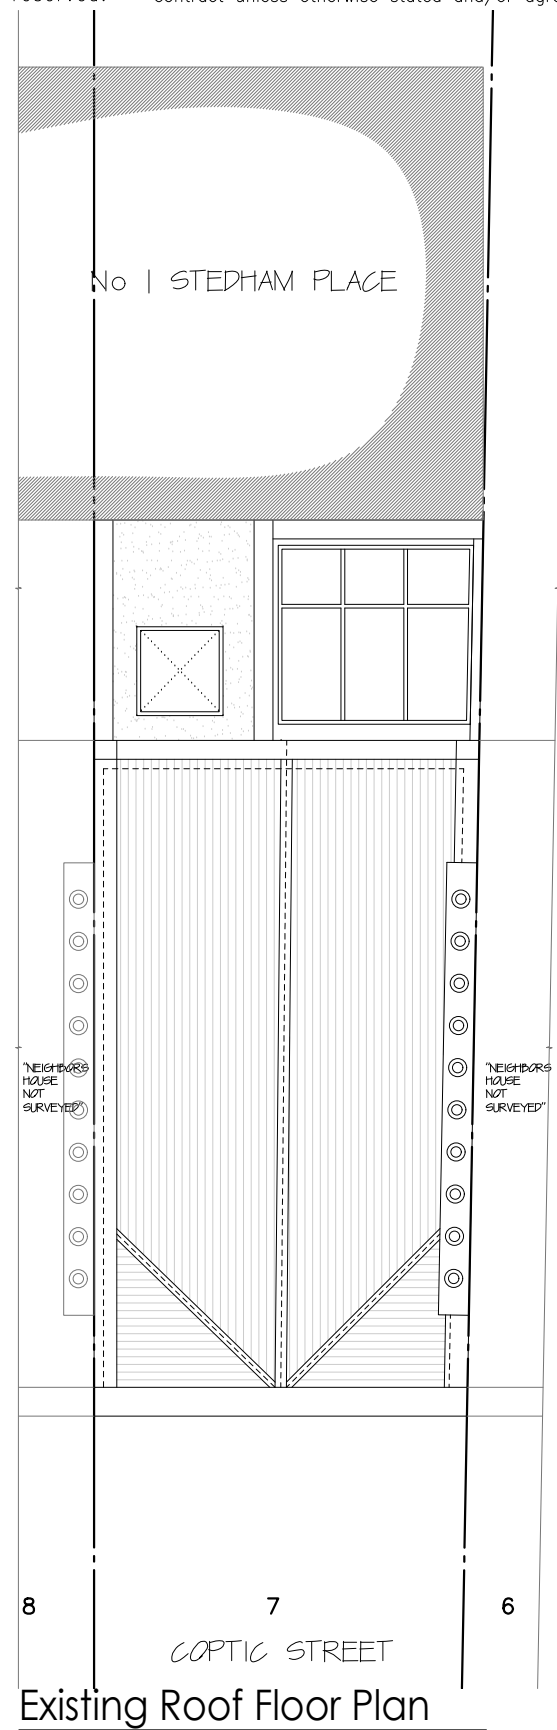

Existing Roof Floor Plan

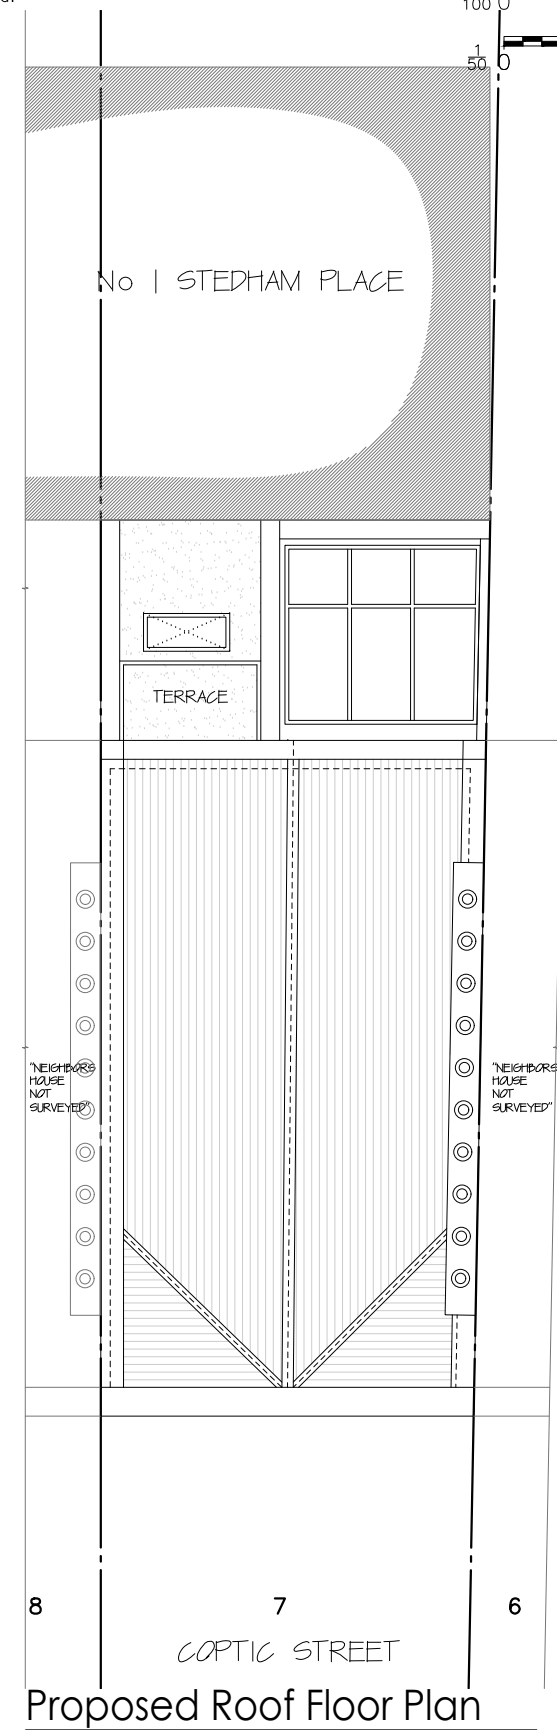

Proposed Roof Floor Plan

1:100
All works to be carried out in accordance with current building regulations and as per signed contract. All dimensions / levels to be checked and verified on site before commencing any work and any discrepancies to be reported to the office immediately. This drawing to be read in conjunction with contract documents, project working drawings, specification, all consultants / specialist drawings, details and specification. All materials to be used in the construction of the external surfaces of the new works shall match those in the existing building.

CLIENT: ---
DRAWING TITLE: Third Fl and Roof Plans


JOB TITLE: Terrace Application
JOB REF / ADDRESS: 7 Coptic Street

SCALE: 1/100 @ A3
DATE: June 22

PP Ref: PP-
JOB NO: DW 2021002

PHASE: ---
DRAWING NO: 03

DRAWN BY: NP
REVISION: 00

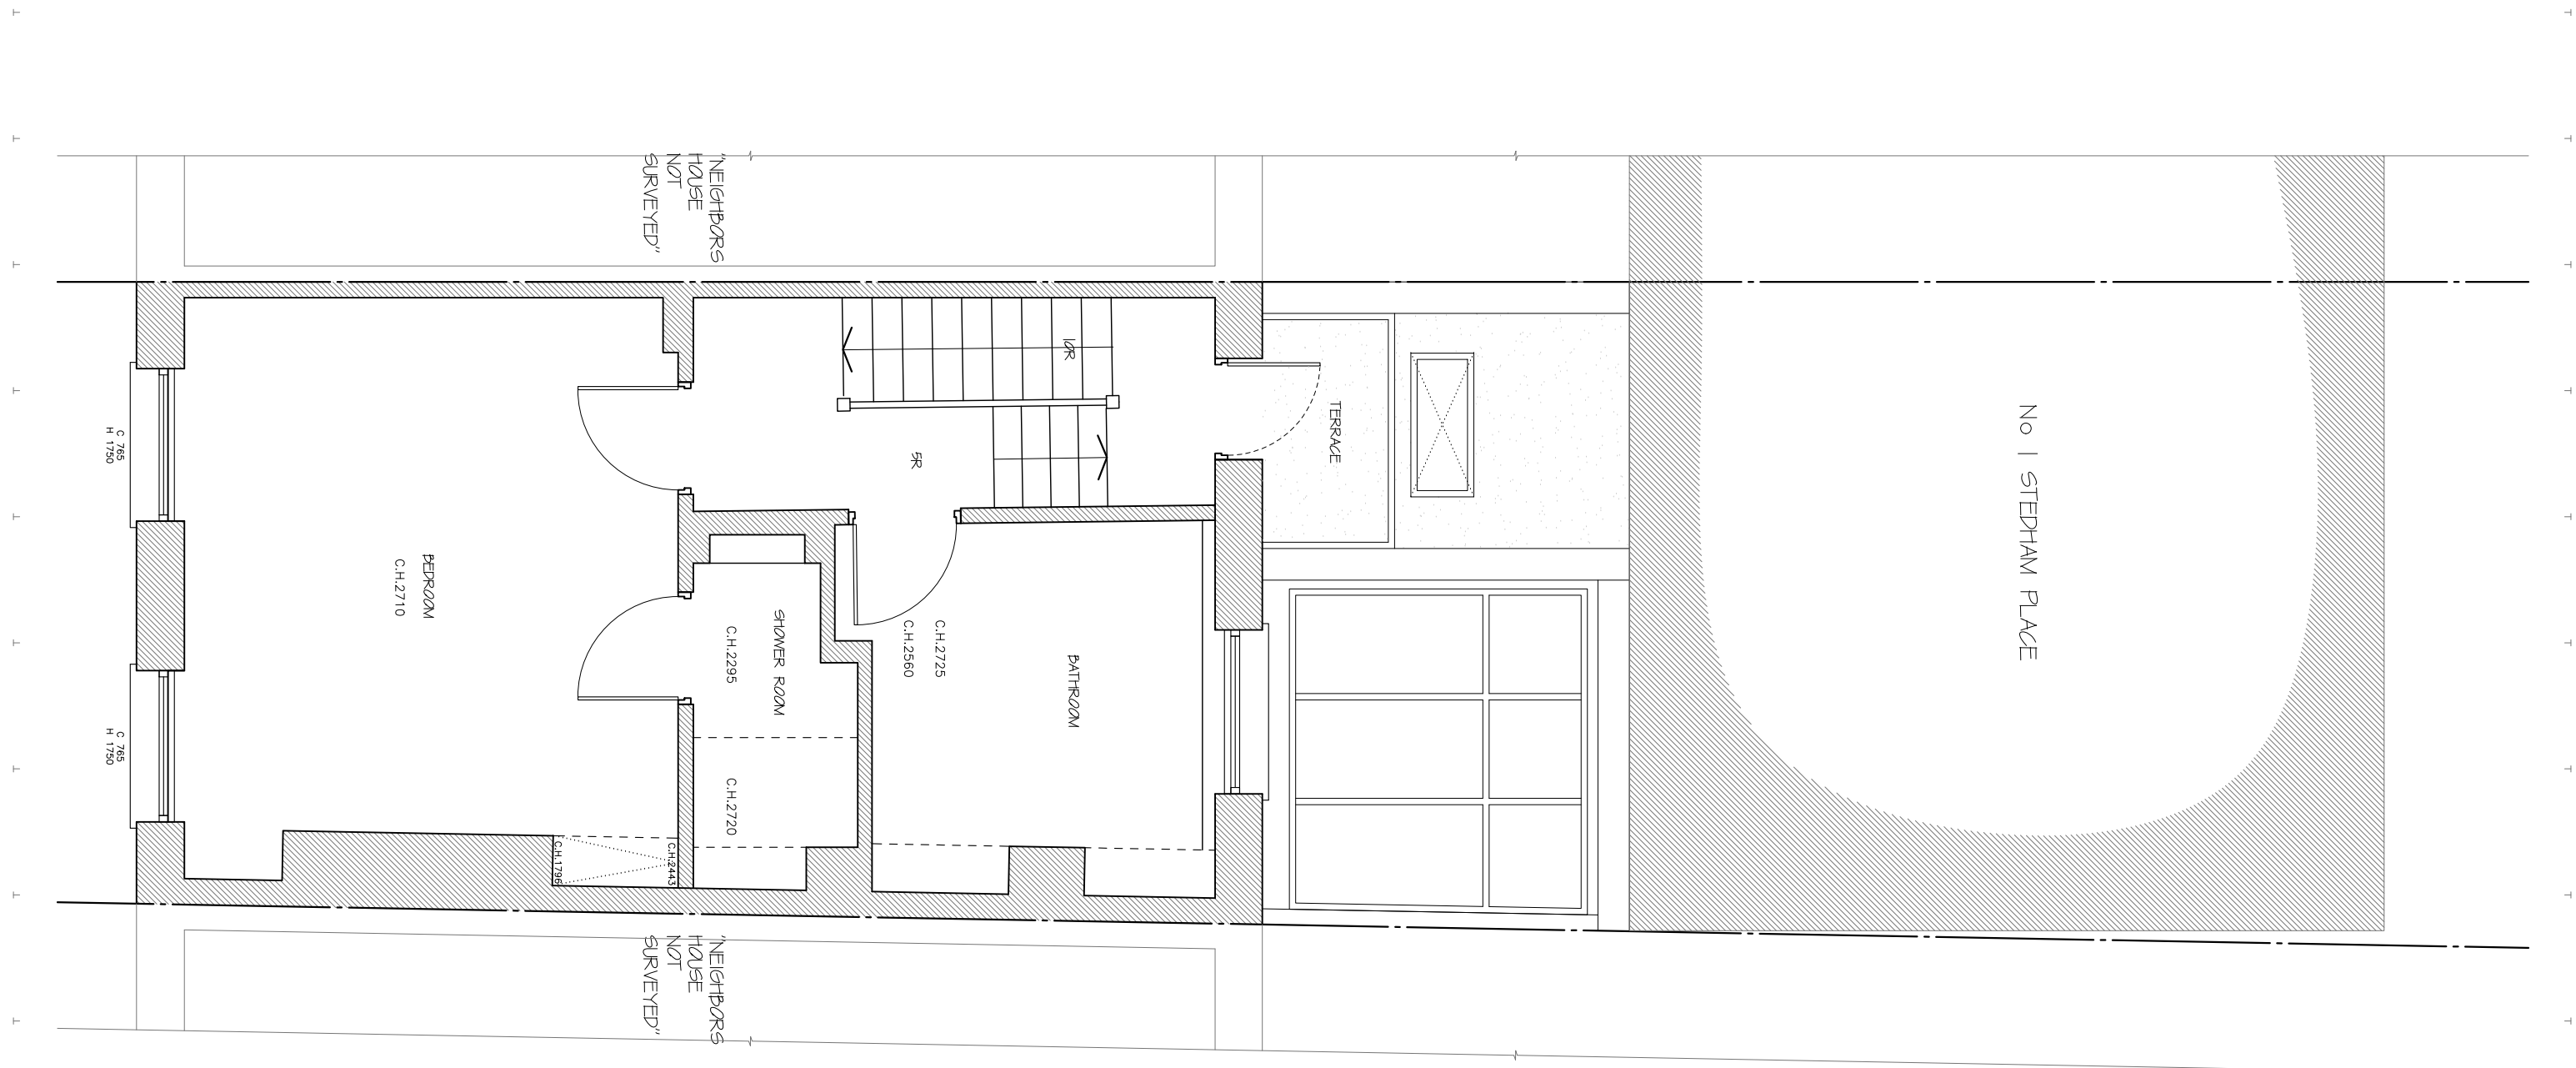

Proposed Second Floor

1:50

All works to be carried out in accordance with current building regulations and as per signed contract. All dimensions / levels to be checked and verified on site before commencing any work and any discrepancies to be reported to the office immediately. This drawing to be read in conjunction with contract documents, project working drawings, specification, all consultants / specialist drawings, details and specification. All materials to be used in the construction of the external surfaces of the new works shall match those in the existing building.

CLIENT: ----
DRAWING TITLE: Proposed Second Floor



JOB TITLE: Terrace Application
JOB REF / ADDRESS: 7 Coptic Street

SCALE: 1/100 @ A3
1/50 @ A3
DATE: June 22

PP Ref: PP-
JOB NO: DW 2021002

PHASE: ----
DRAWING NO: 04

DRAWN BY: NP
REVISION: 00

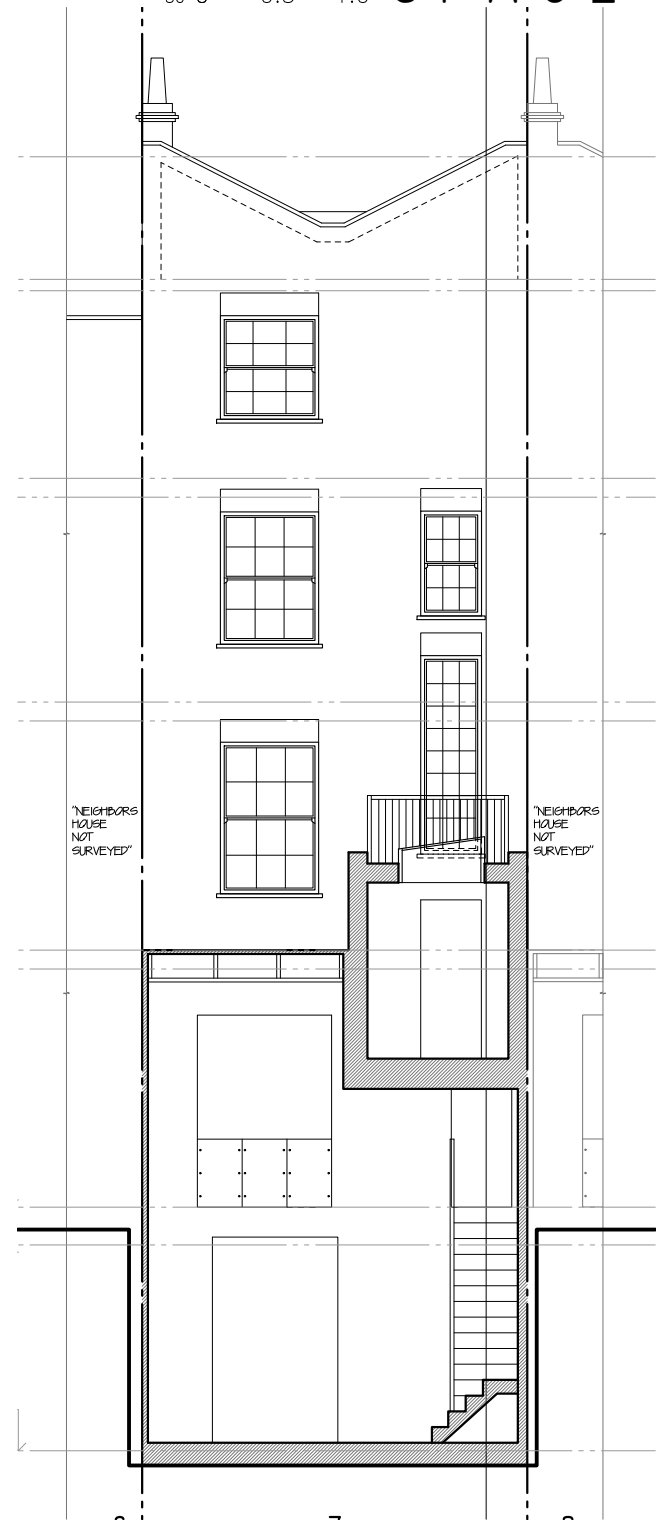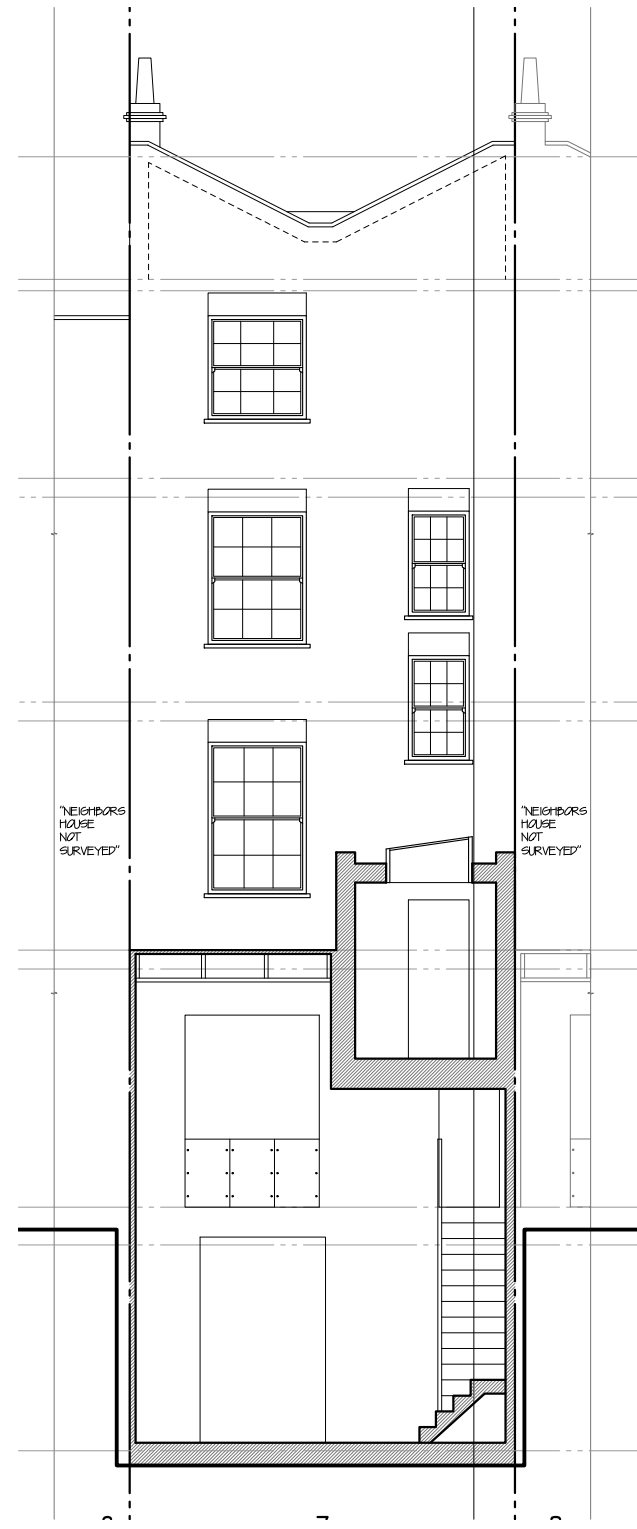

Existing Front Elevation

Proposed Front Elevation

Existing Rear Elevation

Proposed Rear Elevation

1:100

1:100

1:100

1:100

All works to be carried out in accordance with current building regulations and as per signed contract. All dimensions / levels to be checked and verified on site before commencing any work and any discrepancies to be reported to the office immediately. This drawing to be read in conjunction with contract documents, project working drawings, specification, all consultants / specialist drawings, details and specification. All materials to be used in the construction of the external surfaces of the new works shall match those in the existing building.

CLIENT:


DRAWING TITLE:
Elevations

JOB TITLE:
Terrace Application
JOB REF / ADDRESS:
7 Coptic Street

SCALE: DATE:
1/100 @ A3 June 22
1/50 @ A3


PP Ref: PHASE:
PP- ----
JOB NO: DW 2021002
DRAWING NO: 05

DRAWN BY: NP
REVISION: 00

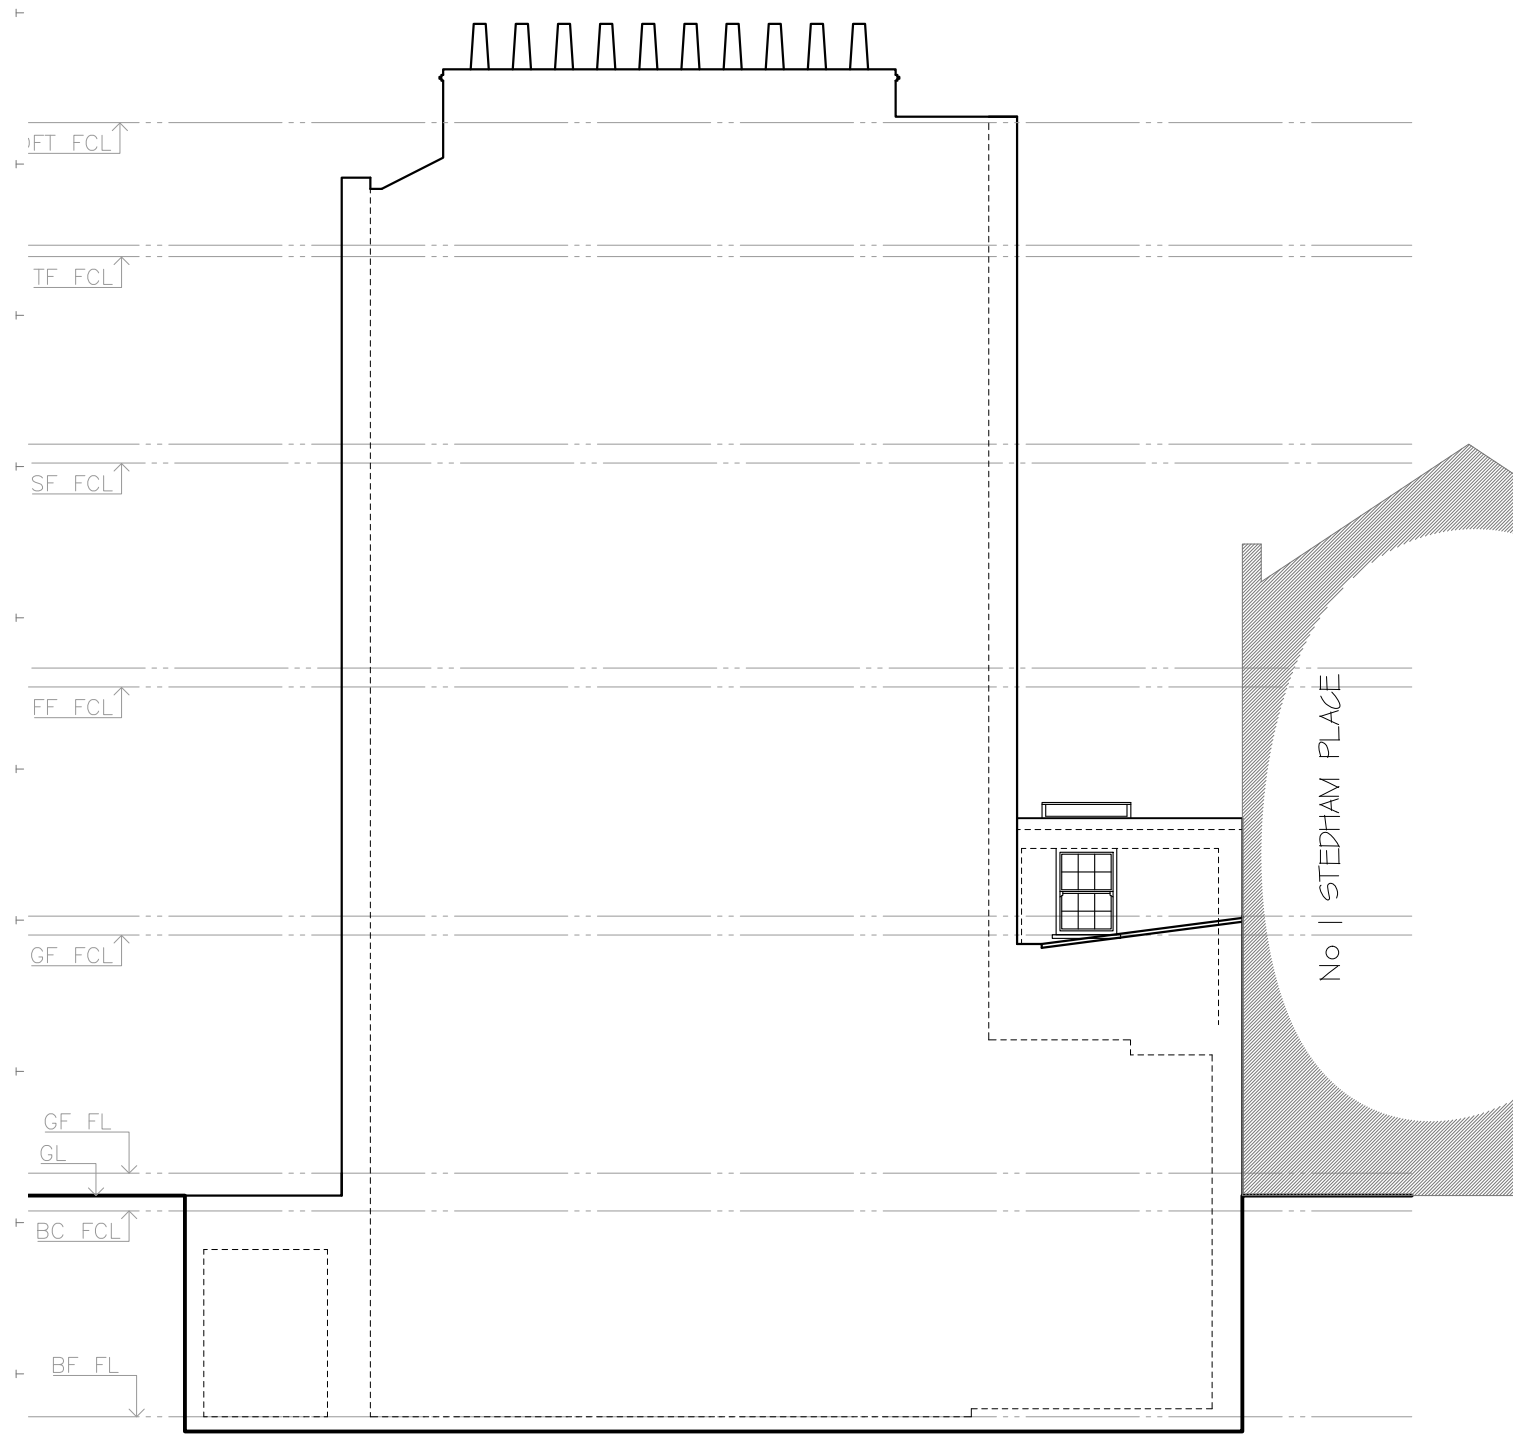

Existing Side Elevation

1:100

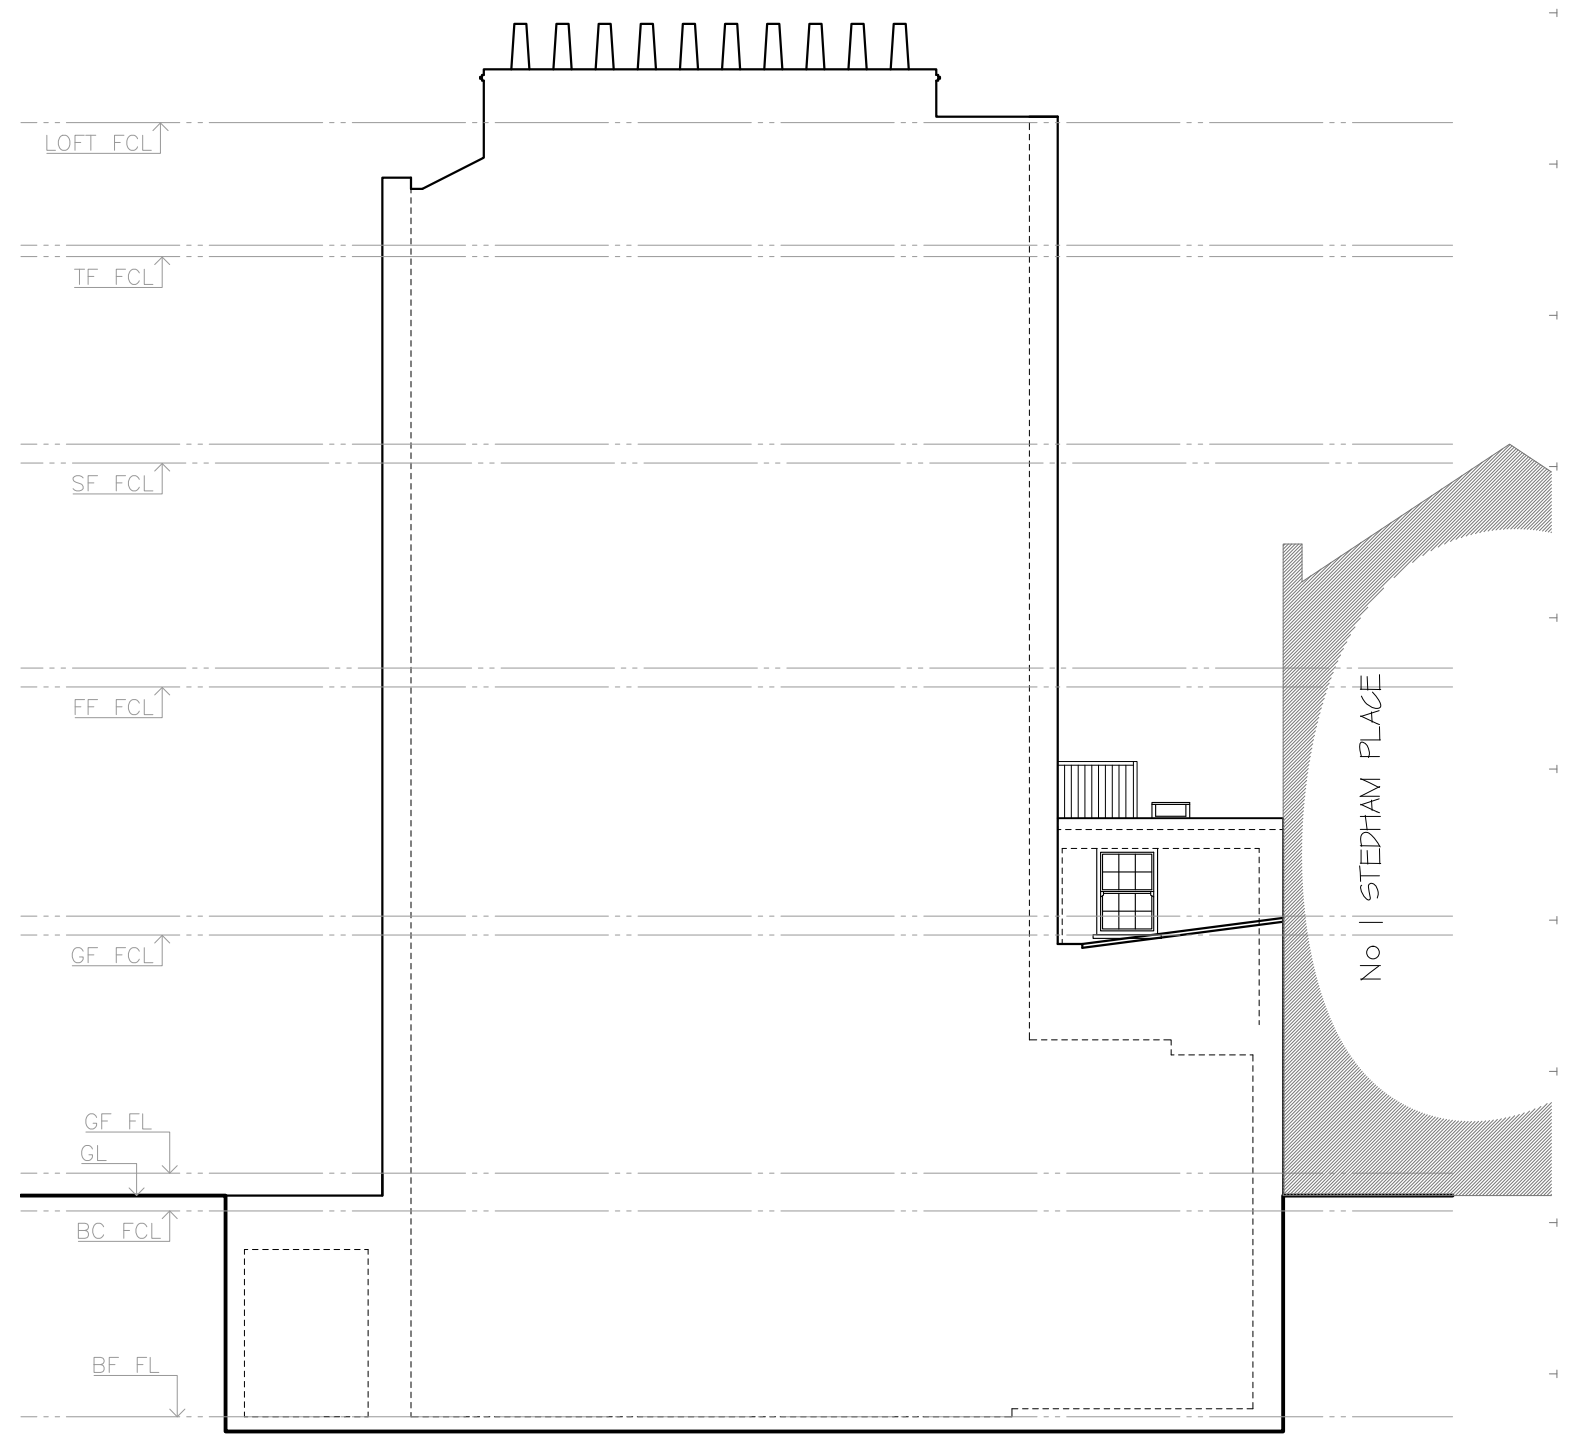

Proposed Side Elevation

1:100

All works to be carried out in accordance with current building regulations and as per signed contract. All dimensions / levels to be checked and verified on site before commencing any work and any discrepancies to be reported to the office immediately. This drawing to be read in conjunction with contract documents, project working drawings, specification, all consultants / specialist drawings, details and specification. All materials to be used in the construction of the external surfaces of the new works shall match those in the existing building.

CLIENT:

DRAWING TITLE:

Side Elevation

JOB TITLE:

Terrace Application

JOB REF / ADDRESS:

7 Coptic Street

SCALE: DATE:

1/100 @ A3 1/50 @ A3 June 22

PP Ref:

PP-

JOB NO:

DW 2021002

PHASE:

DRAWING NO:


06

DRAWN BY:

NP


REVISION:

00

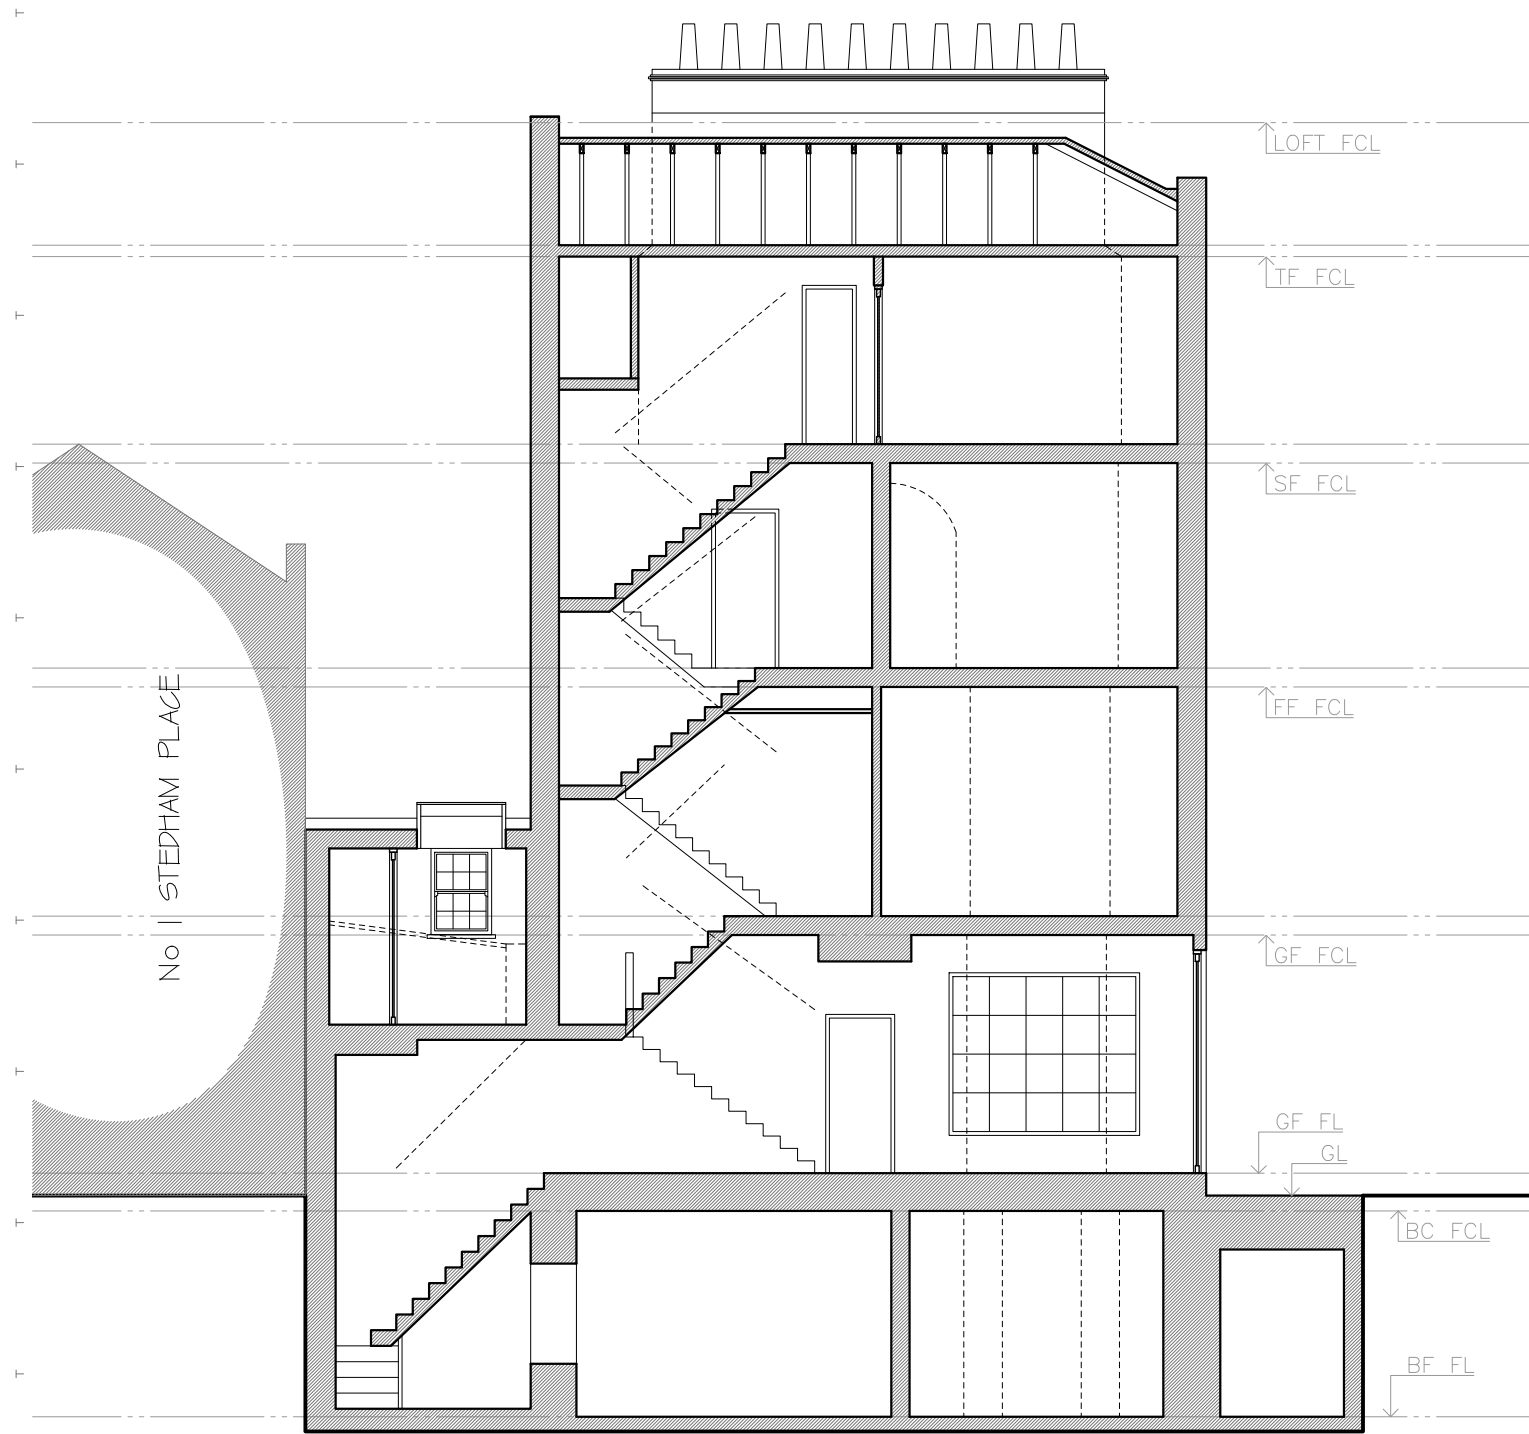

Existing Section A-A

1:100

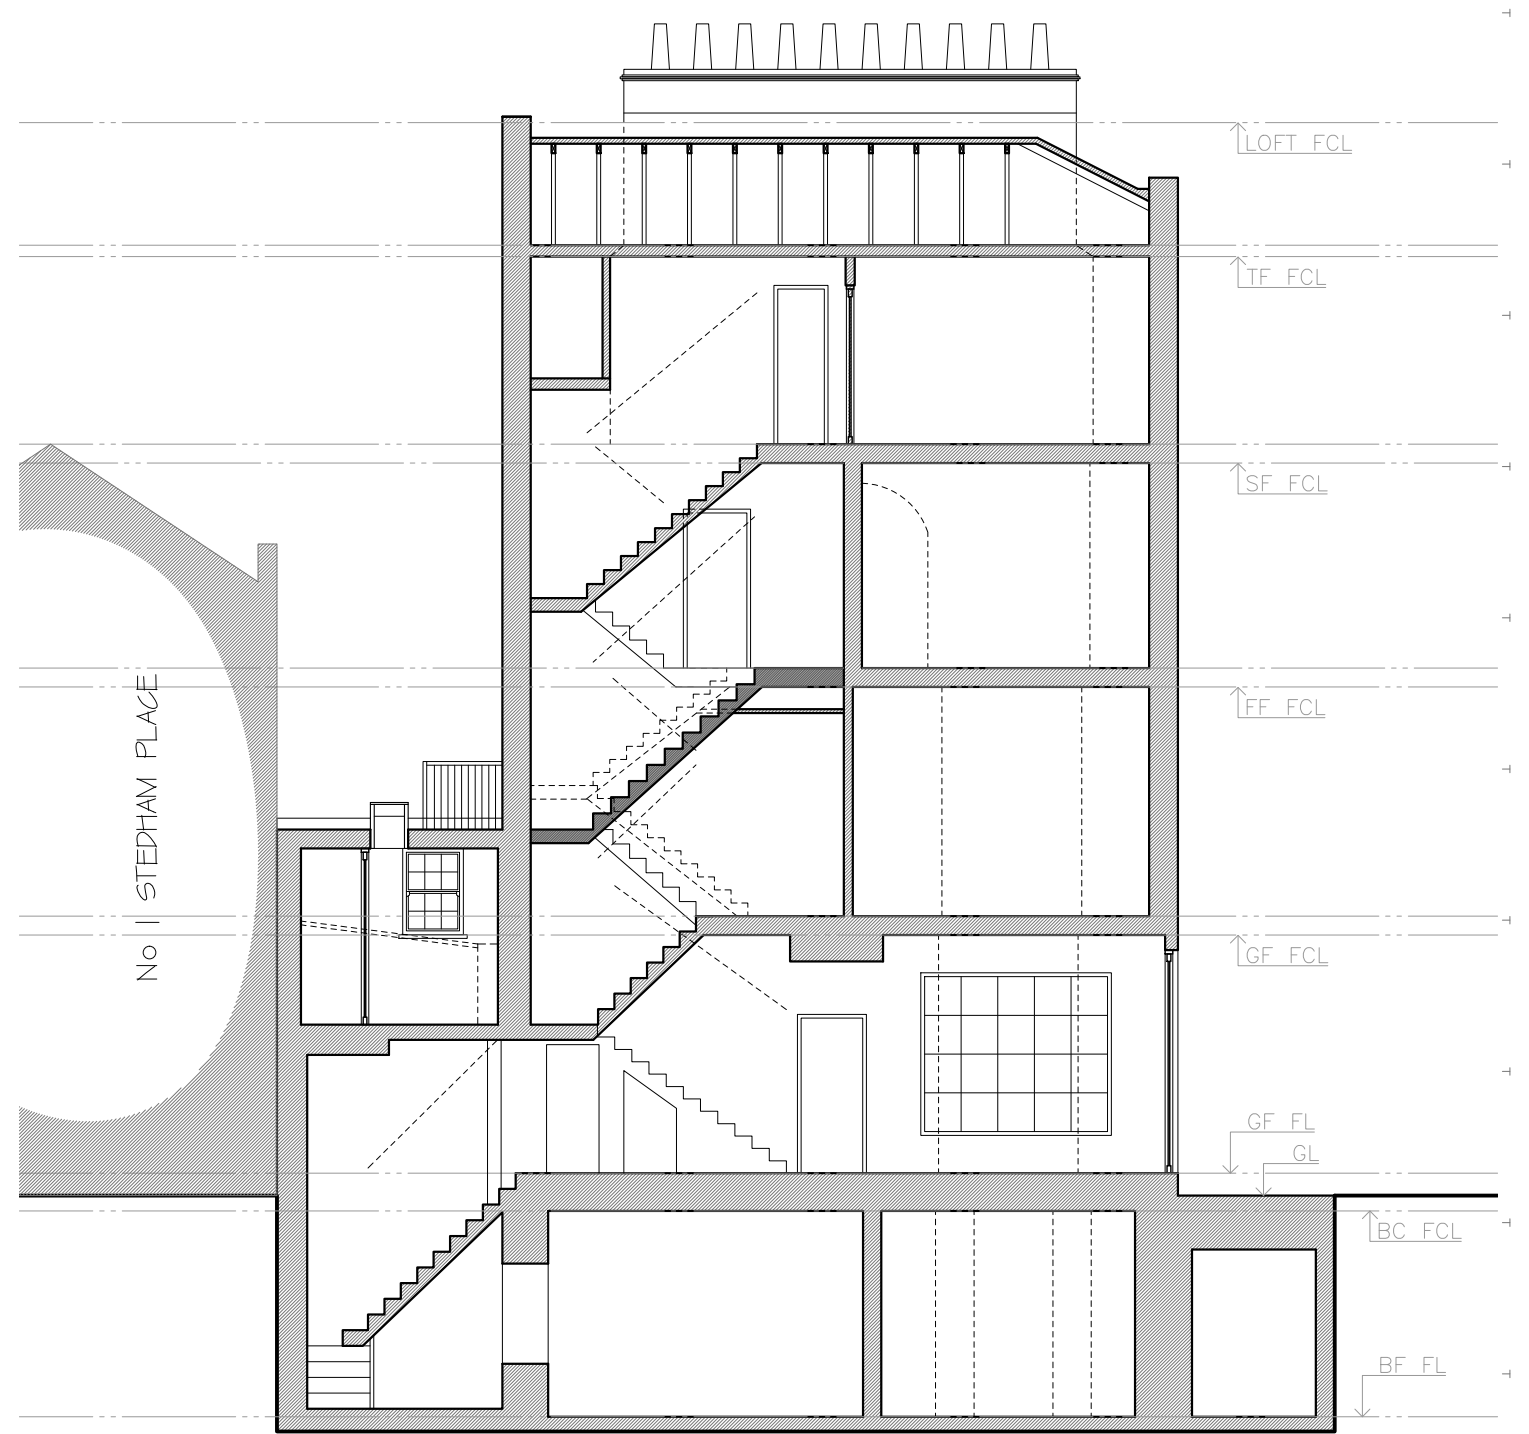

Proposed Section A-A

1:100

All works to be carried out in accordance with current building regulations and as per signed contract. All dimensions / levels to be checked and verified on site before commencing any work and any discrepancies to be reported to the office immediately. This drawing to be read in conjunction with contract documents, project working drawings, specification, all consultants / specialist drawings, details and specification. All materials to be used in the construction of the external surfaces of the new works shall match those in the existing building.

CLIENT:

DRAWING TITLE:
Section A-A'

JOB TITLE:
Terrace Application
JOB REF / ADDRESS:
7 Coptic Street

SCALE: DATE:
1/100 @ A3 June 22
1/50 @ A3

PP Ref: PHASE:
PP- ---
JOB NO: DRAWING NO:
DW 2021002 07

DRAWN BY: REVISION:
NP 00