


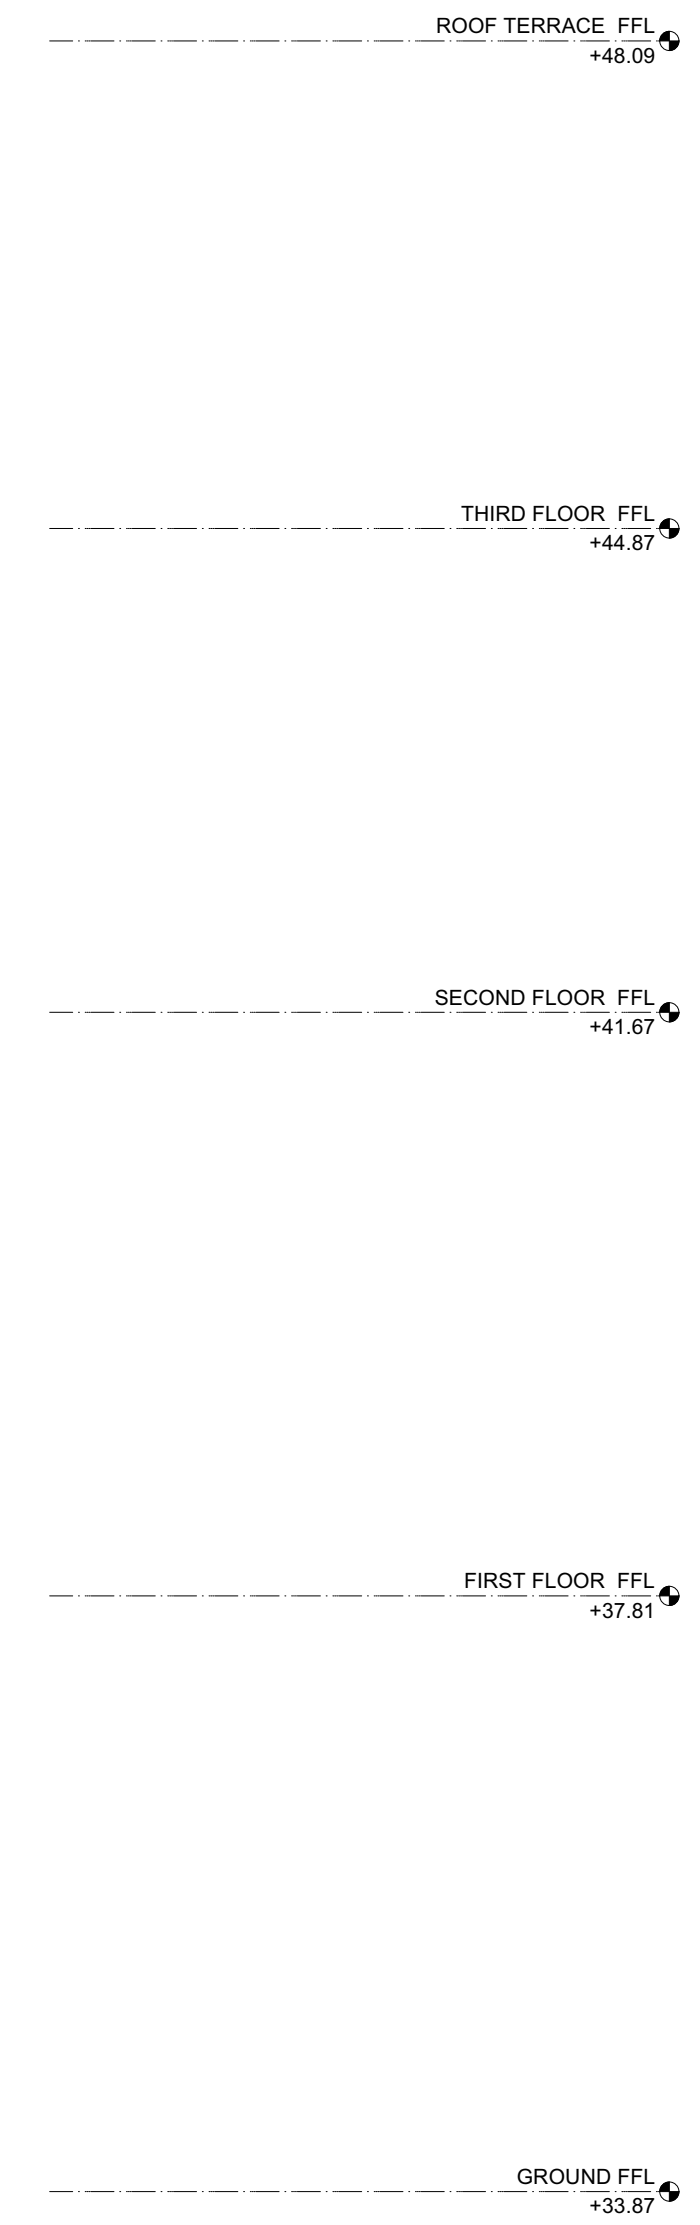

1 EXISTING FRONT ELEVATION  
SCALE 1:50  
PL-17



2 EXISTING FRONT LIGHTWELL SECTION  
SCALE 1:50  
PL-17



3 EXISTING FRONT LIGHT WELL ELEVATION B  
SCALE 1:50  
PL-17

COPYRIGHT 2020 STANHOPE GATE ARCHITECTURE

THESE DRAWINGS ARE FOR AESTHETIC DESIGN INFORMATION PURPOSES ONLY & DO NOT CONTAIN ANY INFORMATION FOR CONSTRUCTION OR COMPLIANCE TO BUILDING REGULATIONS.

DRAWINGS MAY BE SCALED FOR THE PURPOSES OF PLANNING ONLY. ALL DIMENSIONS TO BE CHECKED ON SITE.

**KEY:**

S - INTERNAL WINDOW SILL HEIGHT  
H - INTERNAL WINDOW SILL TO HEAD HEIGHT  
FFL - TOP OF FINISHES  
SSL - TOP OF STRUCTURAL SLAB LEVEL

EXISTING FABRIC  
FABRIC FOR REMOVAL  
PROPOSED FABRIC

× +55.350 EXISTING LEVEL  
× +55.500 PROPOSED LEVEL  
- - - - - ASSUMED / UNABLE TO SURVEY

## PLANNING ISSUE

B 20/10/2020 AMENDMENTS AS PER CLOUD  
A 02/03/20 AMENDMENTS AS PER CLOUD

REV.	DATE	DESCRIPTION
------	------	-------------

## 36-37 CHESTER TERRACE LONDON

EXISTING FRONT ELEVATION -  
EXISTING FRONT LIGHT WELLS SECTION

DRNG No	SCALE	DATE
PL-17 B	1:50 @ A1	OCT 2020



5 ST JAMES'S SQUARE  
LONDON SW1Y 4JU  
T 020 7451 0955 mail@stanhopegate.co.uk  
www.stanhopegatearchitecture.com







1 PROPOSED FRONT ELEVATION  
SCALE 1:50




2 PROPOSED FRONT LIGHT WELLS SECTION  
SCALE 1:50



LOUVRES IN NO. 33 CHESTER TERRACE FRONT LIGHT WELL



LOUVRES IN NO. 30 CHESTER TERRACE FRONT LIGHT WELL

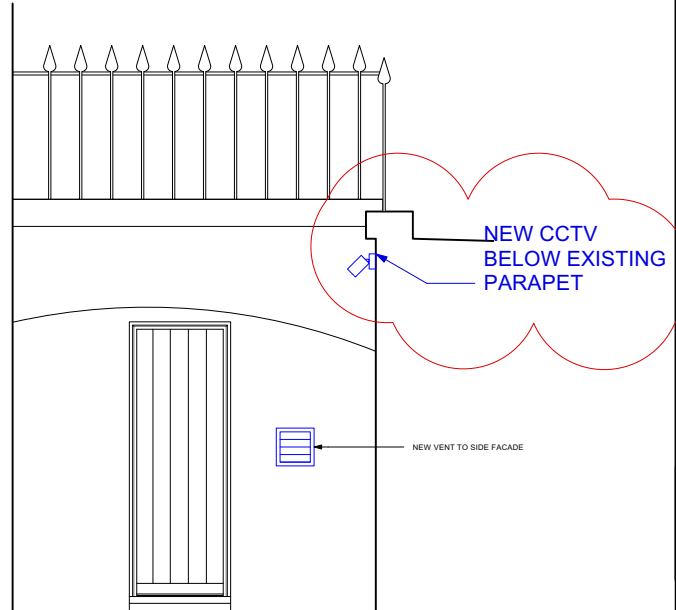

3 PROPOSED FRONT LIGHT WELL ELEVATION B  
SCALE 1:50

COPYRIGHT 2020 STANHOPE GATE ARCHITECTURE

THESE DRAWINGS ARE FOR AESTHETIC DESIGN INFORMATION PURPOSES ONLY & DO NOT CONTAIN ANY INFORMATION FOR CONSTRUCTION OR COMPLIANCE TO BUILDING REGULATIONS.

DRAWINGS MAY BE SCALED FOR THE PURPOSES OF PLANNING ONLY. ALL DIMENSIONS TO BE CHECKED ON SITE.

**KEY:**  
S - INTERNAL WINDOW SILL HEIGHT  
H - INTERNAL WINDOW SILL TO HEAD HEIGHT  
FFL - TOP OF FINISHES  
SSL - TOP OF STRUCTURAL SLAB LEVEL

EXISTING FABRIC  
FABRIC FOR REMOVAL  
PROPOSED FABRIC

× +55.350 EXISTING LEVEL  
× +55.500 PROPOSED LEVEL  
- - - - - ASSUMED / UNABLE TO SURVEY

## PLANNING ISSUE

D	17/06/2022	NEW CCTV MOVED TO PAVEMENT SIDE
C	01/12/2021	AMENDMENTS AS PER CLOUD
B	20/10/2020	AMENDMENTS AS PER CLOUD

REV.	DATE	DESCRIPTION
------	------	-------------

## 36-37 CHESTER TERRACE LONDON

PROPOSED FRONT ELEVATION -  
PROPOSED FRONT LIGHT WELLS SECTION

DRNG No PL-18 D	SCALE 1:50 @ A1	DATE JUN 2022
--------------------	--------------------	------------------



5 ST JAMES'S SQUARE  
LONDON SW1Y 4JU  
T 020 7451 0955 mail@stanhopegate.co.uk  
www.stanhopegatearchitecture.com




EXISTING CABLING BELOW PARAPET







1  
PL-19  
EXISTING REAR ELEVATION  
SCALE 1:50

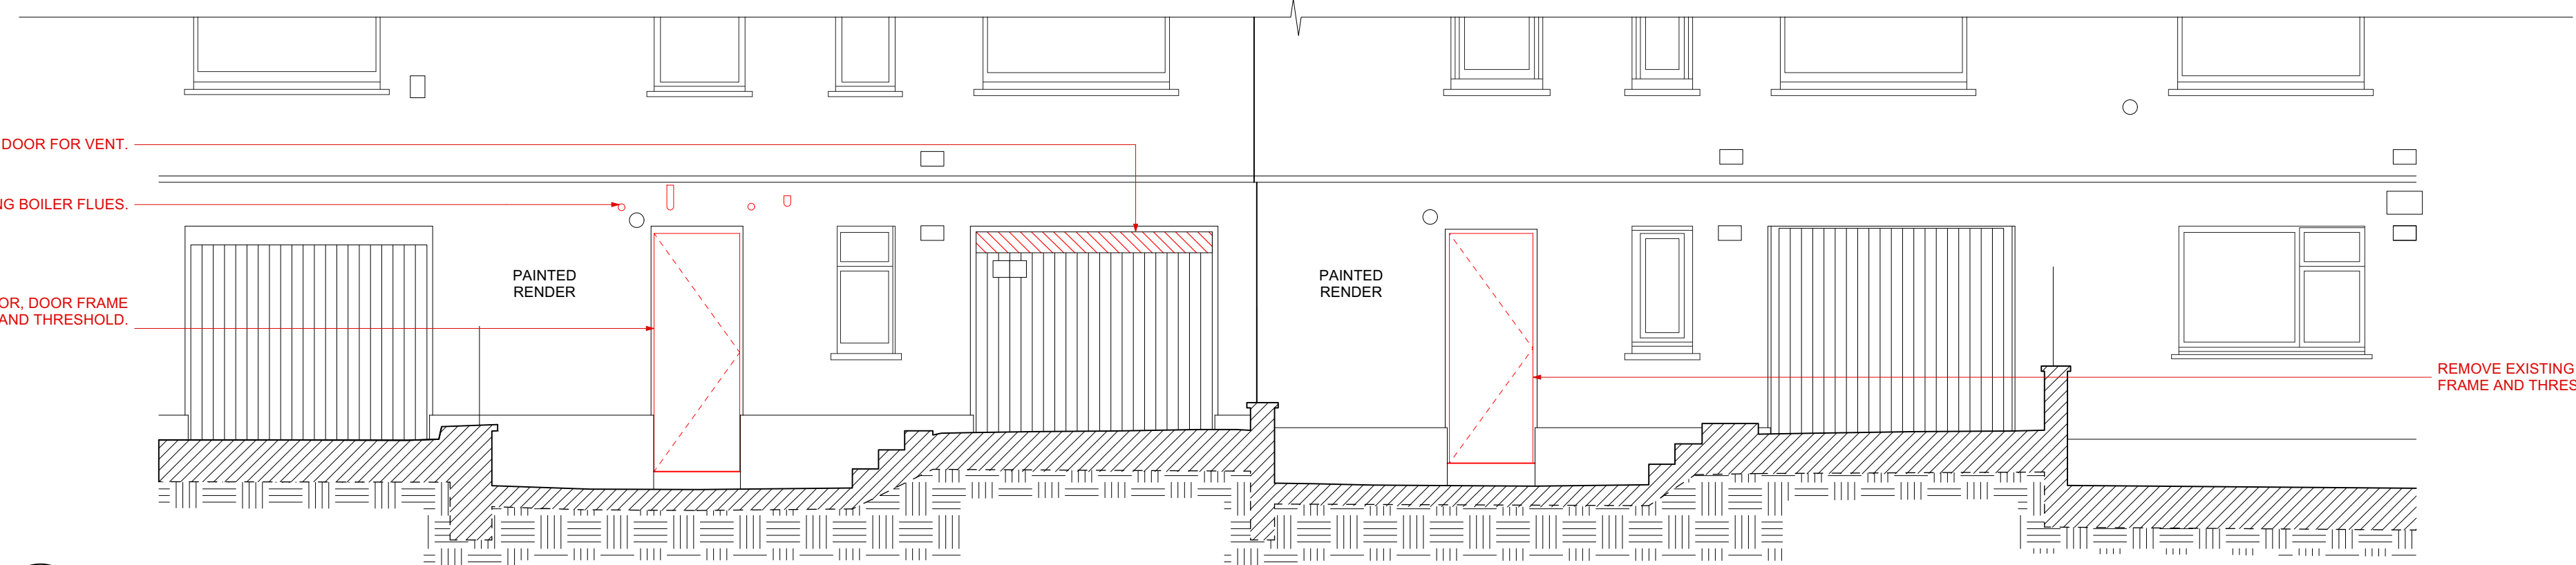

2  
PL-19  
EXISTING REAR LIGHT WELLS SECTION  
SCALE 1:50



ROOF TERRACE FFL  
+48.09

THIRD FLOOR FFL  
+44.87

SECOND FLOOR FFL  
+41.67

FIRST FLOOR FFL  
+37.81

GROUND FFL  
+33.87

LOWER GROUND FFL  
+31.18

GROUND FFL  
+33.87

LOWER GROUND FFL  
+31.18

COPYRIGHT 2020 STANHOPE GATE ARCHITECTURE

THESE DRAWINGS ARE FOR AESTHETIC DESIGN  
INFORMATION PURPOSES ONLY & DO NOT  
CONTAIN ANY INFORMATION FOR CONSTRUCTION  
OR COMPLIANCE TO BUILDING REGULATIONS.

DRAWINGS MAY BE SCALED FOR THE PURPOSES OF  
PLANNING ONLY. ALL DIMENSIONS TO BE CHECKED  
ON SITE.

**KEY:**  
S - INTERNAL WINDOW SILL HEIGHT  
H - INTERNAL WINDOW SILL TO HEAD HEIGHT  
FFL - TOP OF FINISHES  
SSL - TOP OF STRUCTURAL SLAB LEVEL

EXISTING FABRIC

FABRIC FOR REMOVAL

PROPOSED FABRIC

× +55.350  
EXISTING LEVEL

× +55.500  
PROPOSED LEVEL

-----  
ASSUMED / UNABLE TO SURVEY

## PLANNING ISSUE

A 02/03/20 AMENDMENTS AS PER CLOUD

REV.	DATE	DESCRIPTION
------	------	-------------


36-37 CHESTER TERRACE  
LONDON

EXISTING REAR ELEVATION -  
EXISTING REAR LIGHT WELLS SECTION

DRNG No PL-19 A	SCALE 1:50 @ A1	DATE MAR 2020
--------------------	--------------------	------------------

Stanhope  
Gate  
Architecture

5 ST JAMES'S SQUARE  
LONDON SW1Y 4JU  
T 020 7451 0955 mail@stanhopegate.co.uk  
www.stanhopegatearchitecture.com

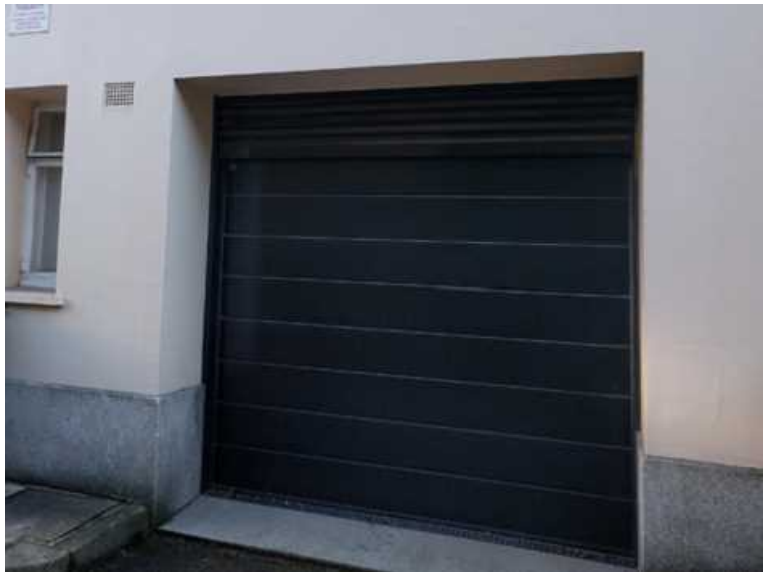


GARAGE WITH LOUVRES TO NO. 08  
CHESTER TERRACE



REAR ELEVATION EXISTING CCTV



1  
PL-20  
PROPOSED REAR ELEVATION  
SCALE 1:50

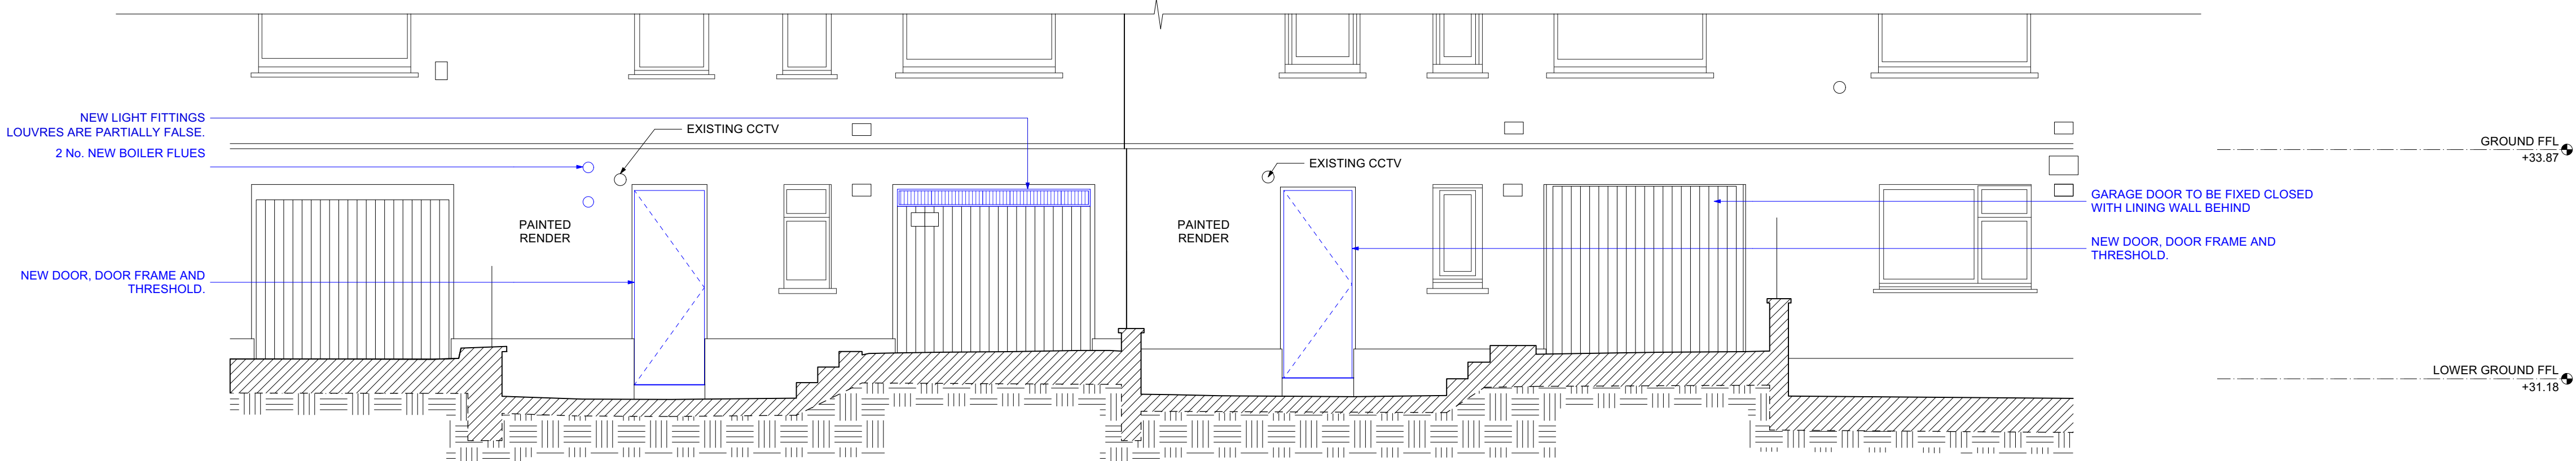

2  
PL-20  
PROPOSED REAR LIGHT WELLS SECTION  
SCALE 1:50



COPYRIGHT 2020 STANHOPE GATE ARCHITECTURE

THESE DRAWINGS ARE FOR AESTHETIC DESIGN INFORMATION PURPOSES ONLY & DO NOT CONTAIN ANY INFORMATION FOR CONSTRUCTION OR COMPLIANCE TO BUILDING REGULATIONS.

DRAWINGS MAY BE SCALED FOR THE PURPOSES OF PLANNING ONLY. ALL DIMENSIONS TO BE CHECKED ON SITE.

**KEY:**

S - INTERNAL WINDOW SILL HEIGHT  
H - INTERNAL WINDOW SILL TO HEAD HEIGHT  
FFL - TOP OF FINISHES  
SSL - TOP OF STRUCTURAL SLAB LEVEL

EXISTING FABRIC  
FABRIC FOR REMOVAL  
PROPOSED FABRIC

× +55.350 EXISTING LEVEL  
× +55.500 PROPOSED LEVEL  
- - - - - ASSUMED / UNABLE TO SURVEY

## PLANNING ISSUE

C 17/06/2022 NO ADDITIONAL CCTV  
B 01/12/2021 AMENDMENTS AS PER CLOUD

REV.	DATE	DESCRIPTION
------	------	-------------

## 36-37 CHESTER TERRACE LONDON

PROPOSED REAR ELEVATION -  
PROPOSED REAR LIGHT WELLS SECTION

DRNG No	SCALE	DATE
PL-20 C	1:50 @ A1	JUN 2022



5 ST JAMES'S SQUARE  
LONDON SW1Y 4JU  
T 020 7451 0955 mail@stanhopegate.co.uk  
www.stanhopegatearchitecture.com