




EXISTING SHOP FRONT ELEVATION


NOTE: A fuse spur needs to be provided for each sign and must be installed in close proximity to each sign.

> NOTE: Existing shop front to be prepared/ undercoated and fully re-sprayed in grey RAL 7012 exterior grade semi matt paint finish all surfaces and joints to be prepared and filled accordingly. (final site signing off will be undertaken prior to payment settlement)

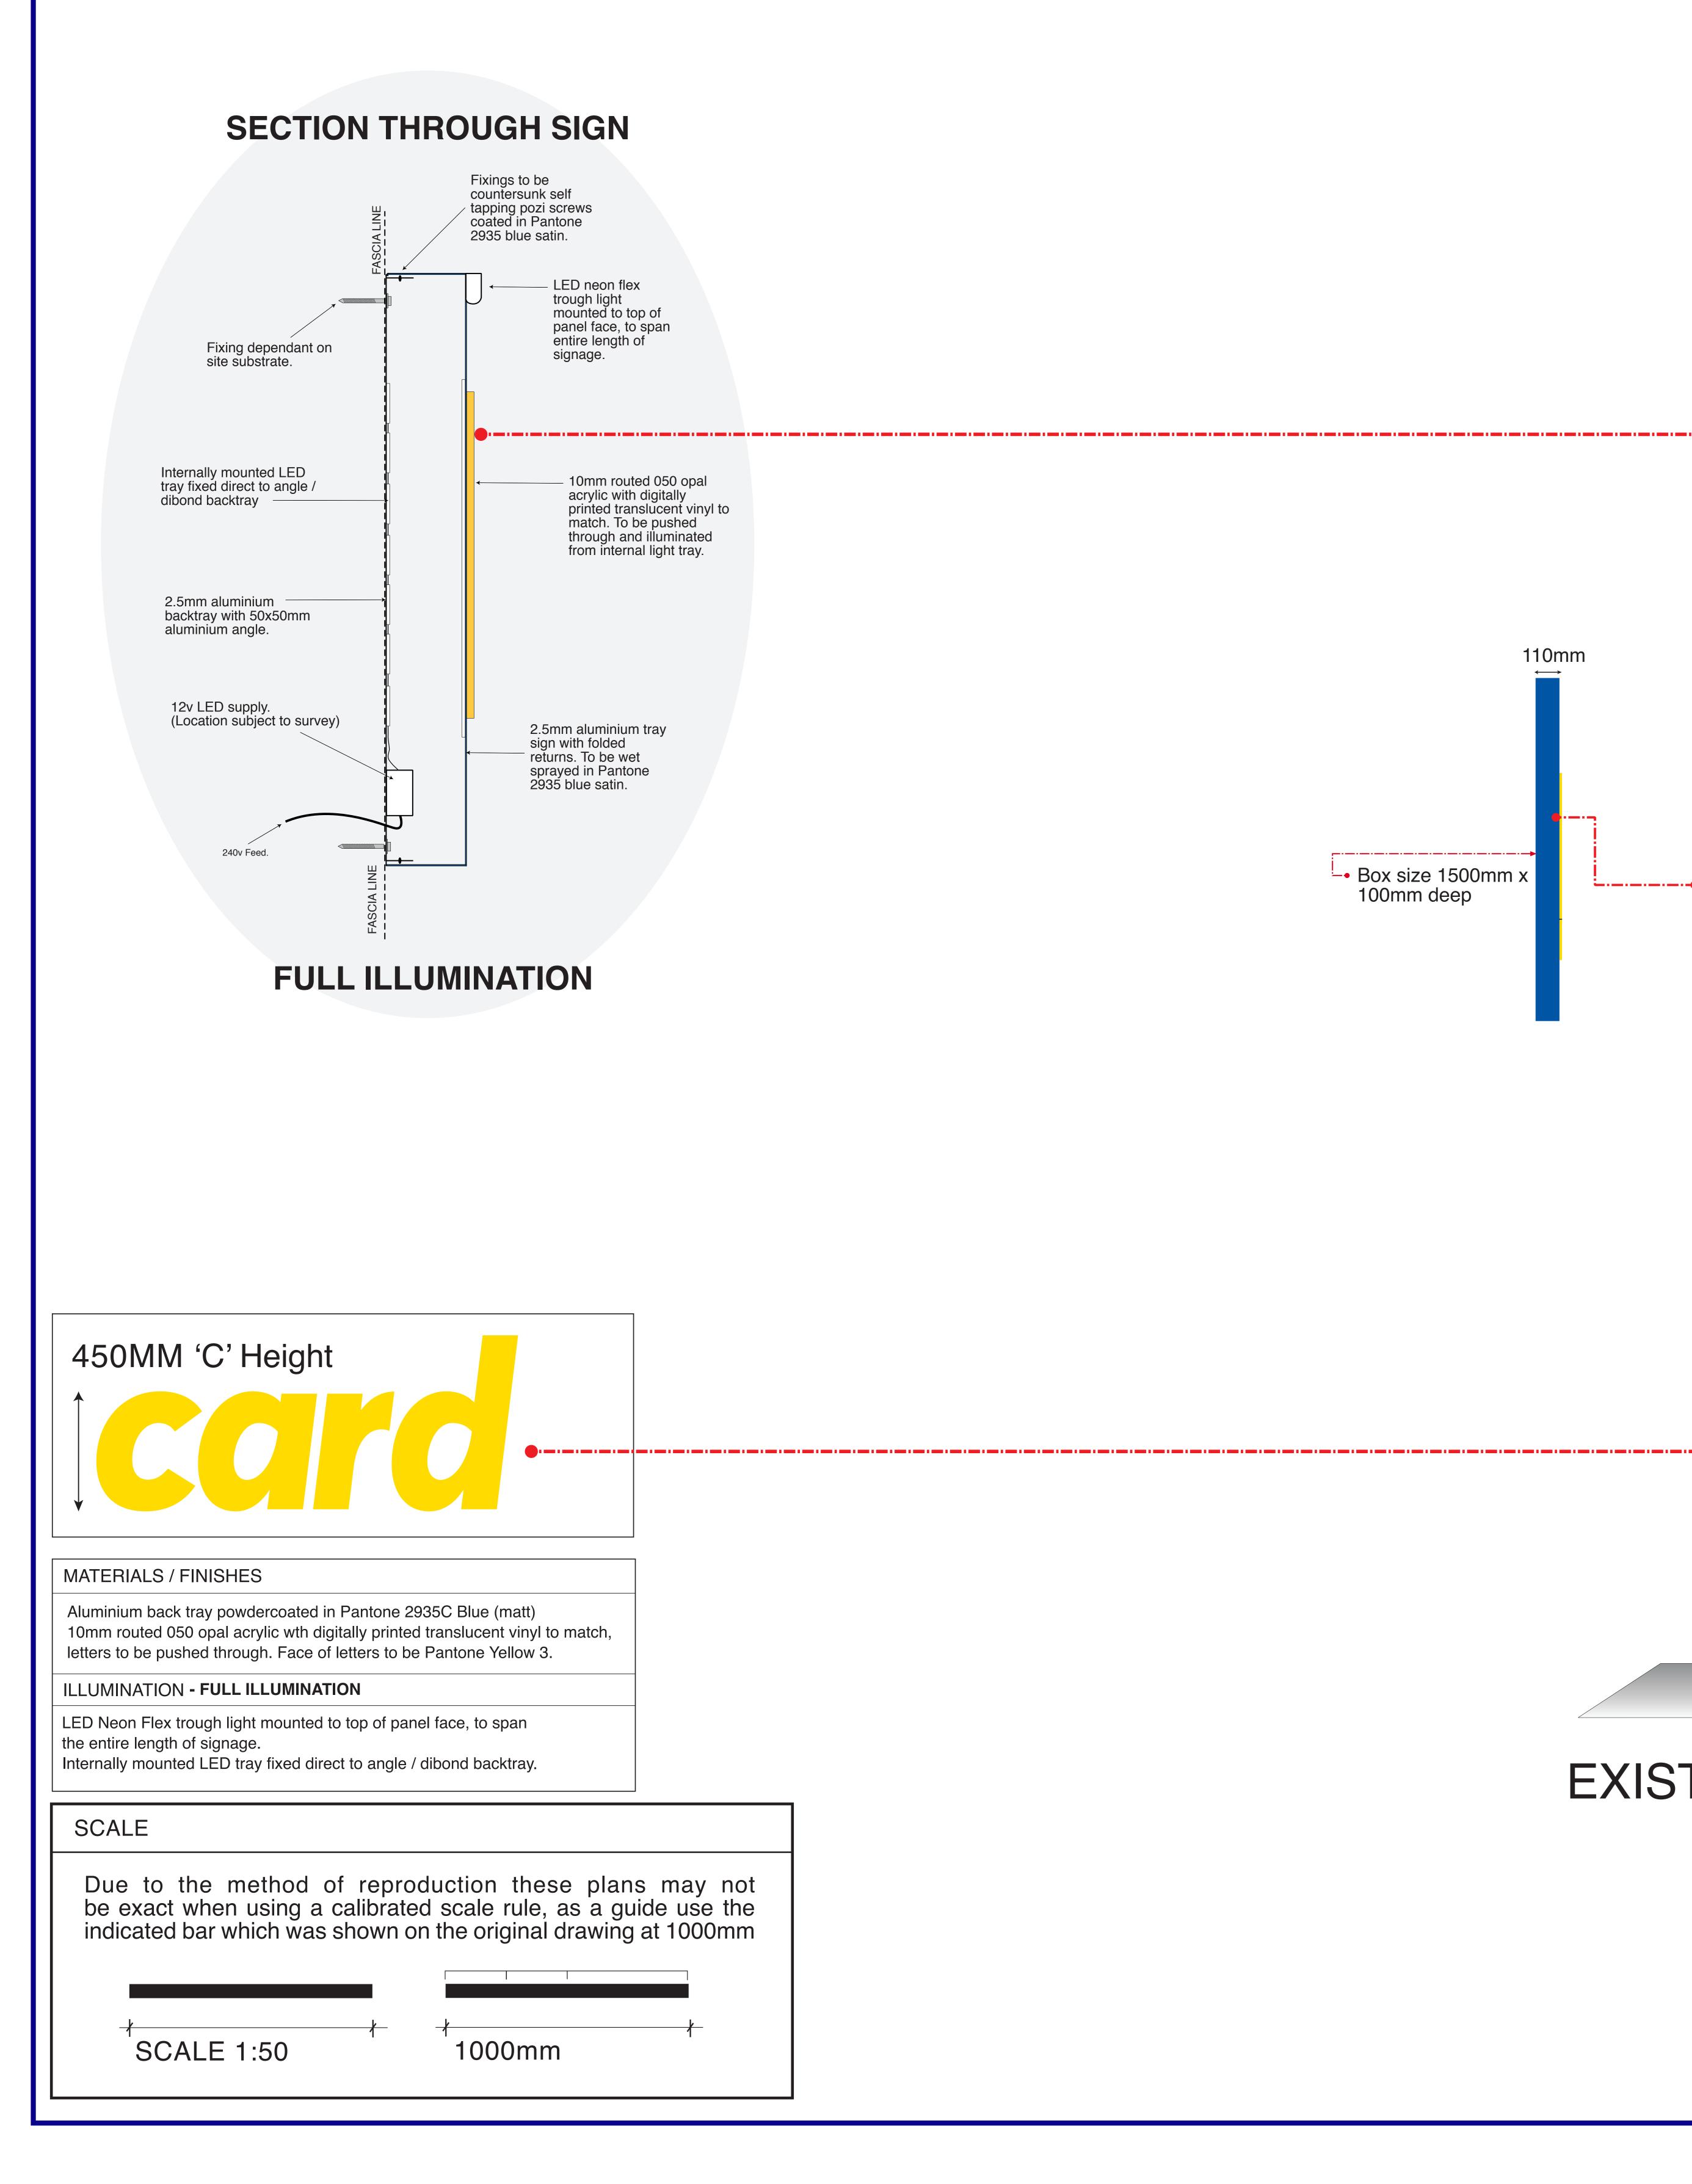

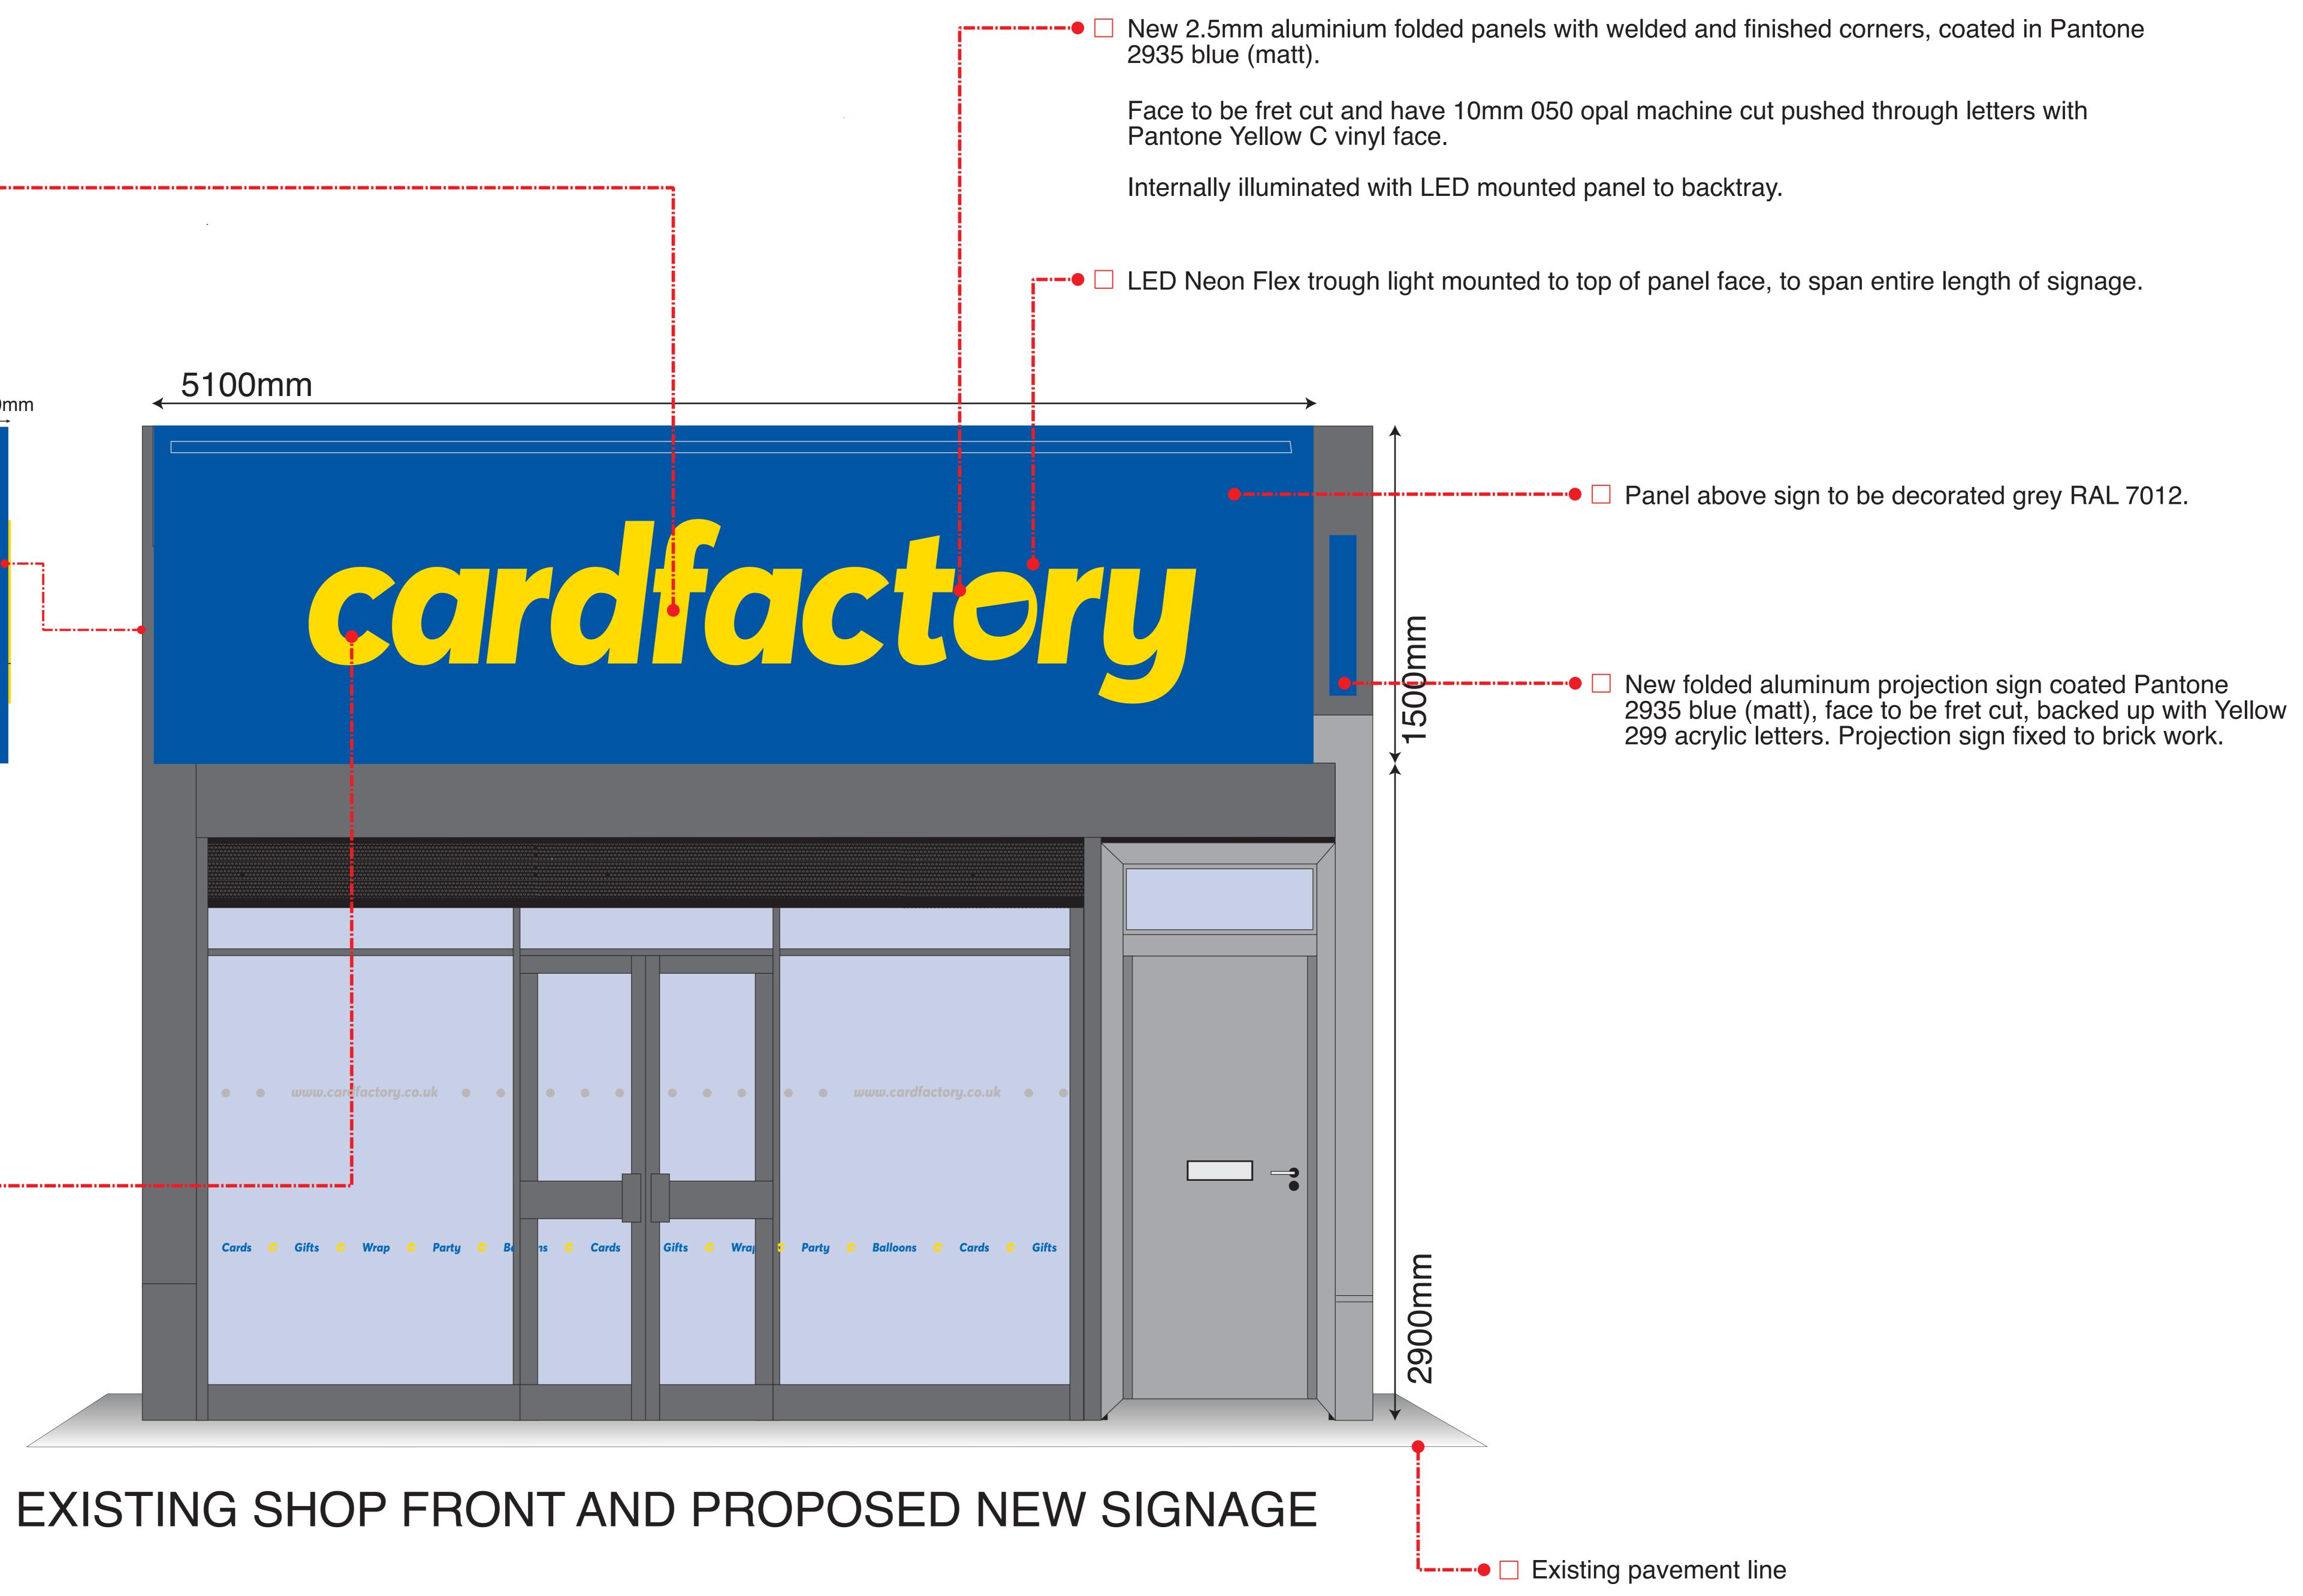

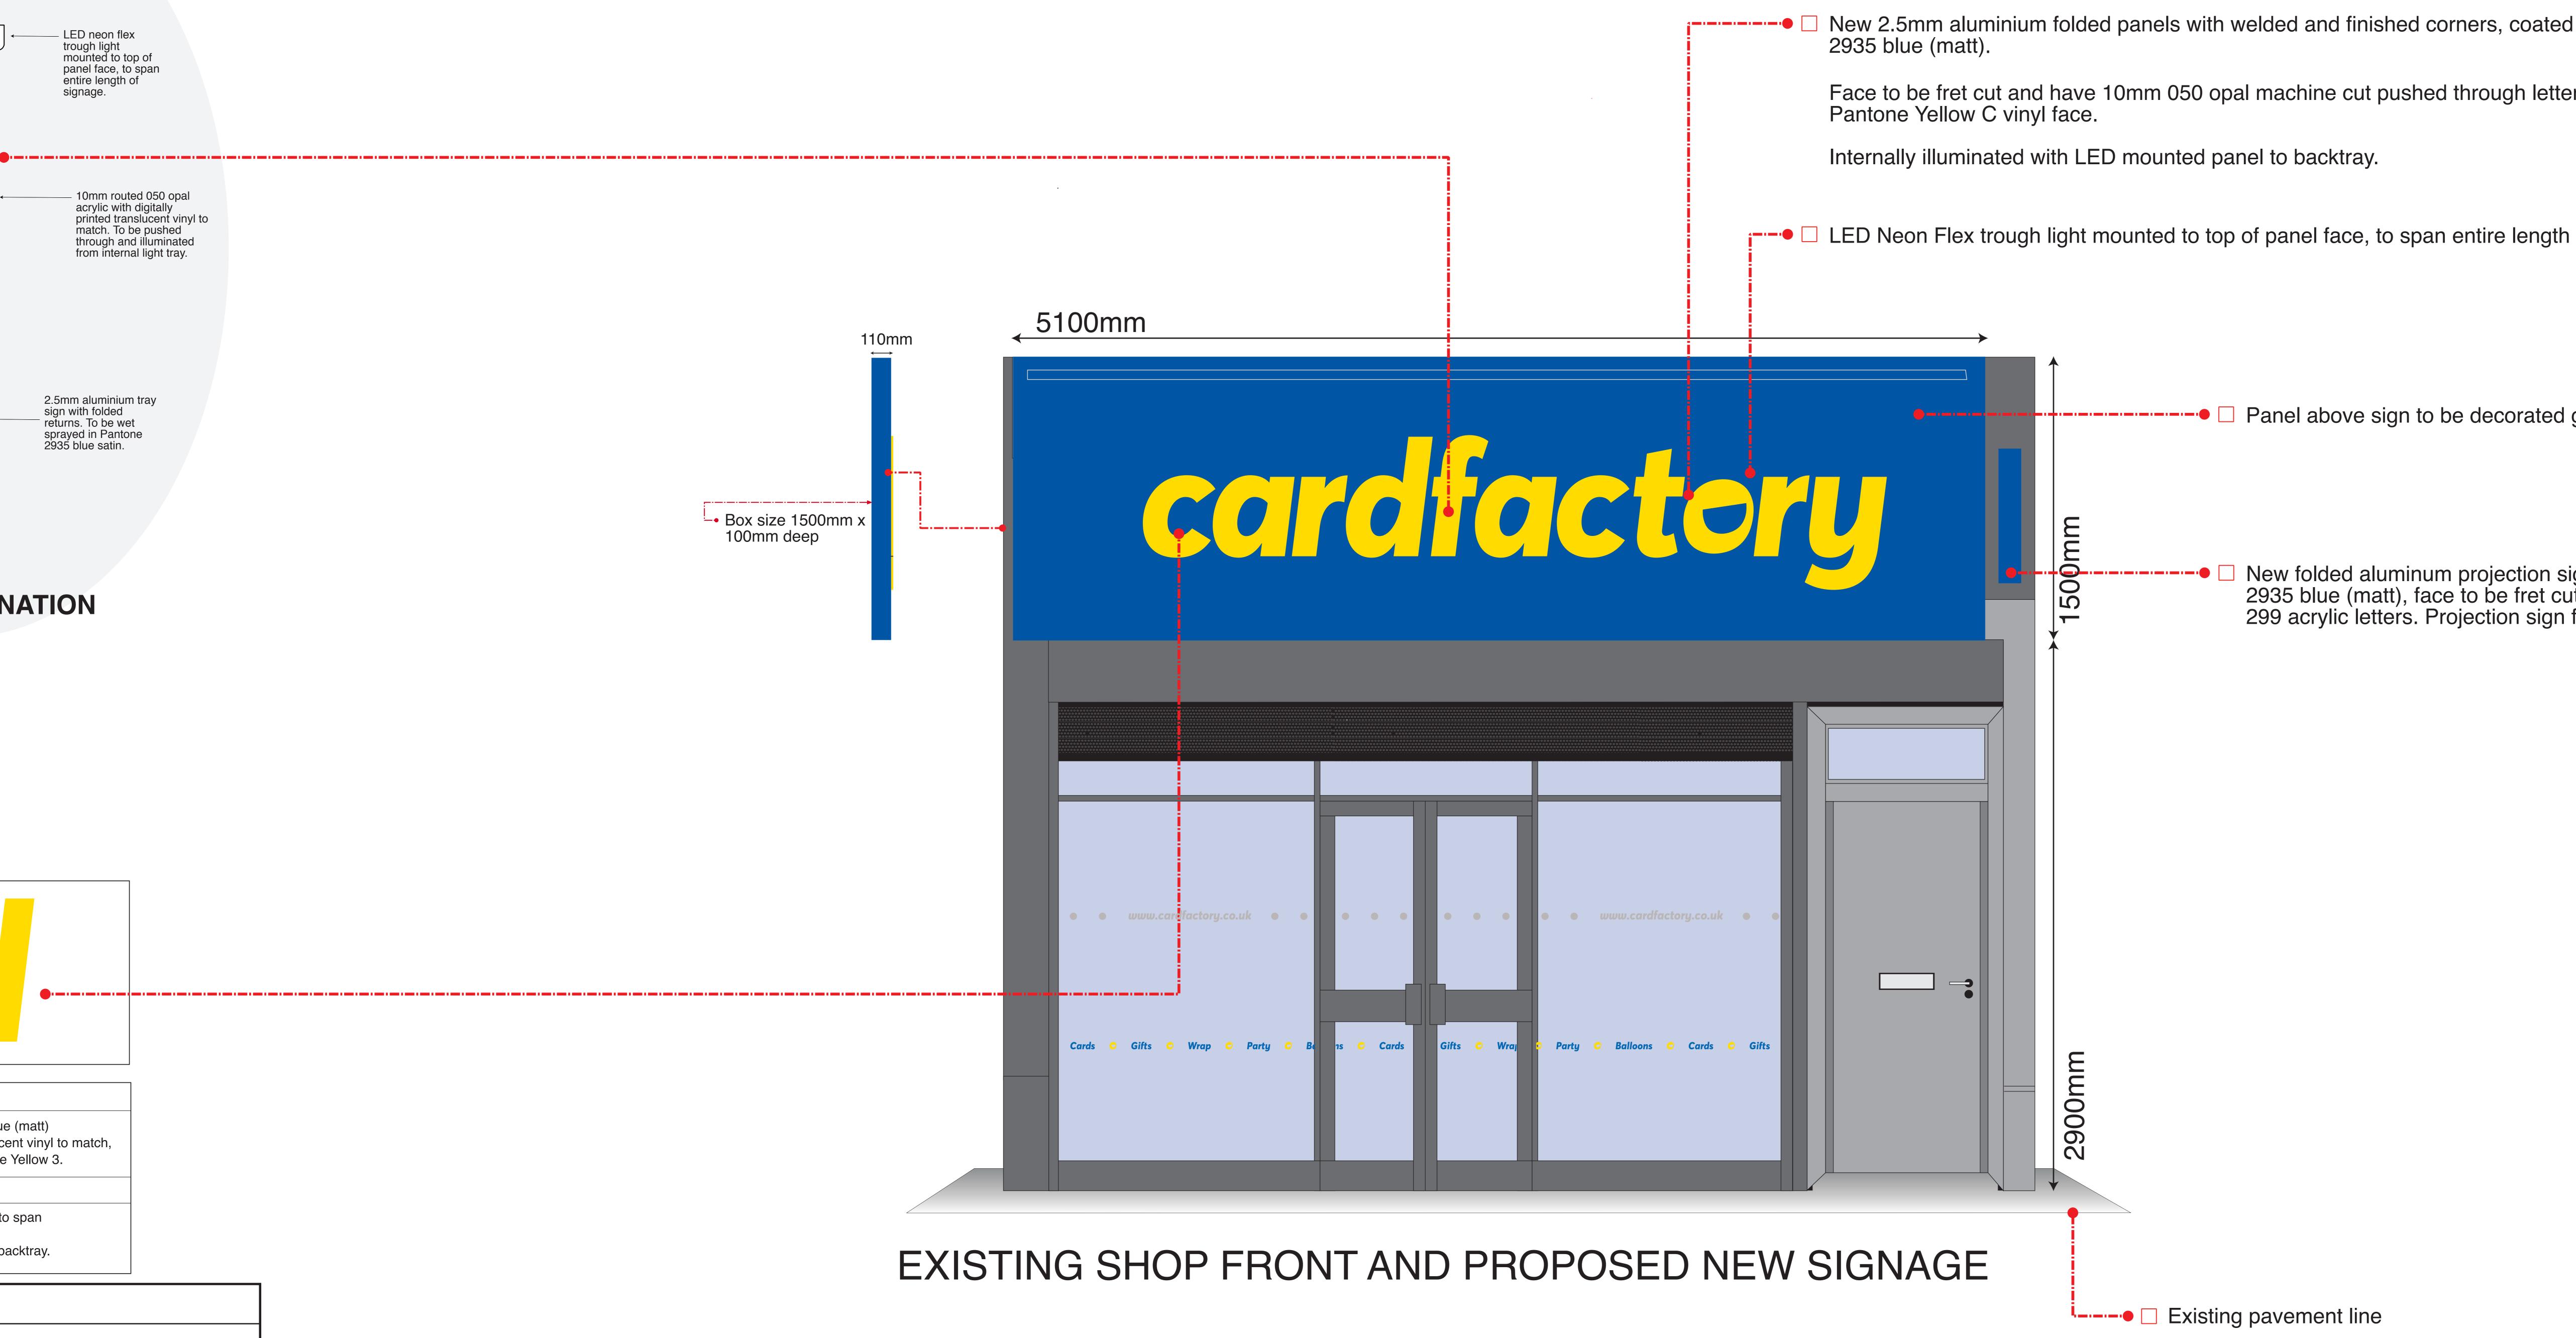


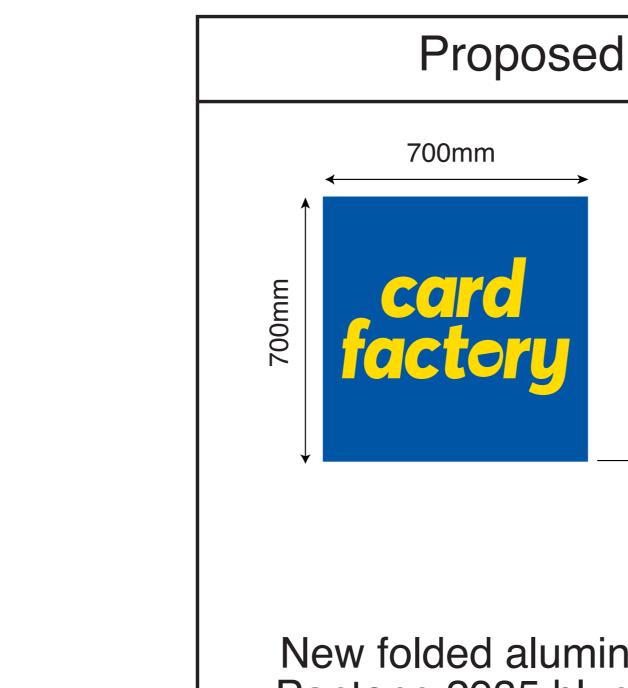

Proposed projection sign.

Window manifestations to be applied to all visible glazed panels on internal surfaces. Frosted circle design with frosted Card Factory web address and blue and yellow graphic design as shown. positioned at 1500mm and 850mm from ground level to meet the Partially Sighted Regulations & Standards



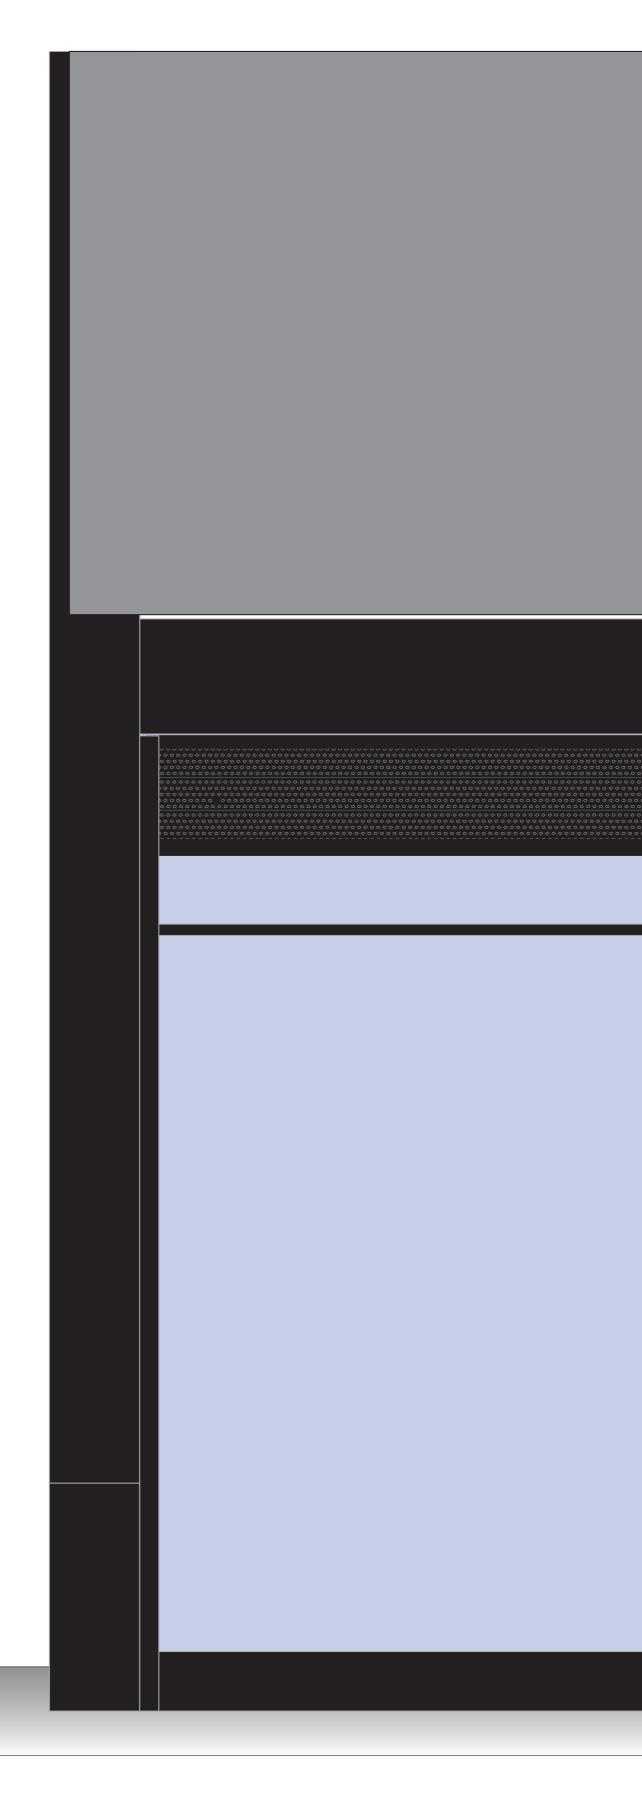

height from bottom of the projection sign to floor.

New folded aluminum projection sign coated Pantone 2935 blue (matt), face to be fret cut, backed up with Yellow 299 acrylic letters. Projection sign fixed to brick work.

EXISTING SHOP FRONT AND SIGNAGE

The original of this drawing is copyright and contains confidential information. It is the property of Sportswift Ltd. Trading as Card Factory, without whose permission may not be copied, shown or handed to a third party or otherwise

used, and is to be returned promptly upon request Card Factory

REVISIONS		DATED
cardfactory		
TITLE		Proposed Plan
ADDRESS		Unit 61 Tottenham Court Road FITZROVIA London W1T 2EP
APPLICANT		Sportswift LTD - T/A Card Factory
WORKS DESCRIPTION		New 2.5mm aluminium folded panels with welded and finished corners, coated in Pantone 2935 blue (matt).
		Face to be fret cut and have 10mm 050 opal machine cut pushed through letters with Pantone Yellow C vinyl face.
		Internally illuminated with LED mounted panel to backtray.
		LED Neon Flex trough light mounted to top of panel face, to span entire length of signage.
		Existing shopfront to be re-sprayed grey RAL 7012.
DRAWING NUMBER		04052022
SCALE 1:50	@ A3	Version (1)
SIGNED: J.C.I	PAYNE	DATED: 04/05/2022
We hereby certify that this plan is a true copy of the plan referred to in connection with the application for building warrant planning consent and approval		
CONTACT	Jonathan Payne	
E-mail: Direct Line:	jonathan 01924 87	.payne@cardfactory.eu.com
Mobile:	07714 76	

Card Factory, Century House, Brunel Road, Wakefield 41 Industrial Estate, Wakefield. WF2 0XG