


ALL DIMENSIONS, LEVELS AND CLEARANCES TO BE CHECKED ON SITE PRIOR TO WORKS COMMENCING

THIS DRAWING SHOULD BE READ IN CONJUNCTION WITH ALL OTHER PROJECT RELATED DRAWINGS, SPECIFICATIONS AND DOCUMENTS AS PART OF A SINGLE PROJECT PACKAGE.

ANY DISCREPANCY BETWEEN THIS DRAWING, OTHER DRAWINGS FORMING PART OF THIS CONTRACT, OR THE SPECIFICATION / BILLS OF QUANTITIES MUST BE CLARIFIED BEFORE COMMENCEMENT OF ANY WORK OR ORDERING OF ANY MATERIALS.


PLEASE CONSULT THE AUTHOR OR PROJECT MANAGER SHOULD THE READER REQUIRE CLARIFICATION ON ANY PART OF THIS DRAWING.

THE COPYRIGHT OF THE DRAWING AND DESIGN IS THE PROPERTY OF THE COMPANY. THIS INFORMATION HAS BEEN ISSUED UNDER SPECIFIC TERMS FOR THIS PROJECT AND MAY ONLY BE USED AND REPRODUCED ACCORDINGLY.

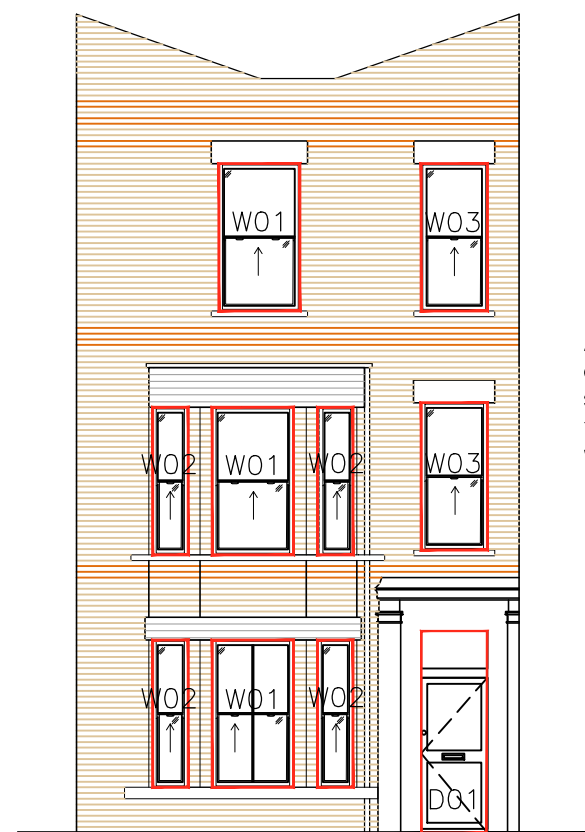

PROPOSED FRONT ELEVATION

All front elevation windows are to be replaced with slimline double glazed timber sliding sash windows.

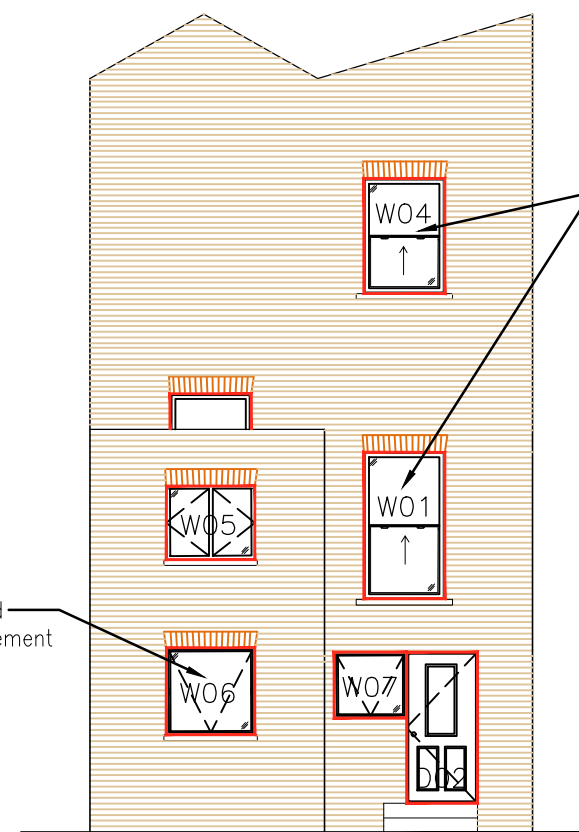


PROPOSED REAR ELEVATION

Slimline double glazed timber sliding sash windows

All remaining rear elevation windows are to be replaced with Slimline double glazed timber casement windows.


Slimline double glazed timber top hung casement window

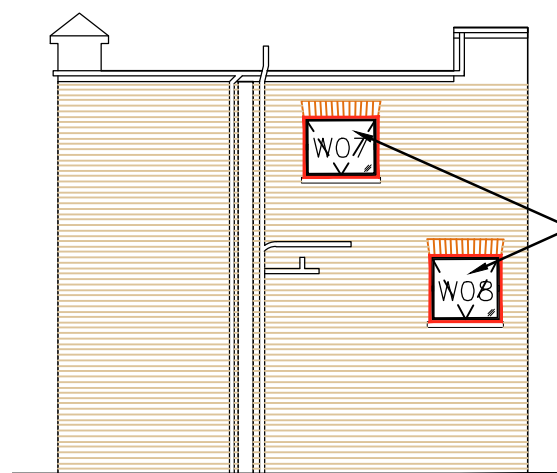

PROPOSED SIDE ELEVATION

Slimline double glazed timber top hung casement window

SCALE 1:100

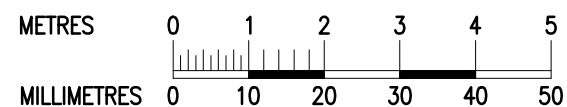

P02	31.05.22	RK	BG	JM	Planning Issue
P01	17.02.21	RK	BG	JM	Issued for Client Comment
Rev	Date	By	Chk	Apr	Comment

BRINGING IDEAS TO LIFE



FRANKHAM
Frankham Consultancy Group Limited
 E: enquire@frankham.com
 www.frankham.com

SIDCUP OFFICE Irene House Five Arches Business Park Maidstone Road Sidcup, Kent DA14 5AE T: 020 8309 7777	OXFORD OFFICE Wootton Business Park Besselsleigh Road Wootton, Abingdon Oxfordshire OX13 6FD T: 01865 322500
LONDON OFFICE Third Floor Baird House 15-17 St Cross Street London EC1N 8UW T: 020 7651 0790	STEVENAGE OFFICE Suite 237, Second Floor Kings Court Business Centre London Road, Stevenage Hertfordshire SG1 2NG T: 020 3714 7063

Client:
AD Group

Project Title:
**78 Maygrove Road
NW6 2ED
Window and Door
Replacement Works**

Drawing Title:
Proposed Elevations

Status:
PLANNING ISSUE

Drawn By: ZM	Designed By: ZM	Checked By: BG	Approved By: JM
Original Issue Date: 22/02/22		Scale @ A3: 1:100	

Job No/ File Ref 228021	Originator FCG	Zone MB	Level EL
Type DR	Discipline B	Number 2201	Suitability S4
		Revision P02	