

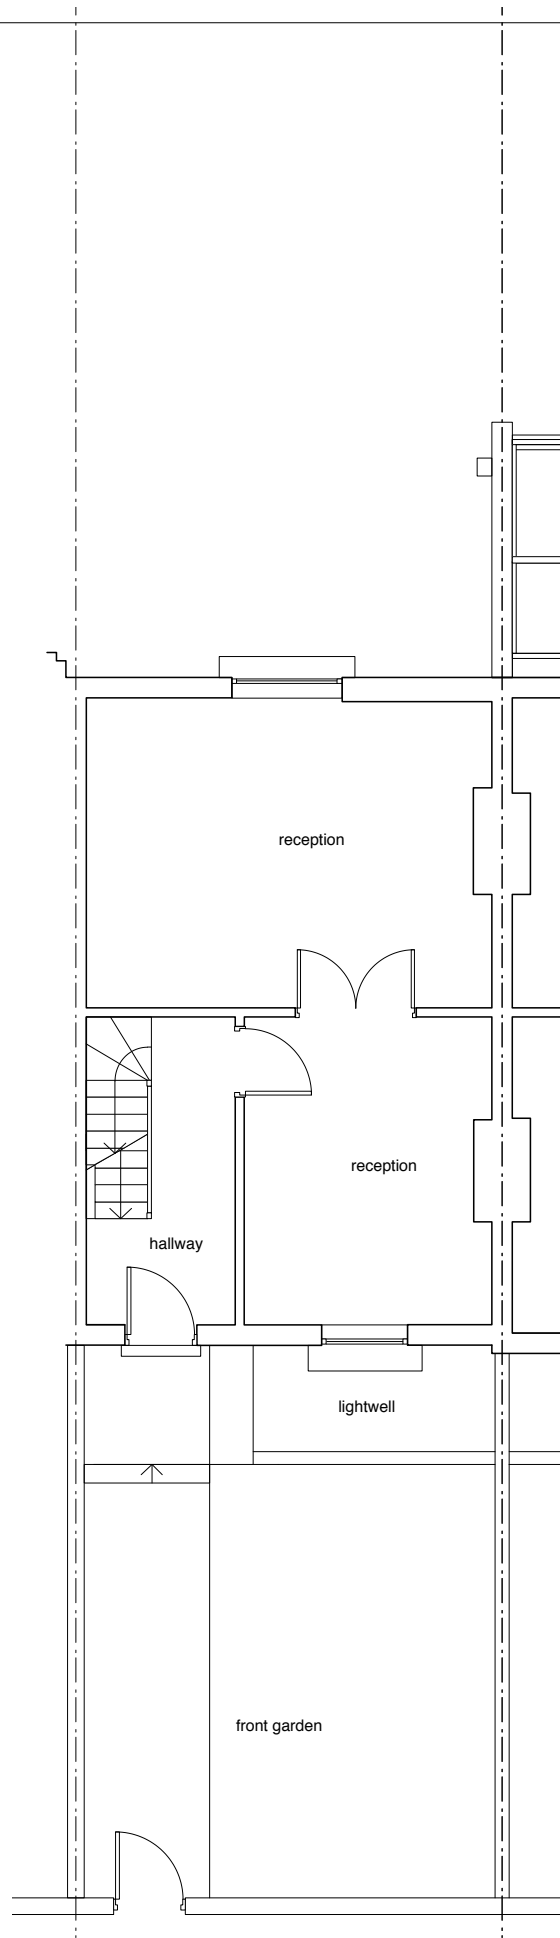


EXISTING LOWER GROUND FLOOR PLAN  
1:50 @ A1 / 1:100 @ A3

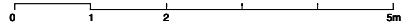

EXISTING GROUND FLOOR PALN  
1:50 @ A1 / 1:100 @ A3

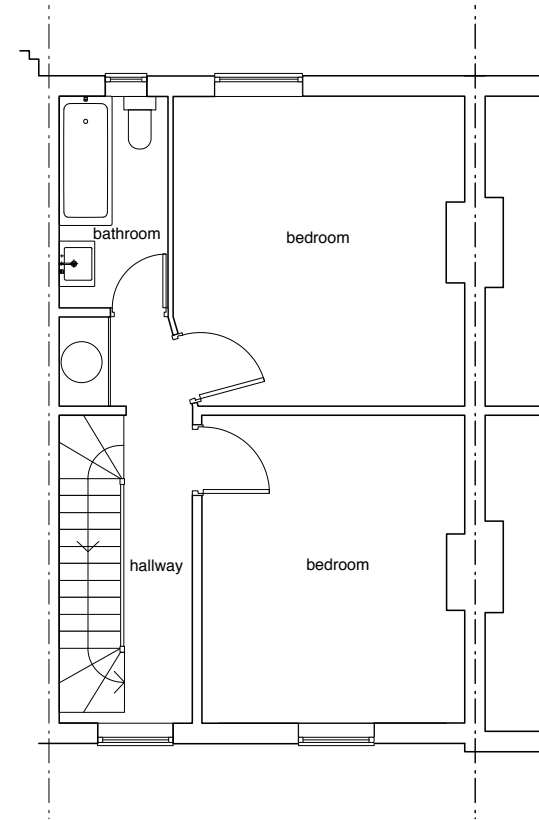

EXISTING FIRST FLOOR PALN  
1:50 @ A1 / 1:100 @ A3

## designstudio

a: 31 Priam House, Old Bethnal green Rd., London E2 9RH  
e: lg@gorawski.com m: 077 2467 8579

client

THOMAS EDLIN

project status

Proposed

project name

120 Leighton Road

drawing title

Existing LGF, GF & 1st  
Floor Plan

scale: 1:50 @ A1 & 1:100 @ A3



date: 21.11.2016

drawn: TG


project no drawing no revision

1608 (EX) 01 .

Do not scale from this drawing. All information to be checked on site for accuracy. Any discrepancy between this drawing and other information is to be referred to the architects. This drawing is copyright

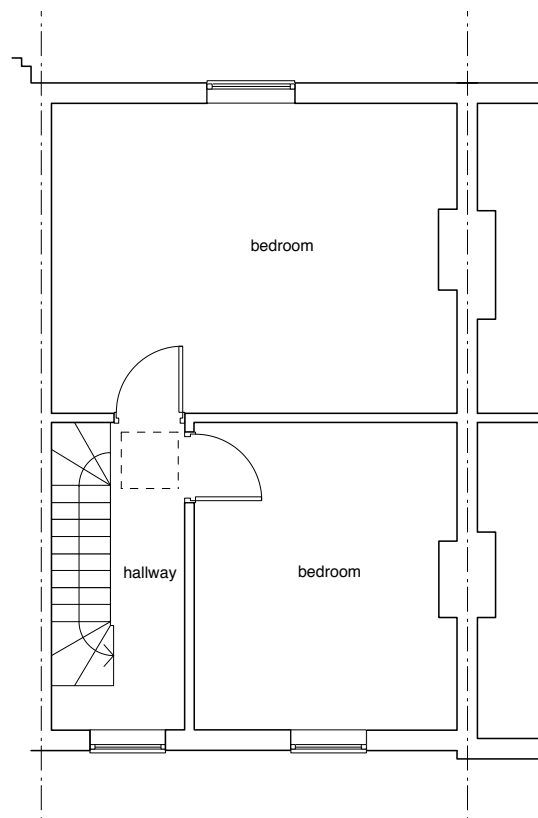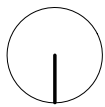

EXISTING SECOND FLOOR PLAN  
1:50 @ A1 / 1:100 @ A3

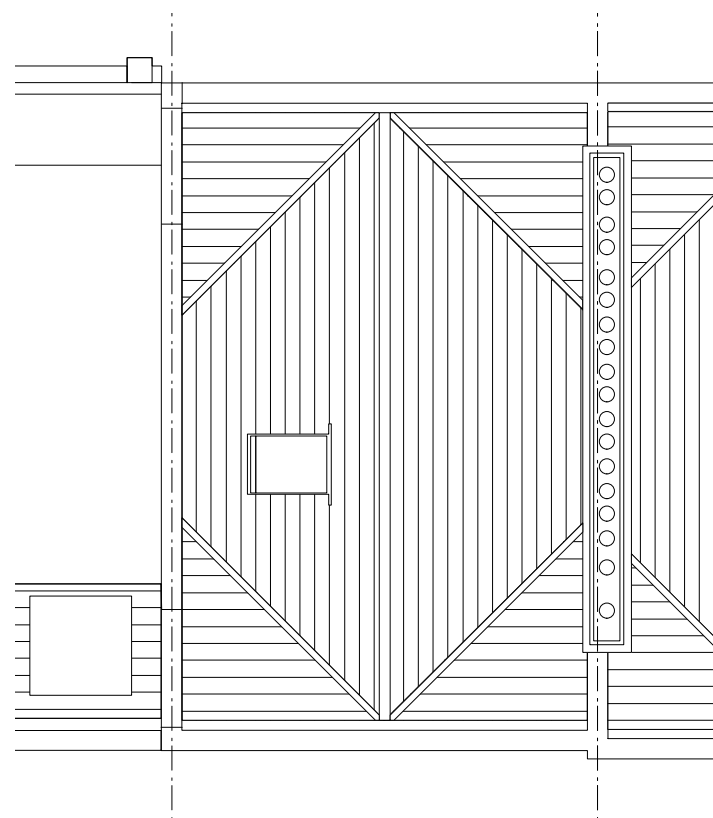

EXISTING THIRD FLOOR PLAN  
1:50 @ A1 / 1:100 @ A3

**designstudio**

a: 31 Priam House, Old Bethnal green Rd., London E2 9RH  
e: lg@gorawski.com m: 077 2467 8579

client

THOMAS EDLIN

project status

Proposed

project name

120 Leighton Road

drawing title

Existing 2nd Floor & Roof  
Plan

scale: 1:50 @A1 & 1:100 @ A3


date: 21.11.2016

drawn: TG

project no drawing no revision

1608 (EX) 02 .


Do not scale from this drawing. All information to be  
checked on site for accuracy. Any discrepancy  
between this drawing and other information is to be  
referred to the architects. This drawing is copyright

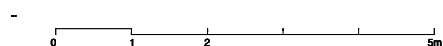



EXISTING REAR ELEVATION

1:50 @ A1 / 1:100 @ A3

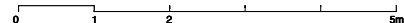

EXISTING FRONT ELEVATION

1:50 @ A1 / 1:100 @ A3

## designstudio

a: 31 Priam House, Old Bethnal green Rd., London E2 9RH  
e: tg@gorawski.com m: 077 2467 8579

client

THOMAS EDLIN

project status

Proposed

project name

120 Leighton Road

drawing title

Existing Front and Rear  
Elevation

scale: 1:50 @ A1 & 1:100 @ A3


date: 21.11.2016

drawn: TG

project no drawing no revision

1608 (EX) 03 .

Do not scale from this drawing. All information to be checked on site for accuracy. Any discrepancy between this drawing and other information is to be referred to the architects. This drawing is copyright

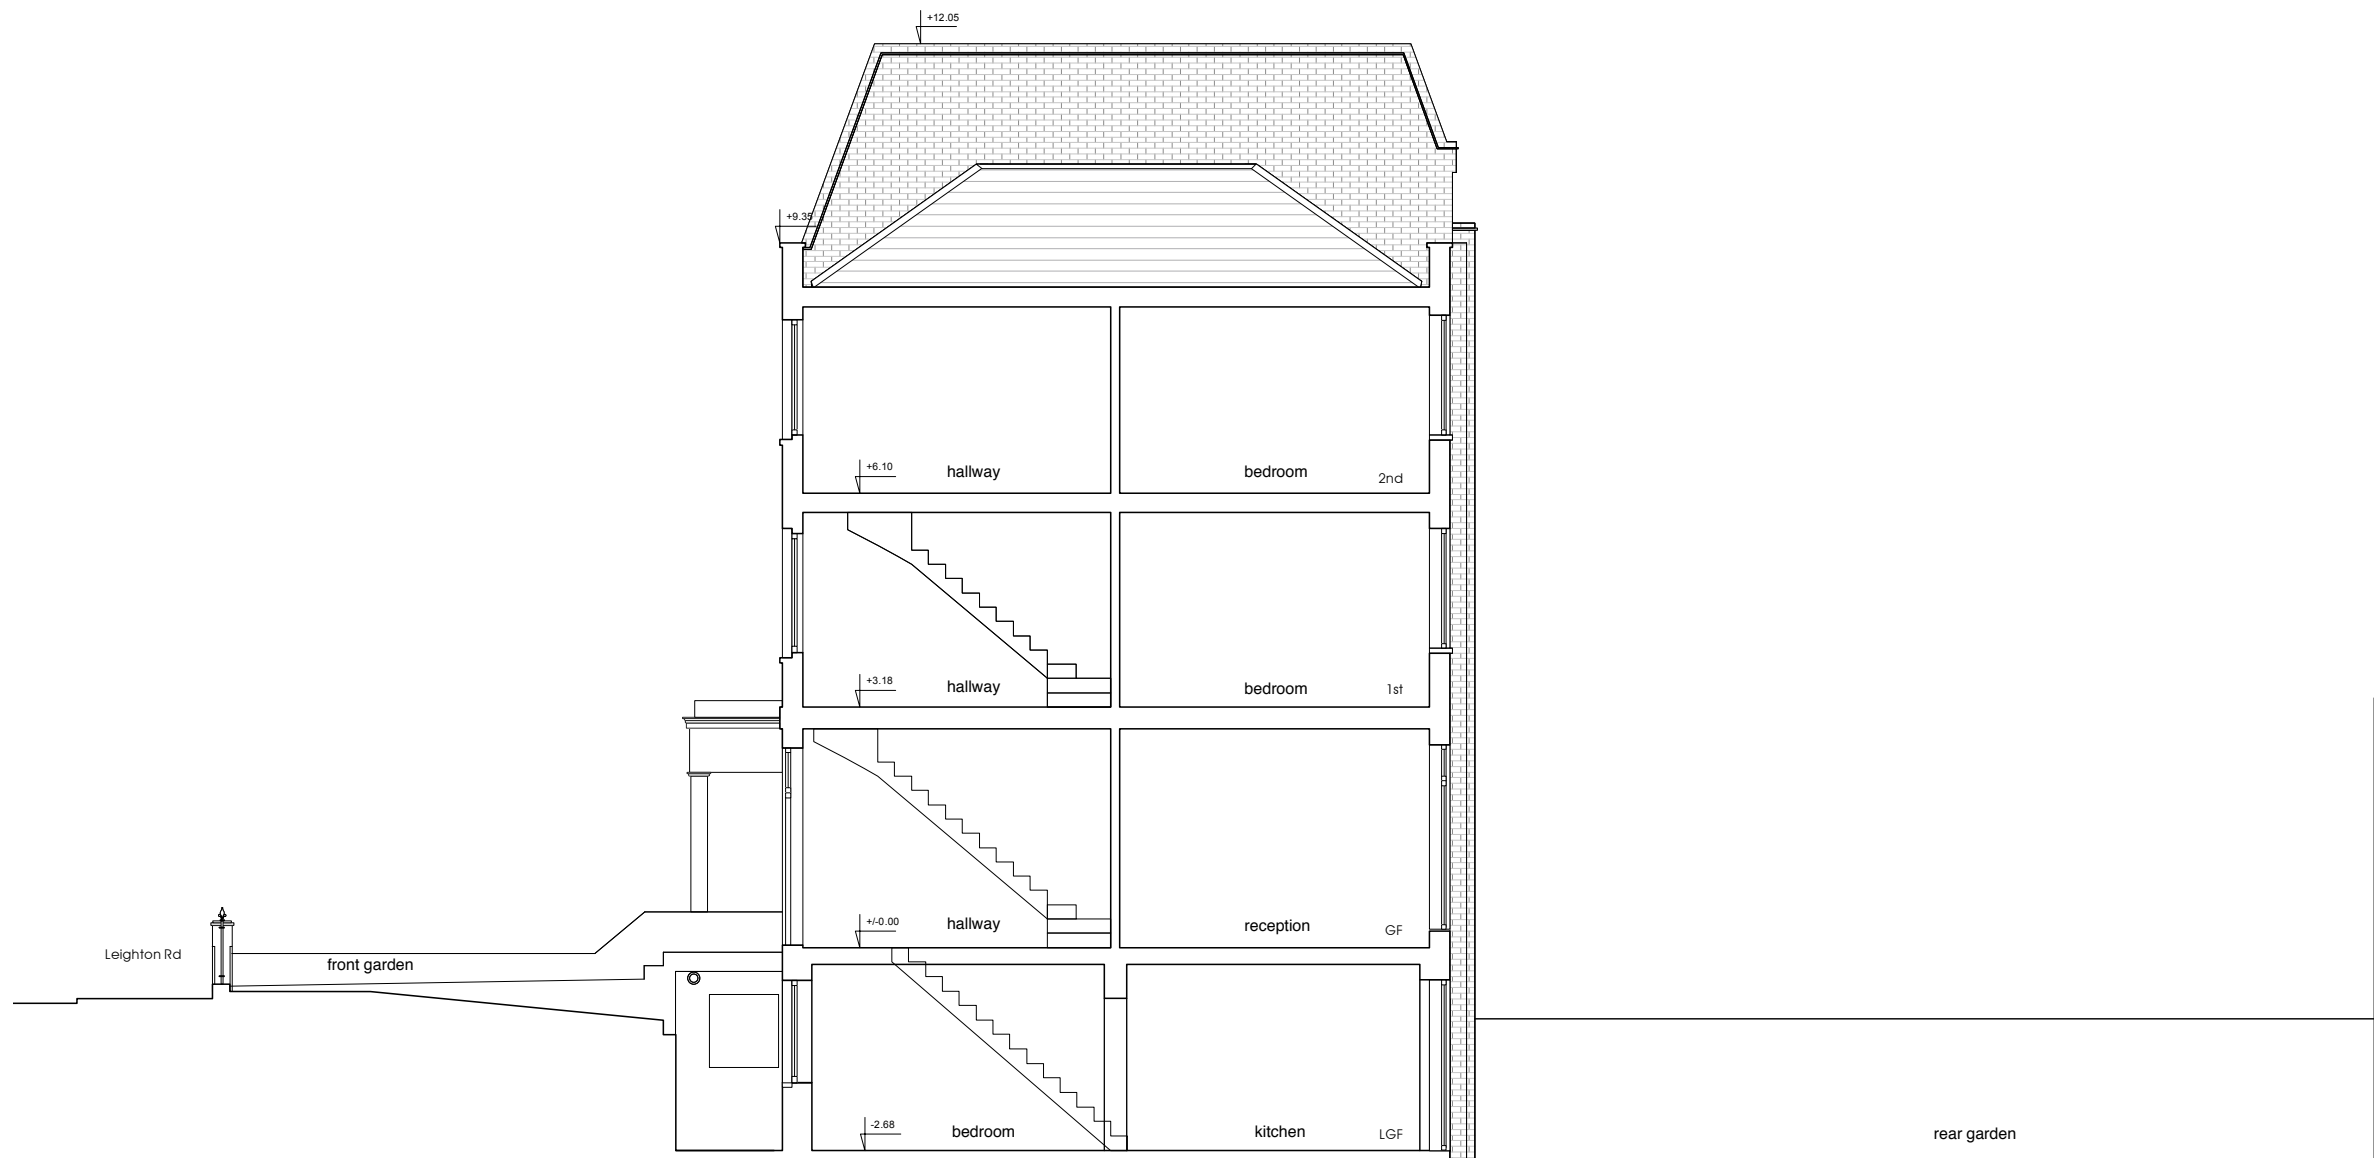

**designstudio**

a: 31 Priam House, Old Bethnal green Rd., London E2 9RH  
e: lg@gorawski.com m: 077 2467 8579

client

THOMAS EDLIN

project status

Proposed

project name

120 Leighton Road

drawing title

Existing Section

scale: 1.50 @ A1 & 1.100 @ A3  
date: 21.11.2016  
drawn: TG

project no drawing no revision  
1608 (EX) 04 .

Do not scale from this drawing. All information to be checked on site for accuracy. Any discrepancy between this drawing and other information is to be referred to the architects. This drawing is copyright

EXISTING SECTION 1:50 @ A1 or 1:100 @ A3

