







Written dimensions to be taken in preference to scaled dimensions. The Contractor is responsible for checking all dimensions before work starts.

All work is to be carried out to the requirements, and to the satisfaction of the Local Authority. These drawings are for planning purposes only.

Any discrepancies to be brought to the attention of 4D Planning Consultants immediately.

Description

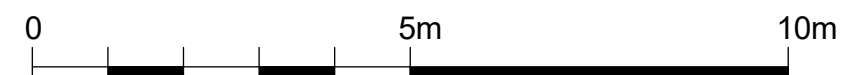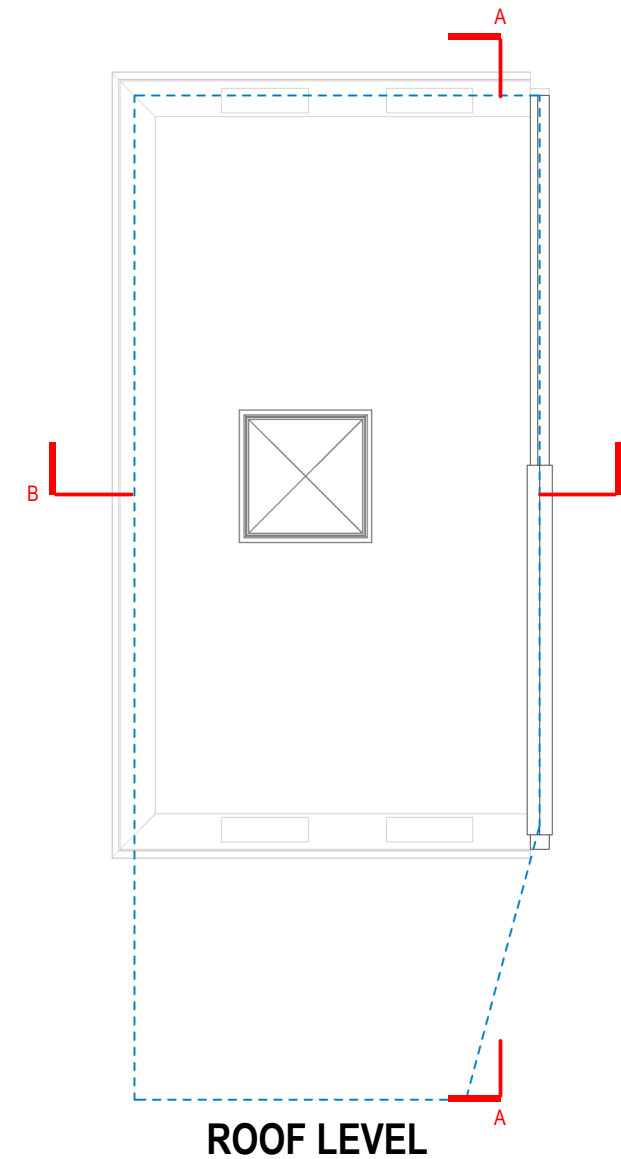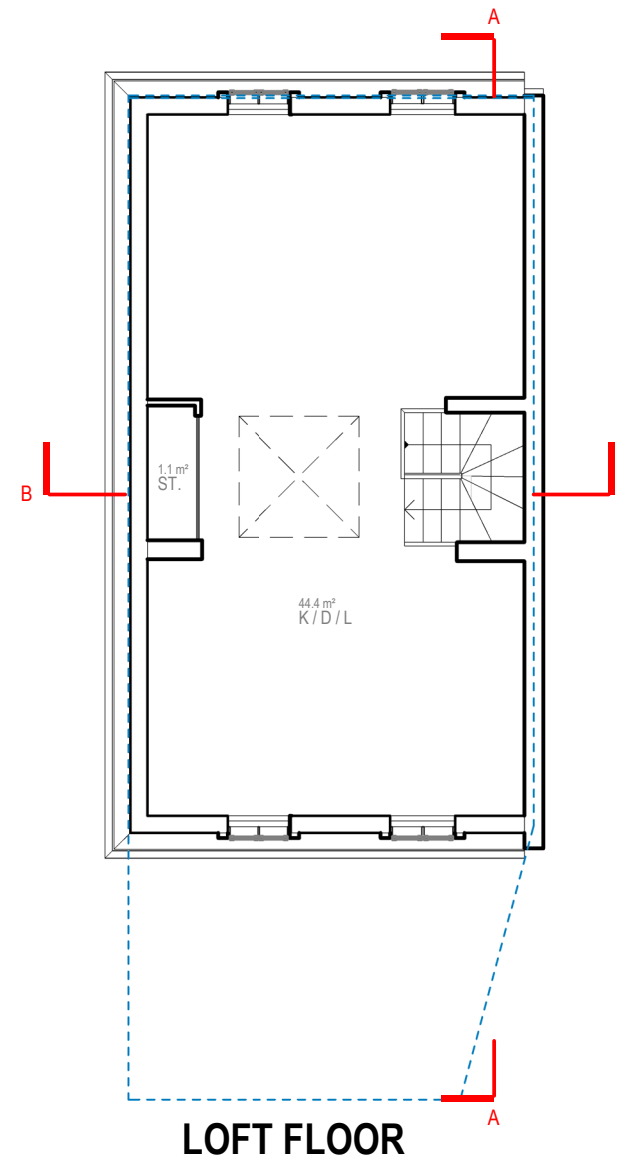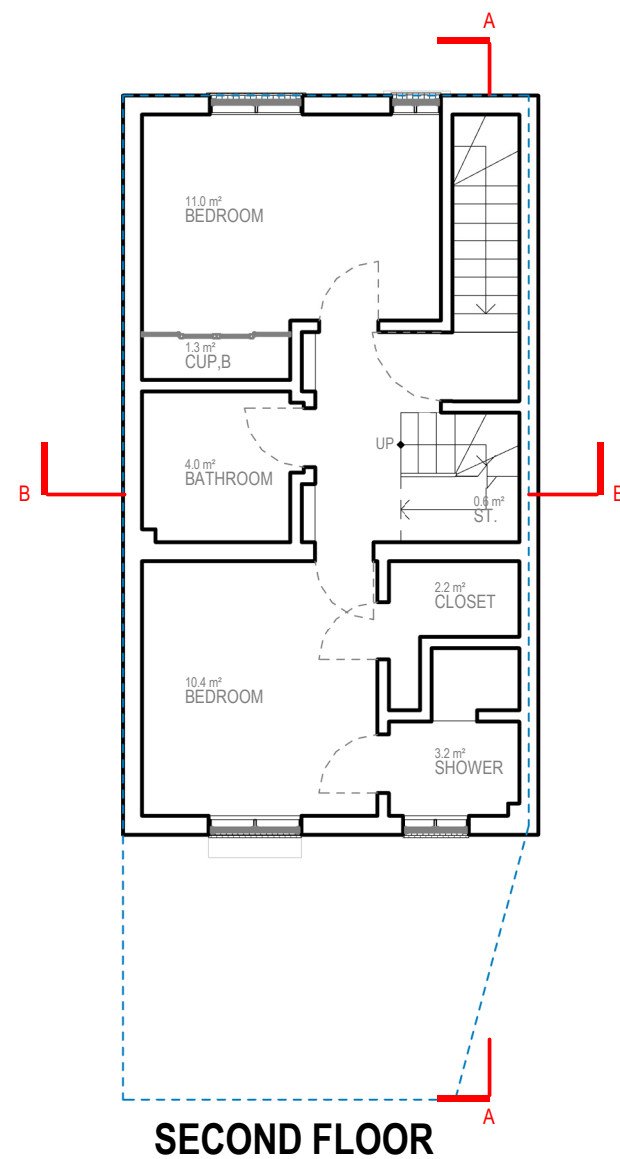

Rev	Date	Description	by	chk

4D PLANNING™
 Chartered Town Planners & Architectural Technicians

Architecture | Town Planning
 T: 0203 1500 183 www.GetMePlanning.com

www.GetMePlanning.com

Client
Mr Kyle Duncan

Project
252 Gray's Inn Road, WC1X 8JT

Title
EXISTING DRAWINGS FLOOR PLANS

Date: 04.10.2021	Rev:
Scale: 1:100@A3	
Drawing No. 4D-181 E 01	
Drawn by: MAX	