


FIRST FLOOR PLAN



GROUND FLOOR PLAN

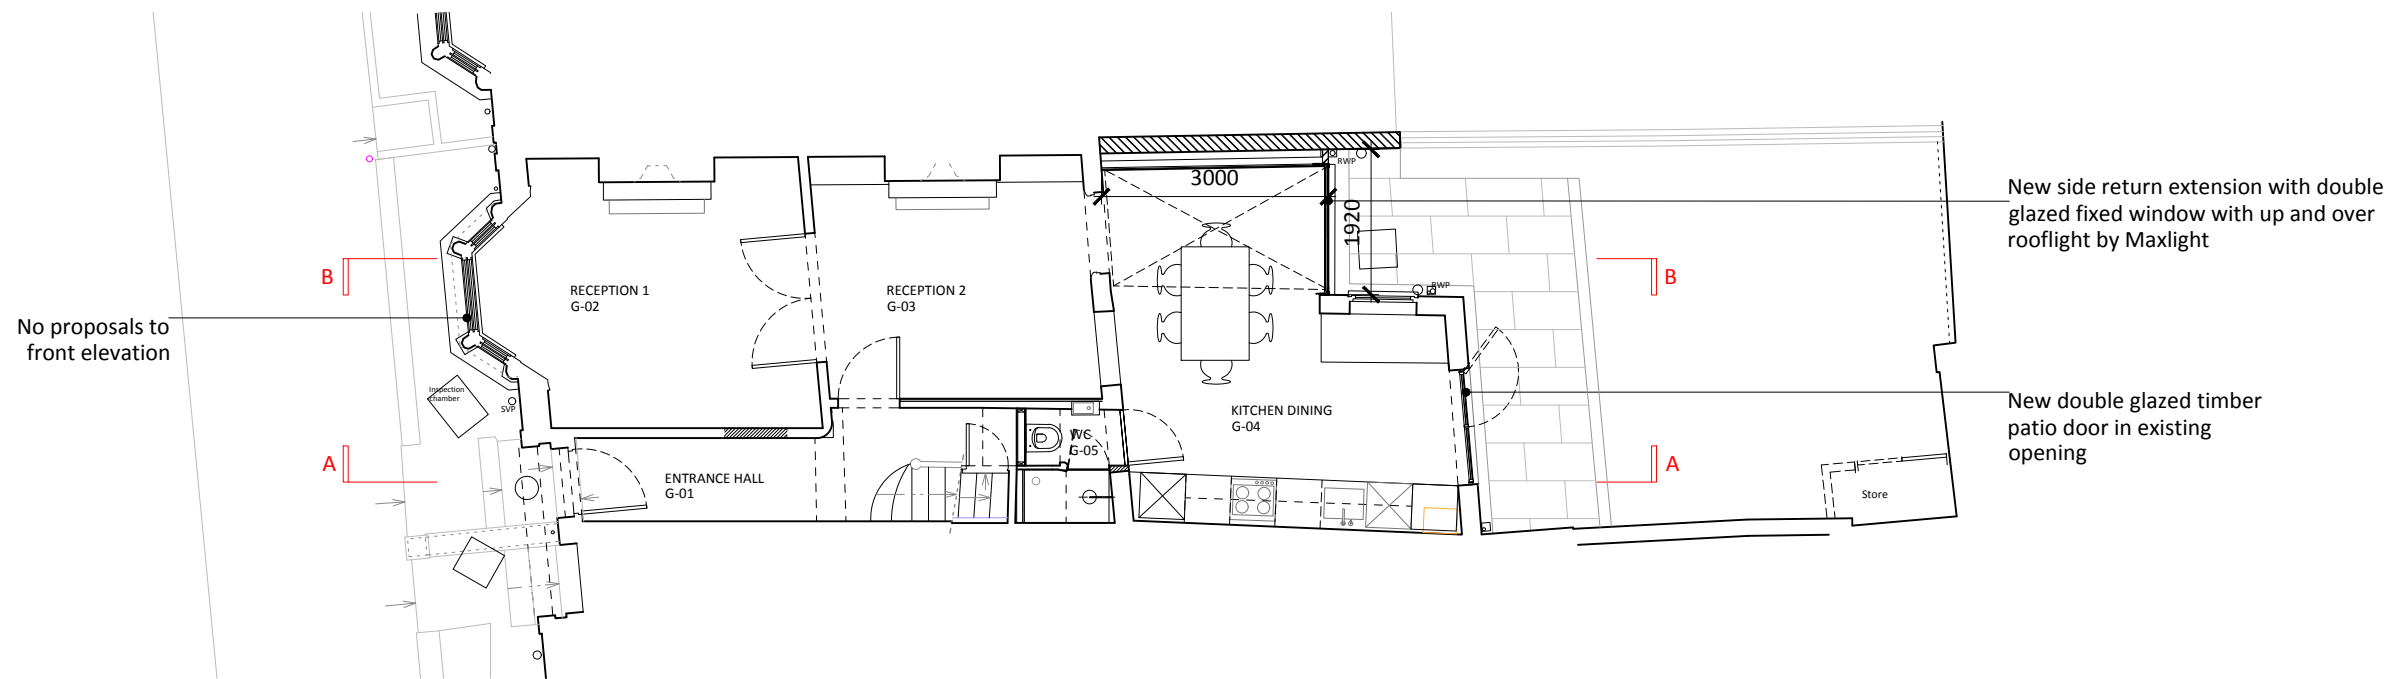

Notes

- All setting out of work to be checked before work commences.
- Any errors to be reported to the Architect before any further work is carried out.
- Work only to measured dimensions, do not scale.
- All work to be in accordance with the relevant Building Regulations.

ISSUED FOR INFORMATION

Revision	Note	Date	Revision	Note	Date
A	Issued for information	21/06/22			

Project		
9 TWISDEN ROAD, LONDON, NW5 1DL		
Date	15/06/2022	Title
Drawn by	ND	GROUND AND FIRST FLOOR PLANS
Checked by	ND	AS PROPOSED
Scale	1:100 @ A3	Drawing No. 1066 APL 001 Rev. A



Unit 6, 115 Batholomew Road, London NW5 2BJ
 naomi@naomiday.com
 © COPYRIGHT 2022 NAOMI DAY DESIGN STUDIO LTD