

 


100  
0 10  
Millimetres

DO NOT SCALE

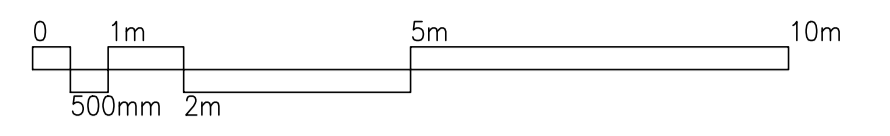


SOUTH WING - SOUTH EAST ELEVATION

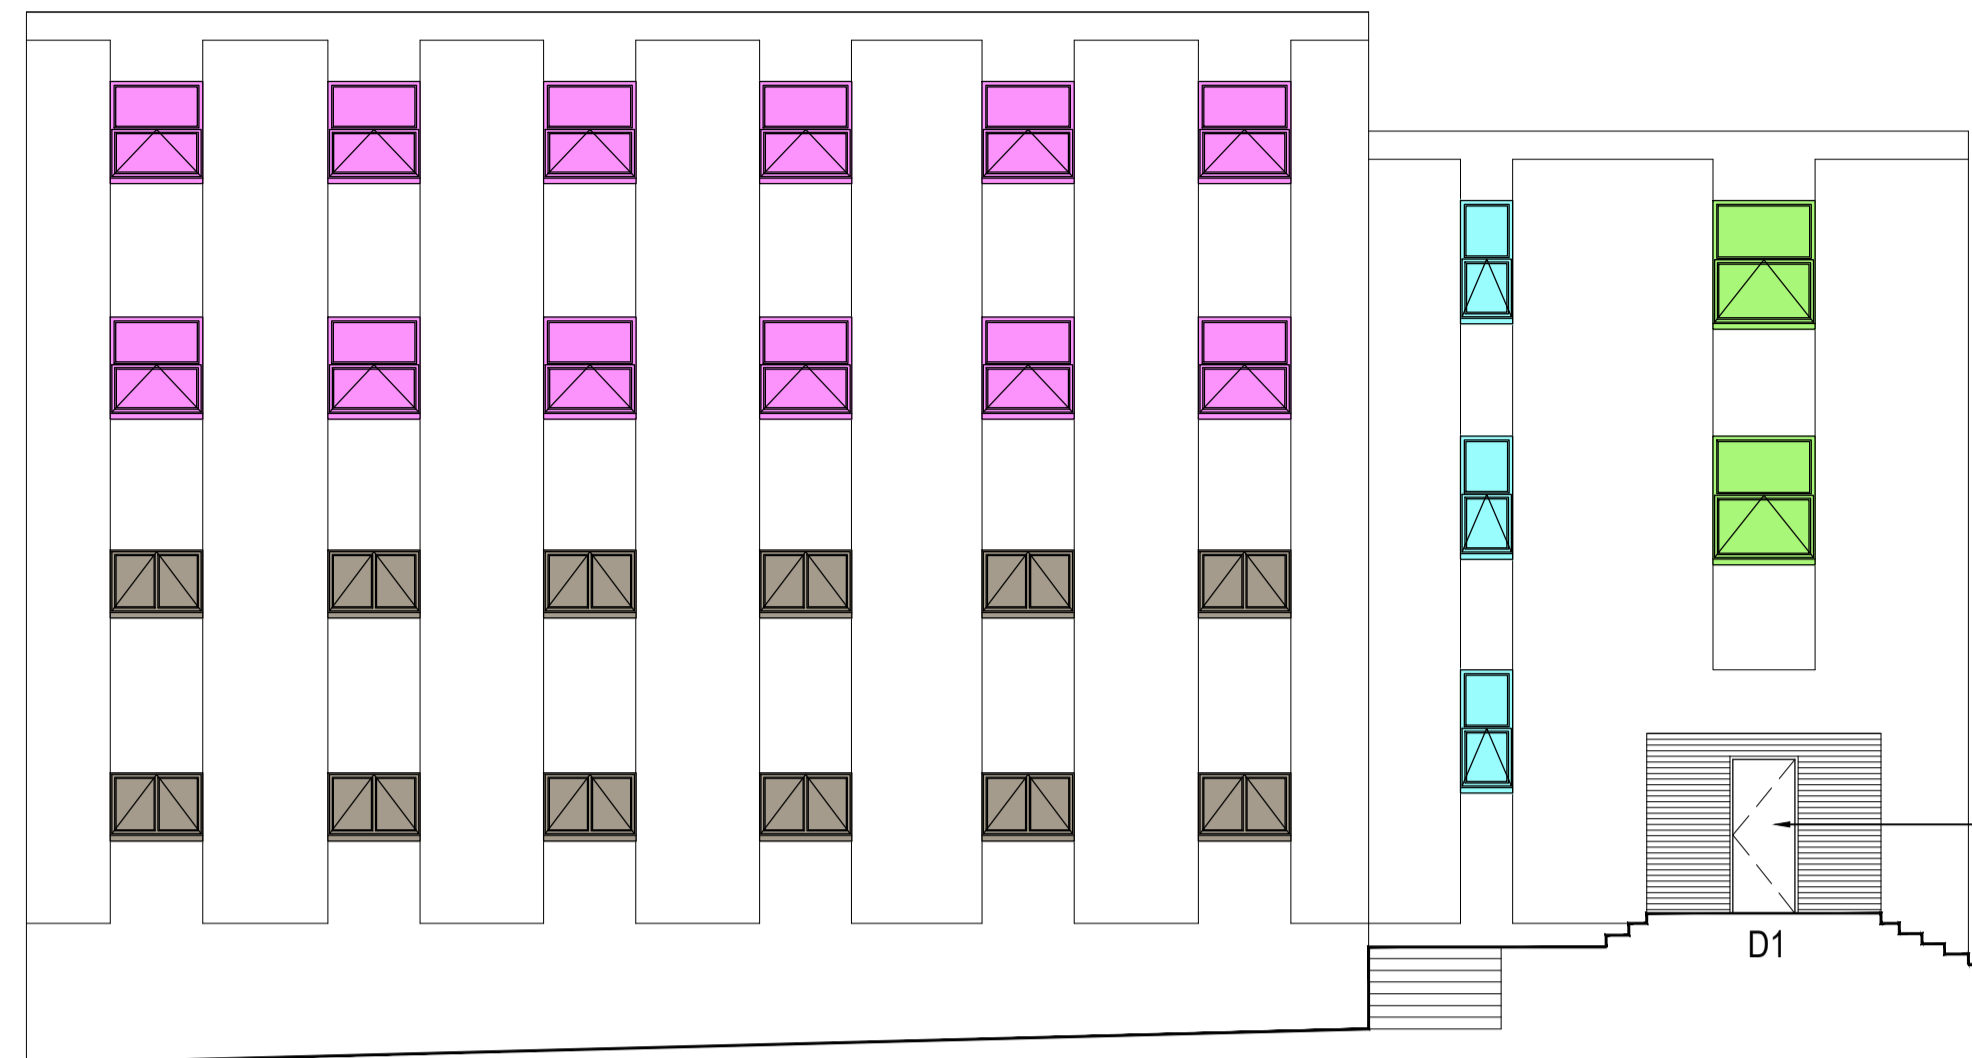

SOUTH WING - SOUTH EAST ELEVATION (HILLFIELD ROAD)


Existing sliding doors and screen to be removed and opening bricked up to receive new single security door as specified.

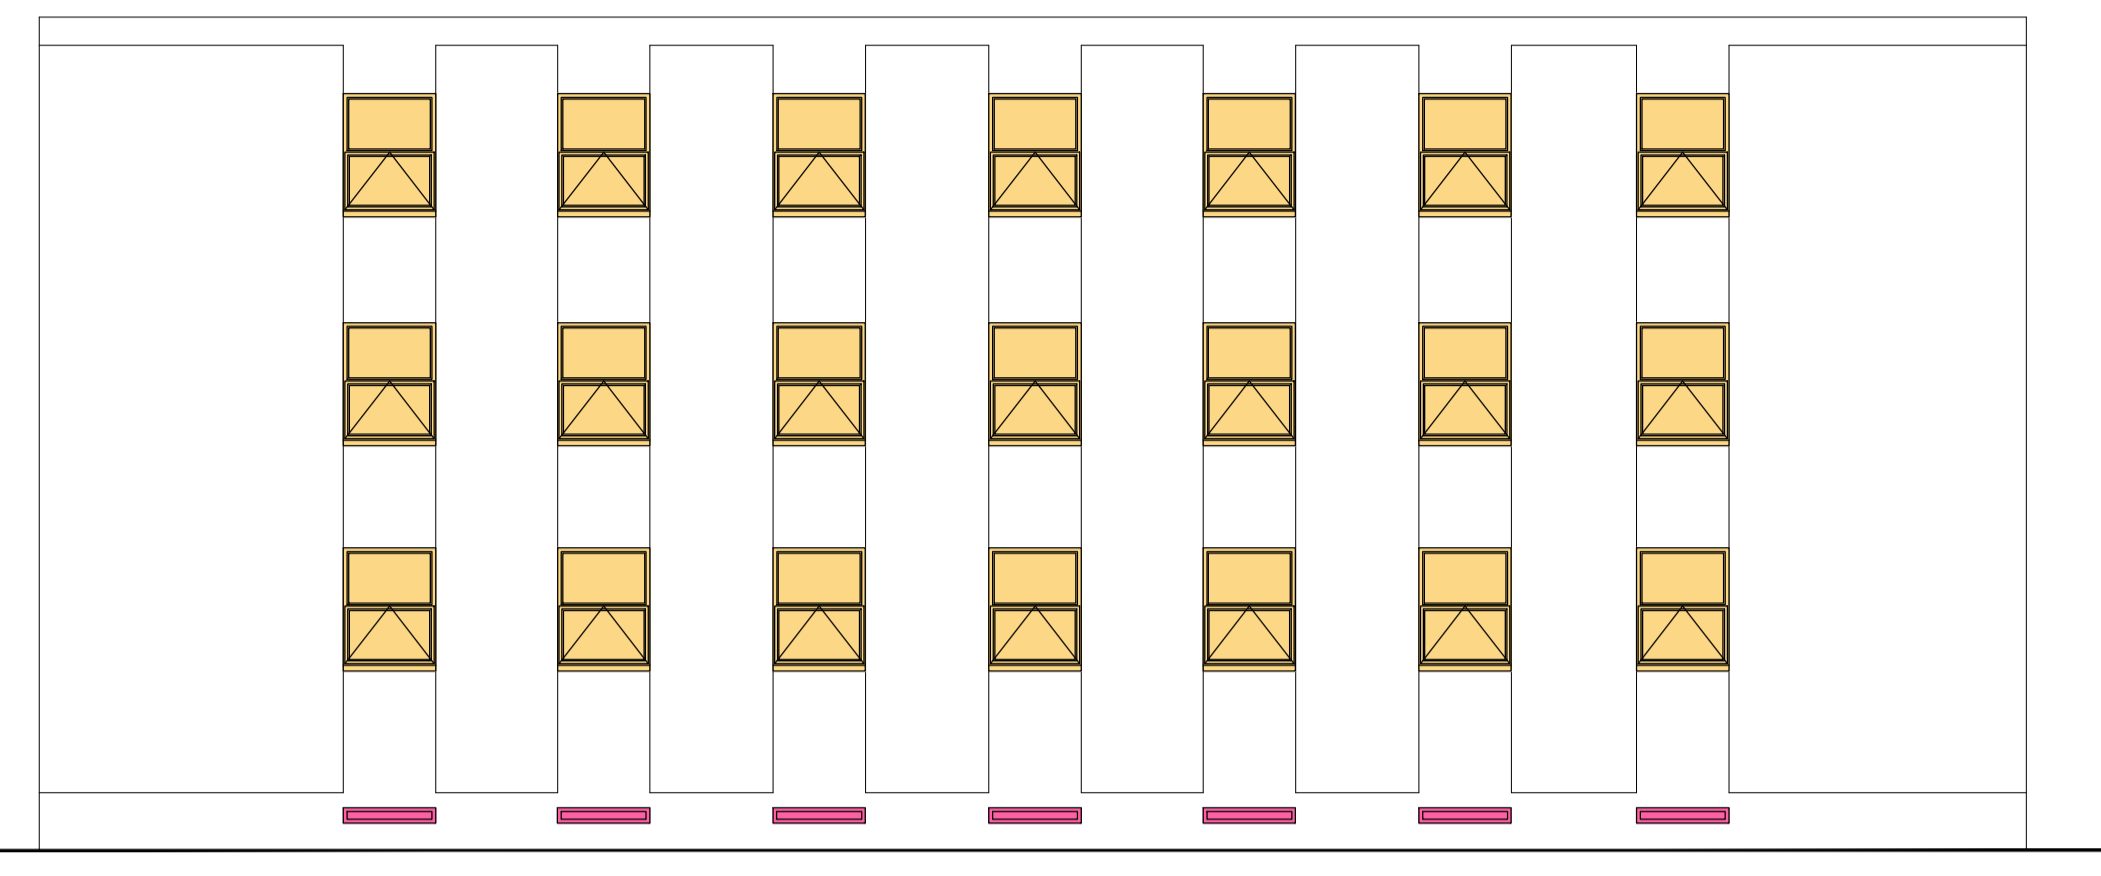


MAIN BUILDING - NORTH EAST ELEVATION (FORTUNE GREEN ROAD)




MAIN BUILDING - NORTH WEST ELEVATION

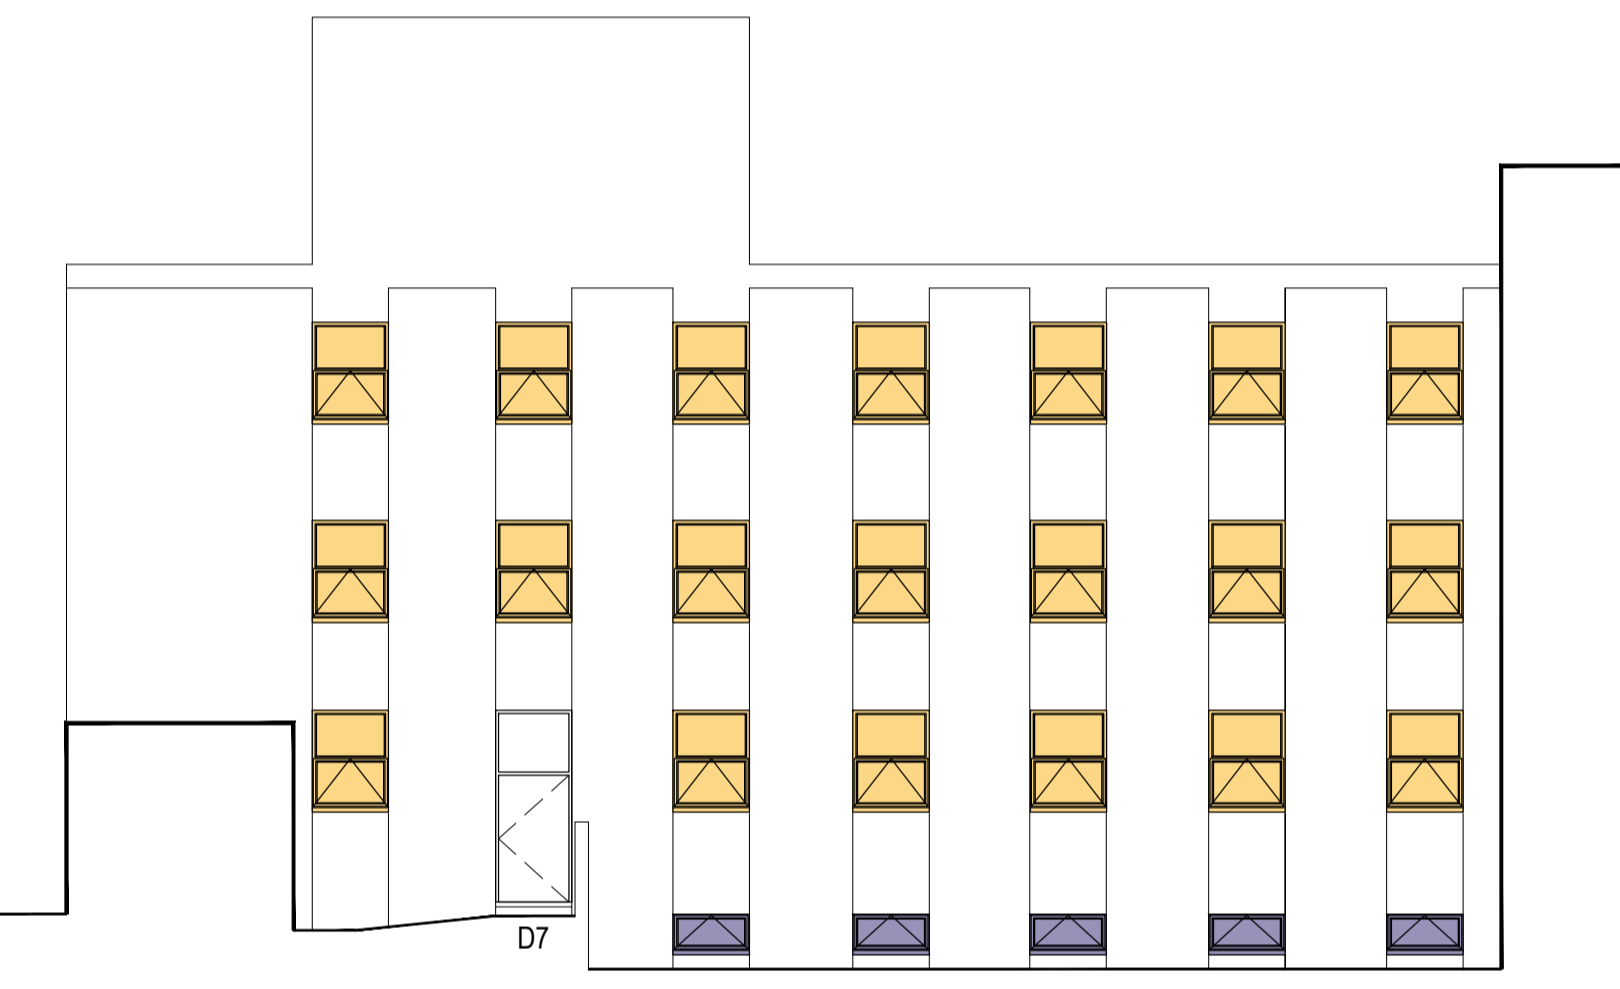


MAIN BUILDING YARD - SOUTH WEST ELEVATION

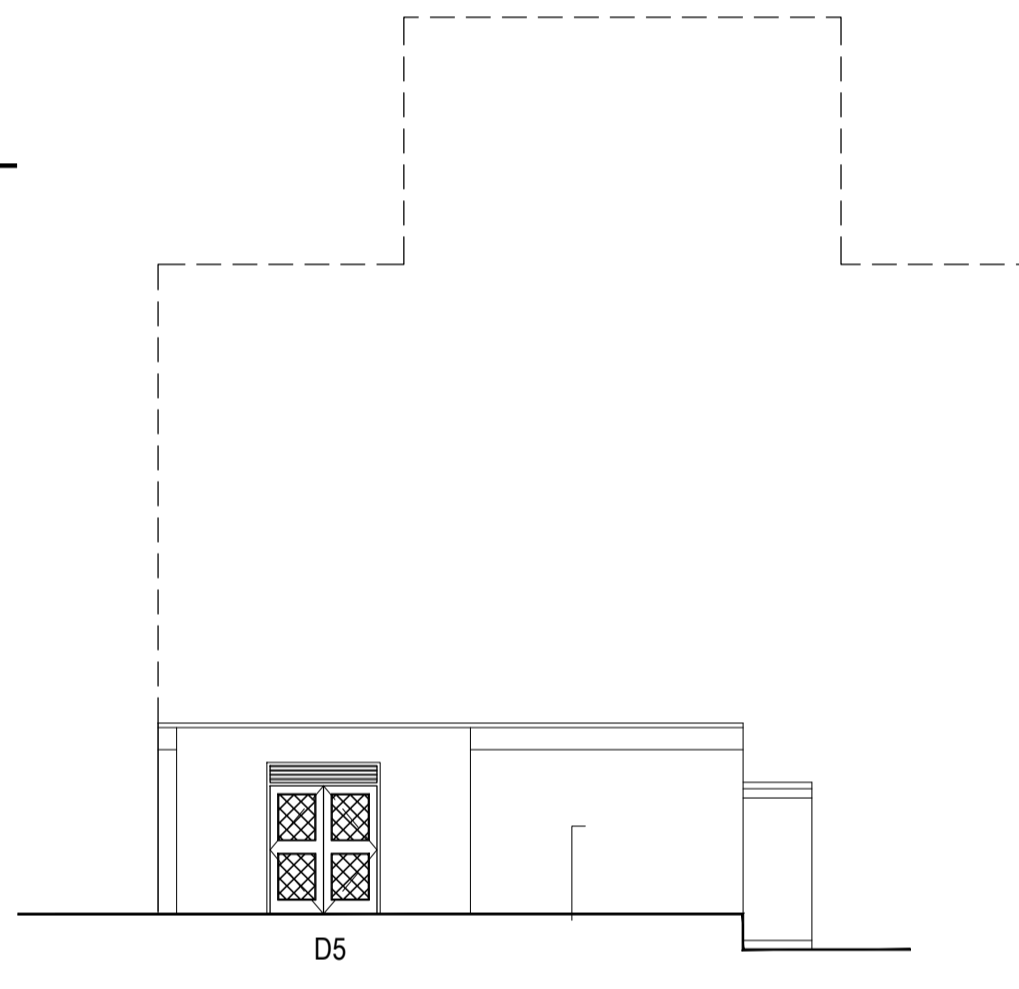


MAIN BUILDING YARD - SOUTH WEST ELEVATION

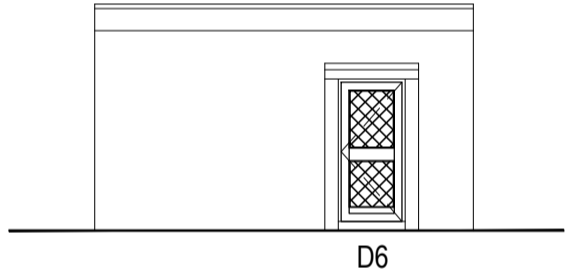


MAIN BUILDING YARD - SOUTH EAST ELEVATION

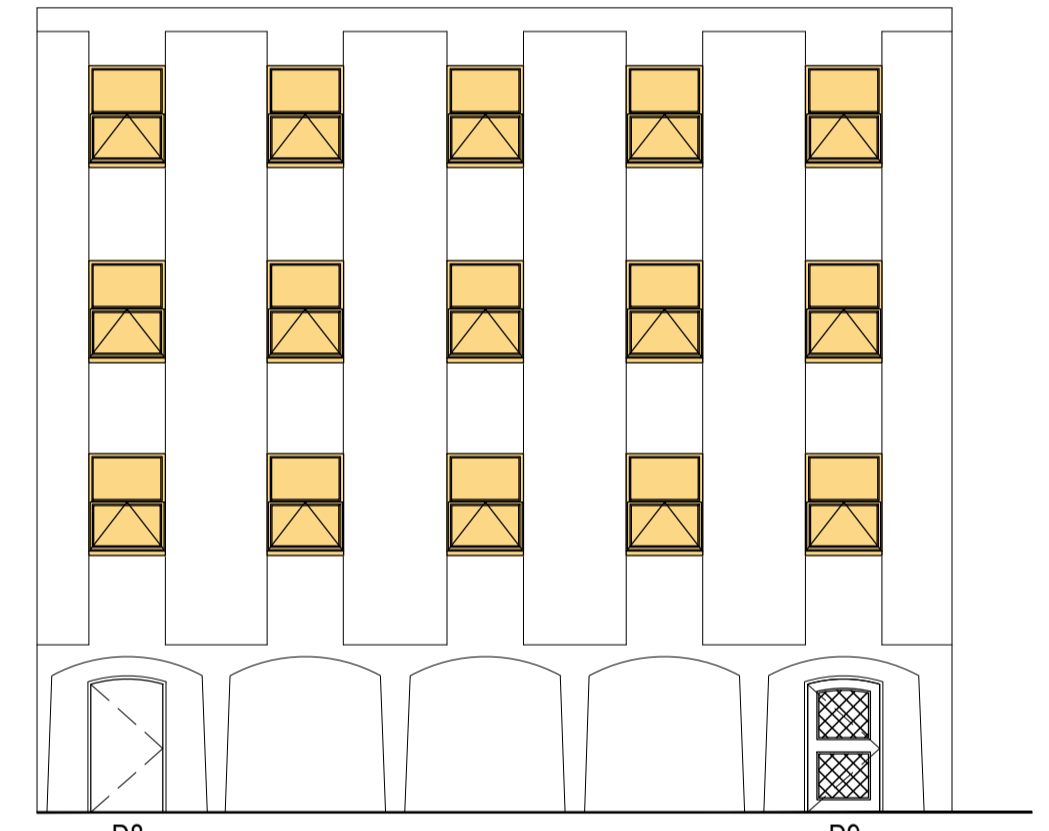

SOUTH WING YARD - NORTH WEST ELEVATION

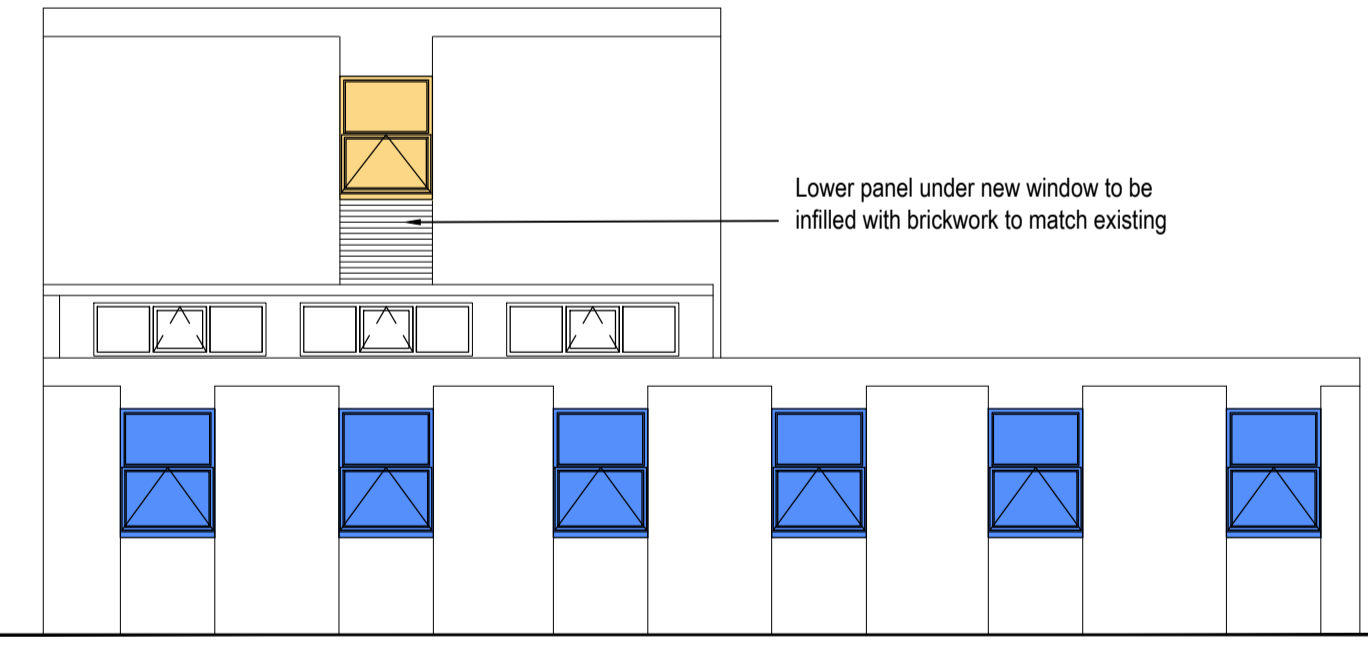

STABLE BLOCK - NORTH EAST ELEVATION (FORTUNE GREEN ROAD)

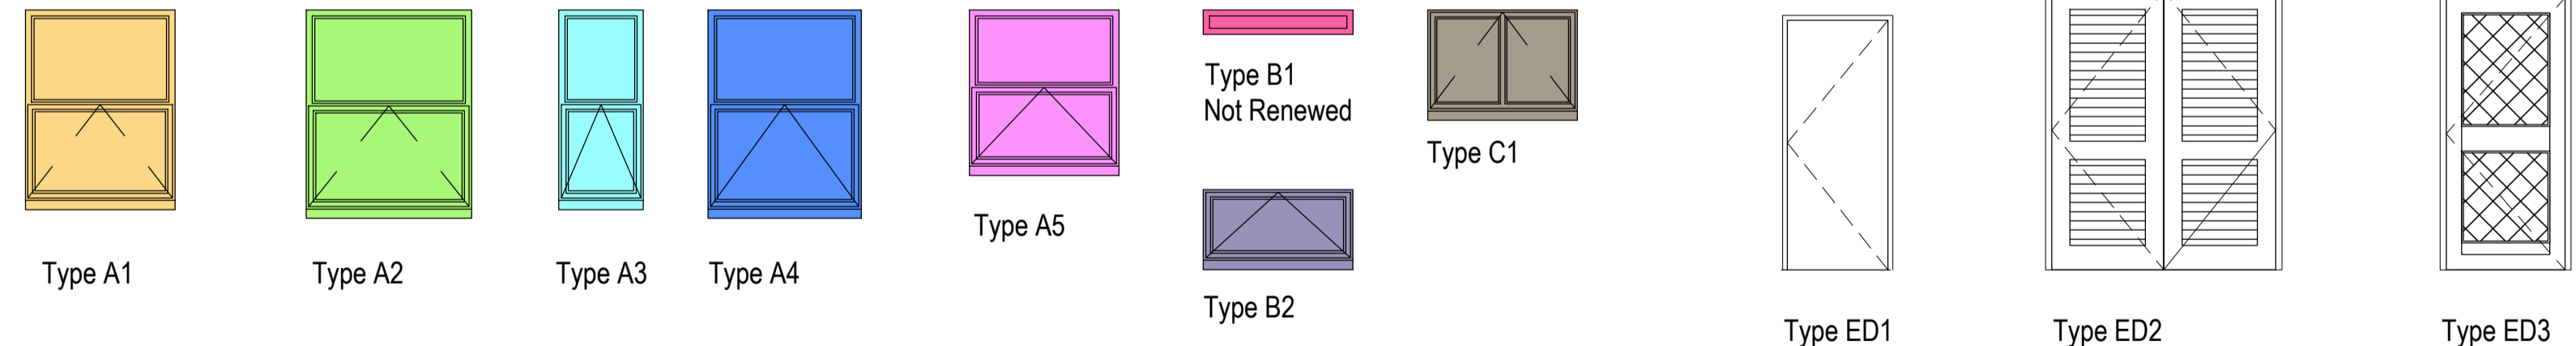

KEY TO WINDOW TYPES

All window frames to have WHITE Powder Coated finish

DOOR FINISHES  
Door frames to have WHITE Powder Coated finish  
Doors to have RAL 7024 Graphite Grey finish

NOTE: THIS DRAWING HAS BEEN PRODUCED FROM CAD PLANS AND DIGITISED SCANNED ELEVATIONS PROVIDED BY THE POLICE AUTHORITY, AND SITE TAKEN PHOTOGRAPHS. THE DRAWING IS FOR IDENTIFICATION PURPOSES ONLY.  
NO SCALING OF WINDOW SIZES ARE TO BE TAKEN FROM THE DRAWINGS. CONTRACTORS ARE TO TAKE SITE DIMENSIONS OF ALL REQUIRED WINDOW AND DOOR TYPES WHEN TENDERING AND MANUFACTURING UNITS FOR REPLACEMENT.

SAFETY, HEALTH AND ENVIRONMENTAL INFORMATION			
In addition to the hazards/risks normally associated with the types of work detailed on this drawing, note the following:			
CONSTRUCTION			
MAINTENANCE/CLEANING			
DECOMMISSIONING/DEMOLITION			
Rev.	Date	Description	By
P2	20.06.2022	First floor Store area added to Stable Block Elevation	JEL KW KW

Drawing Status: **PLANNING APPLICATION**  
Sustainability: **SO**

**ATKINS**  
London, Nova North  
11 Bressenden Place  
Westminster, London  
England  
SW1E 5BY  
Tel: +44 (0)203 282 6023  
Fax: +44 (0)  
www.atkinsglobal.com

Copyright © Atkins Limited (2013)

Client: **MOPAC** | MAYOR OF LONDON

Project Title: <b>WEST HAMPSTEAD POLICE STATION WINDOW &amp; DOOR REPLACEMENT</b>				
Drawing Title: <b>PROPOSED ELEVATIONS</b>				
Scale: 1:100	Designed: KW	Drawn: JEL	Checked: KW	Authorised: KW
Original Size: A1	Date: 03-11-21	Date: 26-11-21	Date: 29-11-21	Date: 29-11-21
Drawing Number: <b>5207974-ATK-WH-XX-EL-A-4002</b>				Revision: <b>P 2</b>