




No. 66

No. 64

No. 62

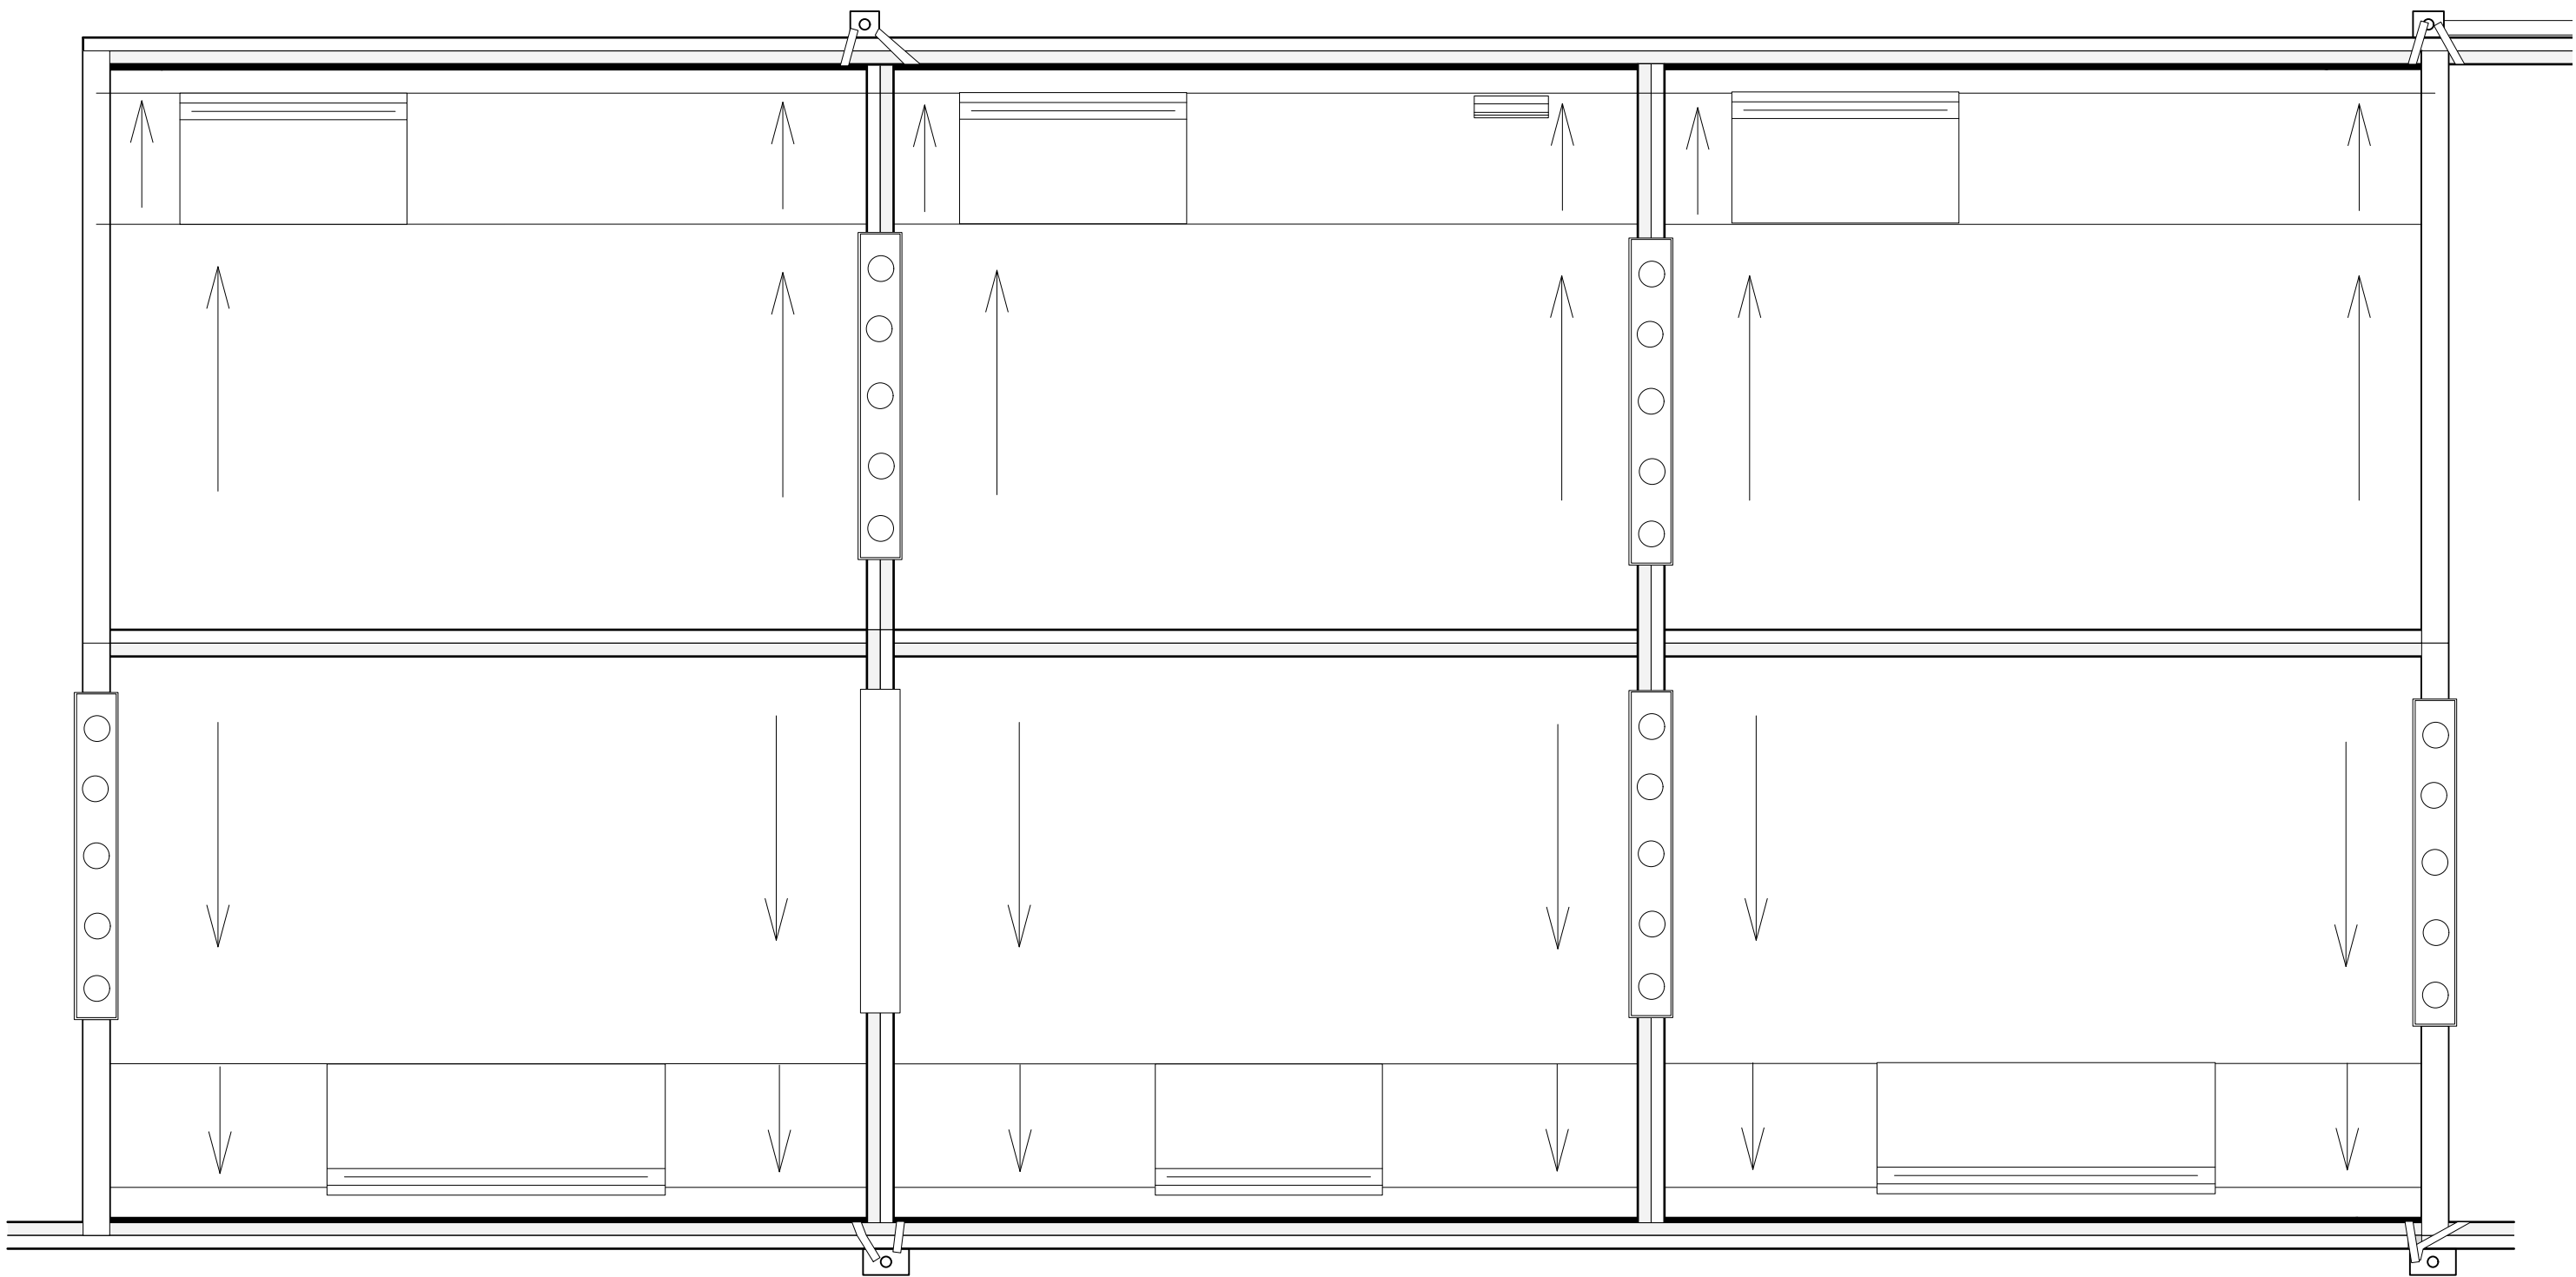

— • Line Of Separating Walls

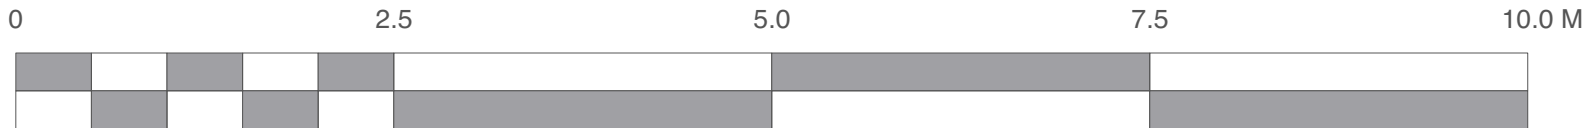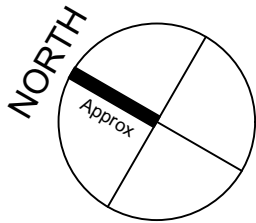

Scale 1:50 @ A2



Chartered Architects  
Chartered Building Surveyors  
Interior Designers  
CDM Services

Suite 3 Sandford House  
1B Claremont Road  
Teddington TW11 8DH

+44 (0)2089 435 300  
www.kendallkingscott.co.uk

Project  
Paul's House Refurbishment

Client  
CLIC Sargent

Scale 1:50  
Paper Size A2  
Filename 180575.vwx  
© Copyright Do not scale this drawing

10/03/2022 MM LBC Submission  
D 25/10/19 CB GC Update to Construction Issue  
C 09/10/19 JC GC Contract Issue  
Rev Date By Ap Note

Drawing Title  
Pre-Existing Roof Plan

Project Number Drawing Number - Revision  
**180575 L(0)08 E**

Date Drawn Checked Status  
18/10/18 JC EQ PLANNING

Check all dimensions and levels on site

Only to be used on the site for which designed. The electronic transmission of designs/information contained in this drawing is carried out entirely at the User's risk and Kendall Kingscott Ltd. will have no liability for any errors or inaccuracies arising therefrom. The production of amended or updated information from the said designs/information by the User is entirely the responsibility of the User and Kendall Kingscott Ltd. shall have no responsibility in respect thereof whatsoever.