

Written dimensions to be taken in preferences to scaled dimensions. The Contractor is responsible for checking all dimensions before work starts.

All work is to be carried out to the requirements, and to the satisfaction of the Local Authority.

These drawings are for planning purposes only

Any discrepancies to be brought to the attention of 4D Planning Consultants immediately.

Description

Rev	Date	Description	by	chk

4D PLANNING™

Chartered Town Planners & Architectural Technicians

Architecture | Town Planning

T: 0203 1500 183 www.GetMePlanning.com

www.GetMePlanning.com

Client
Mr, Miss/ Frederic Friedel &
Estelle Candau

Project
75 Sherriff Road, NW6 2AS

Title
**PROPOSED DRAWINGS
FLOOR PLANS**

Date:	04.02.2022	Rev:	
Scale:	1:100@A3	Rev:	REV A
Drawing No.	4D-230	P	01
Drawn by :	MAX		



FRONT ELEVATION



Written dimensions to be taken in preferences to scaled dimensions. The Contractor is responsible for checking all dimensions before work starts.

All work is to be carried out to the requirements, and to the satisfaction of the Local Authority.

These drawings are for planning purposes only

Any discrepancies to be brought to the attention of 4D Planning Consultants immediately.

Description

Rev	Date	Description	by	chk

4D PLANNING™
Chartered Town Planners & Architectural Technicians

Architecture | Town Planning

T: 0203 1500 183 www.GetMePlanning.com


www.GetMePlanning.com

Client
Mr, Miss/ Frederic Friedel & Estelle Candau

Project
75 Sherriff Road, NW6 2AS

Title
**PROPOSED DRAWINGS
ELEVATIONS**

Date:	04.02.2022	Rev:	
Scale:	1:100@A3	Rev:	REV A
Drawing No.	4D-230	P 02	07.06.2022
Drawn by :	MAX		

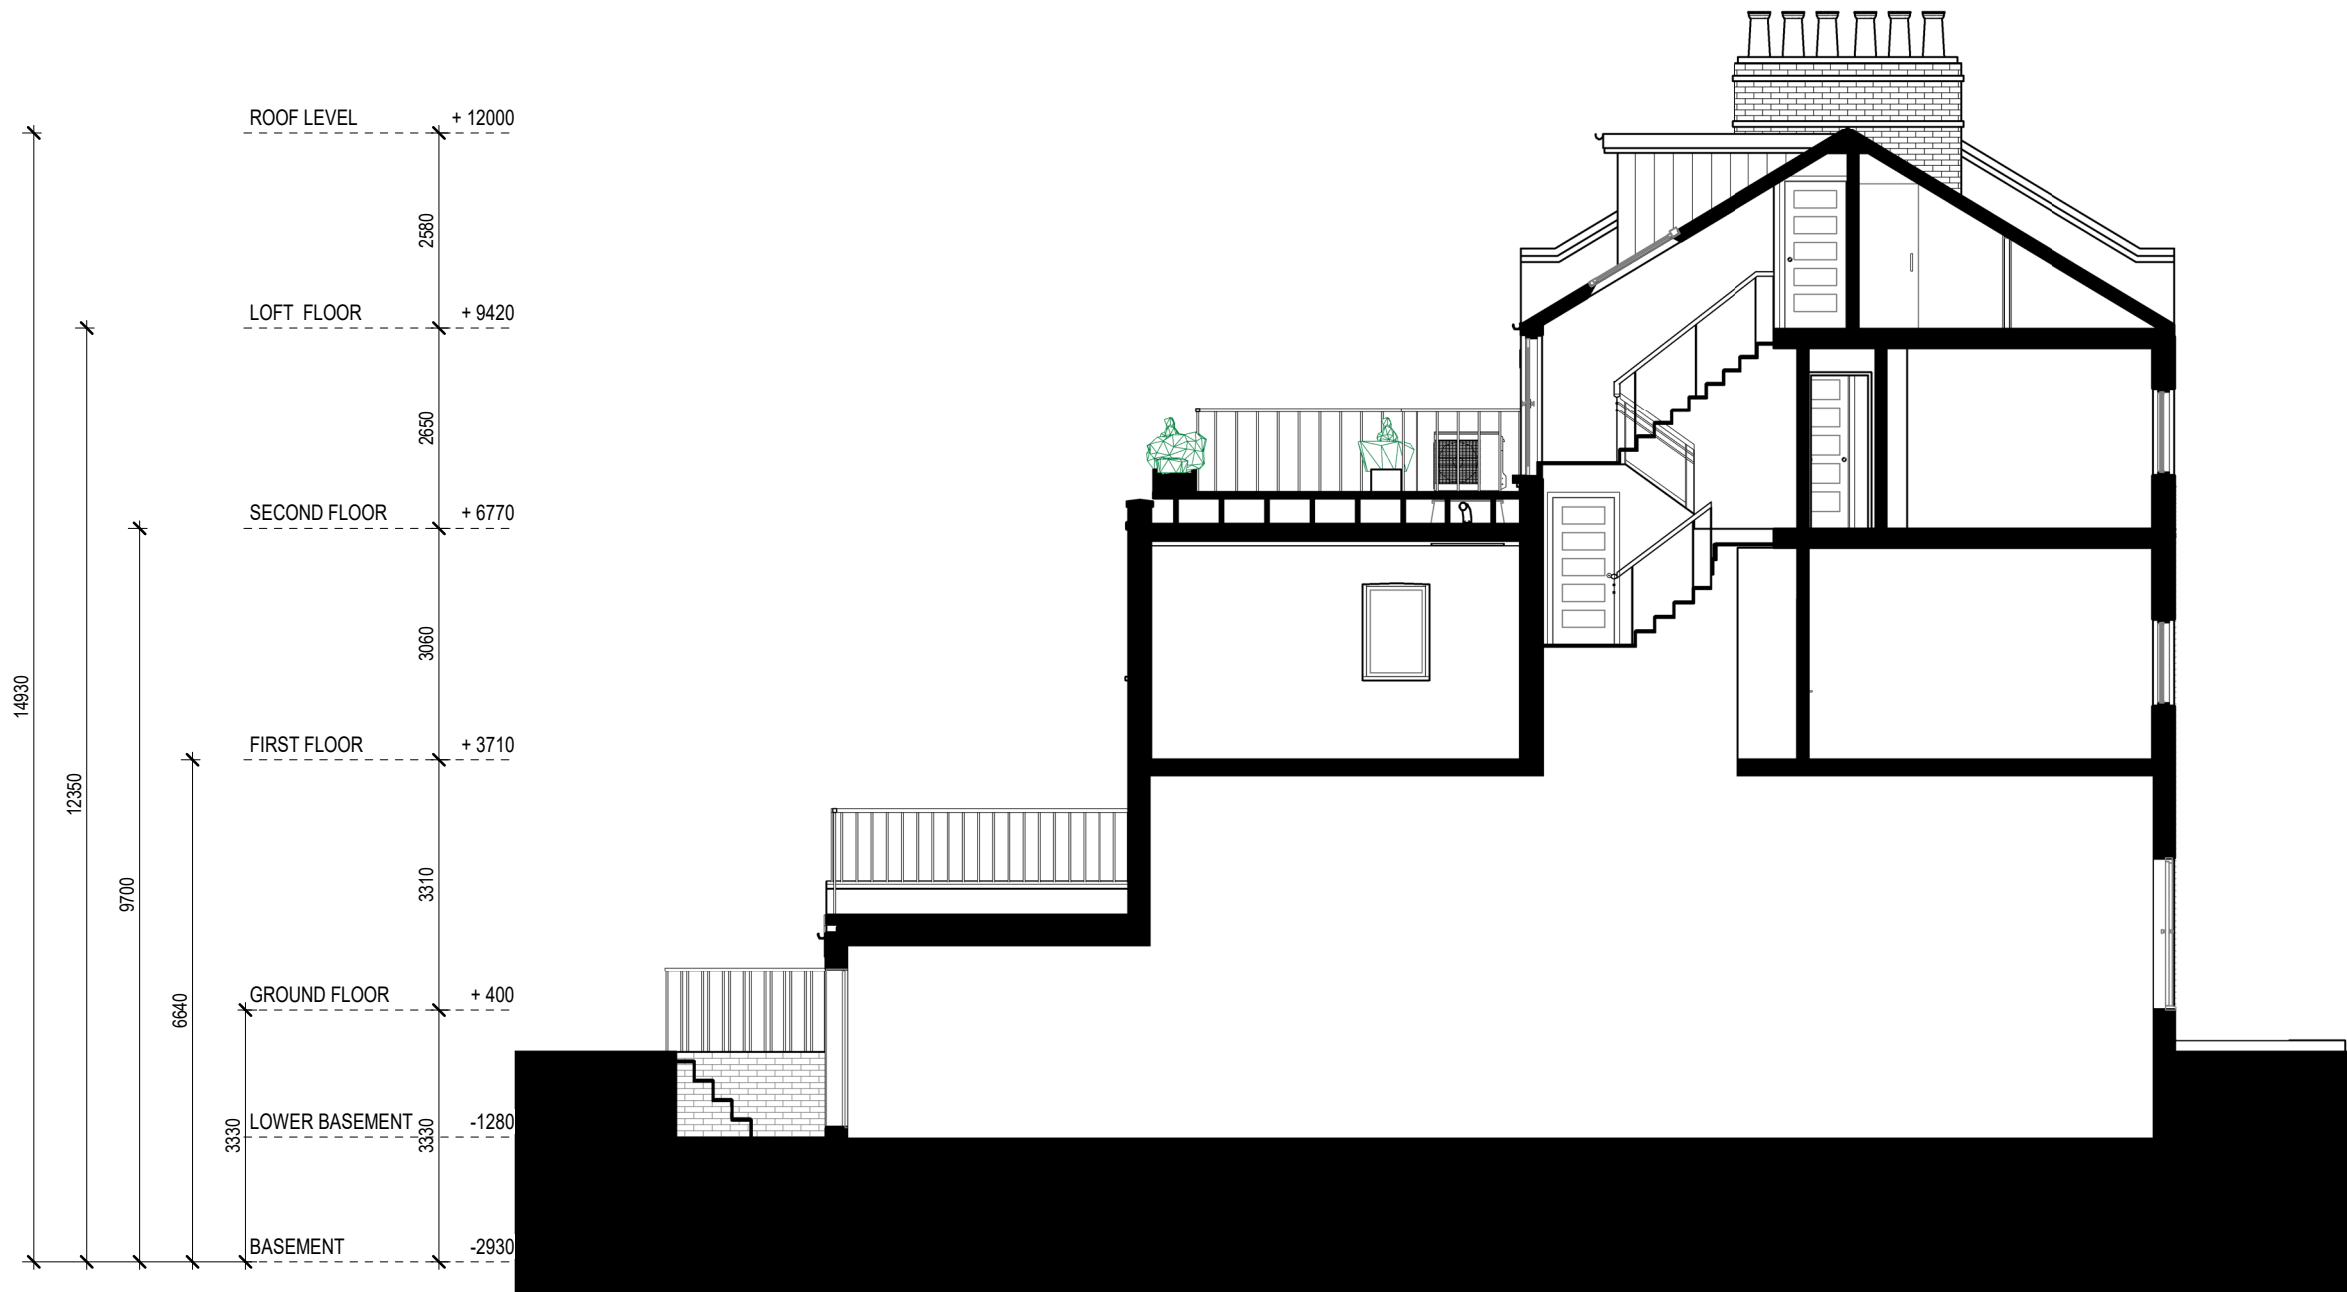

SECTION AA



Written dimensions to be taken in preferences to scaled dimensions. The Contractor is responsible for checking all dimensions before work starts.

All work is to be carried out to the requirements, and to the satisfaction of the Local Authority.
These drawings are for planning purposes only

Any discrepancies to be brought to the attention of 4D Planning Consultants immediately.

Description

Rev	Date	Description	by	chk

4D PLANNING™

Chartered Town Planners & Architectural Technicians

Architecture | Town Planning

T: 0203 1500 183 www.GetMePlanning.com


www.GetMePlanning.com

Client
Mr, Miss/ Frederic Friedel &
Estelle Candau

Project
75 Sherriff Road, NW6 2AS

Title
**PROPOSED DRAWINGS
SECTIONS**

Date: 04.02.2022	Rev: REV A
Scale: 1:100@A3	07.06.2022
Drawing No.4D-230 P 03	
Drawn by : MAX	

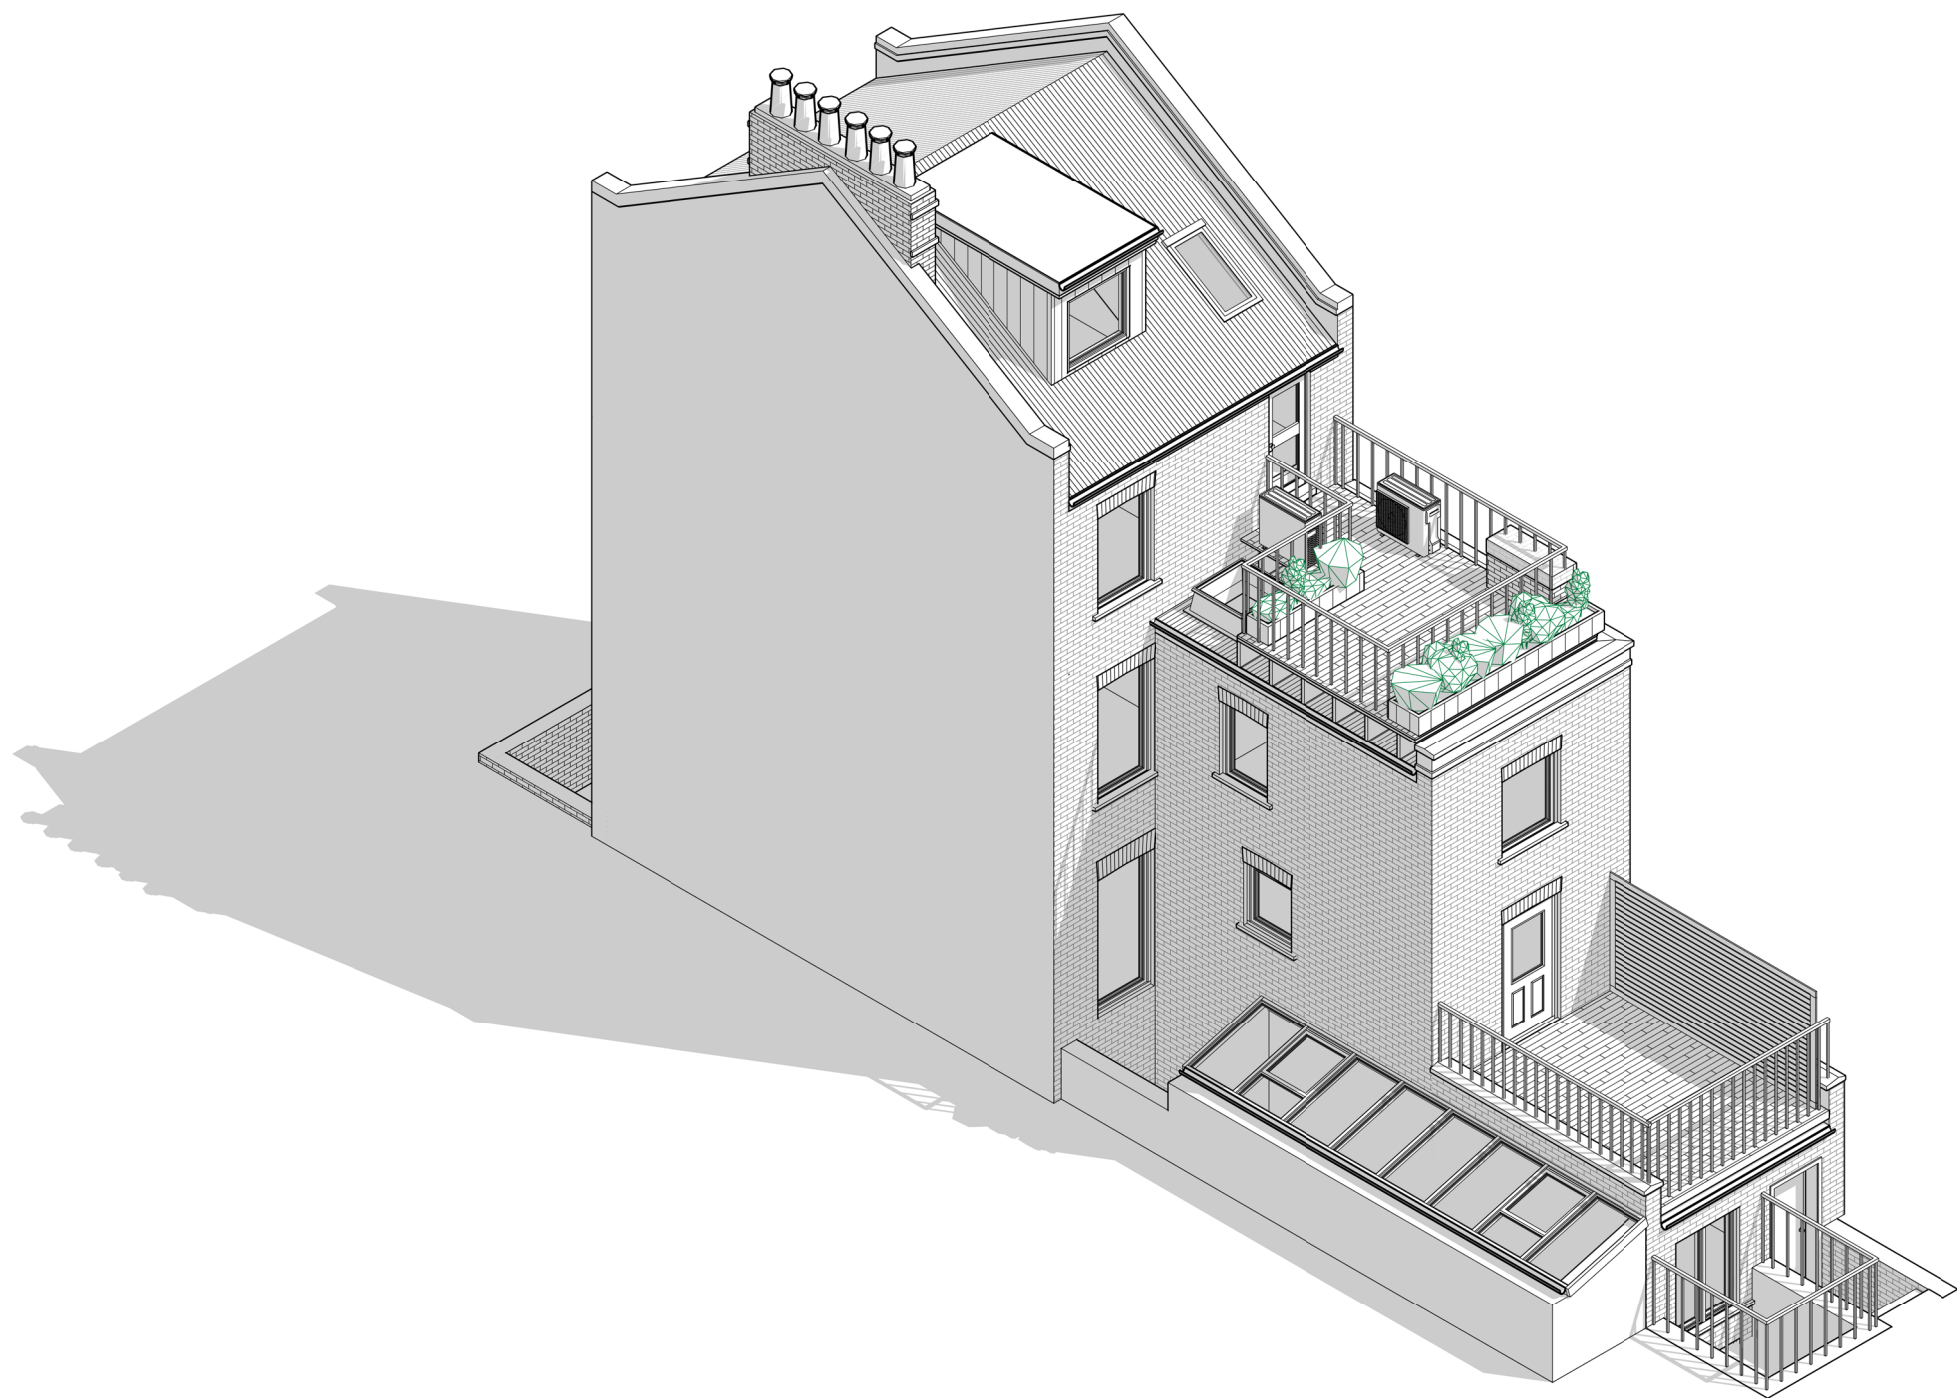

VIEW FROM REAR

Written dimensions to be taken in preferences to scaled dimensions. The Contractor is responsible for checking all dimensions before work starts.

All work is to be carried out to the requirements, and to the satisfaction of the Local Authority.

These drawings are for planning purposes only

Any discrepancies to be brought to the attention of 4D Planning Consultants immediately.

Description

Rev	Date	Description	by	chk

4D PLANNING™
Chartered Town Planners & Architectural Technicians

Architecture | Town Planning

T: 0203 1500 183 www.GetMePlanning.com

www.GetMePlanning.com

Client
Mr, Miss/ Frederic Friedel & Estelle Candau

Project
75 Sherriff Road, NW6 2AS

Title
PROPOSED DRAWINGS
ISOMETRIC VIEW

Date:	04.02.2022	Rev:	
Scale:			REV A
Drawing No.	4D-230	P 04	07.06.2022
Drawn by :	MAX		