
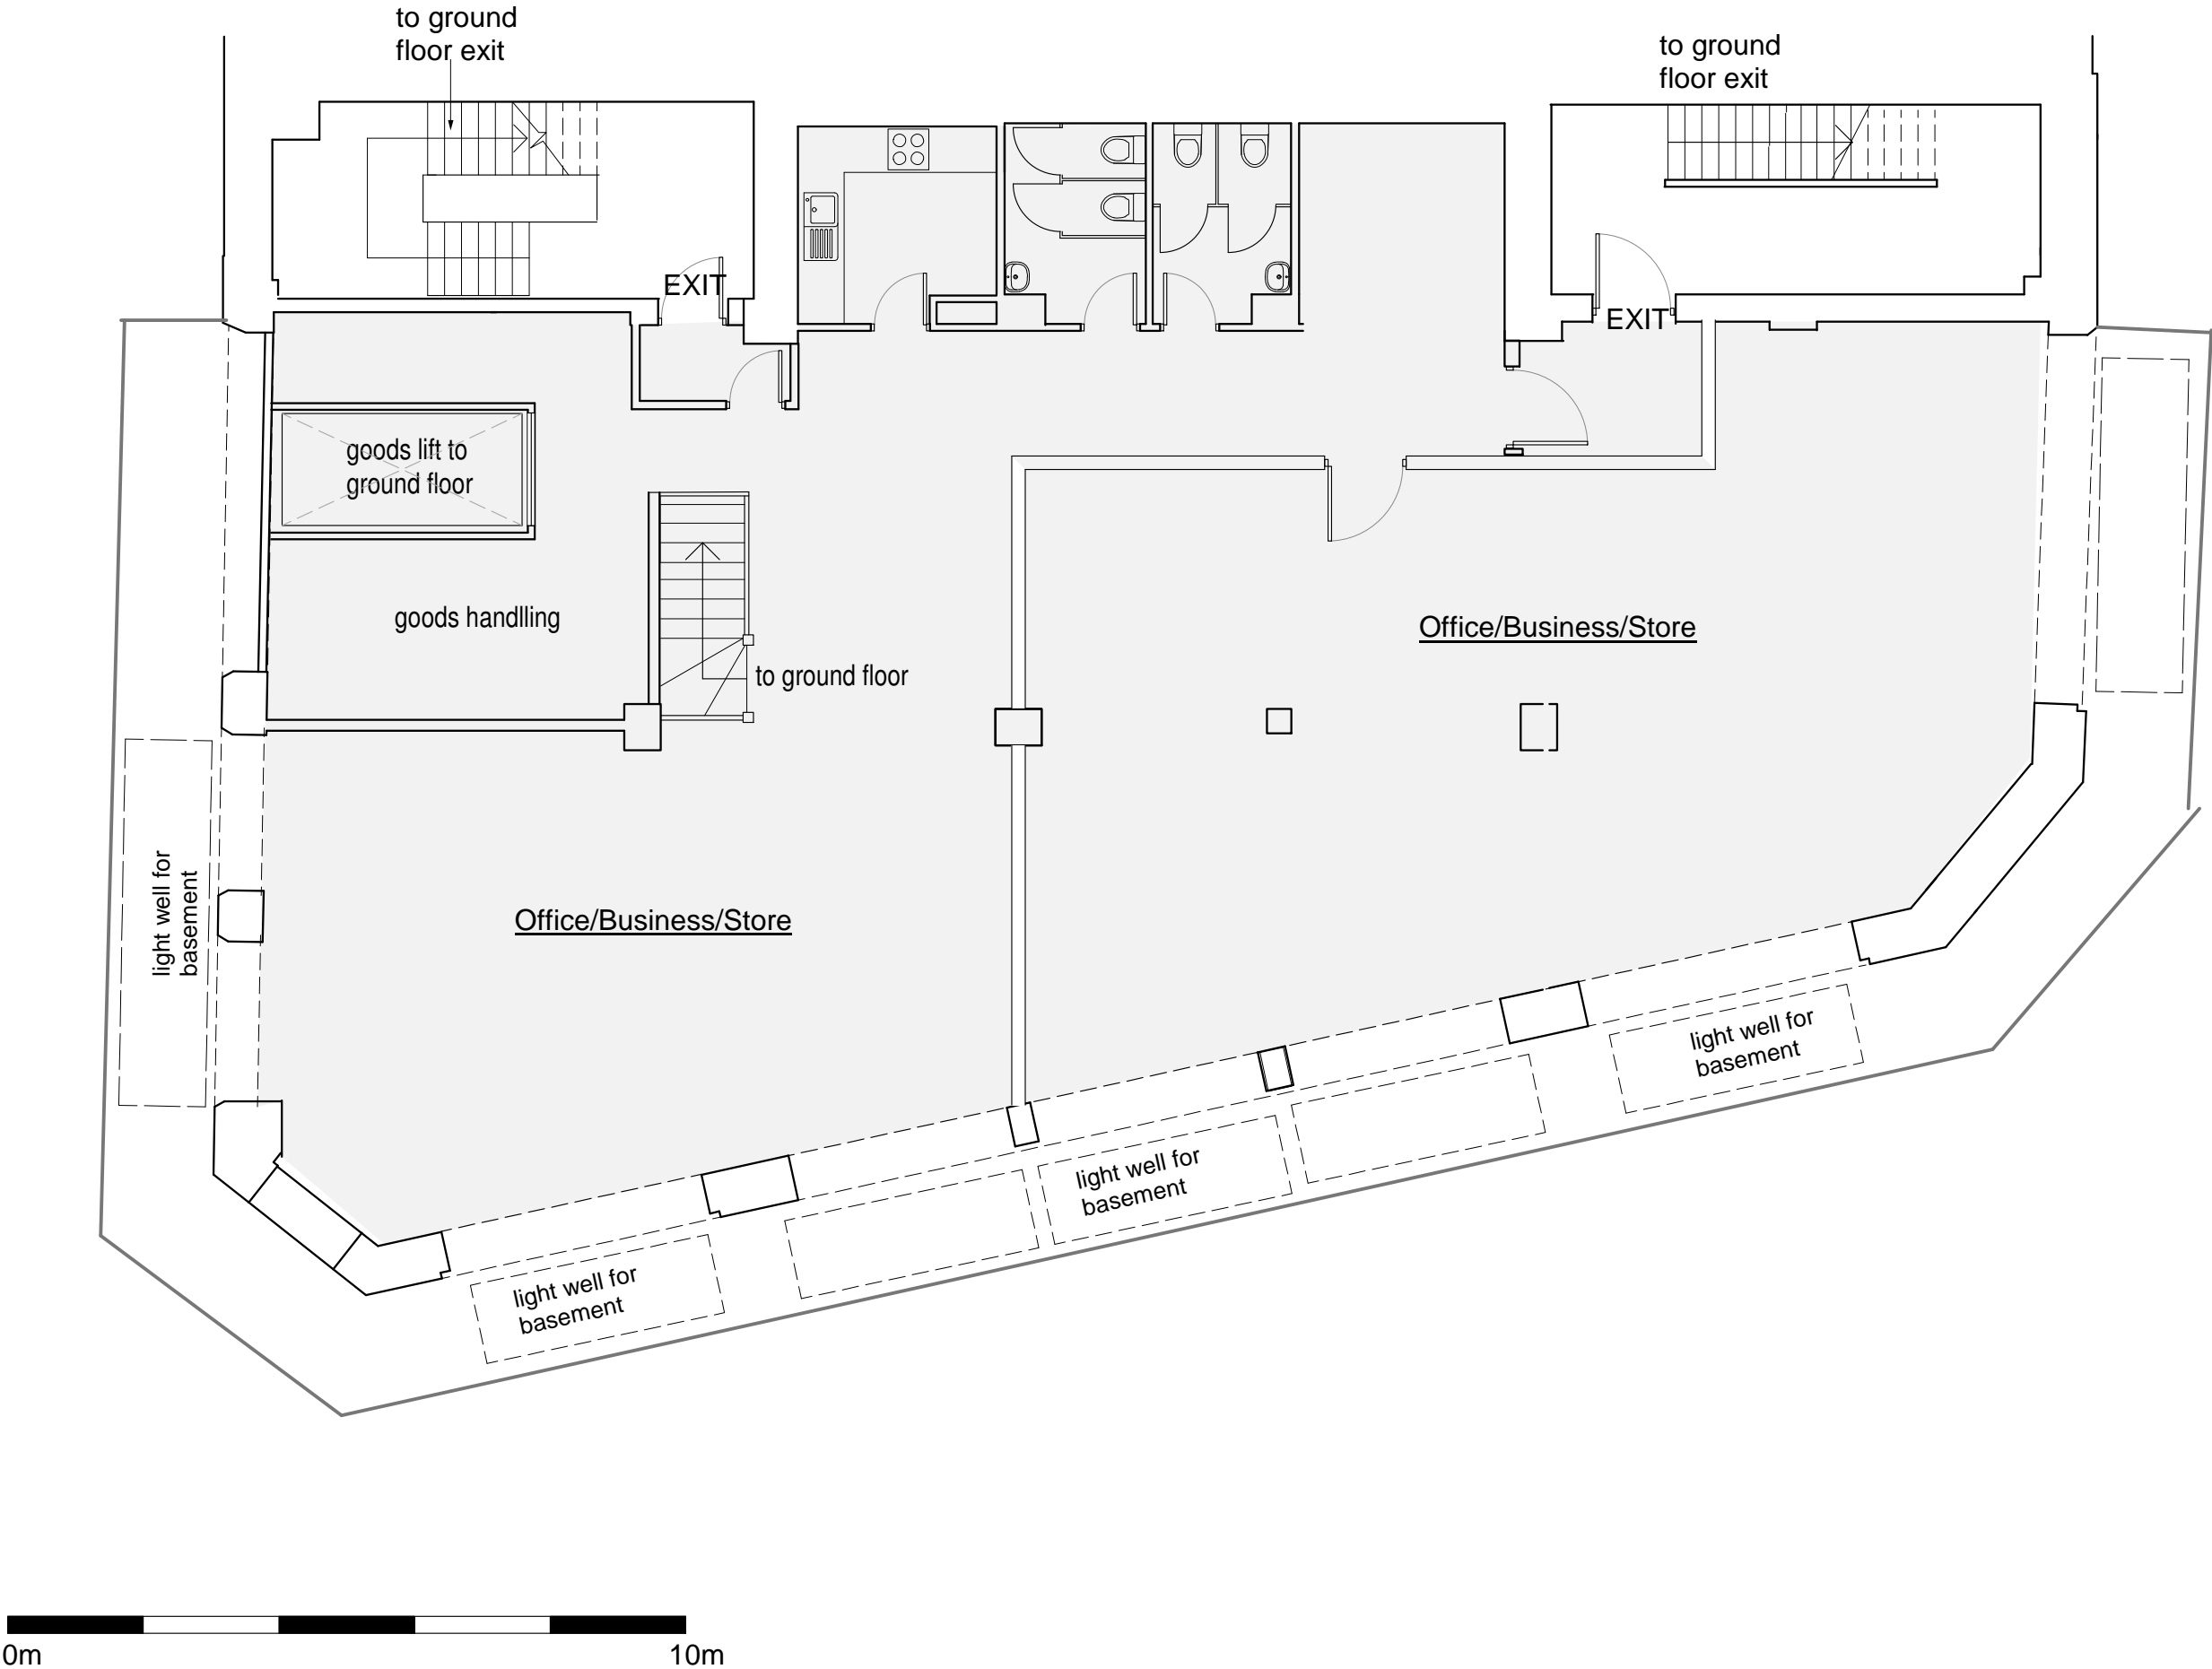


ALL DIMENSIONS SUBJECT
TO MEASUREMENTS ON
SITE. CONTRACTORS TO
INFORM OF ANY MAJOR
DISCREPANCIES SHOULD
THEY APPEAR.

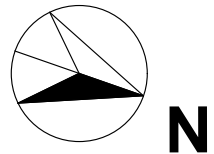

Note

Basement as existing
no change

<div><div><div><div></div><div>NEW IMAGE DESIGN</div></div><div><div>ARCHITECTS</div><div>INTERIOR DESIGN</div><div>CONSTRUCTION</div></div></div><div><div>2A Tiverton Road</div><div>London N18 1DW</div><div>Tel: 02083456883</div></div></div>		
Project Site: 37 - 39 Conway Street, London, W1T 6ST		
Client: Sun 99 Ltd		
Drawing Title: Proposed Basement Floor Plan		
Drawing No.: 610/PL/02		
Date: June/2022	Scale: 1:100	