
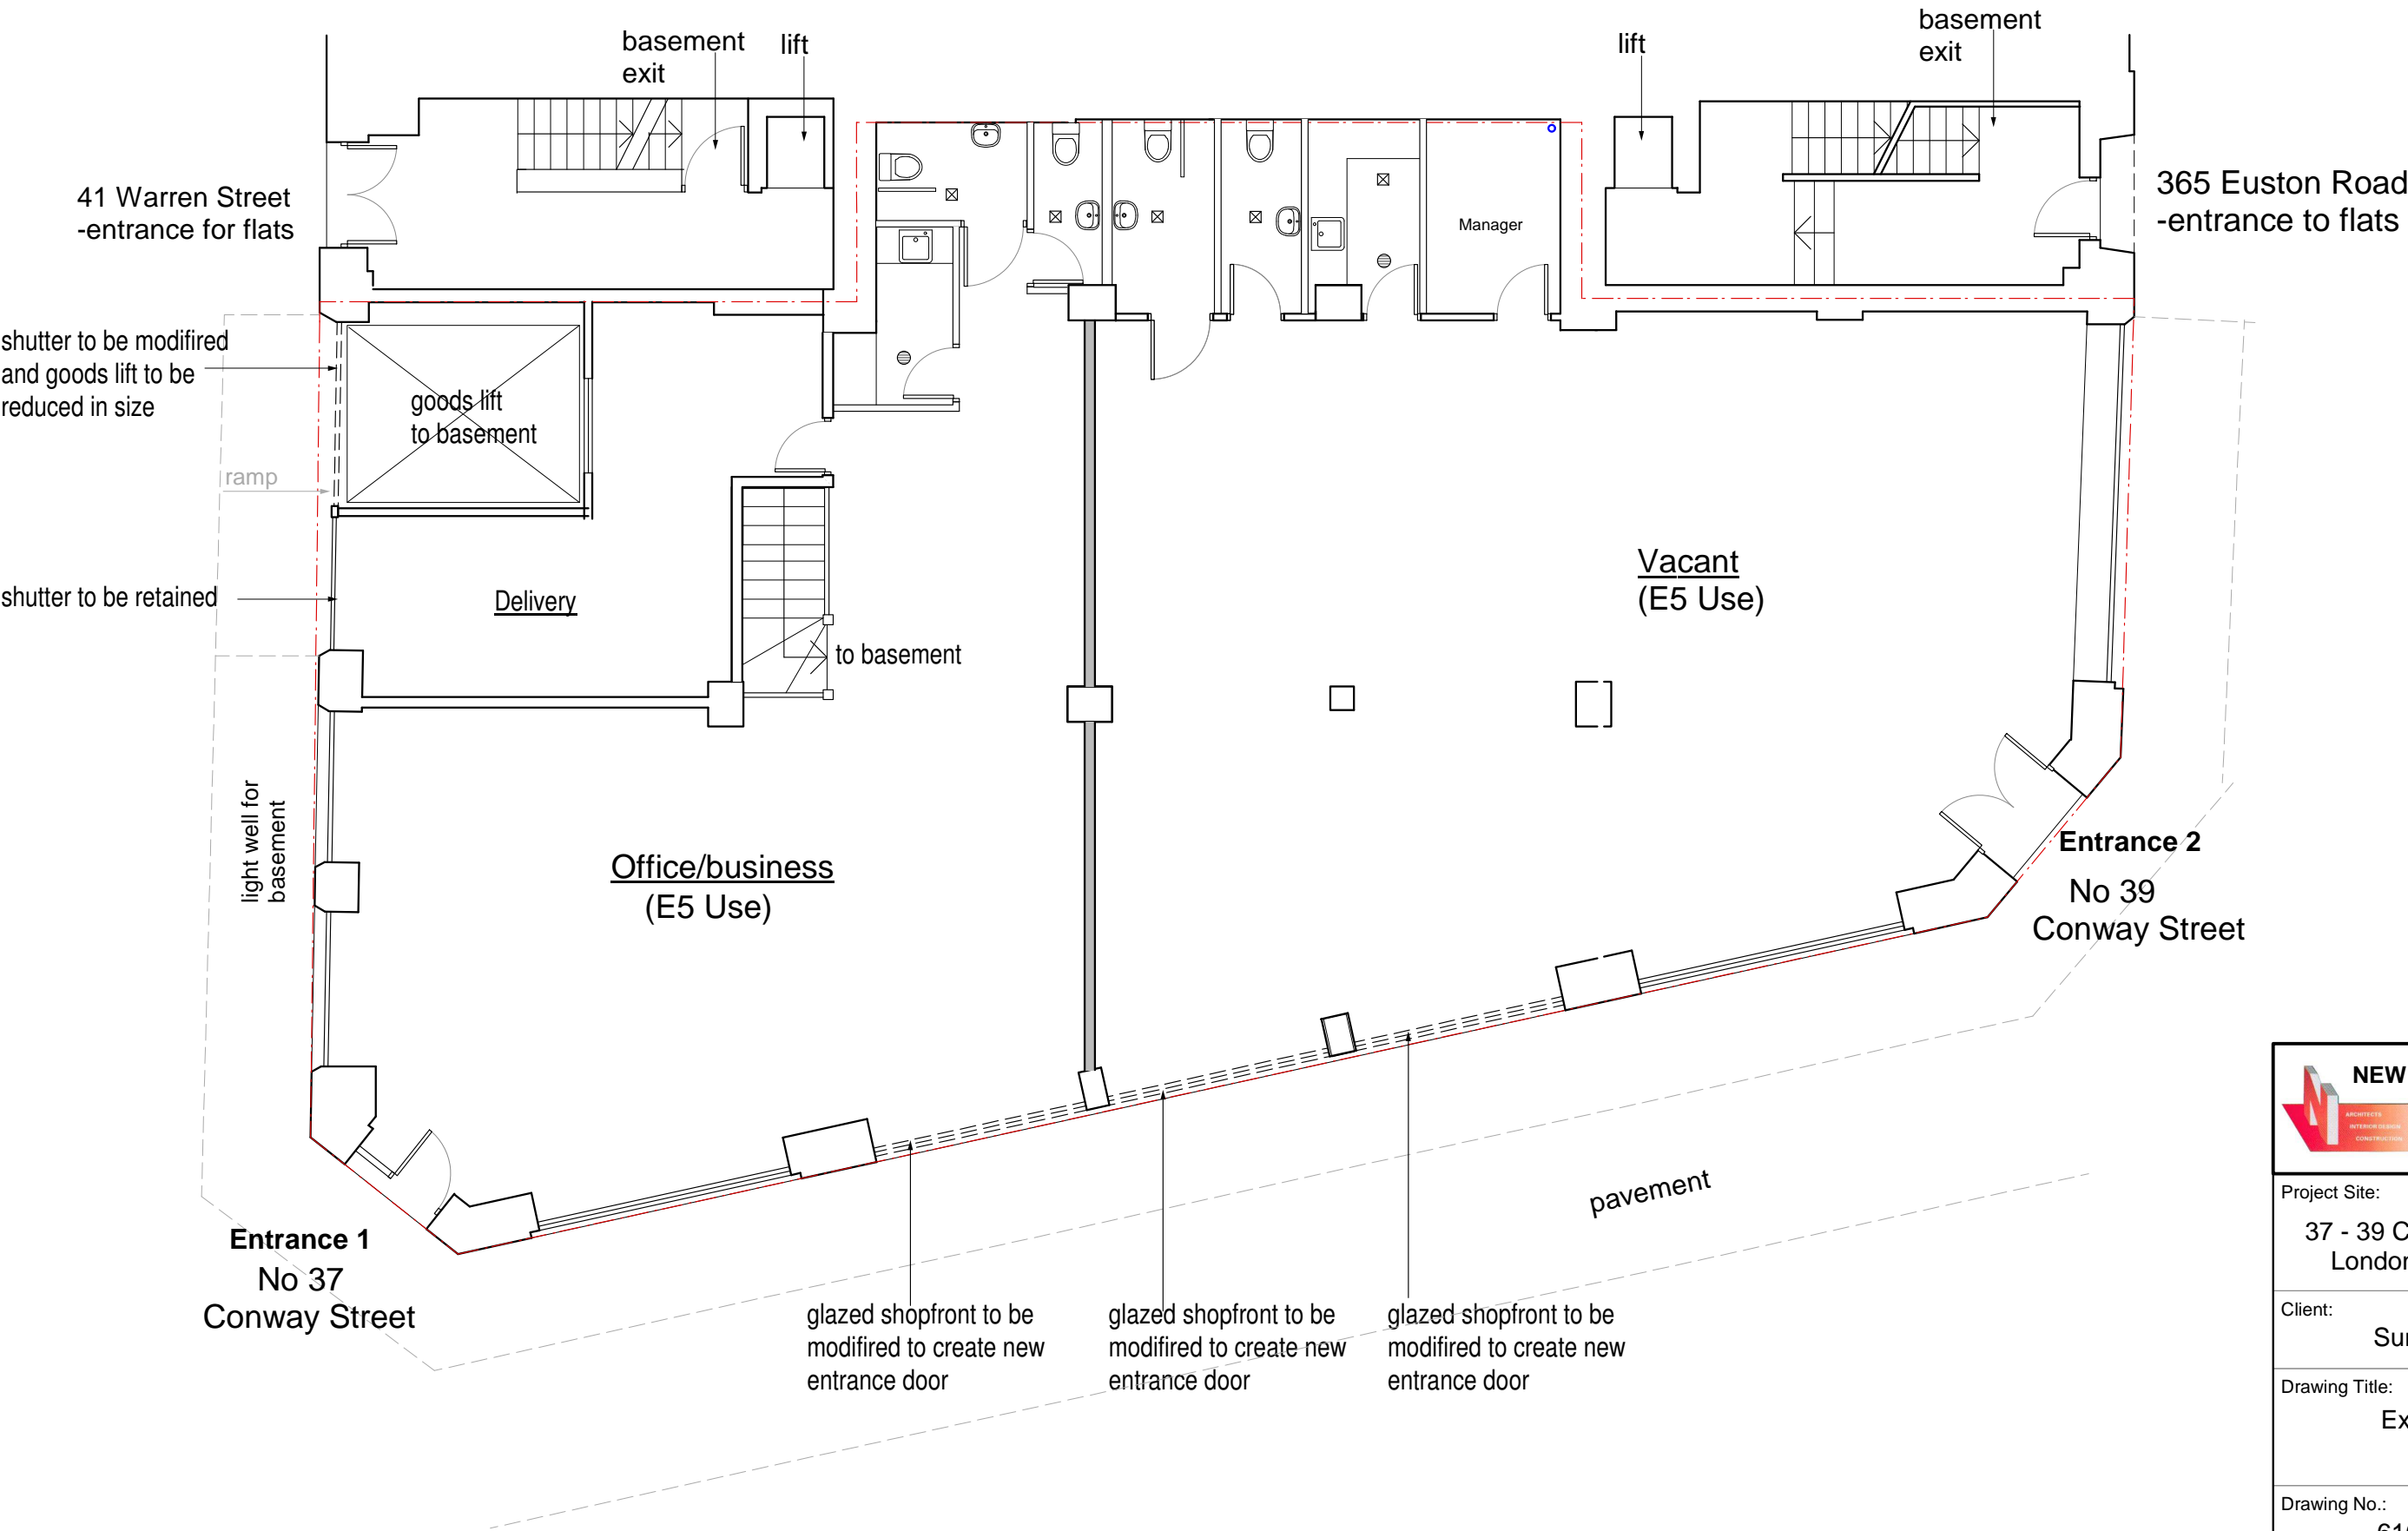


ALL DIMENSIONS SUBJECT TO MEASUREMENTS ON SITE. CONTRACTORS TO INFORM OF ANY MAJOR DISCREPANCIES SHOULD THEY APPEAR.

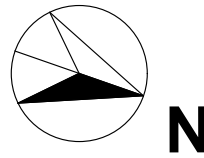

<div><div><div><div></div><div></div><div></div></div><div>NEW IMAGE DESIGN</div></div><div><div>ARCHITECTS</div><div>INTERIOR DESIGN</div><div>CONSTRUCTION</div></div><div>2A Tiverton Road London N18 1DW Tel: 02083456883</div></div>		
Project Site: 37 - 39 Conway Street, London, W1T 6ST		
Client: Sun 99 Ltd		
Drawing Title: Existing Ground Floor Plan		
Drawing No.: 610/PL/03		
Date: June/2022	Scale: 1:100	