




DETAIL 1a - TYPICAL FLAT GRC CLADDING / WINDOW - HOTEL  
HORIZONTAL SECTION

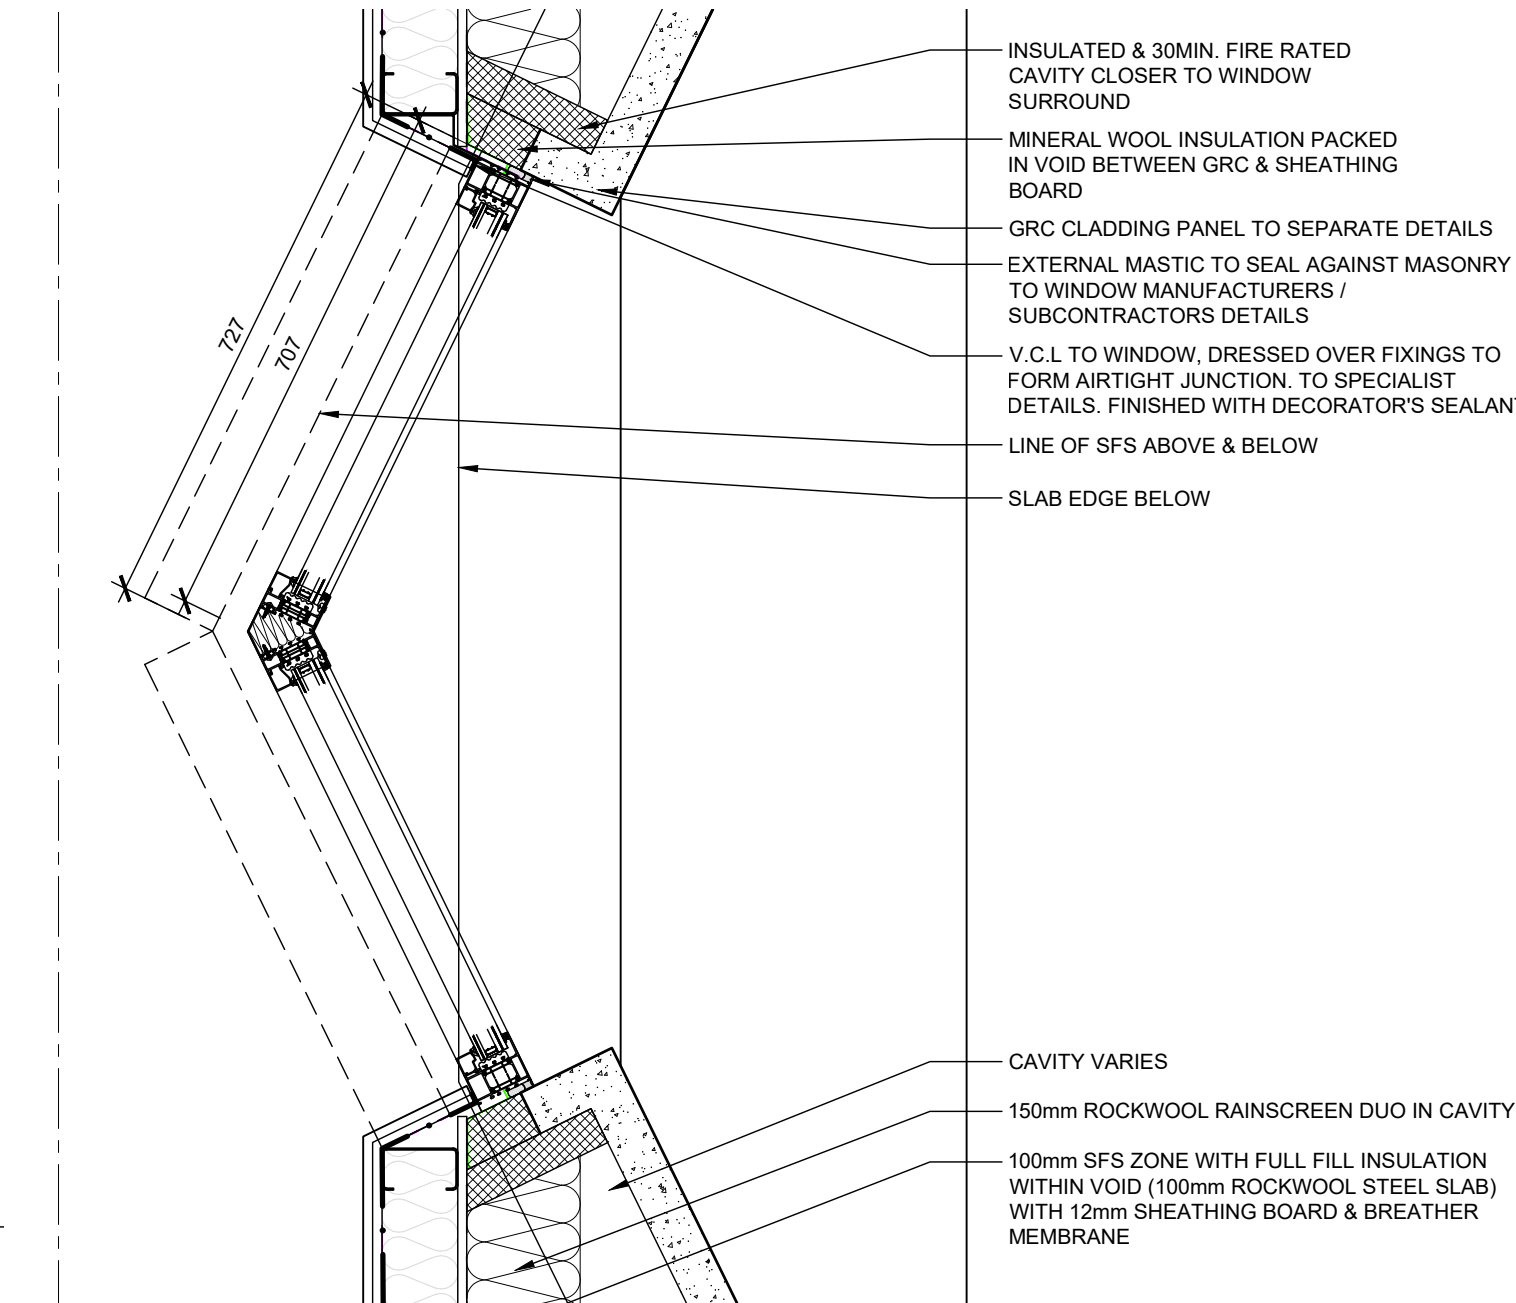


DETAIL 2a - FACETED GRC CLADDING / WINDOW - HOTEL  
HORIZONTAL SECTION

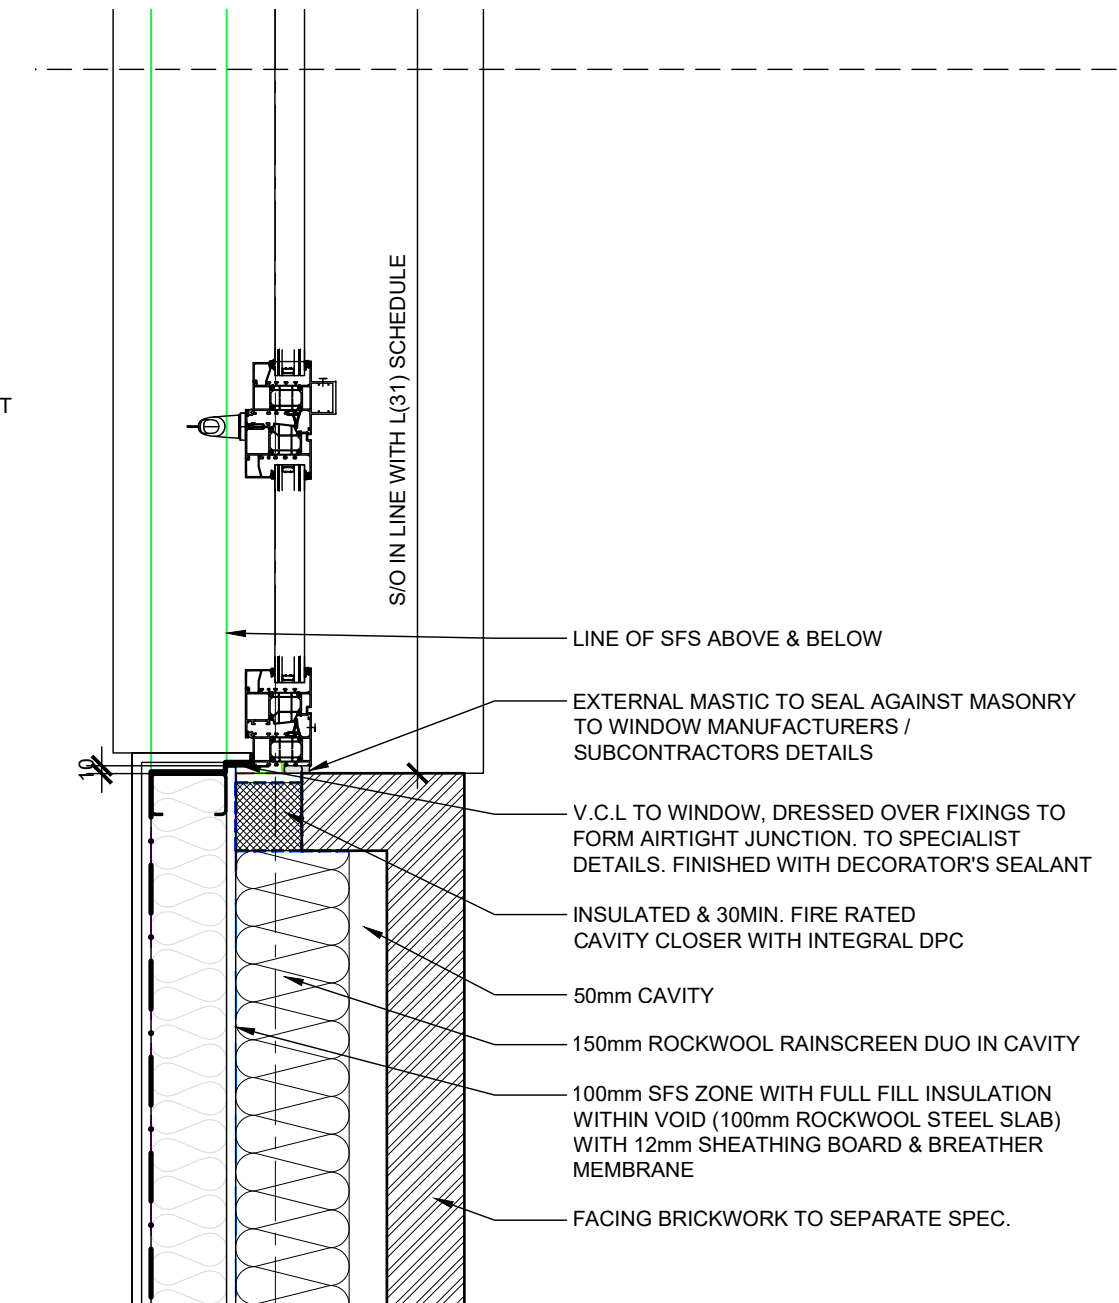


DETAIL 3a - TYPICAL BRICK / WINDOW - RESIDENTIAL  
HORIZONTAL SECTION

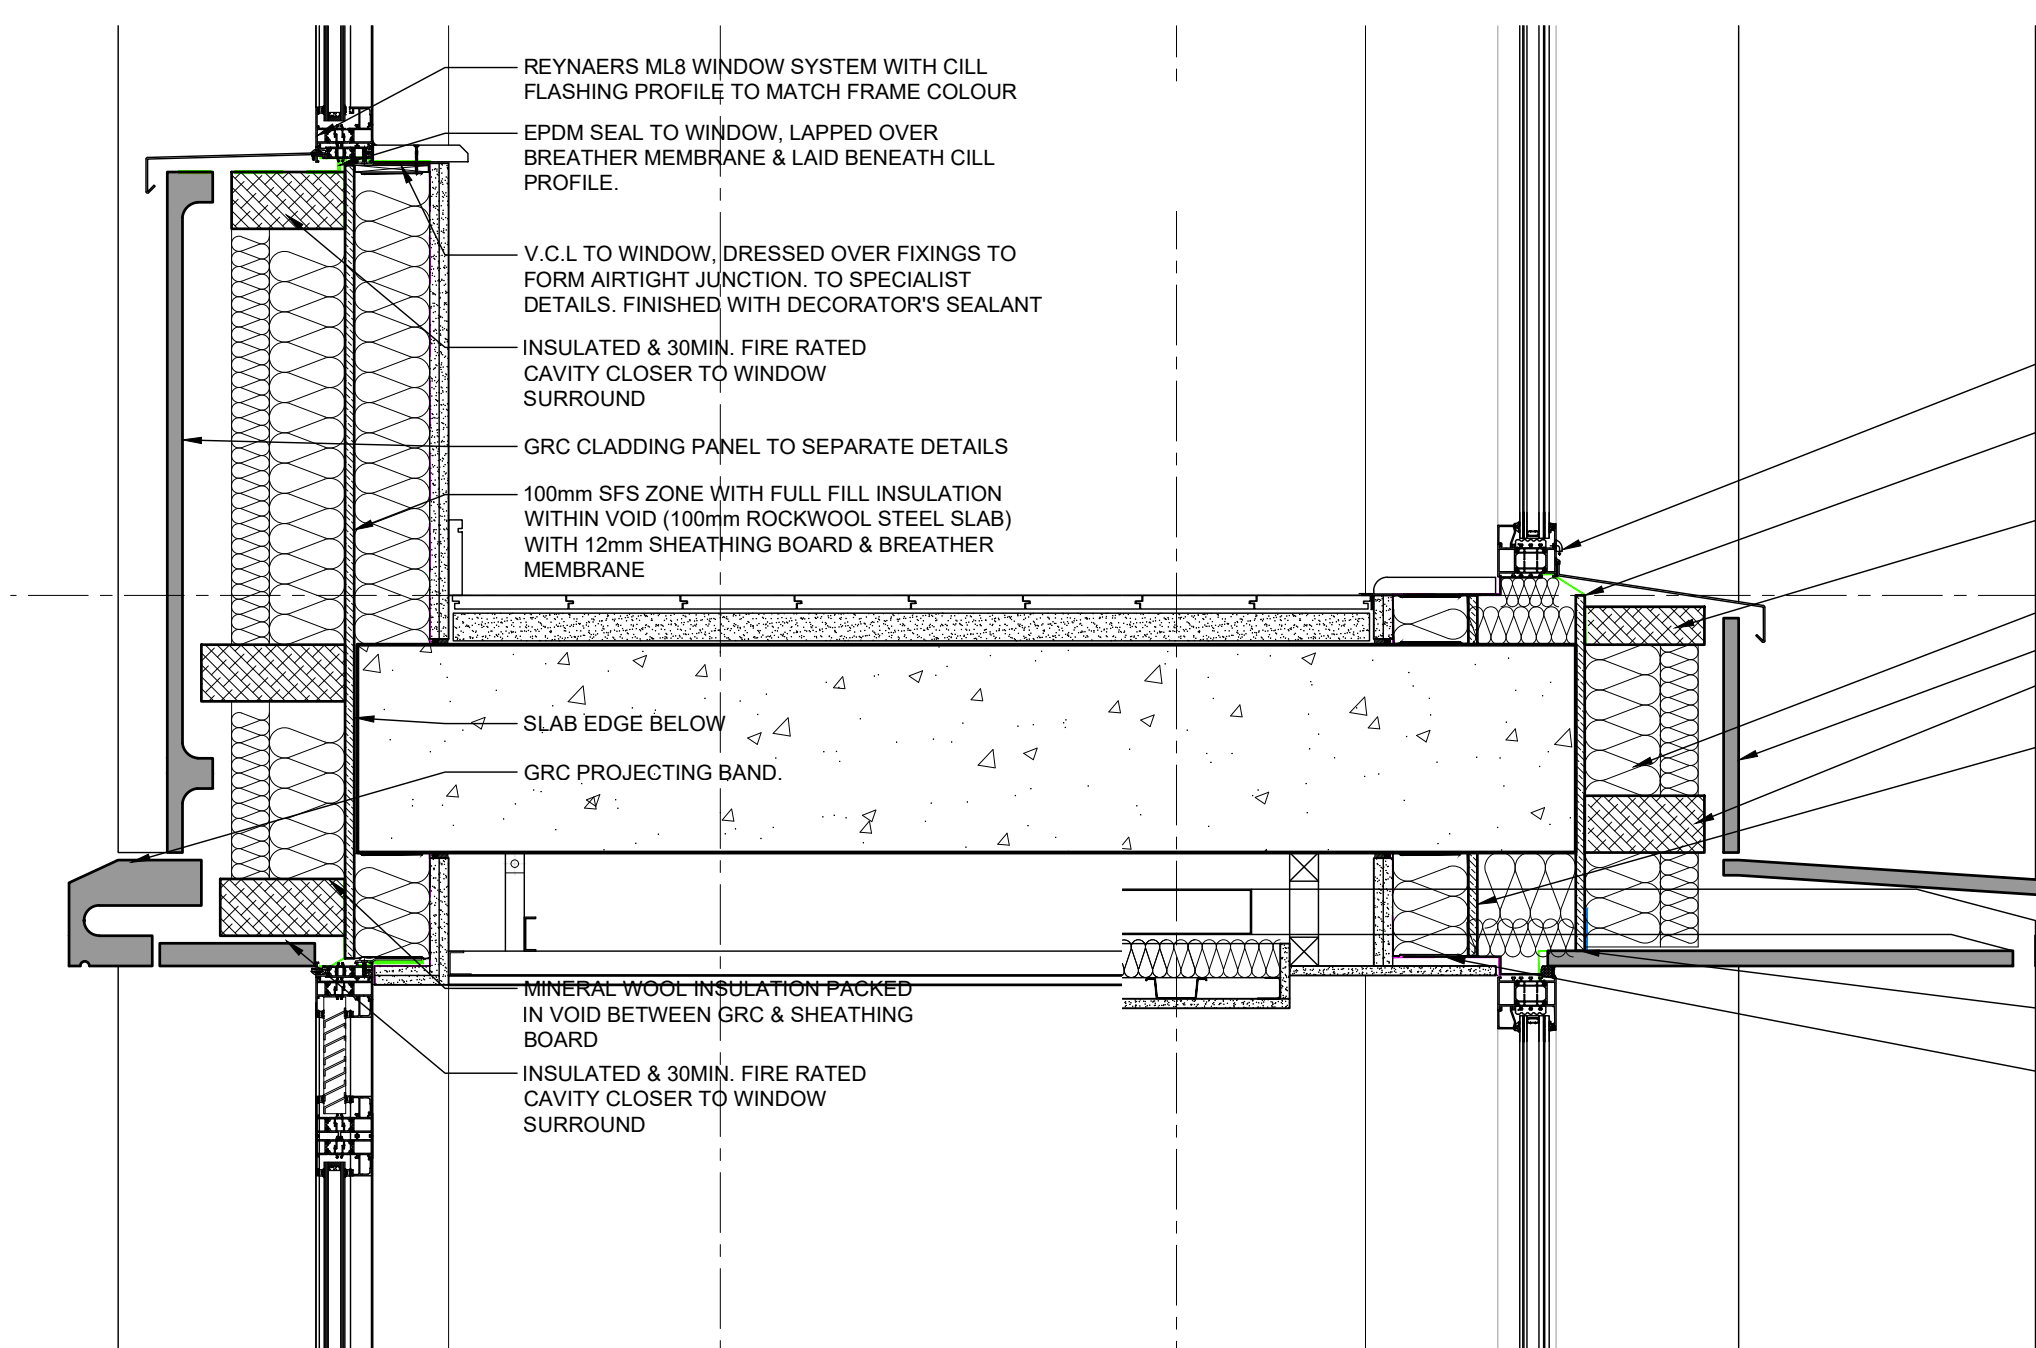


DETAIL 1b - TYPICAL FLAT GRC CLADDING / WINDOW - HOTEL  
VERTICAL SECTION

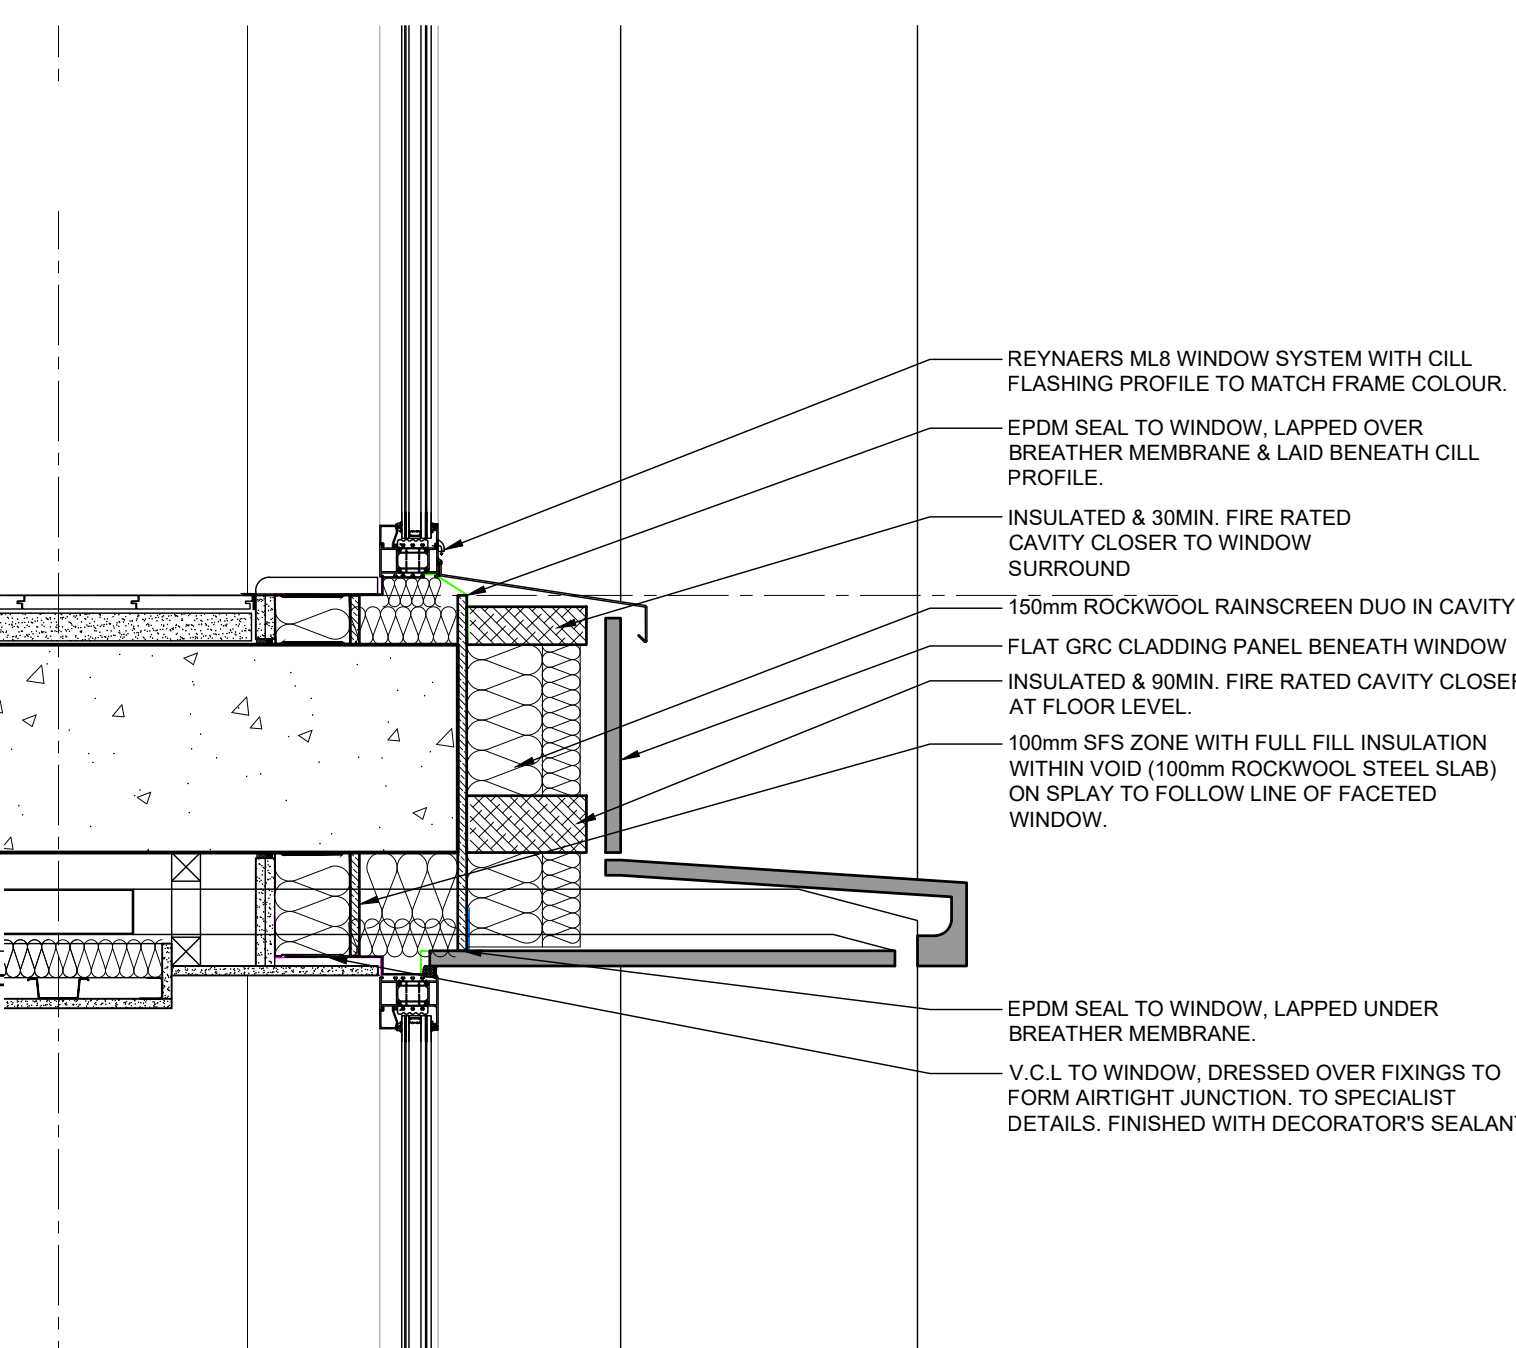


DETAIL 2b - TYPICAL FACETED GRC CLADDING / WINDOW - HOTEL  
VERTICAL SECTION

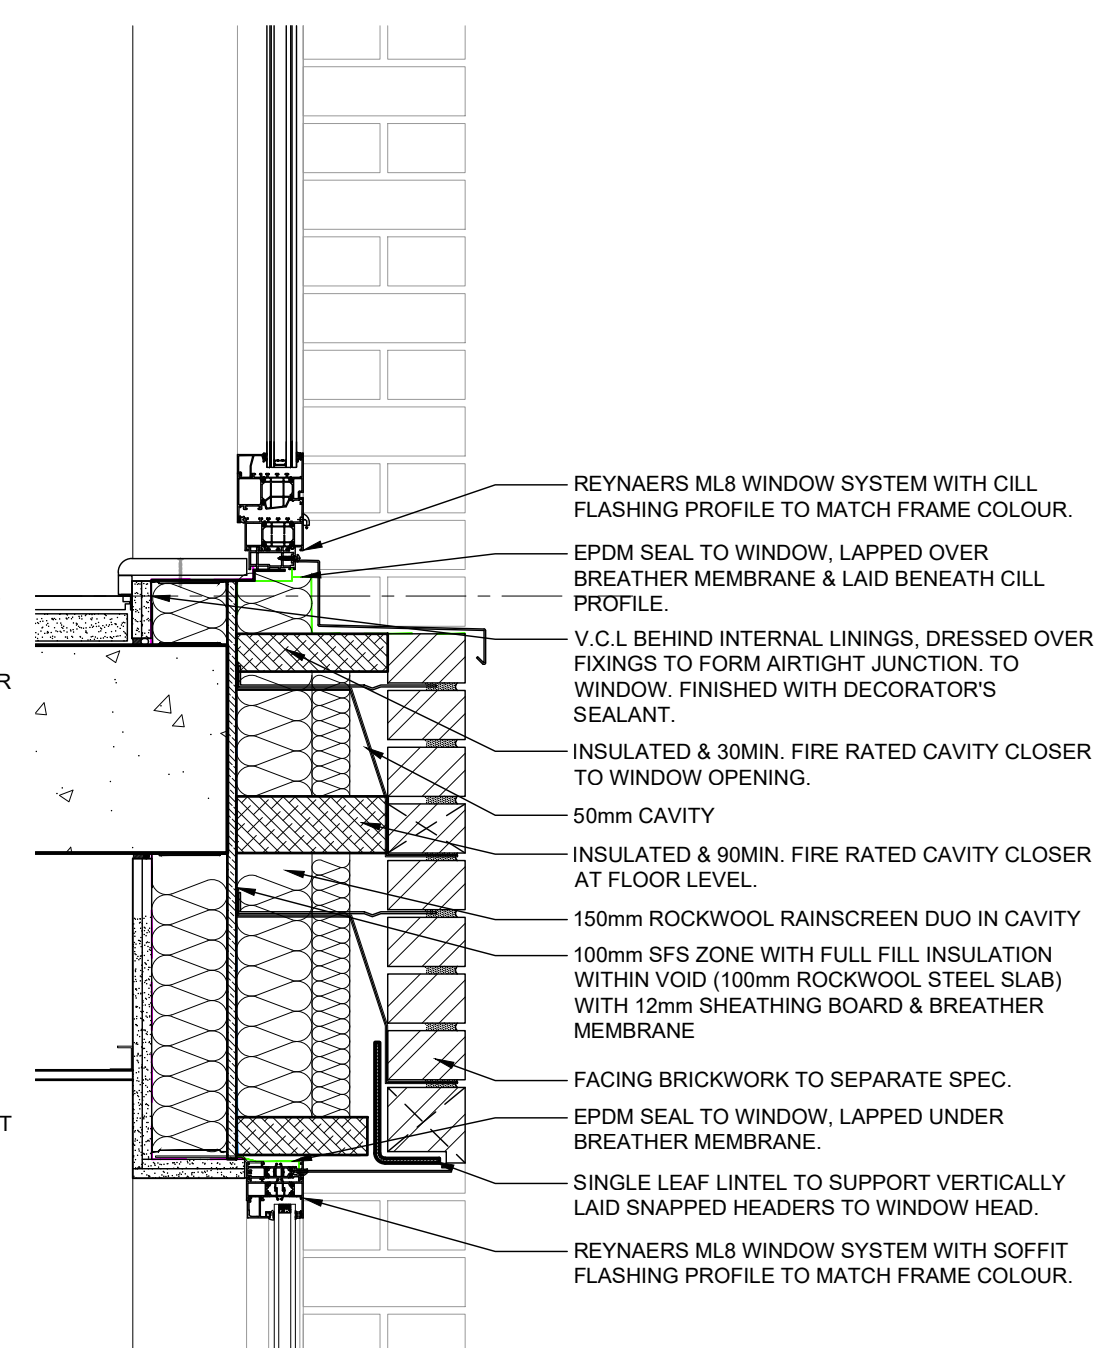


DETAIL 3b - TYPICAL BRICK / WINDOW - RESIDENTIAL  
VERTICAL SECTION

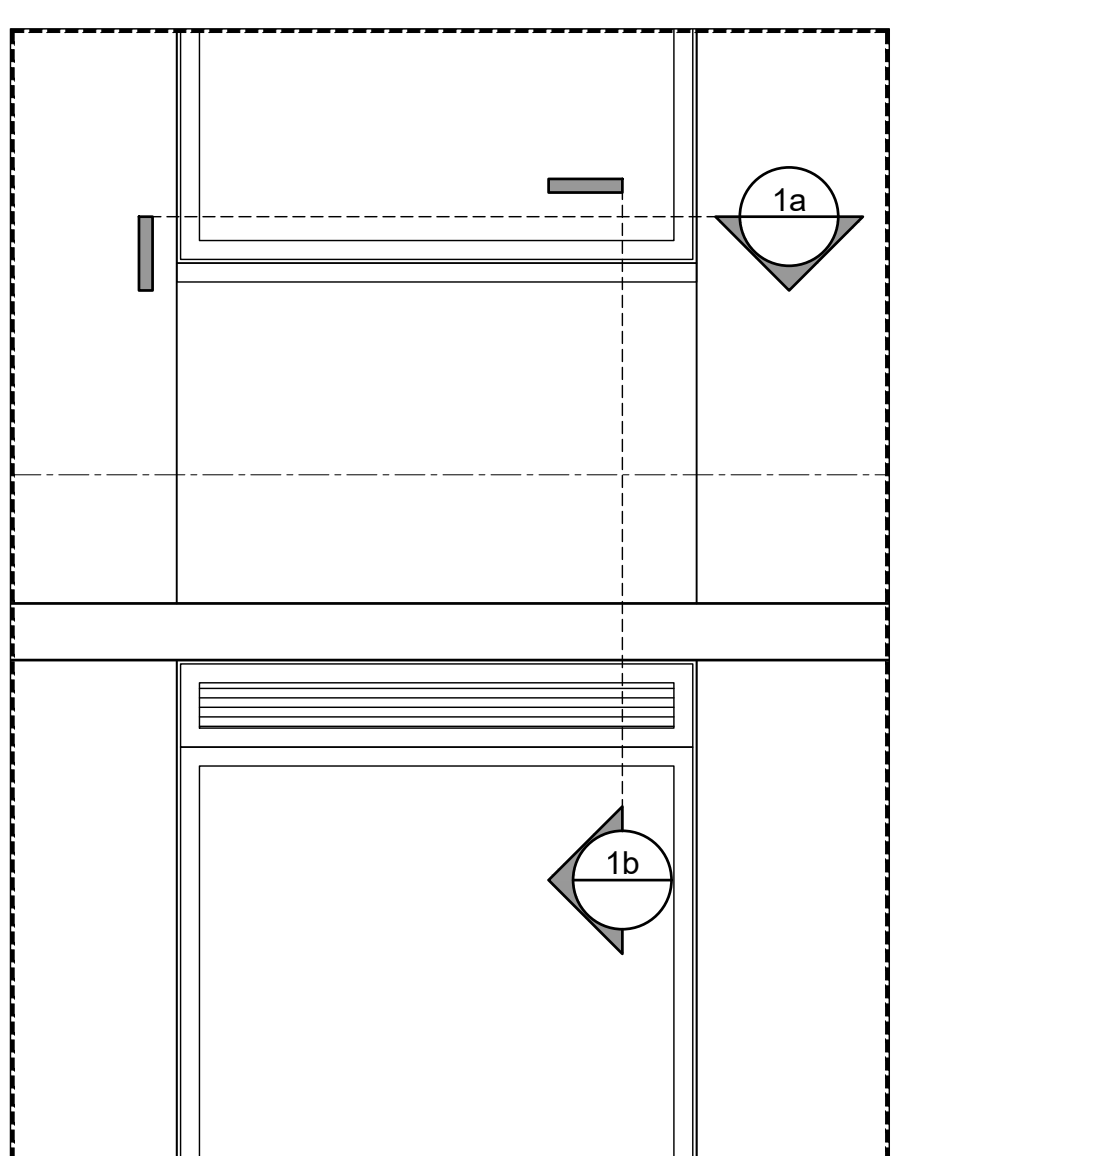


EXTRACT 1 - WEST ELEVATION  
SCALE 1:20

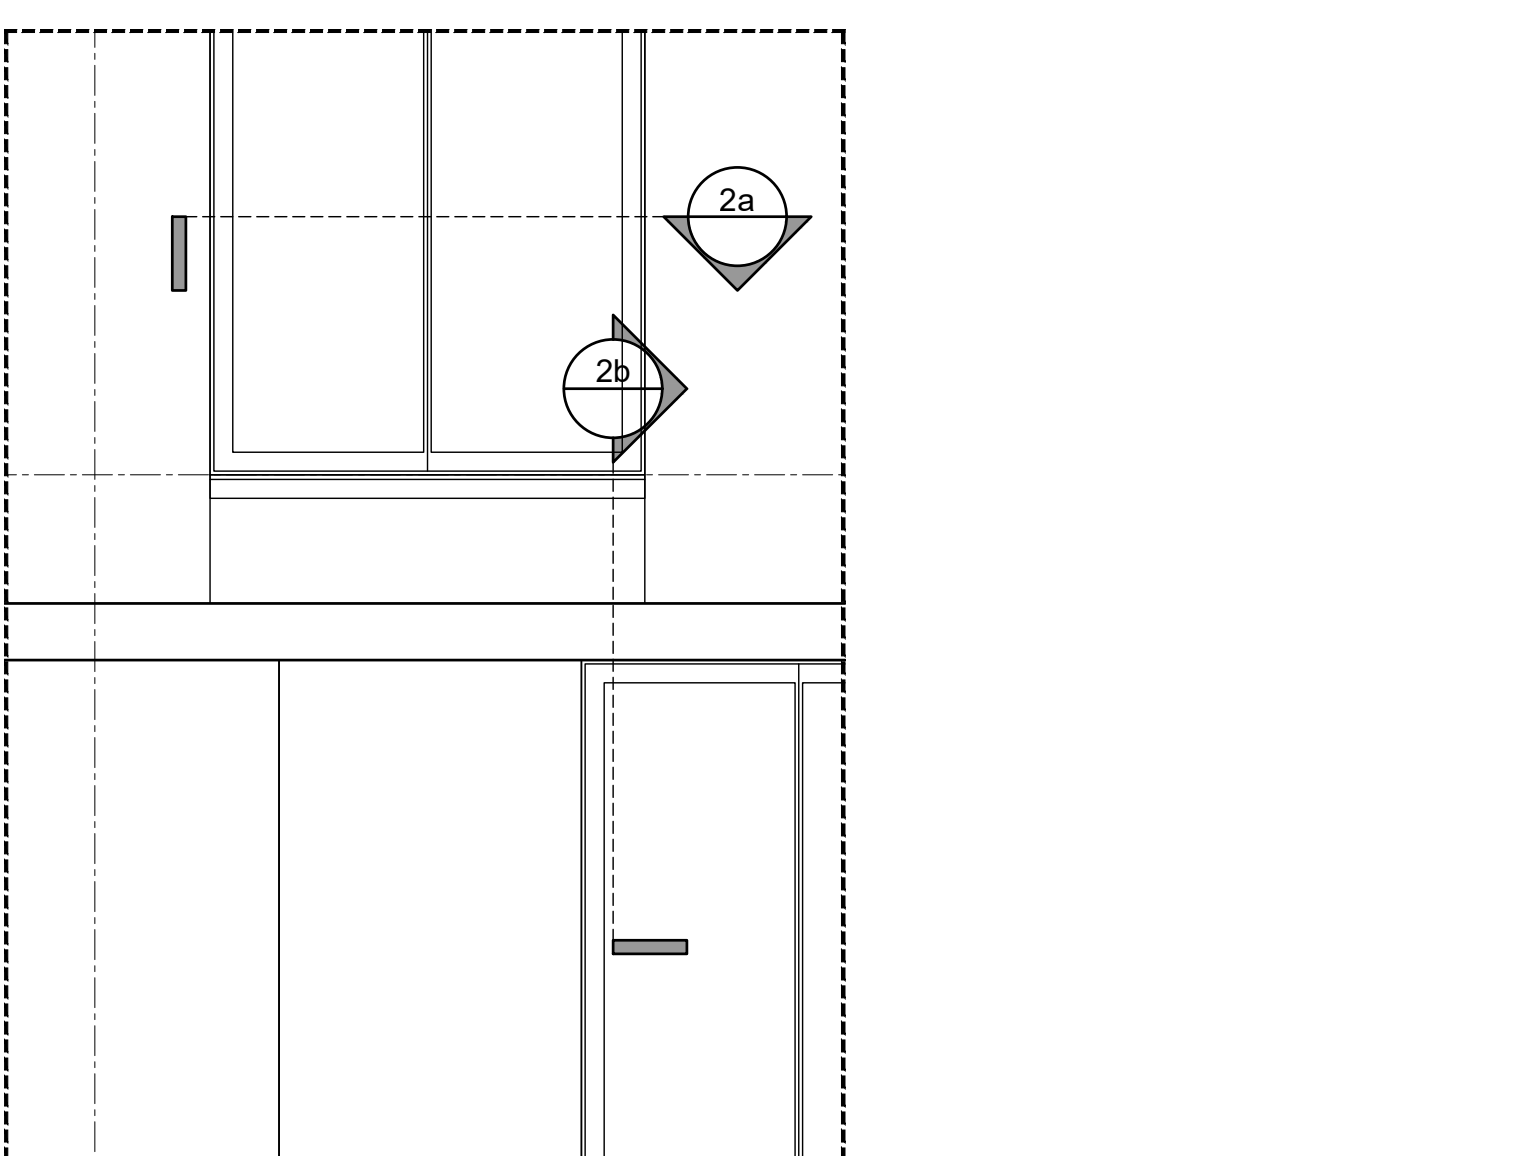


EXTRACT 2 - EAST ELEVATION  
SCALE 1:20

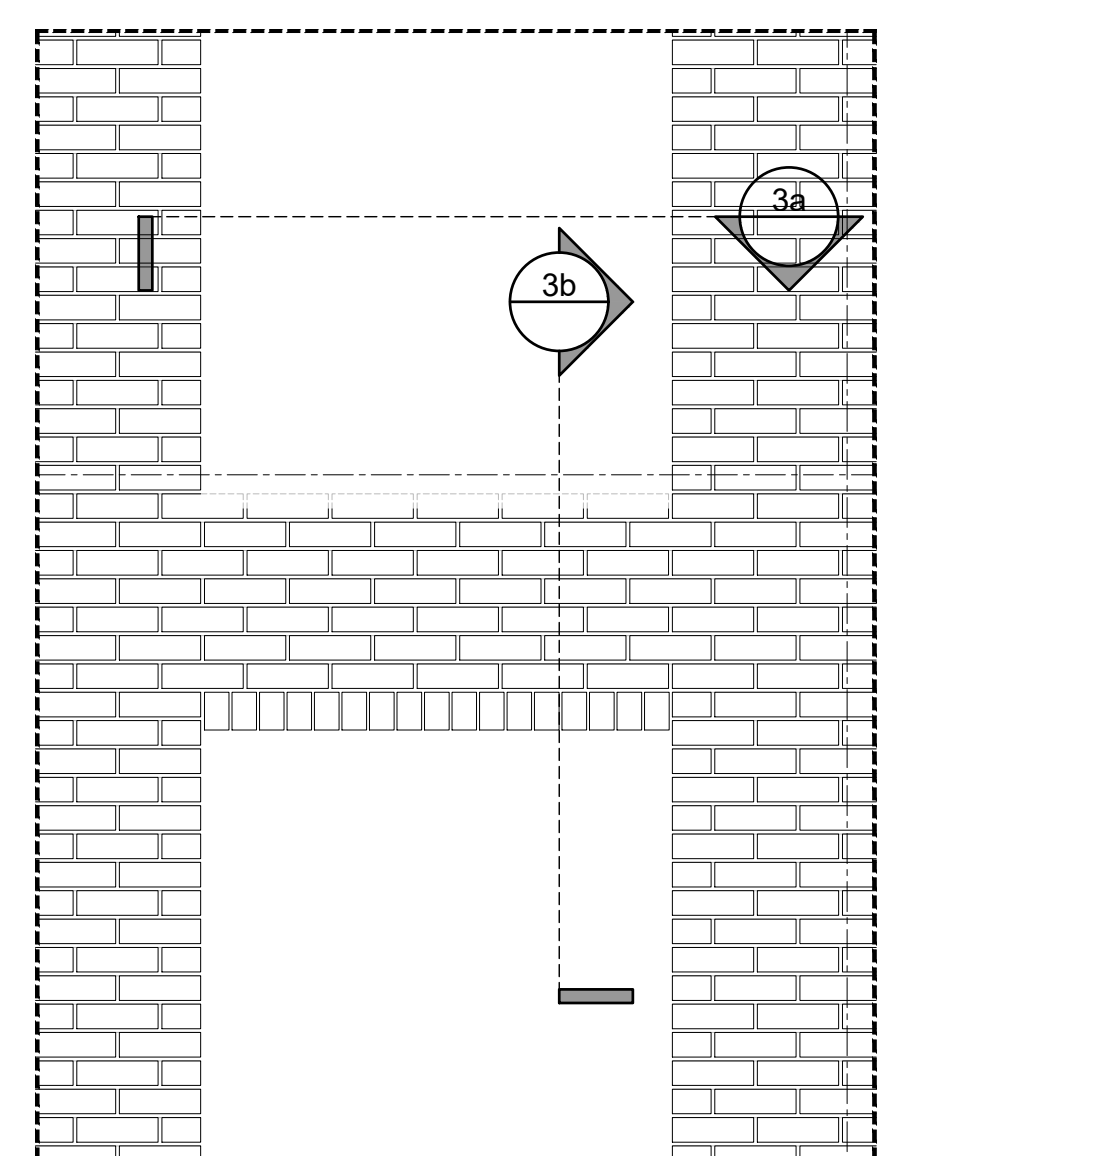

EXTRACT 3 - EAST ELEVATION  
SCALE 1:20

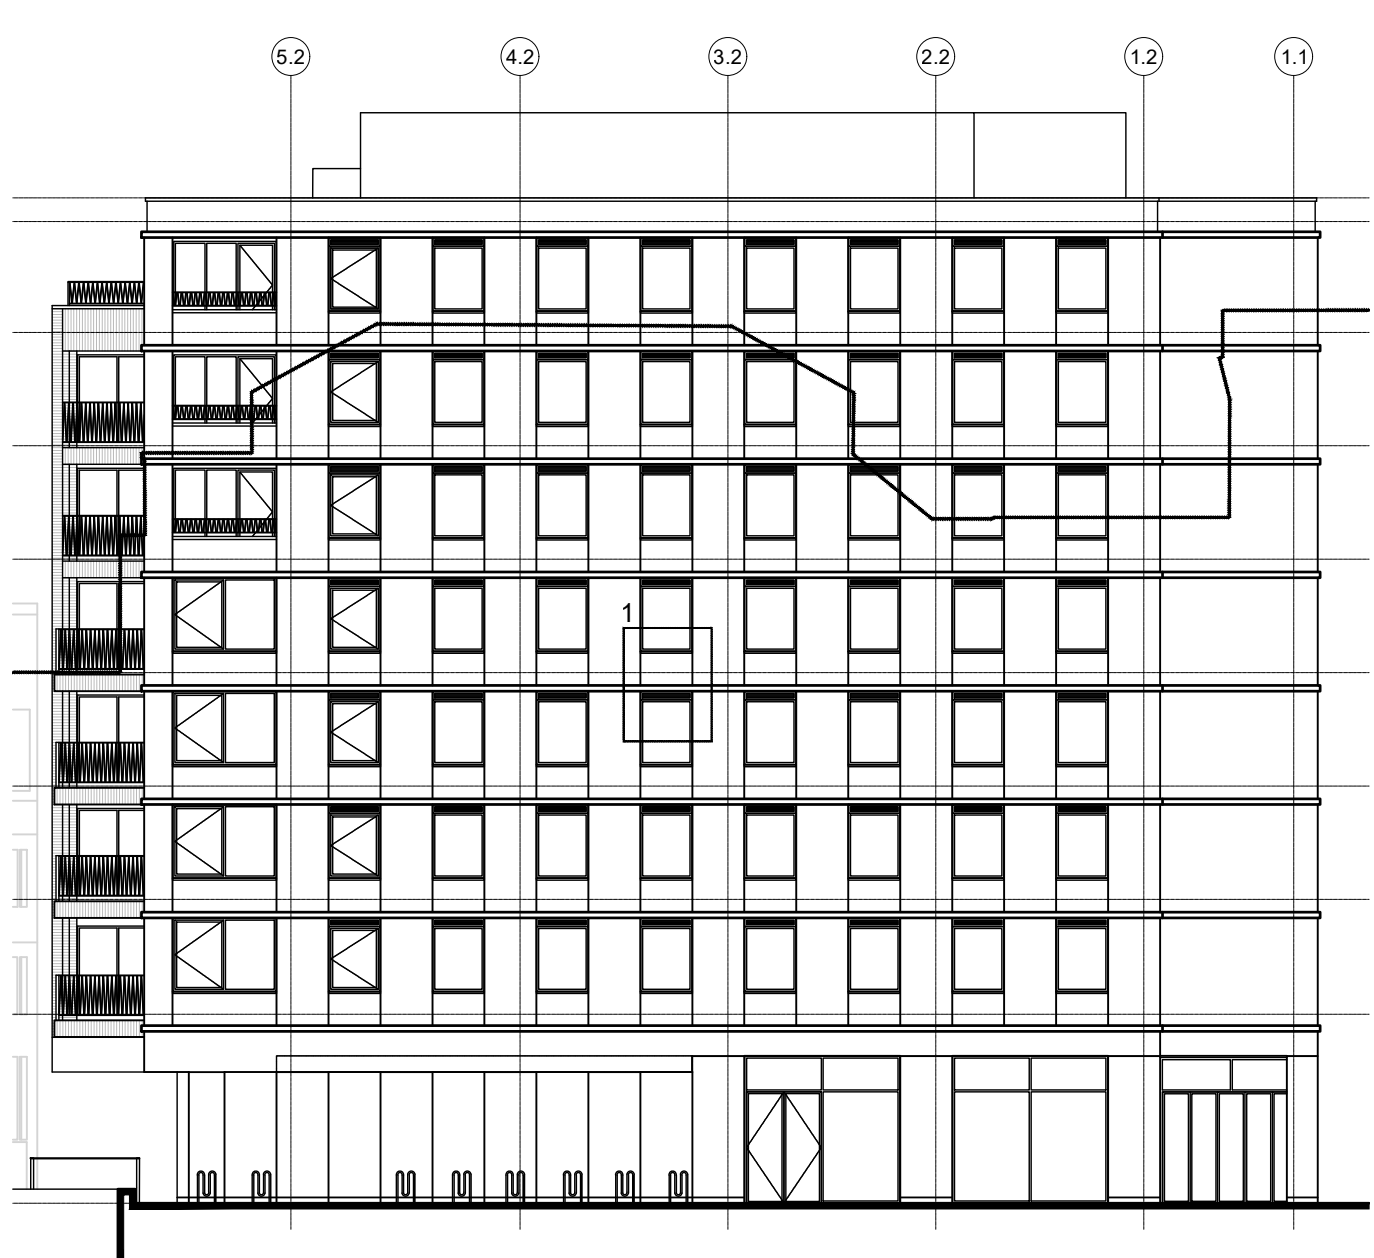

WEST ELEVATION  
SCALE 1:200

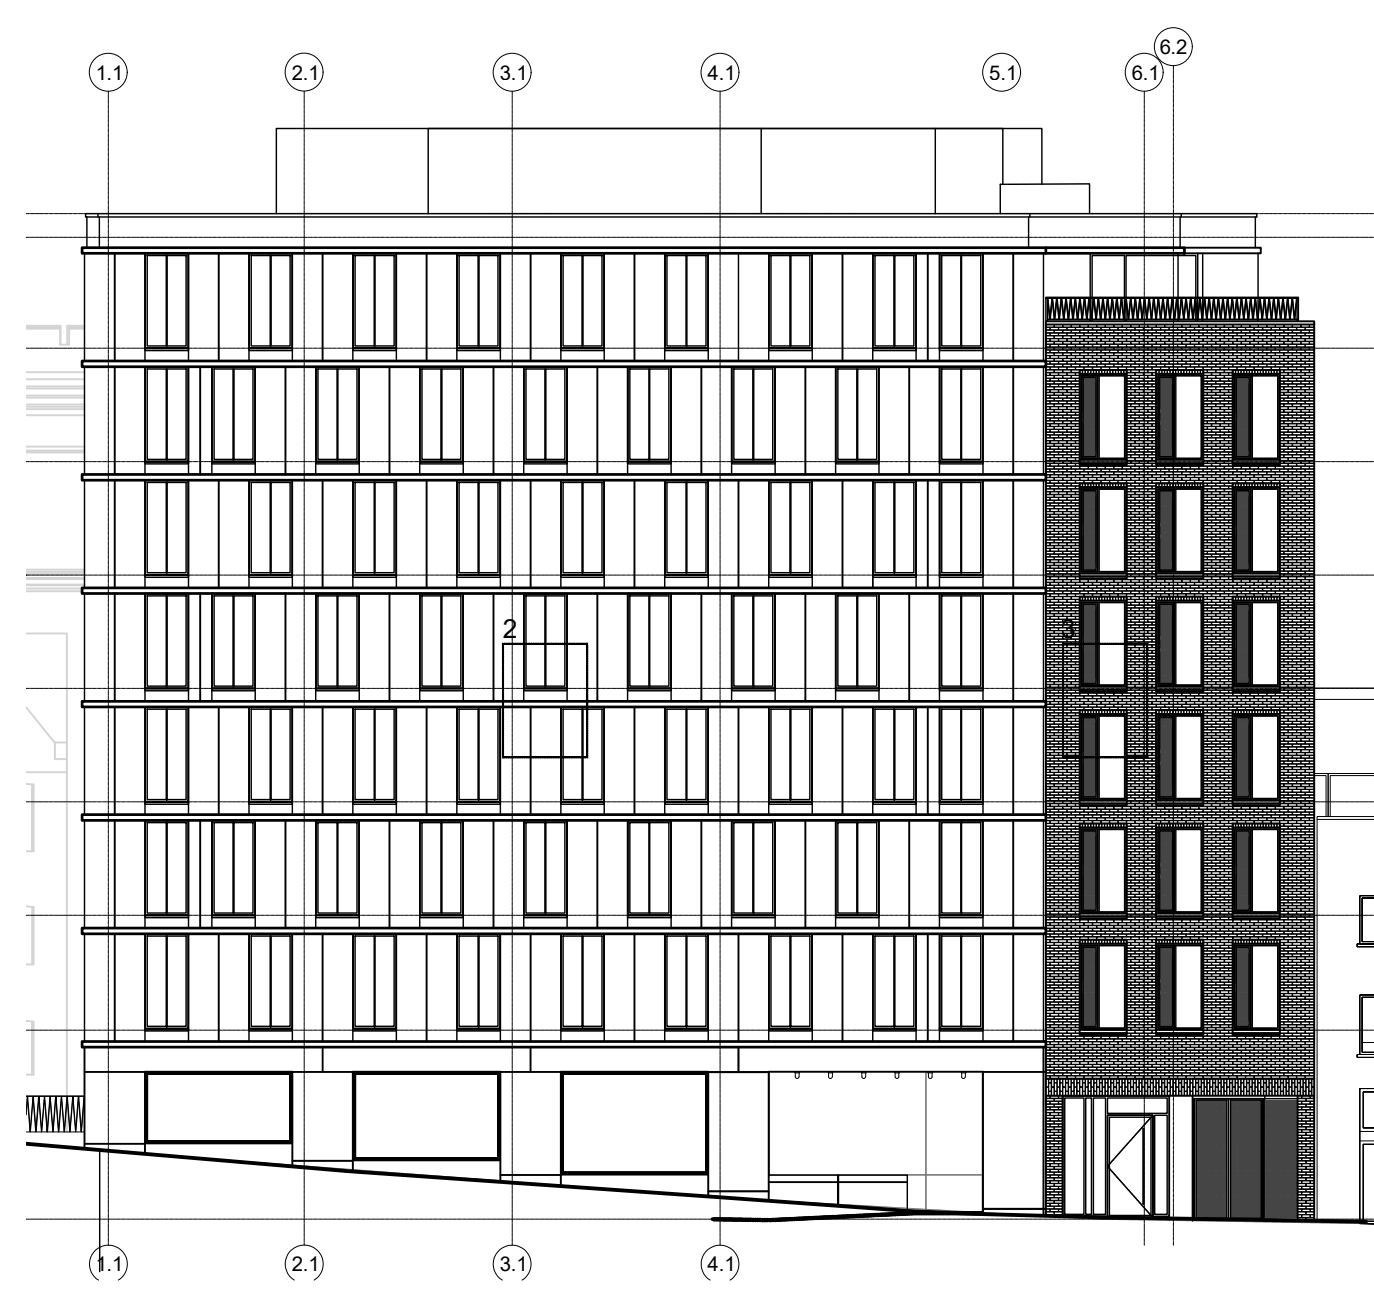

EAST ELEVATION  
SCALE 1:200

## GENERAL NOTES:

ALL DIMENSIONS ARE TO BE CHECKED ON SITE WITH ANY DISCREPANCIES REPORTED TO THE ARCHITECT PRIOR TO THE WORKS BEING CARRIED OUT.

ALL WORKS ARE TO BE IN ACCORDANCE WITH THE PLANNING APPROVAL AND ANY SUBSEQUENT APPROVED LOCAL AUTHORITY PLANNING CORRESPONDENCE INCLUDING DRAWINGS, DOCUMENTS AND REPORTS.

ALL WORKS ARE TO COMPLY WITH THE BUILDING REGULATIONS, BRITISH STANDARDS, CODE OF PRACTICE, AND ANY LOCAL STATUTORY REQUIREMENTS.

ALL WORKS ARE TO COMPLY WITH CURRENT HEALTH AND SAFETY LEGISLATION, H.S.E. RECOMMENDATIONS/GUIDANCE AND THE CURRENT C.D.M. REGULATIONS.

THIS DRAWING IS TO BE READ IN CONJUNCTION WITH LEACH RHODES WALKER ARCHITECTS GENERAL ARRANGEMENT (L CODE) DRAWINGS, TOGETHER WITH RELEVANT DETAILED (A CODE) DRAWINGS AND SPECIFICATIONS.

FOR ALL STRUCTURAL WORKS REFER TO THE STRUCTURAL ENGINEERS INFORMATION.

FOR ALL MECHANICAL AND ELECTRICAL WORKS REFER TO THE MECHANICAL AND ELECTRICAL ENGINEERS INFORMATION.

FOR ALL ABOVE GROUND DRAINAGE WORKS REFER TO THE PUBLIC HEALTH ENGINEERS INFORMATION.

ALL PRODUCTS SPECIFIED ARE TO BE INSTALLED STRICTLY IN ACCORDANCE WITH THE MANUFACTURERS RECOMMENDATIONS, SPECIFICATION AND DETAILS.

rev description drawn auth date  
DO NOT SCALE OFF THIS DRAWING © LEACH RHODES WALKER 2021

LeachRhodesWalker  
Architects

info@lrw.co.uk | www.lrw.co.uk  
H.Q. 50 Dearmans Place Manchester M3 5LH  
Manchester London  
+44 (0)161 833 0211 +44 (0)207 993 1363

client  
CLERKENWELL LIFESTYLE (UK) LTD

project  
VINE HILL

project no drawing no rev  
8060 L(00)237 -

description  
HOTEL & RESIDENTIAL  
TYPICAL WINDOW DETAILS

scale date drawn drawn by authorised by  
1:10@ A1 15.06.22 SJM SJM

purpose of issue  
planning building regs tender prelim comment approval construction