

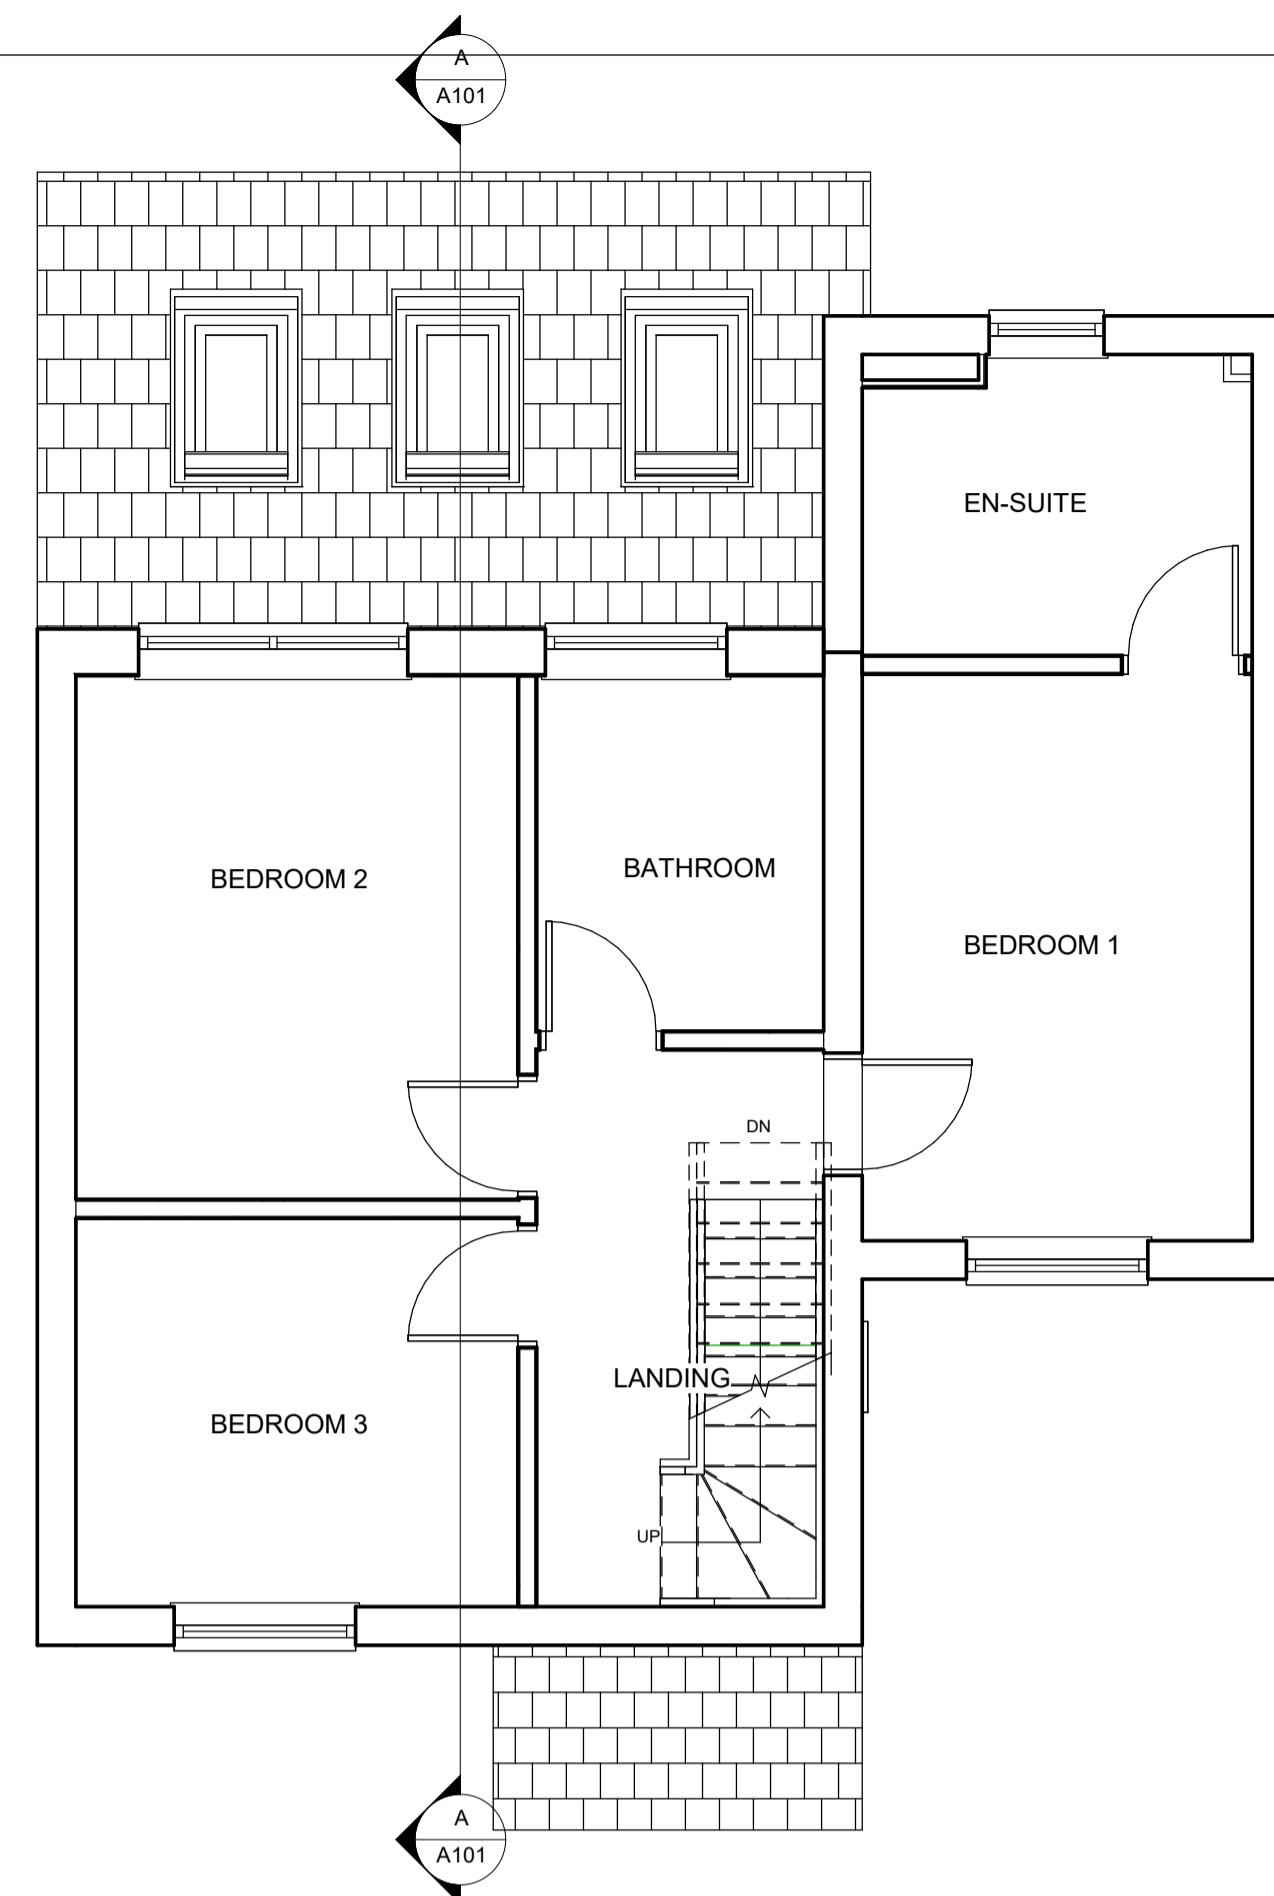


**1 01 EXISTING GROUND FLOOR**  
1 : 50

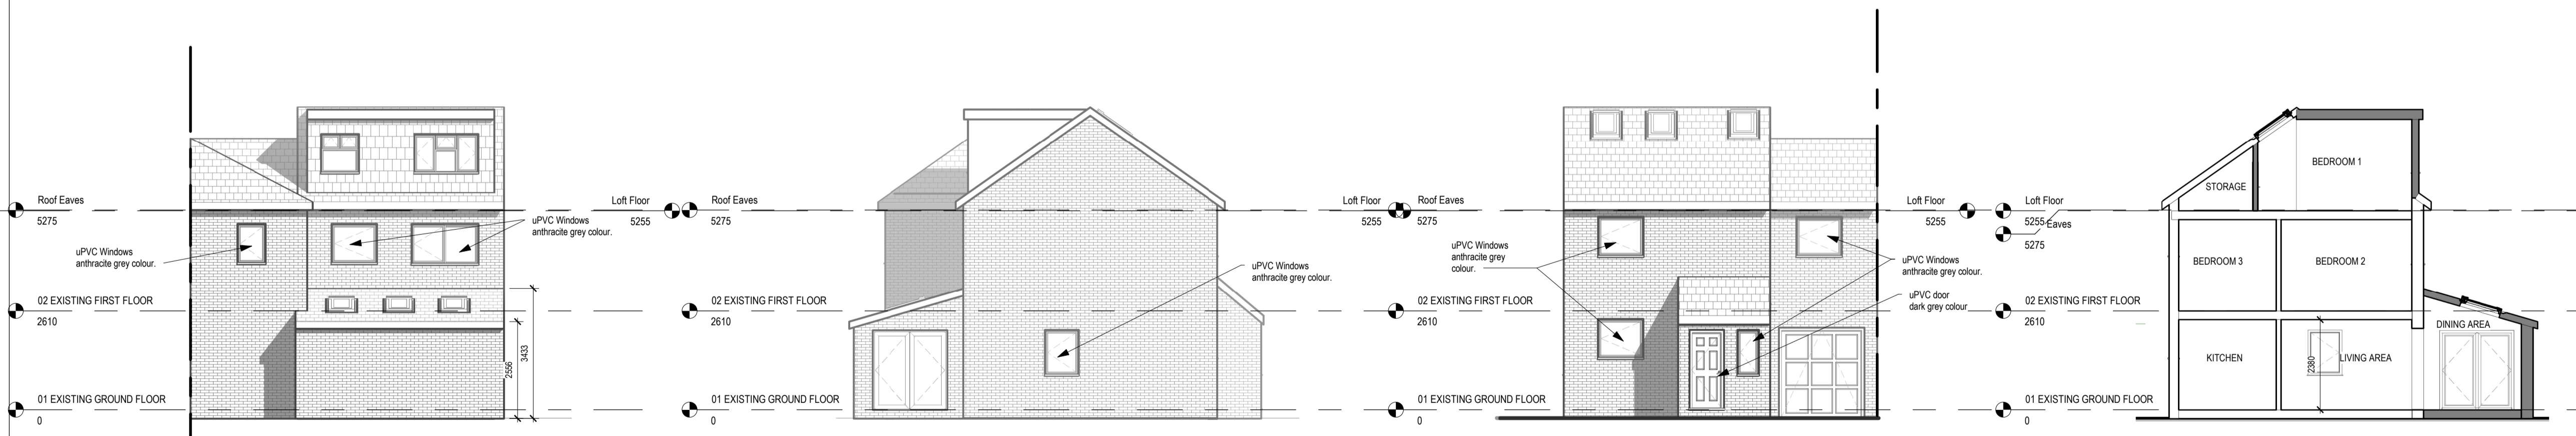

**2 02 EXISTING FIRST FLOOR**  
1 : 50

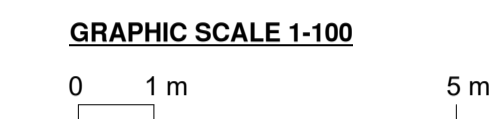

**3 02 EXISTING REAR ELEVATION**  
1 : 100

**4 03 EXISTING SIDE ELEVATION**  
1 : 100

**5 01 EXISTING FRONT ELEVATION**  
1 : 100

**A EXISTING SECTION A - A**  
1 : 100

**GENERAL NOTES**

Do not scale from these drawings. The contractor is responsible for checking all dimensions on site prior to commencement of the works with any errors being reported to ArchitecturalPlans4u as soon as possible.

**REVISIONS**

1. Revision 1 - 08/06/2022 - Labelling & Front Elevation - Issued By: PB
2. Revision 2 - 10/06/2022 - Conservatory - Issued By: PB
3. Revision 3 - 10/06/2022 - side window - Issued By: PB
4. Revision 4 - 20/06/2022 - Labelling & Front Door - Issued By: PB



Tel: 07913 727637  
Email: architectural.plans4u@gmail.com  
Extensions Loft Conversions New Build Houses  
Architectural Services CAD Plans Measured Building Surveys

Project  
**EXISTING SINGLE STOREY REAR EXTENSION**

Client  
Site Address  
73 Minster Road Camden

Drawing Title  
EXISTING ELEVATIONS & FLOOR PLANS

Scale	Drawn	Checked	Authorised
As indicated	Author	Checker	PB
	May 2022	May 2022	May 2022

Drawing Number	Rev
A101	4