


1 PRE-EXISTING GROUND FLOOR
1 : 50

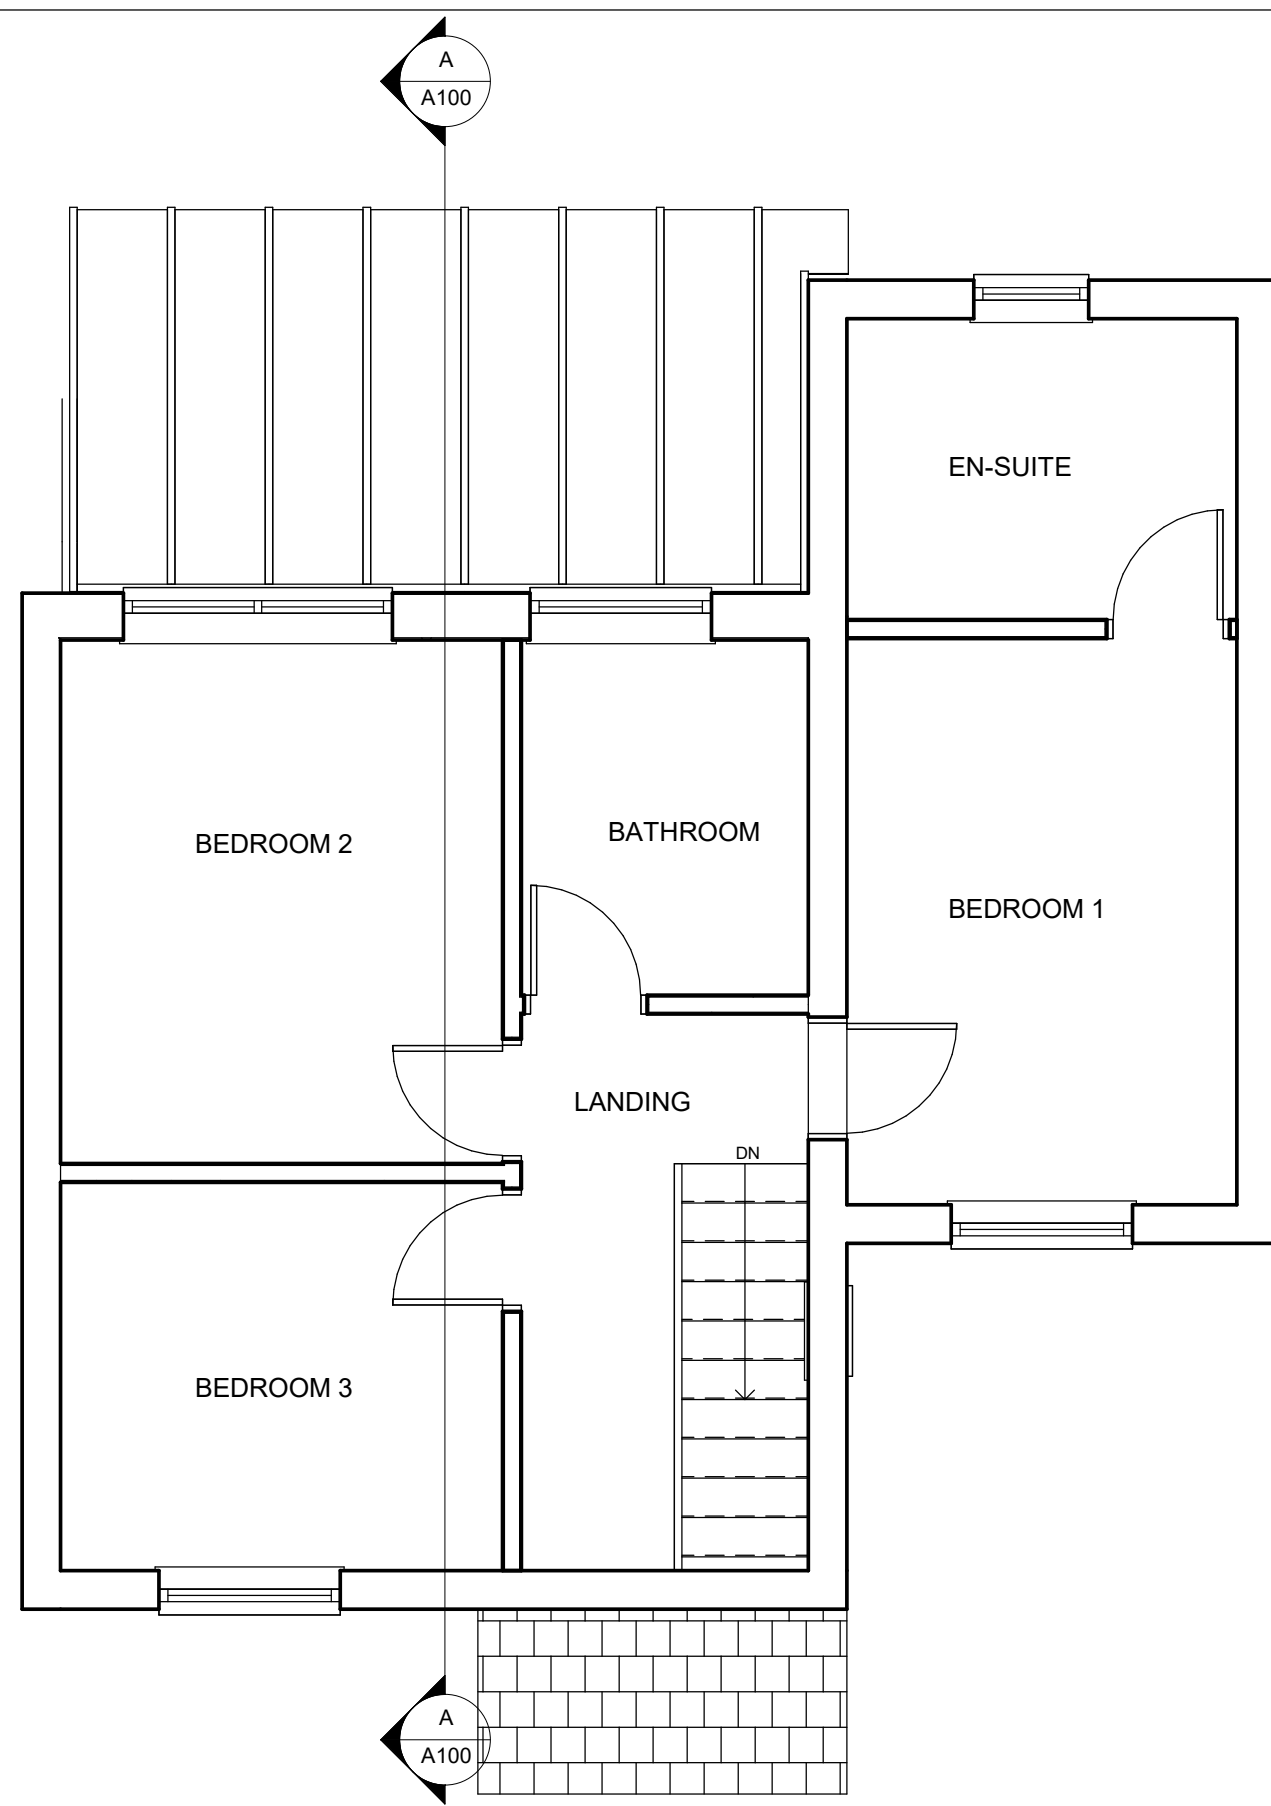

2 02 PRE-EXISTING FIRST FLOOR
1 : 50

GRAPHIC SCALE 1-50



GRAPHIC SCALE 1-100




GENERAL NOTES


Do not scale from these drawings. The contractor is responsible for checking all dimensions on site prior to commencement of the works with any errors being reported to ArchitecturalPlans4u as soon as possible.

REVISIONS


- Revision 1 - 08/06/2022 - Labelling & Front Elevation - Issued By: PB
- Revision 2 - 10/06/2022 - Conservatory - Issued By: PB
- Revision 3 - 10/06/2022 - side window - Issued By: PB
- Revision 4 - 20/06/2022 - Labelling & Front Door - Issued By: PB

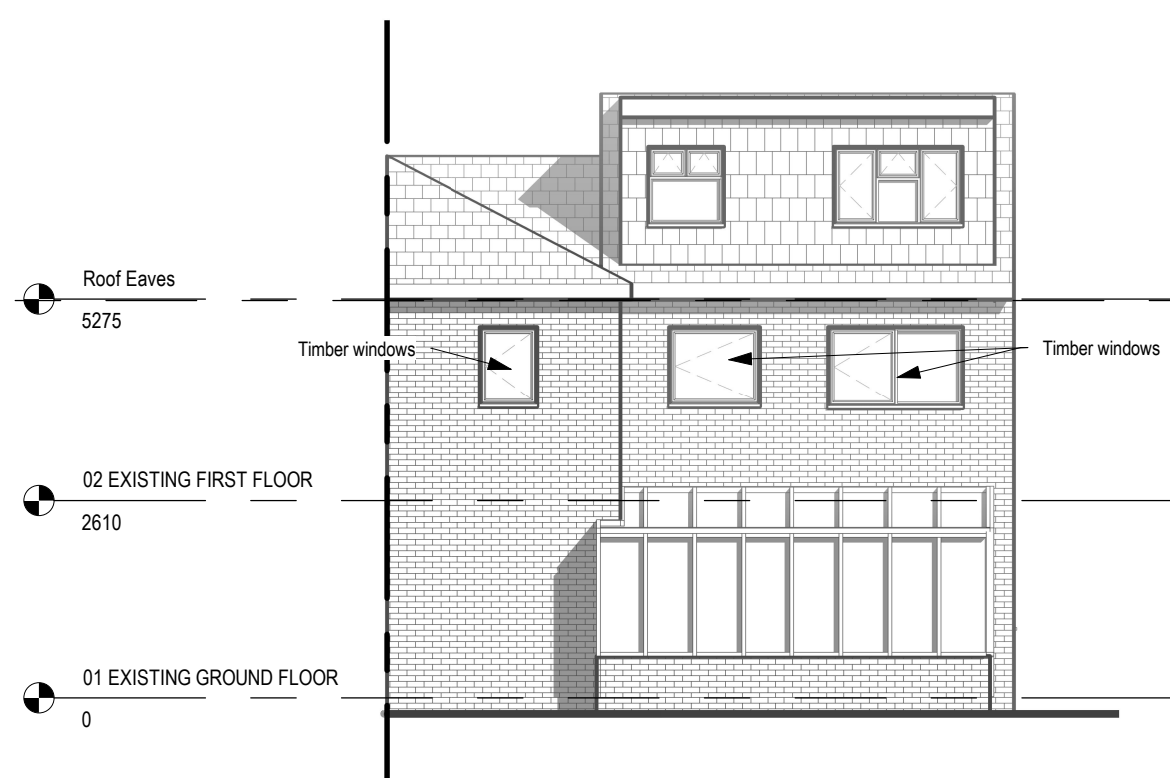


3 02 PRE-EXISTING REAR ELEVATION
1 : 100

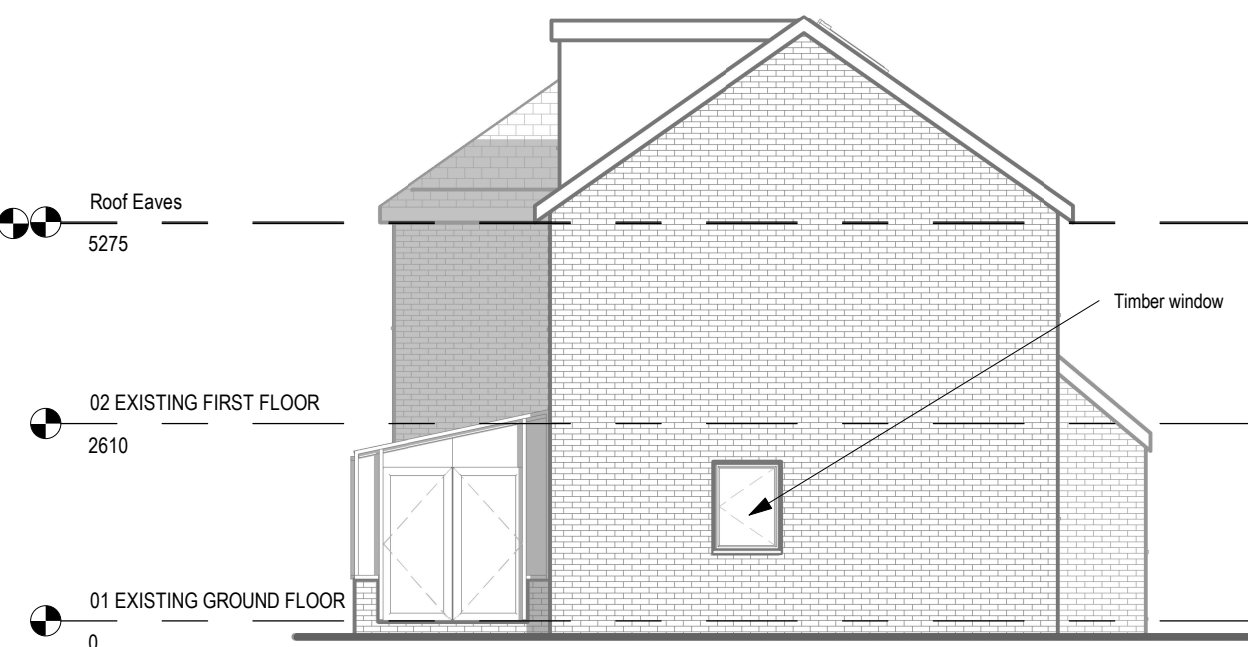

4 03 PRE-EXISTING SIDE ELEVATION
1 : 100

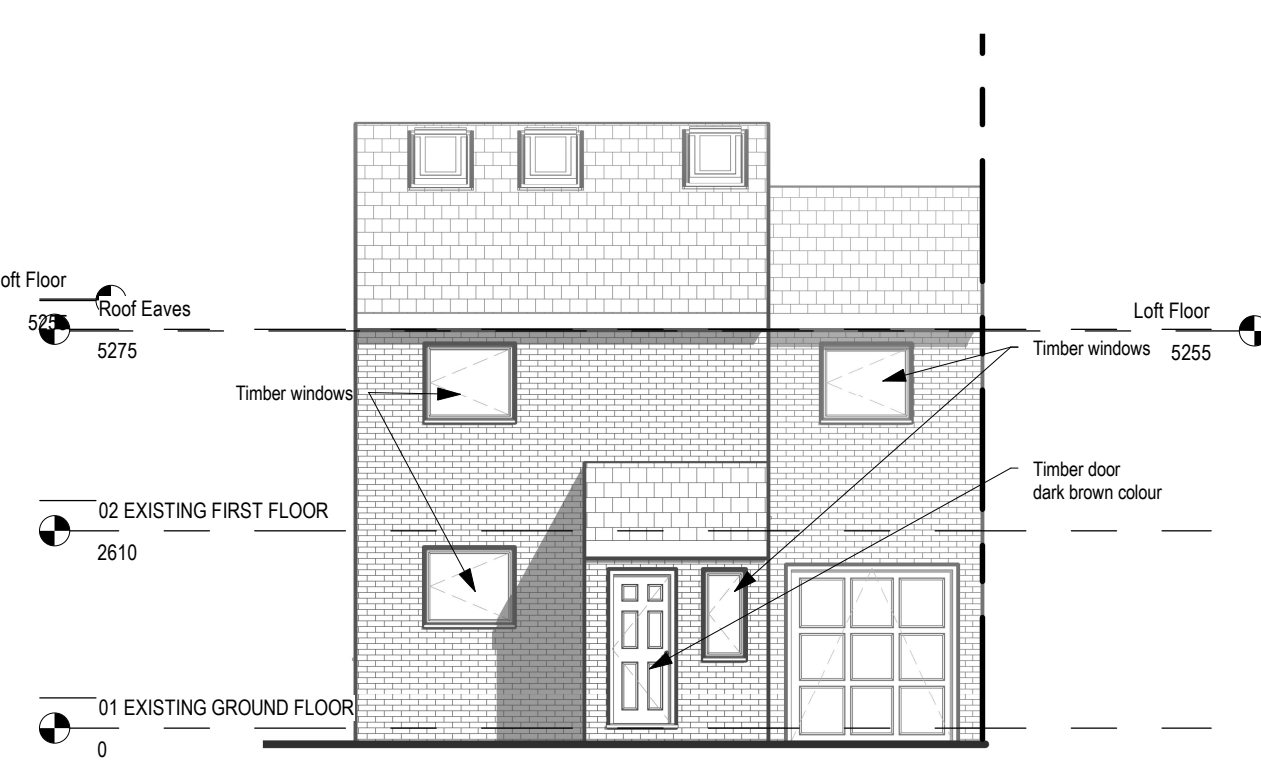

5 01 PRE-EXISTING FRONT ELEVATION
1 : 100

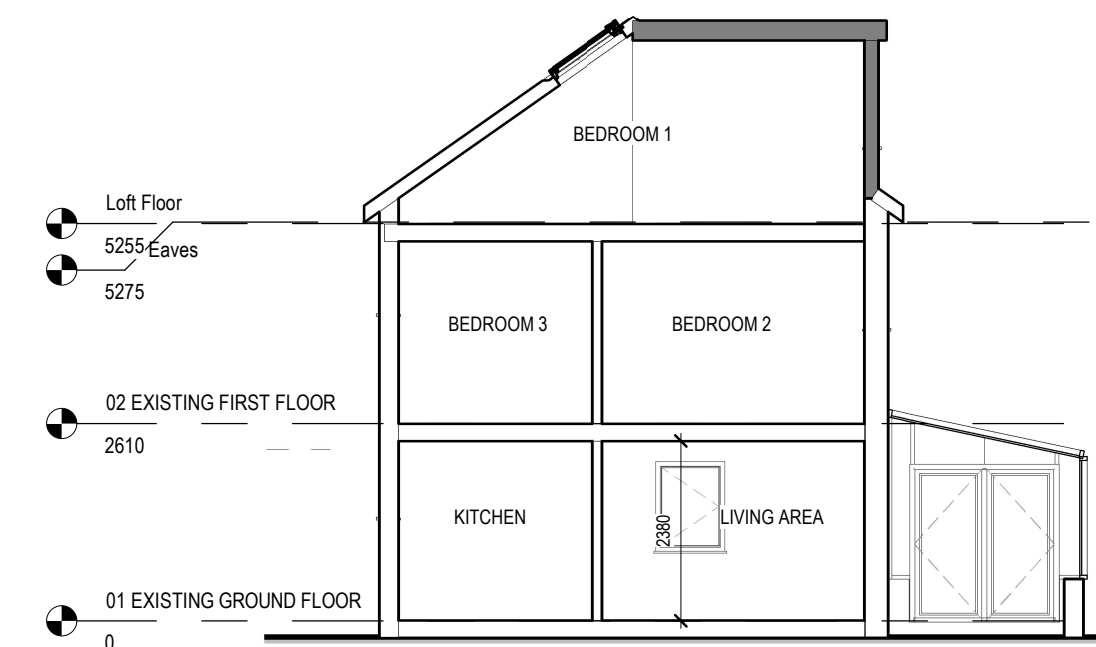

A PRE-EXISTING SECTION A - A
1 : 100



Tel: 07913 727637
Email: architectural.ards@gmail.com
Extensions Loft Conversions New Build Houses
Architectural Services CAD Plans Measured Building Surveys

Project
**EXISTING SINGLE STOREY REAR
EXTENSION**

Client

Site Address
73 Minster Road Camden

Drawing Title
PRE-EXISTING ELEVATIONS & FLOOR PLANS

Scale	Drawn	Checked	Authorised
As indicated	Author	Checker	PB
	May 2022	May 2022	May 2022

Drawing Number	Rev
A100	4