


These plans are project and site specific and shall only be used for their intended purpose unless otherwise permitted by written consent of Brian O'Reilly Architects.

All dimensions shown are indicative and must be double checked on site by the contractor. Any inconsistencies found must be reported to Brian O'Reilly Architects.

DO NOT SCALE FROM THE DRAWINGS.

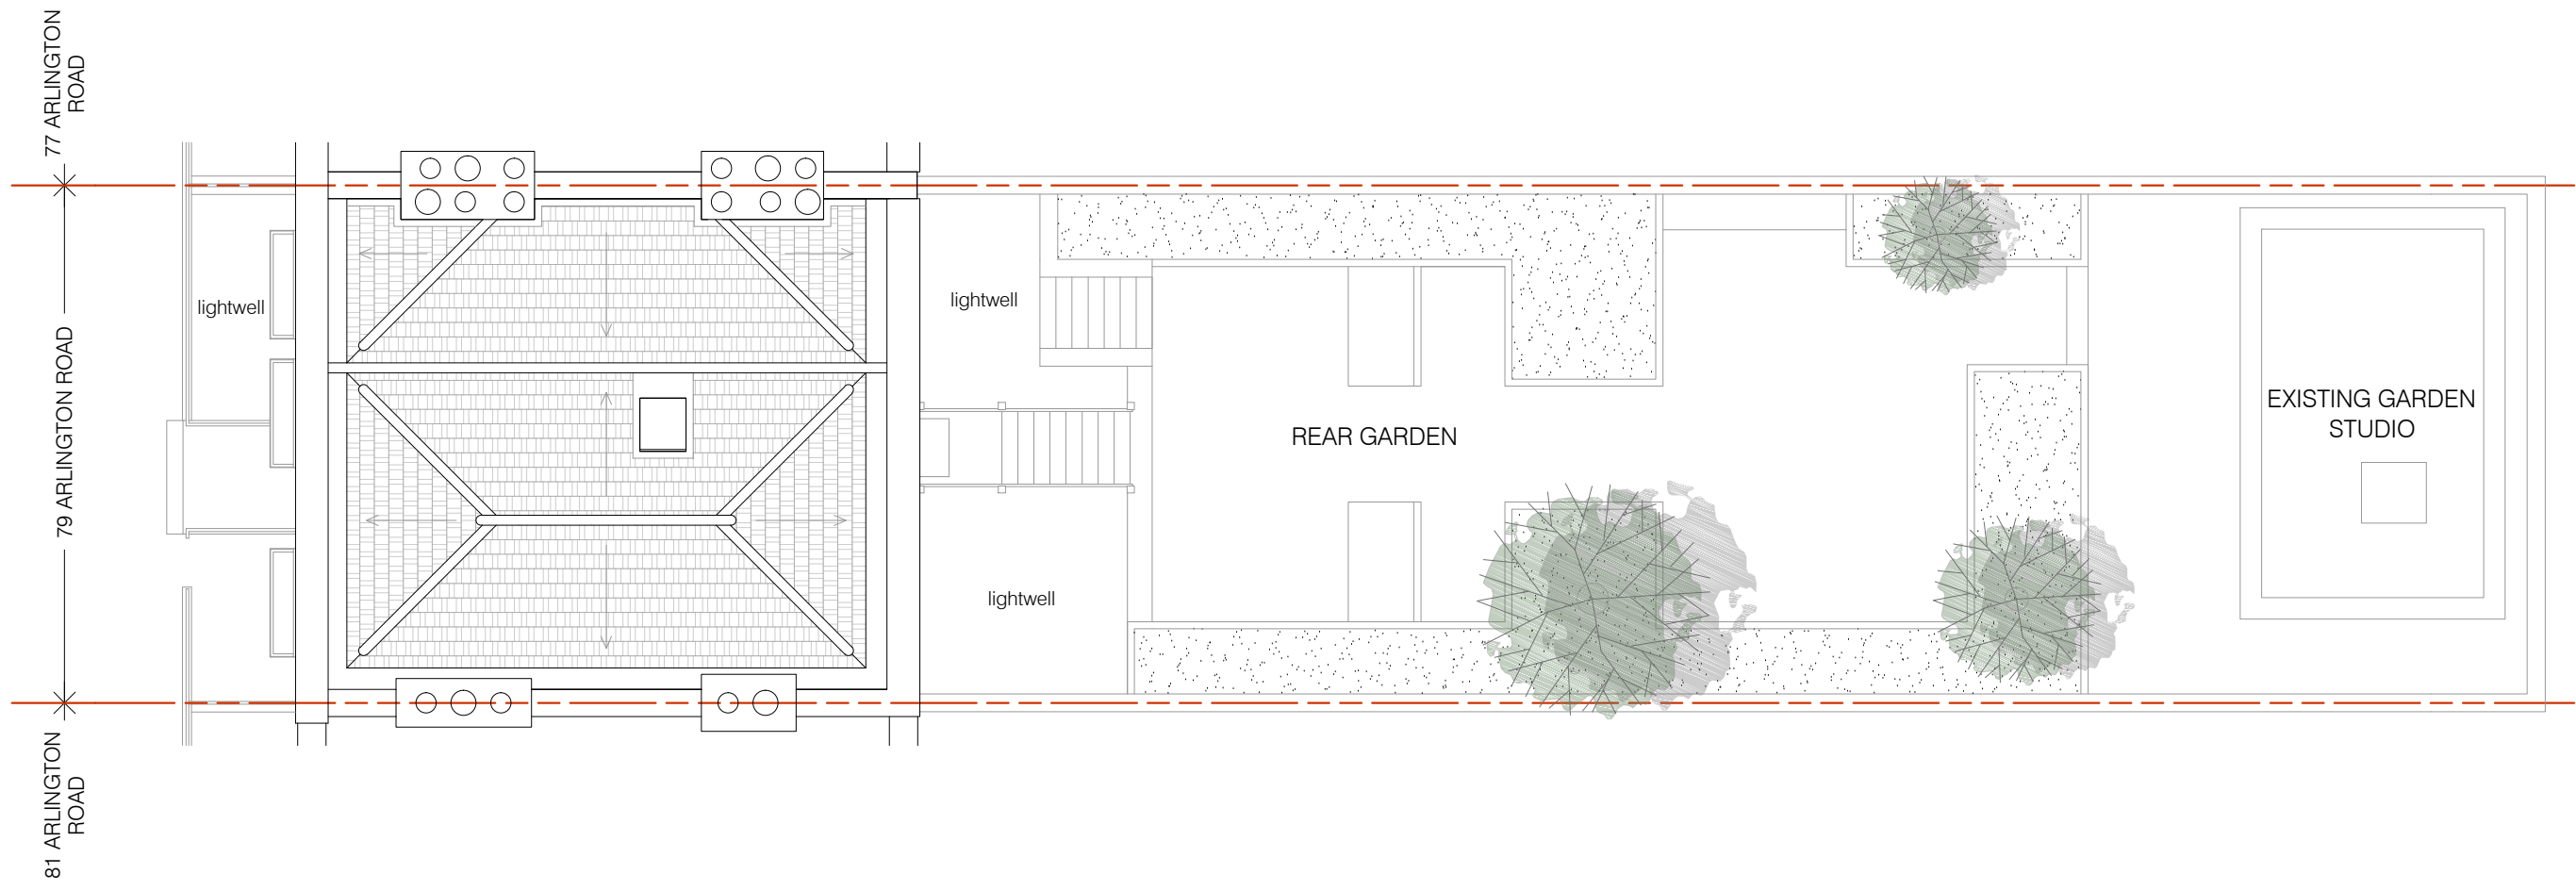


project
FLAT B, 79 ARLINGTON ROAD, LONDON NW1 7ES
BRIAN O'REILLY ARCHITECTS
31 Oval Road, London, NW1 7EA +44 (0)20 7267 1184
www.brianoreillyarchitects.com mail@brianoreillyarchitects.com

status / number	scale
EXISTING / 541-101-E	1:100 @ A3
drawing	date
EXISTING SITE PLAN	30.03.2022

These plans are project and site specific and shall only be used for their intended purpose unless otherwise permitted by written consent of Brian O'Reilly Architects.

All dimensions shown are indicative and must be double checked on site by the contractor. Any inconsistencies found must be reported to Brian O'Reilly Architects.

DO NOT SCALE FROM THE DRAWINGS.

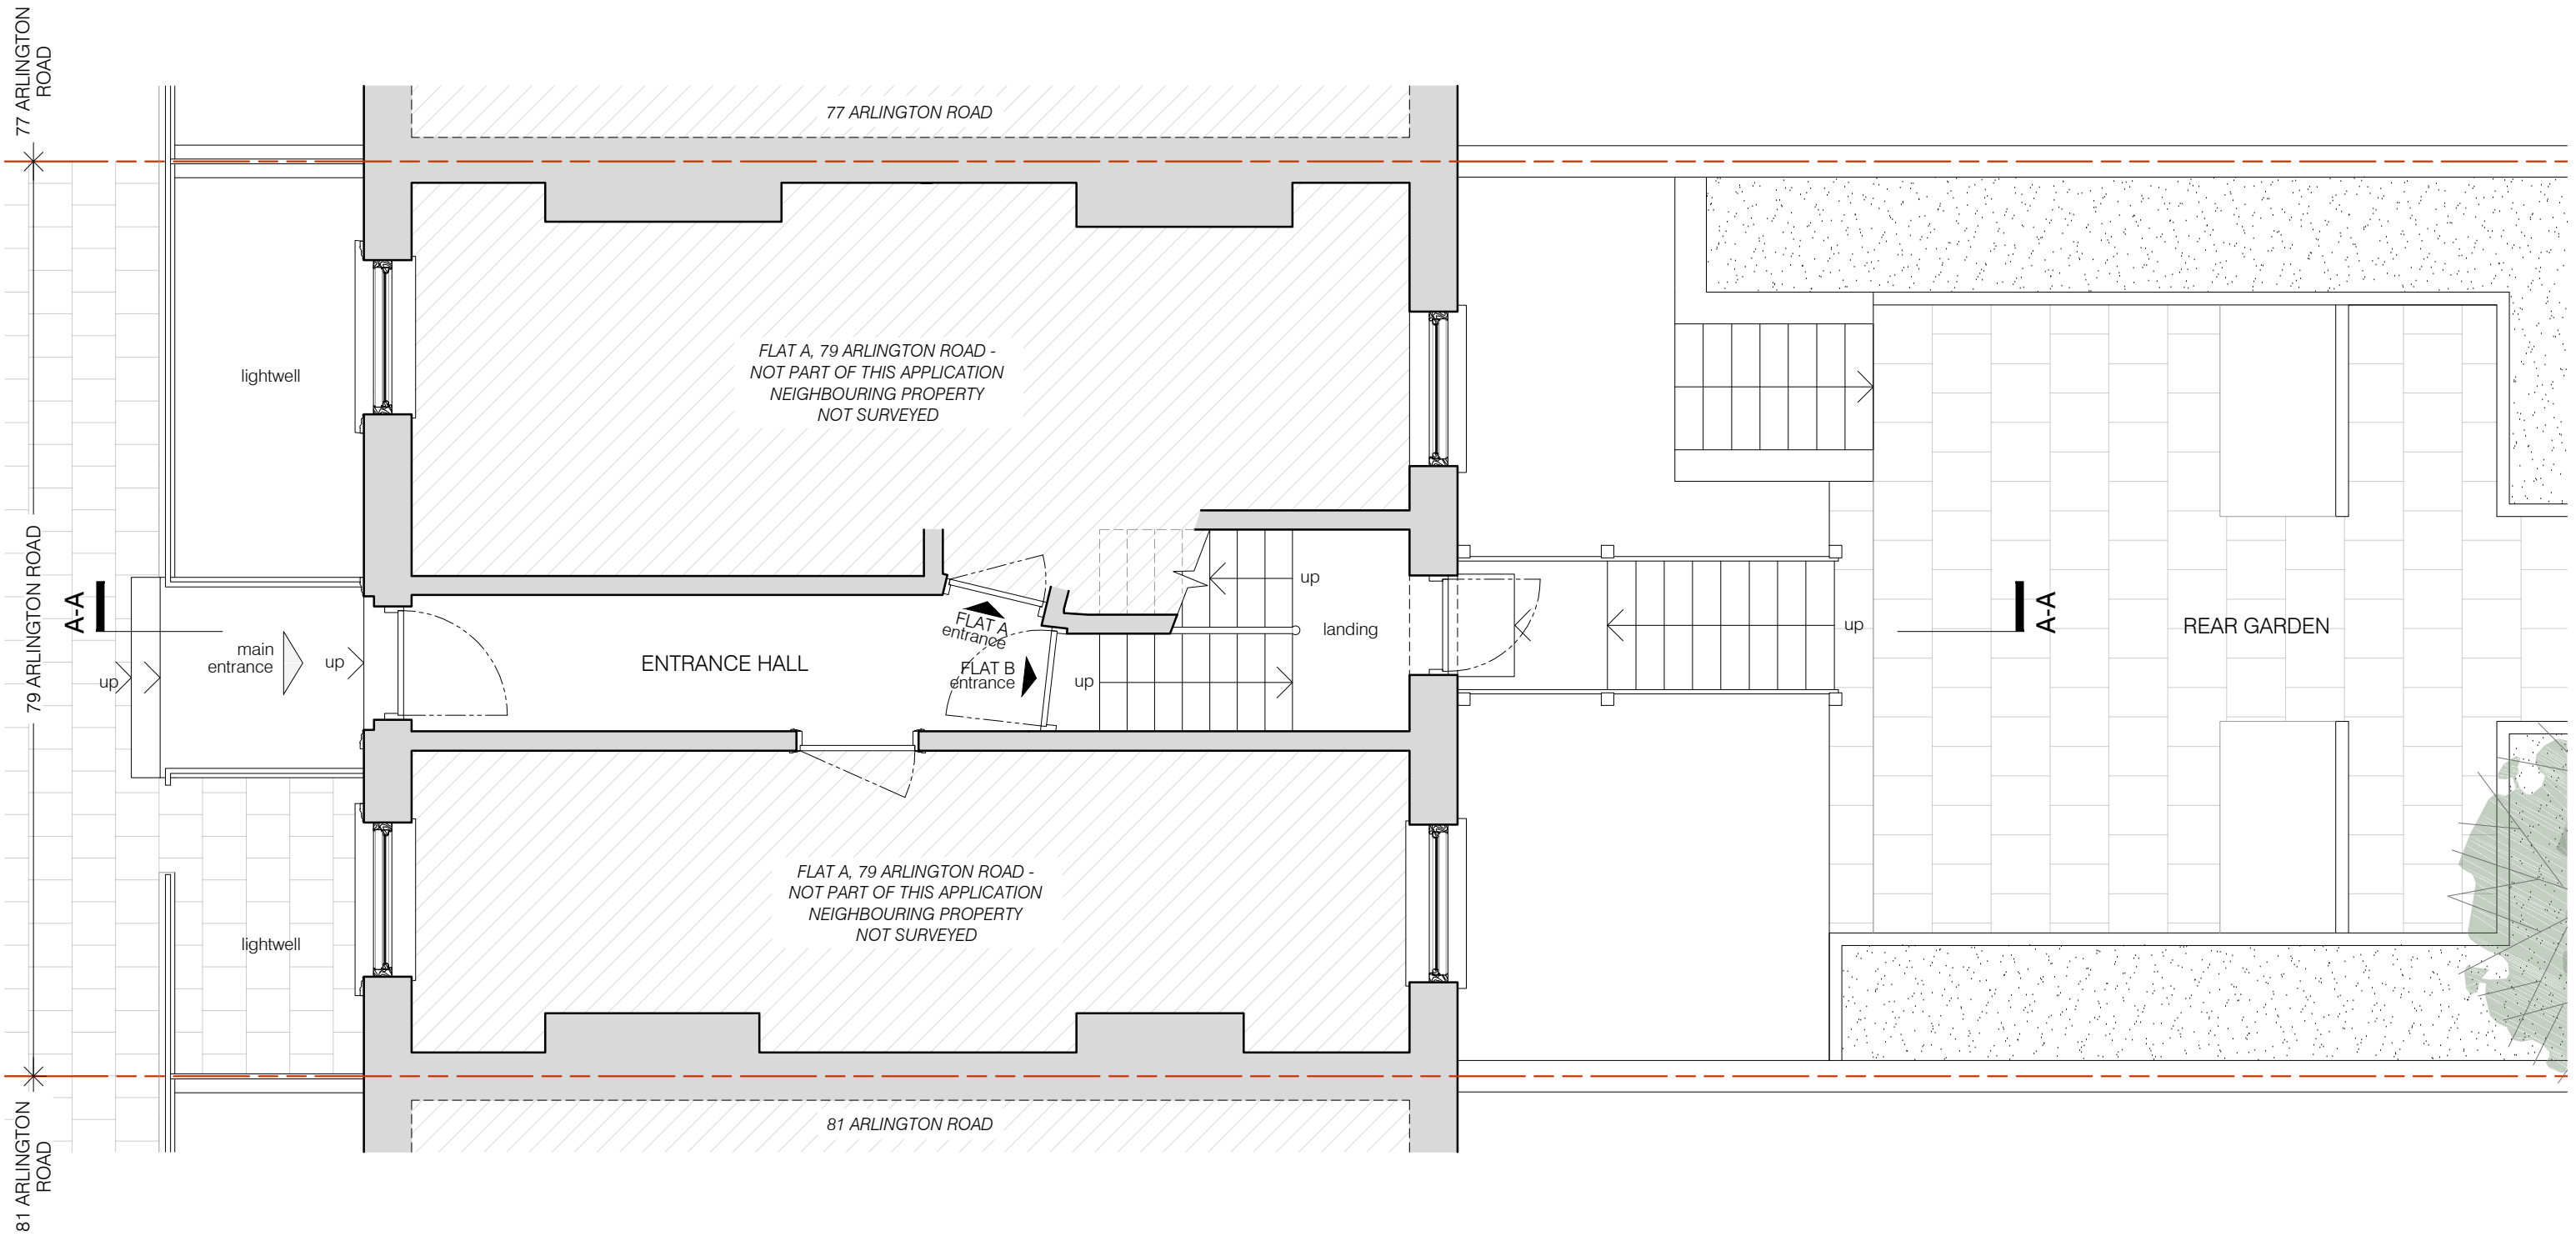

01 EXISTING GROUND FLOOR PLAN - ENTRANCE HALL
scale 1:50




project
FLAT B, 79 ARLINGTON ROAD, LONDON NW1 7ES
BRIAN O'REILLY ARCHITECTS
31 Oval Road, London, NW1 7EA +44 (0)20 7267 1184
www.brianoreillyarchitects.com mail@brianoreillyarchitects.com

status / number	scale
EXISTING / 541-102-E	1:50 @ A3
drawing	date
EXISTING GROUND FLOOR PLAN	30.03.2022

These plans are project and site specific and shall only be used for their intended purpose unless otherwise permitted by written consent of Brian O'Reilly Architects.

All dimensions shown are indicative and must be double checked on site by the contractor. Any inconsistencies found must be reported to Brian O'Reilly Architects.

DO NOT SCALE FROM THE DRAWINGS.

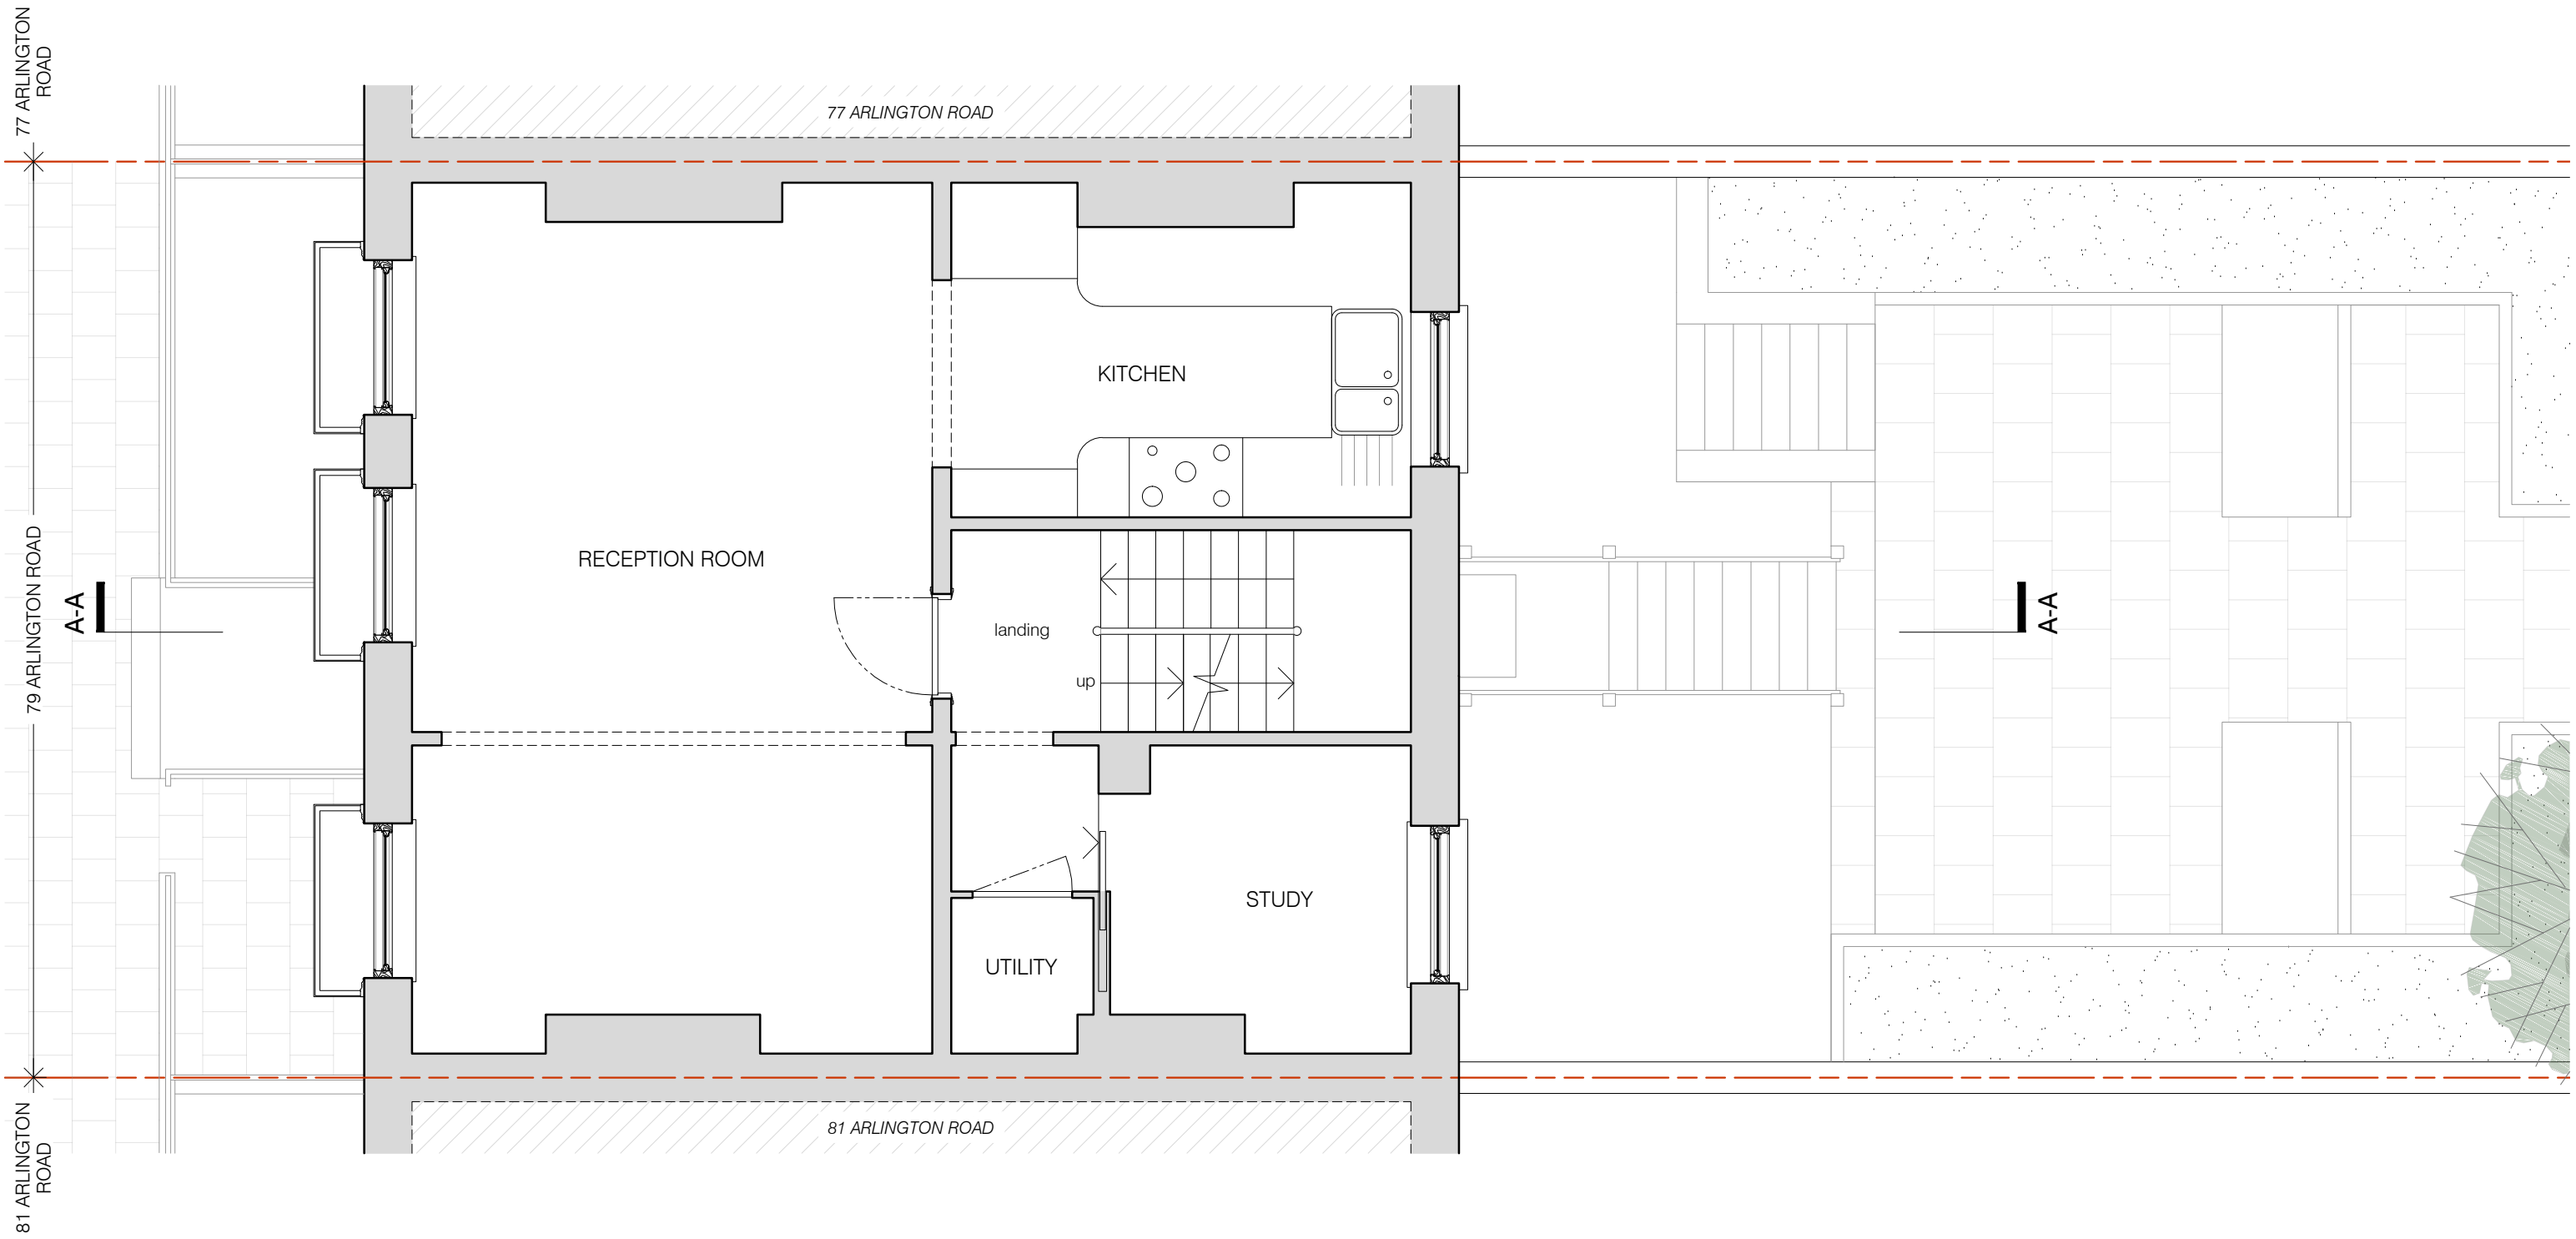

01 EXISTING FIRST FLOOR PLAN
scale 1:50



project
FLAT B, 79 ARLINGTON ROAD, LONDON NW1 7ES

BRIAN O'REILLY ARCHITECTS
31 Oval Road, London, NW1 7EA +44 (0)20 7267 1184
www.brianoreillyarchitects.com mail@brianoreillyarchitects.com


status / number
EXISTING / 541-103-E

scale
1:50 @ A3
drawing
EXISTING FIRST FLOOR PLAN
date
30.03.2022

These plans are project and site specific and shall only be used for their intended purpose unless otherwise permitted by written consent of Brian O'Reilly Architects.

All dimensions shown are indicative and must be double checked on site by the contractor. Any inconsistencies found must be reported to Brian O'Reilly Architects.

DO NOT SCALE FROM THE DRAWINGS.

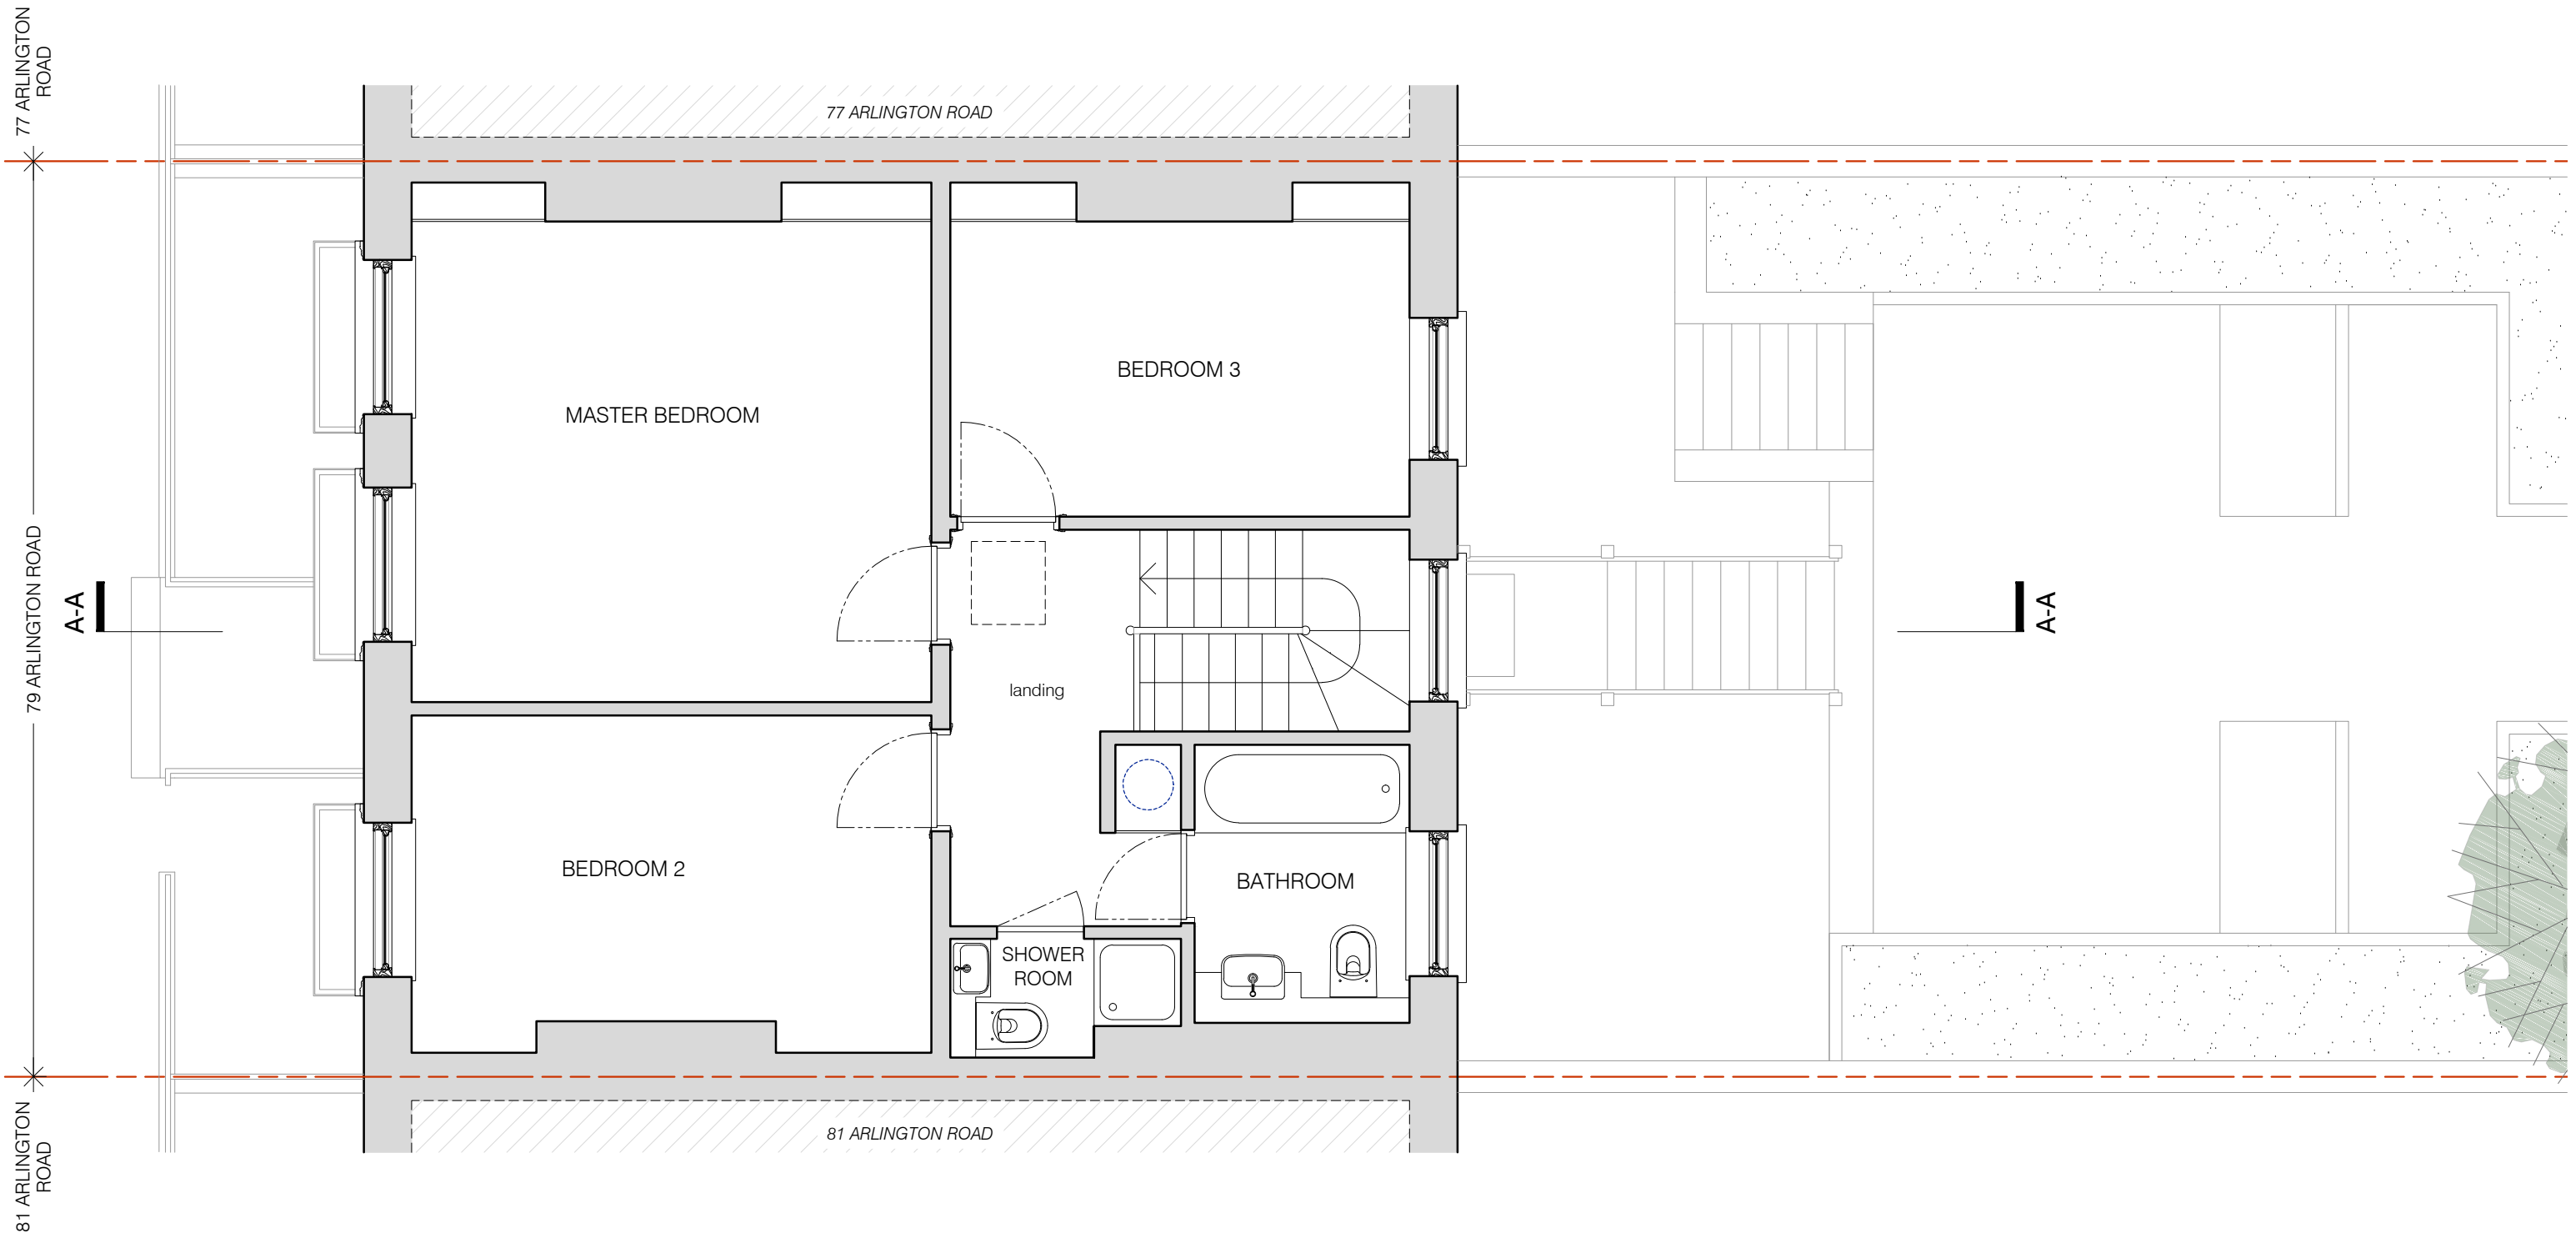

01 EXISTING SECOND FLOOR PLAN
scale 1:50



project
FLAT B, 79 ARLINGTON ROAD, LONDON NW1 7ES

BRIAN O'REILLY ARCHITECTS
31 Oval Road, London, NW1 7EA +44 (0)20 7267 1184
www.brianoreillyarchitects.com mail@brianoreillyarchitects.com


status / number
EXISTING / 541-104-E

scale
1:50 @ A3
drawing
EXISTING SECOND FLOOR PLAN
date
30.03.2022

These plans are project and site specific and shall only be used for their intended purpose unless otherwise permitted by written consent of Brian O'Reilly Architects.

All dimensions shown are indicative and must be double checked on site by the contractor. Any inconsistencies found must be reported to Brian O'Reilly Architects.

DO NOT SCALE FROM THE DRAWINGS.

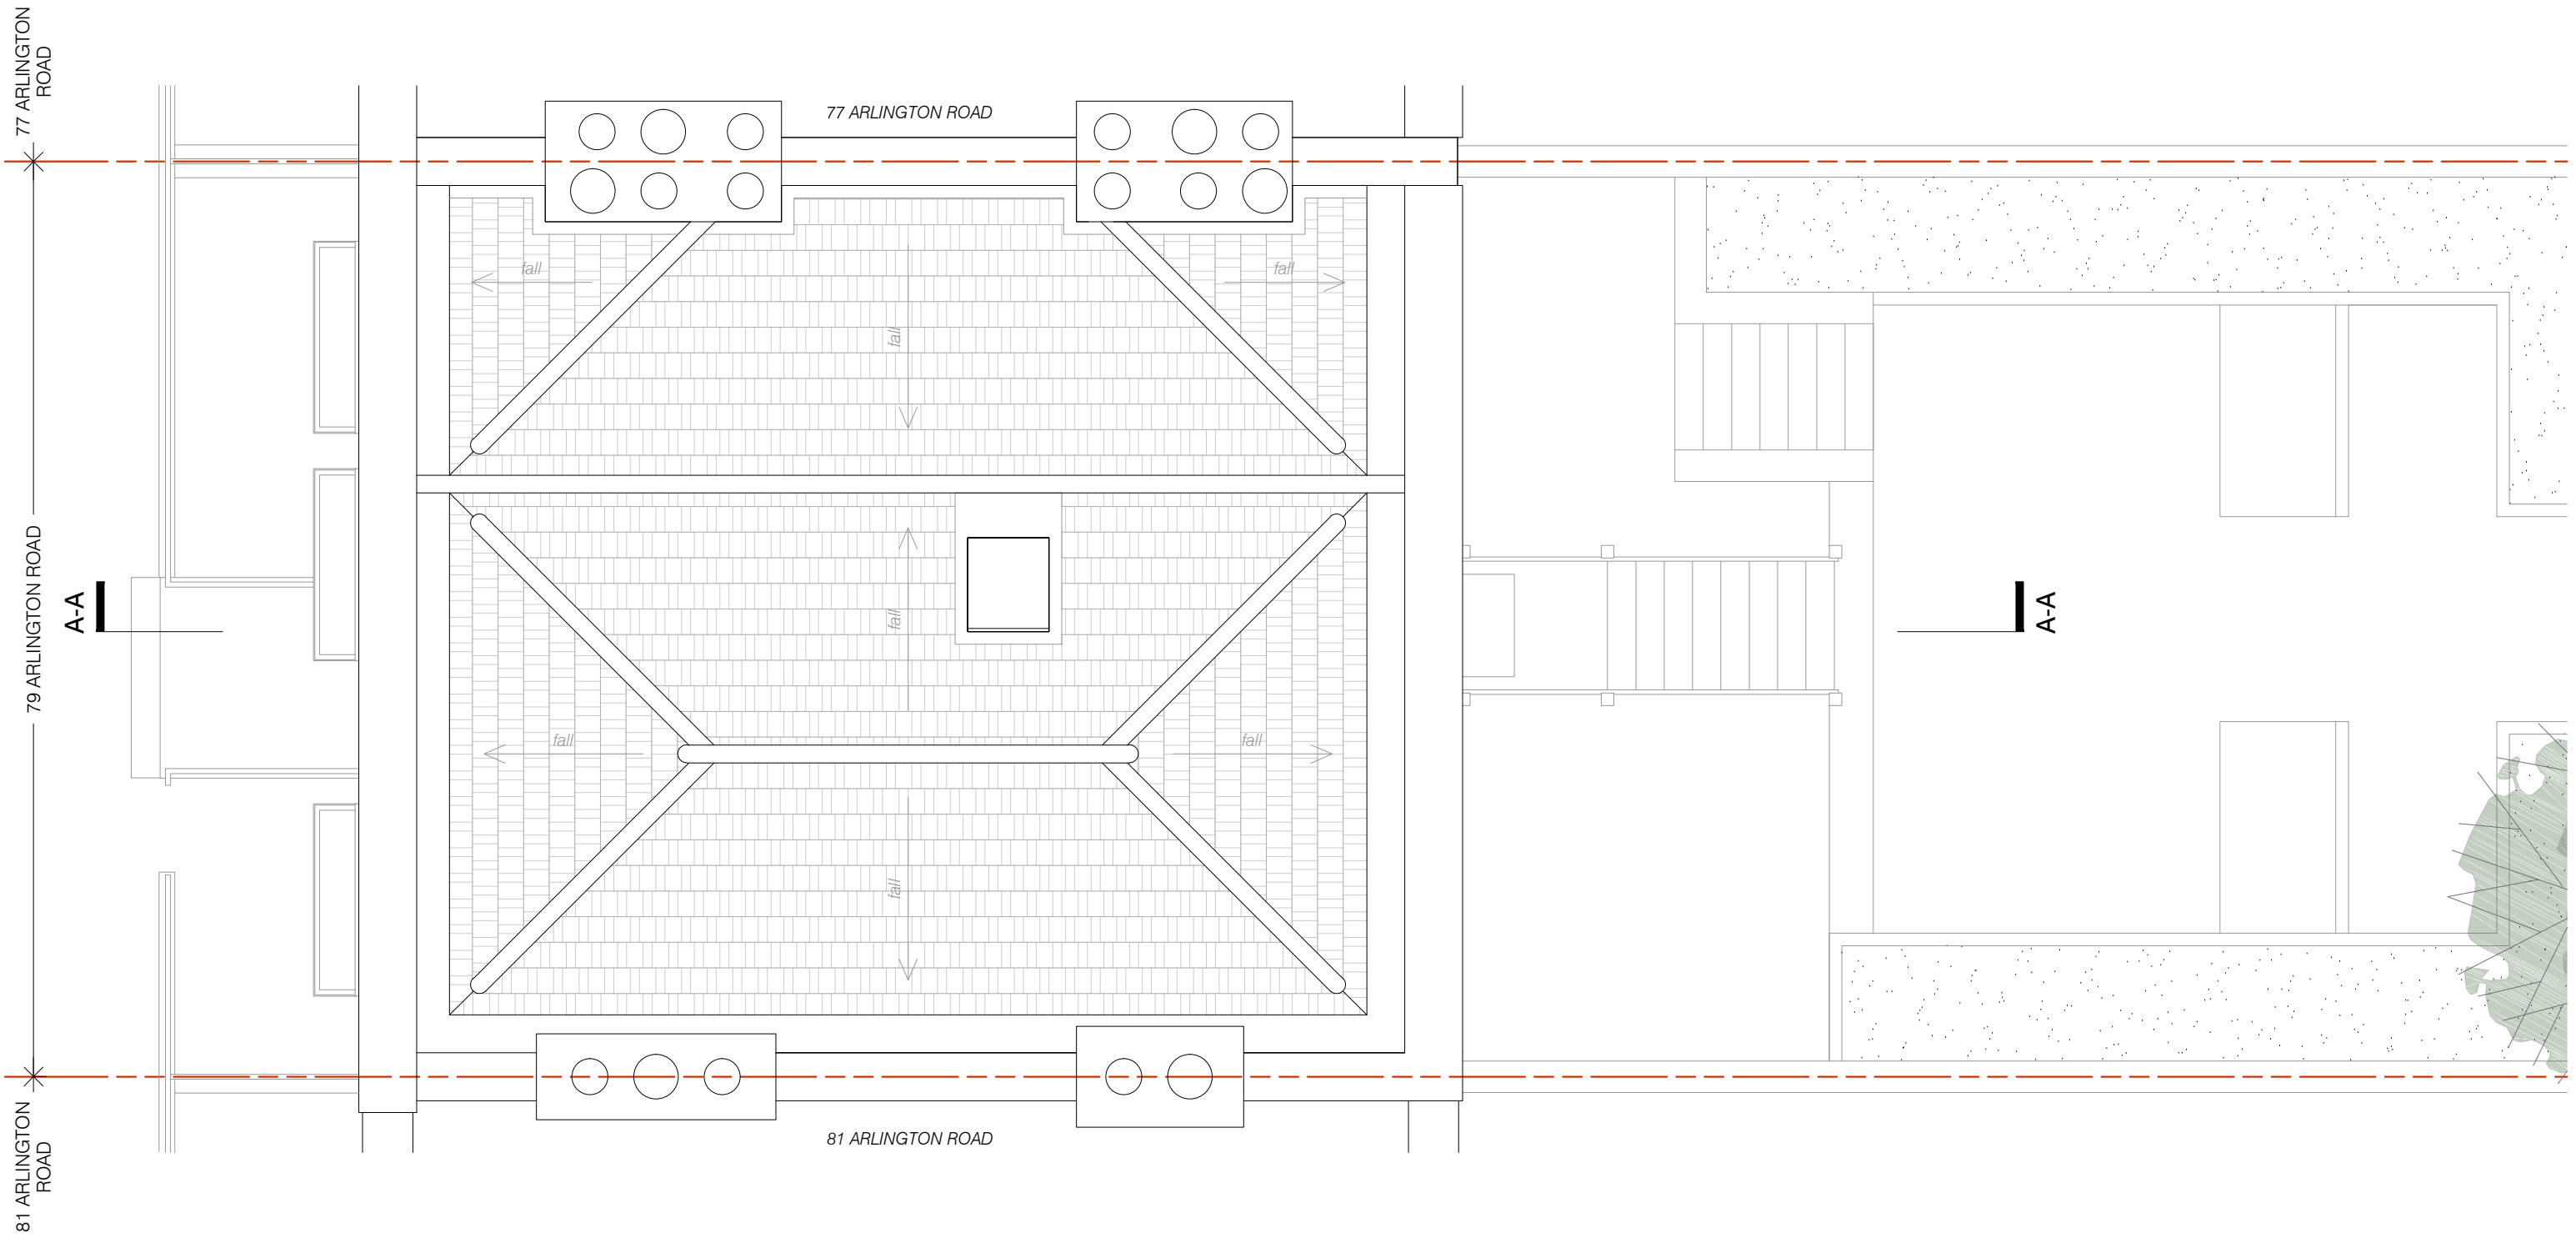

01 EXISTING ROOF PLAN
scale 1:50



project
FLAT B, 79 ARLINGTON ROAD, LONDON NW1 7ES
BRIAN O'REILLY ARCHITECTS
31 Oval Road, London, NW1 7EA +44 (0)20 7267 1184
www.brianoreillyarchitects.com mail@brianoreillyarchitects.com

status / number
EXISTING / 541-105-E
drawing
EXISTING ROOF PLAN
scale
1:50 @ A3
date
30.03.2022



01 EXISTING FRONT ELEVATION
scale 1:50



project
FLAT B, 79 ARLINGTON ROAD, LONDON NW1 7ES

BRIAN O'REILLY ARCHITECTS
31 Oval Road, London, NW1 7EA +44 (0)20 7267 1184
www.brianoreillyarchitects.com mail@brianoreillyarchitects.com

status / number
EXISTING / 541-200-E 1:50 @ A3

drawing
EXISTING FRONT
ELEVATION date
30.03.2022



01 EXISTING REAR ELEVATION
scale 1:50




project
FLAT B, 79 ARLINGTON ROAD, LONDON NW1 7ES

BRIAN O'REILLY ARCHITECTS
31 Oval Road, London, NW1 7EA +44 (0)20 7267 1184
www.brianoreillyarchitects.com mail@brianoreillyarchitects.com

status / number
EXISTING / 541-201-E 1:50 @ A3

drawing
EXISTING REAR
ELEVATION date
30.03.2022

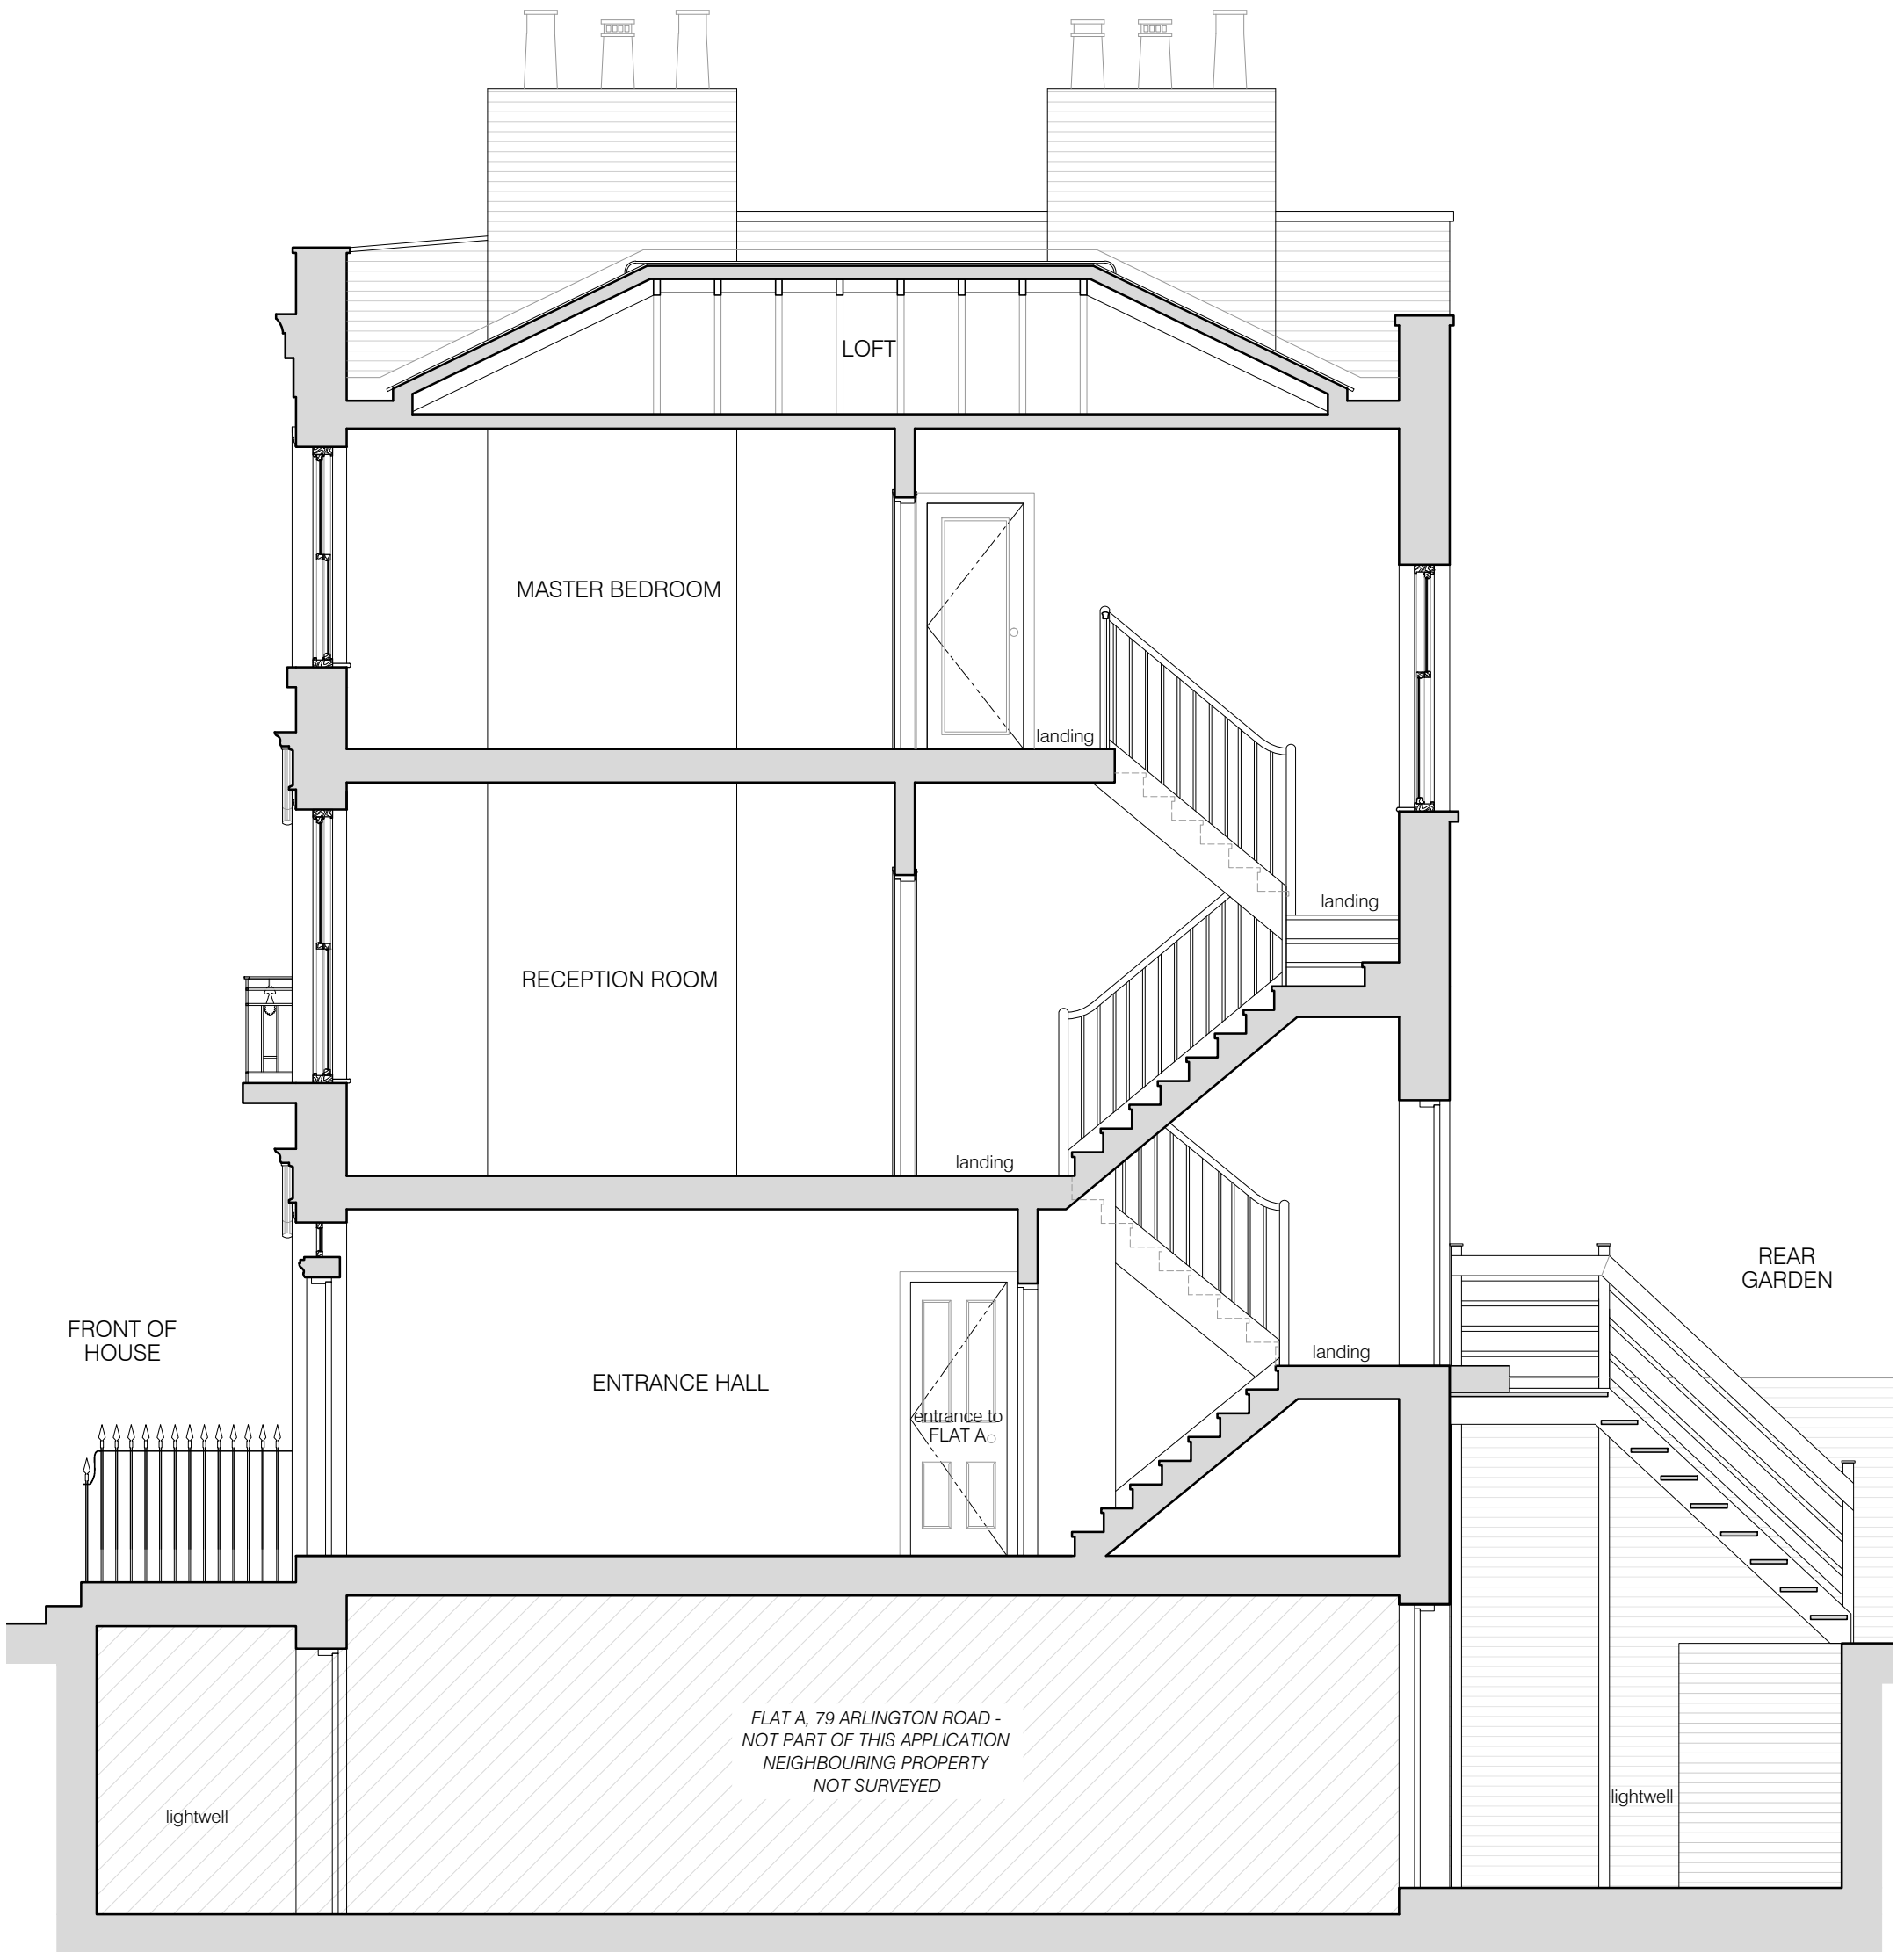

01 EXISTING SECTION A-A
scale 1:50



project
FLAT B, 79 ARLINGTON ROAD, LONDON NW1 7ES

BRIAN O'REILLY ARCHITECTS
31 Oval Road, London, NW1 7EA +44 (0)20 7267 1184
www.brianoreillyarchitects.com mail@brianoreillyarchitects.com

status / number
EXISTING / 541-300-E 1:50 @ A3

drawing
EXISTING SECTION A-A
date
30.03.2022