


These plans are project and site specific and shall only be used for their intended purpose unless otherwise permitted by written consent of Brian O'Reilly Architects.


All dimensions shown are indicative and must be double checked on site by the contractor. Any inconsistencies found must be reported to Brian O'Reilly Architects.

DO NOT SCALE FROM THE DRAWINGS.

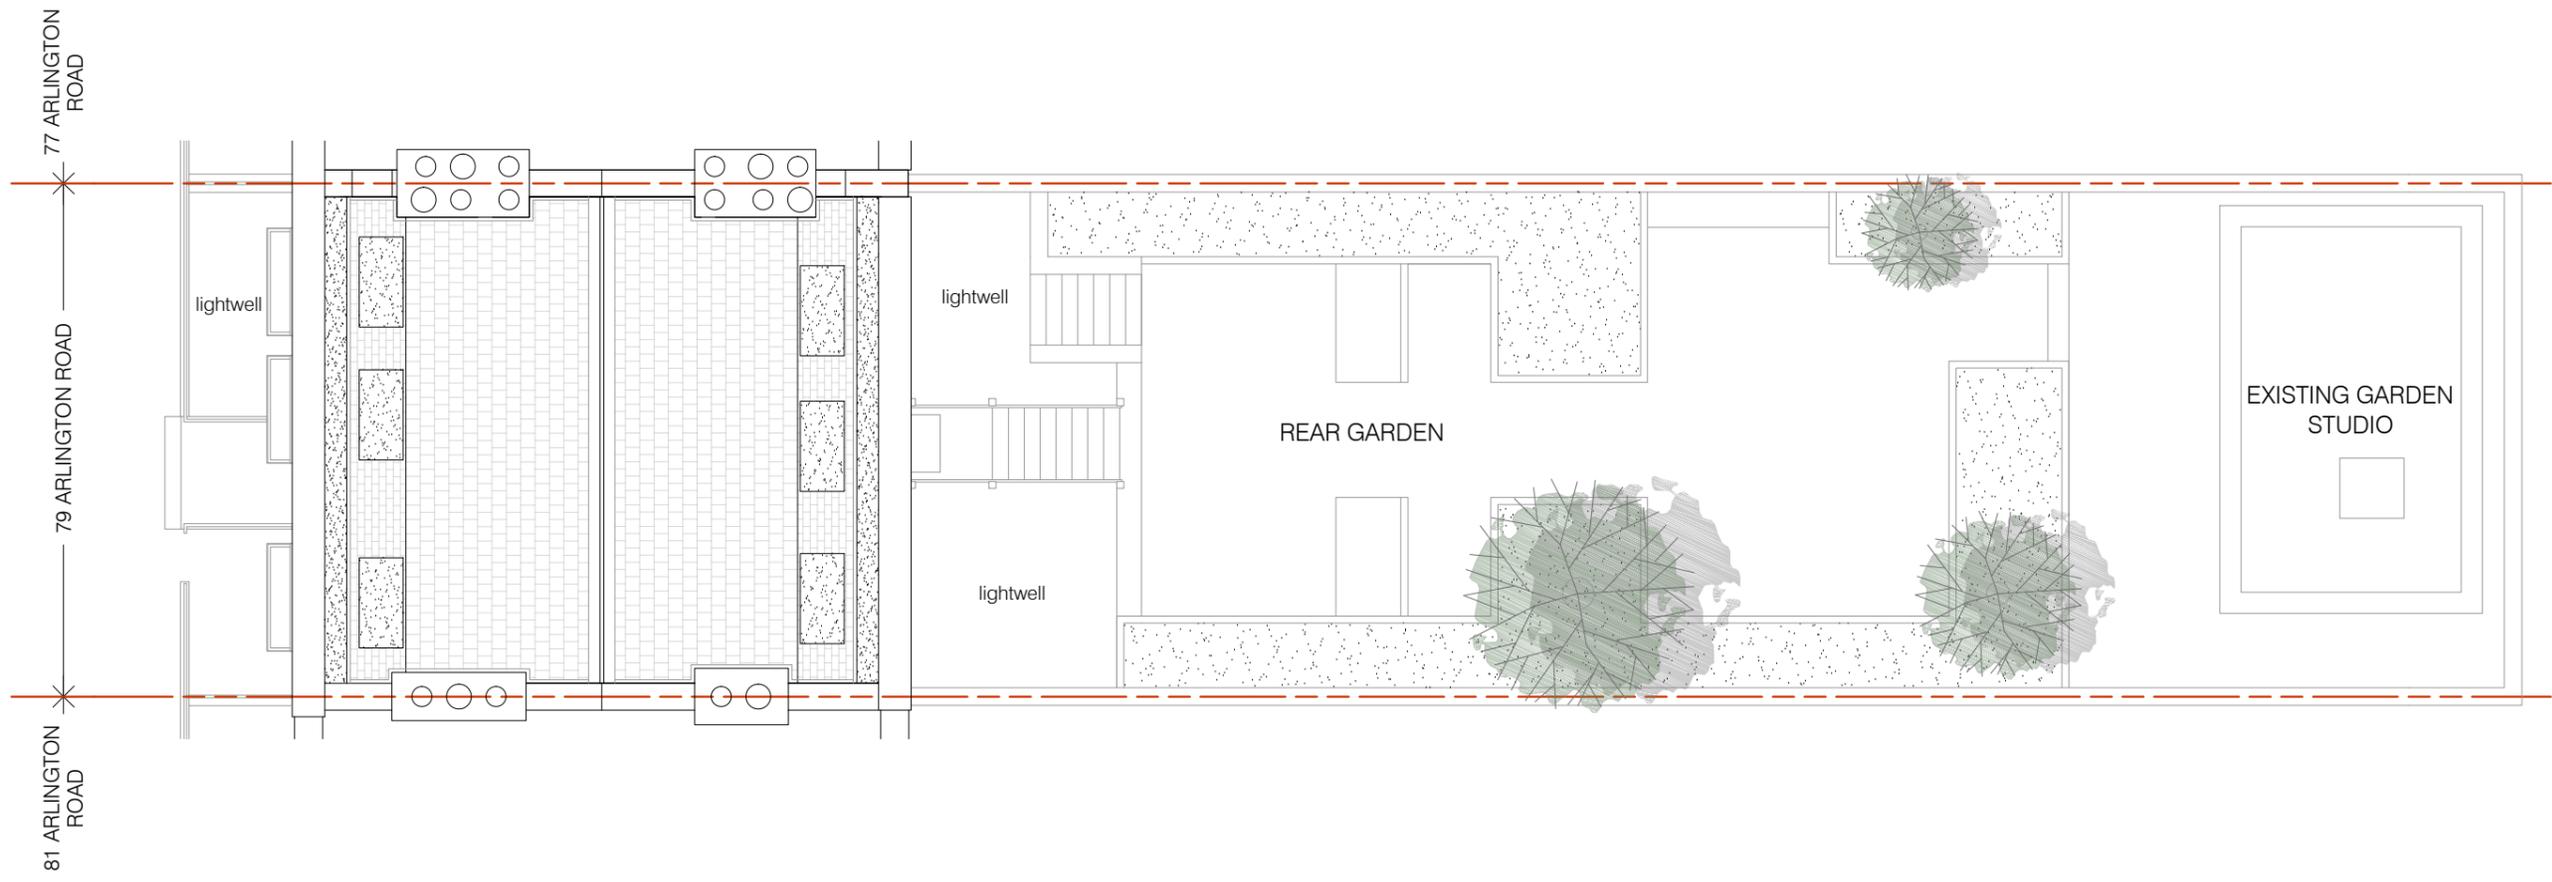

project
FLAT B, 79 ARLINGTON ROAD, LONDON NW1 7ES
BRIAN O'REILLY ARCHITECTS
31 Oval Road, London, NW1 7EA +44 (0)20 7267 1184
www.brianoreillyarchitects.com mail@brianoreillyarchitects.com

| | |
|--------------------|------------|
| status / number | scale |
| PROPOSED/541-101-P | 1:100 @ A3 |
| drawing | date |
| PROPOSED SITE | 30.03.2022 |
| PLAN | |

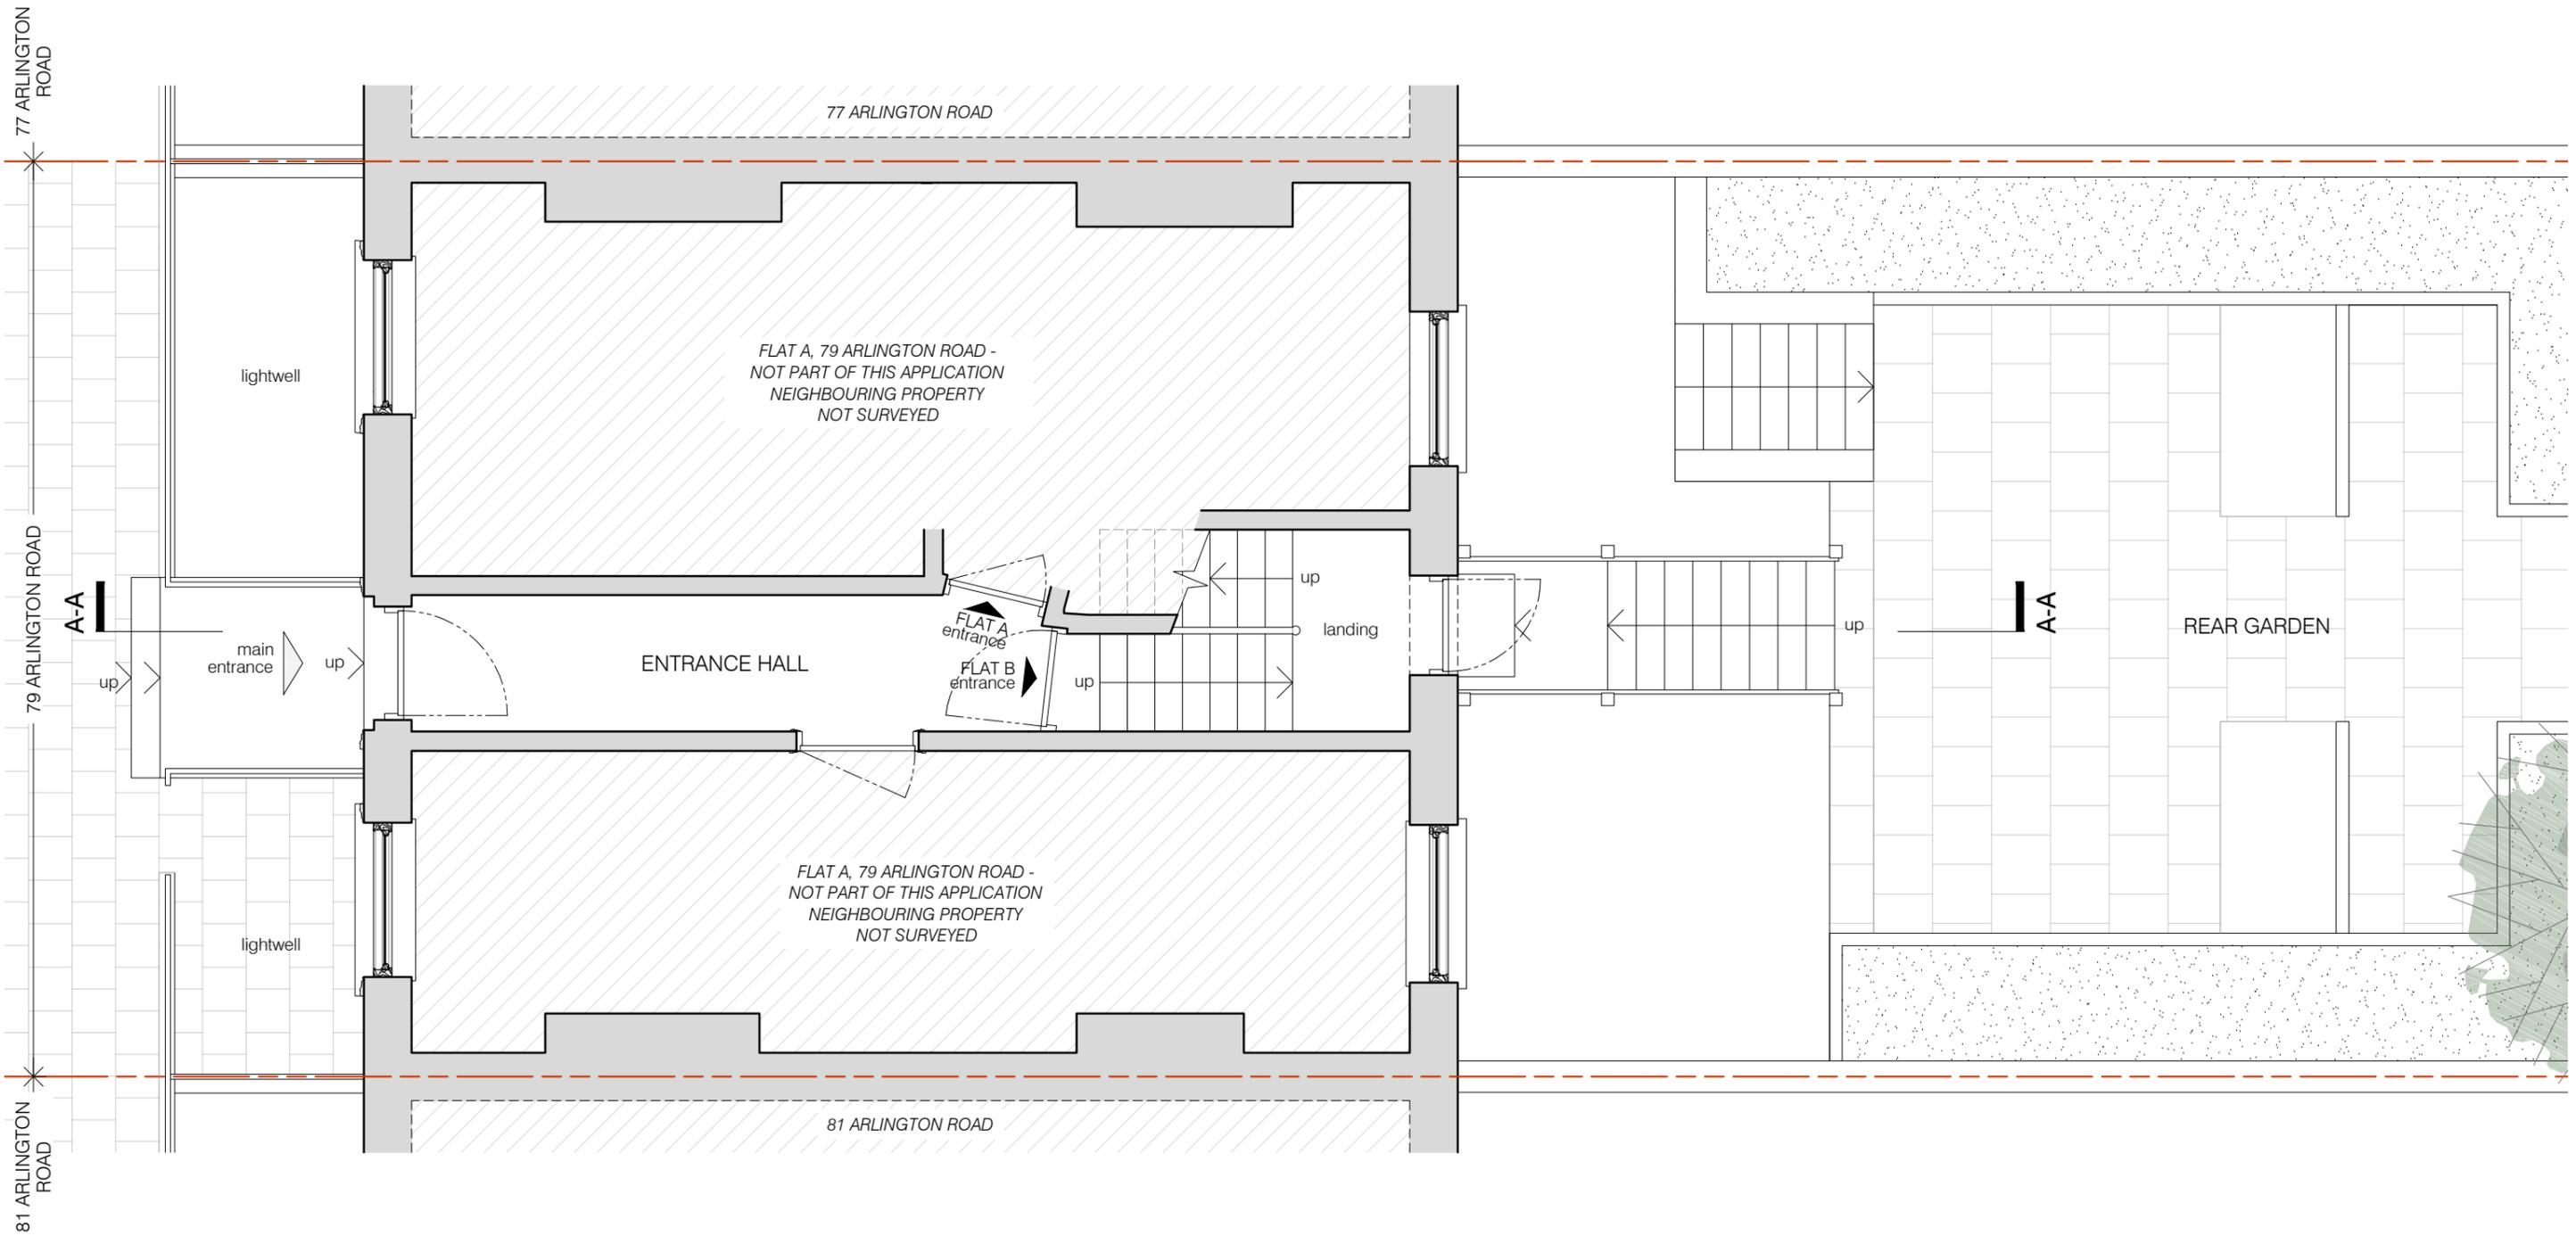

01 PROPOSED GROUND FLOOR PLAN - ENTRANCE HALL
scale 1:50



KEY:
 existing walls
 proposed walls


project
 FLAT B, 79 ARLINGTON ROAD, LONDON NW1 7ES
BRIAN O'REILLY ARCHITECTS
 31 Oval Road, London, NW1 7EA +44 (0)20 7267 1184
 www.brianoreillyarchitects.com mail@brianoreillyarchitects.com

status / number
 PROPOSED/541-102-P
 drawing
 PROPOSED GROUND FLOOR PLAN
 scale
 1:50 @ A3
 date
 30.03.2022

These plans are project and site specific and shall only be used for their intended purpose unless otherwise permitted by written consent of Brian O'Reilly Architects.

All dimensions shown are indicative and must be double checked on site by the contractor. Any inconsistencies found must be reported to Brian O'Reilly Architects.

DO NOT SCALE FROM THE DRAWINGS.

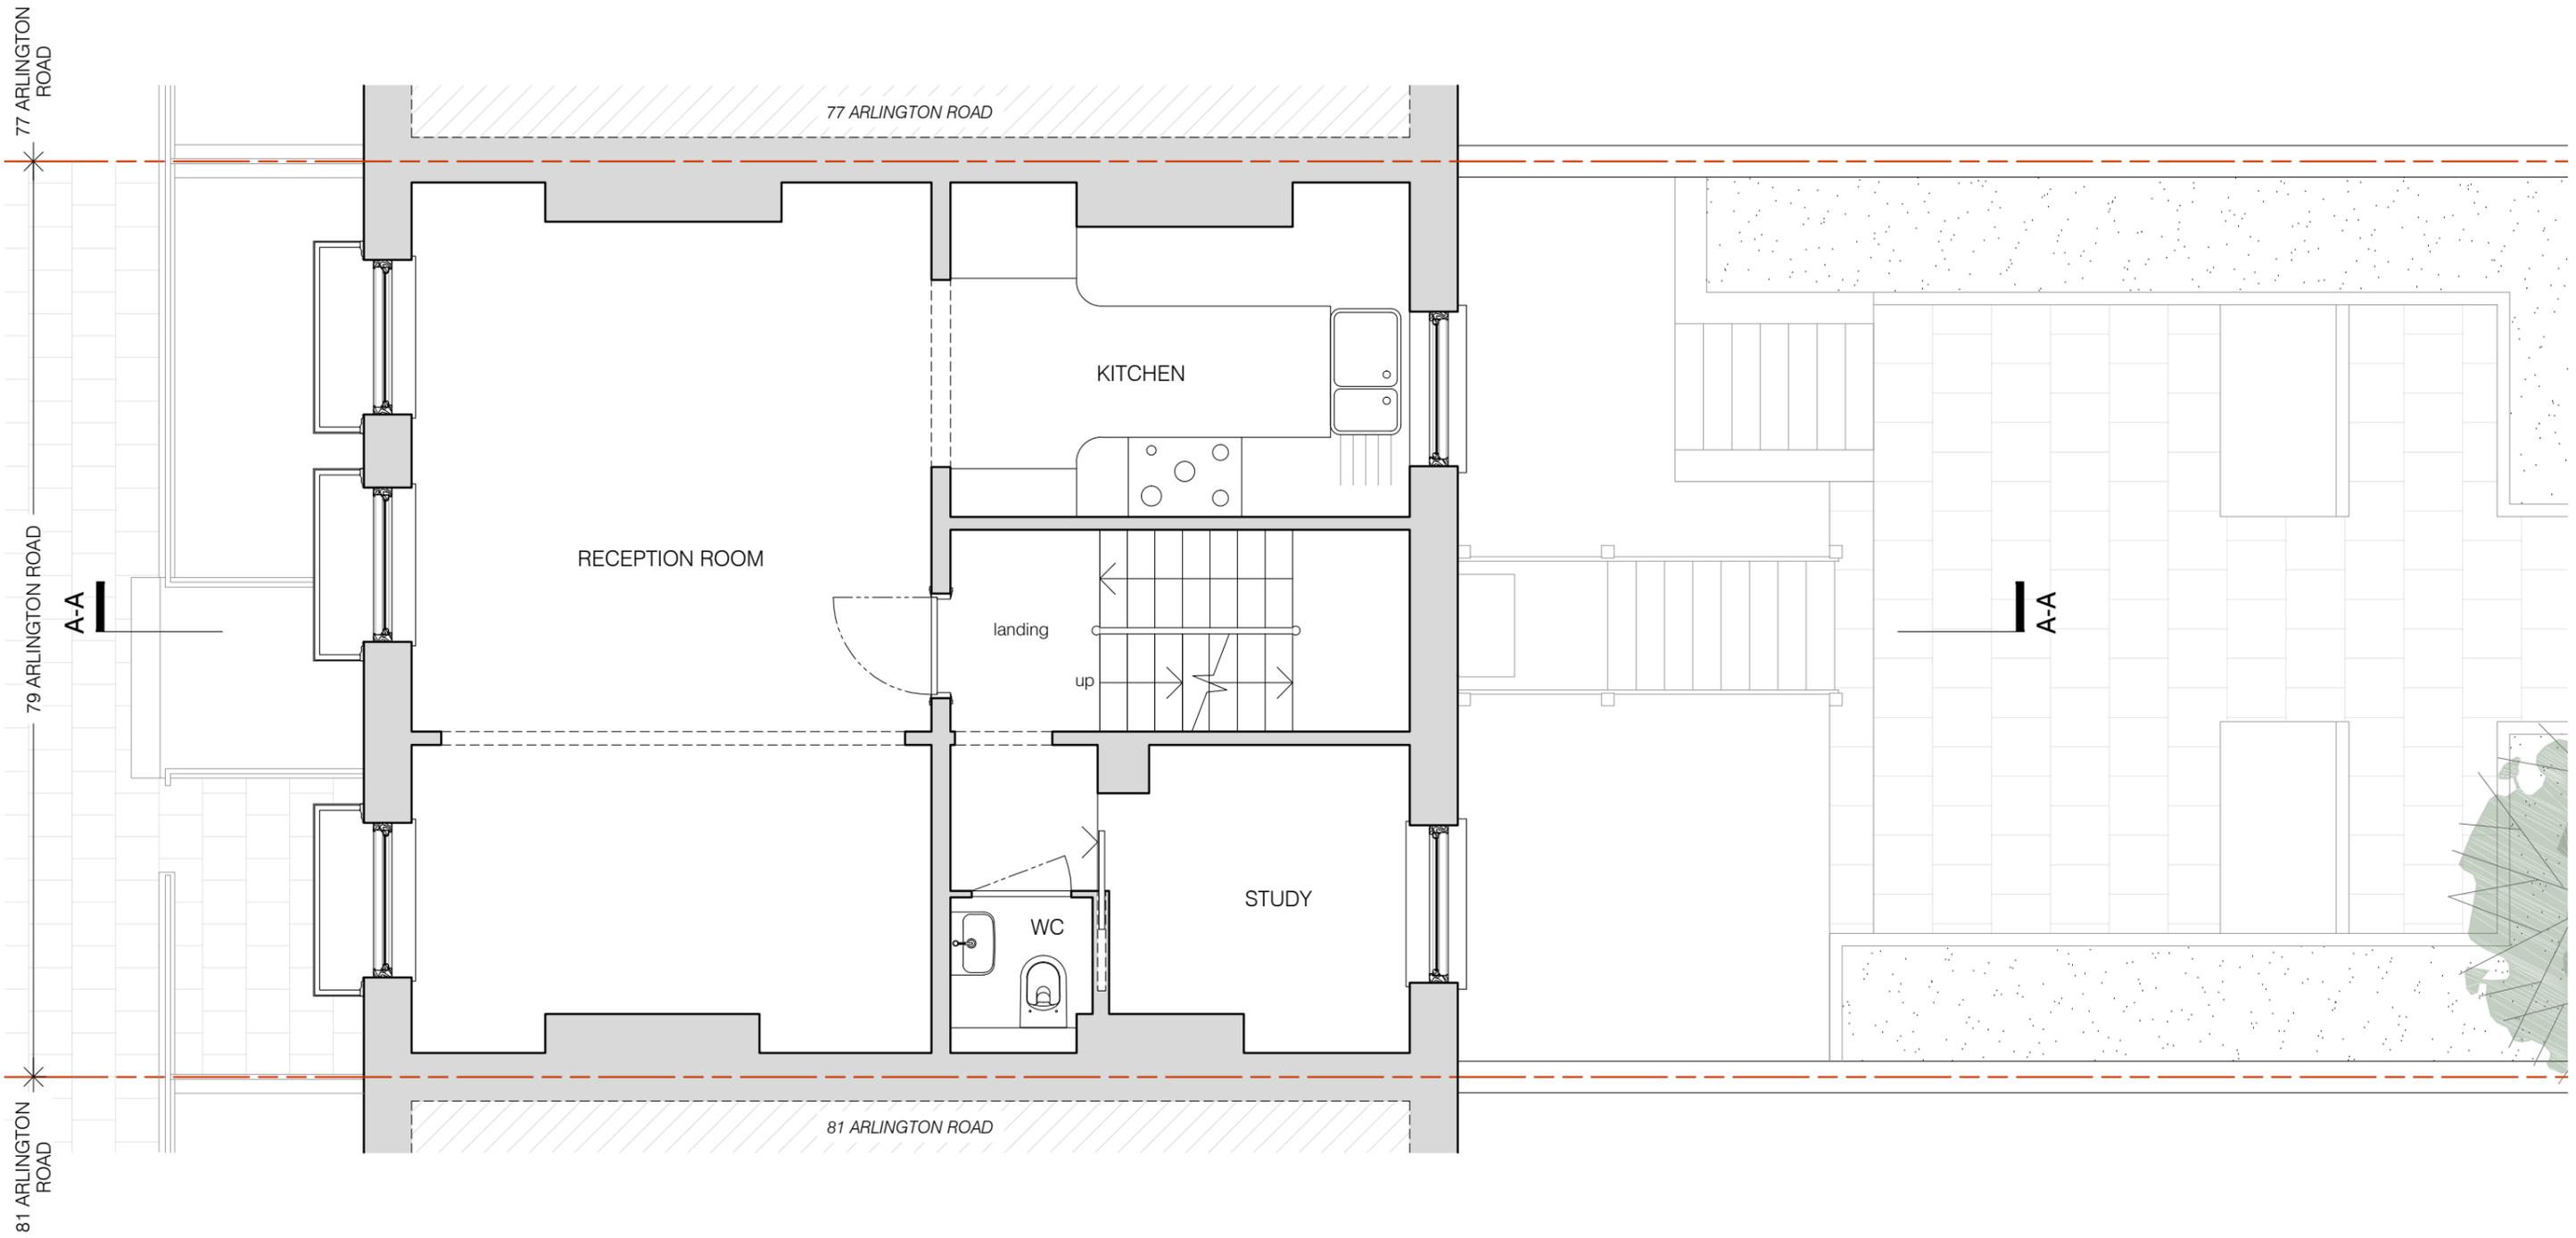

01 PROPOSED FIRST FLOOR PLAN
scale 1:50



KEY:
existing walls
proposed walls


project
FLAT B, 79 ARLINGTON ROAD, LONDON NW1 7ES
BRIAN O'REILLY ARCHITECTS
31 Oval Road, London, NW1 7EA +44 (0)20 7267 1184
www.brianoreillyarchitects.com mail@brianoreillyarchitects.com

status / number
PROPOSED/541-103-P
drawing
PROPOSED FIRST FLOOR PLAN
scale
1:50 @ A3
date
30.03.2022

These plans are project and site specific and shall only be used for their intended purpose unless otherwise permitted by written consent of Brian O'Reilly Architects.

All dimensions shown are indicative and must be double checked on site by the contractor. Any inconsistencies found must be reported to Brian O'Reilly Architects.

DO NOT SCALE FROM THE DRAWINGS.

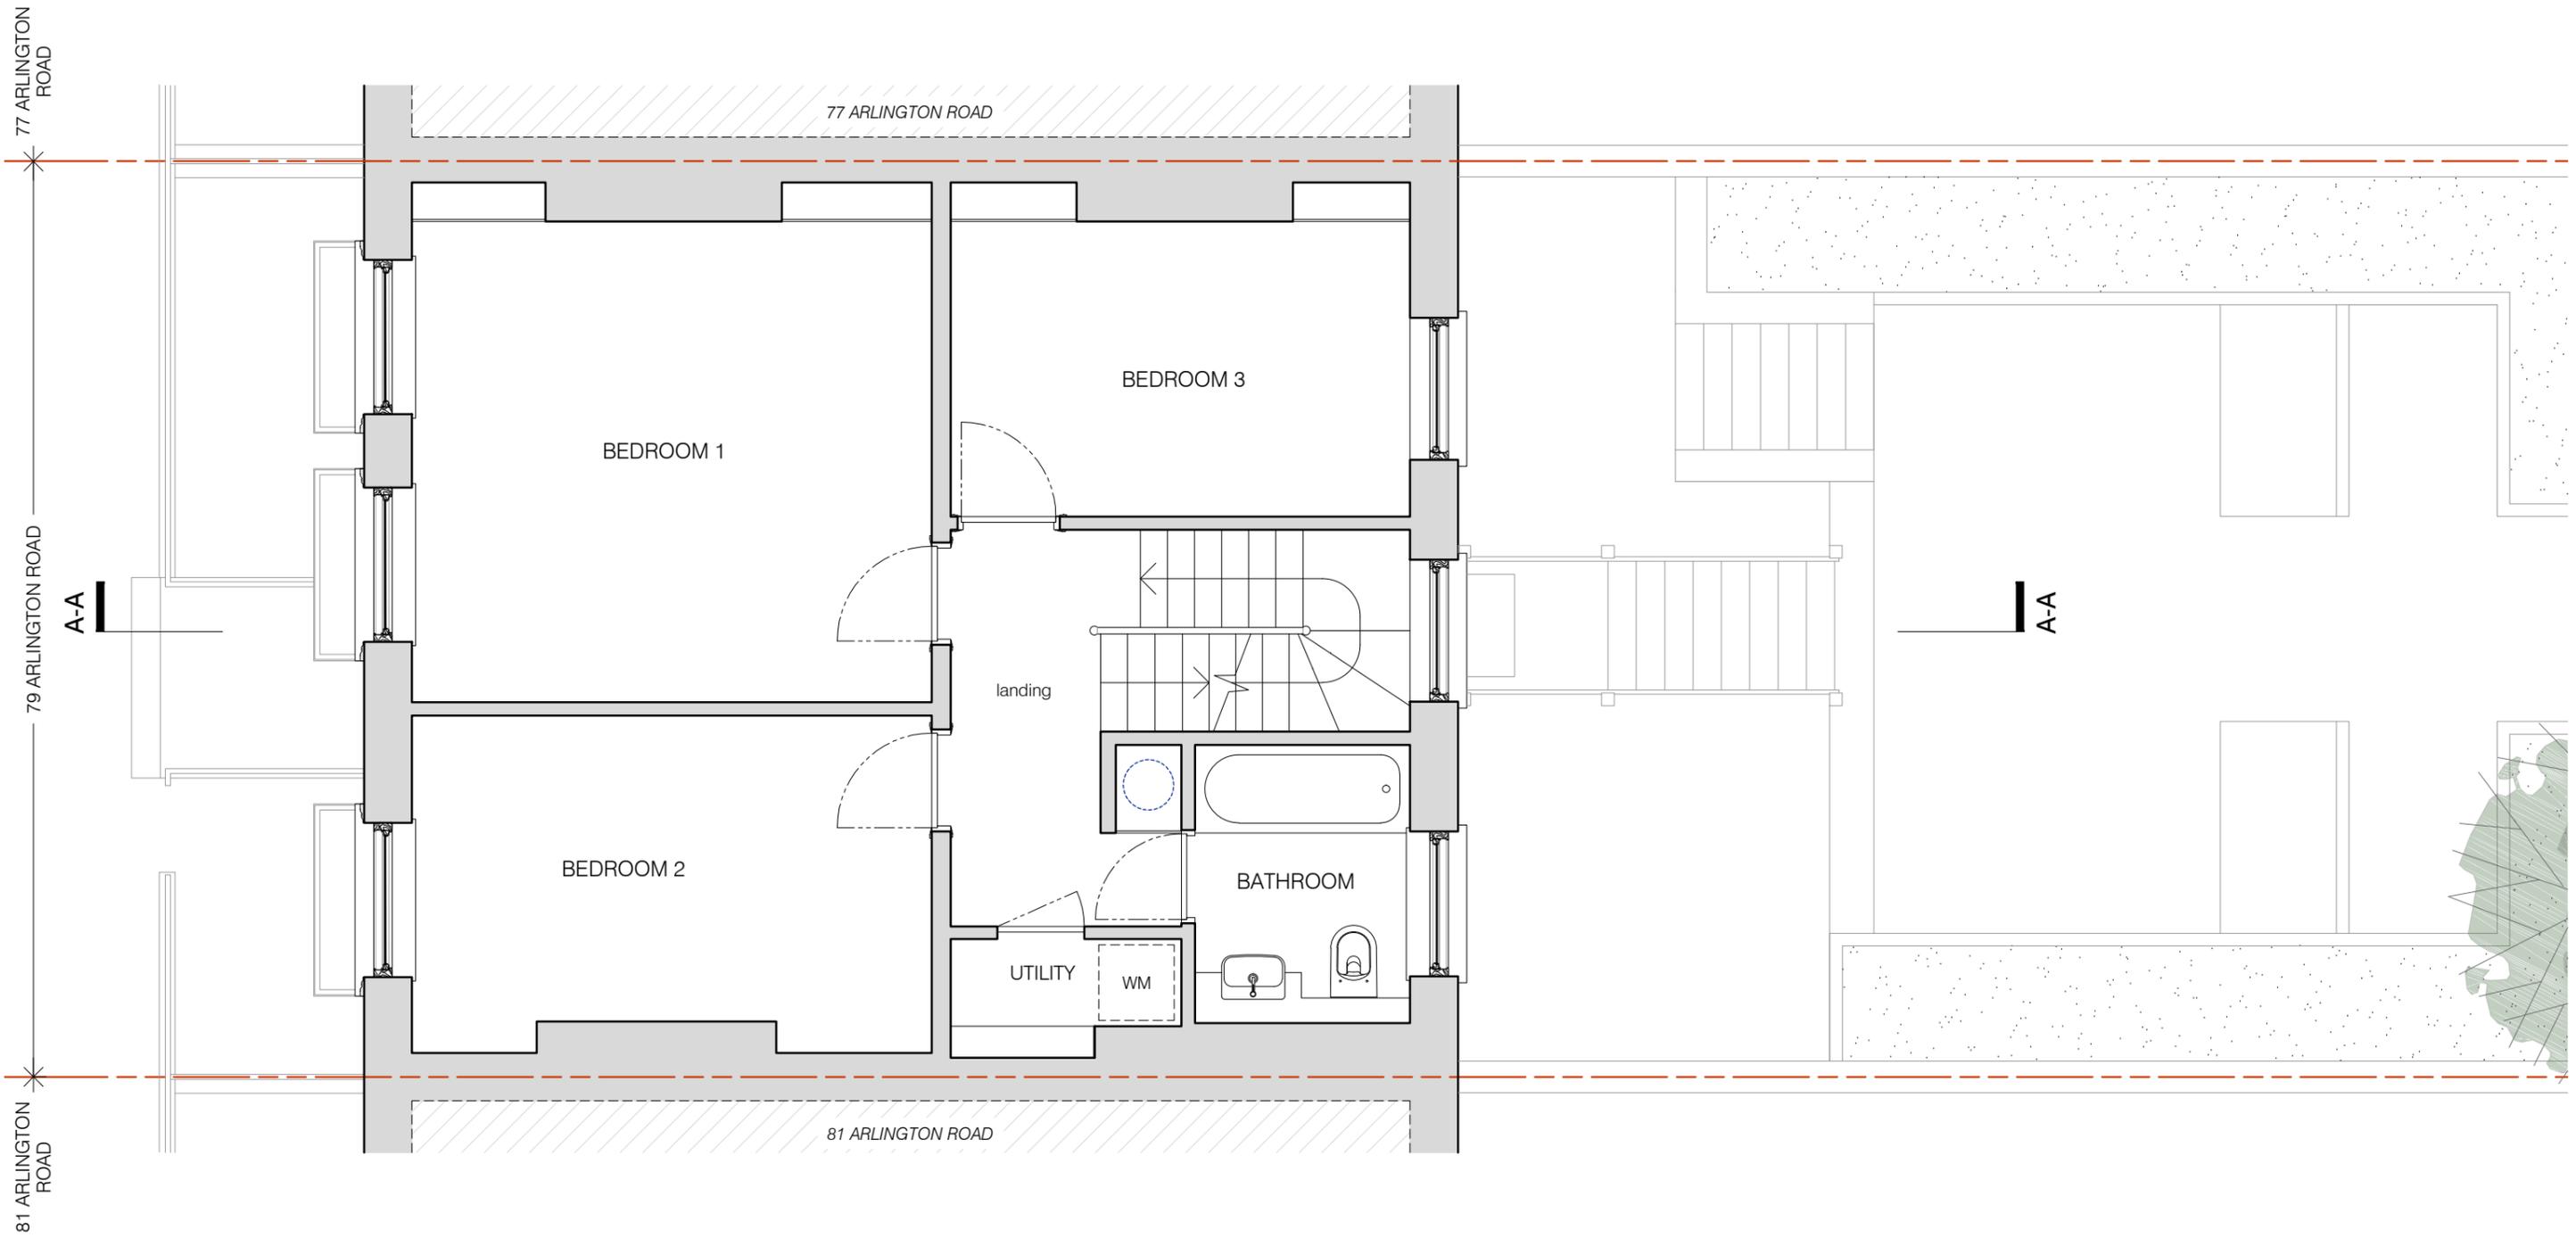

01 PROPOSED SECOND FLOOR PLAN
scale 1:50



KEY:
 existing walls
 proposed walls


project
 FLAT B, 79 ARLINGTON ROAD, LONDON NW1 7ES
BRIAN O'REILLY ARCHITECTS
 31 Oval Road, London, NW1 7EA +44 (0)20 7267 1184
 www.brianoreillyarchitects.com mail@brianoreillyarchitects.com

| | |
|----------------------------|------------|
| status / number | scale |
| PROPOSED/541-104-P | 1:50 @ A3 |
| drawing | date |
| PROPOSED SECOND FLOOR PLAN | 30.03.2022 |

These plans are project and site specific and shall only be used for their intended purpose unless otherwise permitted by written consent of Brian O'Reilly Architects.

All dimensions shown are indicative and must be double checked on site by the contractor. Any inconsistencies found must be reported to Brian O'Reilly Architects.

DO NOT SCALE FROM THE DRAWINGS.

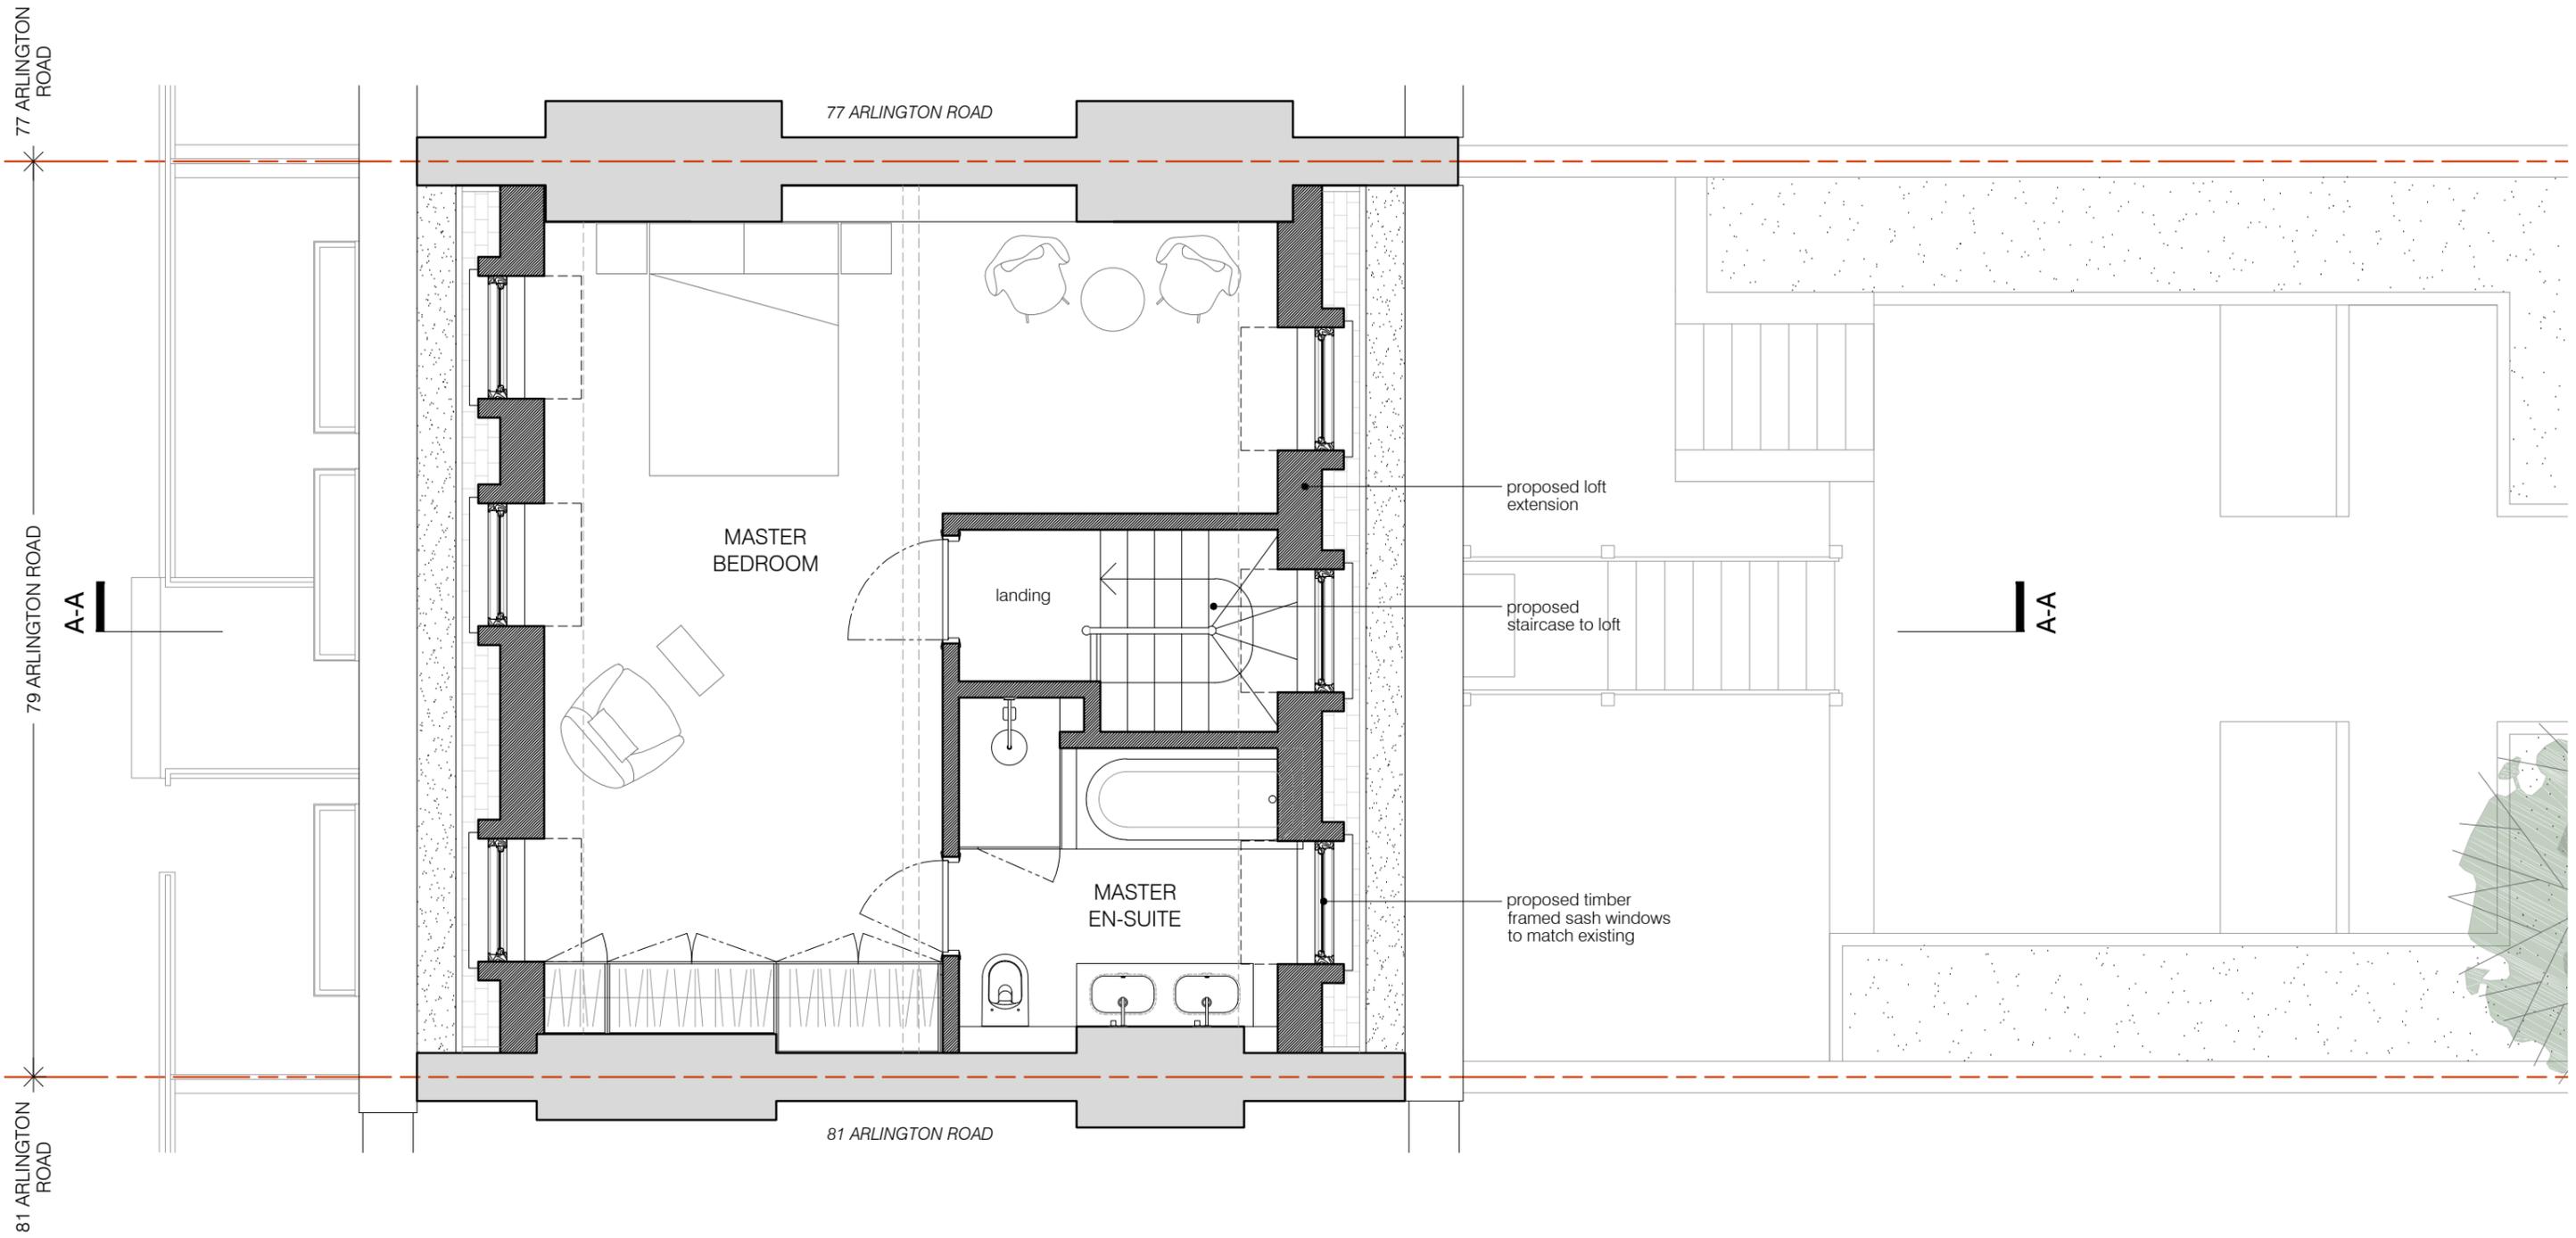

01 PROPOSED SECOND FLOOR PLAN
scale 1:50



KEY:
existing walls
proposed walls


project
FLAT B, 79 ARLINGTON ROAD, LONDON NW1 7ES
BRIAN O'REILLY ARCHITECTS
31 Oval Road, London, NW1 7EA +44 (0)20 7267 1184
www.brianoreillyarchitects.com mail@brianoreillyarchitects.com

status / number
PROPOSED/541-105-E
drawing
PROPOSED SECOND FLOOR PLAN
scale
1:50 @ A3
date
30.03.2022

These plans are project and site specific and shall only be used for their intended purpose unless otherwise permitted by written consent of Brian O'Reilly Architects.

All dimensions shown are indicative and must be double checked on site by the contractor. Any inconsistencies found must be reported to Brian O'Reilly Architects.

DO NOT SCALE FROM THE DRAWINGS.

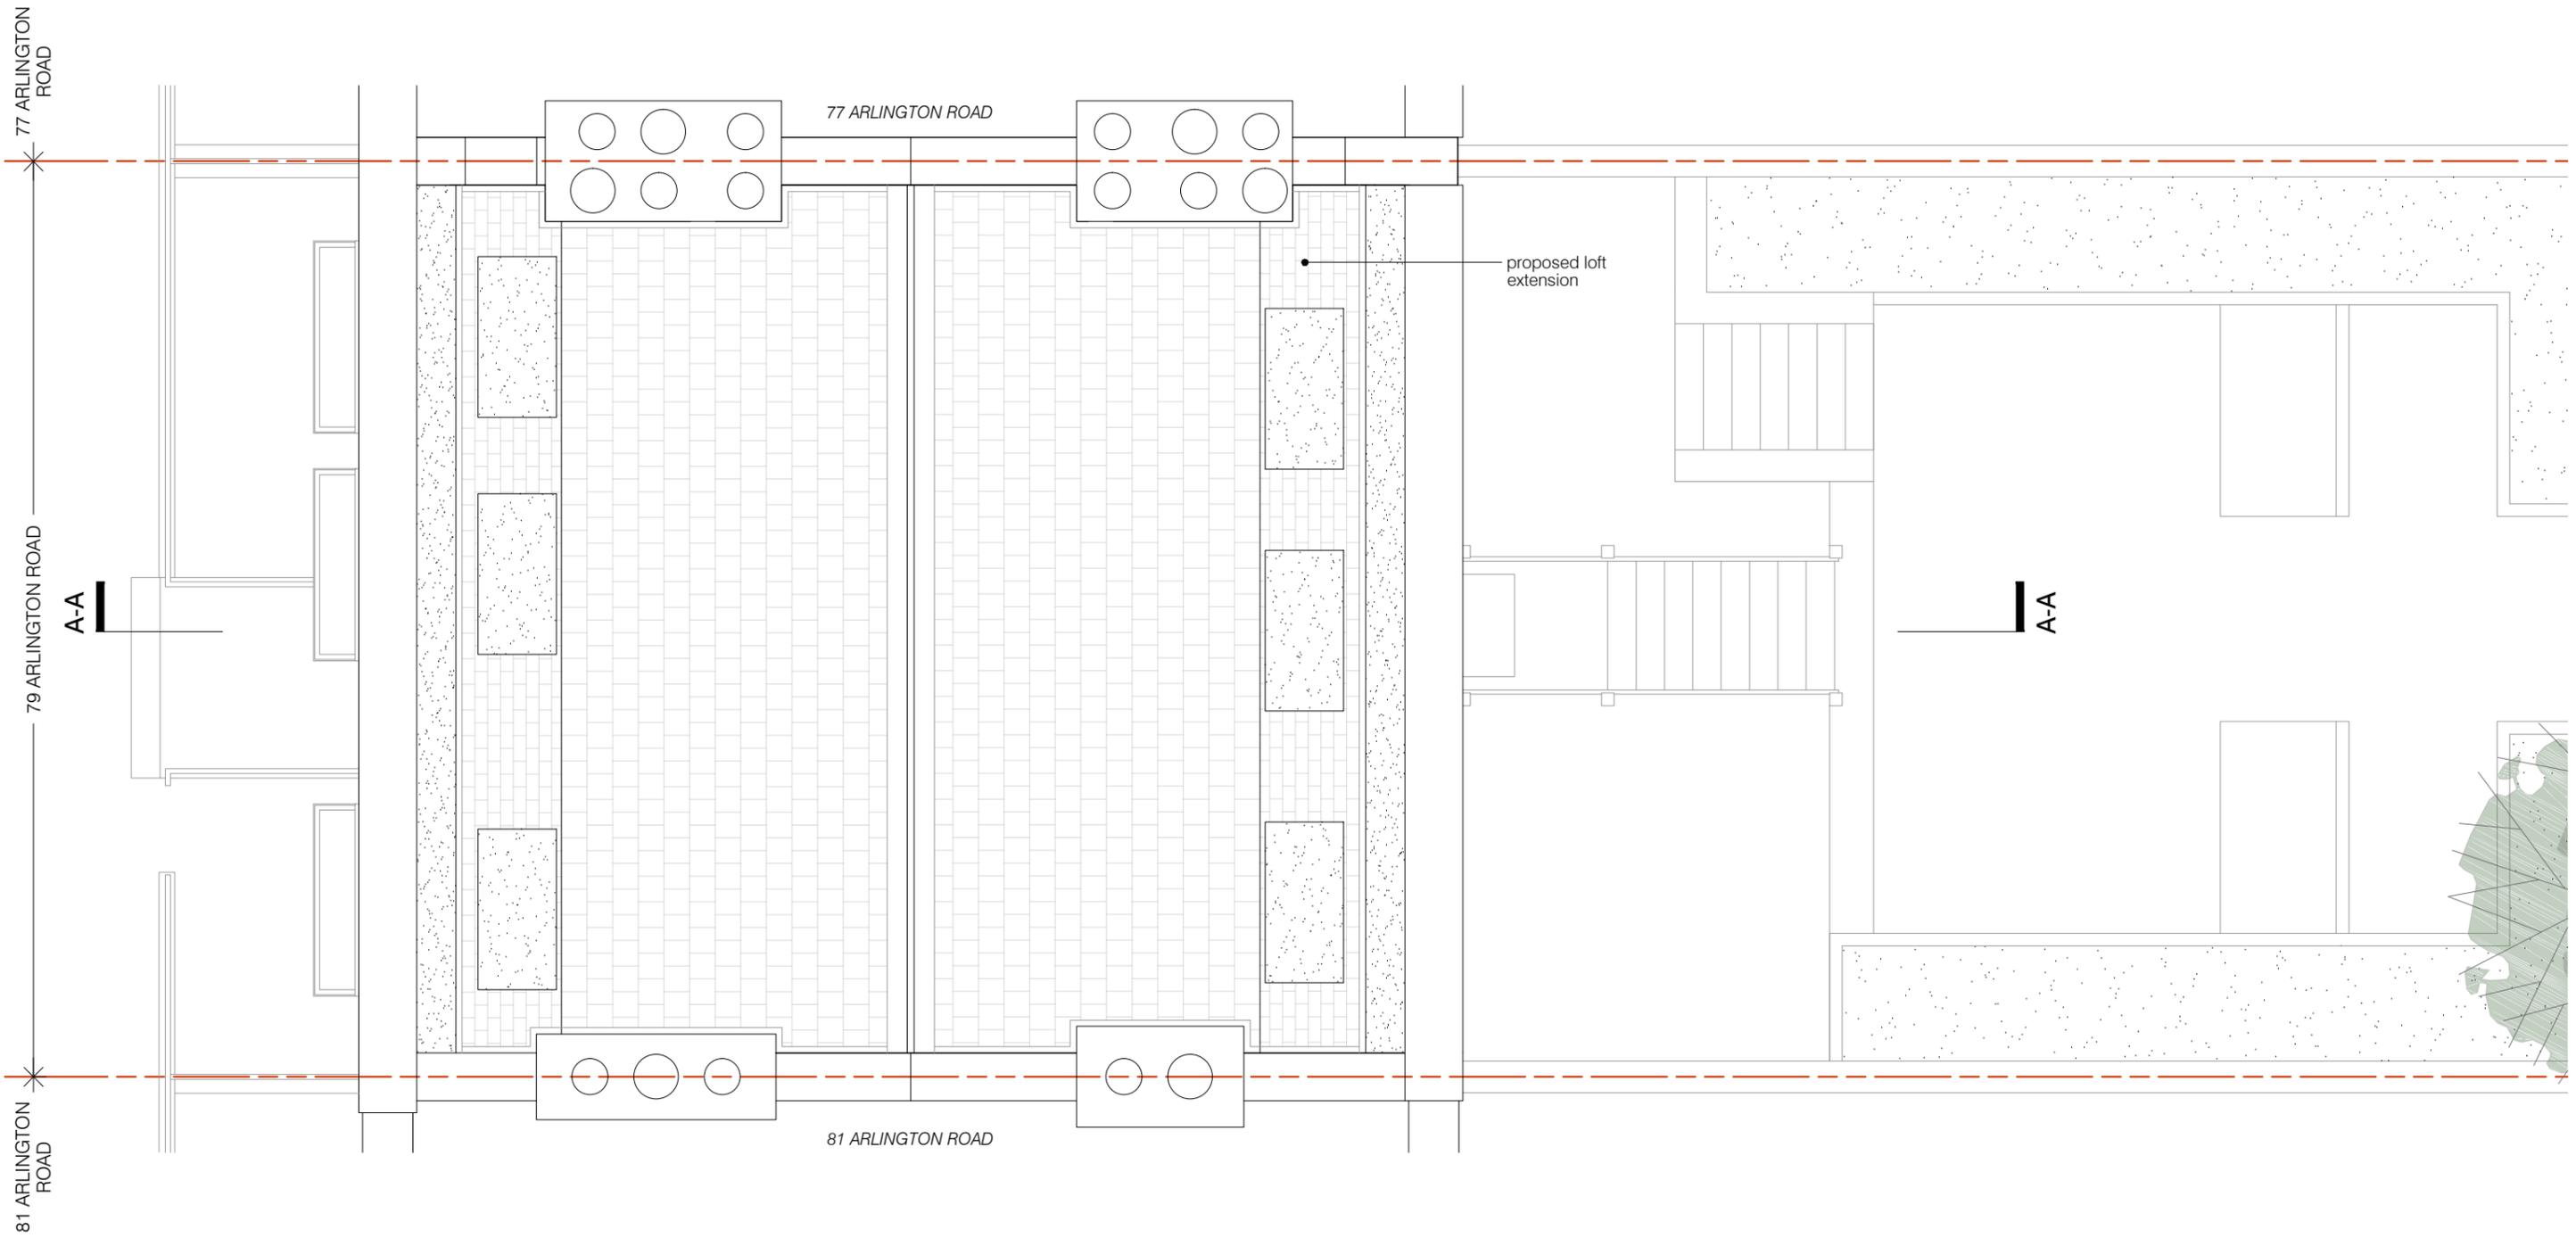

01 PROPOSED ROOF PLAN
scale 1:50



KEY:
existing walls
proposed walls

project
FLAT B, 79 ARLINGTON ROAD, LONDON NW1 7ES
BRIAN O'REILLY ARCHITECTS
31 Oval Road, London, NW1 7EA +44 (0)20 7267 1184
www.brianoreillyarchitects.com mail@brianoreillyarchitects.com

status / number
PROPOSED/541-106-P
drawing
PROPOSED
ROOF PLAN
scale
1:50 @ A3
date
30.03.2022

These plans are project and site specific and shall only be used for their intended purpose unless otherwise permitted by written consent of Brian O'Reilly Architects.

All dimensions shown are indicative and must be double checked on site by the contractor. Any inconsistencies found must be reported to Brian O'Reilly Architects.

DO NOT SCALE FROM THE DRAWINGS.



01 PROPOSED FRONT ELEVATION
scale 1:50



project
FLAT B, 79 ARLINGTON ROAD, LONDON NW1 7ES

BRIAN O'REILLY ARCHITECTS
31 Oval Road, London, NW1 7EA +44 (0)20 7267 1184
www.brianoreillyarchitects.com mail@brianoreillyarchitects.com

status / number
PROPOSED/541-200-P 1:50 @ A3

drawing
PROPOSED FRONT
ELEVATION
date
30.03.2022

These plans are project and site specific and shall only be used for their intended purpose unless otherwise permitted by written consent of Brian O'Reilly Architects.

All dimensions shown are indicative and must be double checked on site by the contractor. Any inconsistencies found must be reported to Brian O'Reilly Architects.

DO NOT SCALE FROM THE DRAWINGS.



01 PROPOSED REAR ELEVATION
scale 1:50



project
FLAT B, 79 ARLINGTON ROAD, LONDON NW1 7ES

BRIAN O'REILLY ARCHITECTS
31 Oval Road, London, NW1 7EA +44 (0)20 7267 1184
www.brianoreillyarchitects.com mail@brianoreillyarchitects.com


status / number
PROPOSED/541-201-P 1:50 @ A3

drawing
PROPOSED REAR
ELEVATION
date
30.03.2022

These plans are project and site specific and shall only be used for their intended purpose unless otherwise permitted by written consent of Brian O'Reilly Architects.


All dimensions shown are indicative and must be double checked on site by the contractor. Any inconsistencies found must be reported to Brian O'Reilly Architects.

DO NOT SCALE FROM THE DRAWINGS.

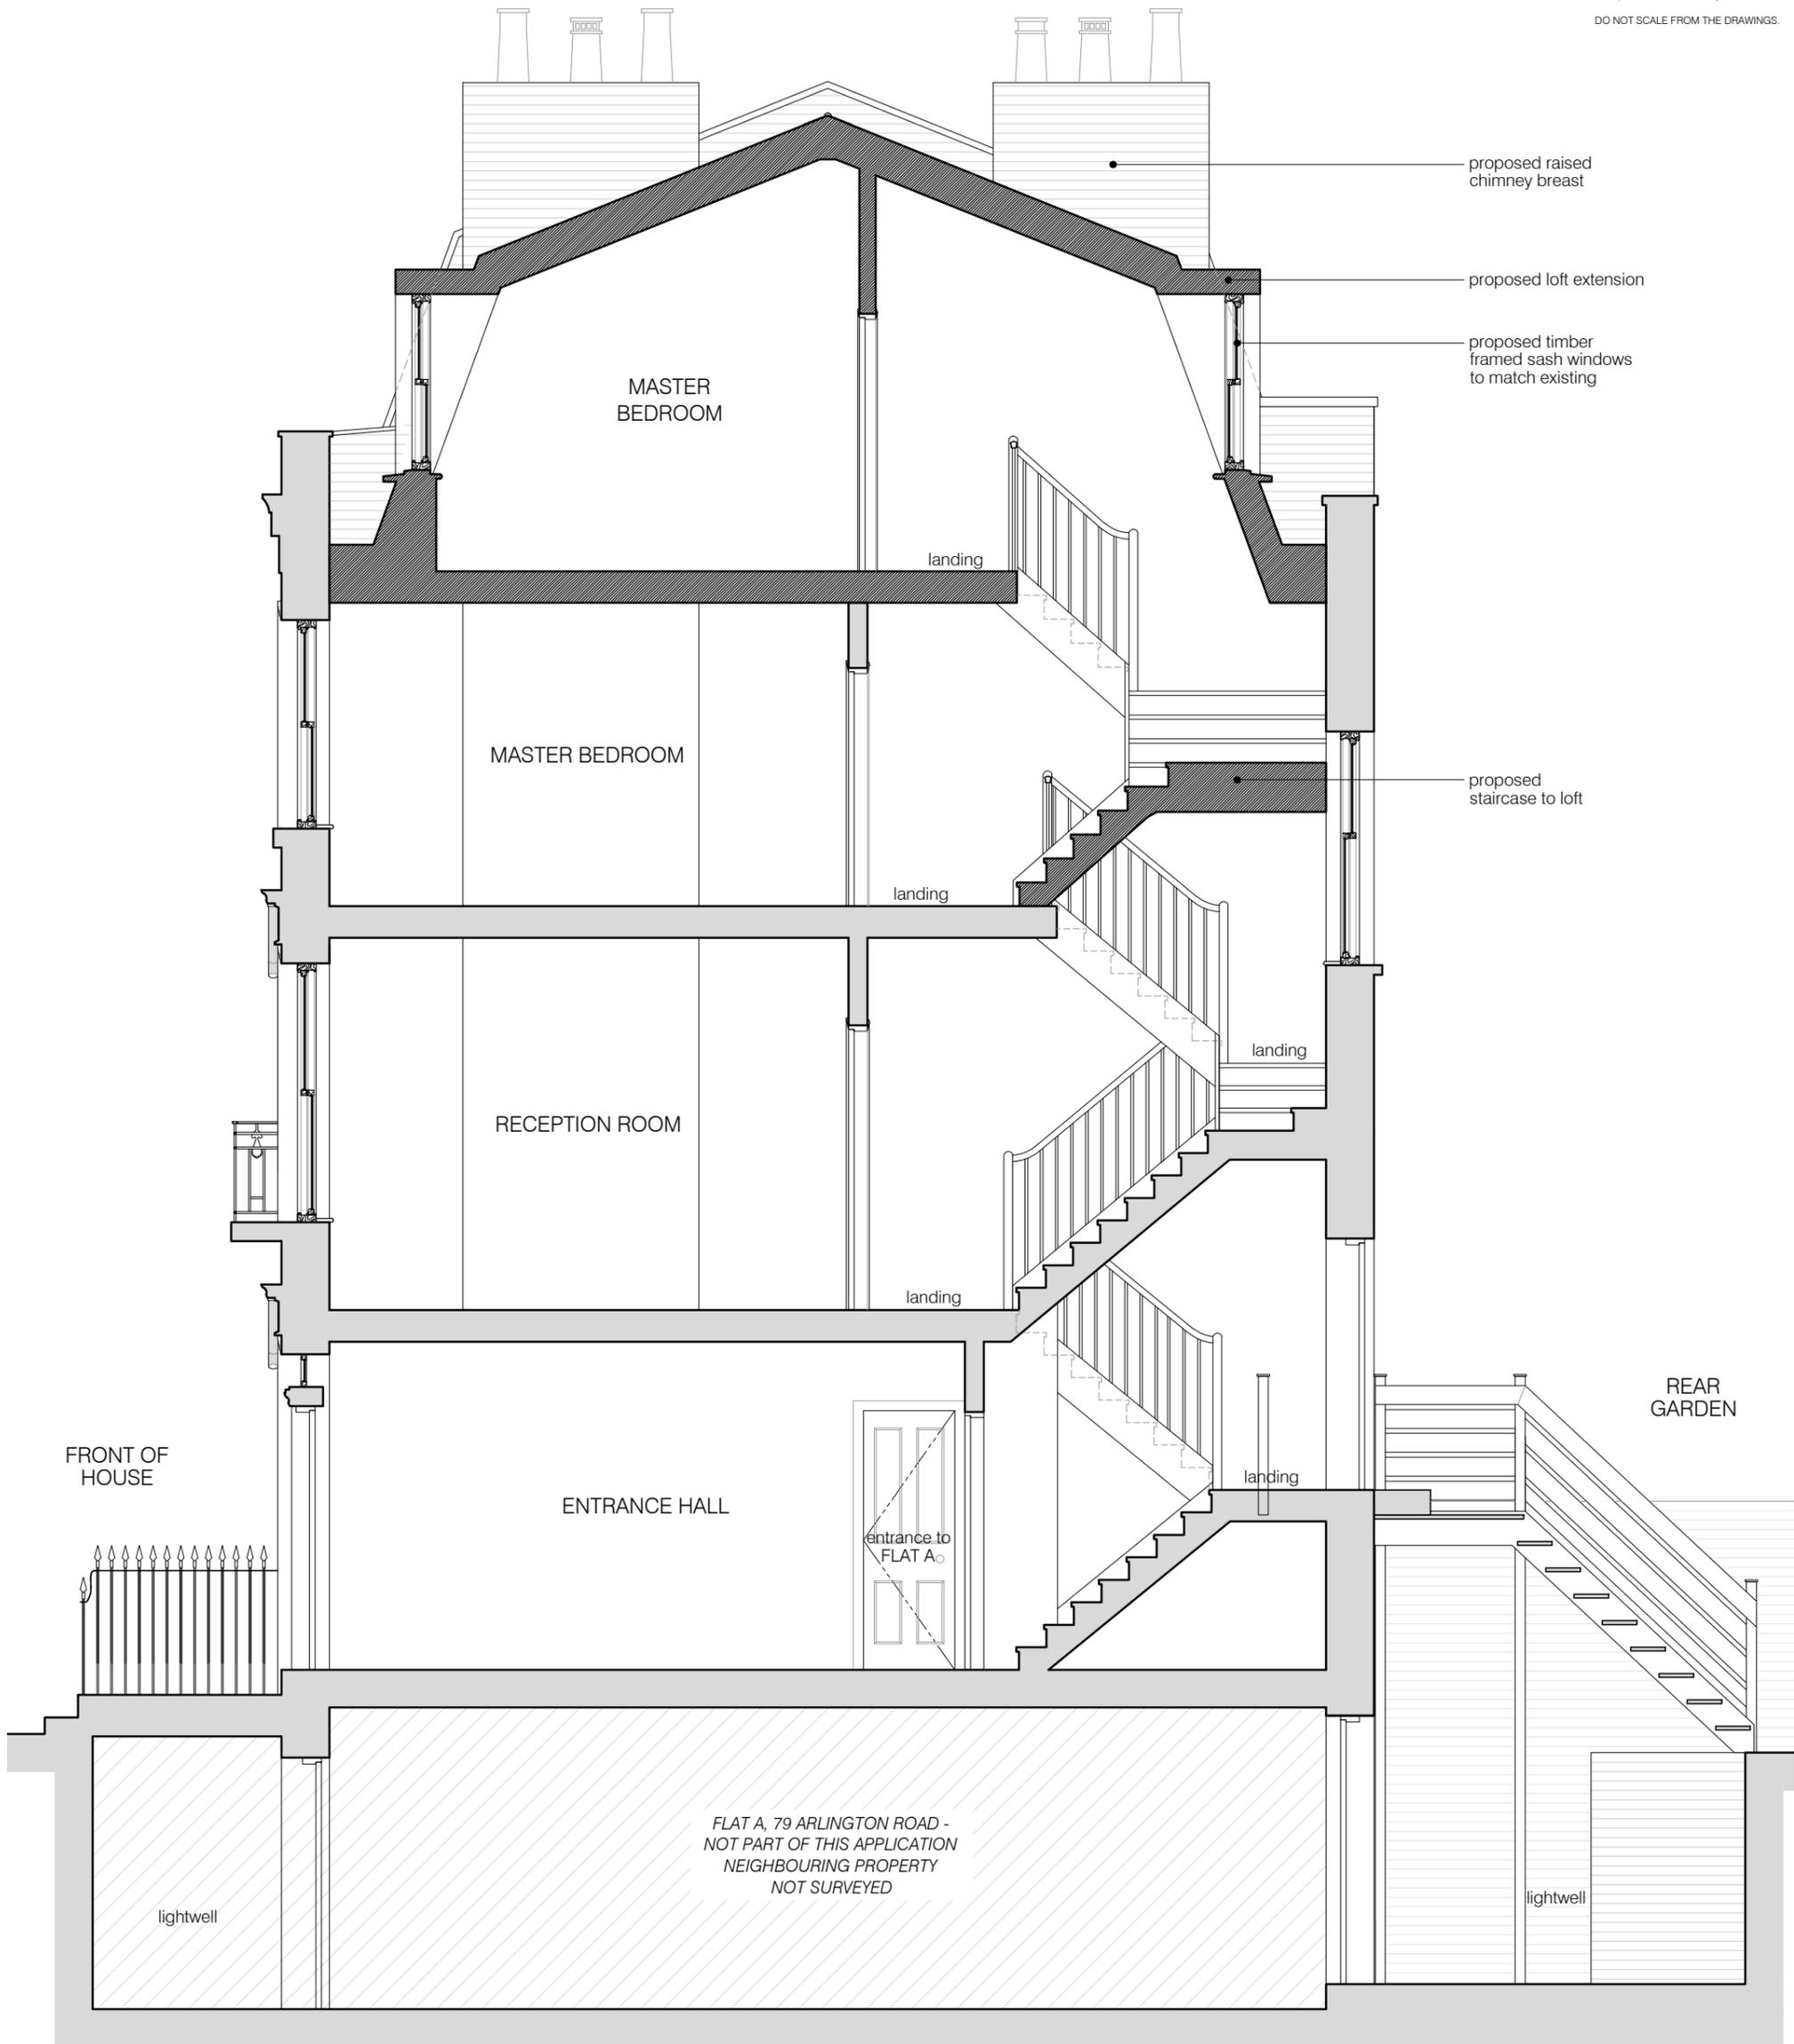

01 PROPOSED SECTION A-A
scale 1:50

KEY:
 existing walls
 proposed walls

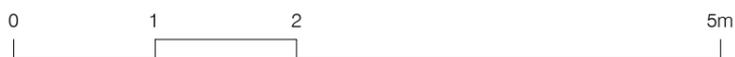

project
 FLAT B, 79 ARLINGTON ROAD, LONDON NW1 7ES

BRIAN O'REILLY ARCHITECTS
 31 Oval Road, London, NW1 7EA +44 (0)20 7267 1184
 www.brianoreillyarchitects.com mail@brianoreillyarchitects.com

status / number
 PROPOSED/541-300-P 1:50 @ A3


drawing
 PROPOSED
 SECTION A-A

date
 30.03.2022

These plans are project and site specific and shall only be used for their intended purpose unless otherwise permitted by written consent of Brian O'Reilly Architects.


All dimensions shown are indicative and must be double checked on site by the contractor. Any inconsistencies found must be reported to Brian O'Reilly Architects.

DO NOT SCALE FROM THE DRAWINGS.

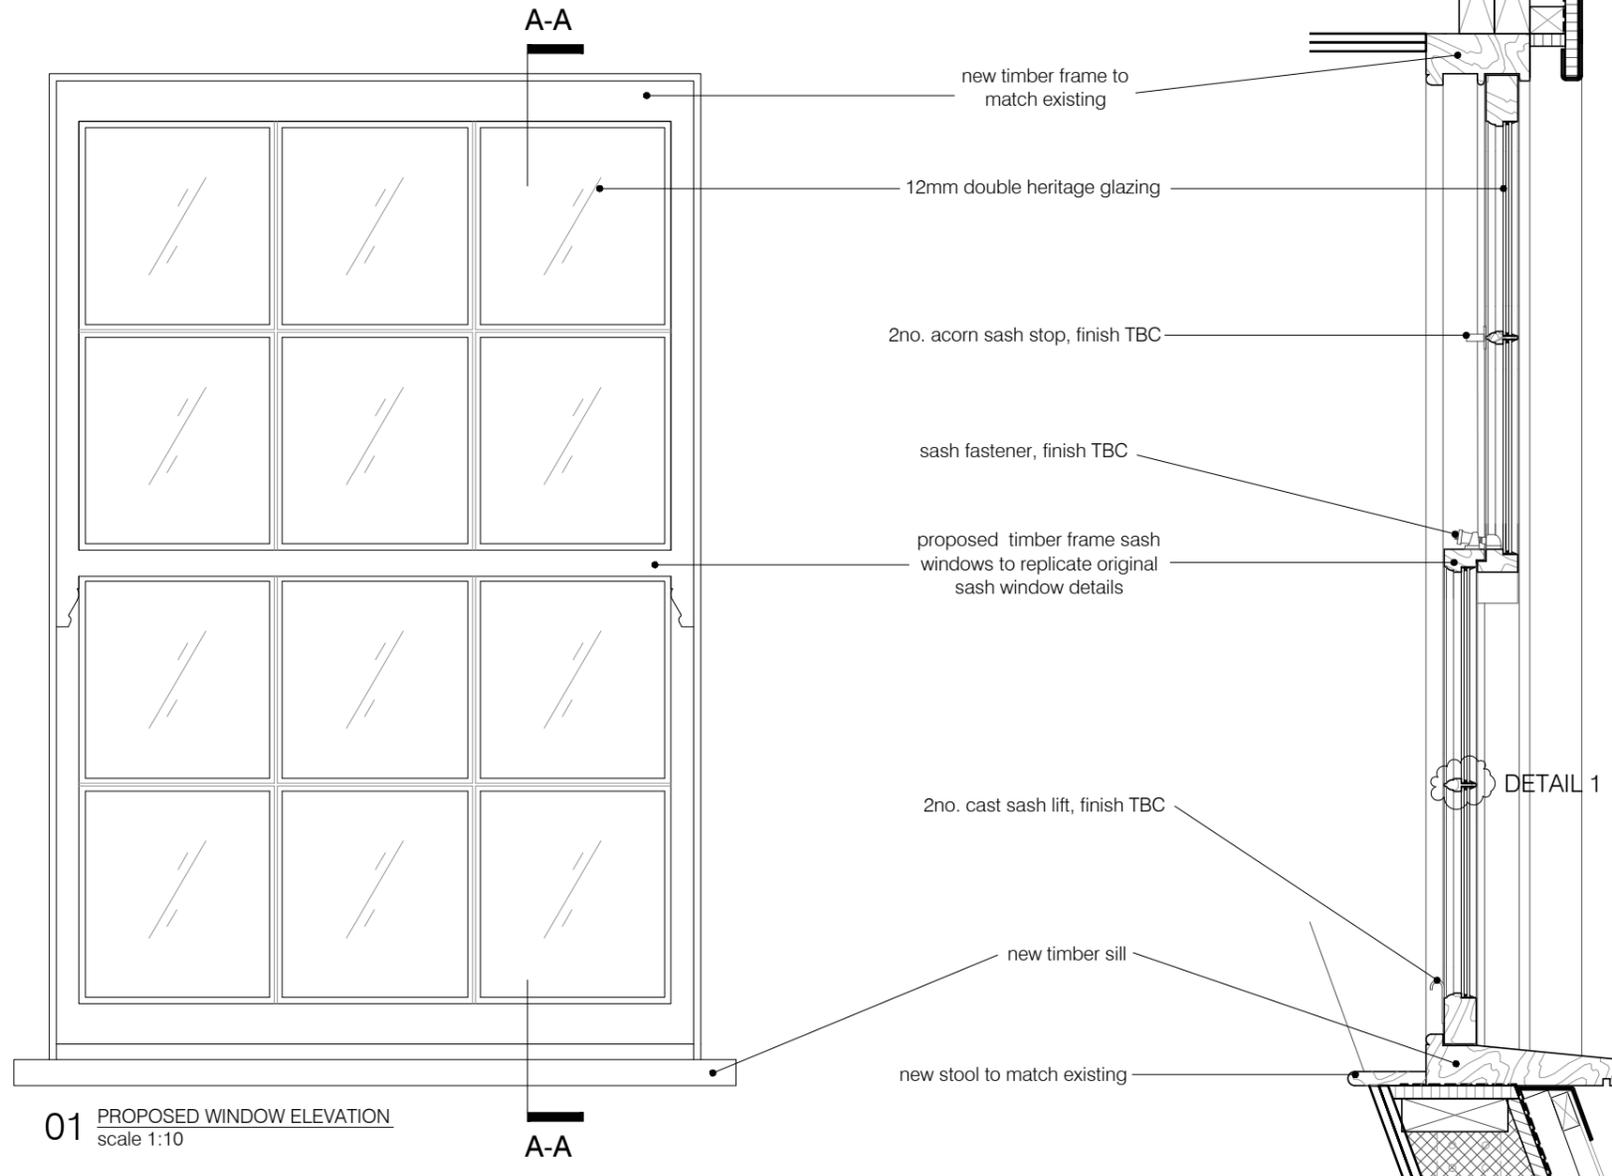


01 PROPOSED WINDOW ELEVATION
scale 1:10

02 PROPOSED WINDOW SECTION A-A
scale 1:10

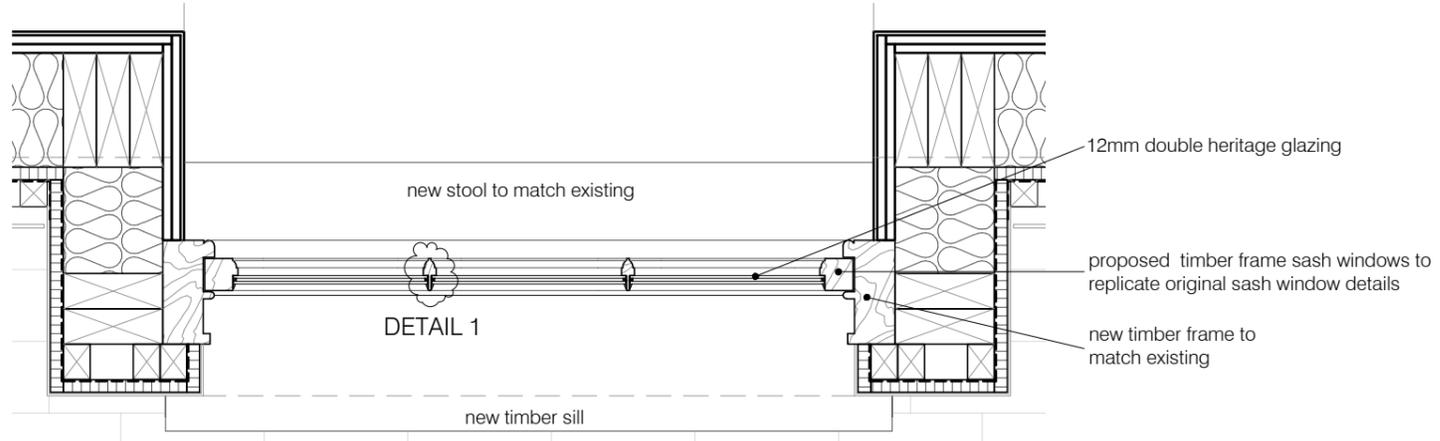

03 PROPOSED WINDOW PLAN
scale 1:10

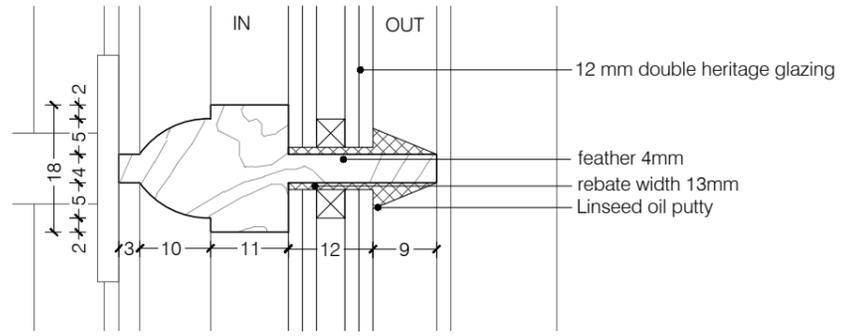

04 HERITAGE GLAZING DETAIL 1
scale 1:1



project
FLAT B, 79 ARLINGTON ROAD, LONDON NW1 7ES

BRIAN O'REILLY ARCHITECTS
31 Oval Road, London, NW1 7EA +44 (0)20 7267 1184
www.brianoreillyarchitects.com mail@brianoreillyarchitects.com

status / number
PROPOSED/541-500-P

scale
1:10 @ A3

drawing
HERITAGE TIMBER
WINDOWS DETAILS

date
29.04.2022