


Lighting Key	
	Pendant
	5 amp - low level (for lamps)
	Floor washers - low level (within joinery)
	Wall light
	Picture light
	LED strip (within joinery)
	floor uplighter (within proposed floor and substrates only)

02 Proposed First Lighting Plan  
PL-3.01

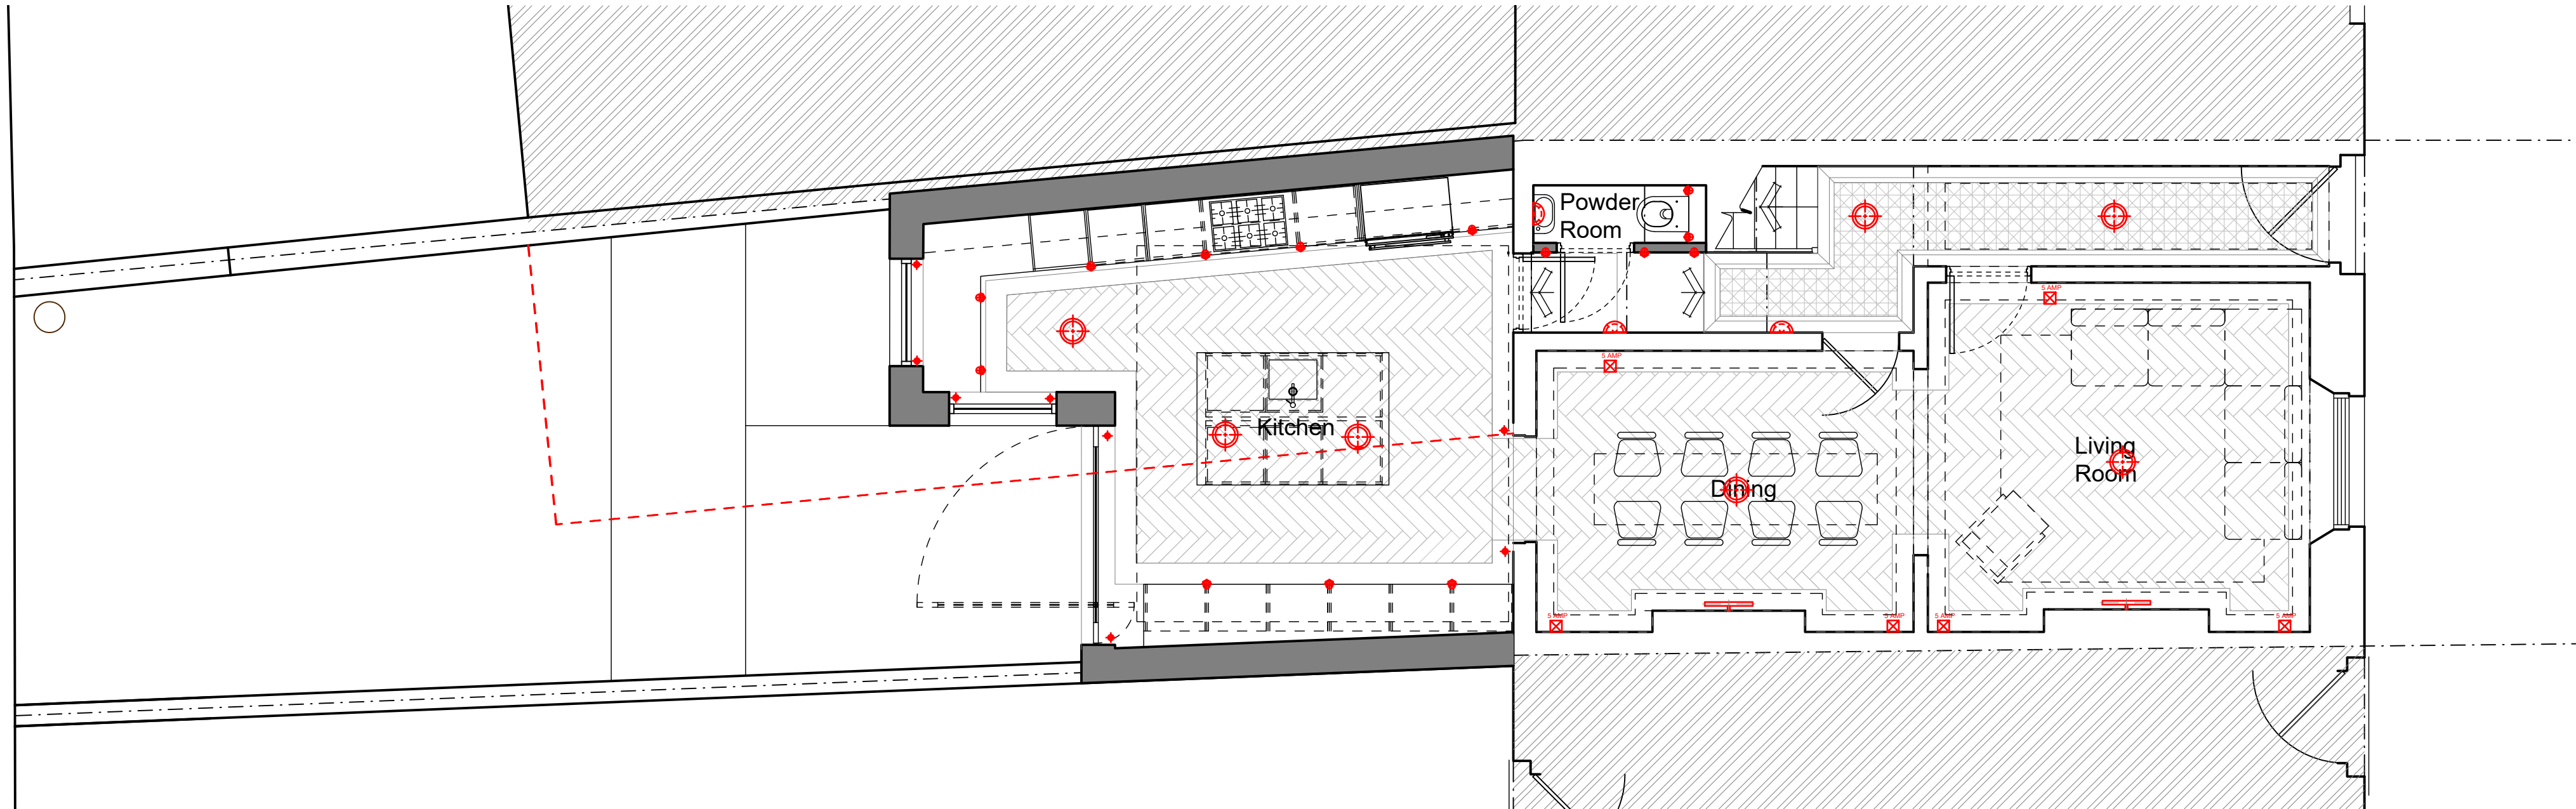

01 Proposed Ground Lighting Plan  
PL-3.01

MORS+HARTE

ARCHITECTS

www.morsharte.com

Notes

- Drawing used for the status indicated only
- All dimensions and setting out shall be checked and confirmed and any discrepancies to be reported to the Architect prior to commencement of any work
- All work and materials to be in accordance with current statutory legislation, relevant codes of practice and British Standards
- Drawing to be read in accordance with relevant consultants and sub-contractors drawings and specifications

0 0.5m 1 1.5 2 2.5 5m  
SCALE = 1:100 @ A3

0 0.5m 1 1.5 2 2.5 5m  
SCALE = 1:50 @ A1

Revision Comment Date

Site Boundary:

- Site boundary assumed and indicated as shown based on interpretation of topographical survey.
- Should exact clarification of boundary be required then a third party boundary professional must be appointed

Project  
**No. 125 Albert Street  
Camden  
NW1 7NB**

Client  
**Private Client**

Scale  
**1:50 / 1:100**

Sheet  
**A1 / A3**

Date  
**August 21**

Title  
**Proposed Lighting - Plans**

Drawing Status  
**Planning**

Drawing No.  
**PL-3.01**

Project No.  
**052/1**

Rev  
**-**