



1 PROPOSED FRONT ELEVATION
1:50 @ A2

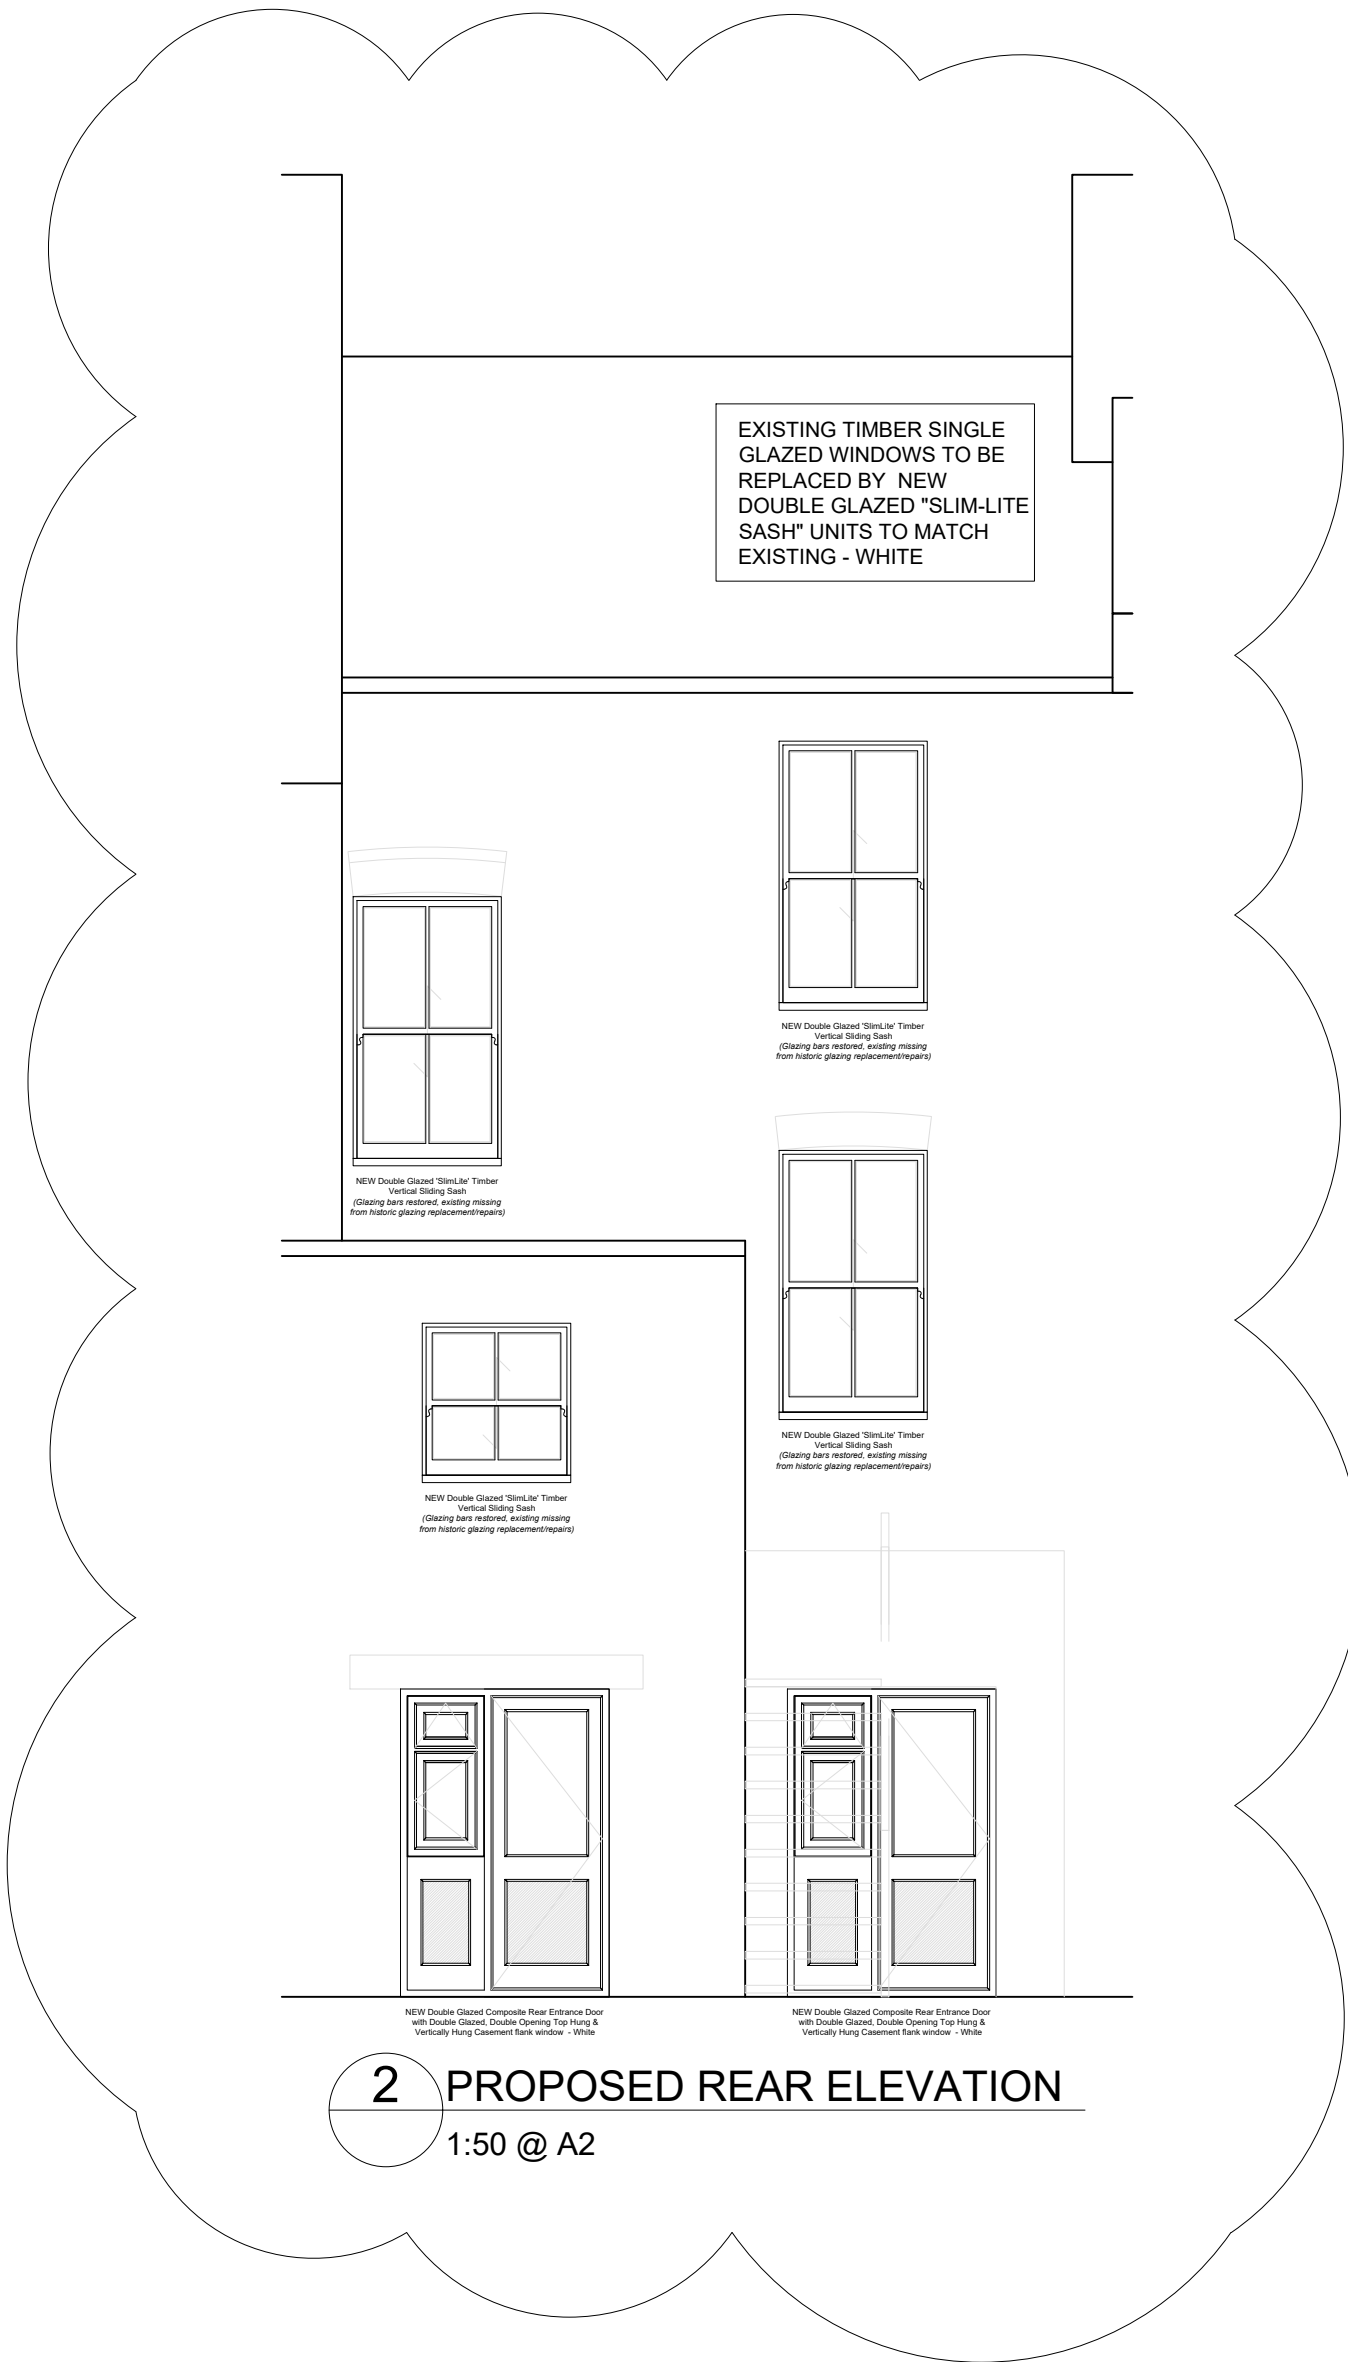

2 PROPOSED REAR ELEVATION
1:50 @ A2

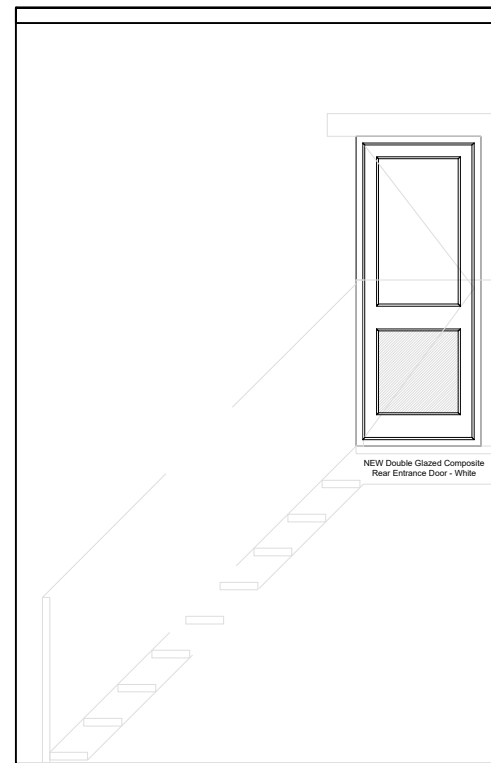

3 PROPOSED SIDE ELEVATION
1:50 @ A2



GENERAL NOTES

All work to be carried out in strict accordance with the current Building Regulations and its latest amendments, and to the complete satisfaction of the Local Authorities Building Control.


Contractors are responsible for complying with all relevant BS etc., and check that Building Control and Environmental Health Departments are satisfied with the scope and content of all work on completion and obtain any necessary certificates.

All existing construction levels and dimensions to be checked prior to construction, especially where new construction levels and dimensions are to match existing.

All site dimensions and site levels must be checked on site.

This drawing must not be used for construction unless issued for construction.

This drawing should be read in conjunction with all relevant Engineer's and specialist drawings.

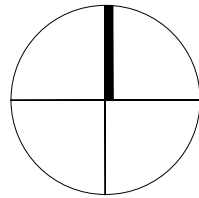

B	PLANNING EDIT - Proposed windows to rear elevation altered to Timber 'SlimLite' Vertical Sash following receipt of comments from Local Authority 22.06.22. Re-issued to Local Authority for approval.	VG	LN	28.06.22
A	PLANNING EDIT - Proposed windows to rear elevation altered to 'Heritage' uPVC Vertical Sash following receipt of comments from Local Authority 10.05.22. Re-issued to Local Authority for approval.	VG	LN	16.05.22
-	PLANNING EDIT - Full proposed elevations produced following receipt of comments from the LA received 10.05.22. Re-issued to Local Authority for approval.	VG	LN	16.05.22
REV	NOTE	DR	CH	DATE

Client:		NOTTING HILL GENESIS	
Project Title:		25 LOVERIDGE ROAD, WEST HAMPSTEAD, LONDON, NW6 2DU	
Drawing		WINDOW REPLACEMENT PROGRAM; PROPOSED EXTERNAL ELEVATIONS	
Scale @ A2		Status:	
1:50		PLANNING	
Date:	Drawn by:	Checked by:	
MAY 2022	VG	LN	



© COPYRIGHT: ALL RIGHTS RESERVED.
THIS DRAWING MUST NOT BE REPRODUCED WITHOUT PERMISSION.
THIS DRAWING MUST BE READ IN CONJUNCTION WITH ALL RELEVANT CONSULTANTSPECIALIST DRAWINGS/INFORMATION.
THIS DRAWING MUST NOT BE USED FOR CONSTRUCTION UNLESS ISSUED FOR CONSTRUCTION.
ALL DIMENSIONS ON THIS DRAWING ARE IN MILLIMETERS (UNLESS OTHERWISE STATED).
DO NOT SCALE FROM THIS DRAWING.

Drawing No.	Revision:
K2060-KLE-PP-DR-A-035	B