

Copyright in the design and this drawing is the property of RESI. No reproduction is permitted without written consent of RESI. This drawing may be used in connection with other drawings and documents.


RESI accepts no liability for any omission, loss or damage of whatsoever nature and however arising from any variation which has not been referred to here and their approved addressee.

Proceed to actual work. For planning purposes only. All dimensions to be cross checked on site prior to construction and completion of works. Any discrepancies to be reported to RESI immediately.


NOTES

RESI accepts no liability for any omission, loss or damage of whatsoever nature and however arising from any variation which has not been referred to here and their approved addressee.


Proceed to actual work. For planning purposes only. All dimensions to be cross checked on site prior to construction and completion of works. Any discrepancies to be reported to RESI immediately.

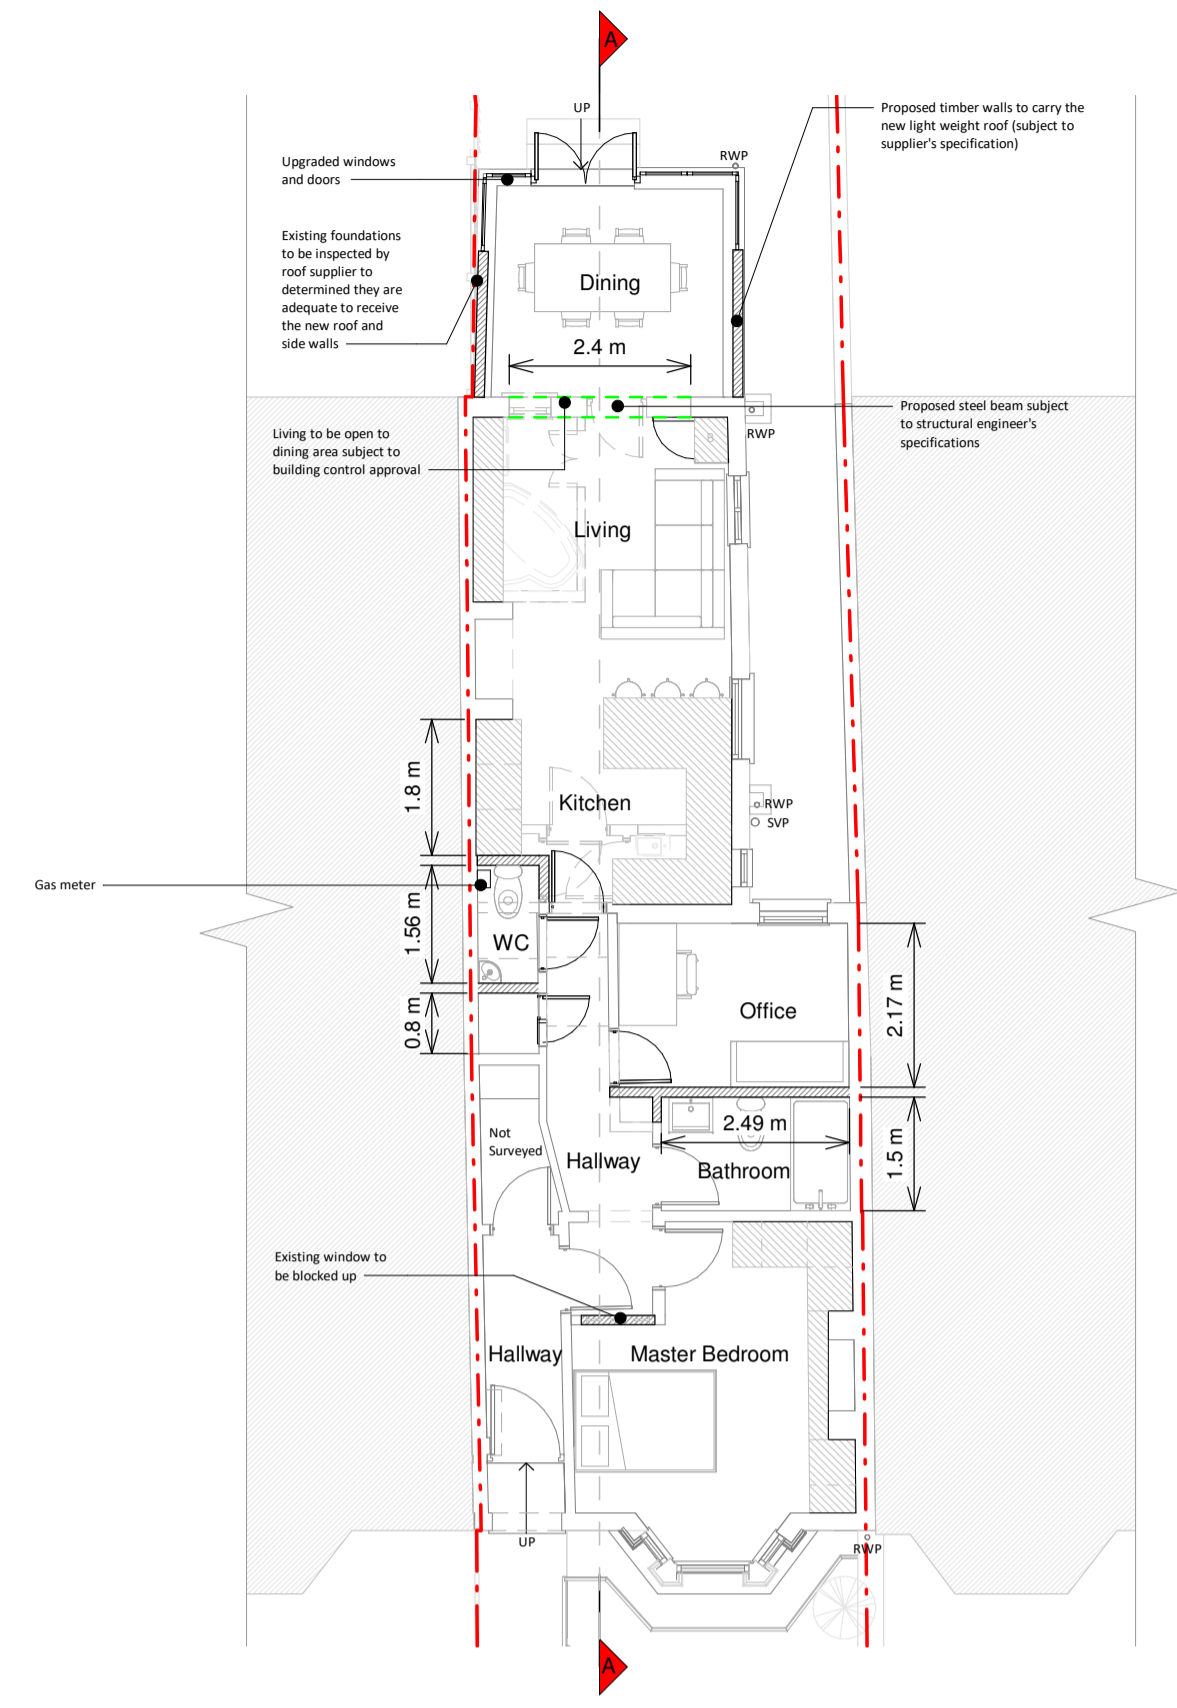


Ground Floor Plan

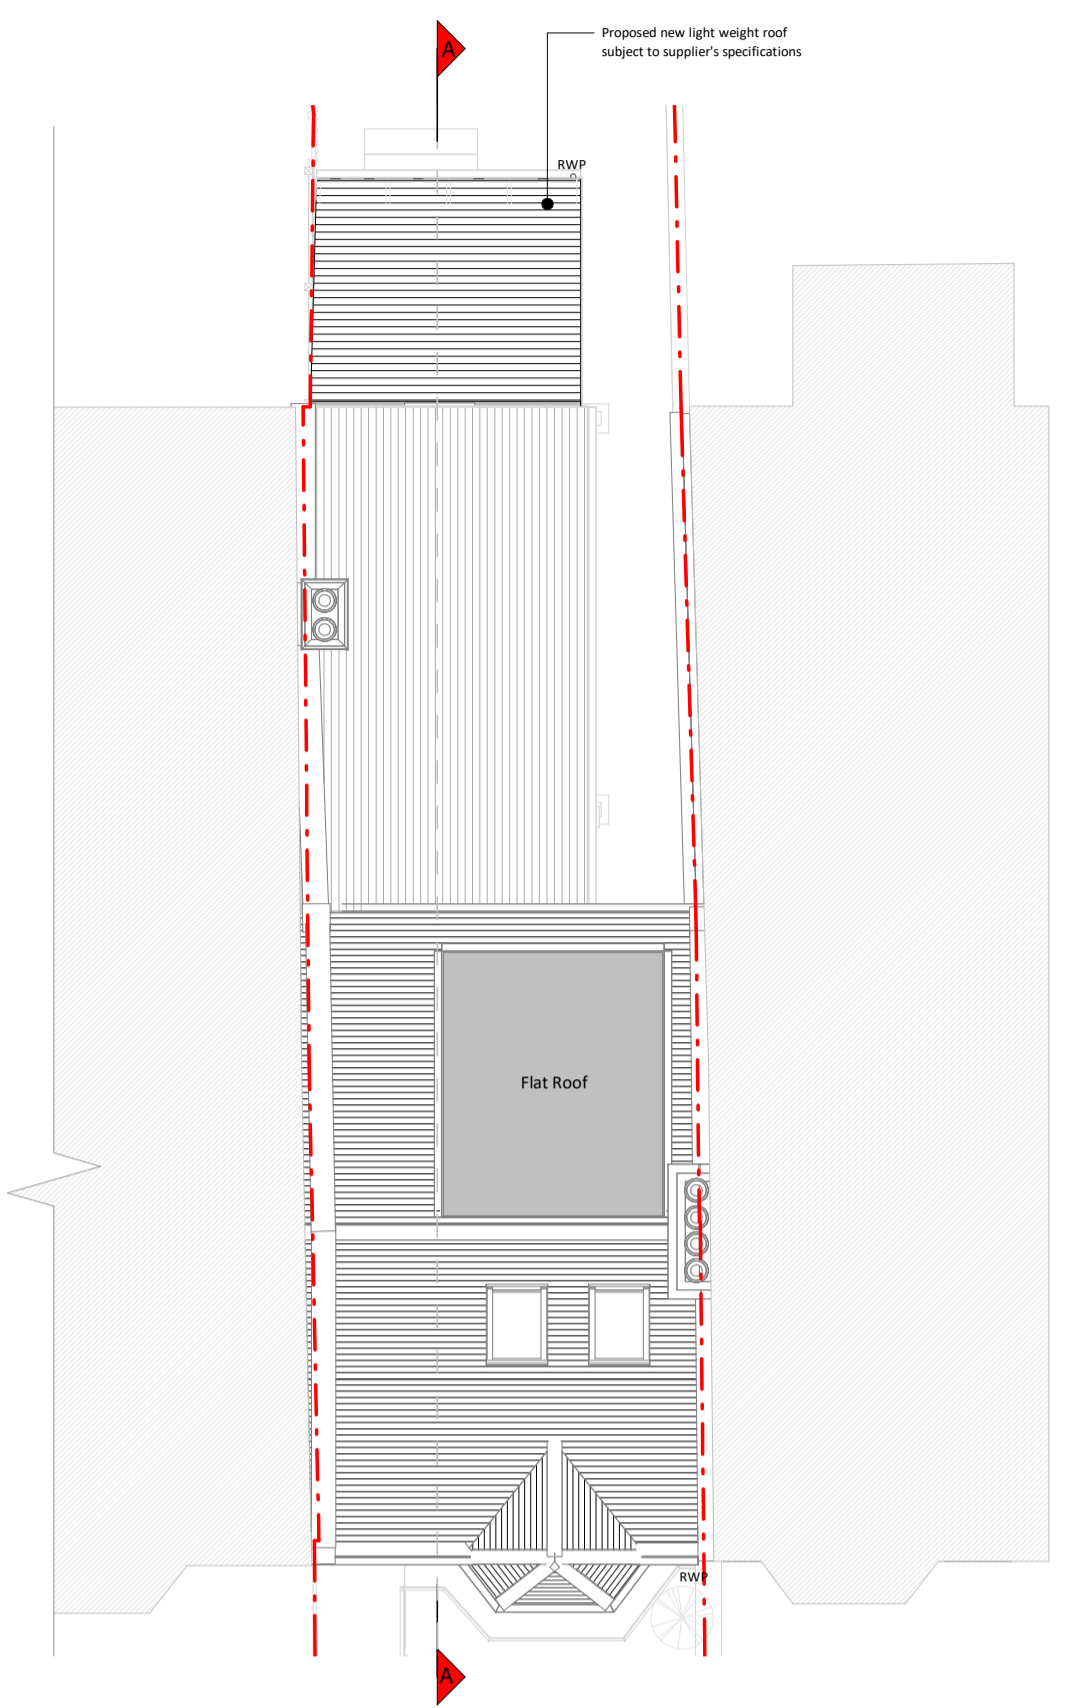


Roof Plan

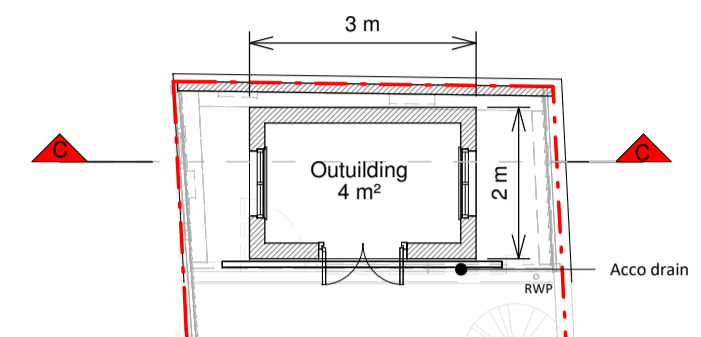


Outbuilding - Ground Floor Plan

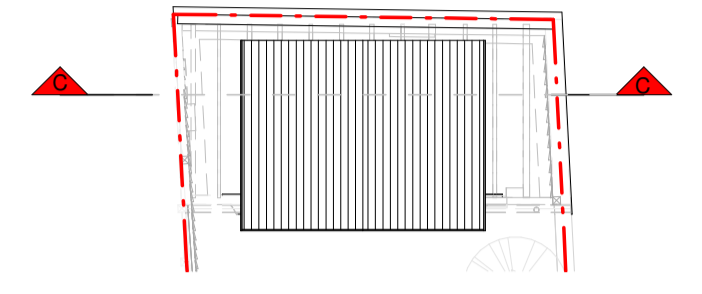

Outbuilding - Roof Plan

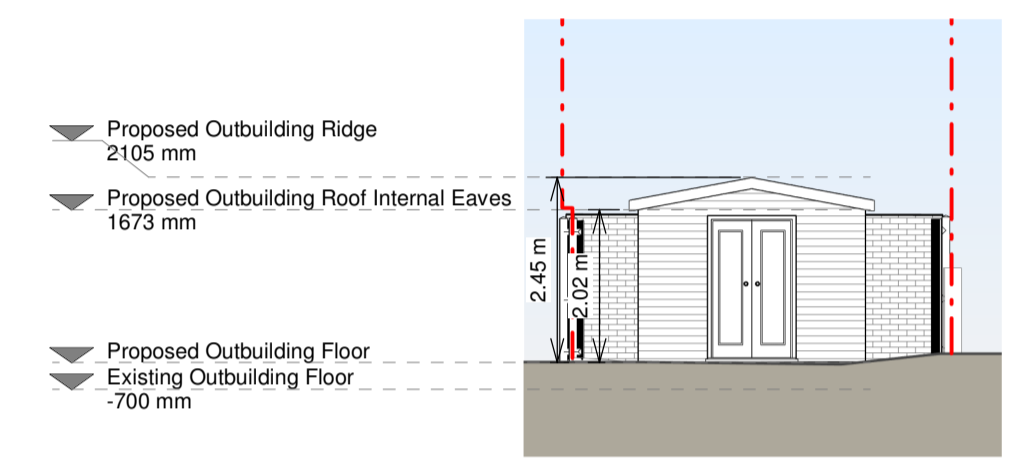


Front Elevation

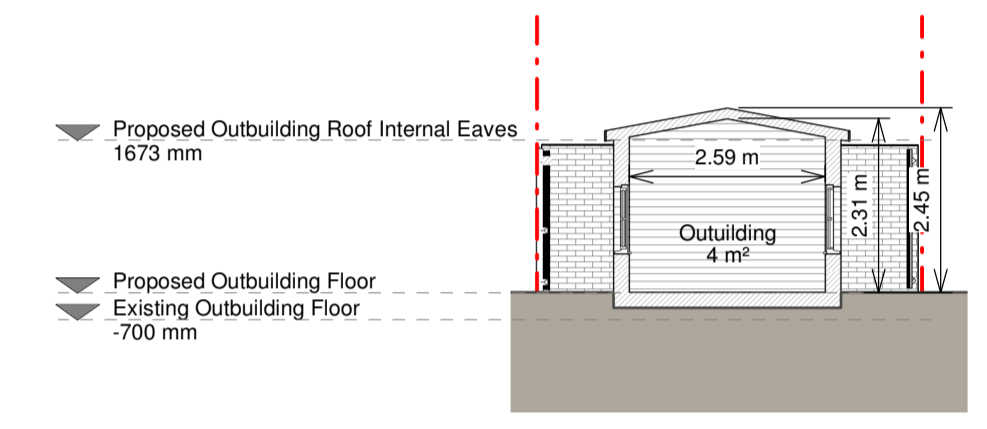

Section C - C



Front Elevation

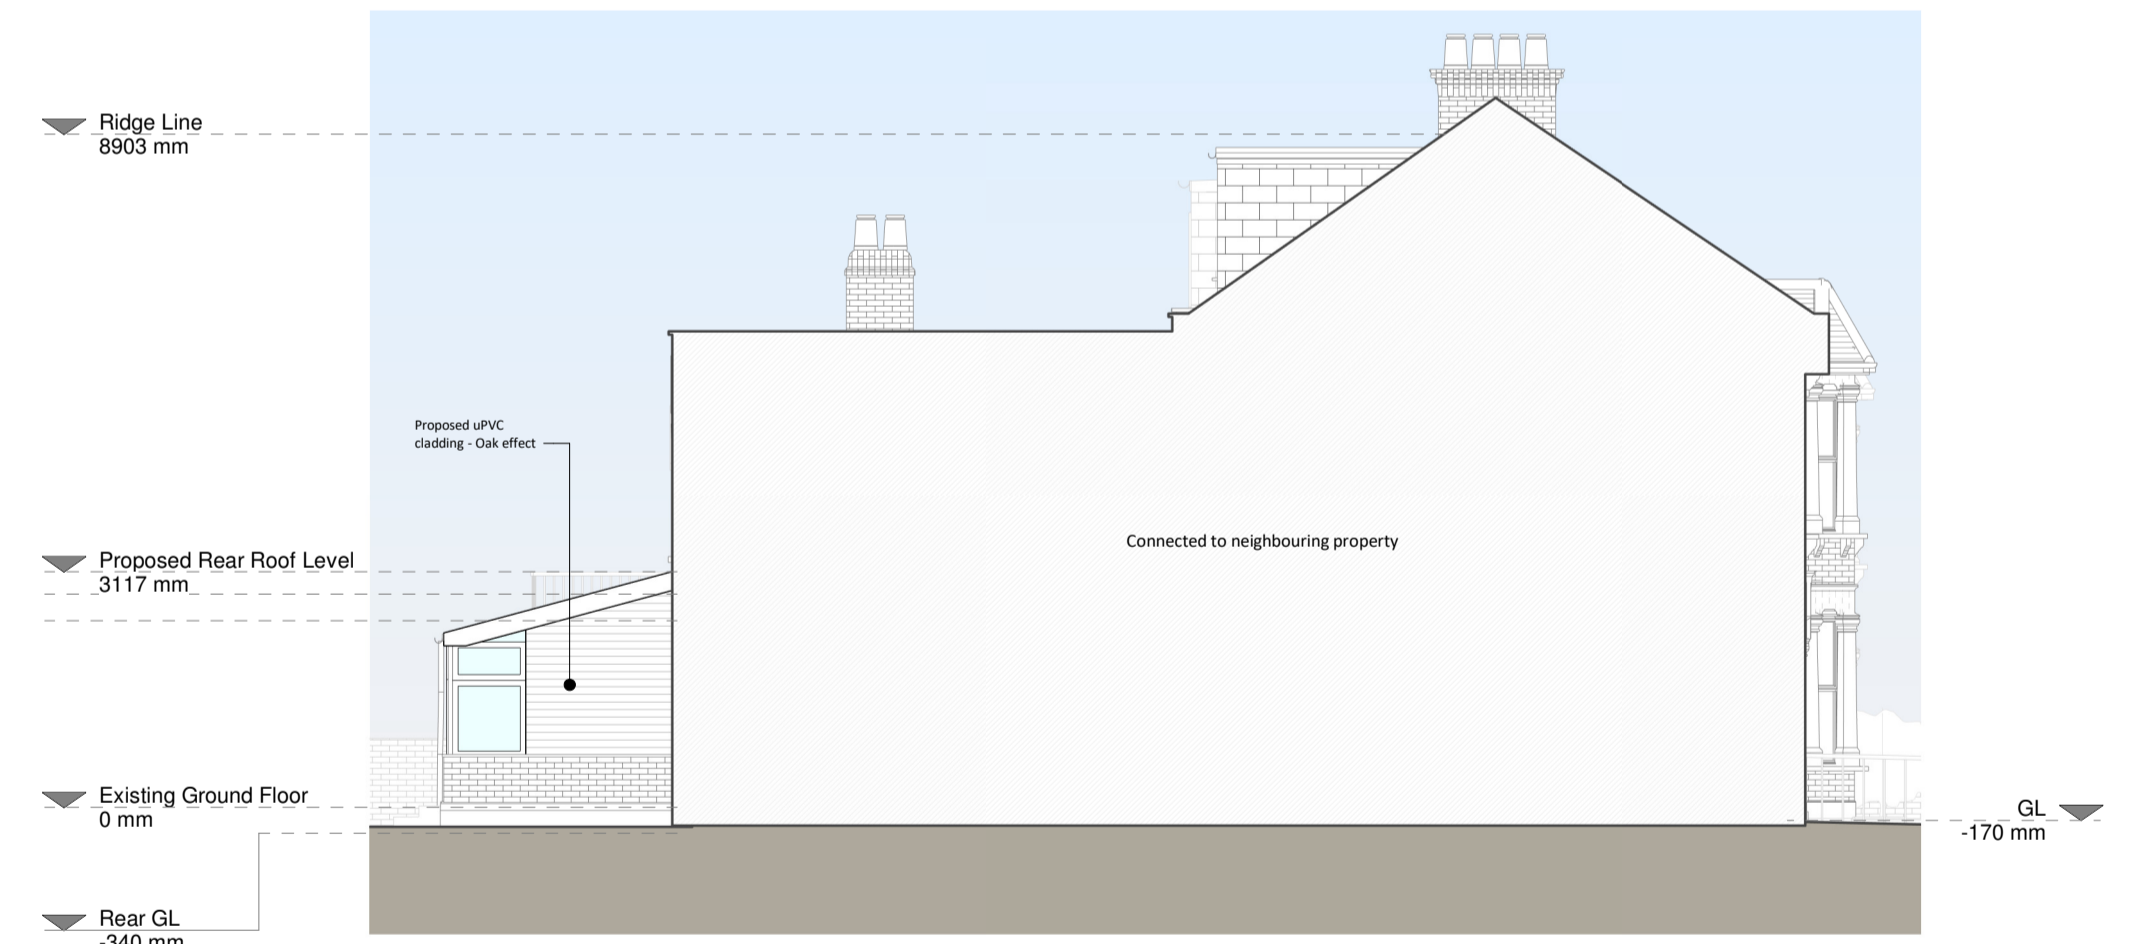


Left Side Elevation



Rear Elevation




Right Side Elevation

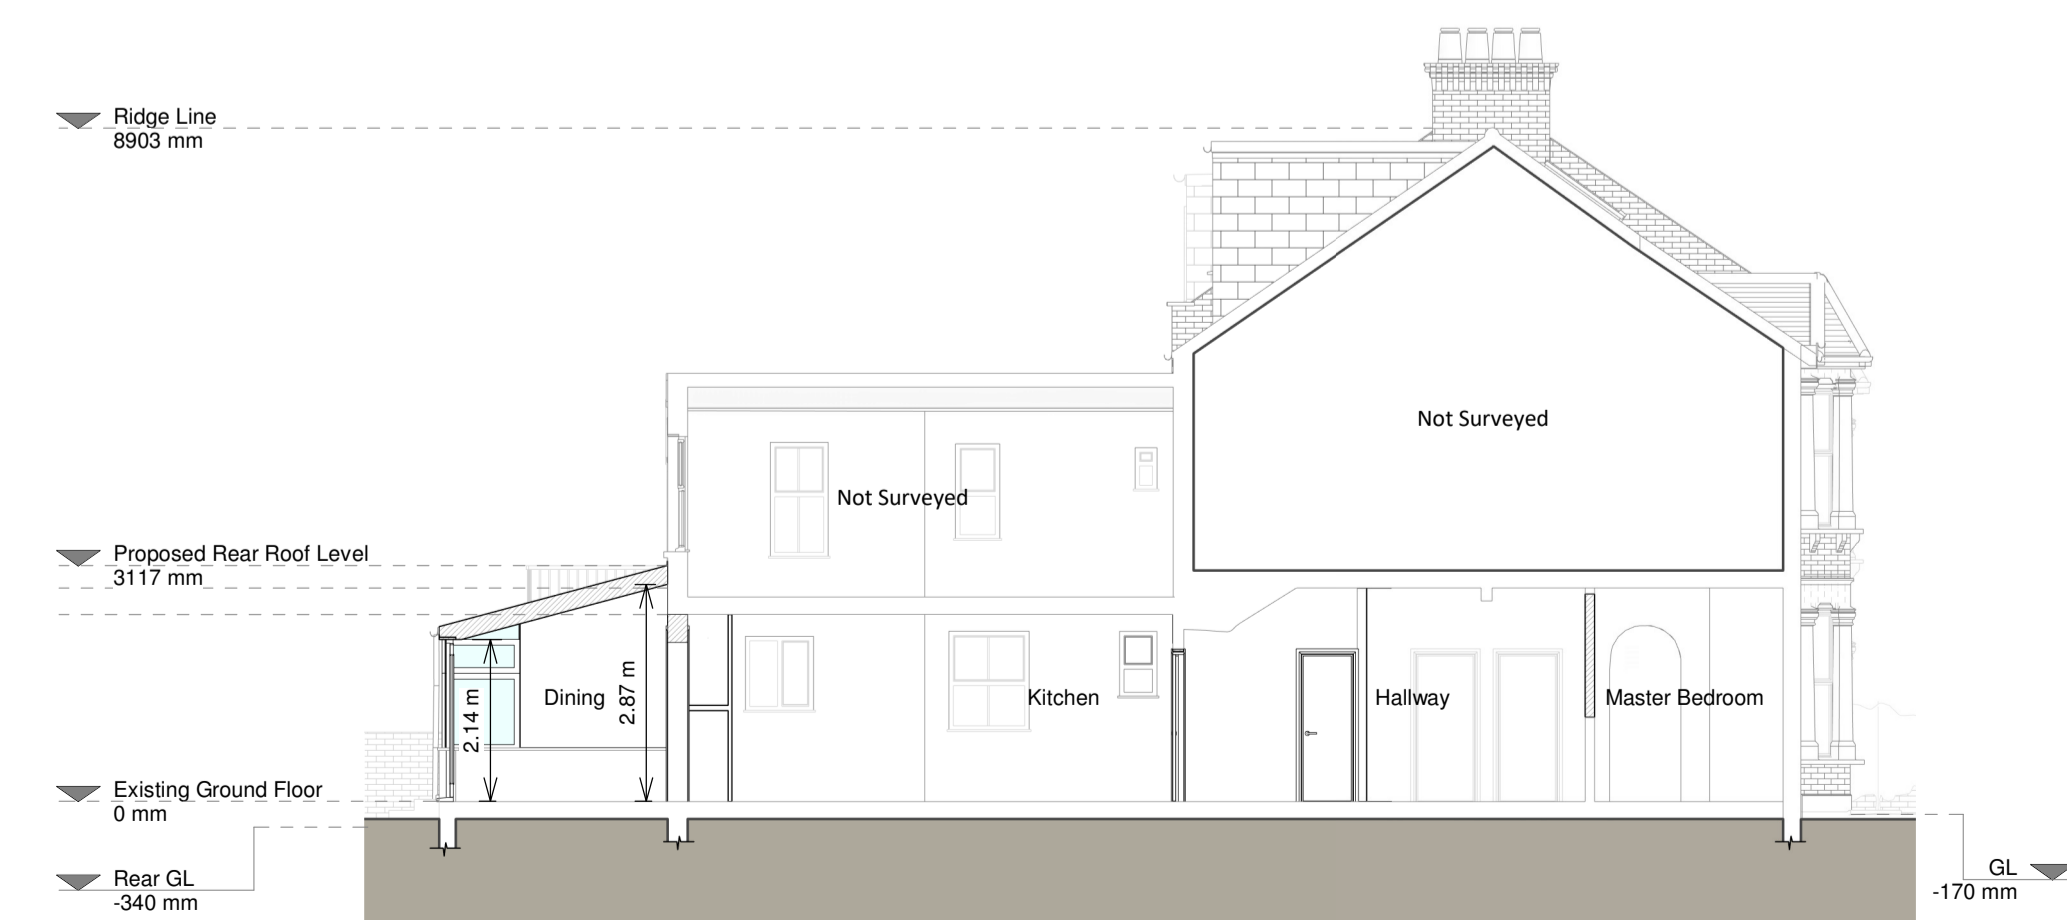

Section A - A

MATERIALS:
Proposed Materials:
 Brickwork / Walls - uPVC Oak color cladding.
 Timber cladding to outbuilding, brickwork to rear fence wall.
 Pitched roof - Slate roof, felt.
 Windows - White uPVC to match existing. White timber windows for outbuilding.
 Doors - White uPVC to match existing. White timber doors for outbuilding.
 RWPs / Gutters / Fascia's - White to match existing conservatory.

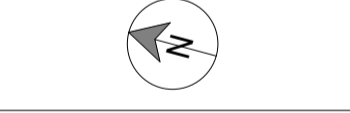

Revision	Rev	Notes	Date
A	1	Planning Issue	24/12/2021
B	1	Gas meter location added	25/01/2022
C	1	Outbuilding planning amends	10/05/2022

RESI
 Grow your home
 CONTACT
 www.resi.co.uk
 hello@resi.co.uk

KEY

Existing walls	Boundary line
Proposed walls	Proposed beam
Proposed furniture	Proposed drainage
Proposed staircase	Existing removed
Proposed rooflight	1.5m head height
	1.8m head height

JOB TITLE
 Proposed new roof to existing conservatory, new design to outbuilding and all associated works at ground floor flat at 34 Sumatra Road

STATUS
 Planning Drawings
DRAWING TITLE
 Proposed Drawings
CLIENT
 Hannah Smith
SCALE
 1 : 100 at A1
DRAWN
 LB
CHECKED
 RA
DATE
 May 2022
DRAWING NO. 119264 - 3000 C

