


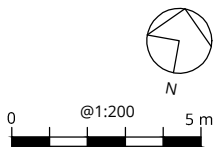
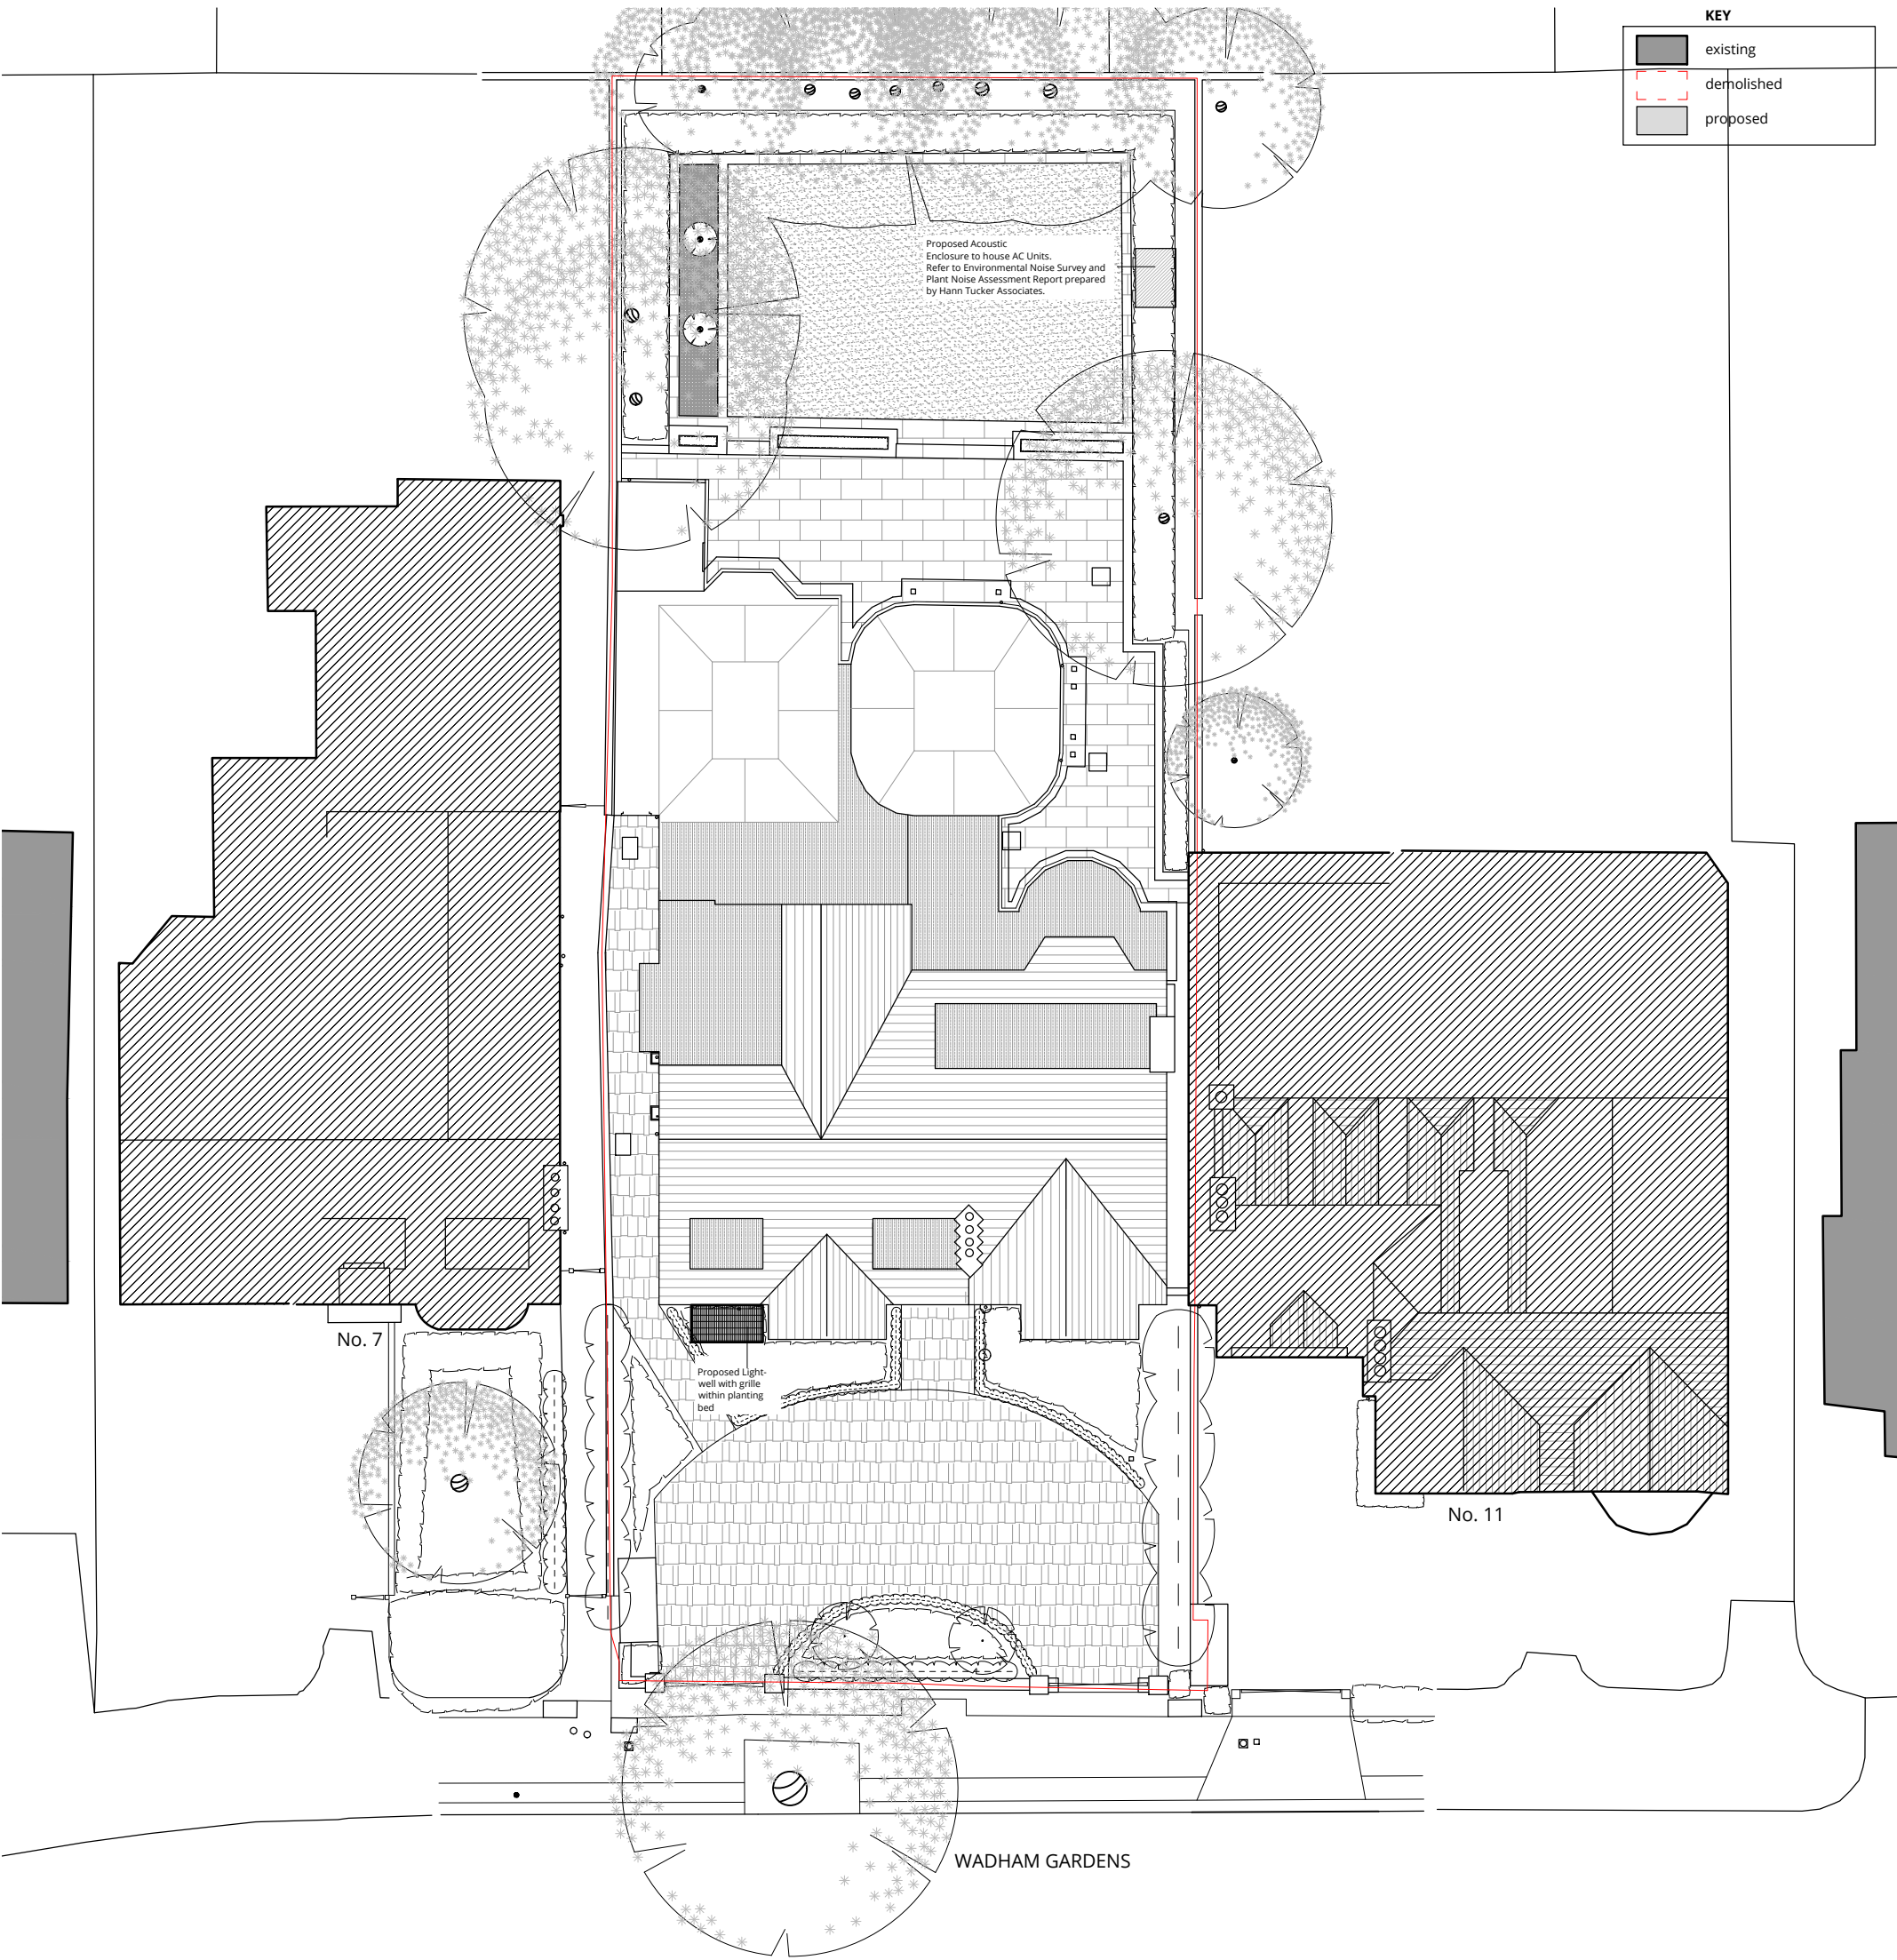


KEY	
	existing
	demolished
	proposed



El Sub Sta



London 16 Lambton Place Notting Hill
London W11 2SH T +44 (0)20 7229 3125
Oxford Chandos Yard 83 Bicester Road
Long Crendon HP18 9EE T +44 (0)1844 203310
W www.wolffarchitects.co.uk E info@wolffarchitects.co.uk

This drawing is protected under Copyright and at no time should any portion be reproduced or copied without the permission of the Architect (Design Copyright Act 1968).

It must not be used for purposes other than that for which it is provided. It is supplied without liability for any errors or omissions. All dimensions to be checked on site.

Rev.	Description	Date
0	First issue.	25.06.2021

Rev.	Description	Date





Project Title
**9 Wadham Gardens
London NW3 3DN**




Drawing Title
Proposed Site Plan

Status	Drawn by	Checked by
PLANNING		
Scale	Project No.	Work Stage
1:200 @ A3	1951	PL
	Dwg. No.	Rev.
	202	0



KEY

-  existing
-  demolished
-  proposed
-  outline of building over

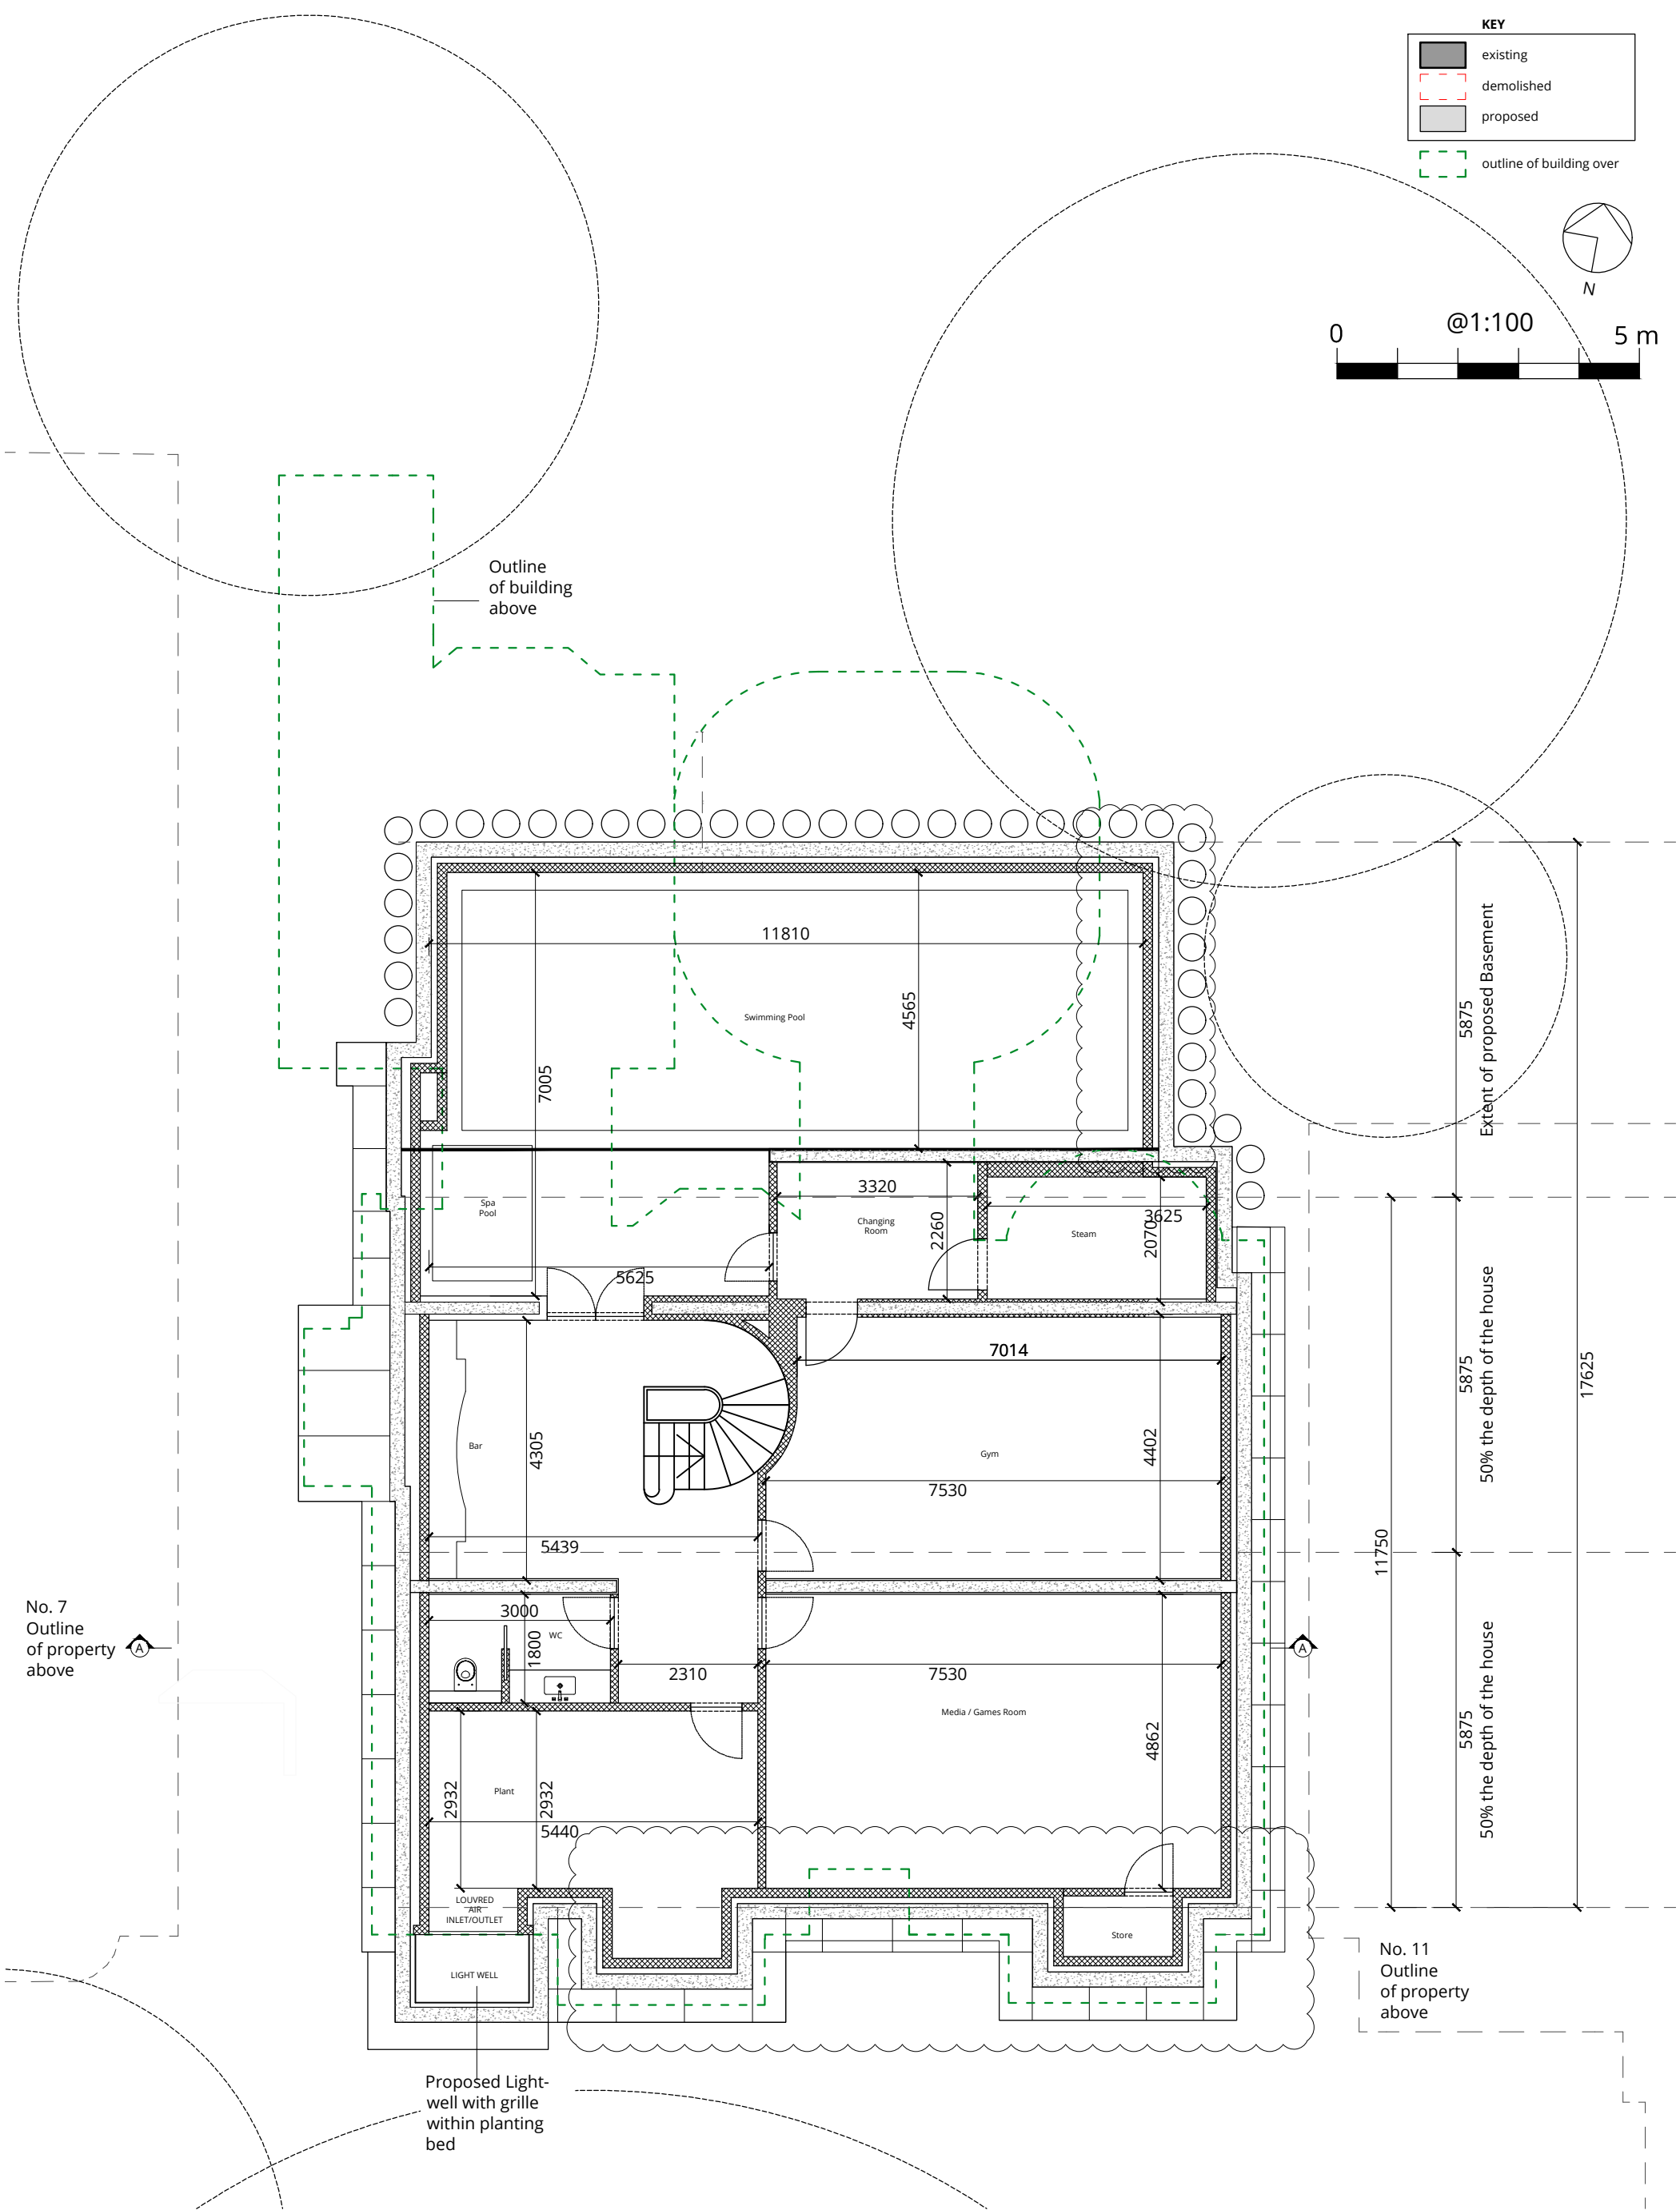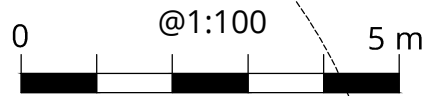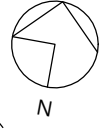

No. 7
Outline
of property
above

Extent of proposed Basement

50% the depth of the house

50% the depth of the house

No. 11
Outline
of property
above

Proposed Light-well with grille within planting bed



London 16 Lambton Place Notting Hill
London W11 2SH T +44 (0)20 7229 3125
Oxford Chandos Yard 83 Bicester Road
Long Crendon HP18 9EE T +44 (0)1844 203310
W www.wolffarchitects.co.uk E info@wolffarchitects.co.uk
This drawing is protected under Copyright and at no time should any portion be reproduced or copied without the permission of the Architect (Design Copyright Act 1968).
It must not be used for purposes other than that for which it is provided. It is supplied without liability for any errors or omissions. All dimensions to be checked on site.


Rev.	Description	Date	Rev.	Description	Date
0	First issue.	25.06.2021			
A	Proposed basement footprint revised to suit planning officer's comments.	28.02.2022			
B	Rear section on the basement widened.	03.03.2022			
C	Layout amended to suit Structural Engineer layout	30.06.2022			

Project Title
**9 Wadham Gardens
London NW3 3DN**

Drawing Title
Proposed Basement

Status PLANNING	Drawn by	Checked by
Scale 1:100 @ A3	Project No. 1951 - PL	Work Stage 209 - C



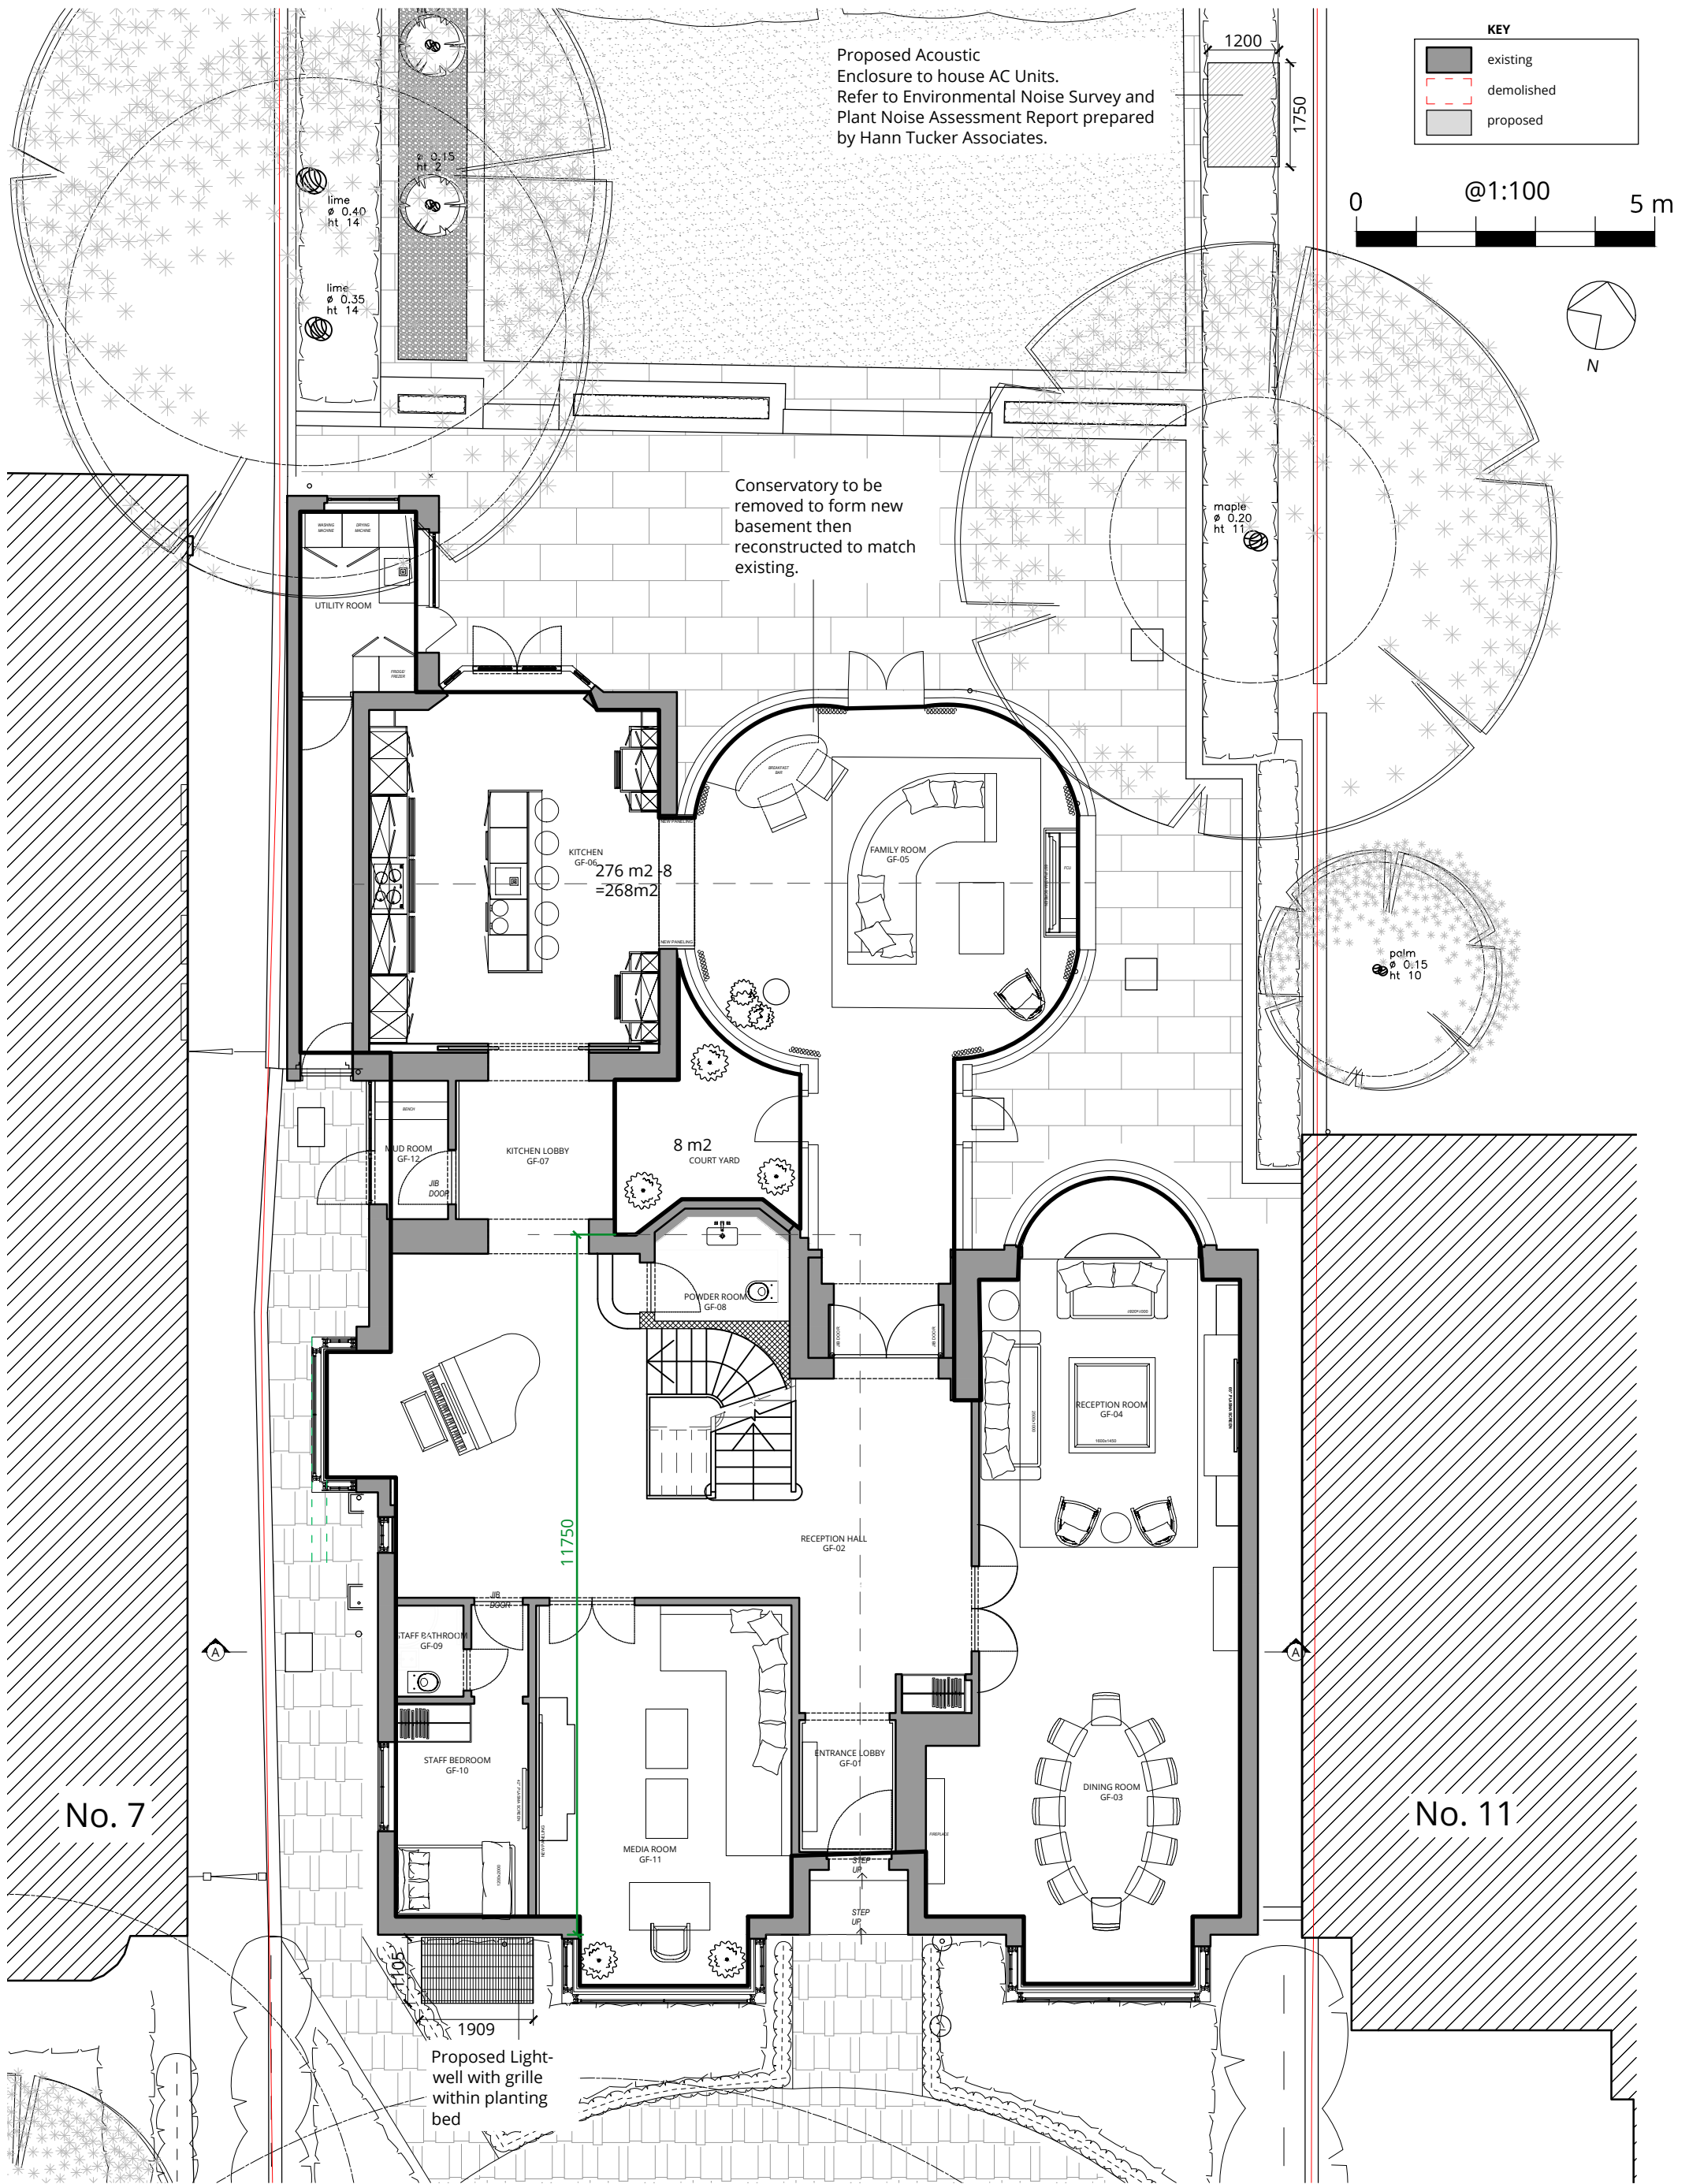

WOLFF ARCHITECTS

London 16 Lambton Place Notting Hill
London W11 2SH T +44 (0)20 7229 3125

Oxford Chandos Yard 83 Bicester Road
Long Crendon HP18 9EE T +44 (0)1844 203310

W www.wolffarchitects.co.uk E info@wolffarchitects.co.uk

This drawing is protected under Copyright and at no time should any portion be reproduced or copied without the permission of the Architect (Design Copyright Act 1968).

It must not be used for purposes other than that for which it is provided. It is supplied without liability for any errors or omissions. All dimensions to be checked on site.

Rev.	Description	Date
0	First issue.	25.06.2021
A	Dimension added following planning officer comment	28.02.2022

Rev.	Description	Date

Project Title
9 Wadham Gardens
London NW3 3DN

Drawing Title
Proposed Ground Floor

Status
PLANNING

Scale
1:100 @ A3




Project No. 1951 - PL



Work Stage PL

Dwg. No. 210 - A

Rev. A



KEY	
	existing
	demolished
	proposed

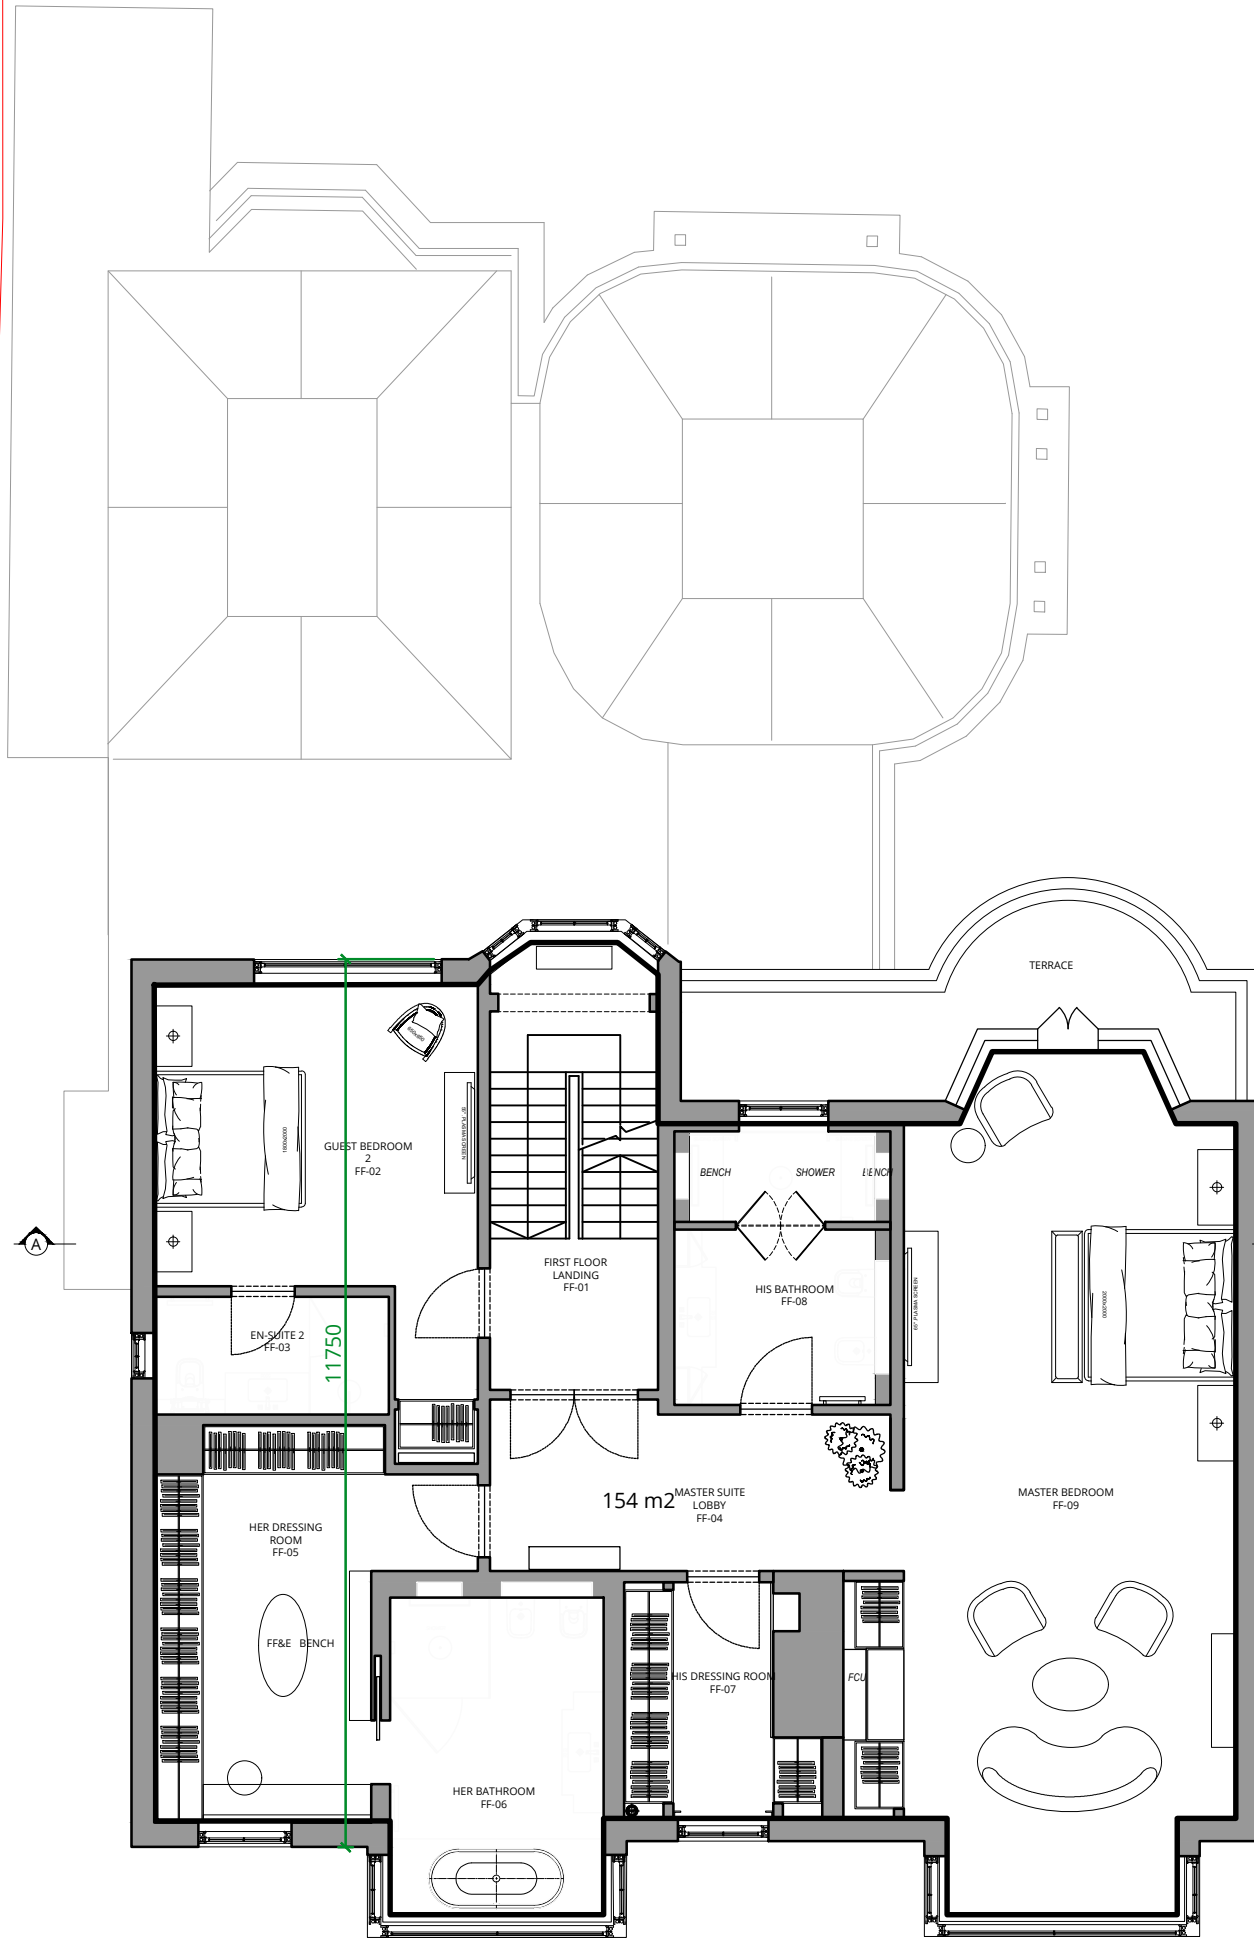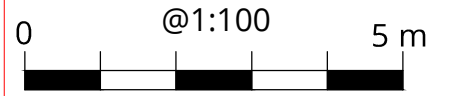

NO CHANGES PROPOSED TO UPPER FLOORS



London 16 Lambton Place Notting Hill
London W11 2SH T +44 (0)20 7229 3125
Oxford Chandos Yard 83 Bicester Road
Long Crendon HP18 9EE T +44 (0)1844 203310
W www.wolffarchitects.co.uk E info@wolffarchitects.co.uk




This drawing is protected under Copyright and at no time should any portion be reproduced or copied without the permission of the Architect (Design Copyright Act 1968).



It must not be used for purposes other than that for which it is provided. It is supplied without liability for any errors or omissions. All dimensions to be checked on site.

Rev.	Description	Date	Rev.	Description	Date
0	First issue.	25.06.2021			
A	Dimension added following planning officer comment	28.02.2022			

Project Title					
9 Wadham Gardens					
London NW3 3DN					
Drawing Title					
Proposed First Floor					
Status	Drawn by	Checked by			
PLANNING					
Scale	Project No.	Work Stage	Dwg. No.	Rev.	
1:100 @ A3	1951	PL	211	A	



KEY	
	existing
	demolished
	proposed

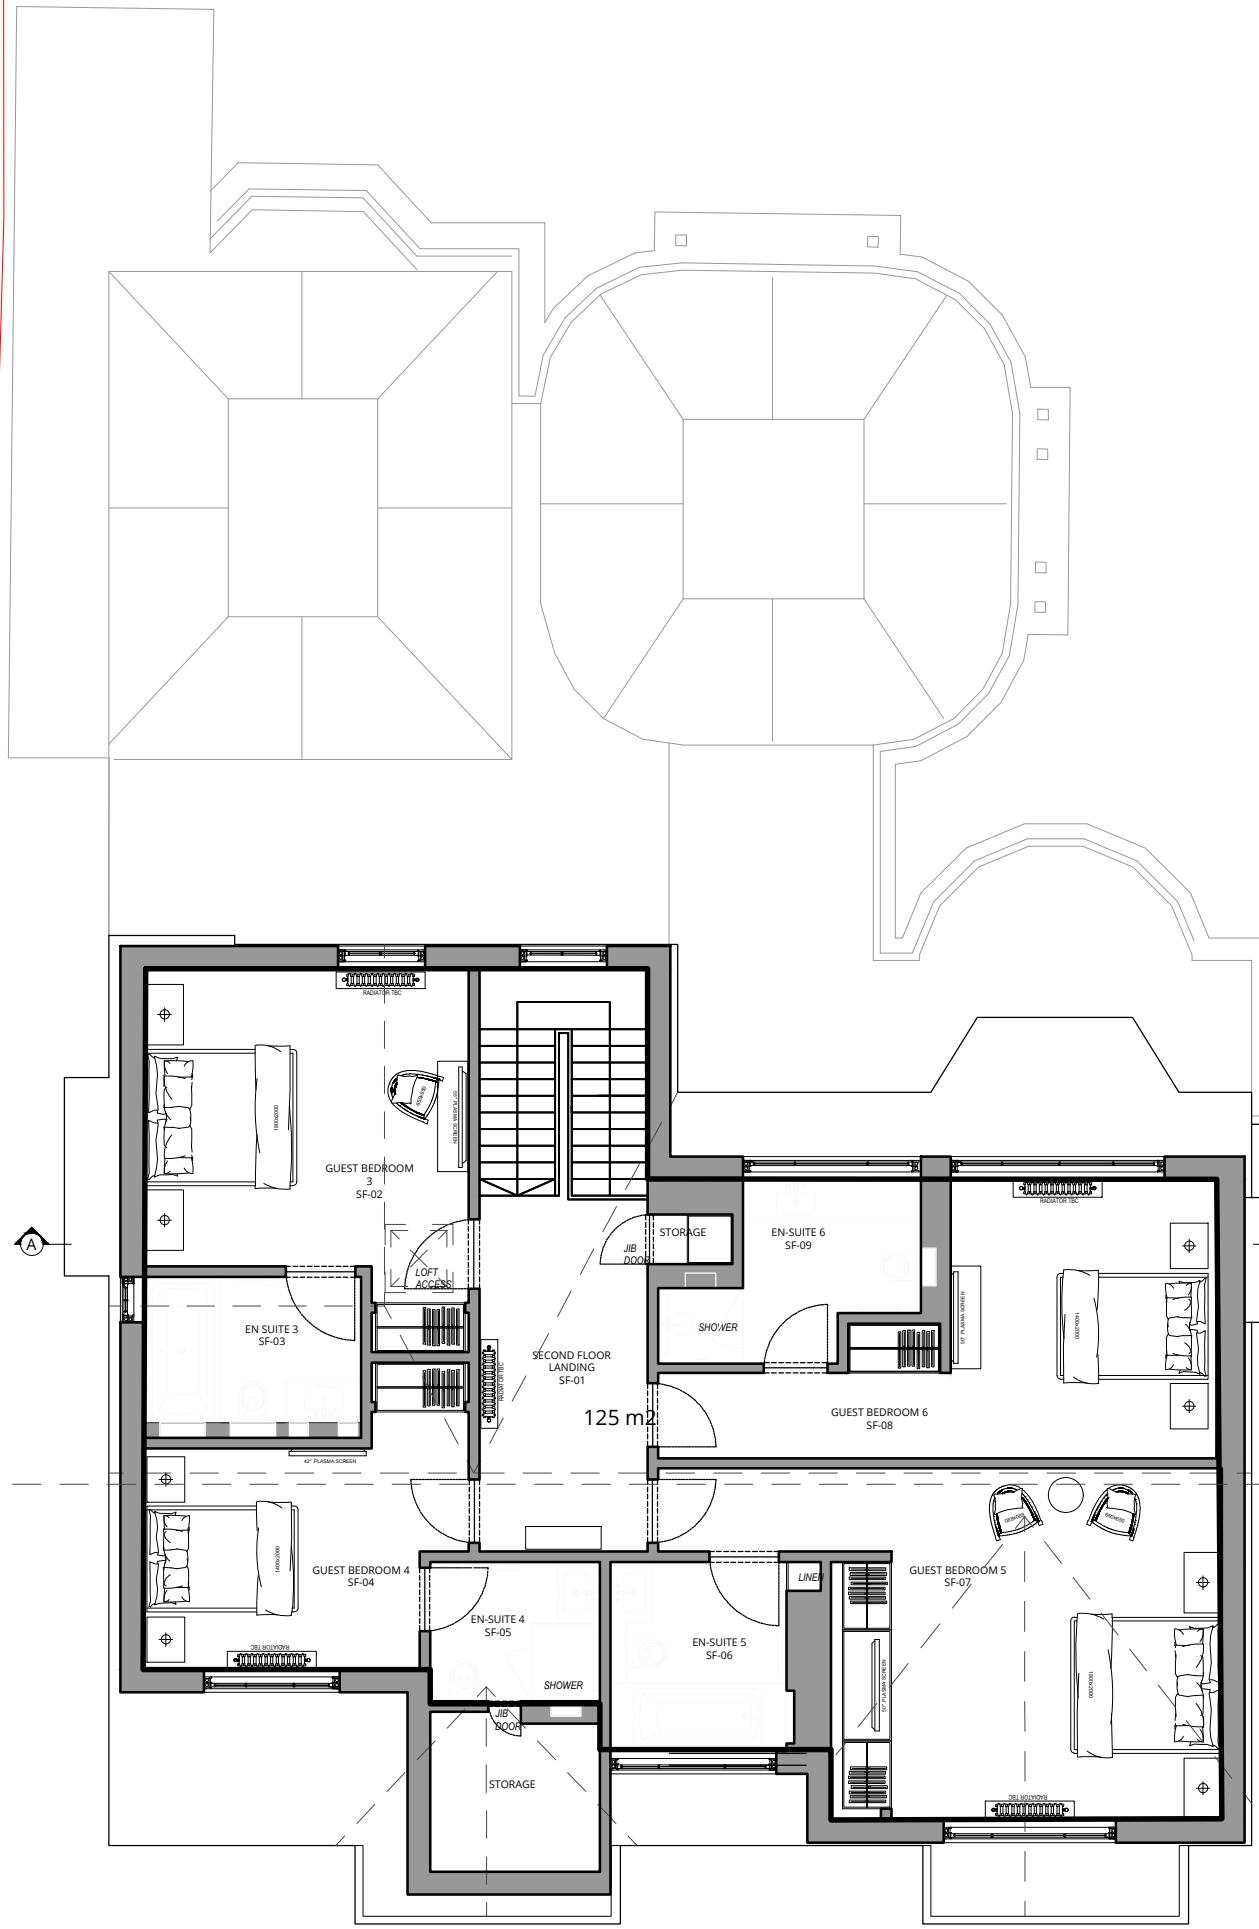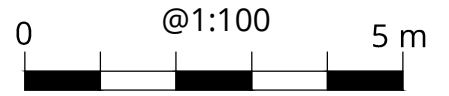

NO CHANGES PROPOSED TO UPPER FLOORS

No. 7

No. 11





London 16 Lambton Place Notting Hill
London W11 2SH T +44 (0)20 7229 3125
Oxford Chandos Yard 83 Bicester Road
Long Crendon HP18 9EE T +44 (0)1844 203310
W www.wolffarchitects.co.uk E info@wolffarchitects.co.uk
This drawing is protected under Copyright and at no time should any portion be reproduced or copied without the permission of the Architect (Design Copyright Act 1968).
It must not be used for purposes other than that for which it is provided. It is supplied without liability for any errors or omissions. All dimensions to be checked on site.


Rev.	Description	Date	Rev.	Description	Date
0	First issue.	25.06.2021			

Project Title					
9 Wadham Gardens London NW3 3DN					
Drawing Title					
Proposed Second Floor					
Status	Drawn by		Checked by		
PLANNING					
Scale	Project No.	Work Stage	Dwg. No.	Rev.	
1:100 @ A3	1951	PL	212	0	



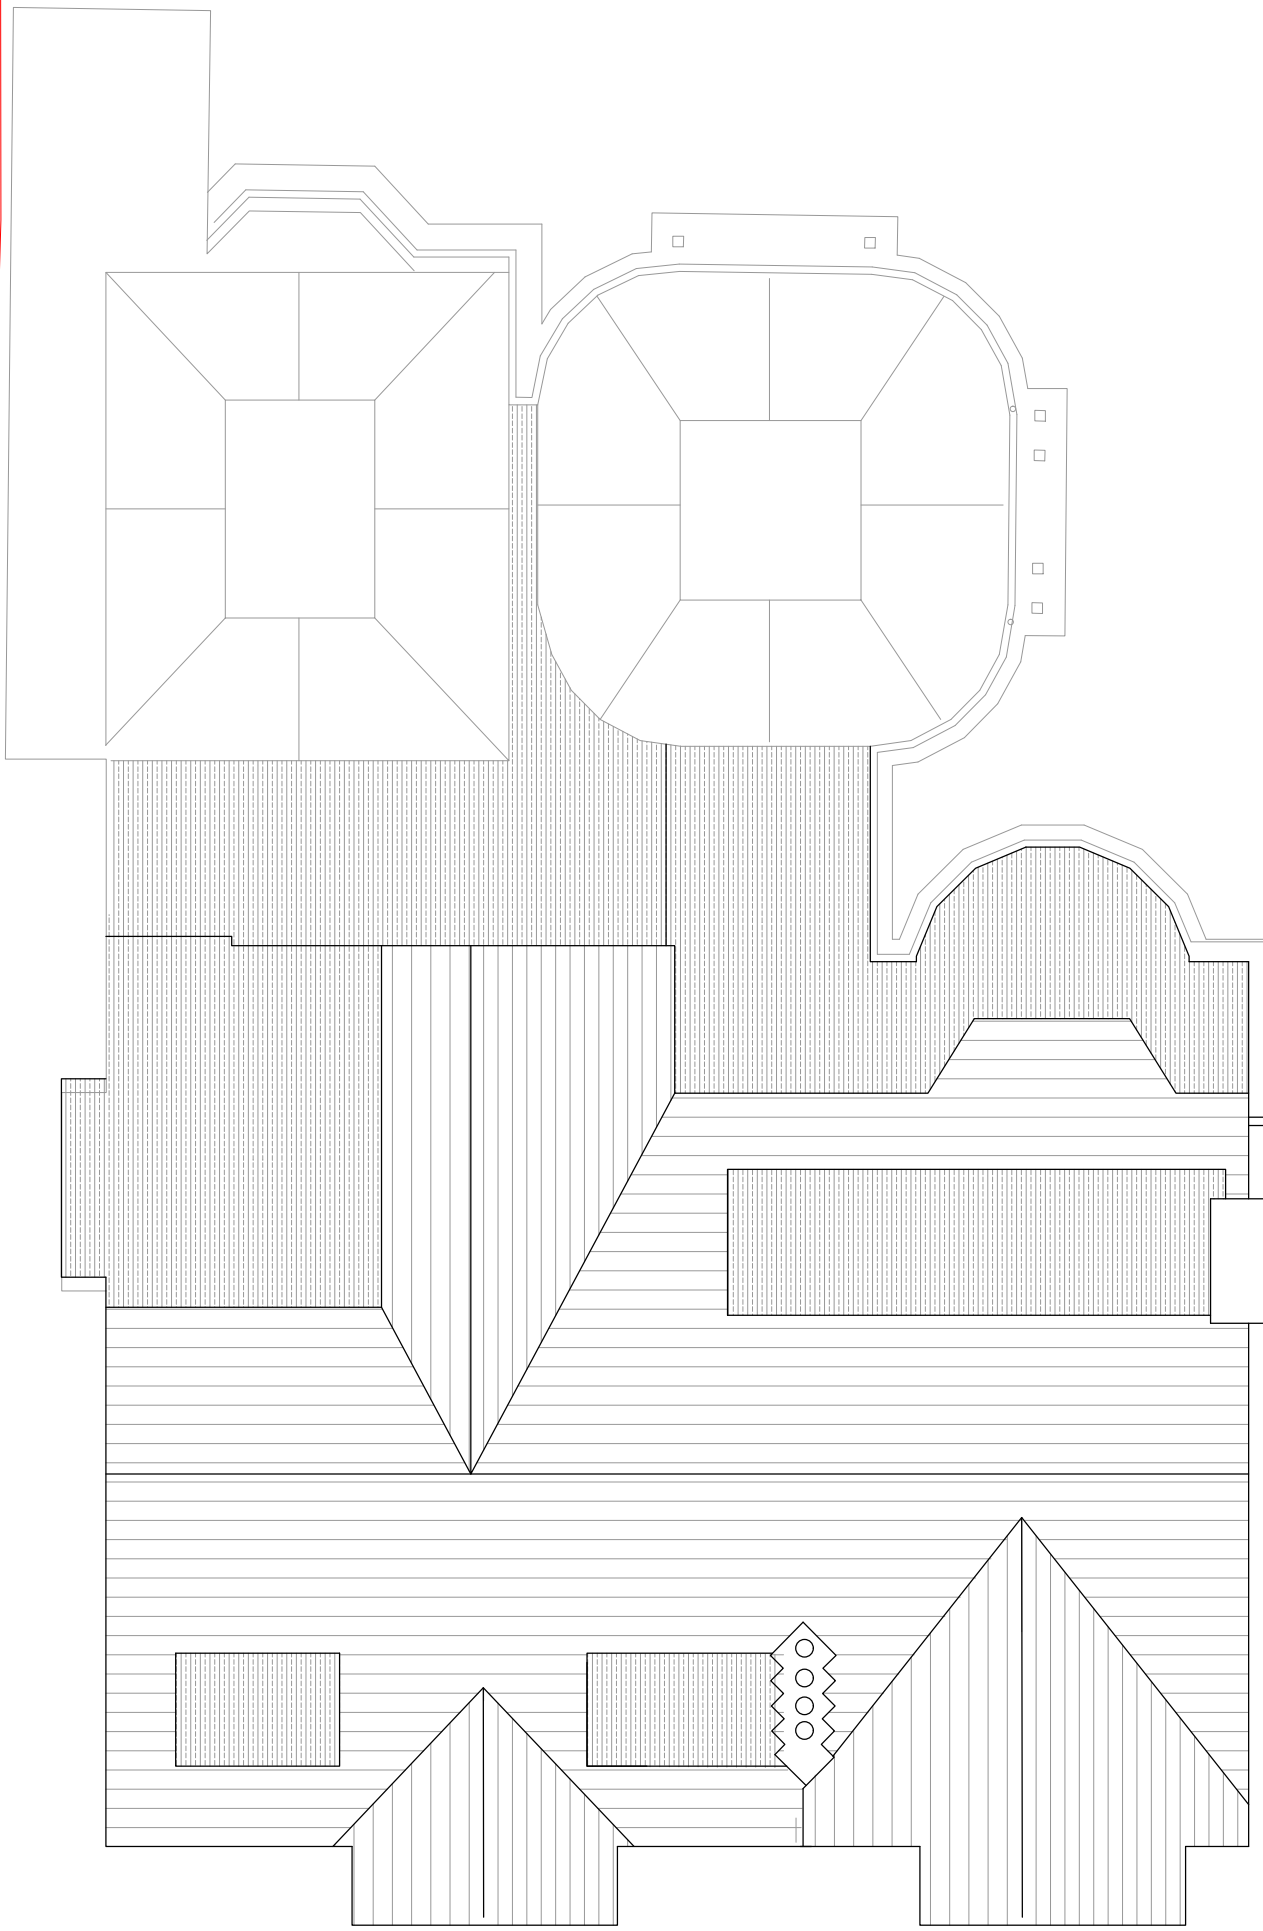
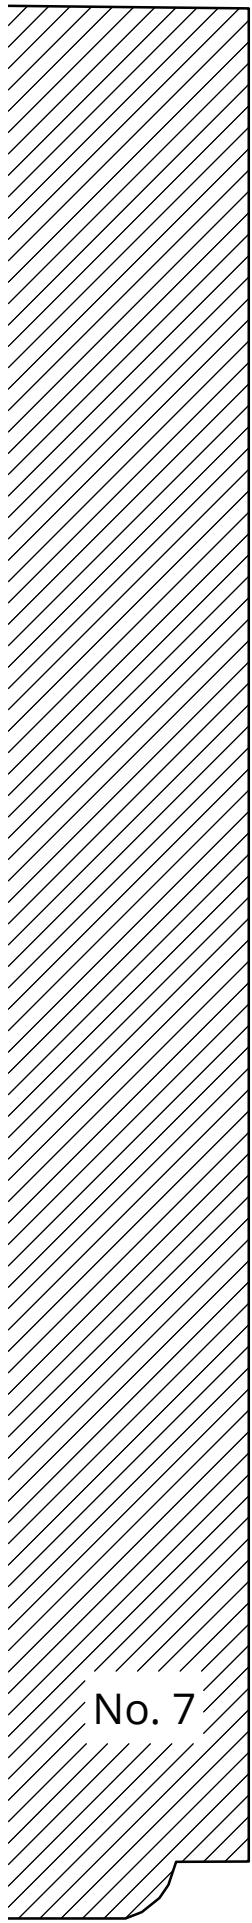


NO CHANGES PROPOSED TO ROOF

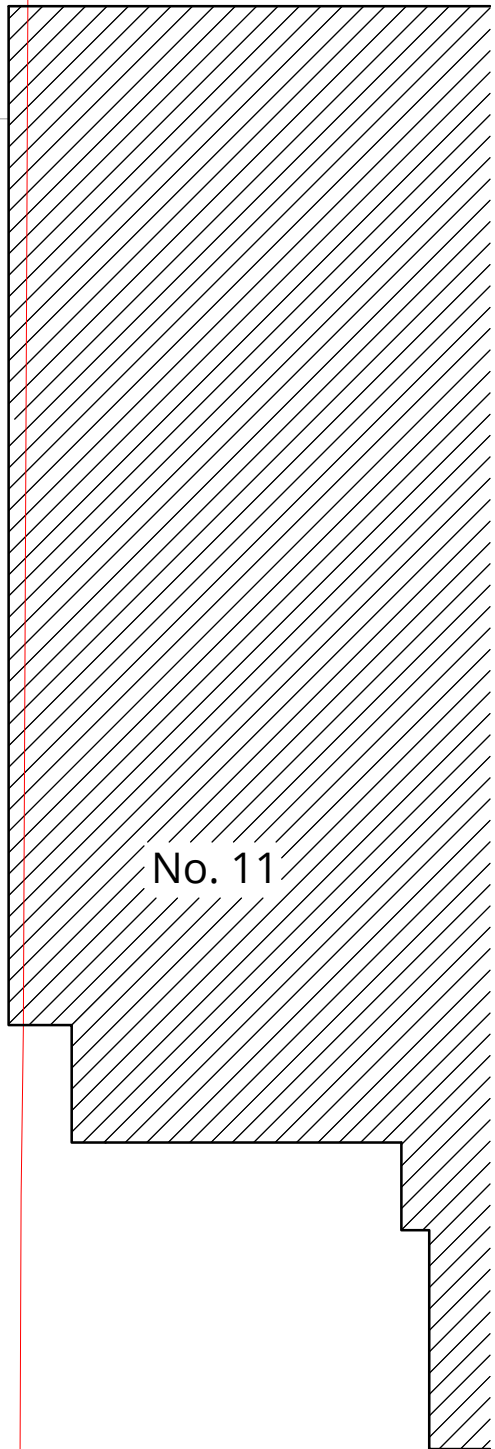

KEY

	existing
	demolished
	proposed

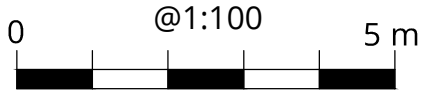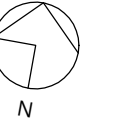

London 16 Lambton Place Notting Hill
London W11 2SH T +44 (0)20 7229 3125
Oxford Chandos Yard 83 Bicester Road
Long Crendon HP18 9EE T +44 (0)1844 203310
W www.wolffarchitects.co.uk E info@wolffarchitects.co.uk
This drawing is protected under Copyright and at no time should any portion be reproduced or copied without the permission of the Architect (Design Copyright Act 1968).
It must not be used for purposes other than that for which it is provided. It is supplied without liability for any errors or omissions. All dimensions to be checked on site.

Rev.	Description	Date	Rev.	Description	Date
0	First issue.	25.06.2021			

Project Title
**9 Wadham Gardens
London NW3 3DN**

Drawing Title
Proposed Roof Plan

Status PLANNING	Drawn by	Checked by
Scale 1:100 @ A3	Project No. 1951	Work Stage PL
	Dwg. No. 213	Rev. 0





WOLFF ARCHITECTS

London 16 Lambton Place Notting Hill
London W11 2SH
T +44 (0)20 7229 3125

Oxford Chandos Yard 83 Bicester Road
Long Crendon HP18 9EE
T +44 (0)1844 203310




W www.wolffarchitects.co.uk
E info@wolffarchitects.co.uk

This drawing is protected under Copyright and at no time should any portion be reproduced or copied without the permission of the Architect (Design Copyright Act 1968). It must not be used for purposes other than that for which it is provided. It is supplied without liability for any errors or omissions. All dimensions to be checked on site.


NO CHANGES PROPOSED TO PROPERTY ABOVE GROUND LEVEL



KEY

-  existing
-  demolished
-  proposed

A	Dimension added following planning officer comment	28.02.2022
0	First issue.	25.06.2021
Rev.	Description	Date

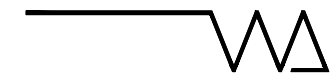


Project Title
9 Wadham Gardens
London NW3 3DN

Drawing Title
Proposed Section AA

Status
PLANNING

Drawn by	Checked by	Scale
AW		1:100 @ A3

Project No.	Work Stage	Dwg. No.	Rev.
1951	PL	220	A

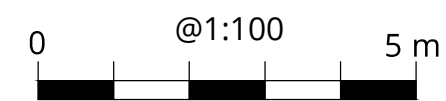



WOLFF ARCHITECTS

London 16 Lambton Place Notting Hill
London W11 2SH
T +44 (0)20 7229 3125

Oxford Chandos Yard 83 Bicester Road
Long Crendon HP18 9EE
T +44 (0)1844 203310




W www.wolffarchitects.co.uk
E info@wolffarchitects.co.uk

This drawing is protected under Copyright and at no time should any portion be reproduced or copied without the permission of the Architect (Design Copyright Act 1968). It must not be used for purposes other than that for which it is provided. It is supplied without liability for any errors or omissions. All dimensions to be checked on site.


NO CHANGES PROPOSED TO PROPERTY ABOVE GROUND LEVEL



KEY

-  existing
-  demolished
-  proposed

Rev.	Description	Date
0	First issue.	25.06.2021

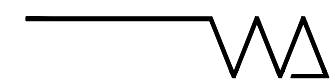


Project Title
9 Wadham Gardens
London NW3 3DN

Drawing Title
Proposed Front (South) Elevation

Status
PLANNING

Drawn by AW	Checked by	Scale 1:100 @ A3
Project No. 1951	Work Stage PL	Dwg. No. Rev. 230 - 0

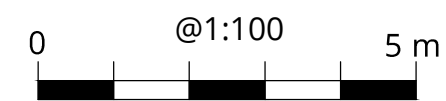



WOLFF ARCHITECTS


London 16 Lambton Place Notting Hill
London W11 2SH
T +44 (0)20 7229 3125

Oxford Chandos Yard 83 Bicester Road
Long Crendon HP18 9EE
T +44 (0)1844 203310

W www.wolffarchitects.co.uk
E info@wolffarchitects.co.uk

This drawing is protected under Copyright and at no time should any portion be reproduced or copied without the permission of the Architect (Design Copyright Act 1968). It must not be used for purposes other than that for which it is provided. It is supplied without liability for any errors or omissions. All dimensions to be checked on site.


NO CHANGES PROPOSED TO PROPERTY ABOVE GROUND LEVEL

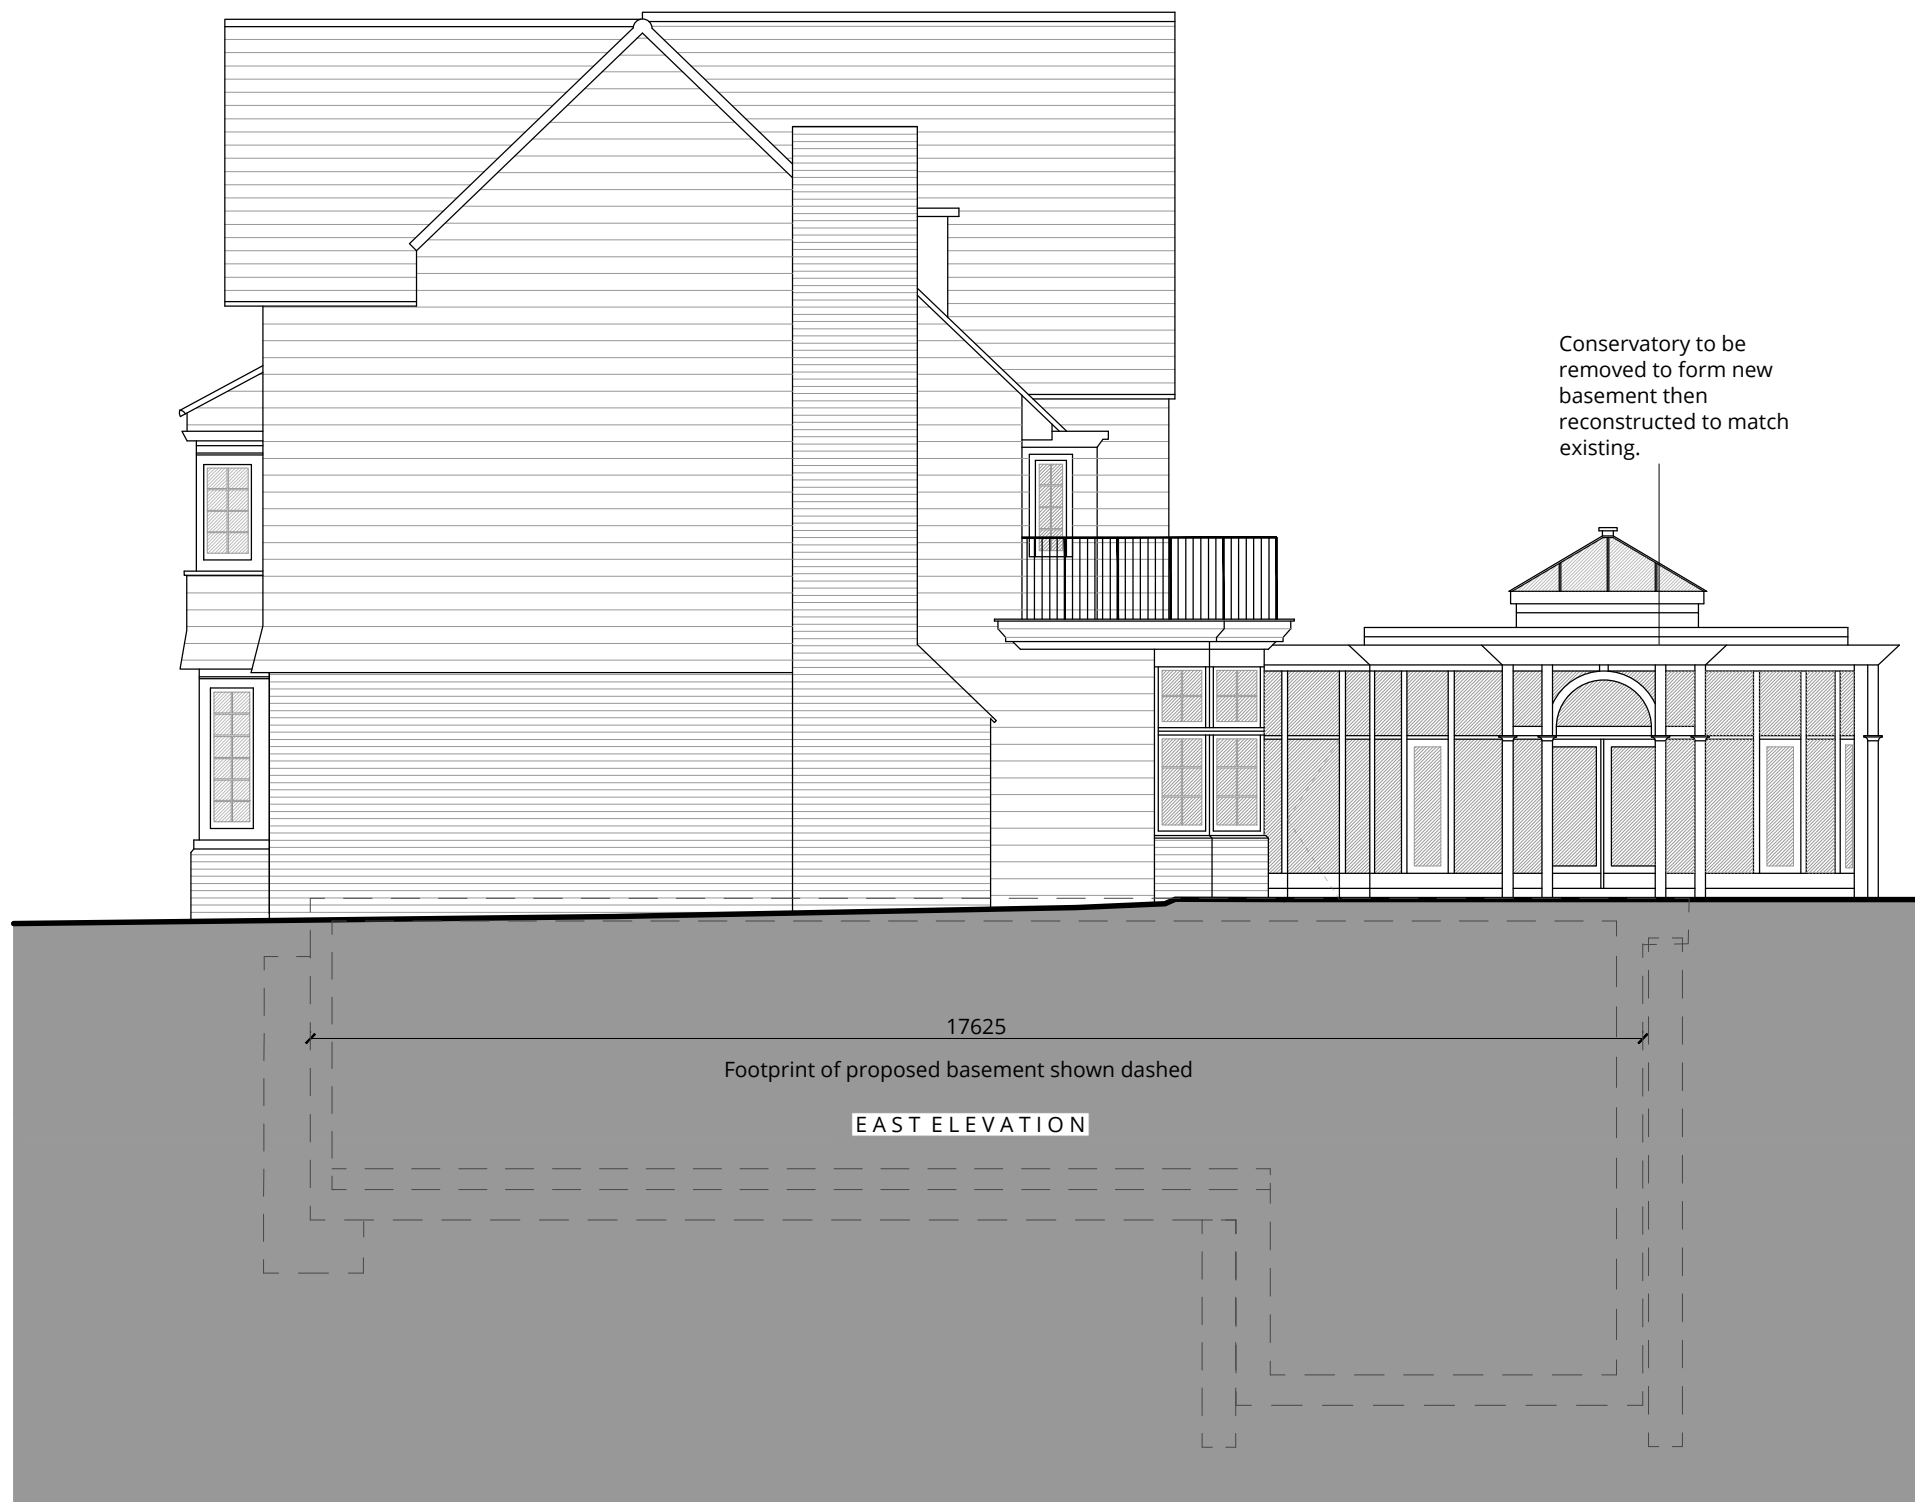

KEY

	existing
	demolished
	proposed

B	Pool shown in section	01.03.2022
A	Dimension added following planning officer comment	28.02.2022
0	First issue.	25.06.2021
Rev.	Description	Date

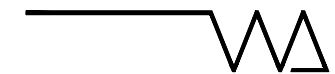


Project Title
9 Wadham Gardens
London NW3 3DN

Drawing Title
Proposed East Elevation

Status
PLANNING

Drawn by	Checked by	Scale
AW		1:100 @ A3

Project No.	Work Stage	Dwg. No.	Rev.
1951	PL	232	B

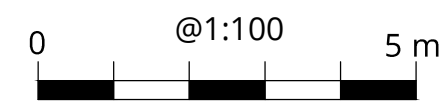



WOLFF ARCHITECTS

London 16 Lambton Place Notting Hill
London W11 2SH
T +44 (0)20 7229 3125

Oxford Chandos Yard 83 Bicester Road
Long Crendon HP18 9EE
T +44 (0)1844 203310

W www.wolffarchitects.co.uk
E info@wolffarchitects.co.uk

This drawing is protected under Copyright and at no time should any portion be reproduced or copied without the permission of the Architect (Design Copyright Act 1968). It must not be used for purposes other than that for which it is provided. It is supplied without liability for any errors or omissions. All dimensions to be checked on site.

NO CHANGES PROPOSED TO PROPERTY ABOVE GROUND LEVEL



KEY	
	existing
	demolished
	proposed

NO 11

NO 09

NO 07


Conservatory to be removed to form new basement then reconstructed to match existing.

Outline of proposed basement shown dashed

NORTH ELEVATION

Outline of proposed swimming pool shown dashed

A	Outline of basement updated to suit Structural Engineer layout	30.06.2022
0	First issue.	25.06.2021
Rev.	Description	Date

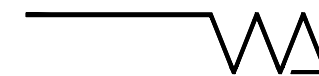


Project Title
9 Wadham Gardens
London NW3 3DN

Drawing Title
**Proposed
Rear (North) Elevation**

Status
PLANNING

Drawn by AW	Checked by	Scale 1:100 @ A3
Project No. 1951	Work Stage PL	Dwg. No. Rev. 234 - A

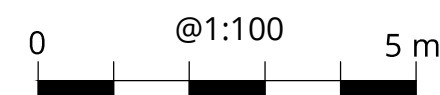



WOLFF ARCHITECTS

London 16 Lambton Place Notting Hill
London W11 2SH
T +44 (0)20 7229 3125

Oxford Chandos Yard 83 Bicester Road
Long Crendon HP18 9EE
T +44 (0)1844 203310

W www.wolffarchitects.co.uk
E info@wolffarchitects.co.uk

This drawing is protected under Copyright and at no time should any portion be reproduced or copied without the permission of the Architect (Design Copyright Act 1968). It must not be used for purposes other than that for which it is provided. It is supplied without liability for any errors or omissions. All dimensions to be checked on site.


NO CHANGES PROPOSED TO PROPERTY ABOVE GROUND LEVEL



KEY

	existing
	demolished
	proposed

B	Pool shown in section	01.03.2022
A	Dimension added following planning officer comment	28.02.2022
0	First issue.	25.06.2021
Rev.	Description	Date

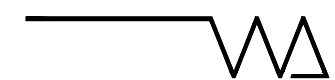

Project Title
9 Wadham Gardens
London NW3 3DN

Drawing Title
Proposed West Elevation

Status
PLANNING

Drawn by
AW

Checked by
PL

Scale
1:100 @ A3

Project No. Work Stage Dwg. No. Rev.
1951 - PL - 236 - B

