

NOTES



This drawing is intended for the use of the individual or entity to whom it is addressed.

You are hereby notified that any dissemination, distribution or copying of this drawing is strictly prohibited.

1. All dimensions and levels to be checked on site. The Architect to be notified of any discrepancies.

2. This drawing to be read in conjunction with the other relevant project drawings and in addition, with structural, M & E engineers, approved sub-contractors drawings and current instructions.

3. All work to be undertaken with the requirements of the current Building and Water Regulations.

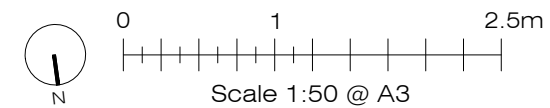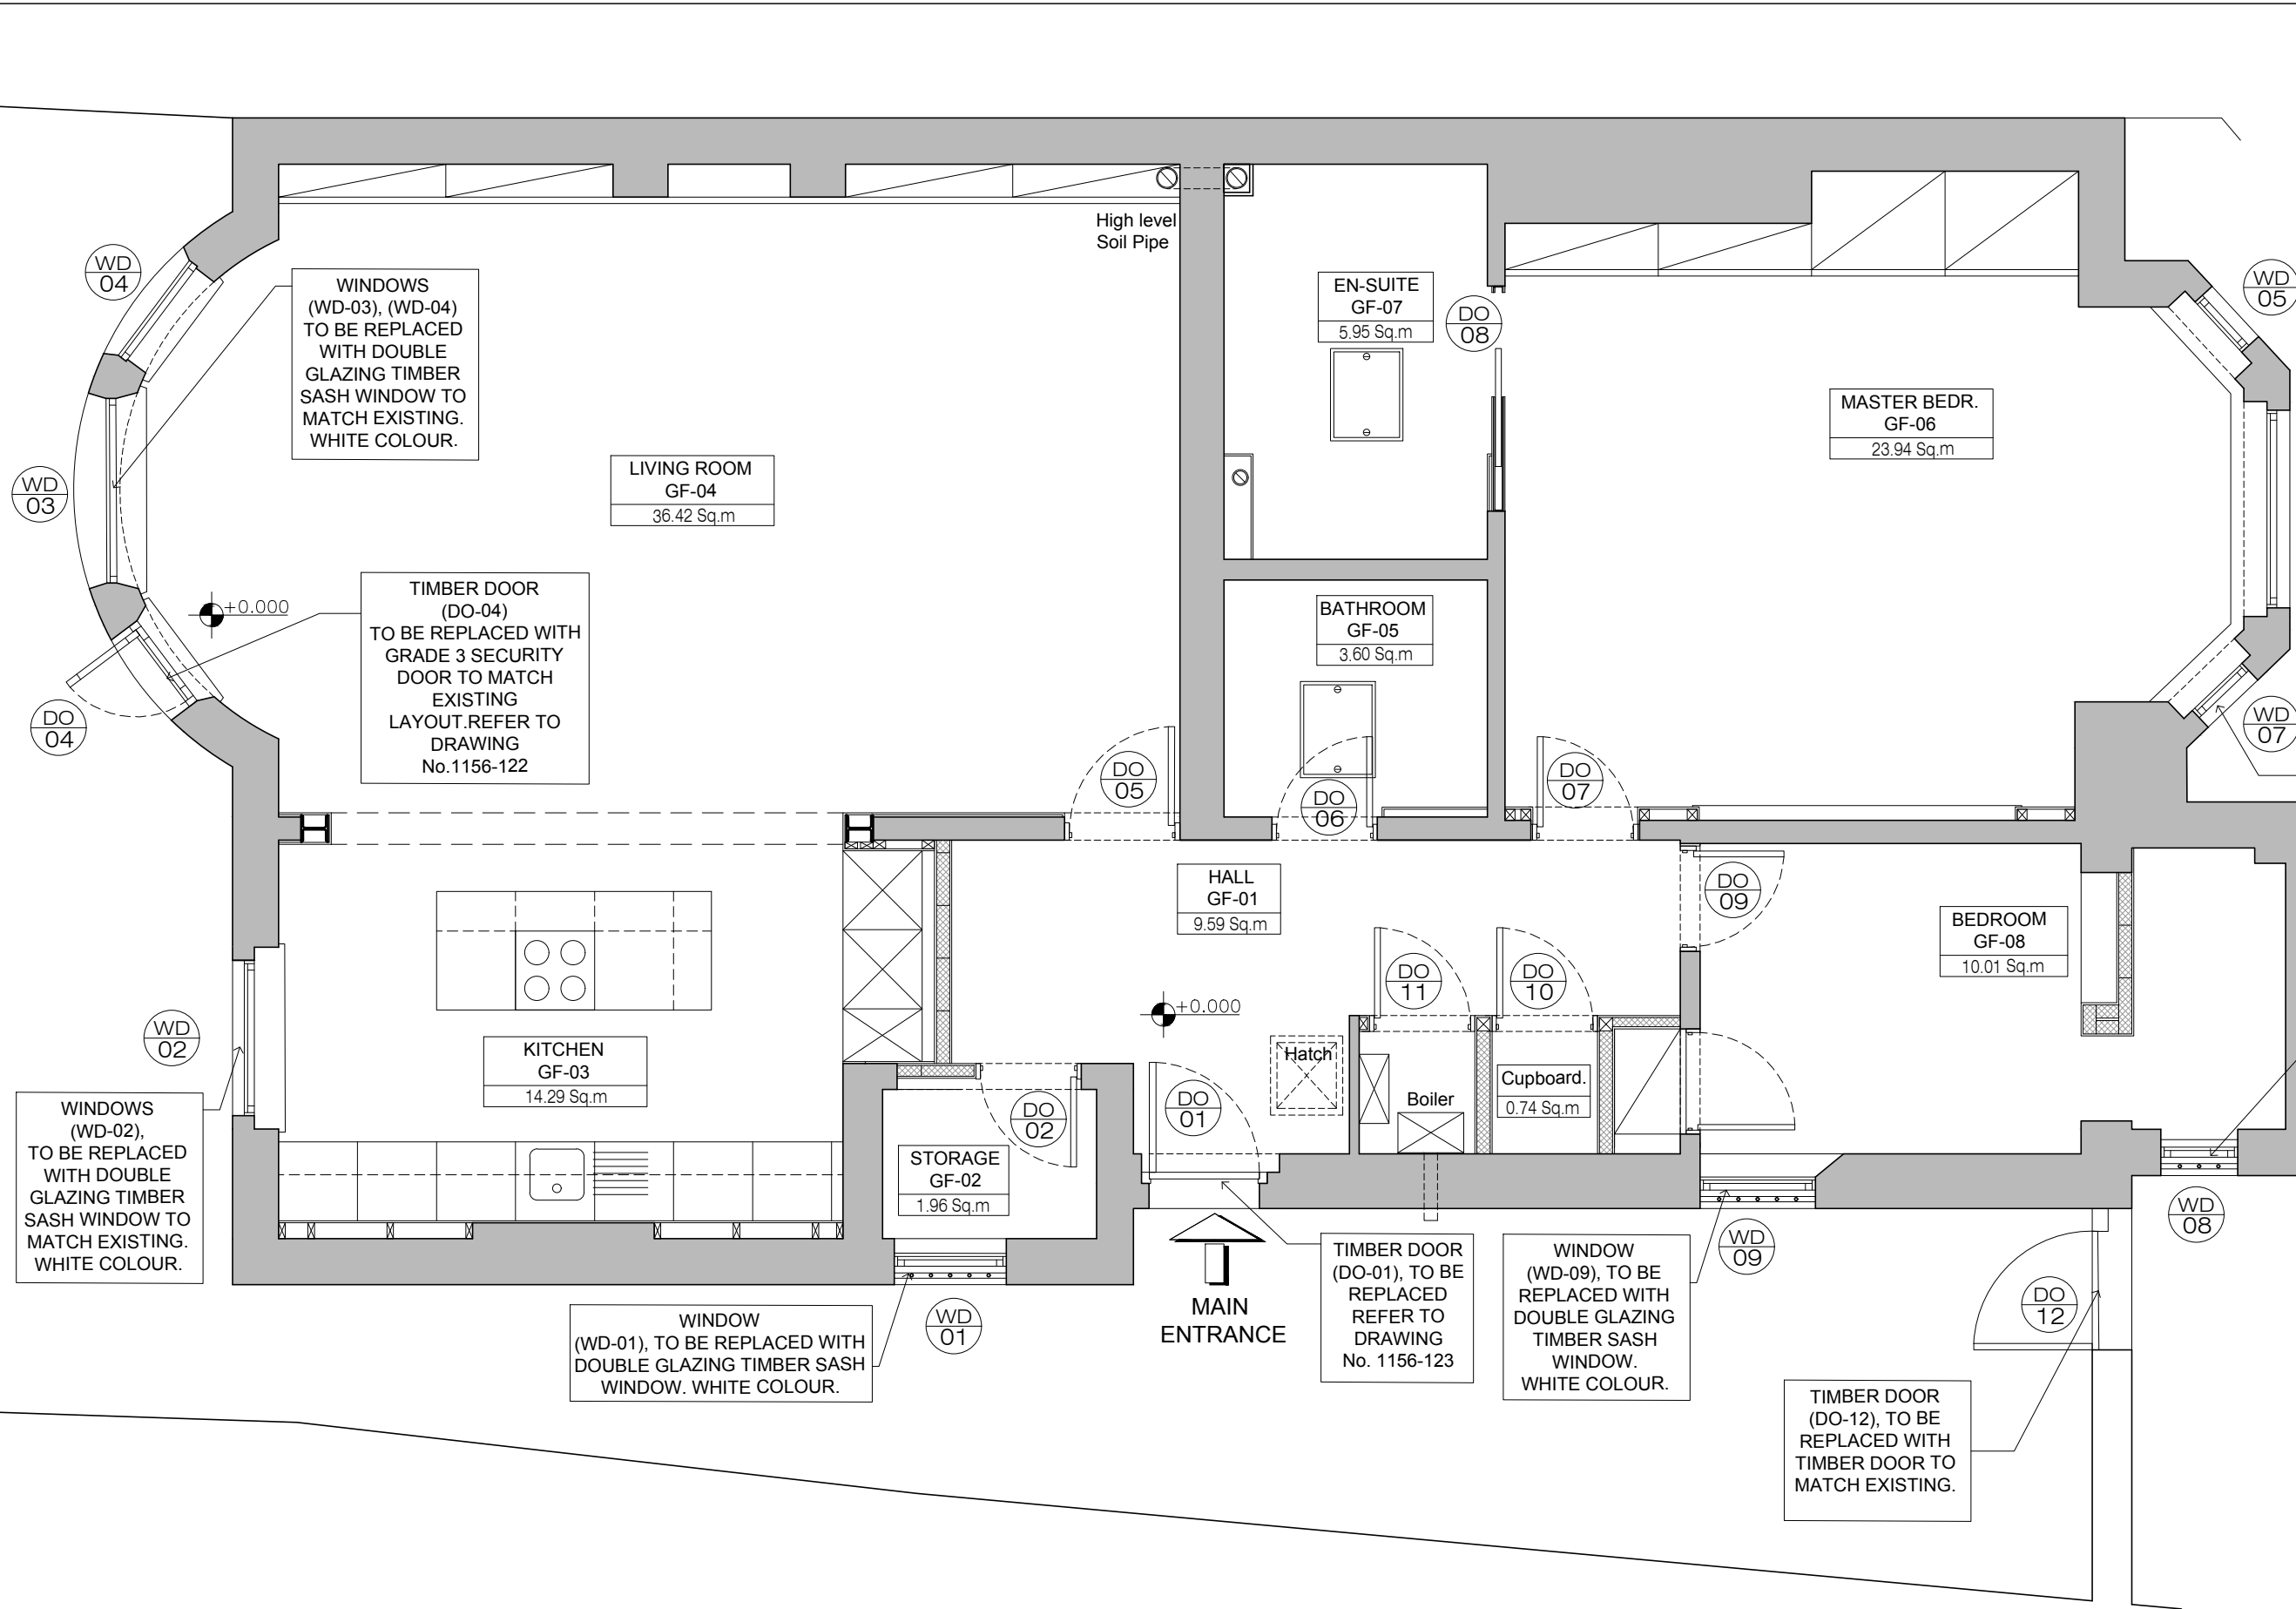

REV	DATE	BY	CHK
PURPOSE OF ISSUE PLANNING			
ISSUE DATE 01-06-2022		REFERENCE NO -	ISSUED TO -
CLIENT PRIVATE			
ARCHITECTS Cincotta Architects 2 The Oaks, Woodside Park, London, N12 8AR Mob. 07963 480692 E.: cincottaconsulting@gmail.com			
PROJECT 4a Belsize Park, London, NW3 4ET			
DRAWING TITLE PROPOSED LOWER GROUND FLOOR PLAN			
SCALE 1:50 @ A3	DATE 01/06/22	DRAWN -	CHECKED AC
DRAWING No.		REV	
1156 - 111		P00	