

NOTES


This drawing is intended for the use of the individual or entity to whom it is addressed.

You are hereby notified that any dissemination, distribution or copying of this drawing is strictly prohibited.


1. All dimensions and levels to be checked on site. The Architect to be notified of any discrepancies.

2. This drawing to be read in conjunction with the other relevant project drawings and in addition, with structural, M & E engineers, approved sub-contractors drawings and current instructions.

3. All work to be undertaken with the requirements of the current Building and Water Regulations.


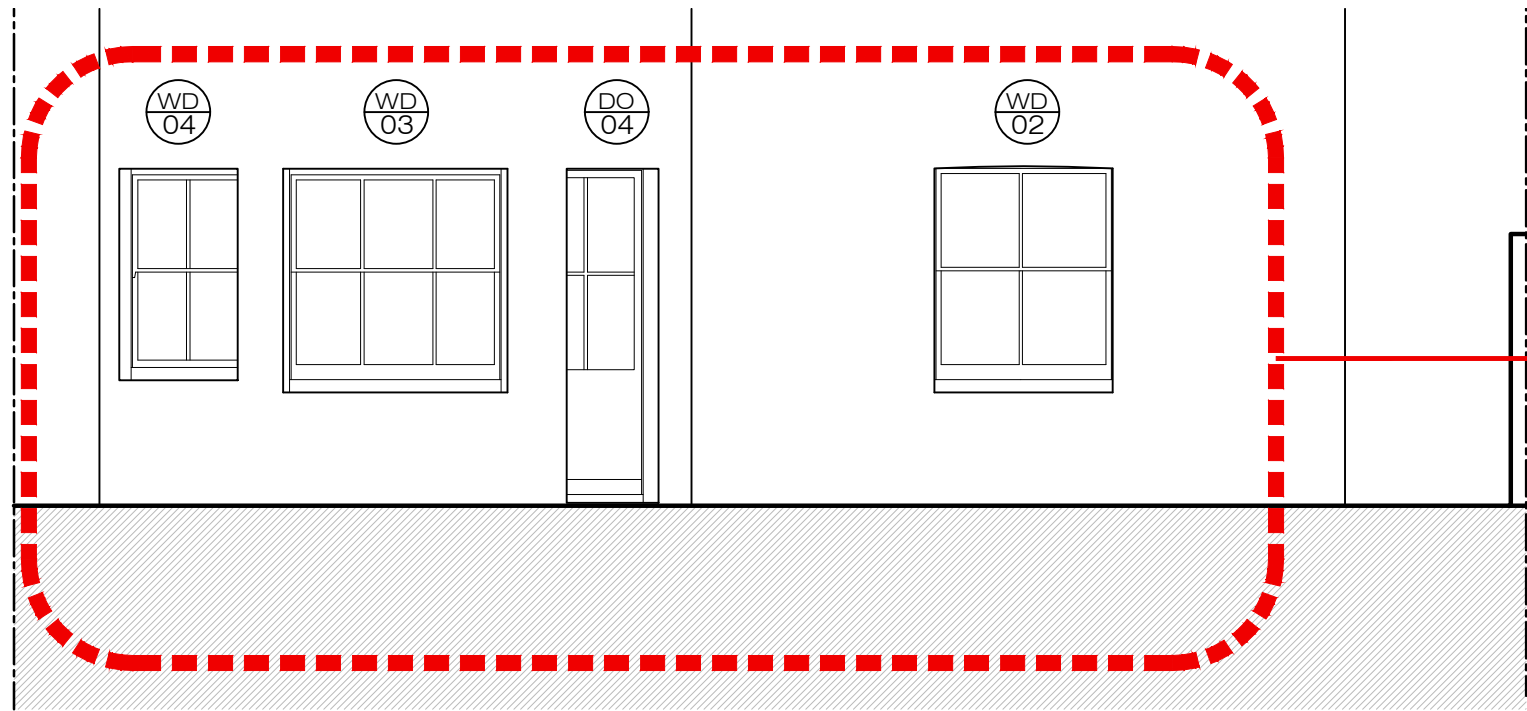


4a BELSIZE PARK  
Lower Ground Floor Flat  
REAR ELEVATION  
WINDOWS AND DOOR

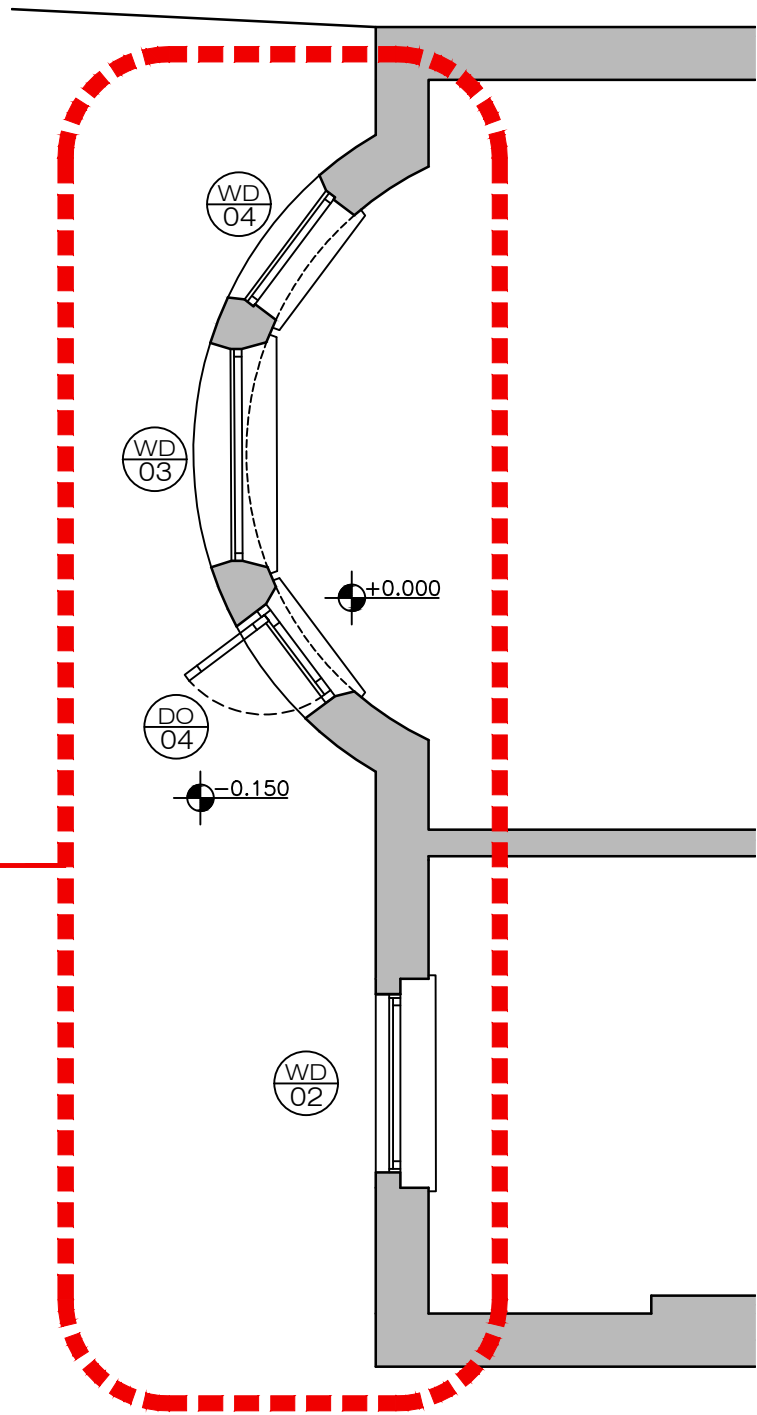


1 PROPOSED REAR ELEVATION  
121 Scale 1:50 @A1

2 PROPOSED PLAN VIEW  
121 Scale 1:50 @A1

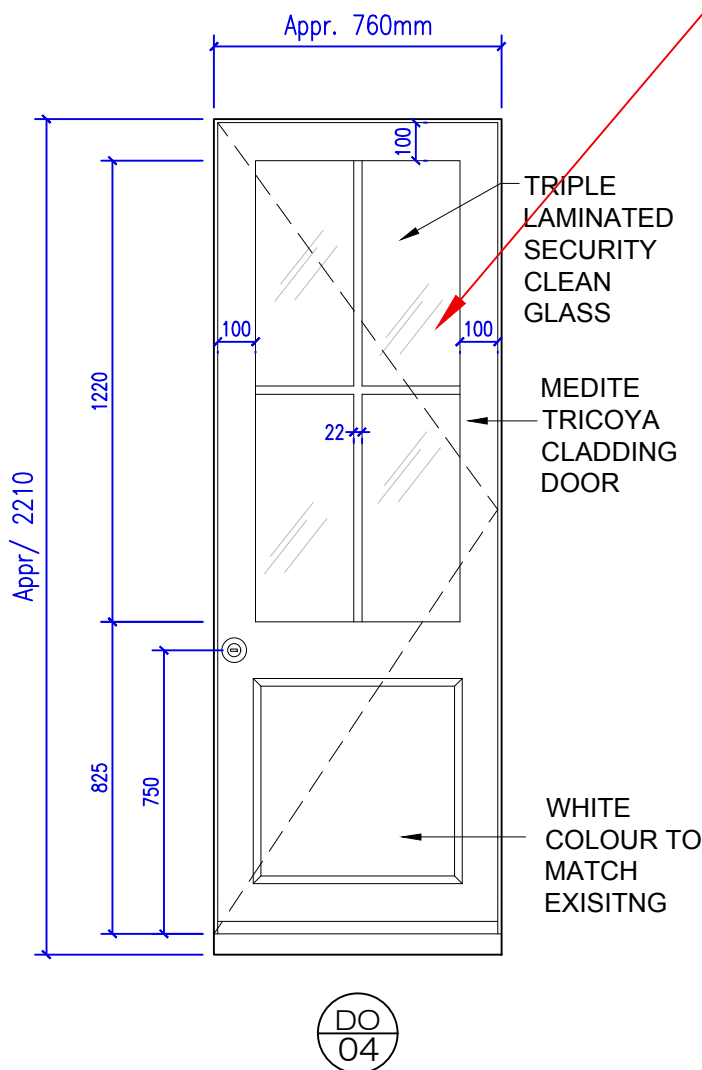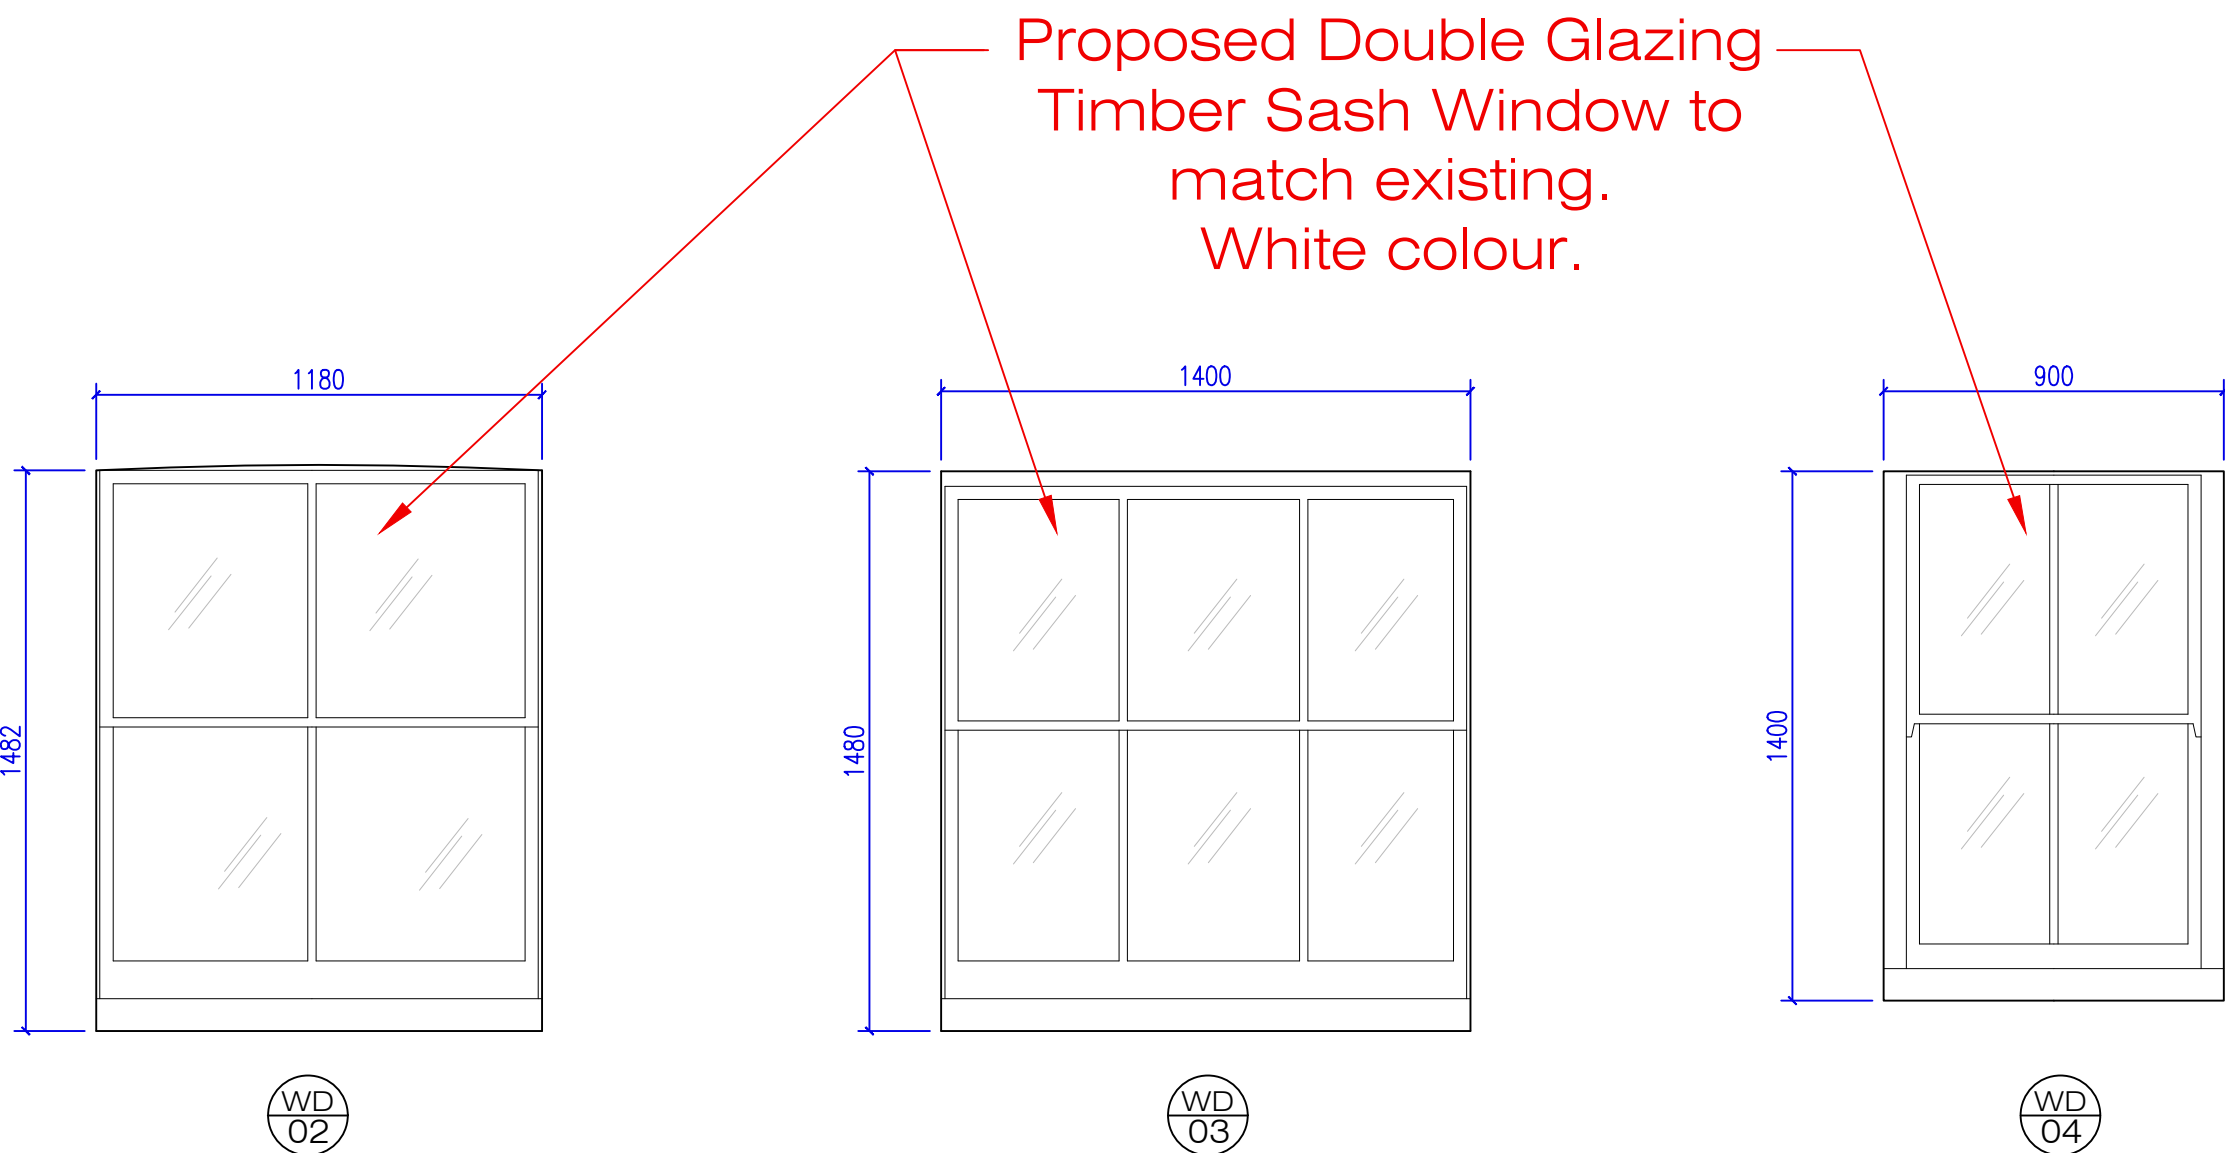

3 PROPOSED REAR ELEVATION DOOR AND WINDOWS  
121 Scale 1:20 @A1

Proposed Grade 3 Security  
door to match existing.  
White colour.

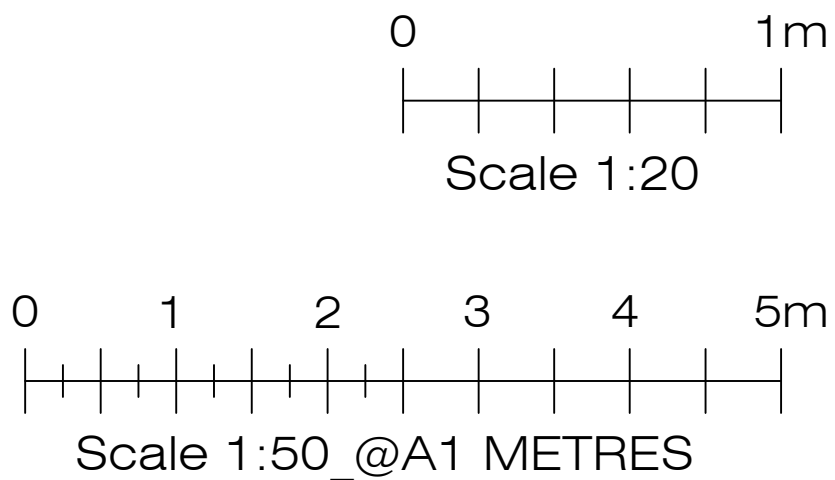

REV	DATE		BY	CHK
PURPOSE OF ISSUE				
PLANNING				
ISSUE DATE	REFERENCE NO	ISSUED TO		
01-06-2022	-	-		
CLIENT				
PRIVATE				
ARCHITECTS				
Cincotta Architects 2 The Oaks, London, N12 8AR Mob. 07963 480692 E.: cincottaconsulting@gmail.com				
PROJECT				
4a Belsize Park, London, NW3 4ET				
DRAWING TITLE				
PROPOSED ELEVATIONS WINDOWS & DOORS ( Sheet-02)				
SCALE	DATE	DRAWN	CHECKED	
:50/1: 20@A1	01/06/22	-	AC	
DRAWING No.			REV	
1156 - 121			P00	