



PHOTO-01\_EXISTING FRONT ELEVATION



PHOTO-04\_EXISTING REAR ELEVATION



PHOTO-02\_EXISTING ACCESS TO FLAT 4a LOWER GROUND FLOOR, BELSIZE PARK



PHOTO-03\_EXISTING TIMBER SASH WINDOWS AT THE LOWER GROUND FLOOR

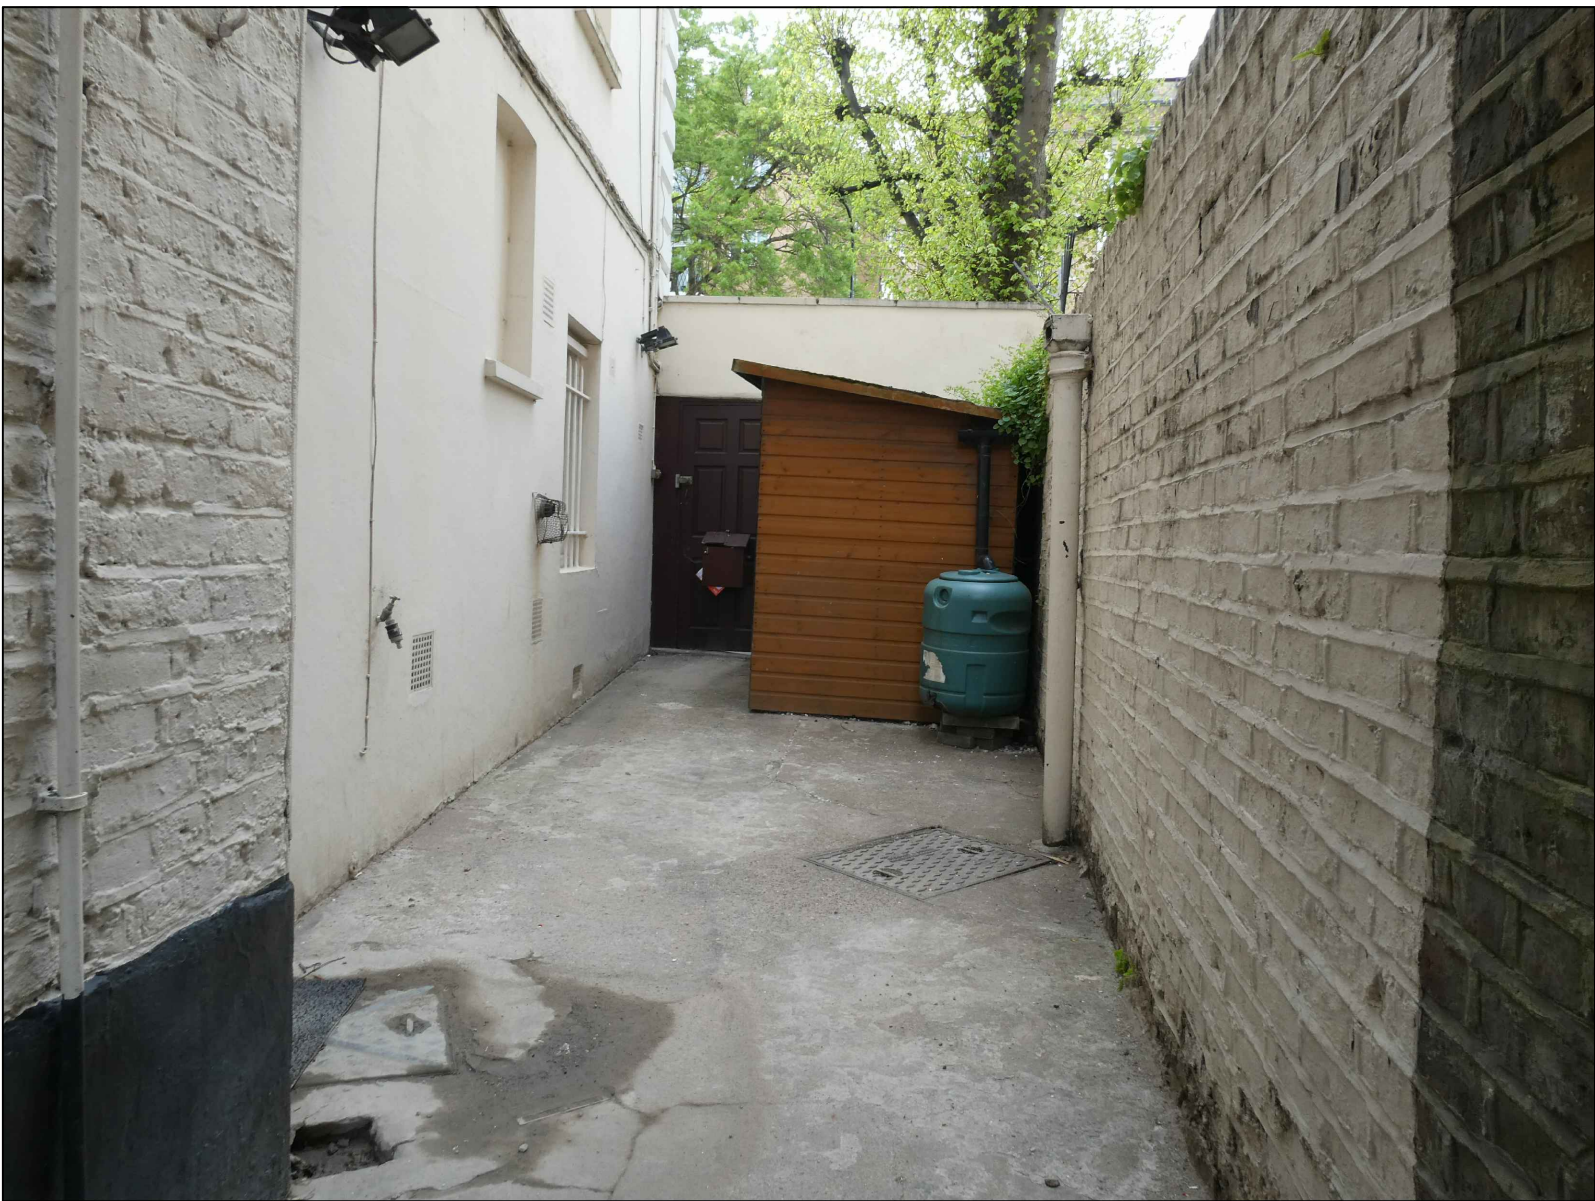


PHOTO-05\_EXISTING SIDE ELEVATION -ACCESS TO FLAT 4a LOWER GROUND FLOOR, BELSIZE PARK.



PHOTO-06\_EXISTING SIDE ELEVATION -ACCESS TO FLAT 4a LOWER GROUND FLOOR, BELSIZE PARK.



PHOTO-07\_EXISTING FLAT 4a LOWER GROUND FLOOR FRONT ELEVATION.



PHOTO-08\_EXISTING SIDE SASH WINDOW WITH SECURITY METAL BARS.

NOTES

This drawing is intended for the use of the individual or entity to whom it is addressed.

You are hereby notified that any dissemination, distribution or copying of this drawing is strictly prohibited.

1. All dimensions and levels to be checked on site. The Architect to be notified of any discrepancies.
2. This drawing to be read in conjunction with the other relevant project drawings and in addition, with structural, M & E engineers, approved sub-contractors drawings and current instructions.
3. All work to be undertaken with the requirements of the current Building and Water Regulations.

REV	DATE	BY	CHK
PURPOSE OF ISSUE			
PLANNING			
ISSUE DATE		REFERENCE NO	ISSUED TO
01-06-2022		-	-
CLIENT			
PRIVATE			
ARCHITECTS			
Cincotta Architects 2 The Oaks, London, N12 8AR Mob. 07963 480692 E.: cincottaconsulting@gmail.com			
PROJECT			
4a Belsize Park, London, NW3 4ET			
DRAWING TITLE			
EXISTING SITE PHOTOS			
SCALE	DATE	DRAWN	CHECKED
NTS	01/06/22	-	AC
DRAWING No.		REV	
1156 - 900		P00	