

Important note

© Copyright - Charlton Brown Architects Ltd

All dimensions in millimetres. Where dimensions are not given, drawings must not be scaled and the matter referred back to Charlton Brown Architects.

All dimensions and conditions are to be checked on site by the contractor prior to preparing drawings or commencing any work. The contractor is responsible for checking that there is no conflict between site dimensions and drawn dimensions.

In the event of any detail or dimensional conflict between Charlton Brown Architects drawings, the matter must be referred back to Charlton Brown Architects for clarification




Proposed South elevation



Proposed East elevation

Key to windows

- Existing window to be retained
- New window
- Existing window to be refurbished (see labels for notes on individual windows)

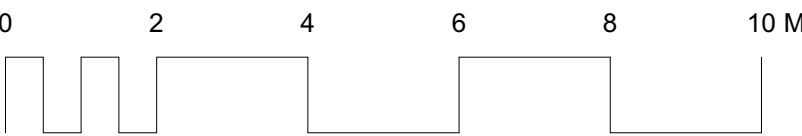

Rev Date Details By

Charlton Brown  
Architecture & Interiors

The Belvedere, 2 Back Lane, Hampstead, London, NW3 1HL

Telephone +44(0)20 7794 1234  
Email office@charltonbrown.com  
Website www.charltonbrown.com

Client  
Sam and Nigel Hikmet

Project  
19 Heath Drive NW3 7SL

Drawing Title  
Window replacement key elevations

Date	Drawn	Checked
04/07/2022	JK	JM

Scale

1:100


Issue Status

Planning

Project Number	Drawing Number	Revision
20086	AP04	



Proposed North elevation

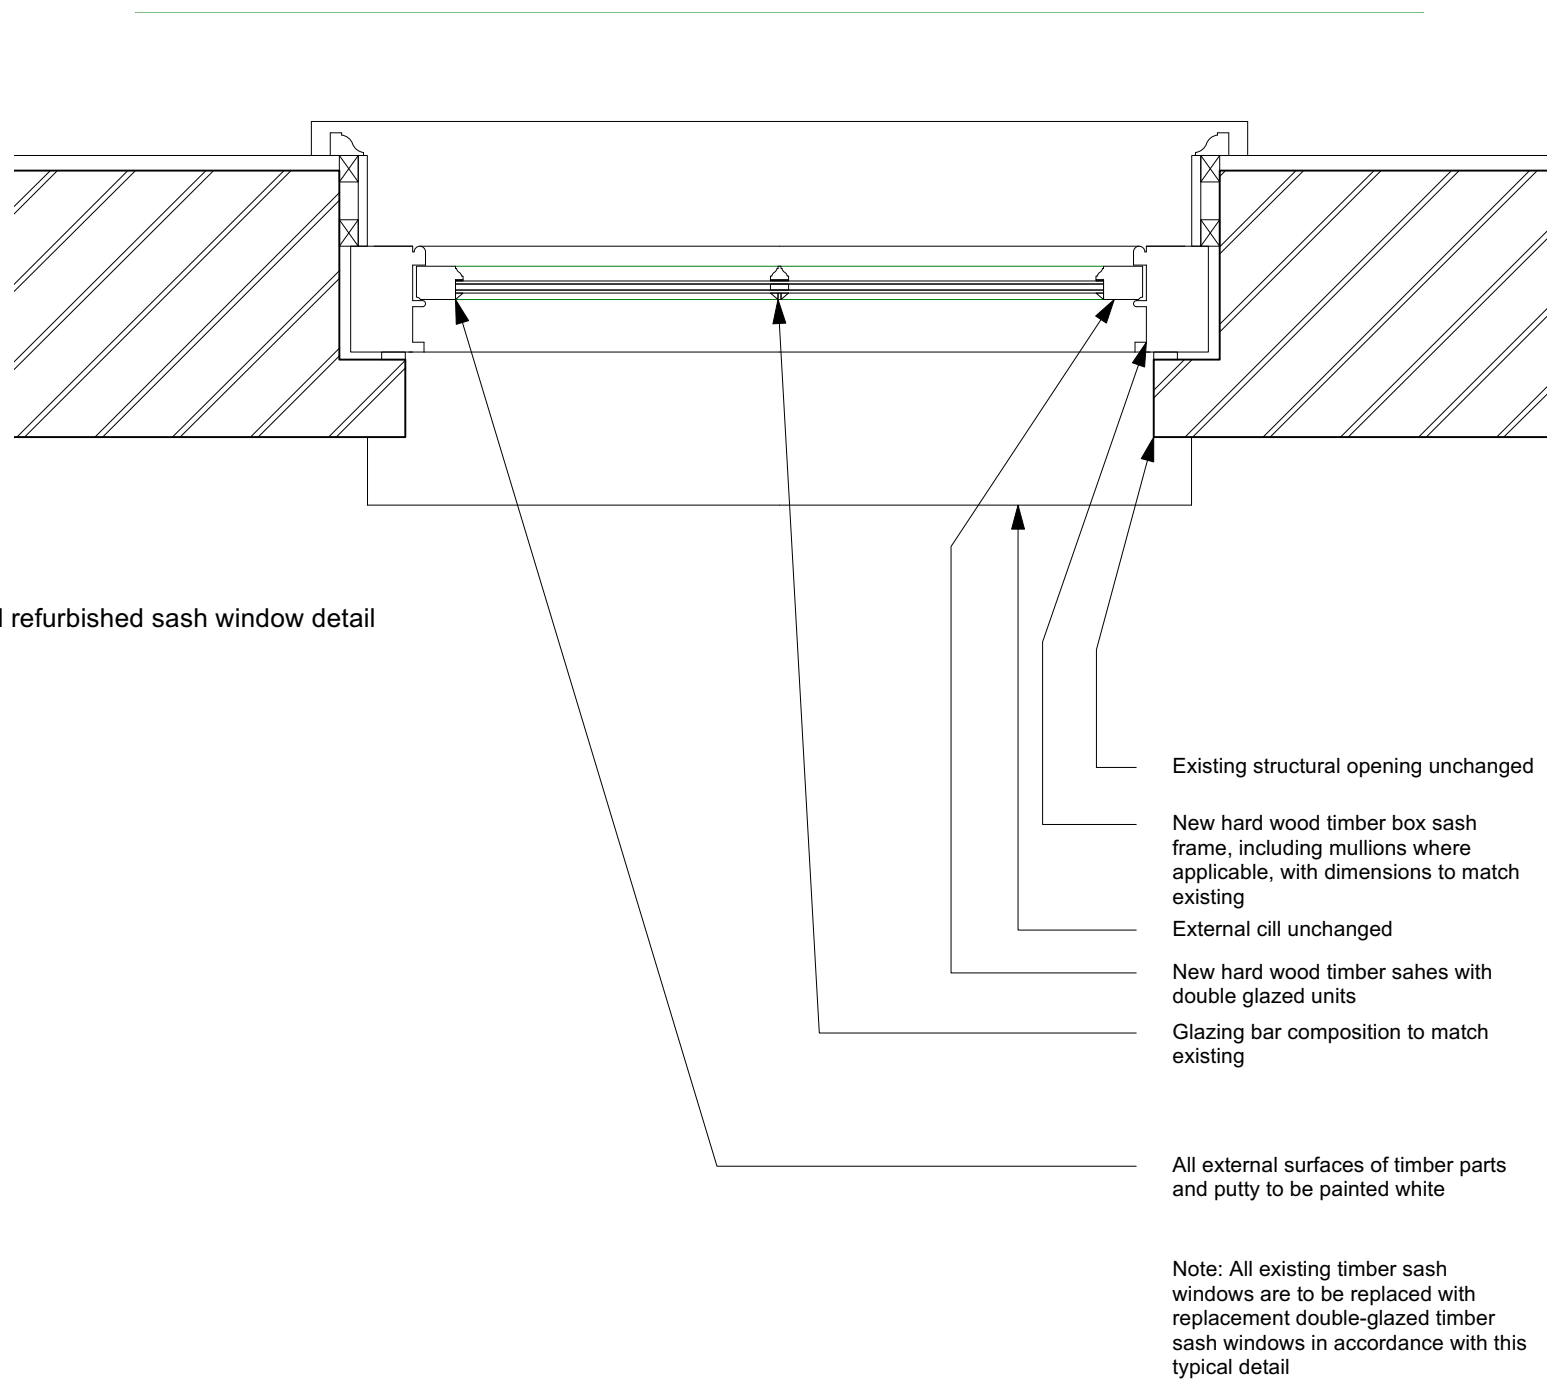

Proposed typical refurbished sash window detail