

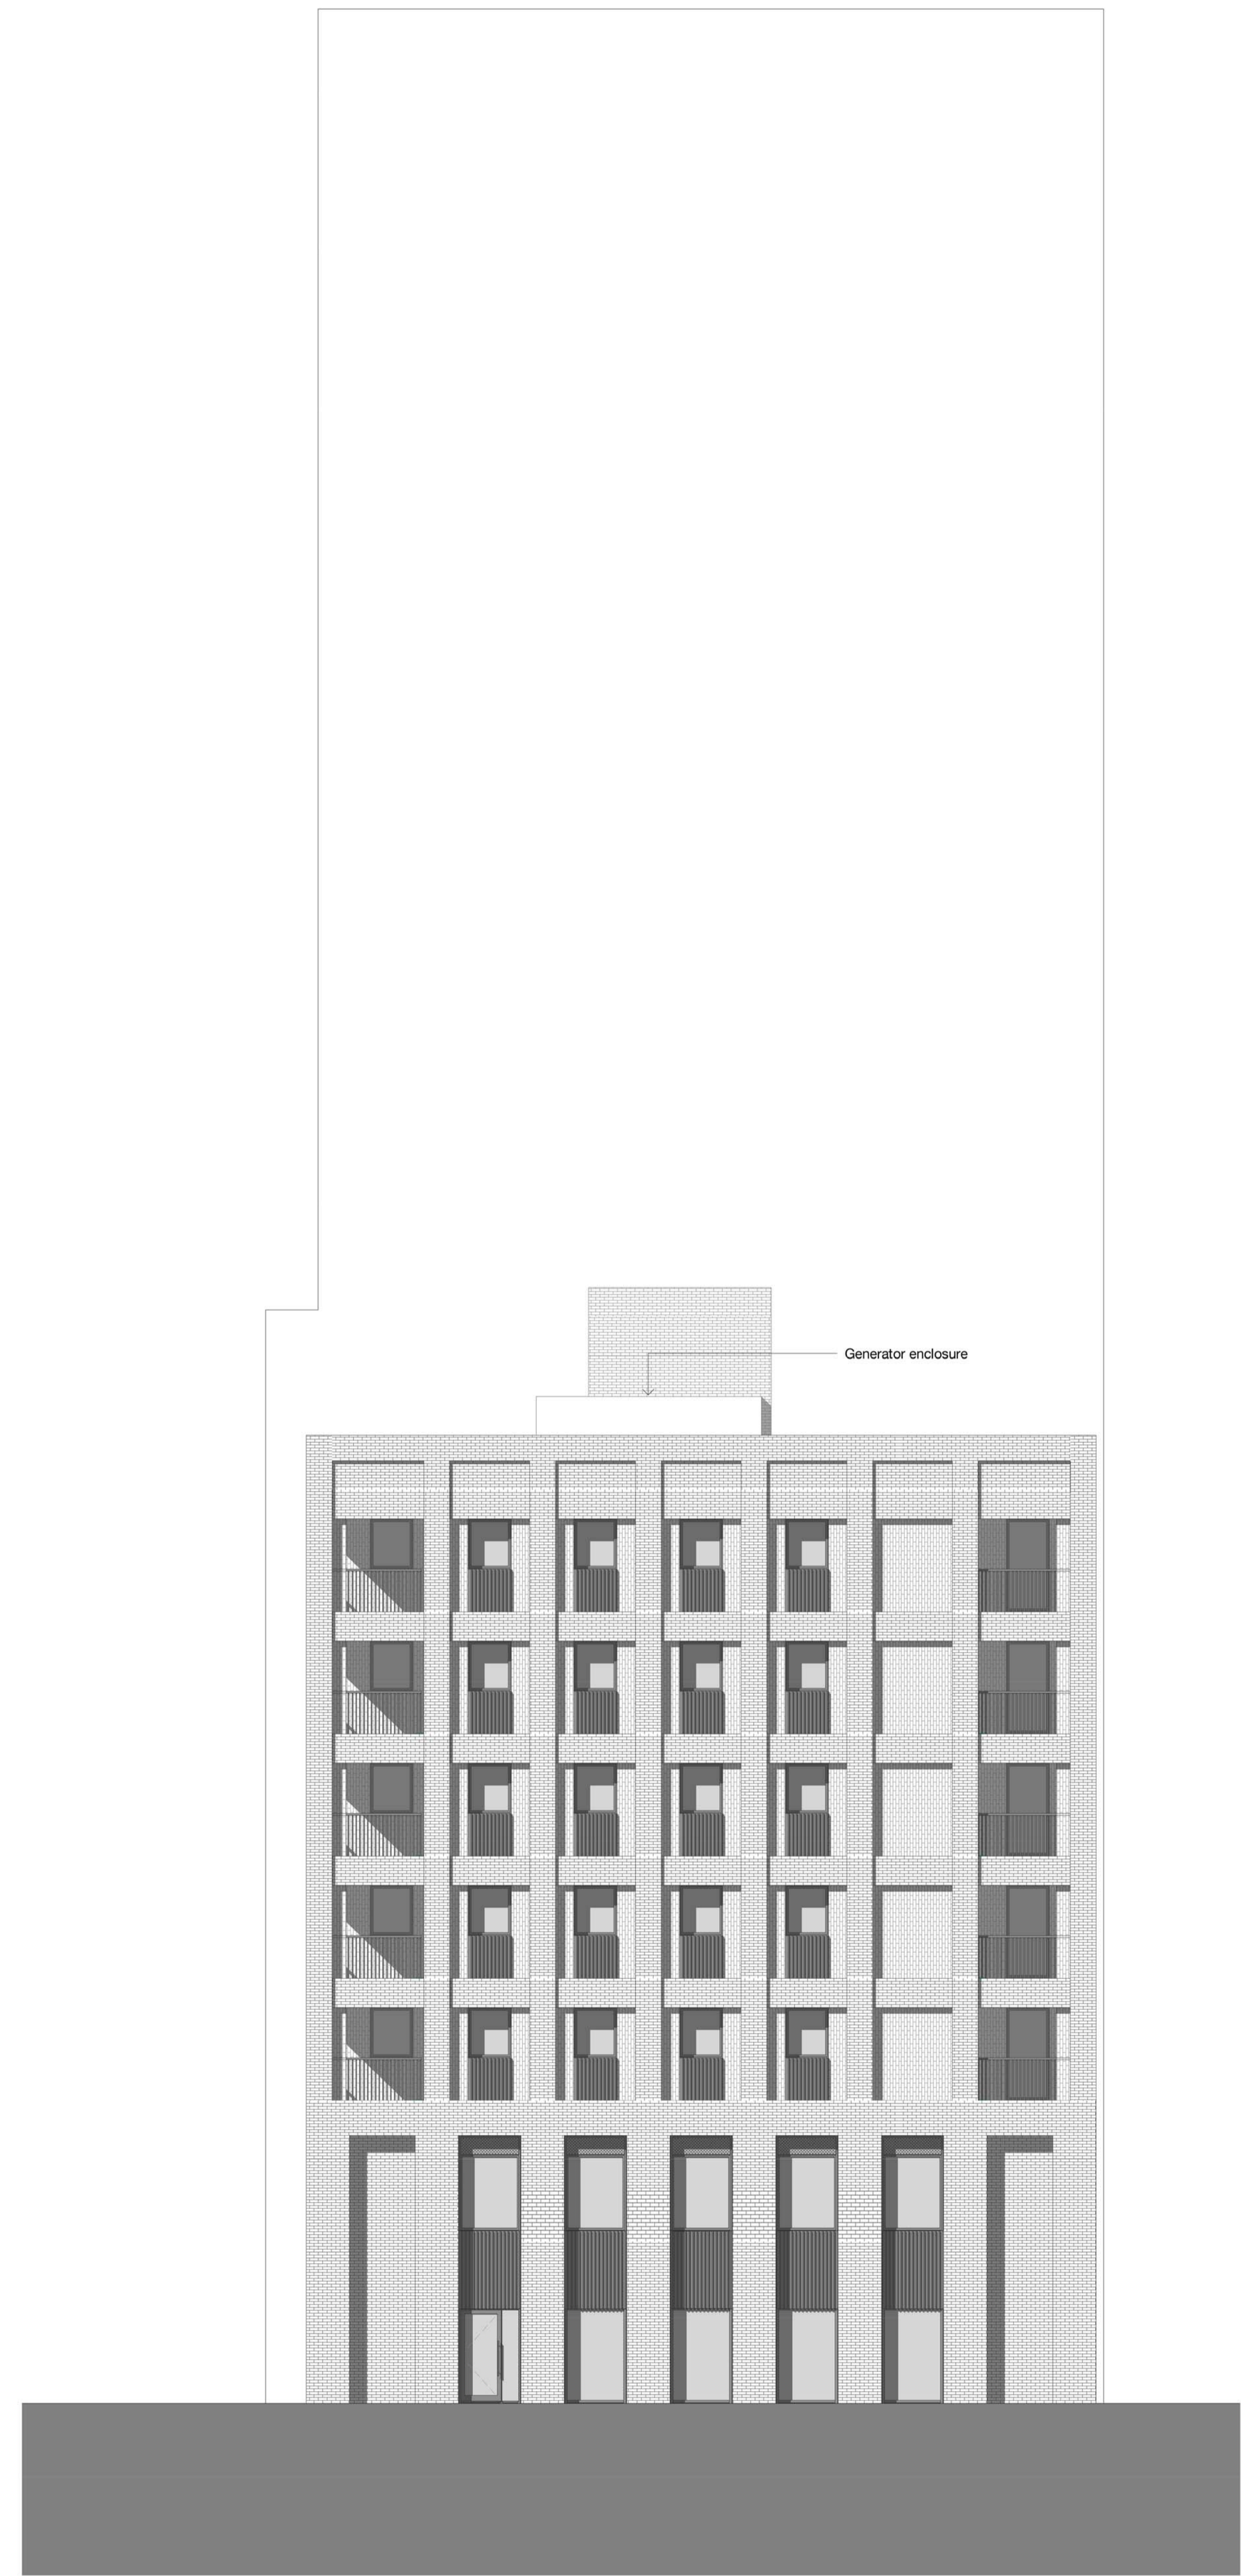


1 East Elevation
1 : 100

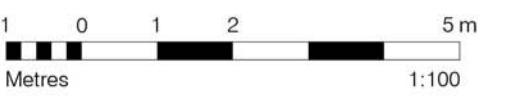

2 West Elevation
1 : 100

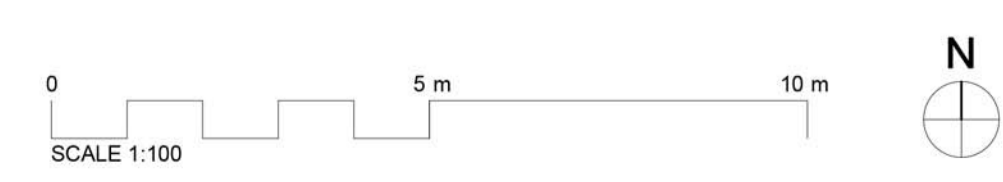

Rev	Description	Date
P1	May 22 Section 73 Rev	31/05/22
P2	Community Arch Updates	01/07/22

Copyright
HawkinsBrown Architects
No implied licence exists.
This drawing should not be
used to calculate areas for
the purpose of valuation.
Do not scale this drawing.
All dimensions to be
checked on the site by the
contractor and such
dimensions to be the
responsibility. All work must
comply with relevant British
Standards and Building
Regulation requirements.
Drawing errors and
omissions to be reported to
the architect. To be read in
conjunction with architect's
specification and other
contract information.

KEYPLAN

NOTES

Scale @ A0	Date	Job Number	Project
As indicated	04/07/22	1423D	Agar Grove - Block B May '22 Amendments
Drawn By	Checked By	Status	159 St John Street London EC1V 4QU mail@hawkinsbrown.com hawkinsbrown.com
RB	JC	S2	
Drawing No.	Rev	Purpose of Issue	Drawing
AGV-HBA-B-ZZ-DR-A-200201	P2	Planning	East & West Elevation

