
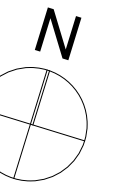
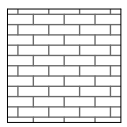
 



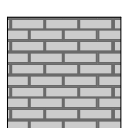
 
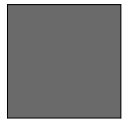

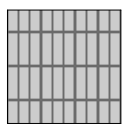
Elevation Key

 

Existing Materials

-  1. Red brick with light coloured mortar
-  2. Concrete banding and panels under windows
-  3. Roof above west wing - copper roof
-  4. Roof above east wing - vertical tiles

Proposed Materials


-  **A.** White glazed brick with buff mortar
Colour Reference: Antique White
-  **B.** Timber-framing-around-glazing omitted
-  **C.** Glazing frames and louvres - dark grey (to match planning application 2021/4222/P)
-  **D.** Green living wall
-  **E.** White glazed brick with buff mortar
Colour Reference: Antique White
Rotated stack bond to create horizontal banding



1 Elevation 03 1:100




2 Elevation 04 1:100

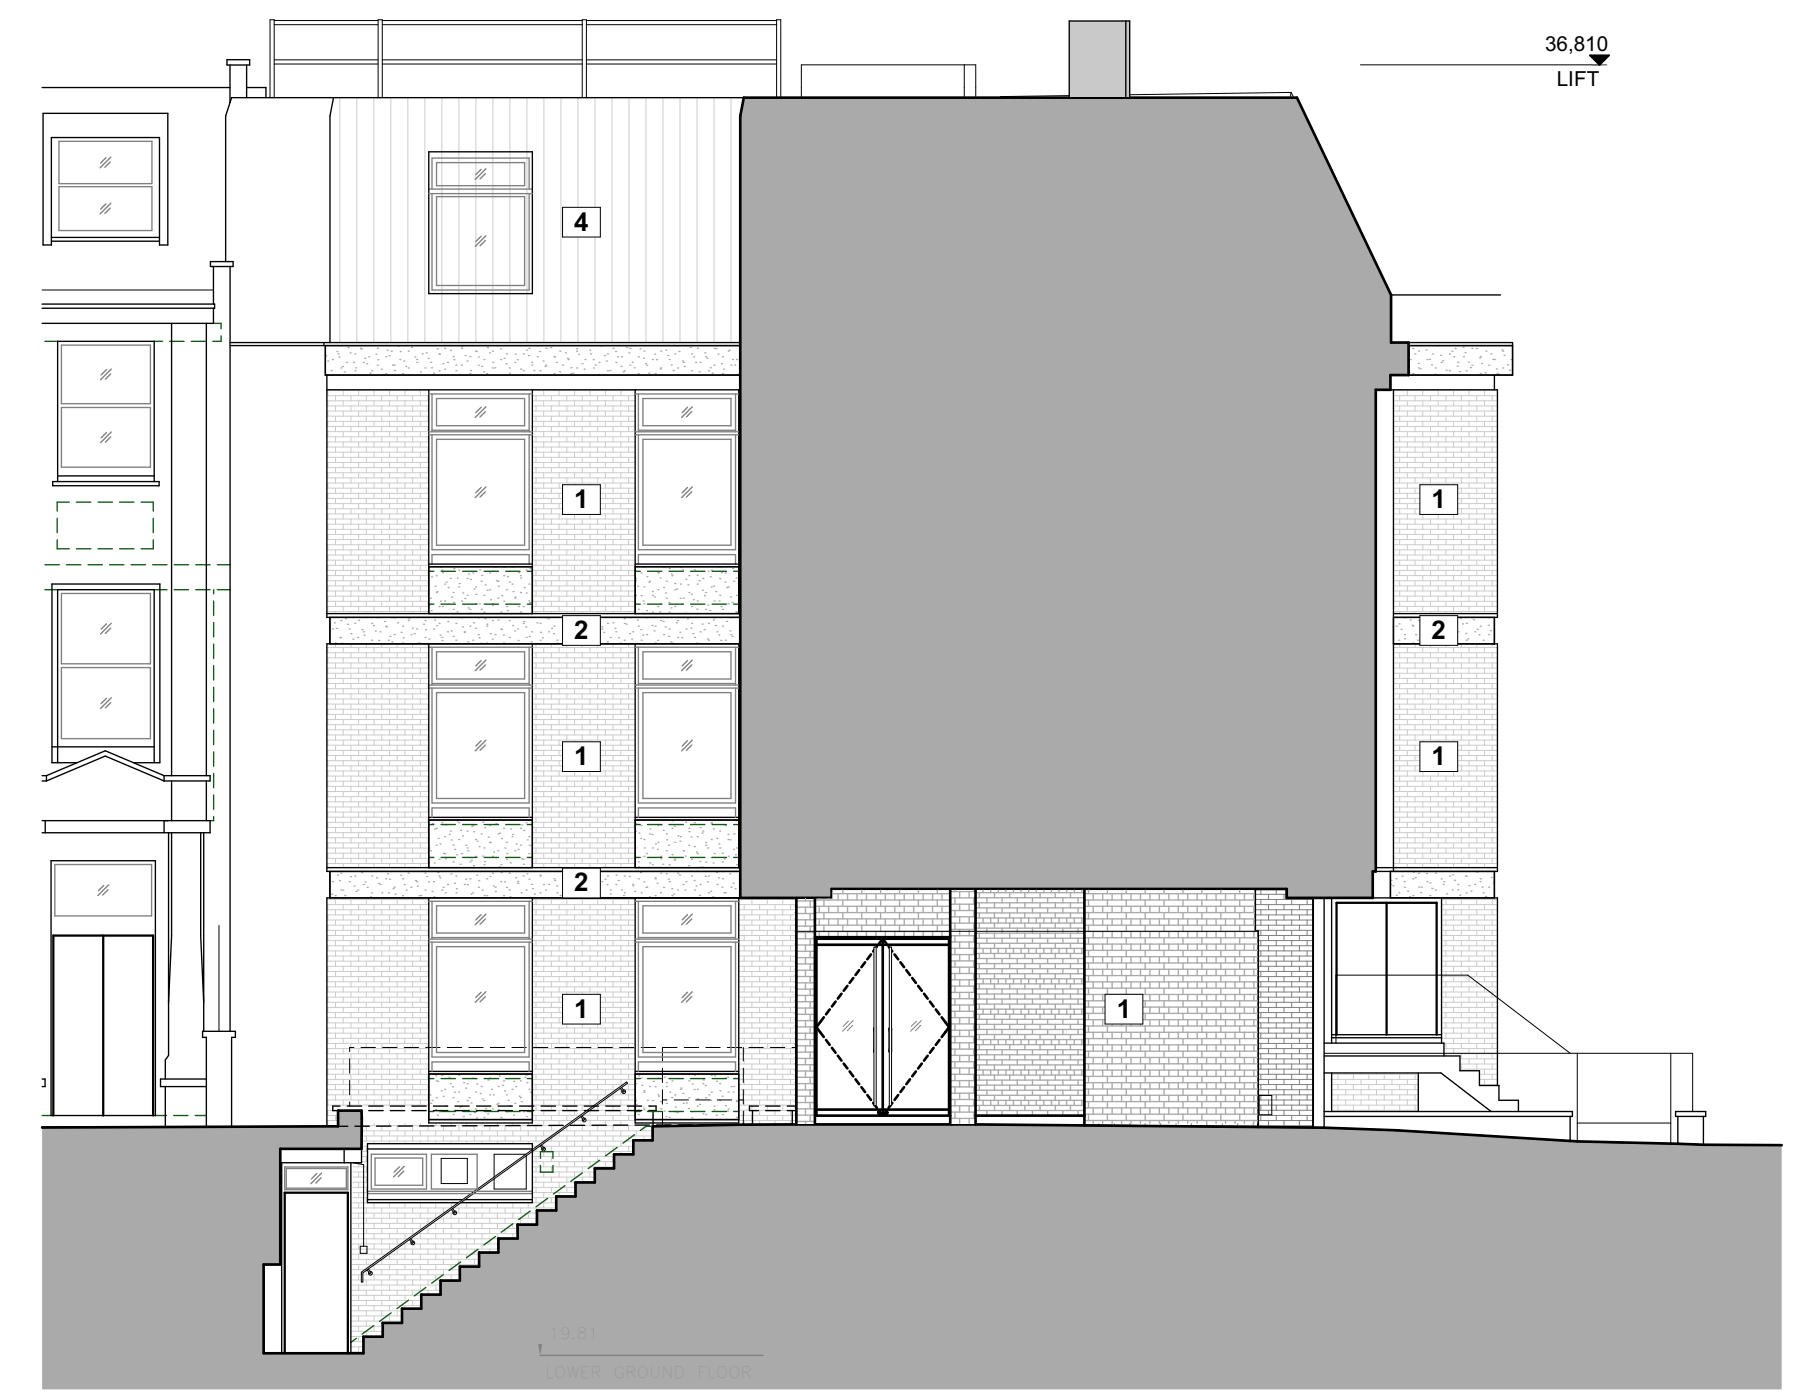

3 Elevation 05 1:100

| | | | |
|-----|-----|----------|-------------------------------------------------------------------------------------------------|
| P04 | JLe | 09.12.21 | Updated roof plant to reflect Roof Plan T02 |
| P03 | JLe | 02.12.21 | Combined applications 2021/3410/P and 2021/3731/P. Issued under single application 2021/3731/P. |
| P02 | JLe | 22.07.21 | Issued for Planning |
| P01 | JLe | 08.07.21 | Issued for Planning |

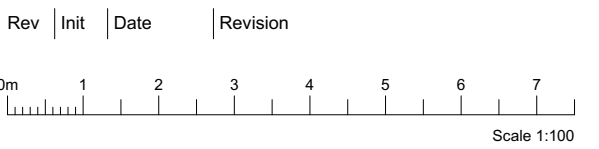

lsi ARCHITECTS

NORWICH
 The Old Drift Hall
 23a Castle Market Street
 Norwich NR1 3DY
 +44(0)1603 660711

LONDON
 Floor 2
 50-54 Clerkenwell Road
 London EC1M 5PS
 +44(0)20 7278 1739
 www.lsiarchitects.co.uk

Client
 City of London Corporation

Project
 City Junior School

Title
 Proposed General Arrangement Elevations
 LG Extension, Entrance and Roof Plant -
 Elevations Sheet 02

| | | |
|------------|----------|-------|
| Scale @ A1 | Date | Drawn |
| 1:100 | 15/06/21 | JLe |

| | | |
|---------------------------|------|-----|
| Purpose of issue | | |
| For Planning | | |
| Drawing Code | Suit | Rev |
| 21040-LSI-A1-ZZ-DR-A-1351 | S2 | P04 |