

GROUND FLOOR PLAN

Rev:



Notes:

Unless stated otherwise, all dimensions are in millimetres. All dimensions to be checked and confirmed on site by contractor and as such are to be his responsibility. Any errors, omissions or discrepancies on this drawing are to be reported to the architect.

JOE WRIGHT ARCHITECTS

t: www.joewrightarchitects.co.uk e: info@joewrightarchitects.co.uk

Project: 32 Willoughby Road, NW3 1RU

Scale: 1:100 @ A3


Date: 20.06.22

Drawing: Proposed Drawing


Drwg No: 2104-01_PL_101

Rev: B

Title: GF Plan

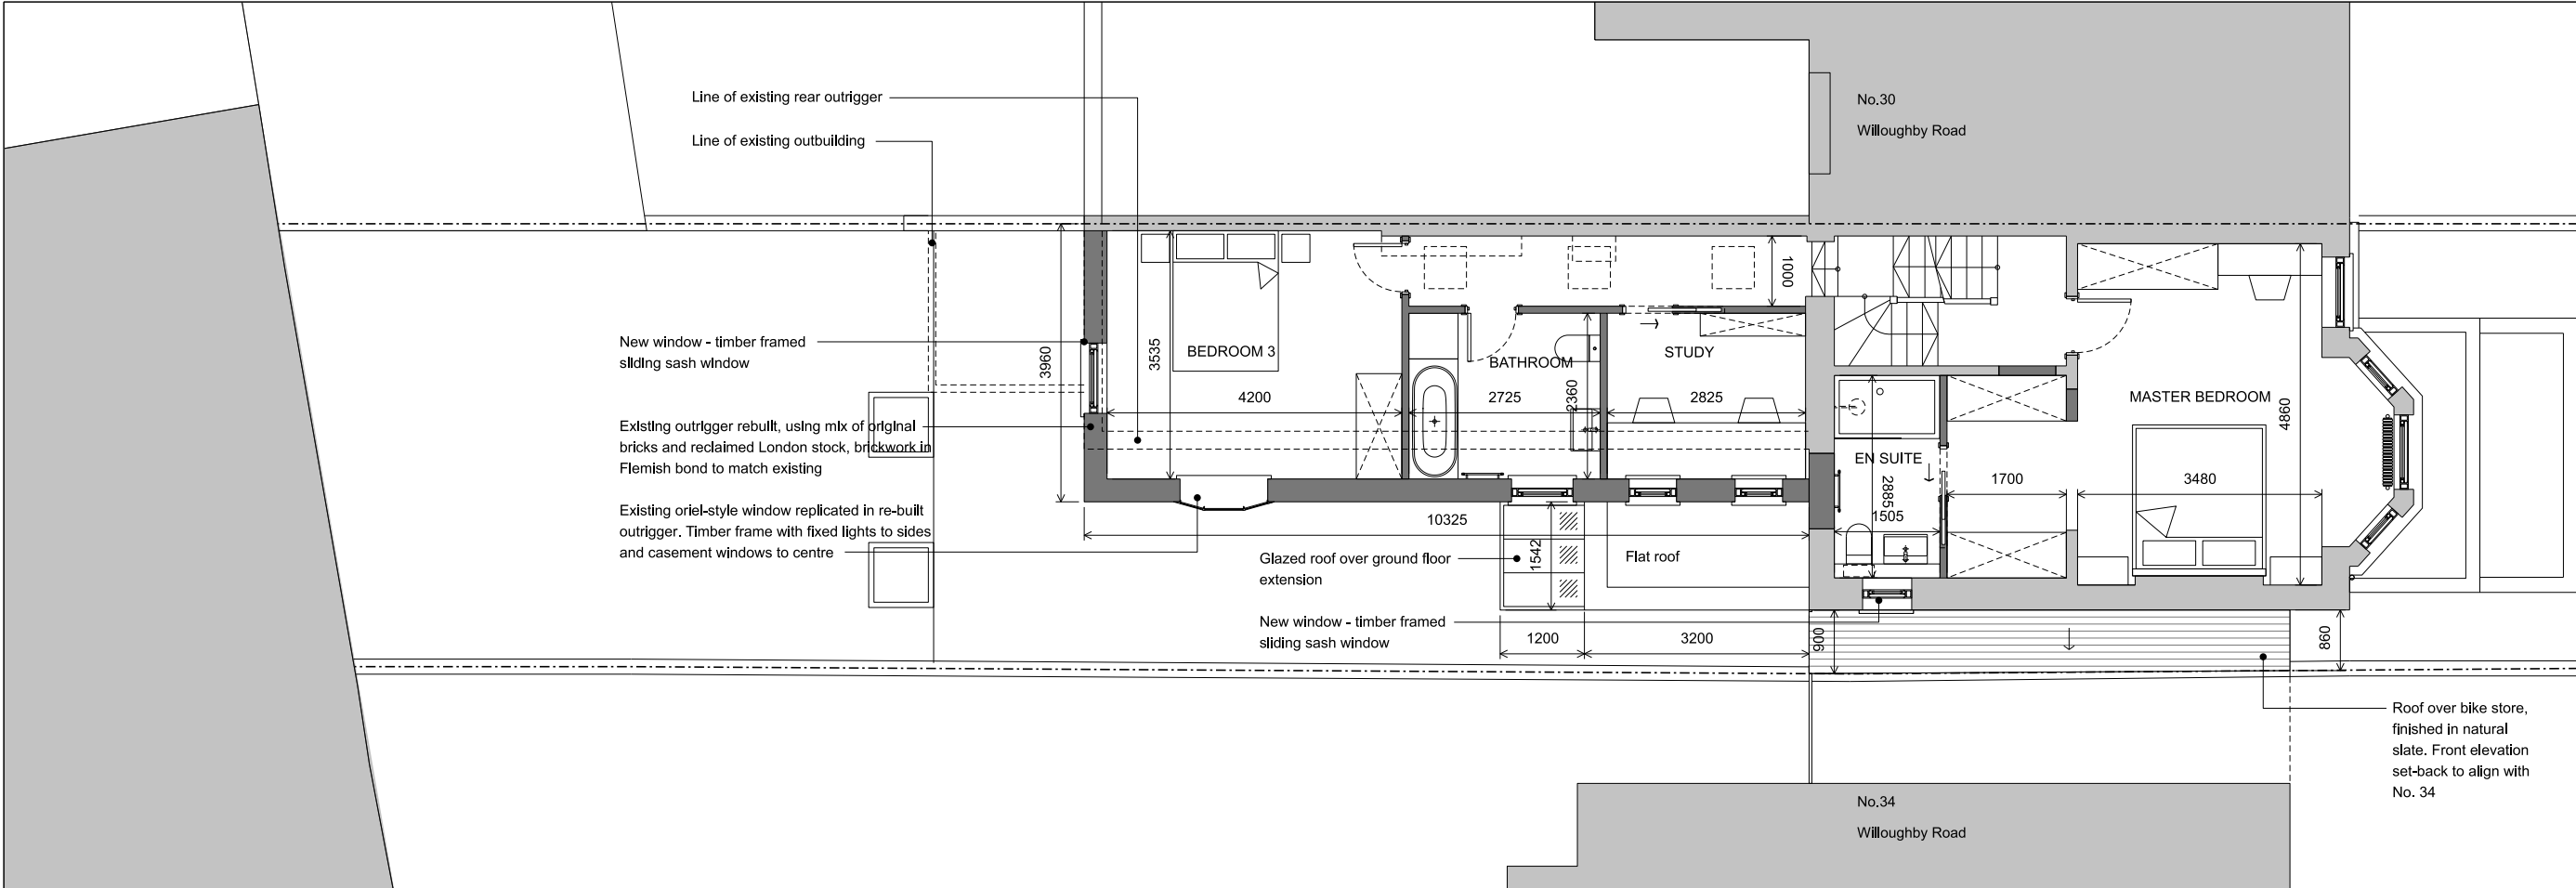


FIRST FLOOR PLAN

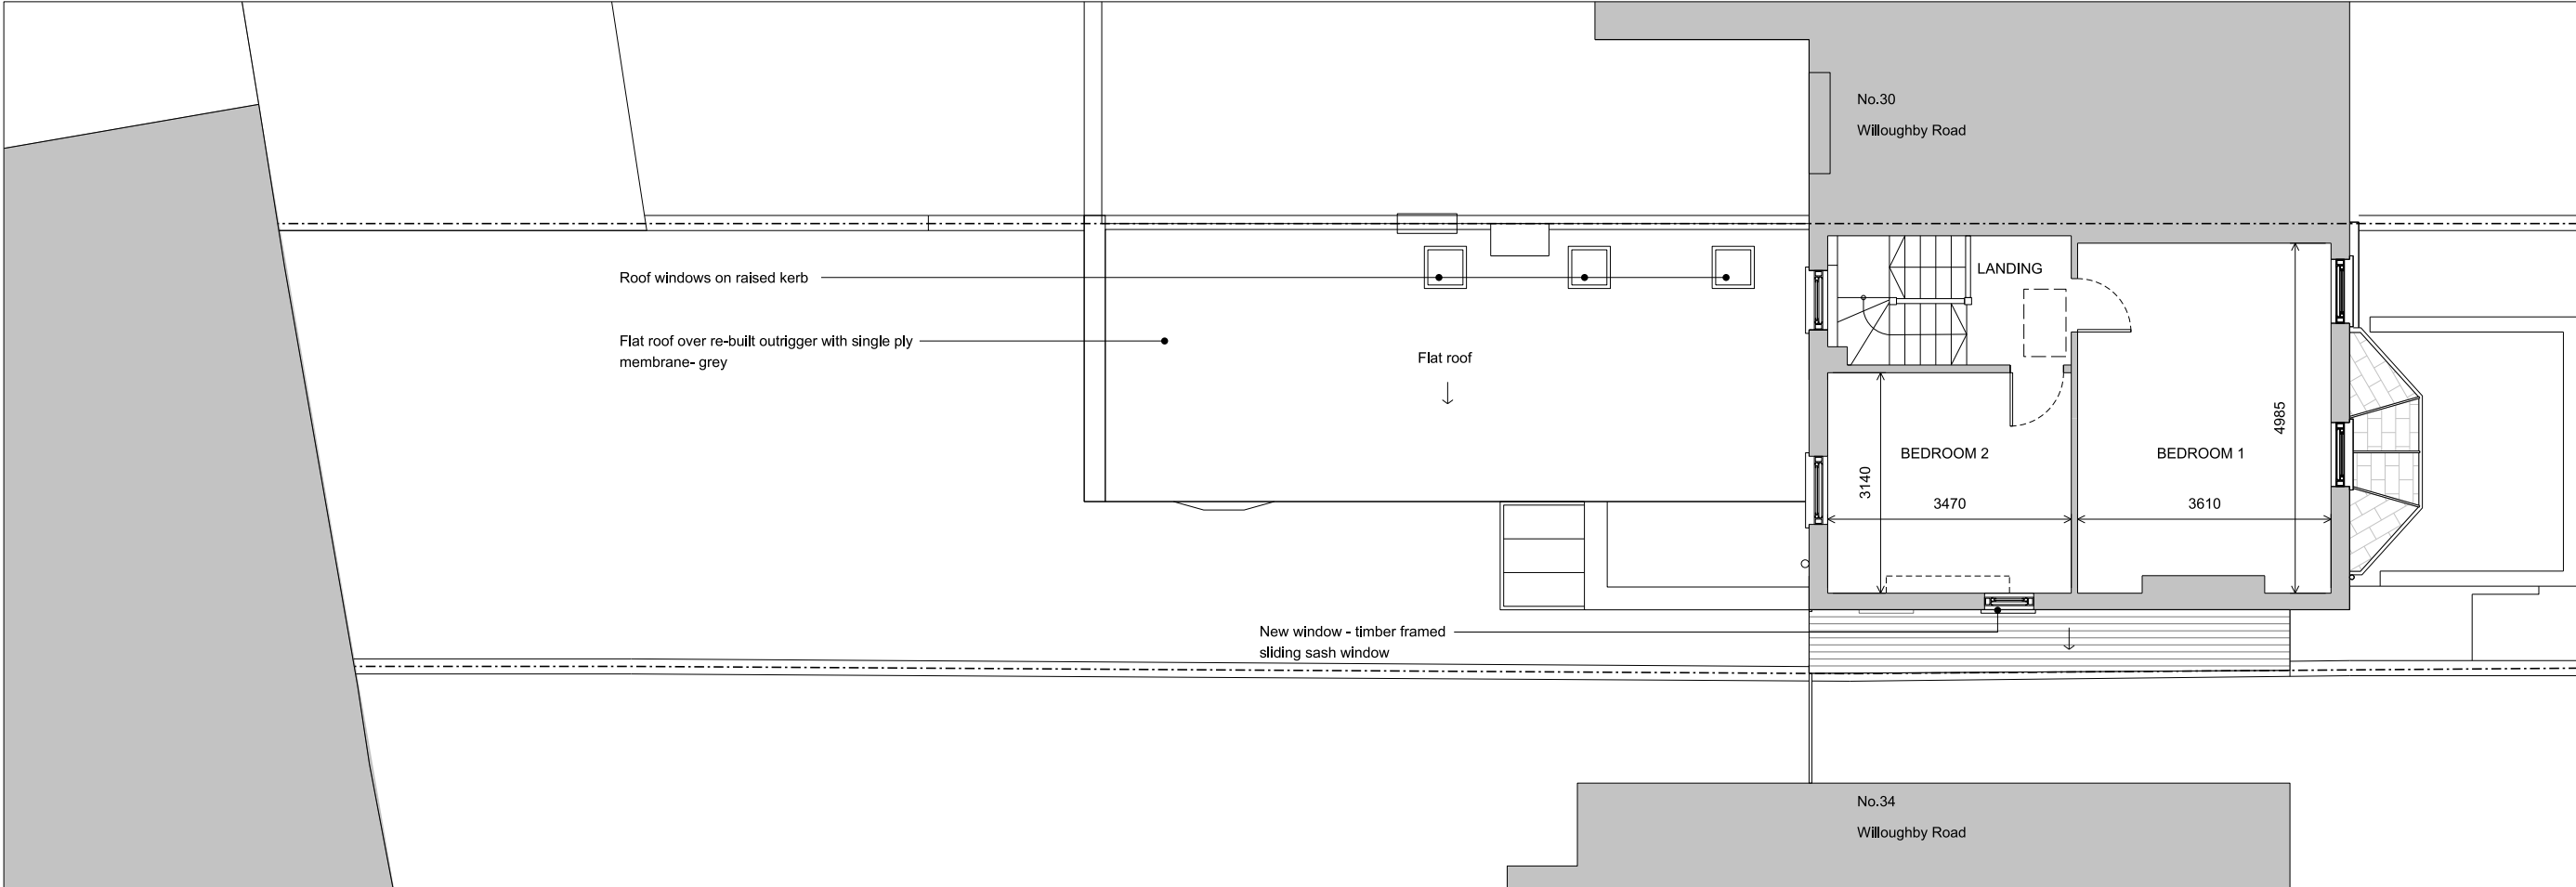

SECOND FLOOR PLAN

Rev:

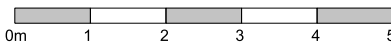

Notes:
Unless stated otherwise, all dimensions are in millimetres.
All dimensions to be checked and confirmed on site by contractor and as such are to be his responsibility.
Any errors, omissions or discrepancies on this drawing are to be reported to the architect.

JOE WRIGHT ARCHITECTS

t: www.joewrightarchitects.co.uk e: info@joewrightarchitects.co.uk

Project: 32 Willoughby Road, NW3 1RU

Scale: 1:100 @ A3


Date: 14.06.22

Drawing Proposed Drawing


Drwg No: 2104-01_PL_102

Rev: A

Title: 1F & 2F Plans

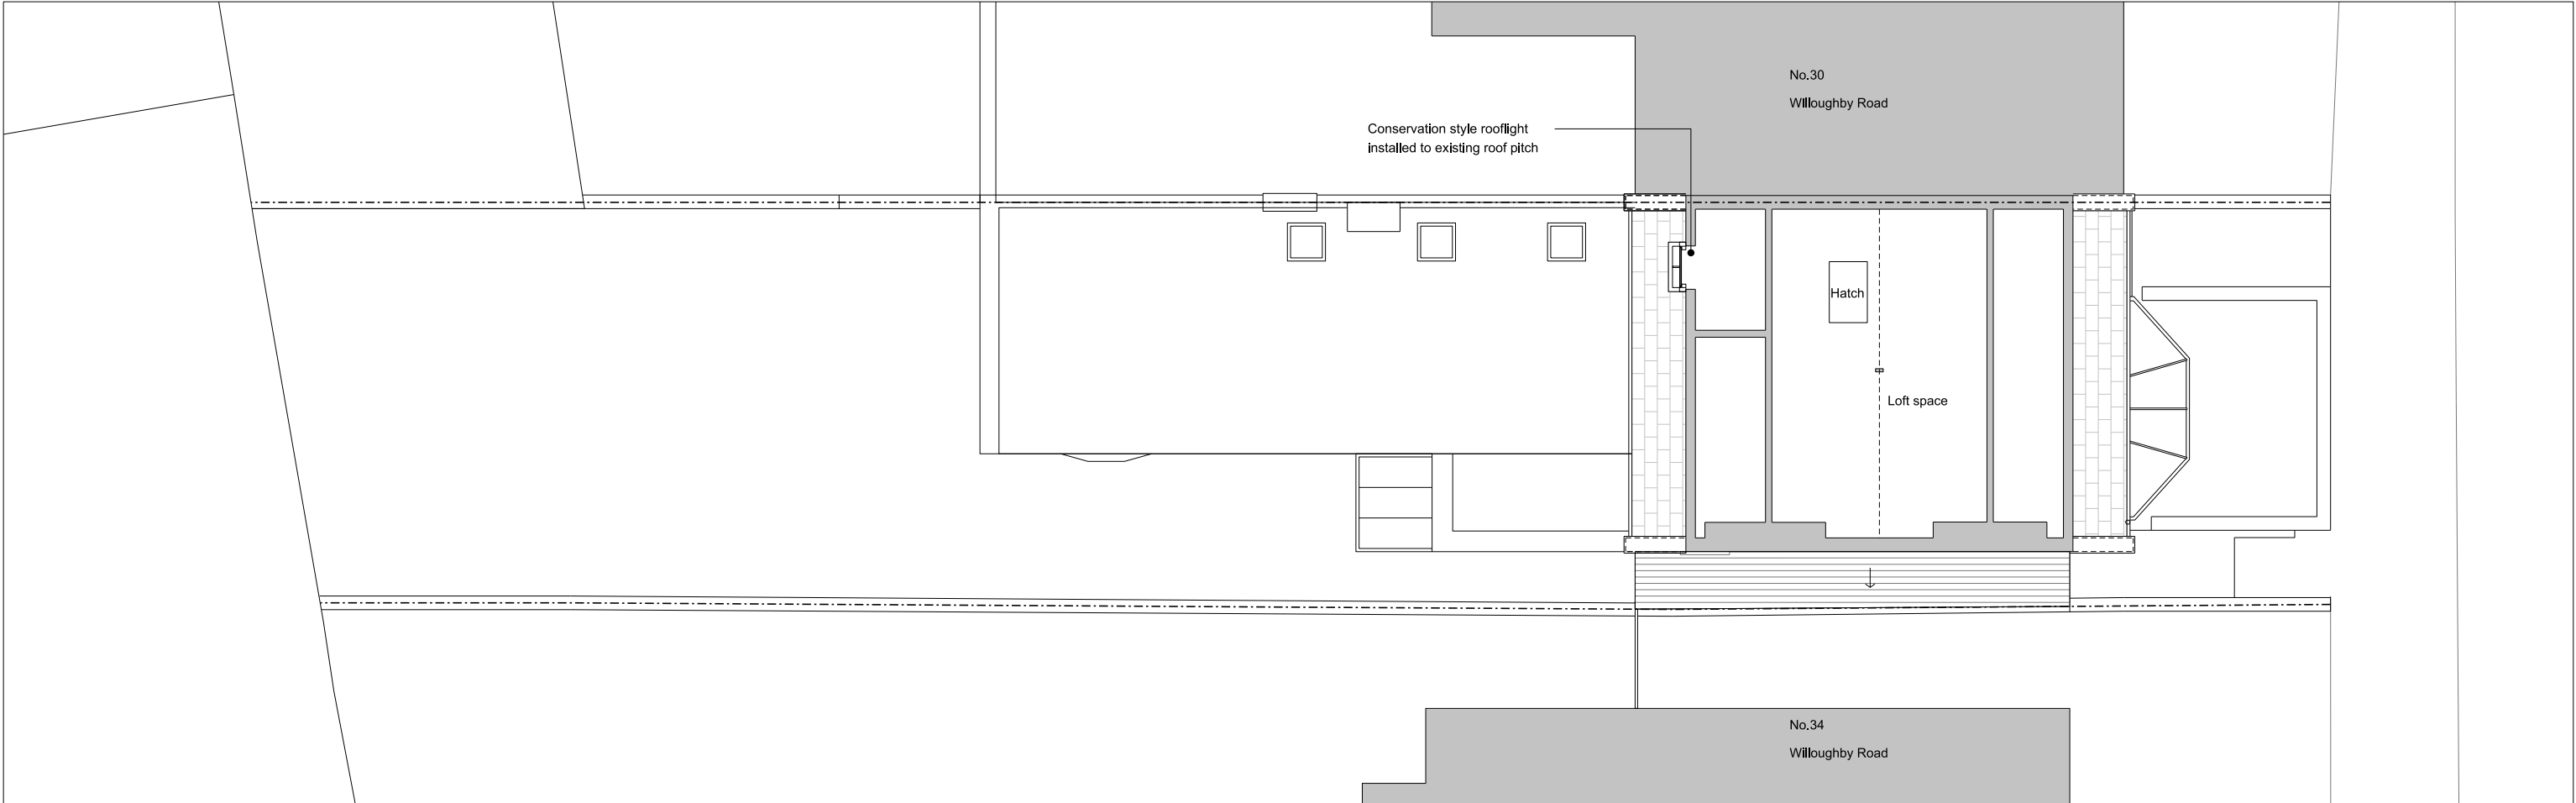

LOFT PLAN

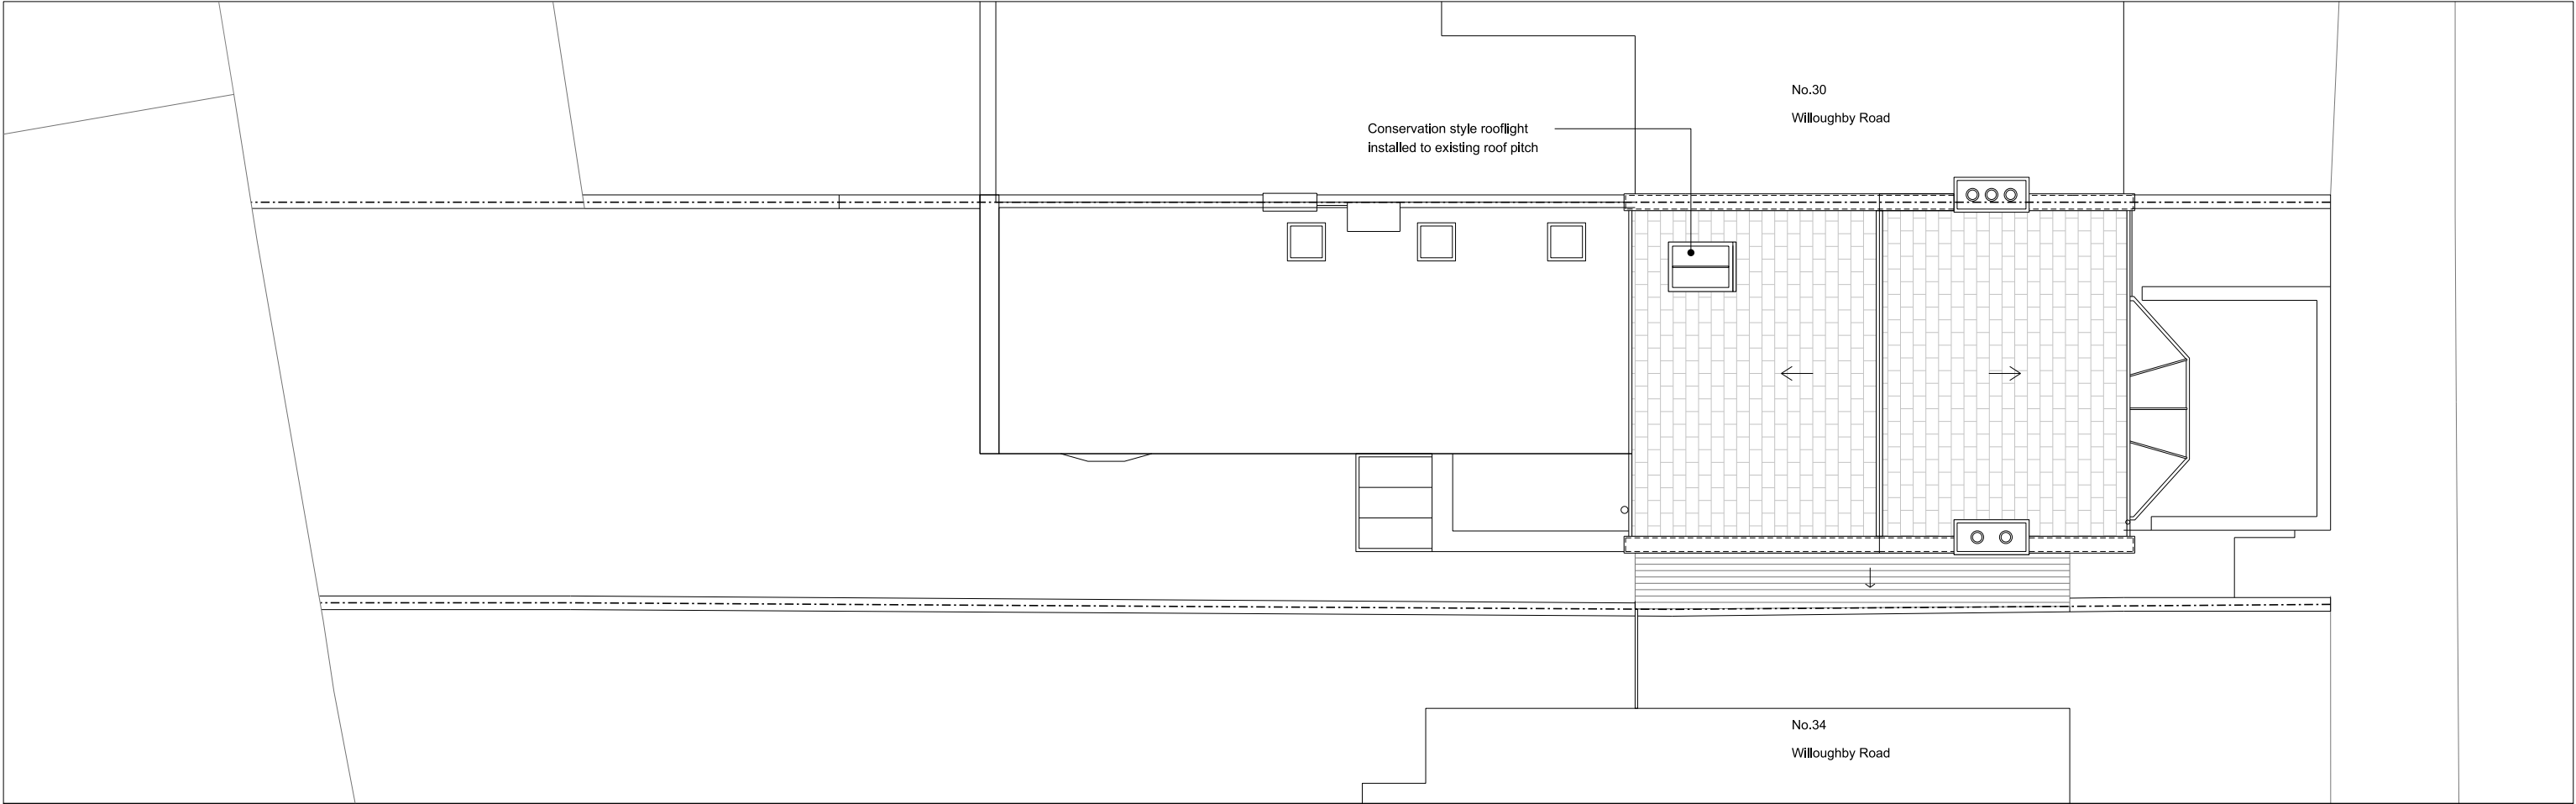

ROOF PLAN

Rev:



Notes:

Unless stated otherwise, all dimensions are in millimetres. All dimensions to be checked and confirmed on site by contractor and as such are to be his responsibility. Any errors, omissions or discrepancies on this drawing are to be reported to the architect.

JOE WRIGHT ARCHITECTS

t: www.joewrightarchitects.co.uk e: info@joewrightarchitects.co.uk

Project: 32 Willoughby Road, NW3 1RU

Scale: 1:100 @ A3



Date: 14.06.22

Drawing Proposed Drawing

Drwg No: 2104-01_PL_103

Rev: A

Title: 3F & Roof Plans

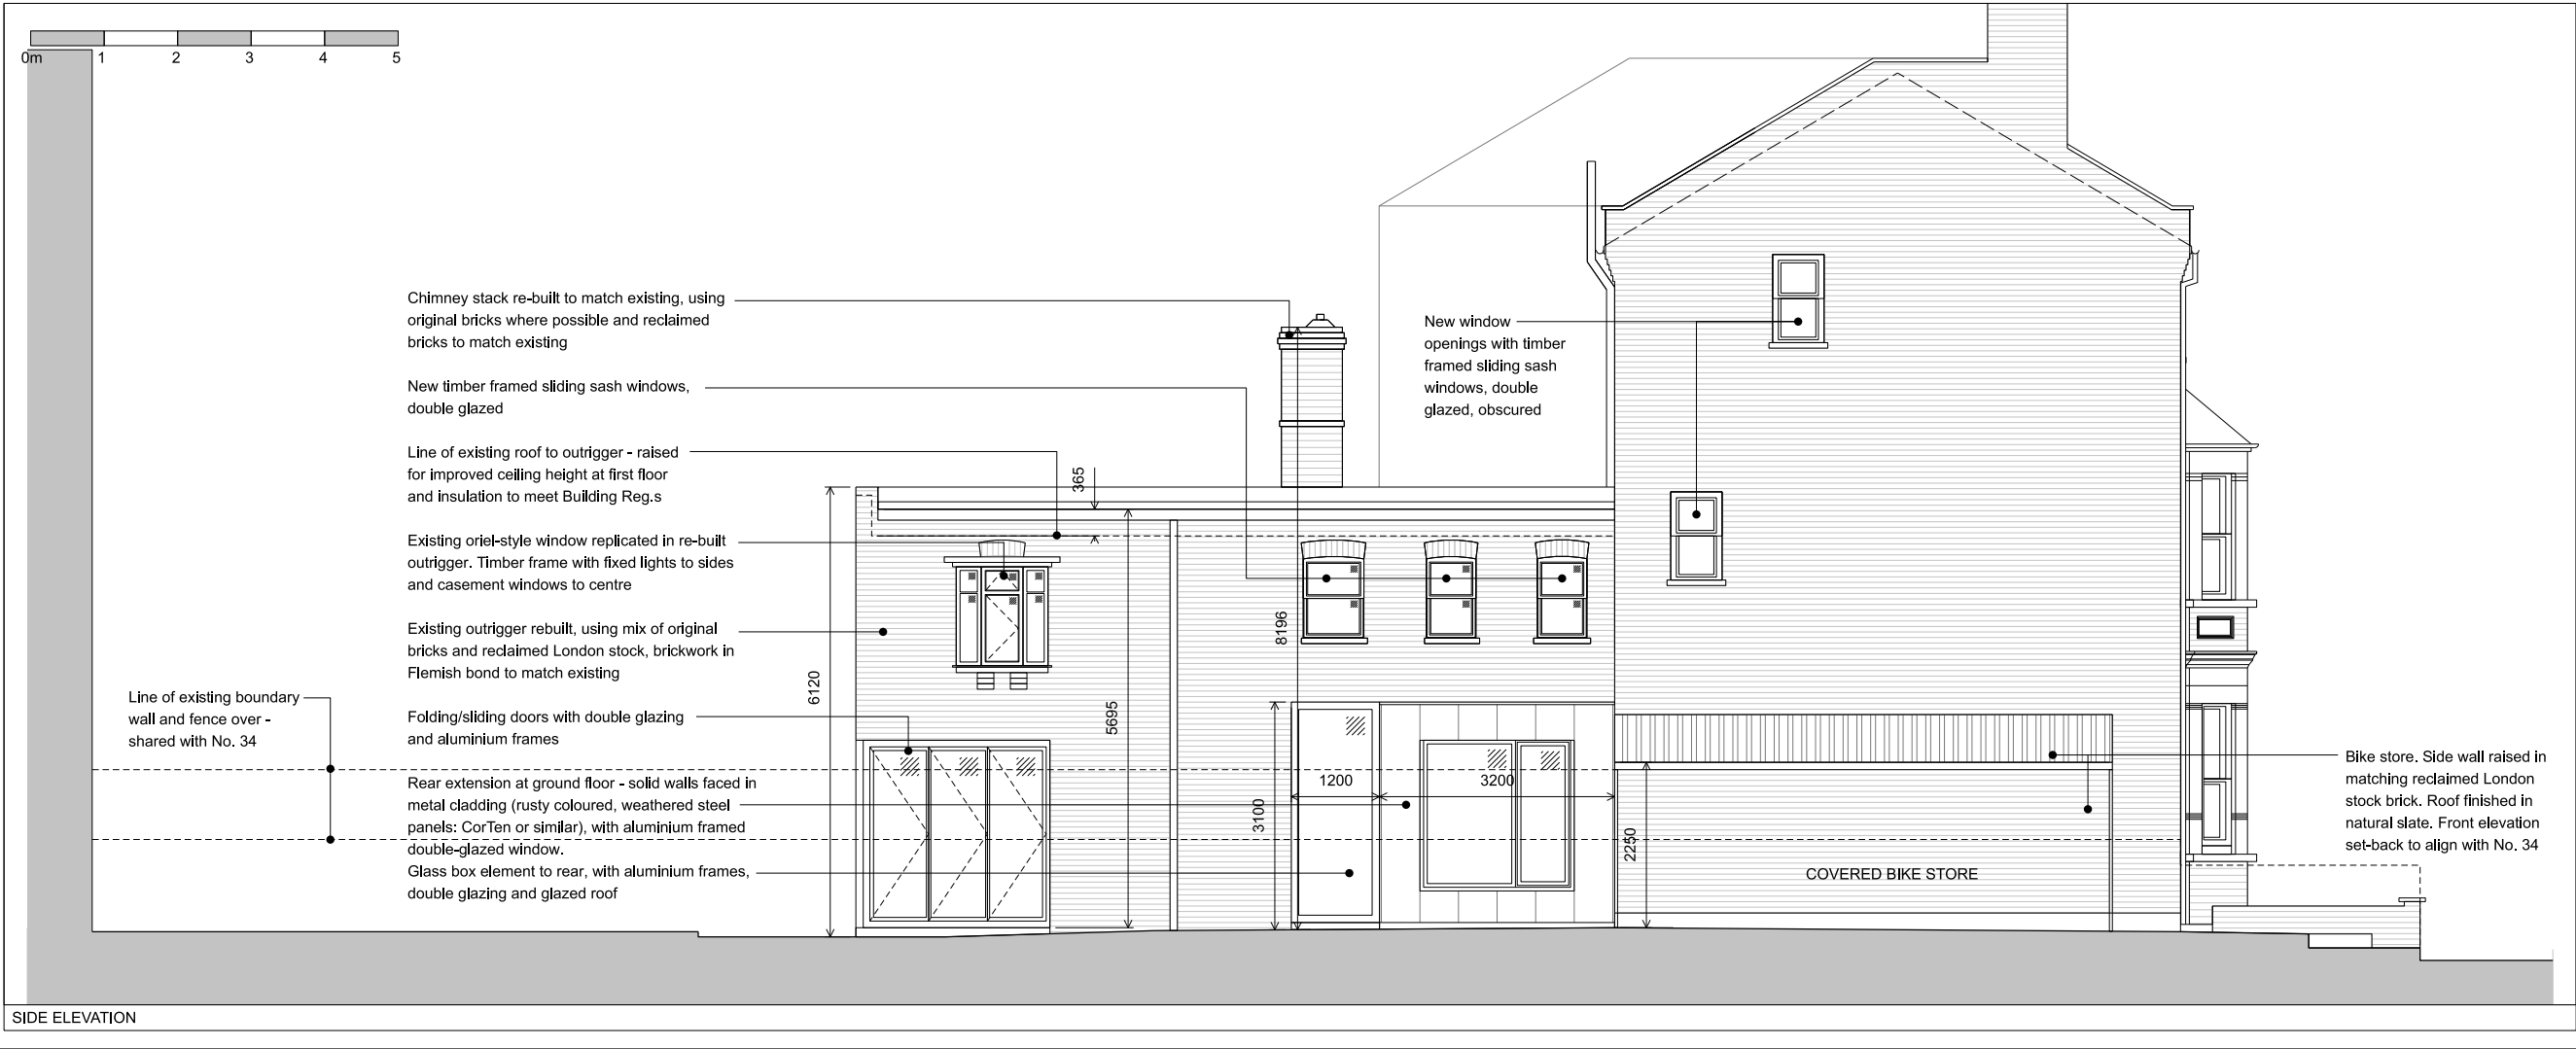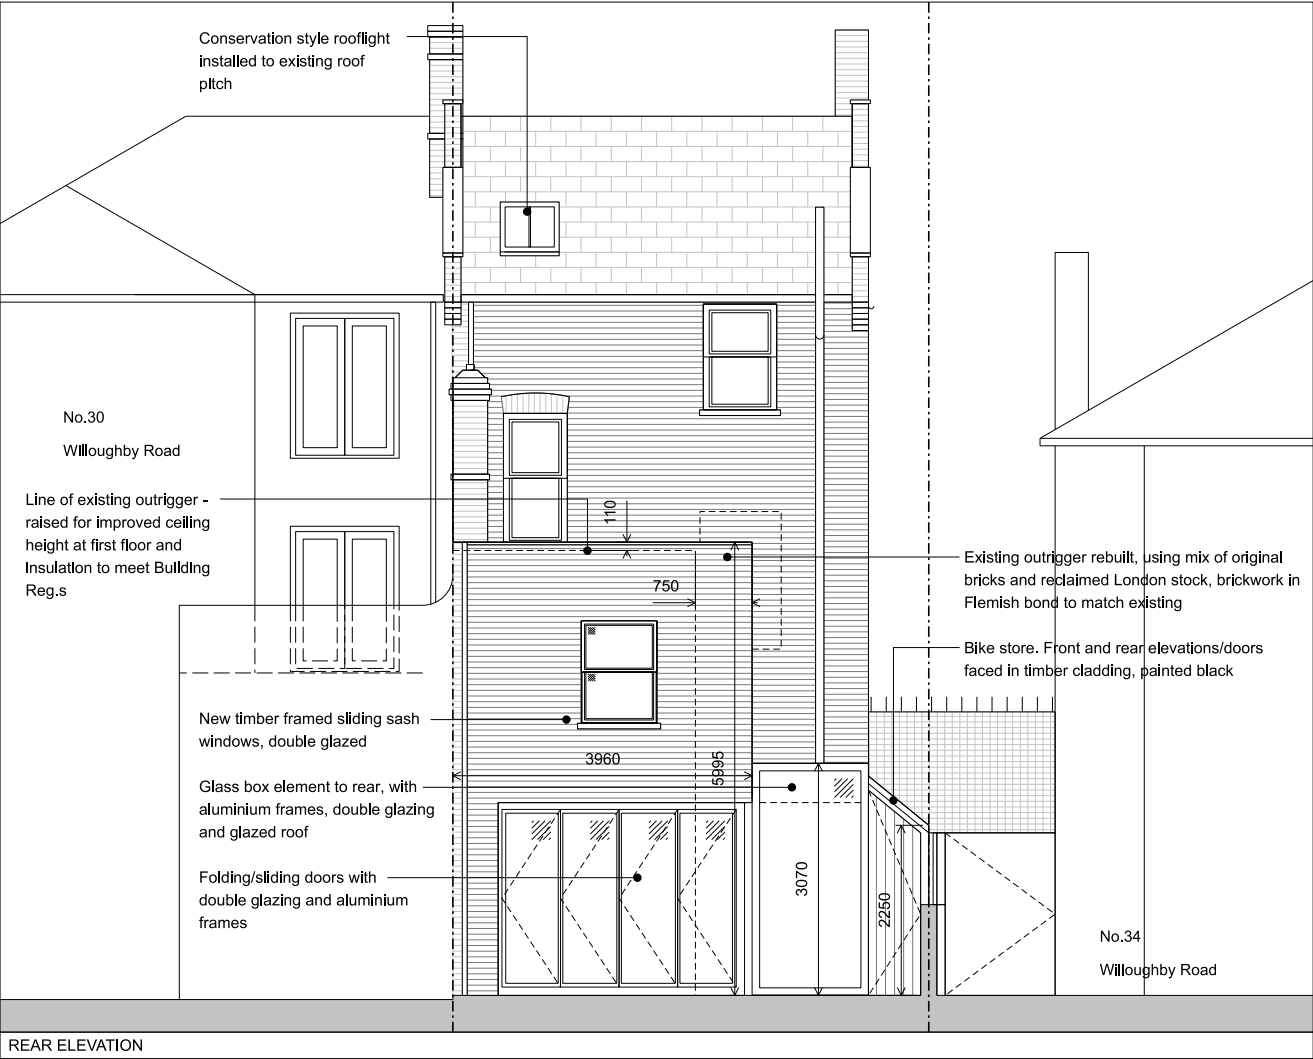

Notes:

Unless stated otherwise, all dimensions are in millimetres.

All dimensions to be checked and confirmed on site by contractor and as such are to be his responsibility.

Any errors, omissions or discrepancies on this drawing are to be reported to the architect.

WILLOUGHBY ROAD

KEY PLAN

Rev:

JOE WRIGHT ARCHITECTS
t: www.joewrightarchitects.co.uk e: info@joewrightarchitects.co.uk

Project: 32 Willoughby Road, NW3 1RU

Drawing Title: Proposed Drawing Elevations

Scale: 1:100 @ A3 Date: 20.06.22

Drwg No: 2104-01_PL_104 Rev: B



FRONT ELEVATION

REAR ELEVATION




SIDE ELEVATION

Notes:

Unless stated otherwise, all dimensions are in millimetres.

All dimensions to be checked and confirmed on site by contractor and as such are to be his responsibility.

Any errors, omissions or discrepancies on this drawing are to be reported to the architect.

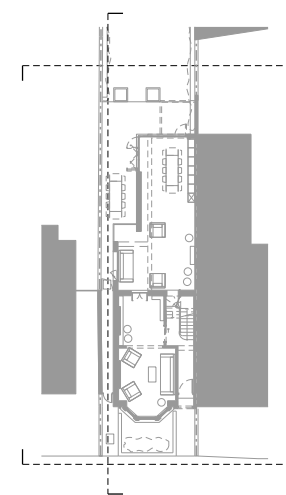

WILLOUGHBY ROAD

KEY PLAN

N

Rev:	JOE WRIGHT ARCHITECTS	
	i: www.joewrightarchitects.co.uk e: info@joewrightarchitects.co.uk	
Project:	32 Willoughby Road, NW3 1RU	
Drawing Title:	Proposed Drawing Elevations	
Scale:	1:100 @ A3	Date: 20.06.22
Drwg No:	2104-01_PL_105	Rev: B