


1 EXISTING SECOND FLOOR PLAN  
1 : 50

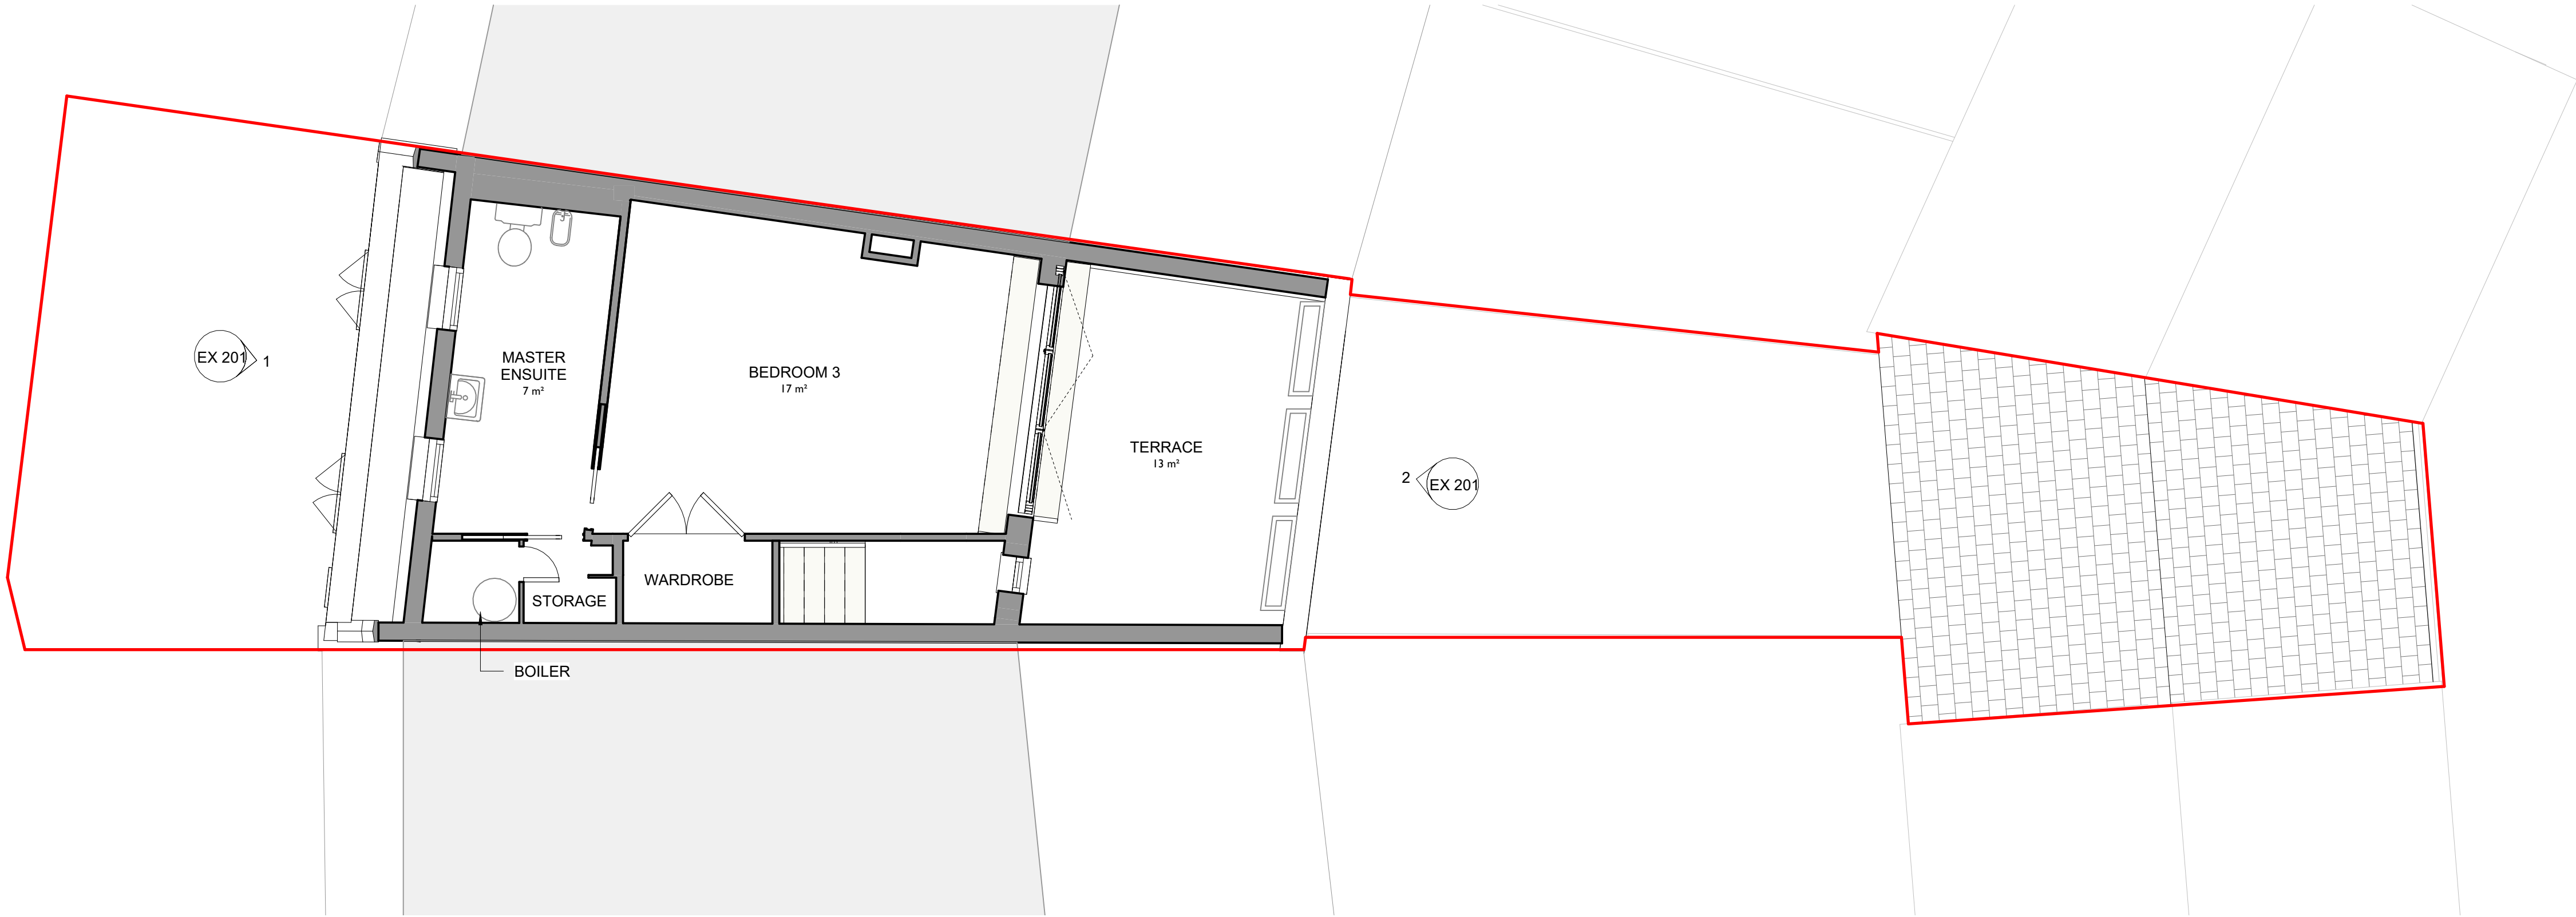

2 EXISTING ROOF PLAN  
1 : 50




LINEWORKS  
ARCHITECTS

A Unit 1, 26 Ewe Close, London N7 9TL  
T 07973 629 252  
W www.lineworksarchitects.co.uk

Drawings Notes:

This drawing is intended for the purpose indicated in the status box only. Scale from this drawing for planning purposes only. All dimensions shown should be checked on site and discrepancies verified with the architect. This drawing must be read in conjunction with the relevant details and specifications shown.

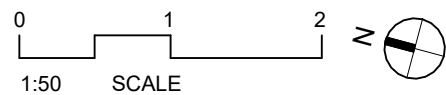

Rev	Date	Note	CHKD
P0	06.07.2022	PLANNING	RH

Drawing Status:

PLANNING

Drawing Title:

EXISTING SECOND FLOOR AND ROOF PLANS

Client:

MR & MRS KARLSSON

Drawing Reference:

3521 EX 102

P0

Project No. Drawing Number Revision

Scale @A1: 1 : 50 Drawn By: RH Checked By: RH 10/06/22

Project Title:

3 CHURCH WALK, N6 6QY