


1 EXISTING NORTH ELEVATION  
1 : 50




2 EXISTING SOUTH ELEVATION  
1 : 50



3 EXISTING NORTH GARAGE ELEVATION  
1 : 50

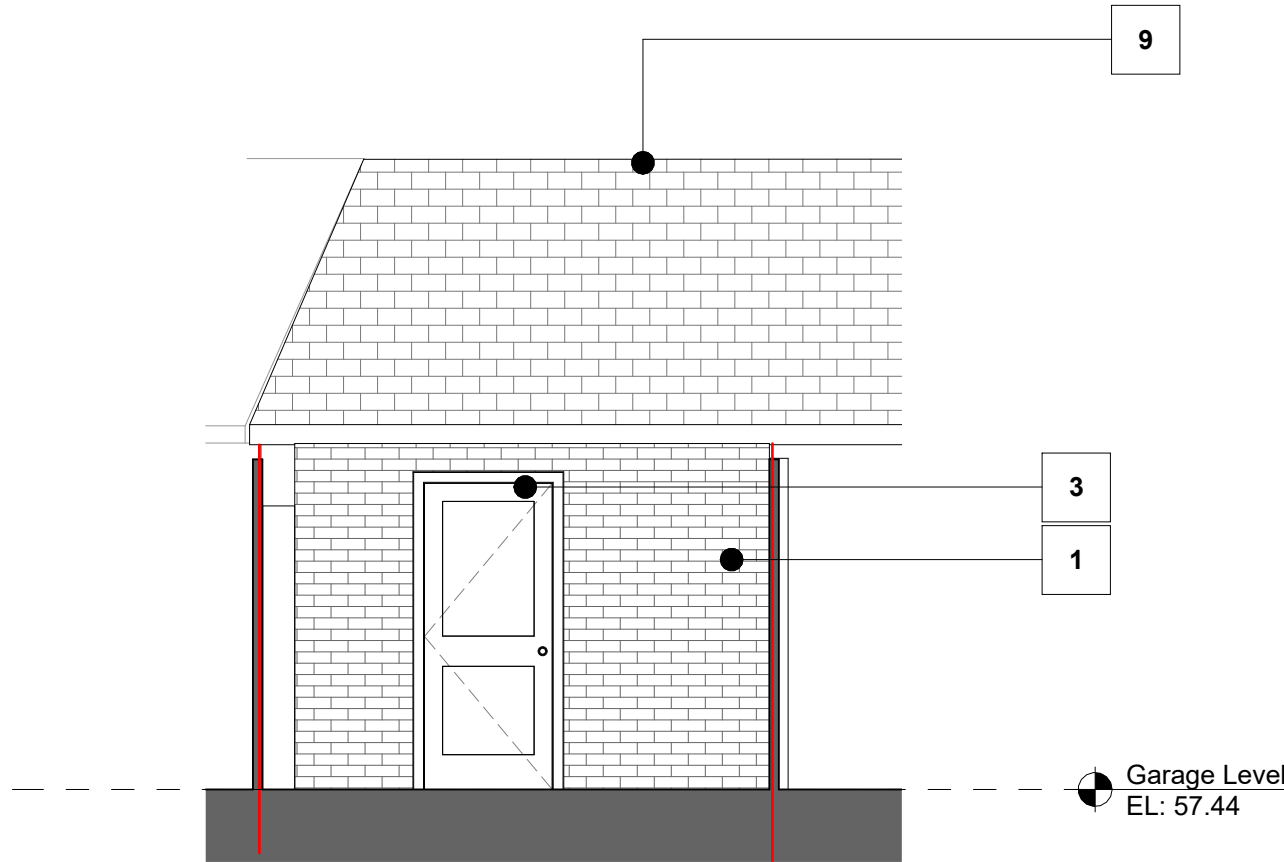

4 EXISTING SOUTH GARAGE ELEVATION  
1 : 50

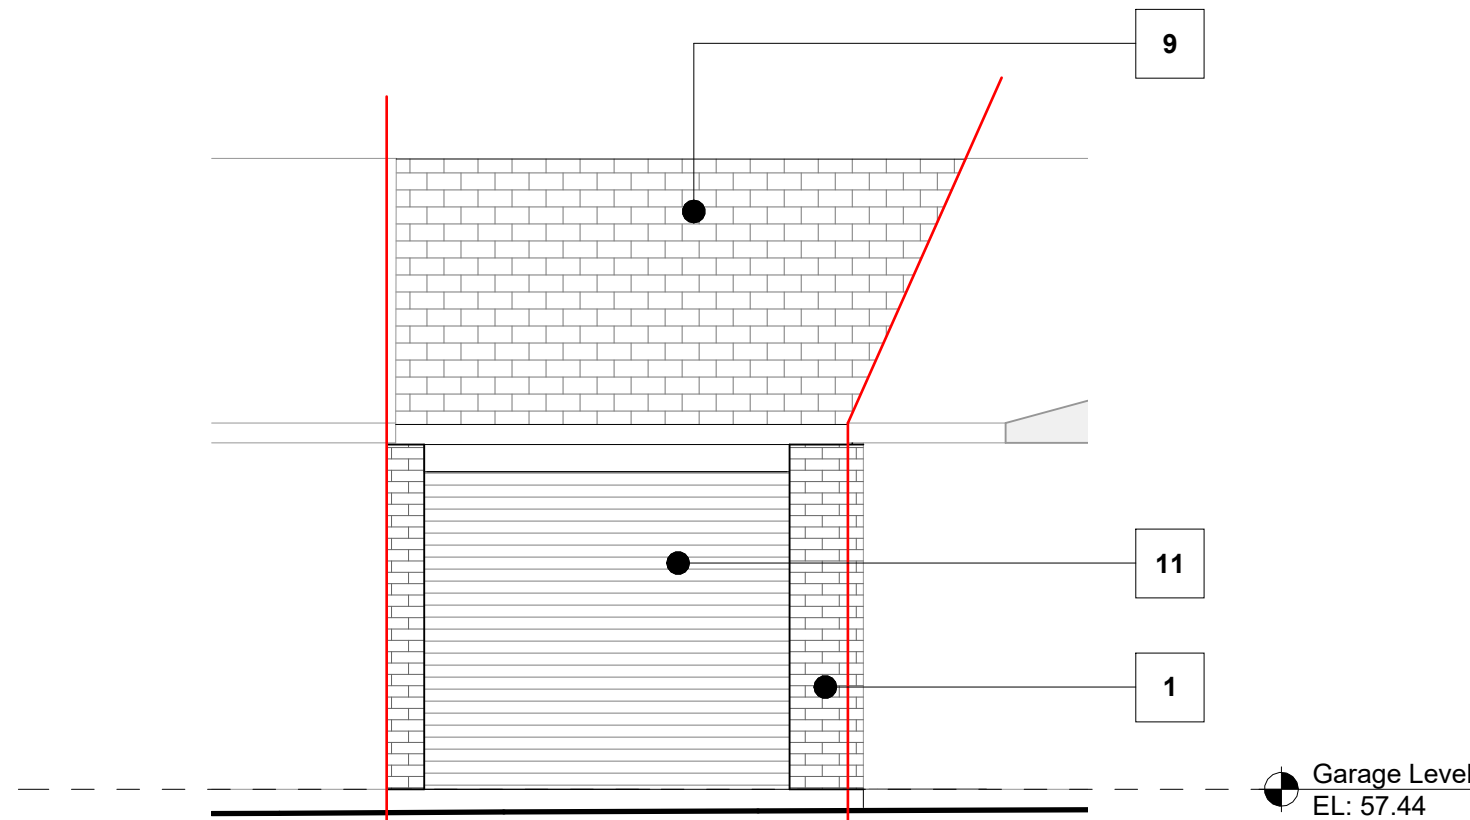

EXISTING MATERIAL KEY


- 1] BROWN BRICKWORK
- 2] WHITE FINISHED RENDER
- 3] GREY ALUMINIUM FRAMED WINDOW/DOOR
- 4] GREY ALUMINIUM FRAMED BIFOLD DOOR
- 5] BROWN ALUMINIUM FRAMED WINDOW
- 6] WHITE UPVC CLADDING WITH HORIZONTAL LINES
- 7] PRE-CAST COPING STONES
- 8] RETRACTABLE AWNING
- 9] SLATE ROOF TILES
- 10] LEAD FLASHING
- 11] WHITE PAINTED METAL GARAGE DOOR
- 12] GLASS CANOPY

LINEWORKS  
ARCHITECTS

A Unit 1, 26 Ewe Close, London N7 9TL  
T 07973 629 252  
W www.lineworksarchitects.co.uk

Drawings Notes:

This drawing is intended for the purpose indicated in the status box only. Scale from this drawing for planning purposes only. All dimensions shown should be checked on site and discrepancies verified with the architect. This drawing must be read in conjunction with the relevant details and specifications shown.

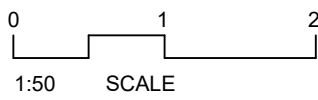

Rev	Date	Note	CHKD
P0	06.07.2022	PLANNING	RH

Drawing Status:

PLANNING

Drawing Title:

EXISTING ELEVATIONS

Client:

MR & MRS KARLSSON

Drawing Reference:

3521 EX 201

Project No. Drawing Number

Scale @A1: 1 : 50

Project Title:

3 CHURCH WALK, N6 6QY

P0

Revision

10/06/22

10/06/22