

PROPOSED ACCOMODATION

PROPOSED INTERNAL ALTERATIONS ONLY
NO EXTERNAL ALTERATIONS
TO CONVERT THE EXISTING 3 BEDROOM FLAT
TO A 2 BEDROOM FLAT AND STUDIO FLAT

FLAT 1

GROUND FLOOR AND LOWER GROUND FLOOR

RECEPTION, DINING, KITCHEN,
BATHROOM, WC, TWO BEDROOMS
AND ONE ENSUITE BATHROOM


108 sqm

LOWER GROUND FLOOR FLAT
STUDIO, LIVING/BEDROOM, KITCHEN,
ENSUITE BATHROOM, UTILITY ROOM/STORAGE

41 sqm


VAULT STORAGE

11 sqm

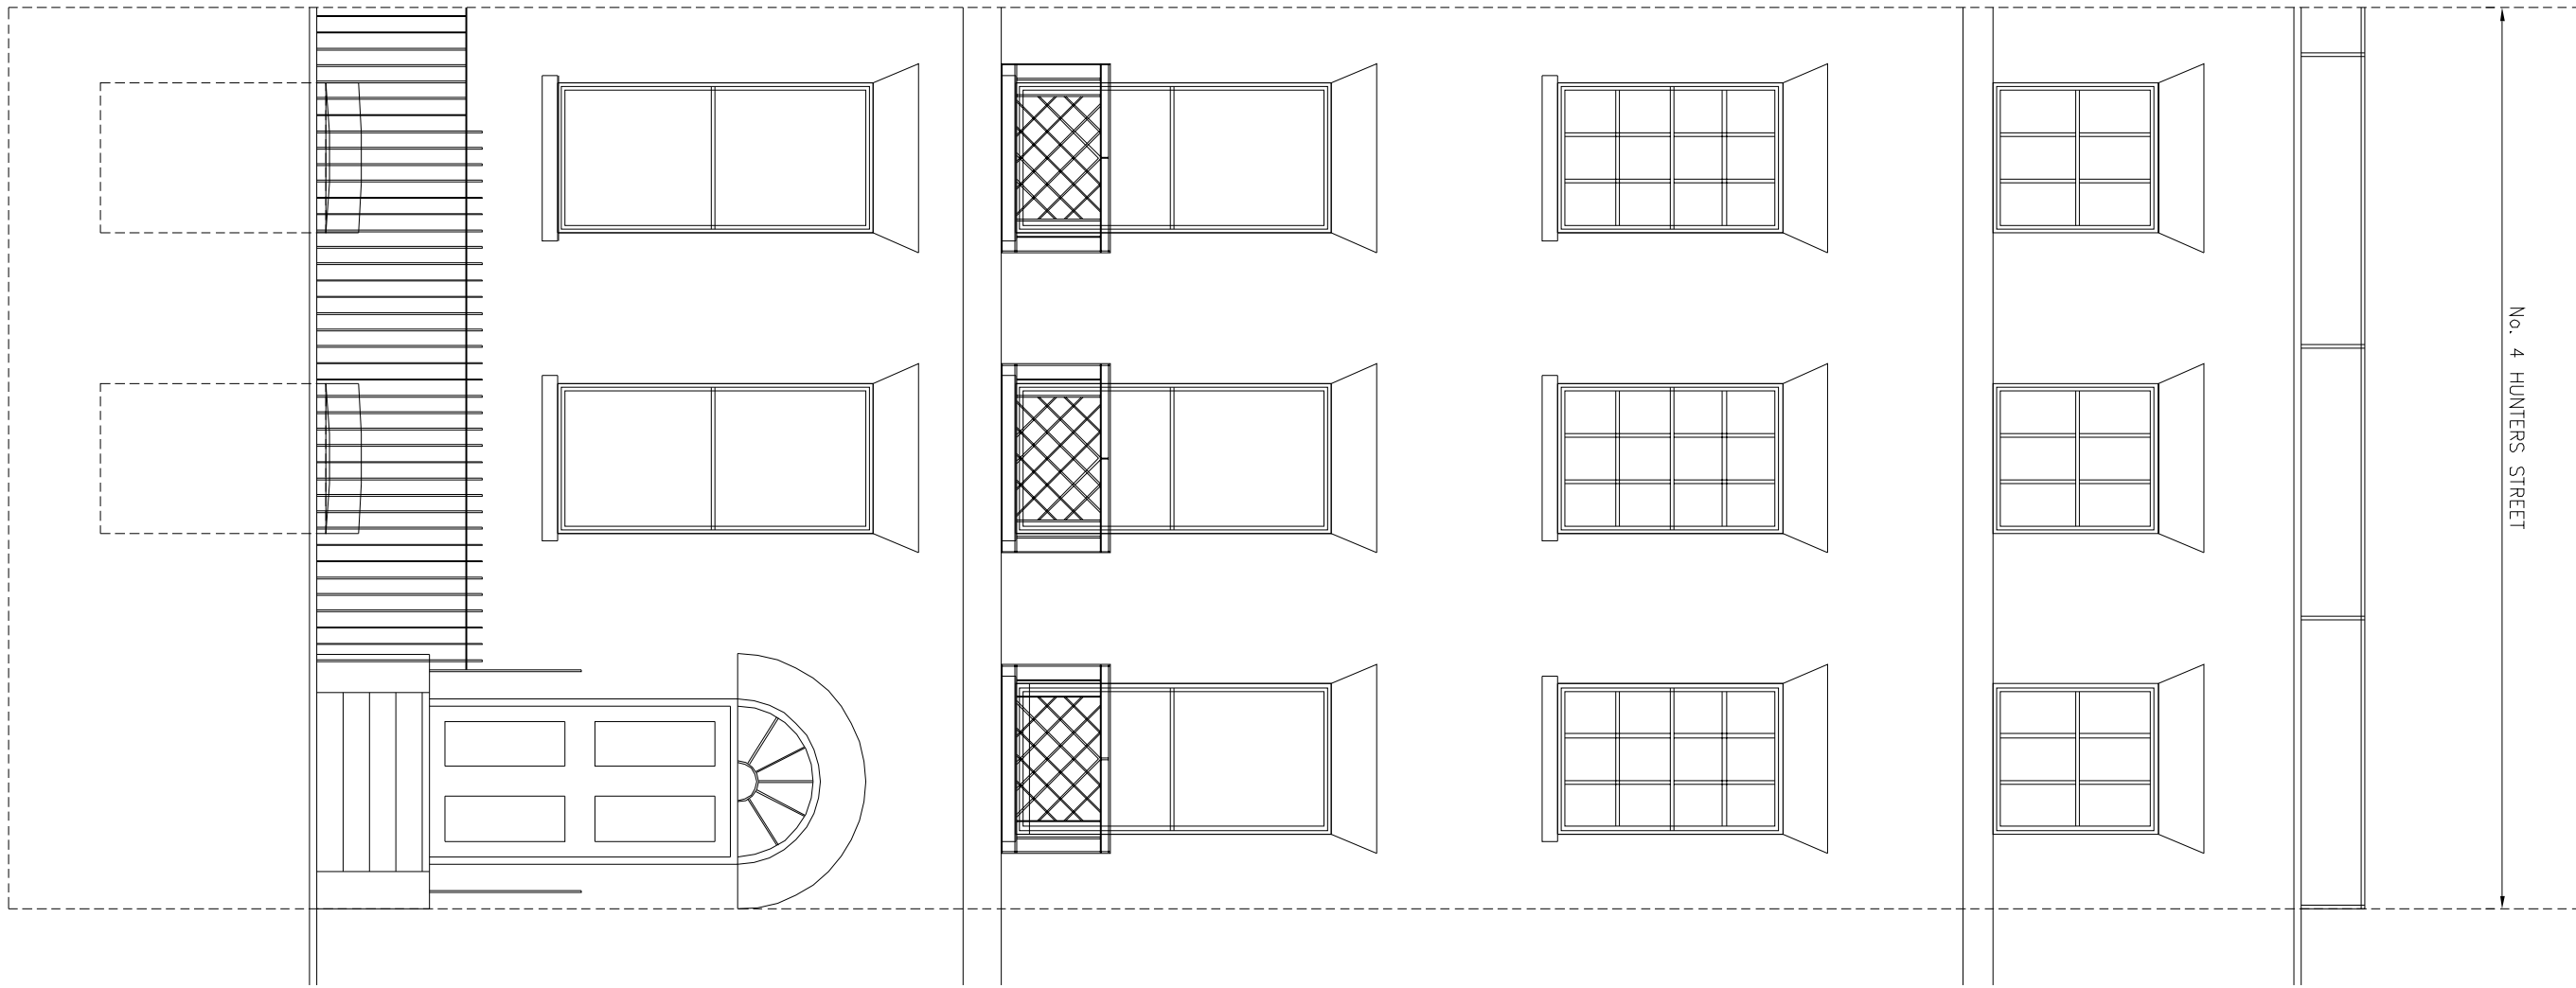


PROPOSED STREET ELEVATION

SCALE 1:50

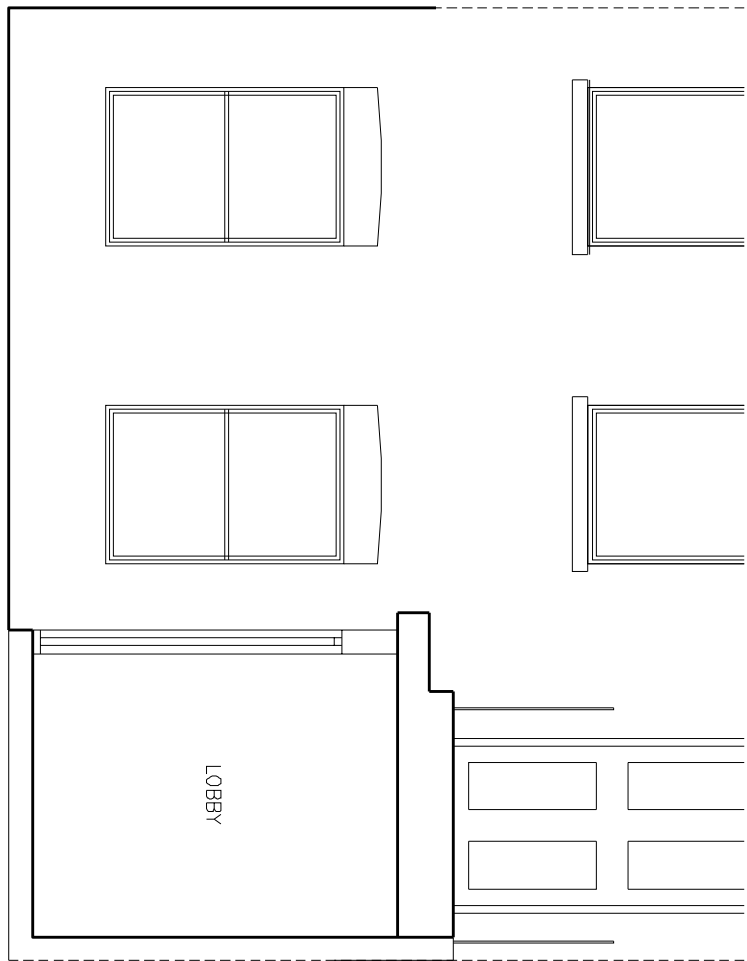

PROPOSED LOWER GROUND ELEVATION

SCALE 1:50

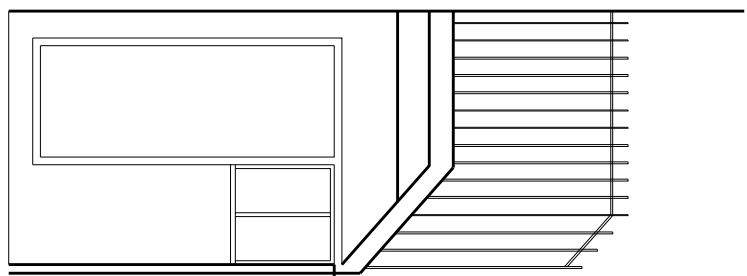

PROPOSED SIDE ELEVATION

SCALE 1:50

Notes :

1. This drawing is to be read in conjunction with all our other drawings, details & specification.
2. This drawing is to be read in conjunction with all our other drawings



3. Do not scale from this drawing. This drawing is diagrammatic only, so written dimensions should be taken in preference to scaled dimensions.

4. All existing site levels are assumed to be approximate and are to be confirmed on site

0m 1m 2m 3m 5m 10m

PROPOSED LOWER
GROUND FLOOR PLAN

SCALE 1:50

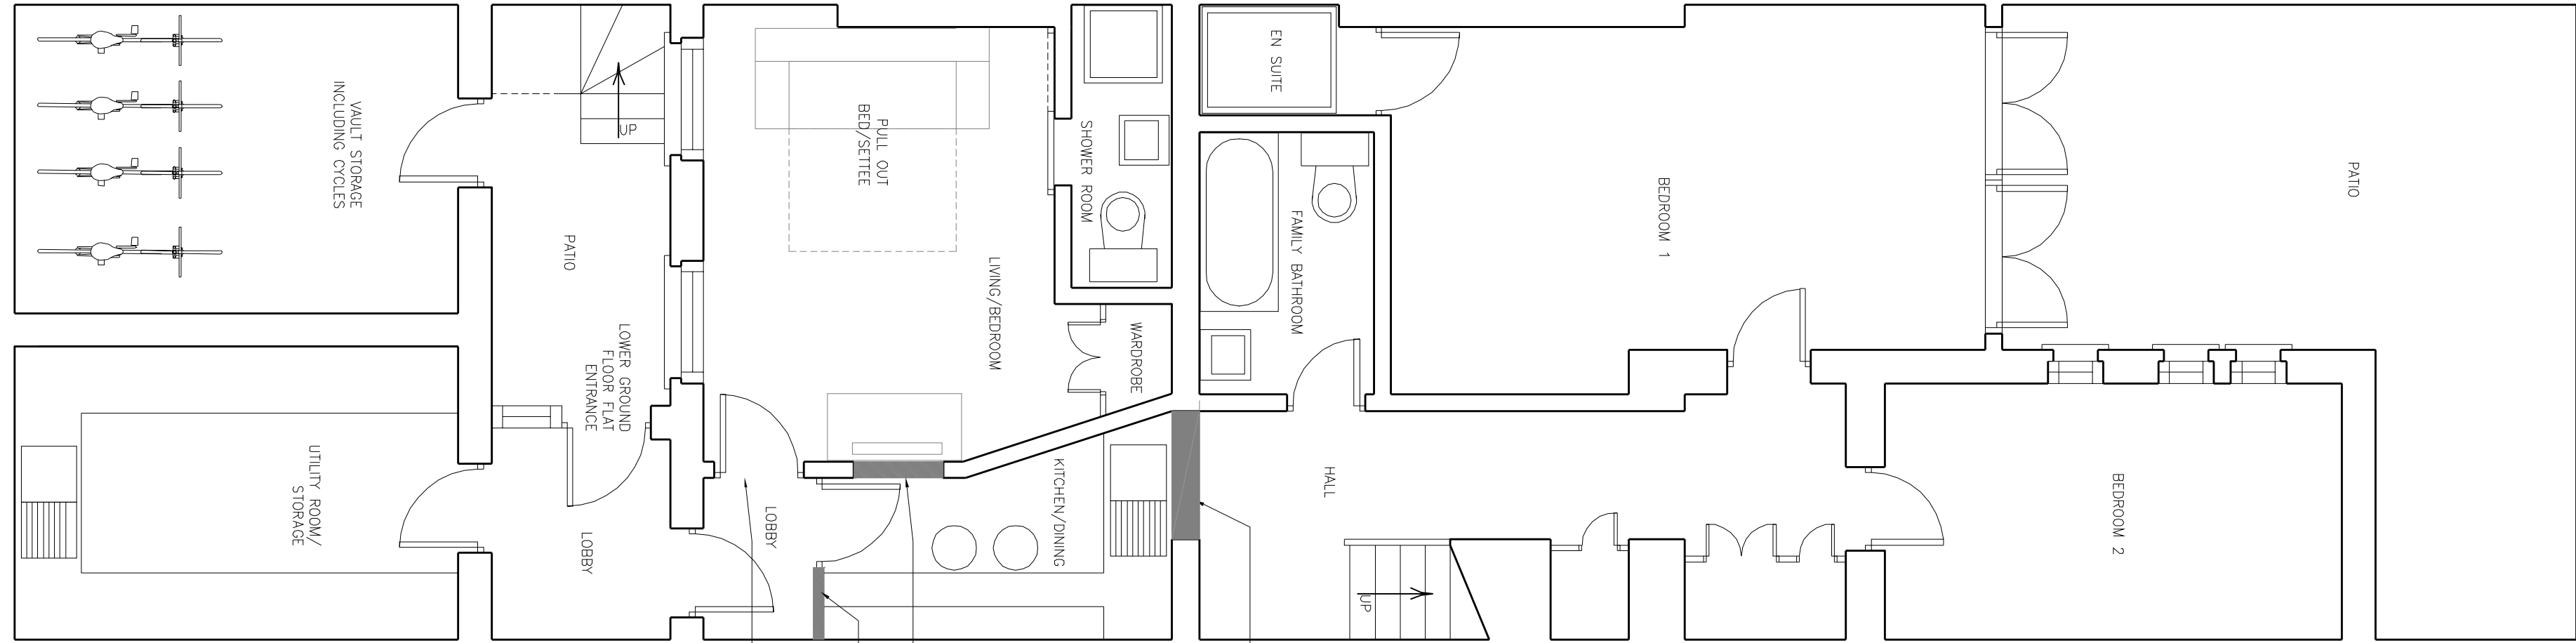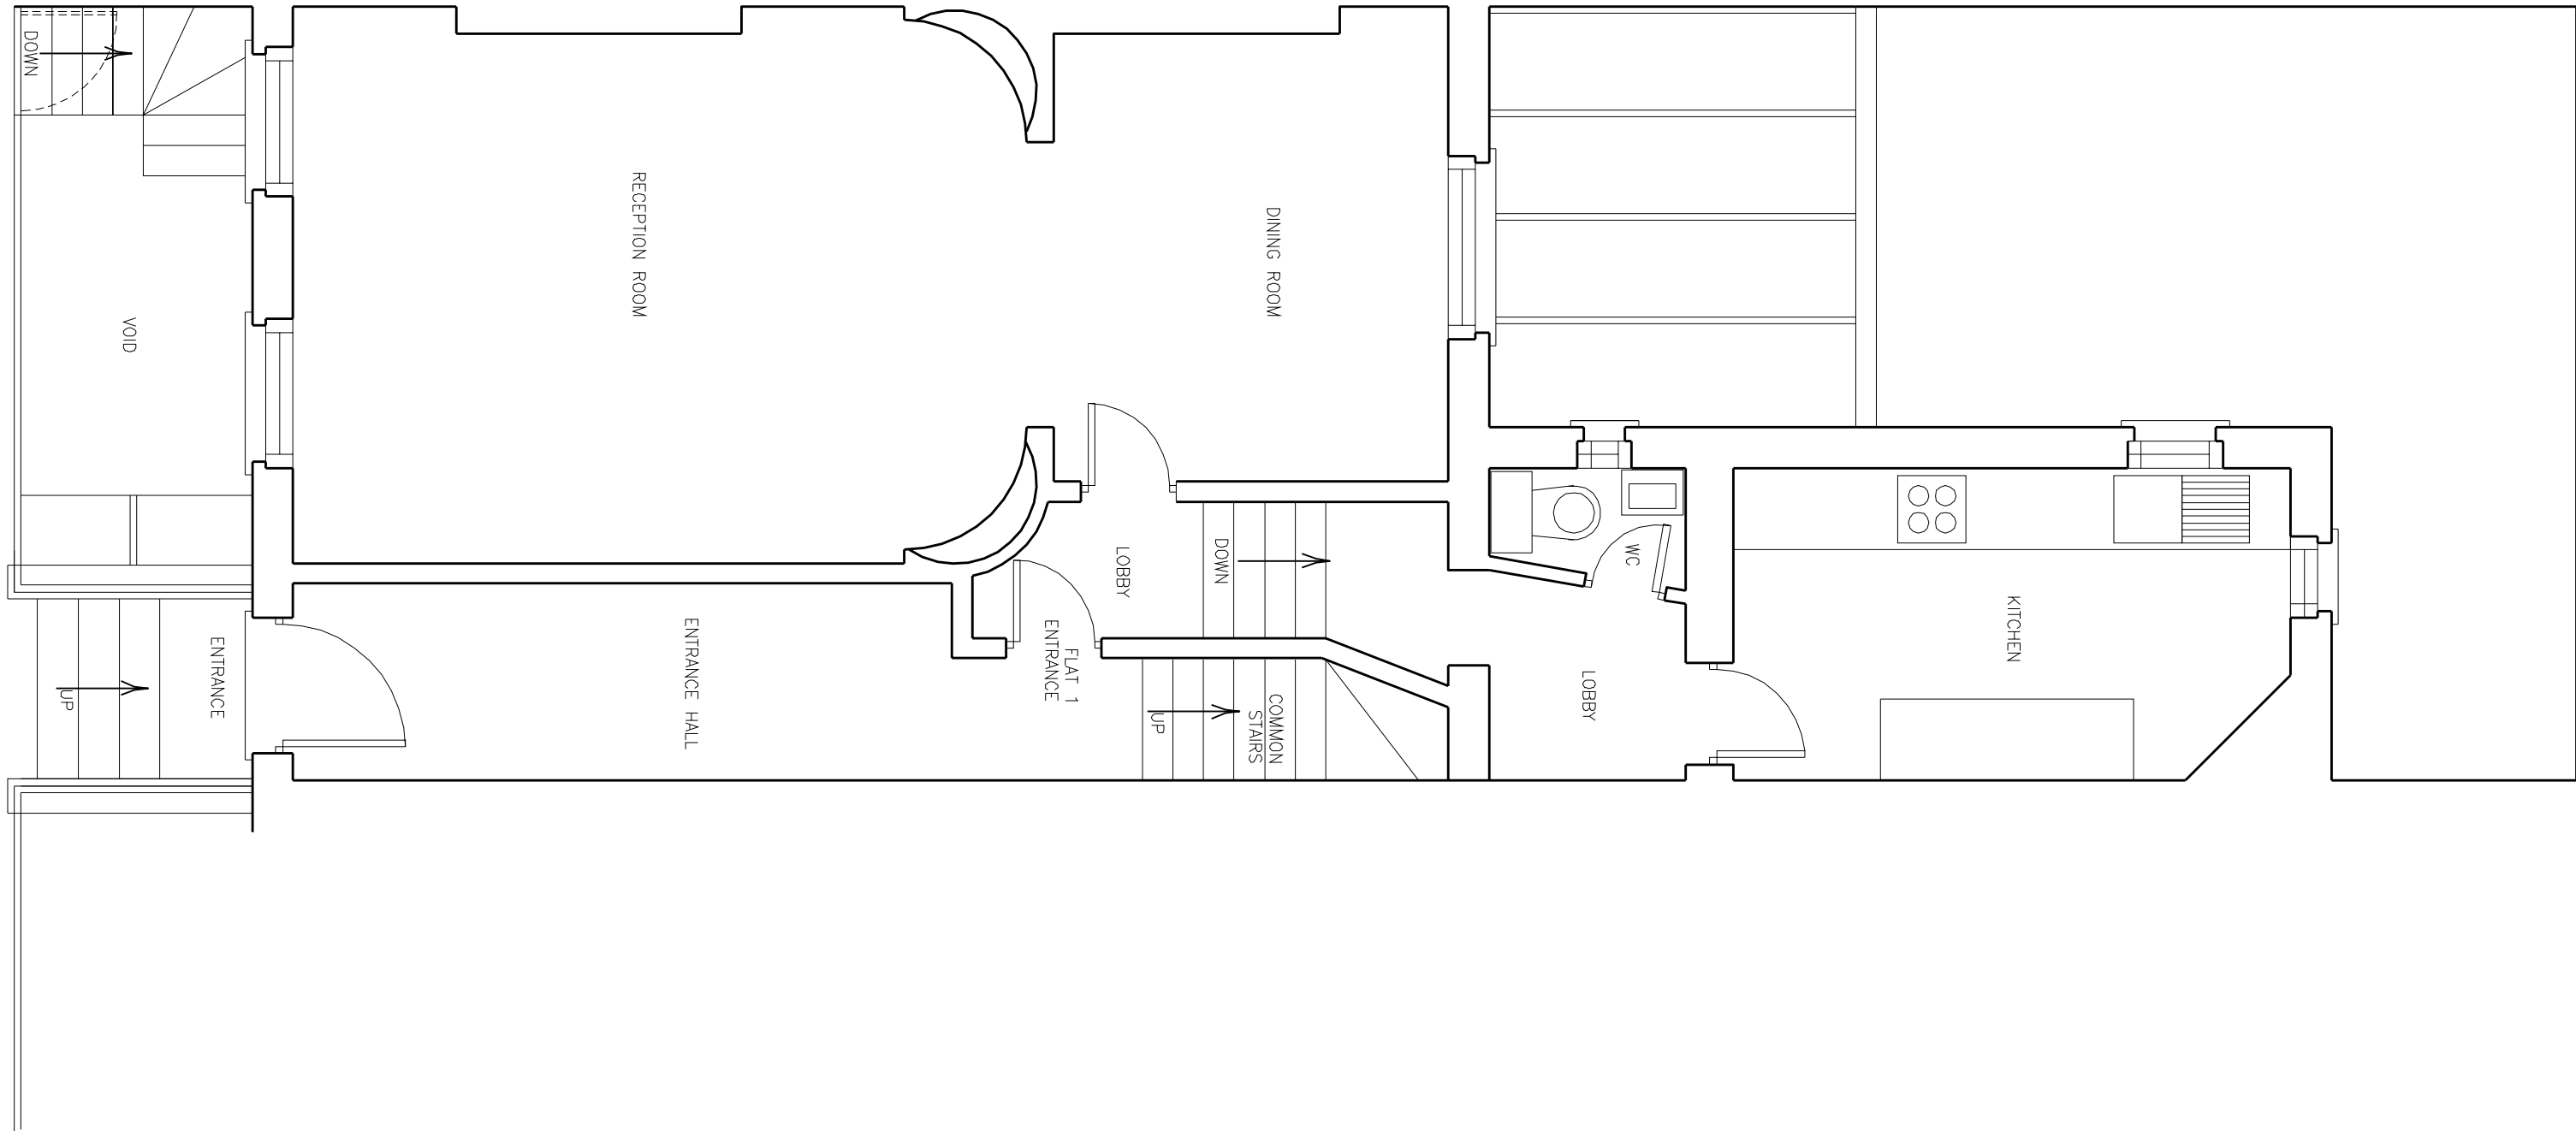

P5	Additional vault added	01/03/19	gb
P4	Additional vault added	12/02/19	gb
P3	Lower ground floor flat	08/01/19	gb
P2	Lower ground floor flat	26/04/18	gb
P1	First issue		gb
Rev	Description	Date	By

Client :
Ms D Clark
Project No :
Hunter Street

Project :
Flat 1
4 Hunter Street
London
WC1

Drawing Title :
Proposed Floor Plans
and Elevations

Drawn by :
sh
Date :
April 2018
Status :
PRELIMINARY
Drawing No :
002

Checked by :
gb
Scale @ A1 :
1:50
Rev No :
P5

Cook Associates Architects | Engineers
Capital House, 3 Jubilee Way, Farnham, Kent, ME13 8GD
T: +44 (0) 1783 532834 E: mail@cook-design.com W: www.cook-design.com