
DO NOT SCALE FROM THE DRAWINGS.

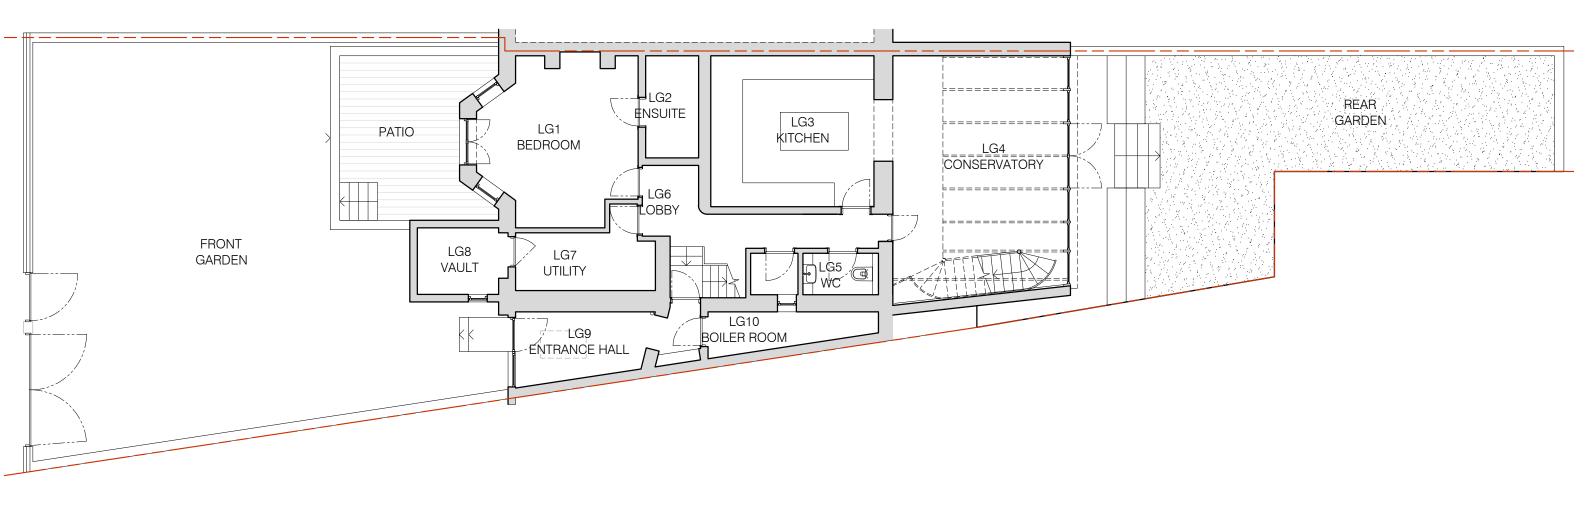

10m

1 SAINT ALBANS VILLAS, LONDON NW5 1QU

BRIAN O'REILLY ARCHITECTS

31 Oval Road, London, NW1 7EA +44 (0)20 7267 1184 www.brianoreillyarchitects.com mail@brianoreillyarchitects.com

status / number


EXISTING/512-101-E

1:100 @ A3

scale

drawing date EXISTING SITE PLAN 31.05.2022

DO NOT SCALE FROM THE DRAWINGS.

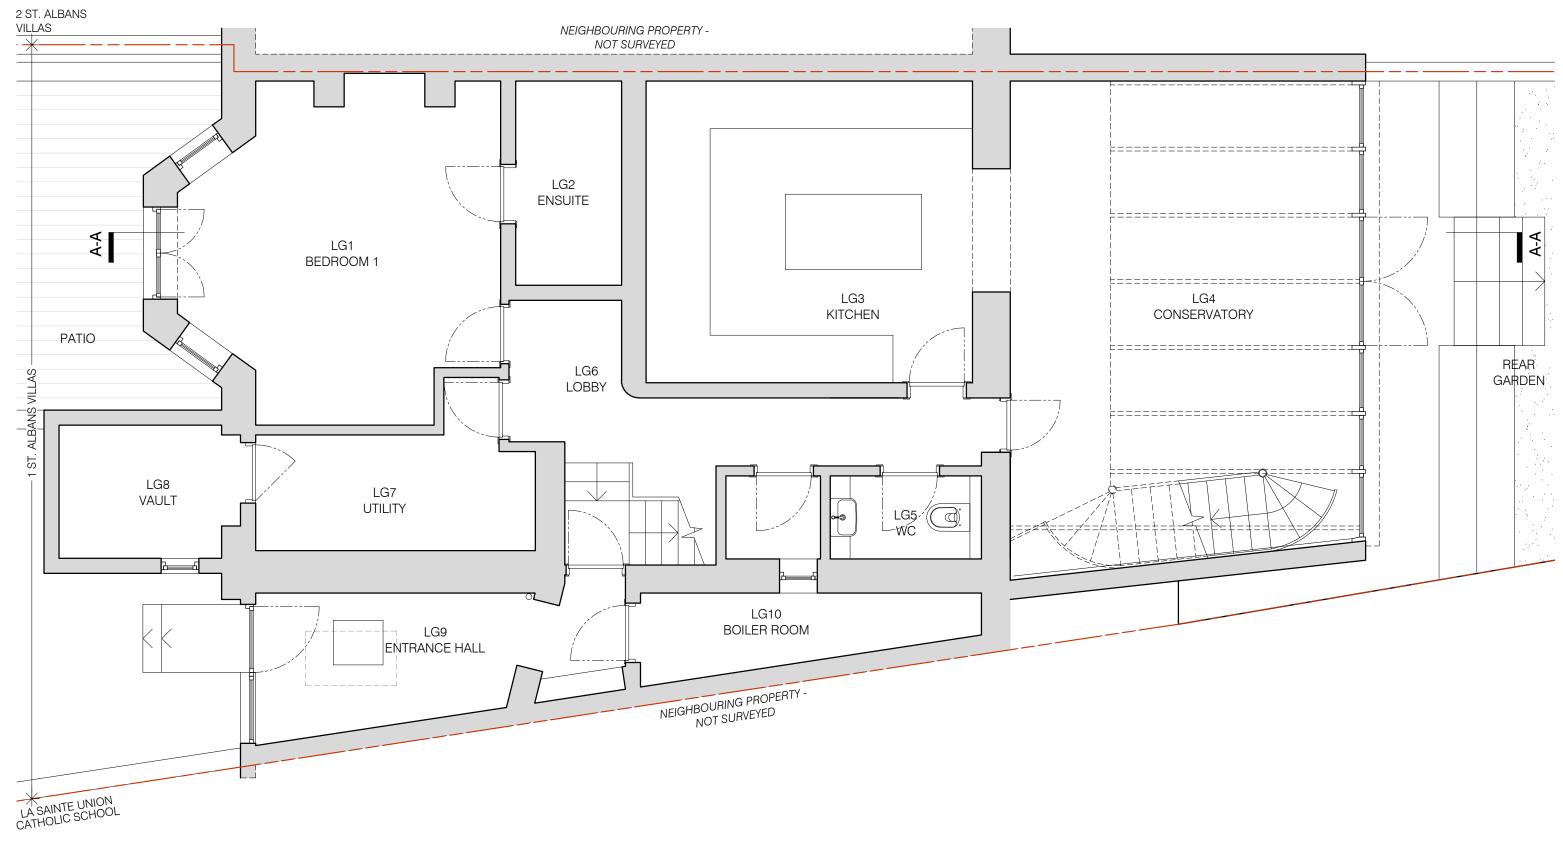

01 EXISTING LOWER-GROUND FLOOR PLAN scale 1:50



1 SAINT ALBANS VILLAS, LONDON NW5 1QU

BRIAN O'REILLY ARCHITECTS

31 Oval Road, London, NW1 7EA +44 (0)20 7267 1184 www.brianoreillyarchitects.com mail@brianoreillyarchitects.com

status / number EXISTING/545-102-E

1:50 @ A3


scale

drawing date

EXISTING LOWER- 31.05.2022

GROUND FLOOR PLAN


DO NOT SCALE FROM THE DRAWINGS.

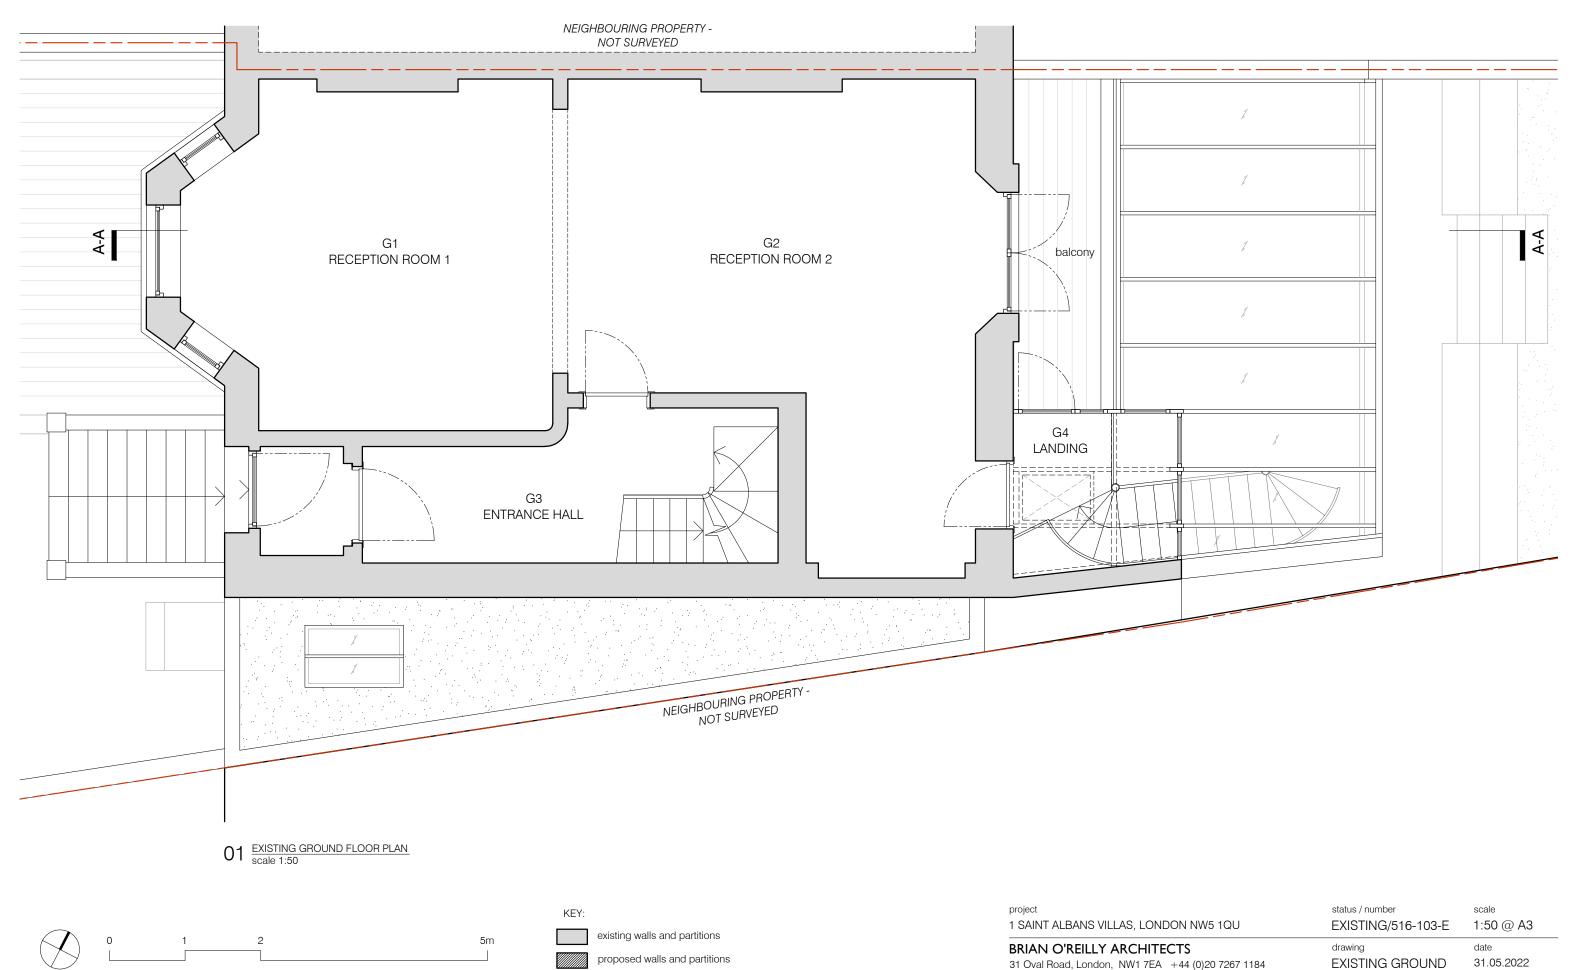

www.brianoreillyarchitects.com mail@brianoreillyarchitects.com


FLOOR PLAN

DO NOT SCALE FROM THE DRAWINGS.

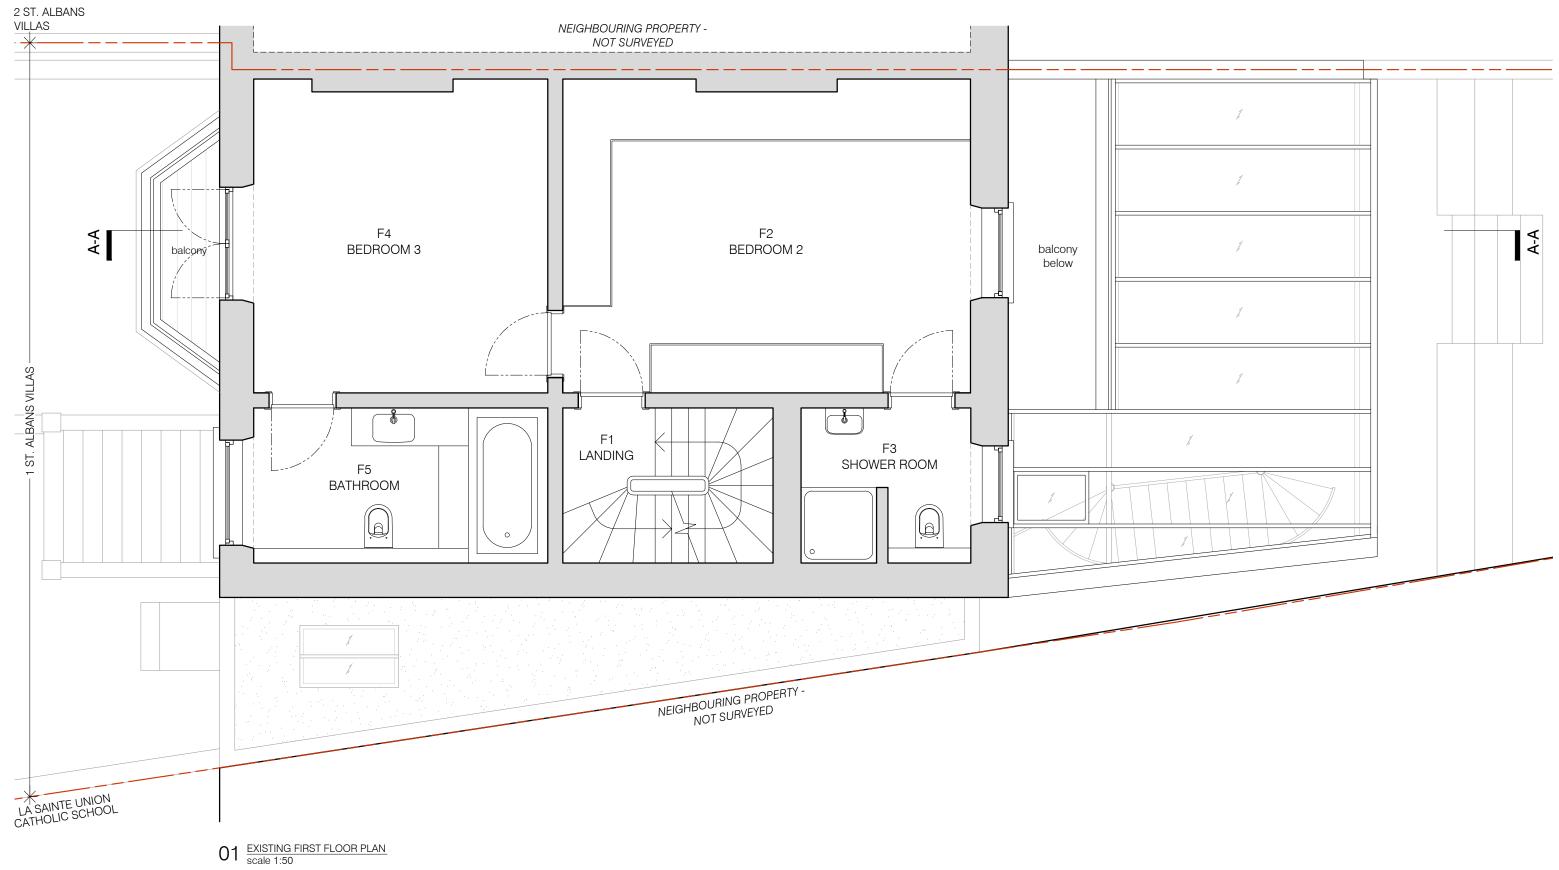



0 1 2 5m

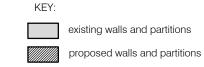

1 SAINT ALBANS VILLAS, LONDON NW5 1QU

BRIAN O'REILLY ARCHITECTS

31 Oval Road, London, NW1 7EA +44 (0)20 7267 1184 www.brianoreillyarchitects.com mail@brianoreillyarchitects.com


status / number EXISTING/516-104-E

-E 1:50 @ A3

drawing C EXISTING FIRST S FLOOR PLAN

31.05.2022

DO NOT SCALE FROM THE DRAWINGS.

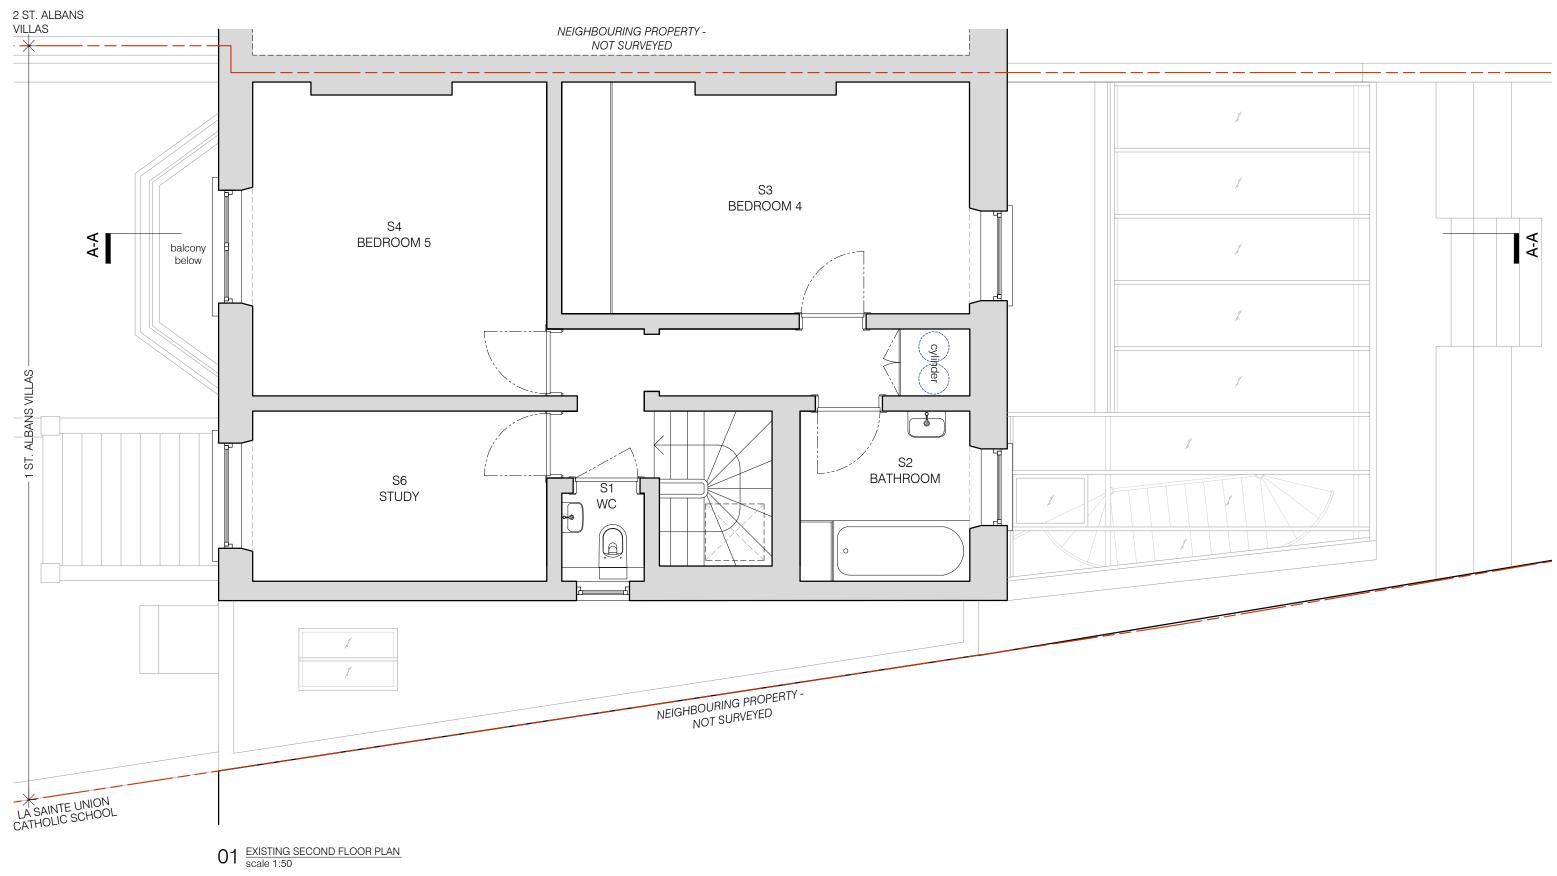

0 1 2 5m

KEY:

existing walls and partitions

proposed walls and partitions

1 SAINT ALBANS VILLAS, LONDON NW5 1QU

BRIAN O'REILLY ARCHITECTS

31 Oval Road, London, NW1 7EA +44 (0)20 7267 1184 www.brianoreillyarchitects.com mail@brianoreillyarchitects.com


status / number EXISTING/516-105-E

IG/516-105-E 1:50 @ A3

drawing EXISTING SECOND FLOOR PLAN

31.05.2022

scale

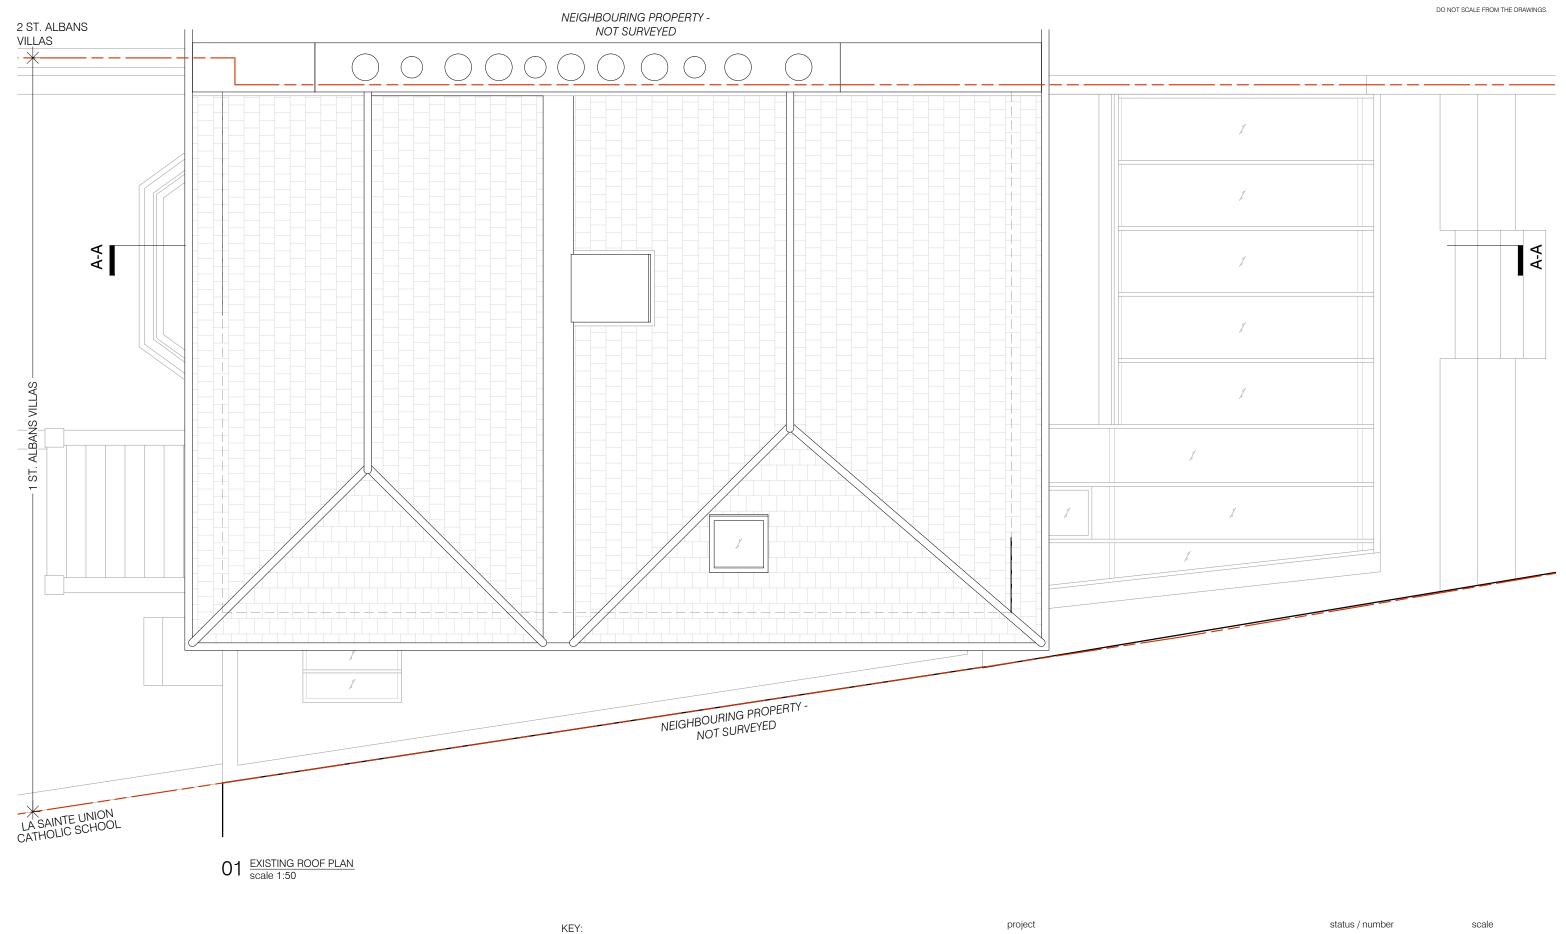

5m

existing walls and partitions proposed walls and partitions 1 SAINT ALBANS VILLAS, LONDON NW5 1QU

BRIAN O'REILLY ARCHITECTS

31 Oval Road, London, NW1 7EA +44 (0)20 7267 1184 www.brianoreillyarchitects.com mail@brianoreillyarchitects.com

EXISTING/516-106-E

1:50 @ A3

drawing date EXISTING ROOF PLAN 31.05.2022

DO NOT SCALE FROM THE DRAWINGS.



 $01 \,\, \tfrac{\text{EXISTING FRONT ELEVATION}}{\text{scale } 1:50}$

DO NOT SCALE FROM THE DRAWINGS.



 $01 \ \tfrac{\text{EXISTING REAR ELEVATION}}{\text{scale } 1:50}$



01 EXISTING SECTION A-A scale 1:50

BRIAN O'REILLY ARCHITECTS

drawing

EXISTING/545-300-E 1:50 @ A2

date

31.05.2022

status / number

31 Oval Road, London, NW1 7EA +44 (0)20 7267 1184 www.brianoreillyarchitects.com mail@brianoreillyarchitects.com

1 SAINT ALBANS VILLAS, LONDON NW5 1QU

EXISTING SECTION A-A

5m