


SCALE DRAWINGSS FOR PLANNING PURPOSES ONLY

ALL DIMENSIONS TO BE CHECKED ON SITE PRIOR TO COMMENCEMENT AND ANY DISCREPANCY REPORTED TO RCCA

THIS DRAWING IS COPYRIGHT AND CANNOT BE REPRODUCED IN PART OR WHOLE WITHOUT WRITTEN CONSENT OF RCCA




Proposed Front Elevation

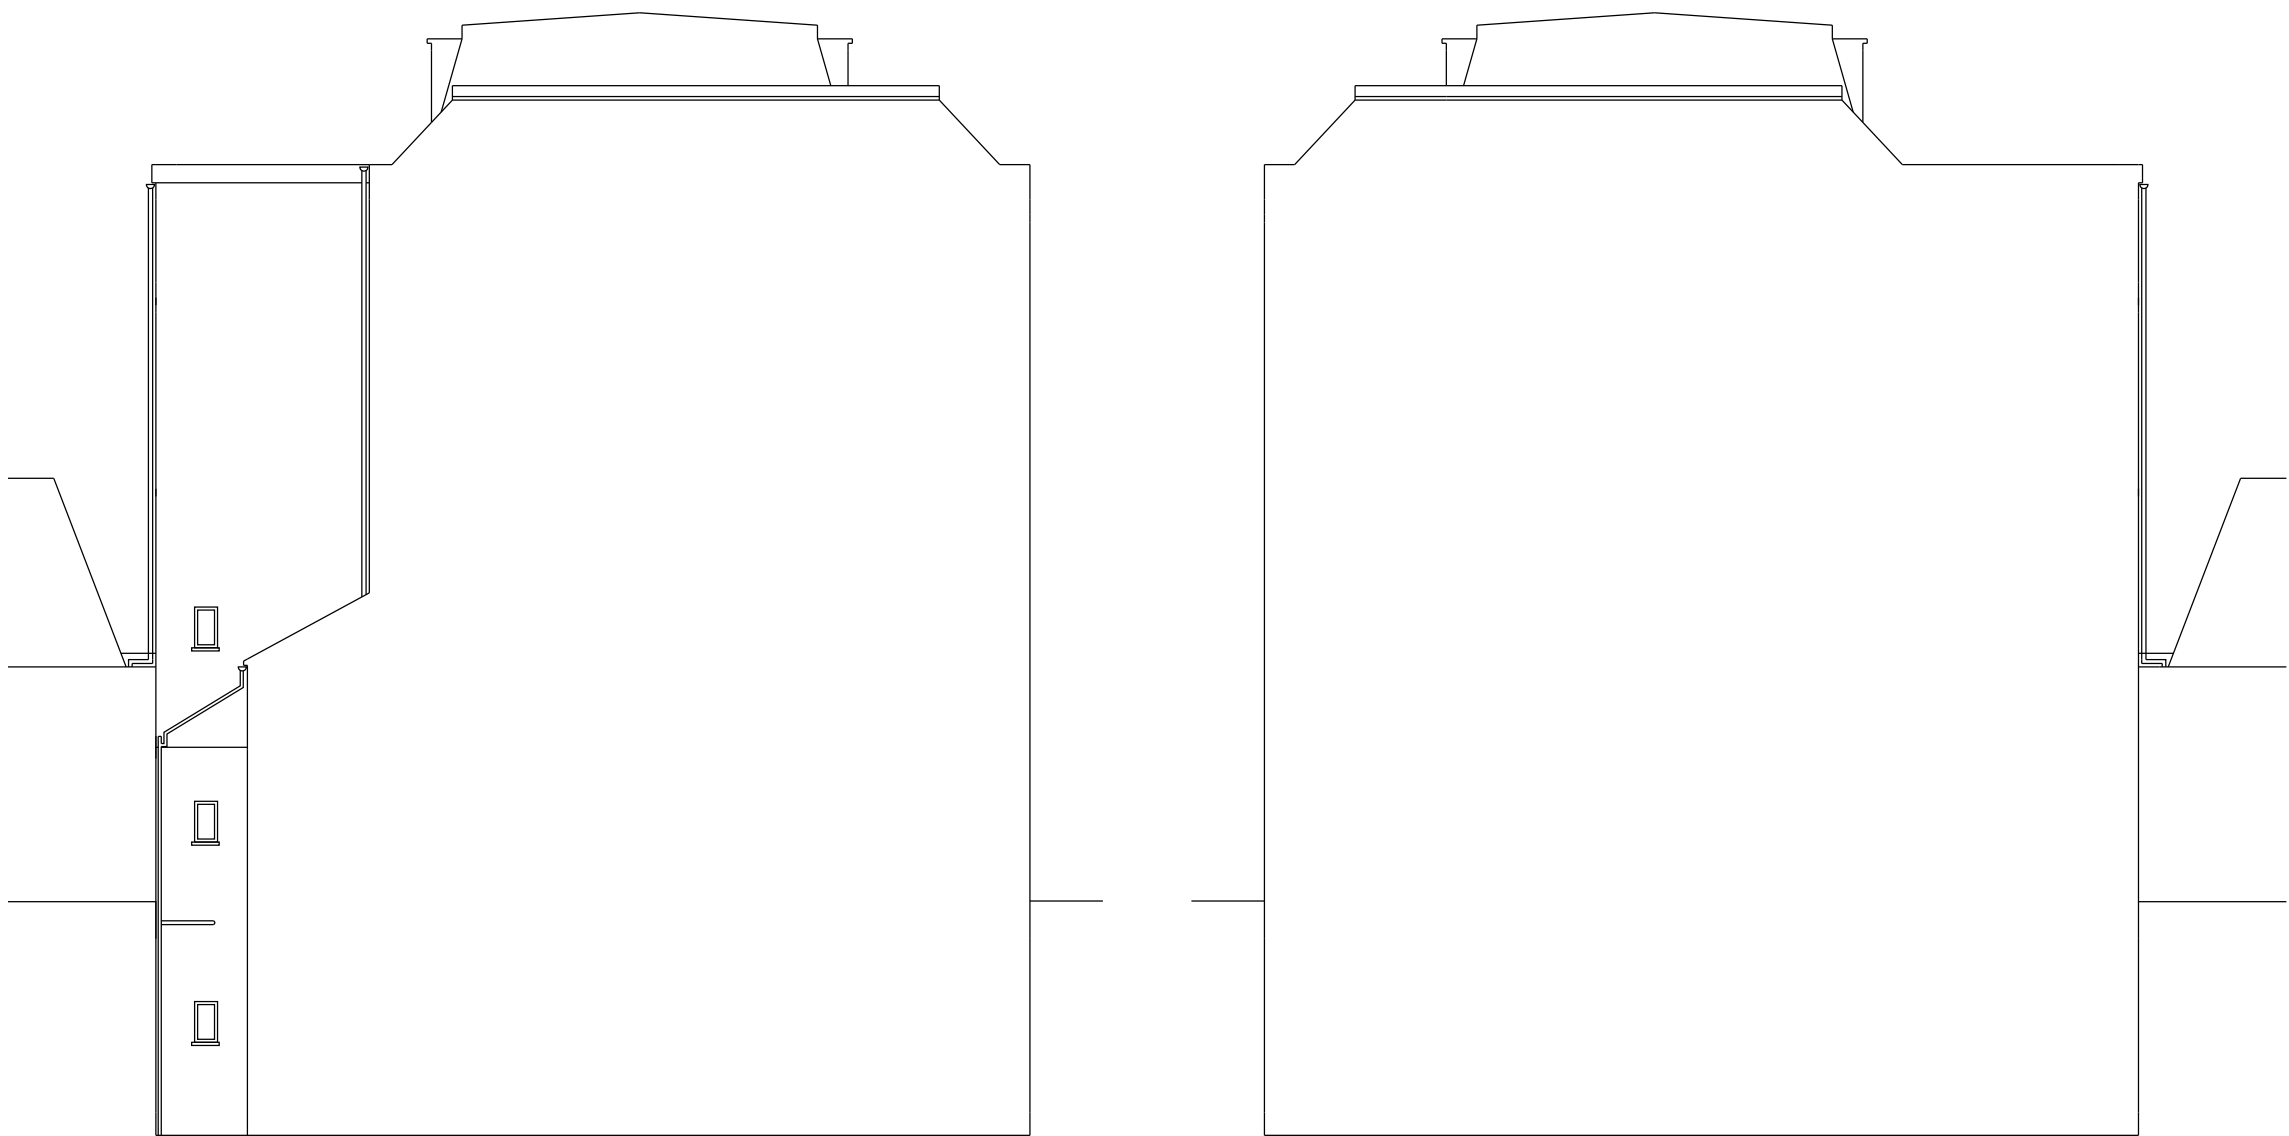


Proposed LHS Elevation


Proposed RHS Elevation

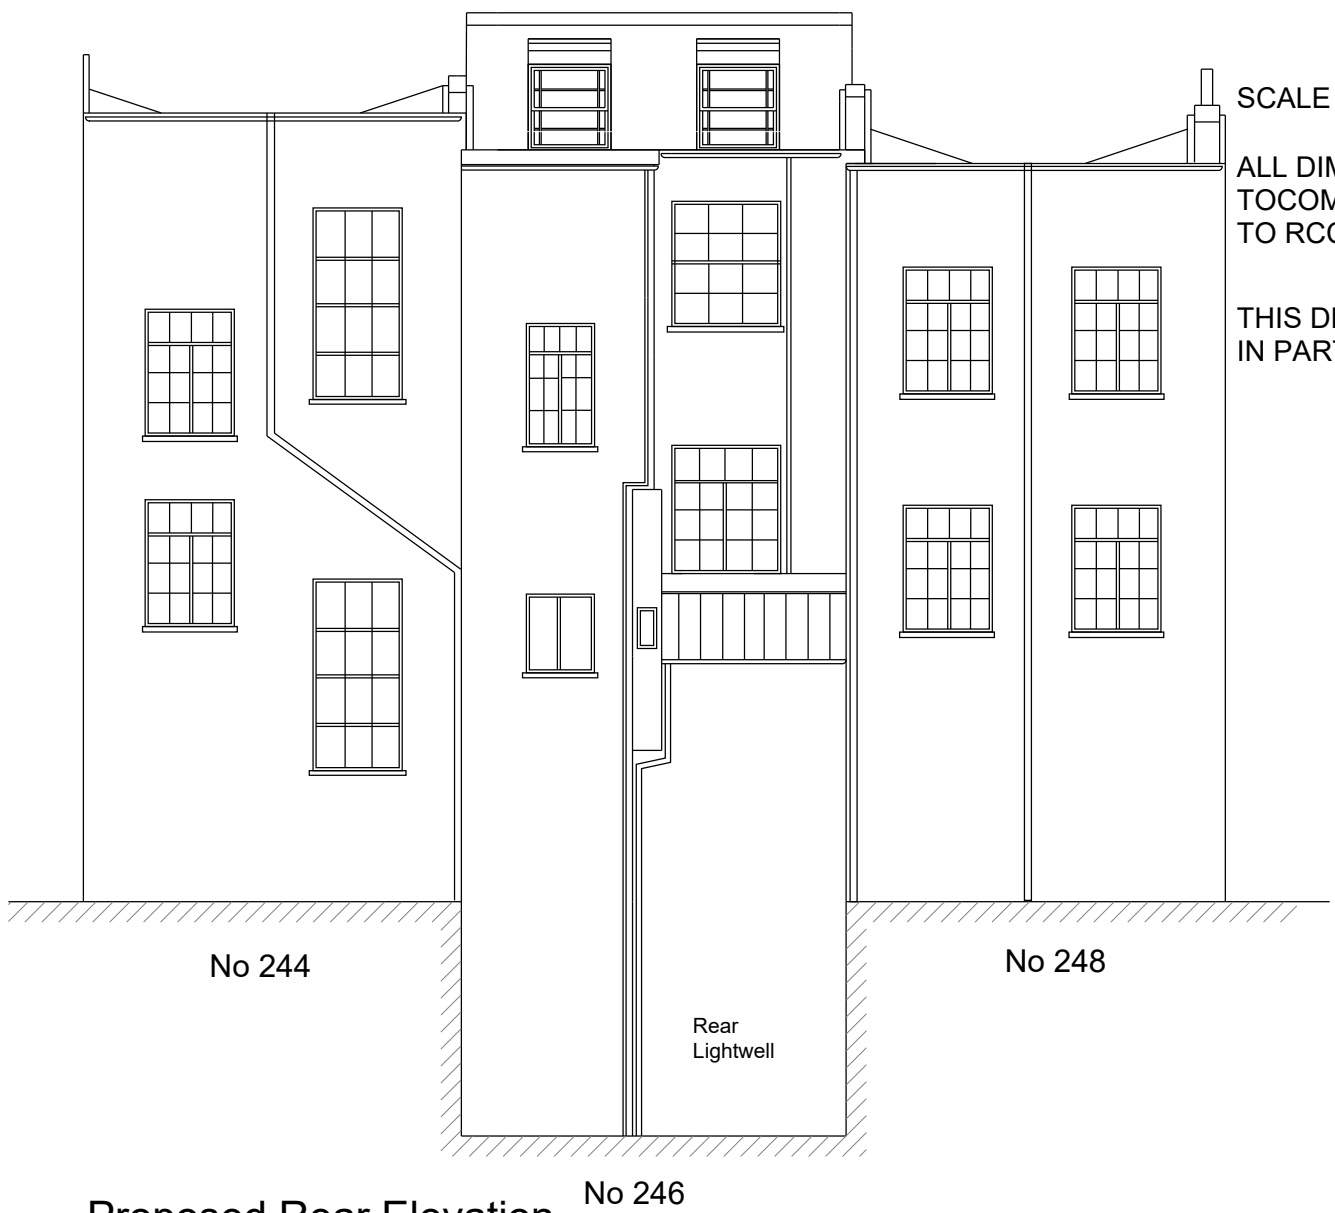


Proposed Rear Elevation

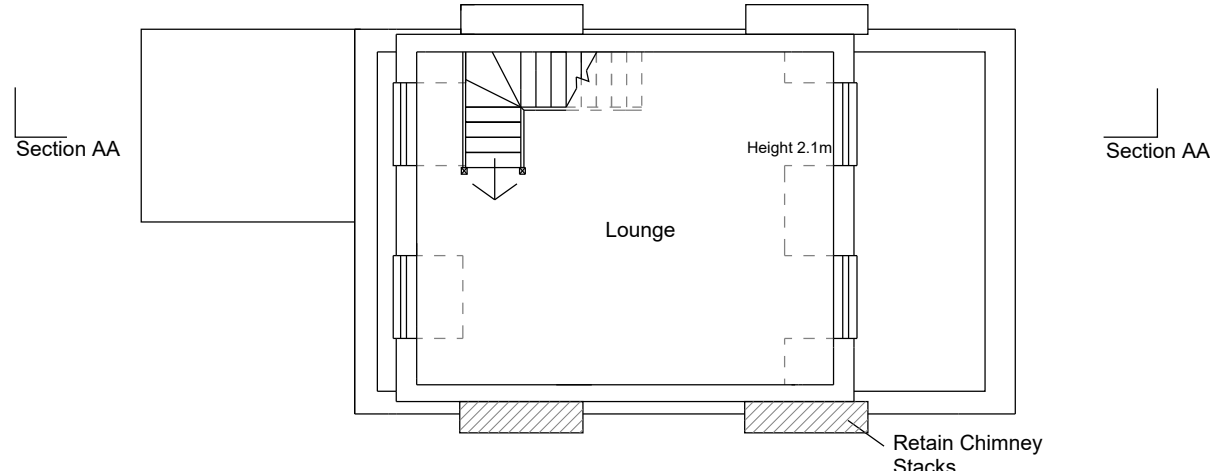


Proposed Third Floor

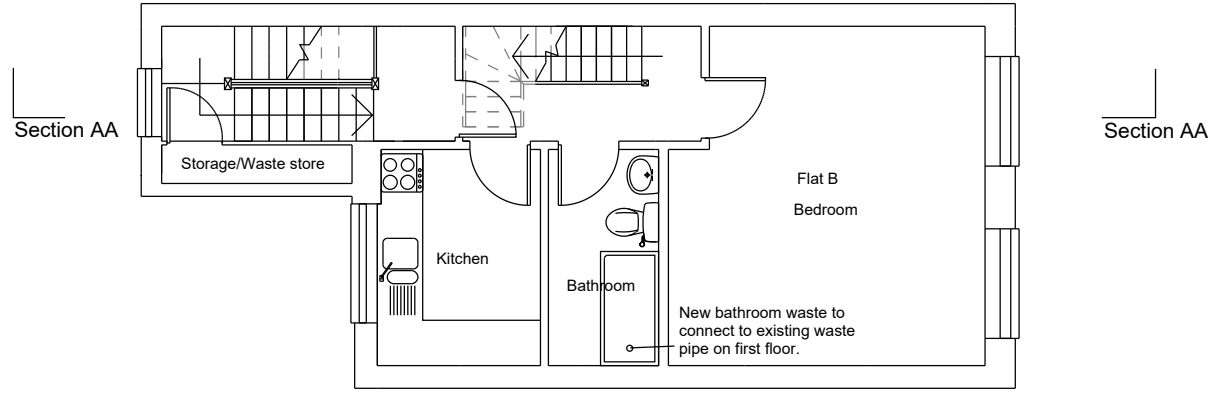


Proposed Second Floor

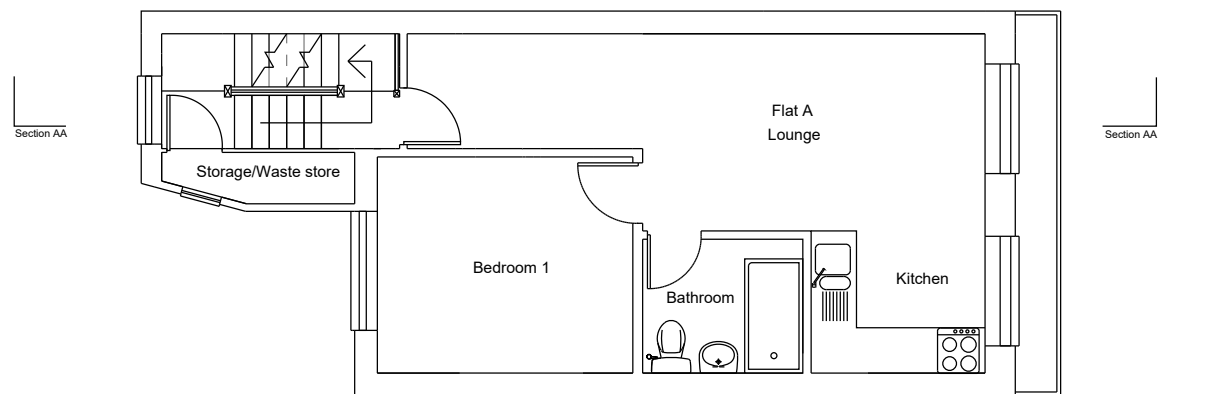


Proposed First Floor

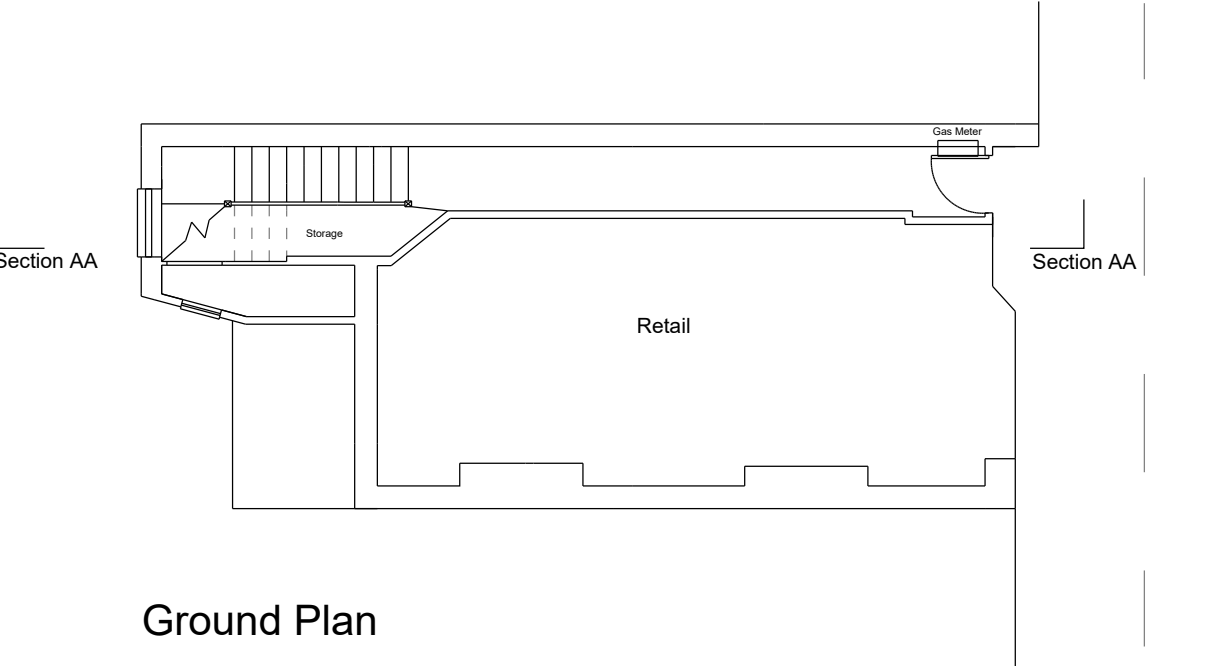

Ground Plan

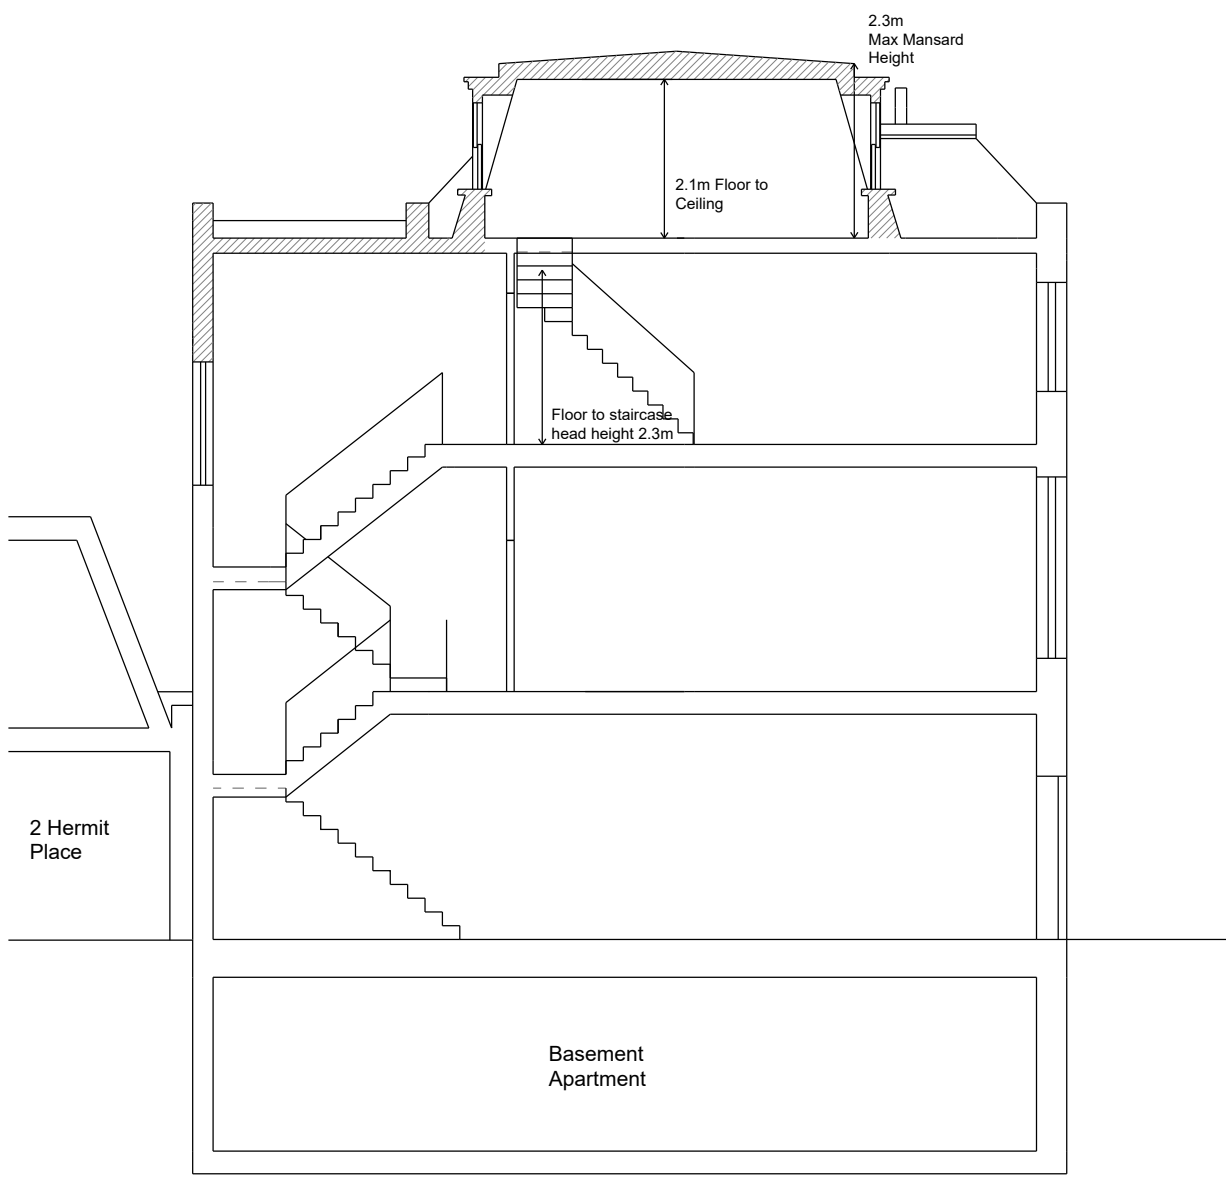


Proposed Section AA

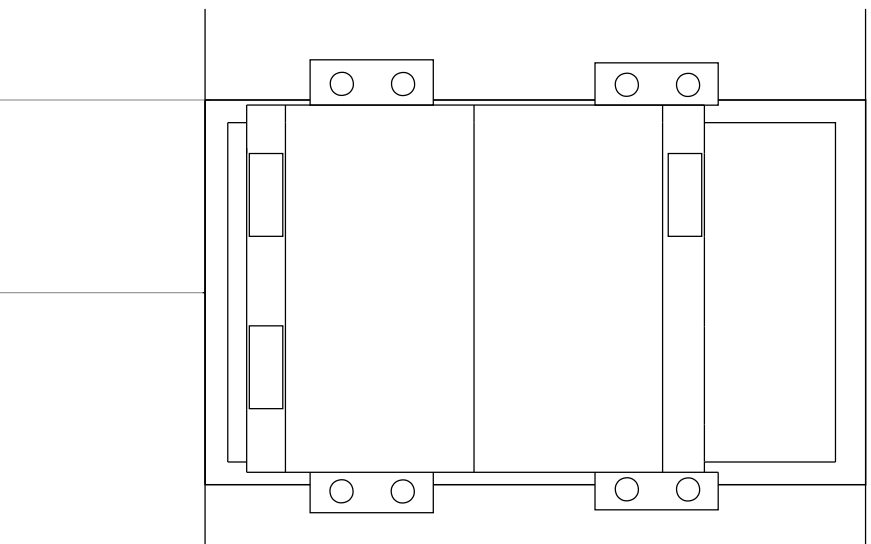

Proposed Roof Plan



Proposed Block Plan 1:200

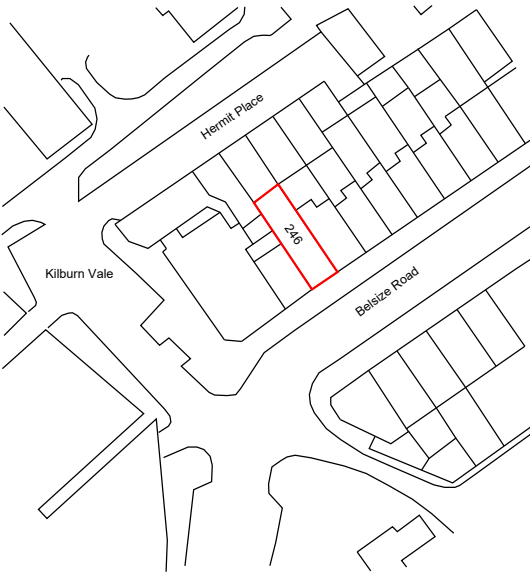

LOCATION PLAN SCALE 1:1250

Repair Work and Maintenance on the exterior of building. Render, vegetation, sash windows on existing first floor, and reinstatement of sash windows on second floor.



Clarks Barn, Bassetsbury Lane, High Wycombe, Bucks HP11 1QX  
T 01494 888000 F 01494 888008 E RICClark@richardclarkarchitects.co.uk

CONTRACT  
246 BELSIZE ROAD  
NORTH MAIDA VALE  
LONDON  
NW6 4BT

CLIENT  
HOSELYNN LTD

DRAWING  
PLANNING DRAWING

DRAWN  
AC  
SCALE  
1:100

DATE  
MAY 22  
JOB/DRWG No  
1735 - P1

