


Notes

Do not scale drawings
All dimensions to be checked on site, Architect to be advised of any variation between the drawings and site conditions
Errors to be reported immediately to the Architect
To be read in conjunction with the specification and all relevant Architects, Services and Structural Engineers Drawings

0 0.5 1 2 3 metres



Rev.	Date	Init.	Description
LLOWARCH LLOWARCH			
74 CAMDEN MEWS LONDON NW1 9BX			
tel: 020 7833 2883 e-mail: studio@llowarchitects.co.uk			
Project	15 NASSINGTON ROAD, NW3 2TX		
Client	MRS A JONES		
Drawing Title	LOWER GROUND PLAN - PROPOSED		
Date	Scale @ A3	Status	
211214	1:50	PLANNING	
Project reference	Drawing Number	Revision	
15NR	PR_01	/	

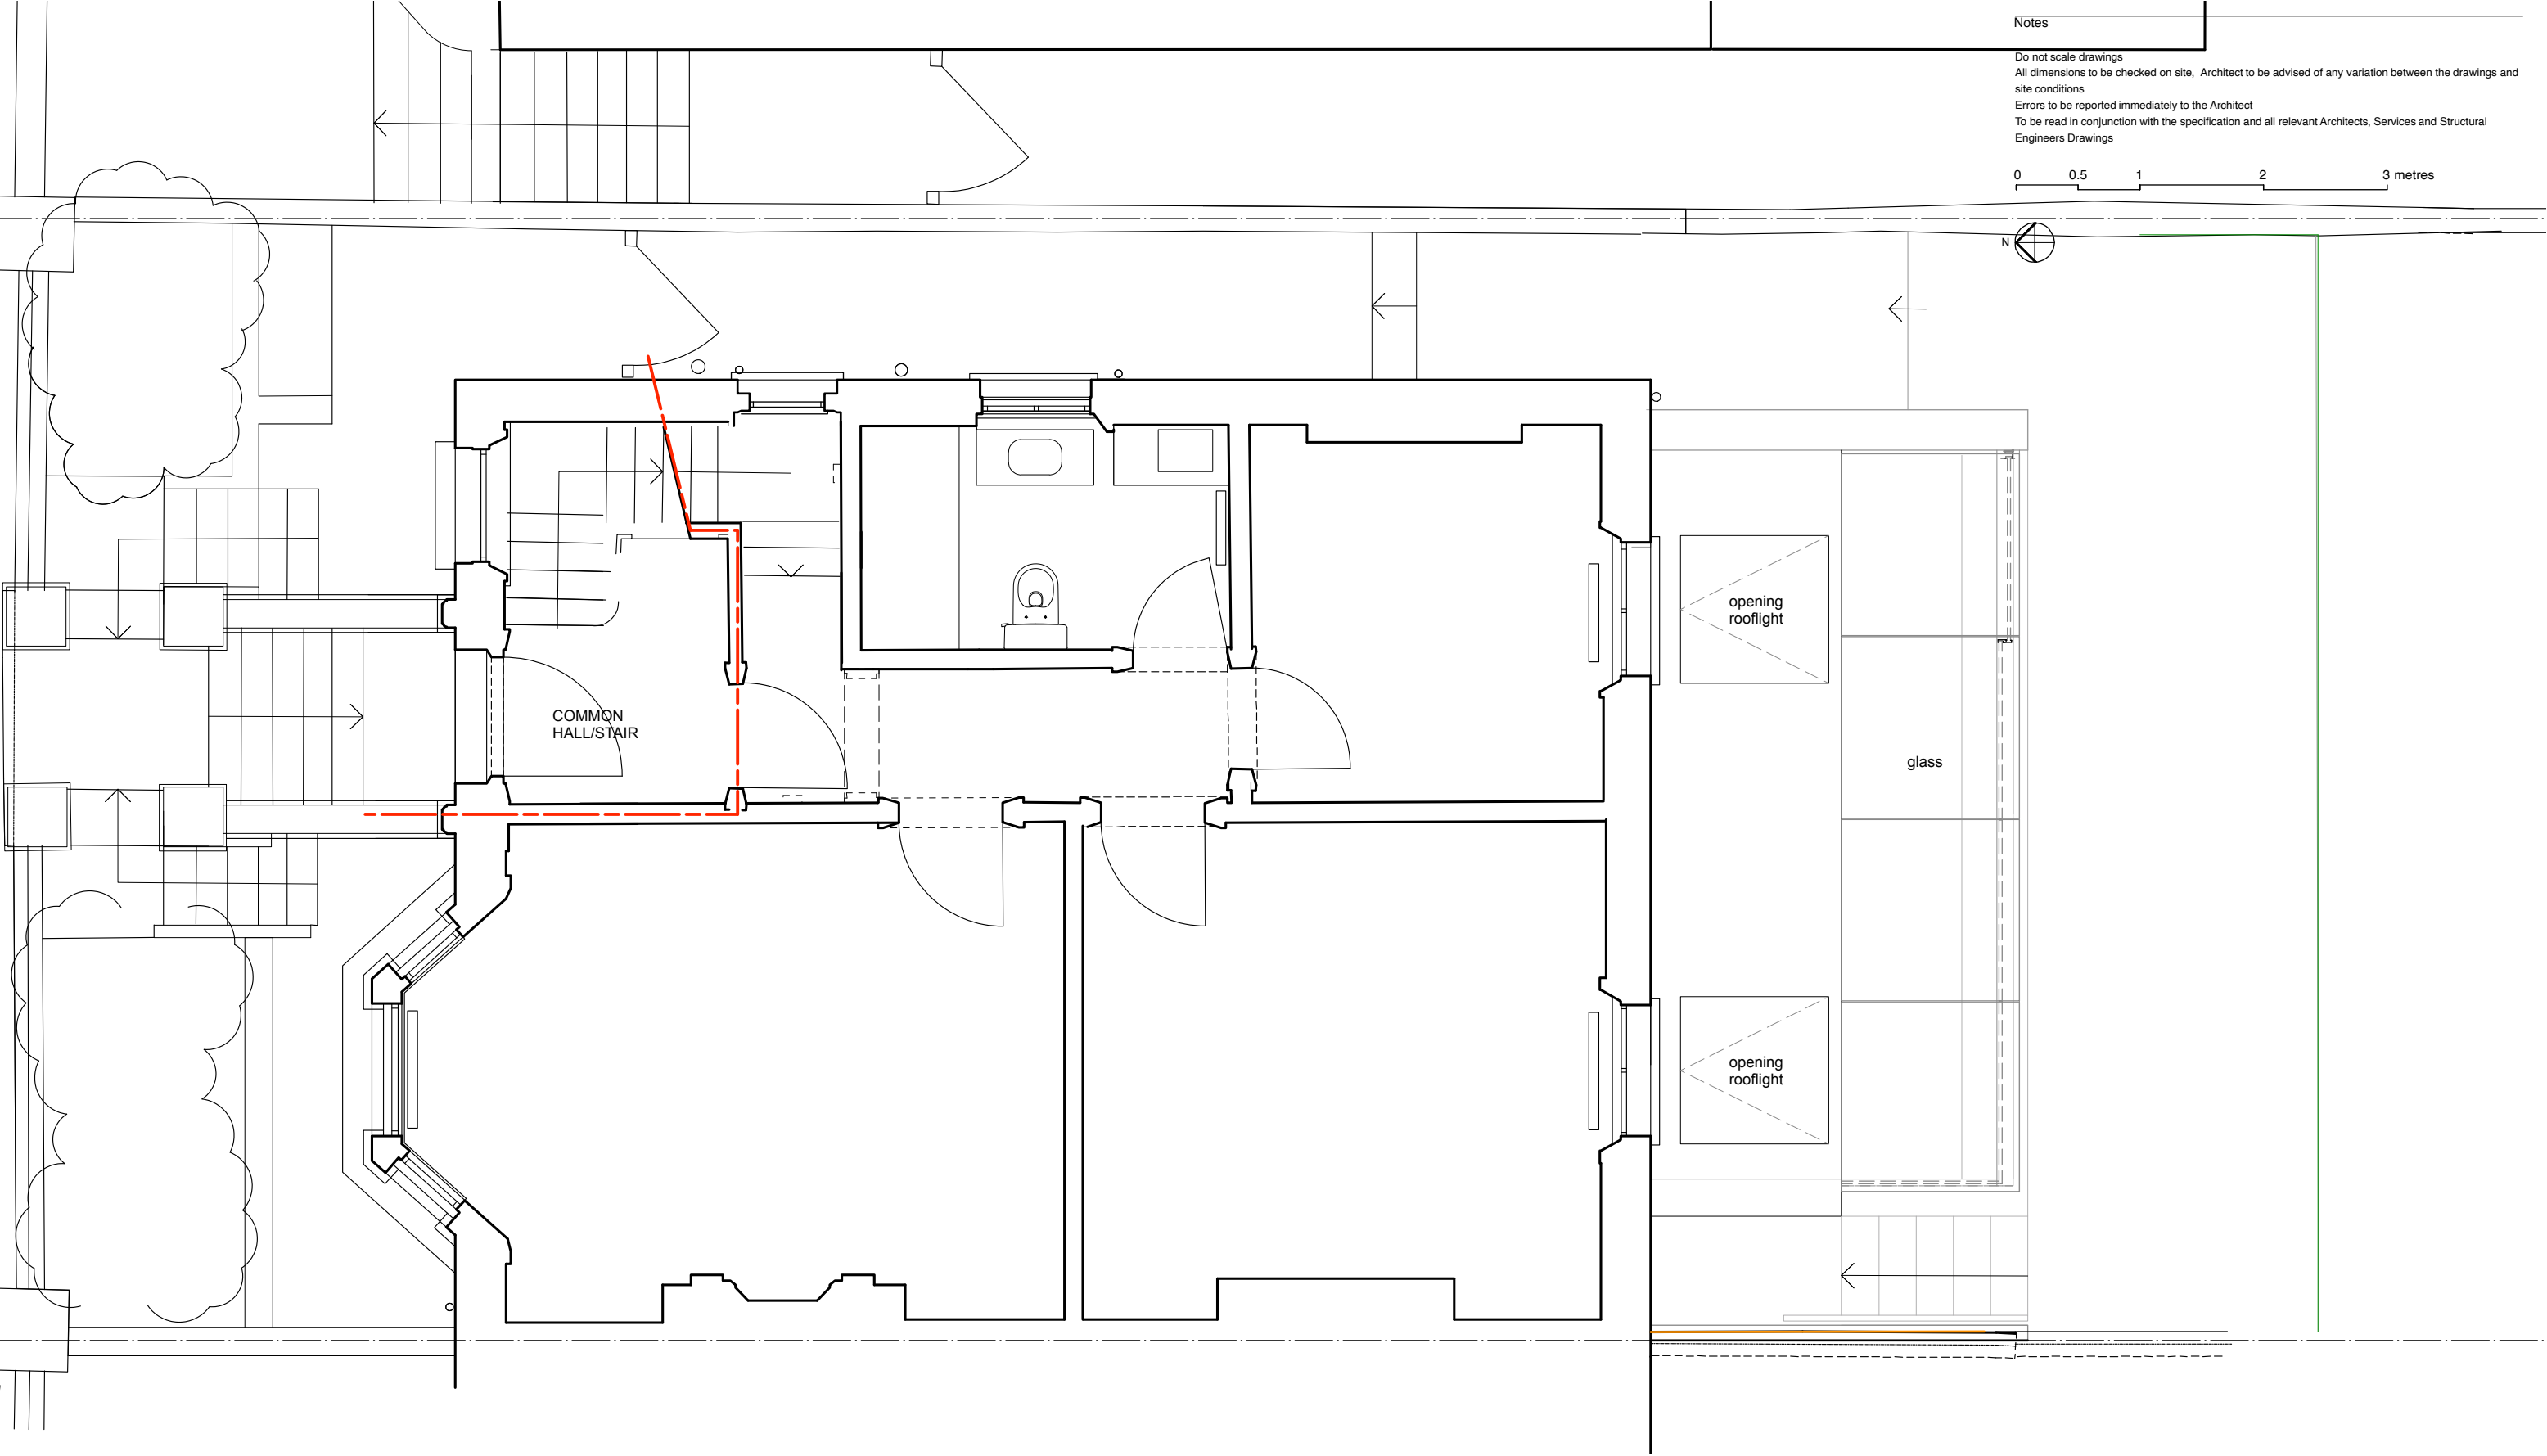

Notes

Do not scale drawings
All dimensions to be checked on site, Architect to be advised of any variation between the drawings and site conditions
Errors to be reported immediately to the Architect
To be read in conjunction with the specification and all relevant Architects, Services and Structural Engineers Drawings

0 0.5 1 2 3 metres



Rev.	Date	Init.	Description
LLOWARCH LLOWARCH			
74 CAMDEN MEWS LONDON NW1 9BX			
tel: 020 7833 2883 e-mail: studio@llowarchitects.co.uk			
Project	15 NASSINGTON ROAD, NW3 2TX		
Client	MRS A JONES		
Drawing Title	UPPER GROUND PLAN - ROOF TO PROPOSED EXTENSION		
Date	Scale @ A3	Status	
220606	1:50	PLANNING	
Project reference	Drawing Number	Revision	
15NR	PR_02	/	

Notes

Do not scale drawings

All dimensions to be checked on site, Architect to be advised of any variation between the drawings and site conditions

Errors to be reported immediately to the Architect

To be read in conjunction with the specification and all relevant Architects, Services and Structural Engineers Drawings

metres

0

0.5

1

2

3

4

5

KEY

br

brick

gl

glass

01

Front Elevation - PROPOSED

scale 1 : 100

02


Rear Elevation - PROPOSED

scale 1 : 100

Rev.	Date	Init.	Description
74 CAMDEN MEWS LONDON NW1 9BX			
tel: 020 7833 2883 e-mail: studio@llarchitects.co.uk			
Project 15 NASSINGTON ROAD, NW3 2TX			
Client MRS A JONES			
Drawing Title FRONT & REAR ELEV - PROPOSED			
Date	Scale	Status	
211214	1:100 @ A3 (1:50 @ A1)	PLANNING	
Project reference	Drawing Number	Revision	
15NR	PR_03	/	


Notes

Do not scale drawings
All dimensions to be checked on site, Architect to be advised of any variation between the drawings and site conditions
Errors to be reported immediately to the Architect
To be read in conjunction with the specification and all relevant Architects, Services and Structural Engineers Drawings

 


KEY

br brick
gl glass
tt treated timber

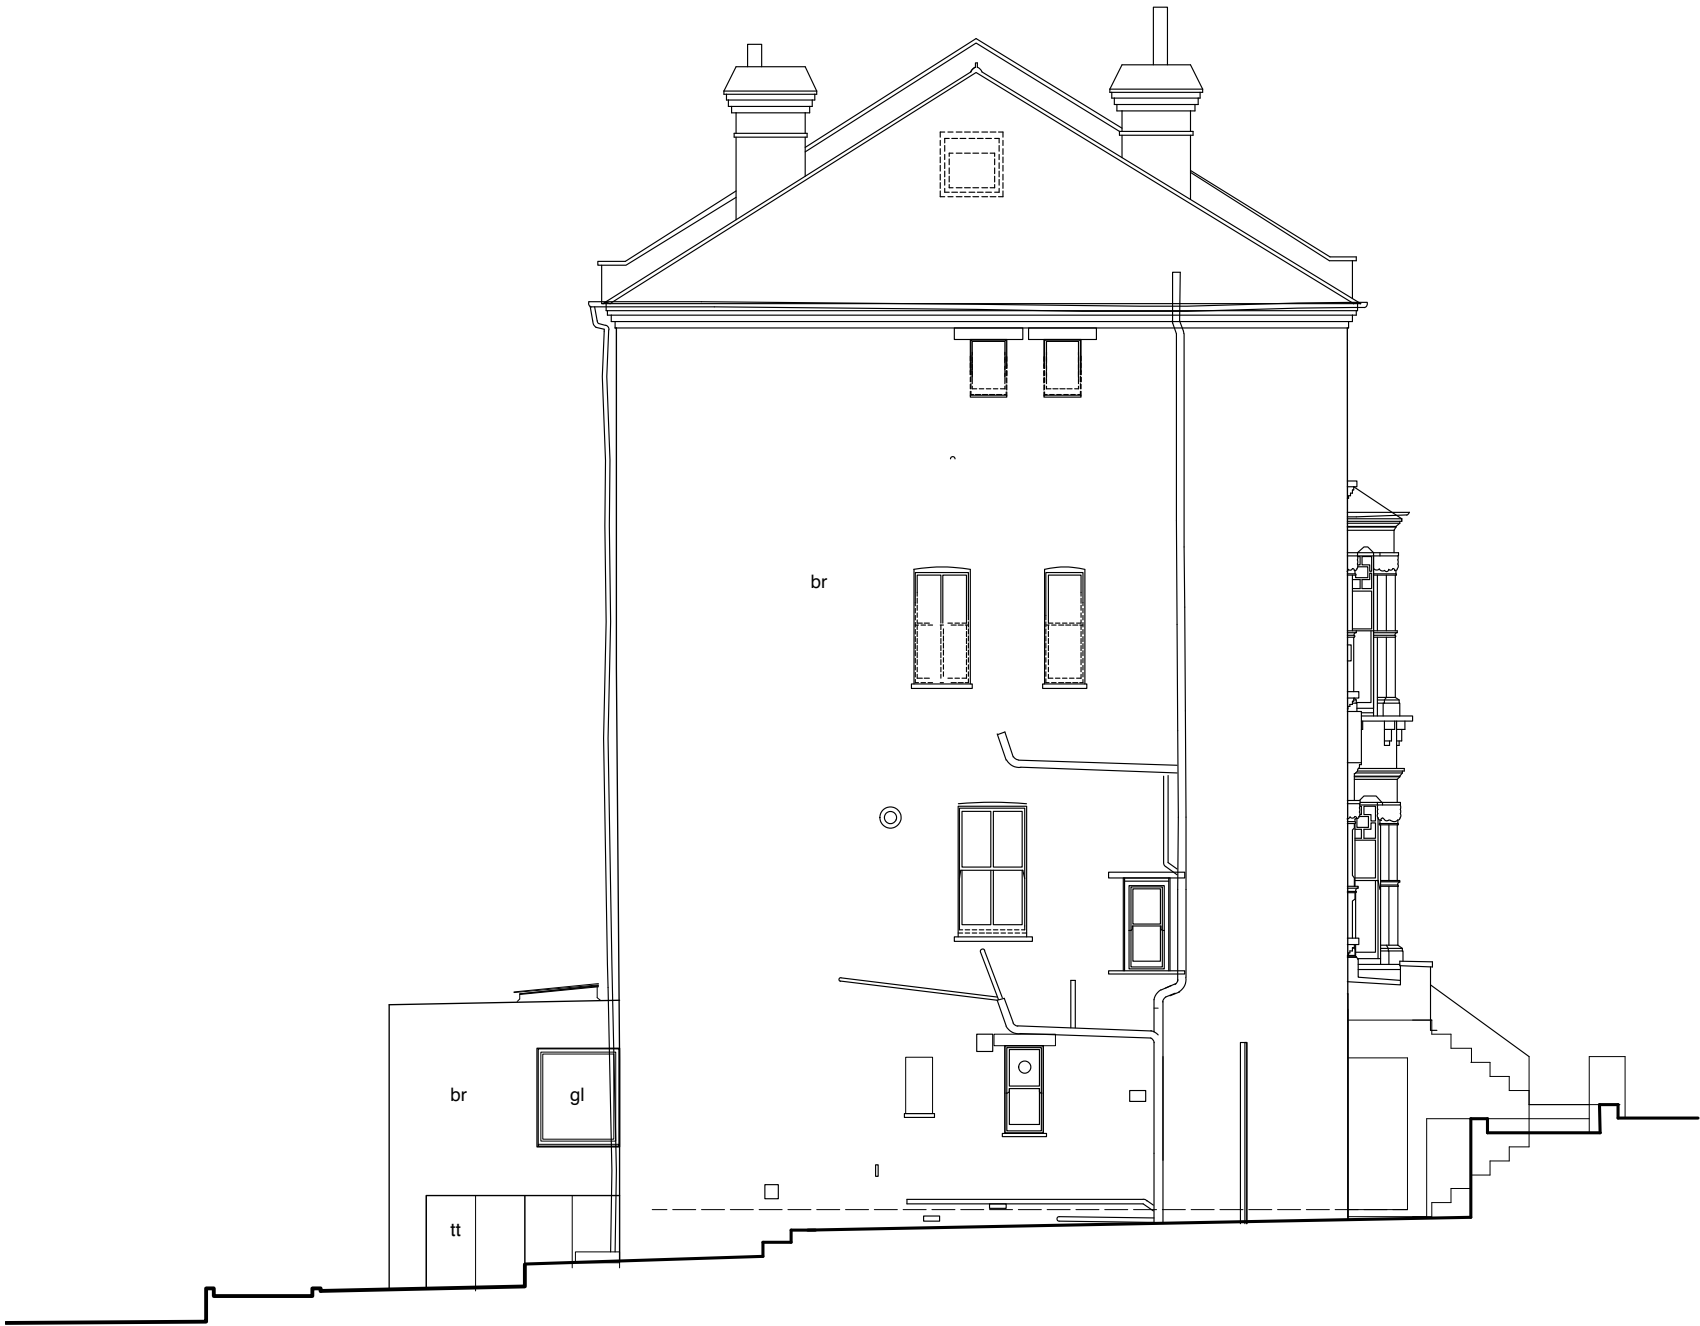


01 | Side Elevation - PROPOSED
scale 1 : 100


Rev.	Date	Init.	Description
LLOWARCH LLOWARCH			
74 CAMDEN MEWS LONDON NW1 9BX			
tel: 020 7833 2883 e-mail: studio@llowarchitects.co.uk			
Project	15 NASSINGTON ROAD, NW3 2TX		
Client	MRS A JONES		
Drawing Title	SIDE ELEV - PROPOSED		
Date	Scale	Status	
211214	1:100 @ A3 (1:50 @ A1)	PLANNING	
Project reference	Drawing Number	Revision	
15NR	PR_04	/	

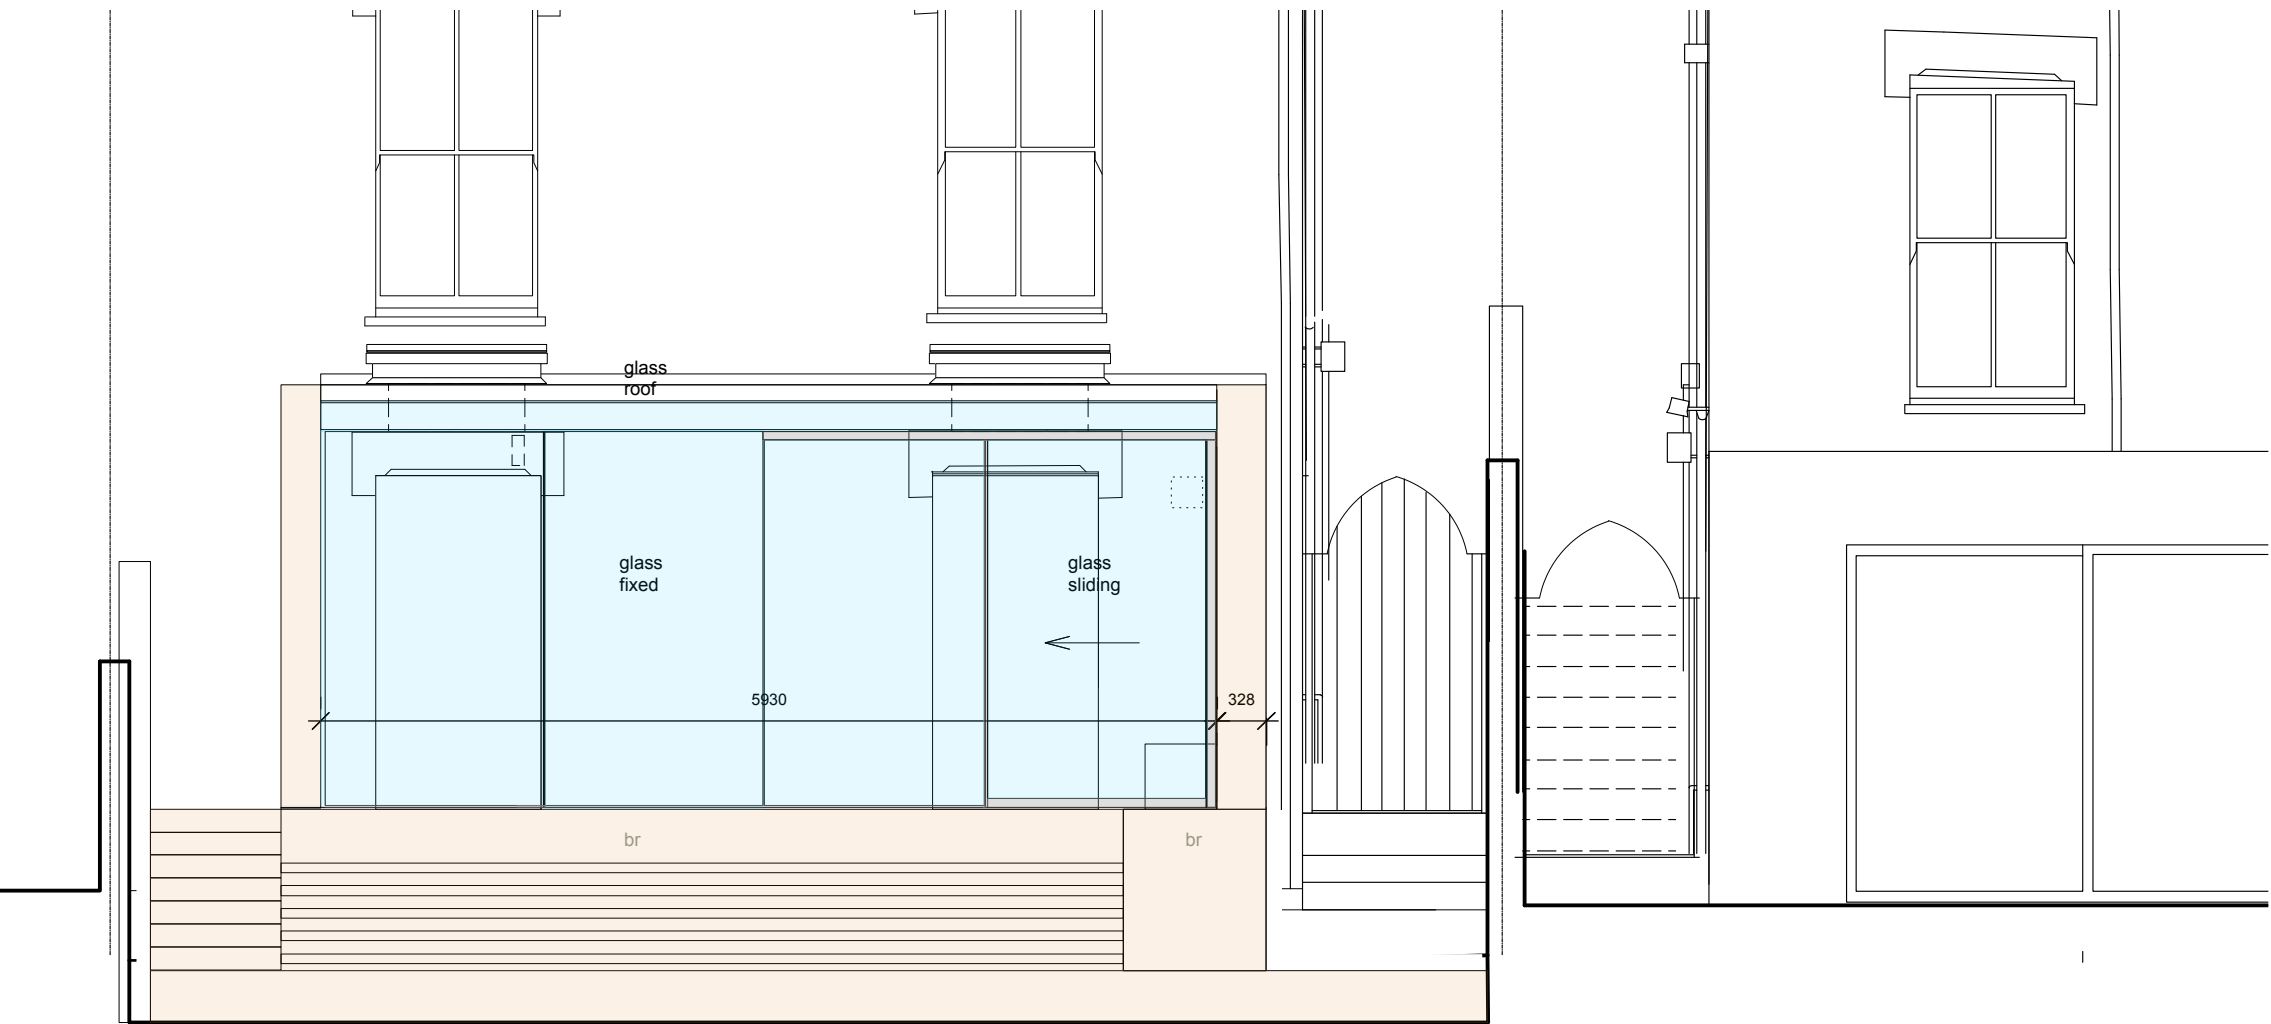

01 REAR (SOUTH) ELEVATION
scale 1 : 50

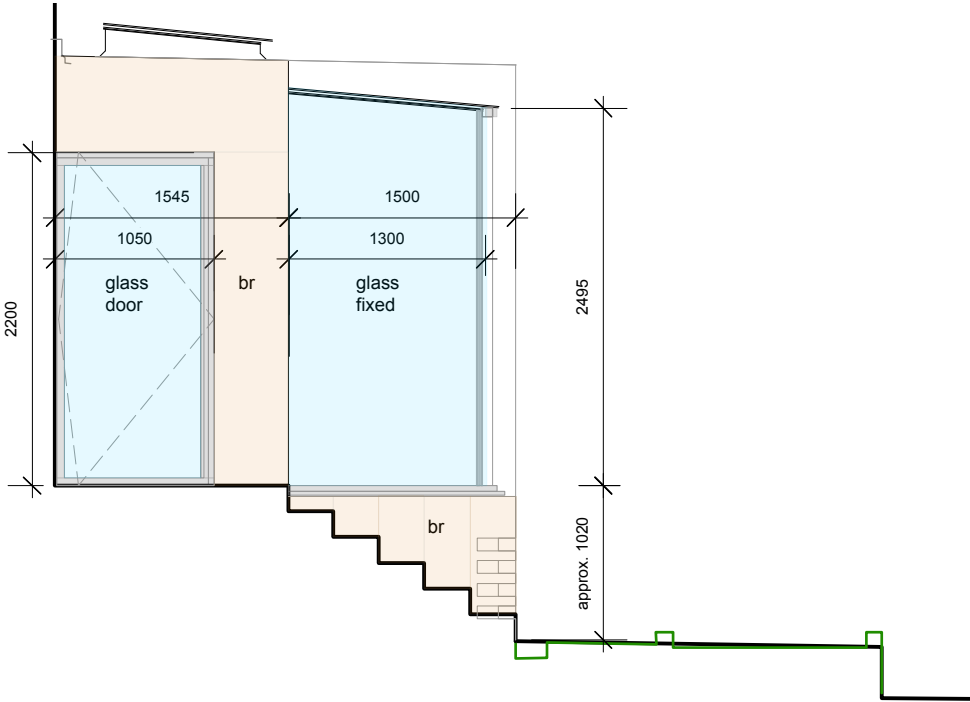

02 SIDE (WEST) ELEVATION
scale 1 : 50

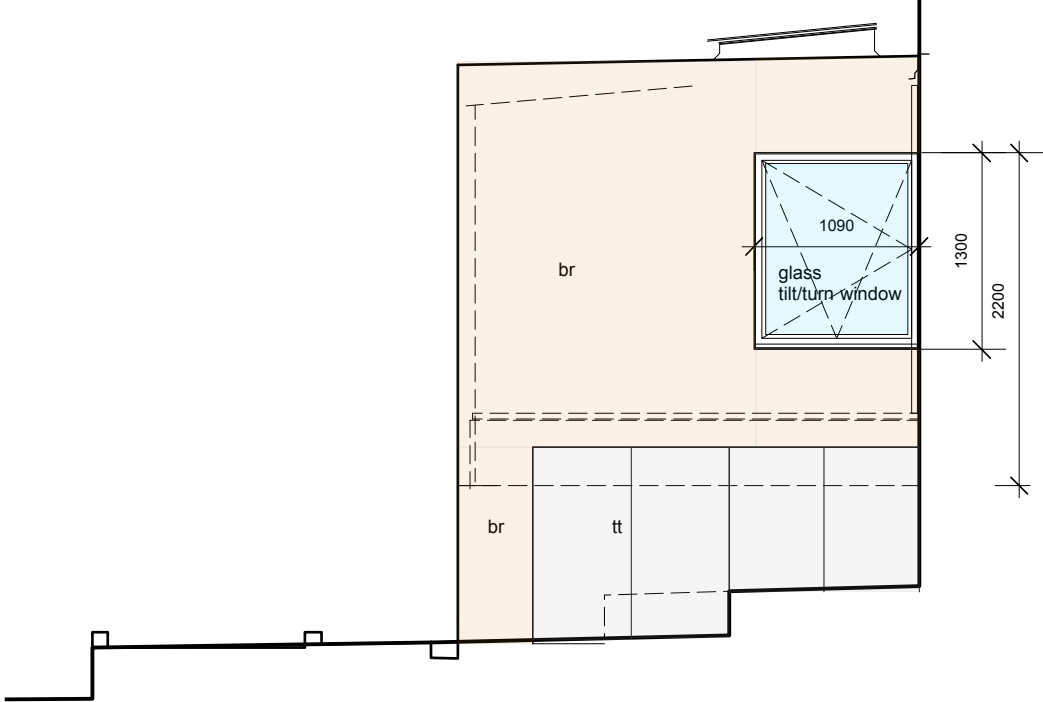


03 SIDE (EAST) ELEVATION
scale 1 : 50

Notes

Do not scale drawings
All dimensions to be checked on site, Architect to be advised of any variation between the drawings and site conditions
Errors to be reported immediately to the Architect
To be read in conjunction with the specification and all relevant Architects, Services and Structural Engineers Drawings

0 0.5 1 2 3 metres

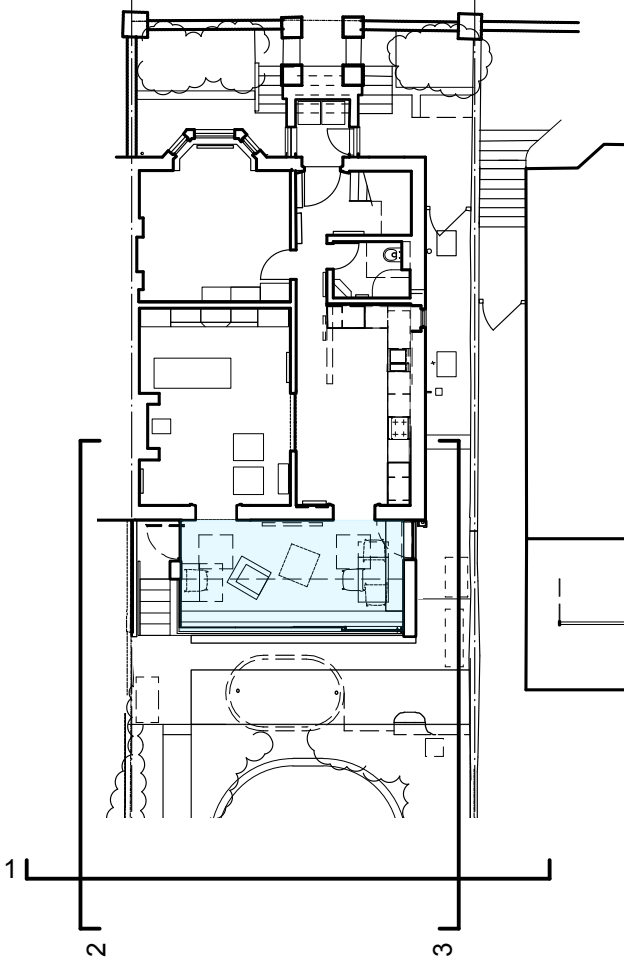


KEY

br brick
tt treated timber

Rev.	Date	Init.	Description
LLOWARCH LLOWARCH			
74 CAMDEN MEWS LONDON NW1 9BX tel: 020 7833 2883 e-mail: studio@llowarchitects.co.uk			
Project	15 NASSINGTON ROAD, NW3 2TX		
Client	MRS A JONES		
Drawing Title	ELEVATIONS PROPOSED _ REAR EXTENSION		
Date	Scale @ A3	Status	
220302	1:50	PLANNING	
Project reference	Drawing Number	Revision	
15NR	PR_05	/	

Notes

Do not scale drawings
All dimensions to be checked on site, Architect to be advised of any variation between the drawings and site conditions
Errors to be reported immediately to the Architect
To be read in conjunction with the specification and all relevant Architects, Services and Structural Engineers Drawings

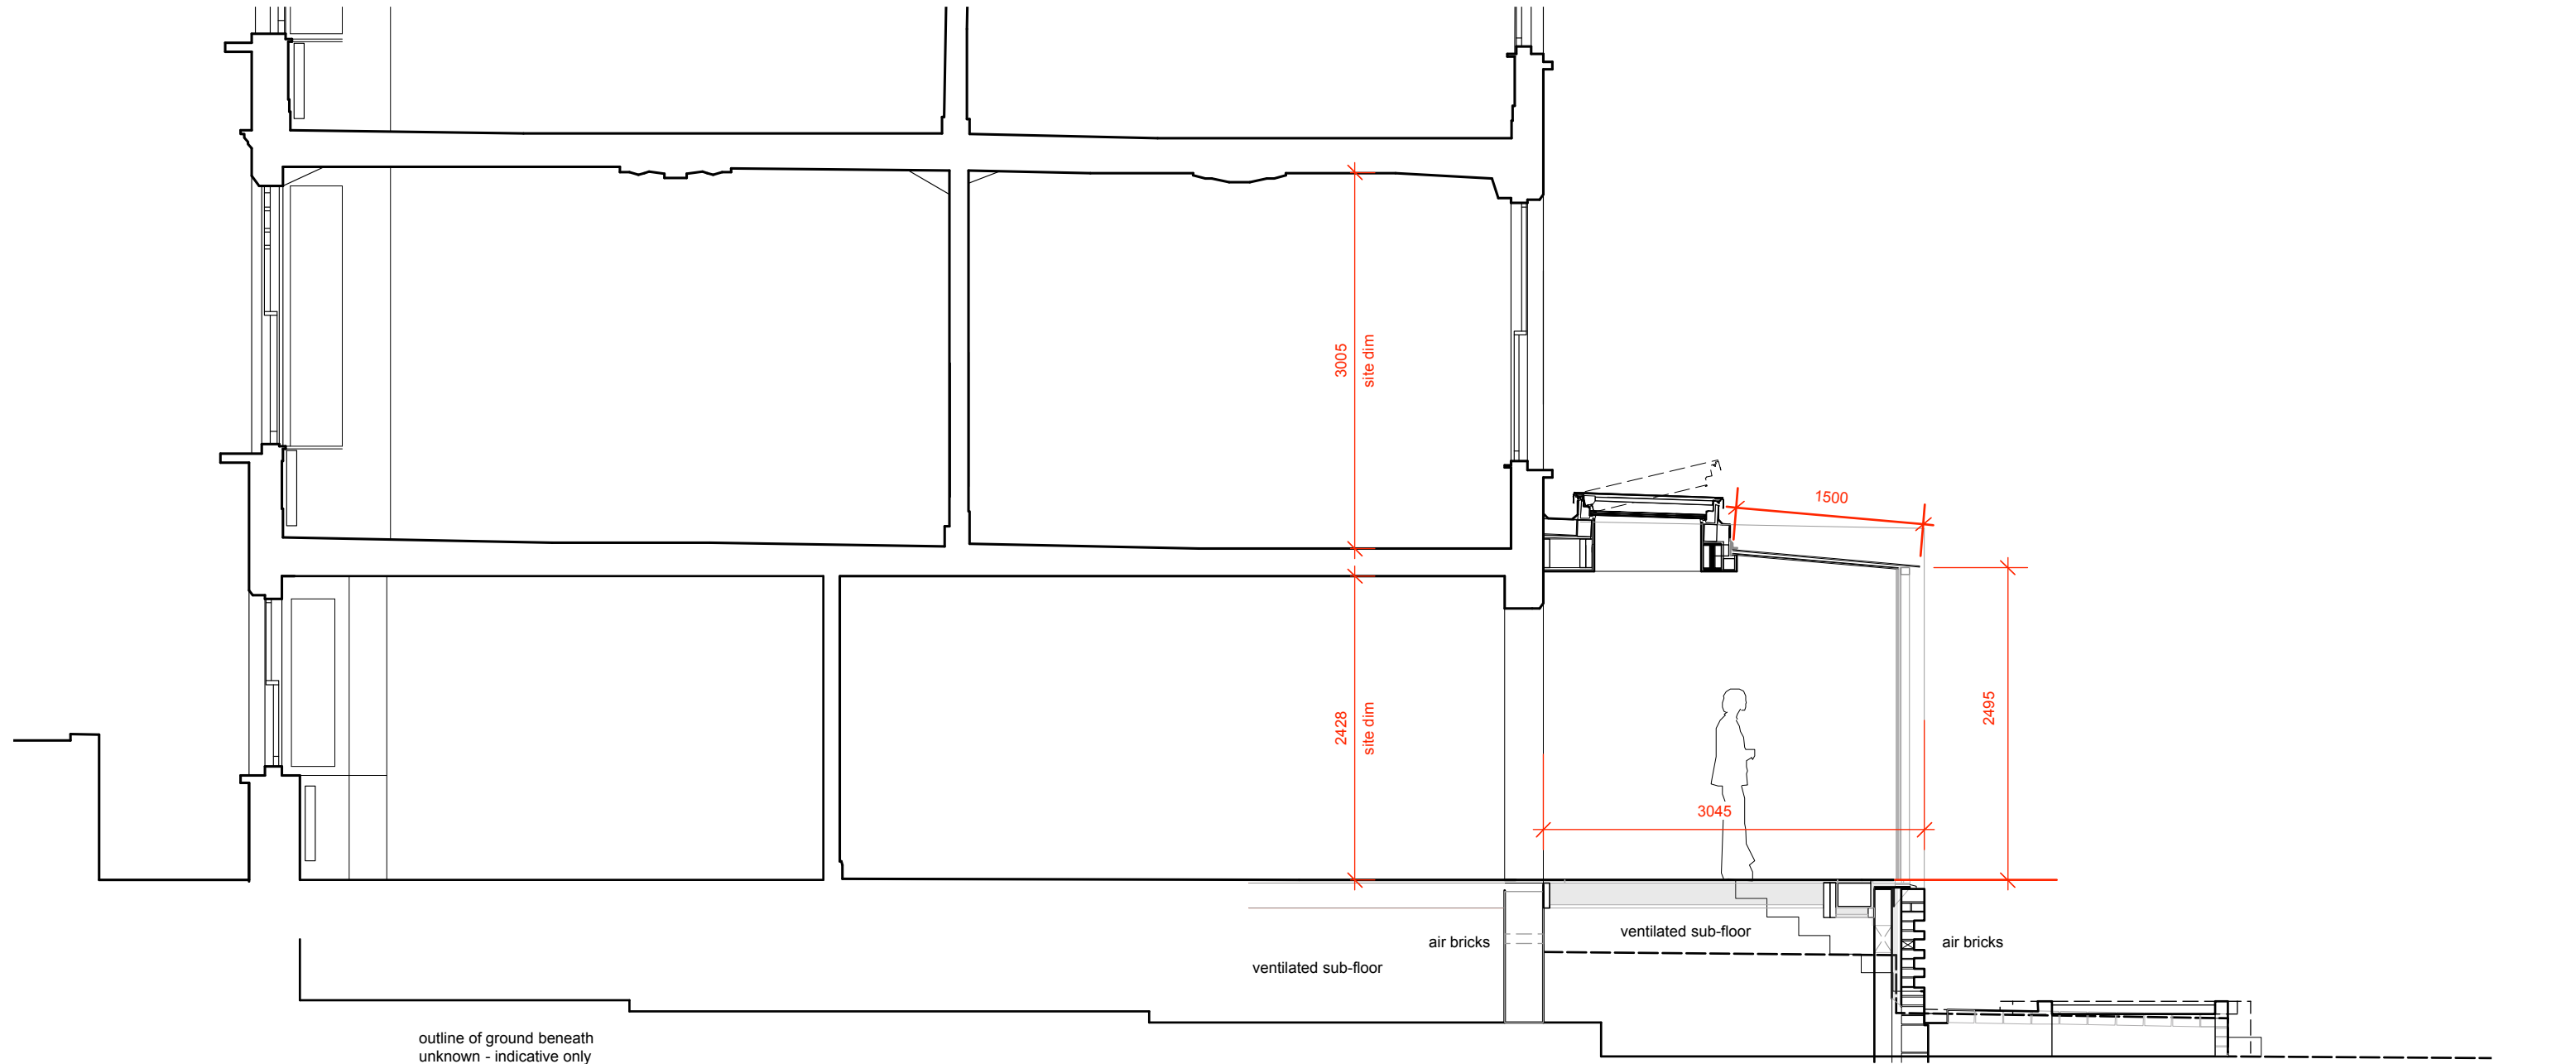

Rev.	Date	Init.	Description
LLOWARCH LLOWARCH			
74 CAMDEN MEWS LONDON NW1 9BX tel: 020 7833 2883 e-mail: studio@llarchitects.co.uk			
Project	15 NASSINGTON ROAD, NW3 2TX		
Client	MRS A JONES		
Drawing Title	SECTION - PROPOSED		
Date	Scale @ A3	Status	
211214	1:50	PLANNING	
Project reference	Drawing Number	Revision	
15NR	PR_06	/	