



EXISTING FIRST FLOOR PLAN

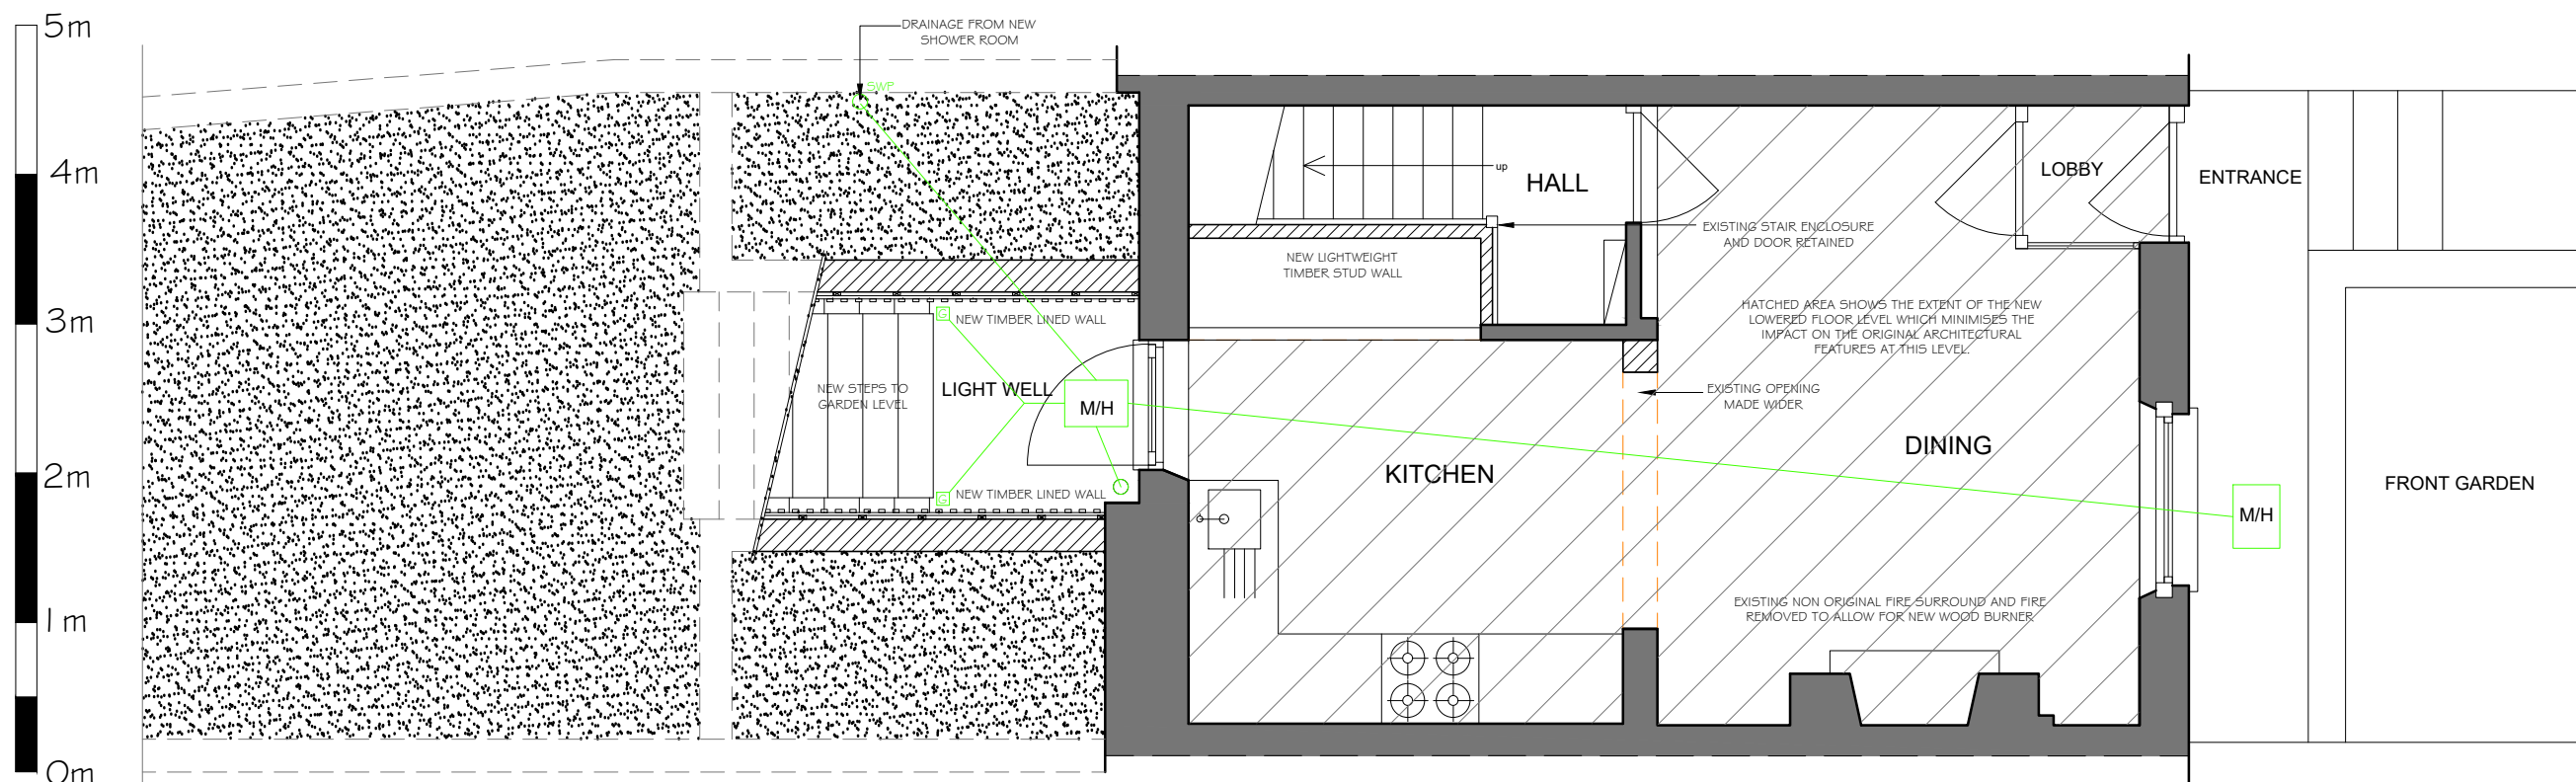


EXISTING GROUND FLOOR PLAN

NOTE: NO ALTERATIONS AT ALL TO THE MAIN BODY OF THE HOUSE AT ROOF LEVEL

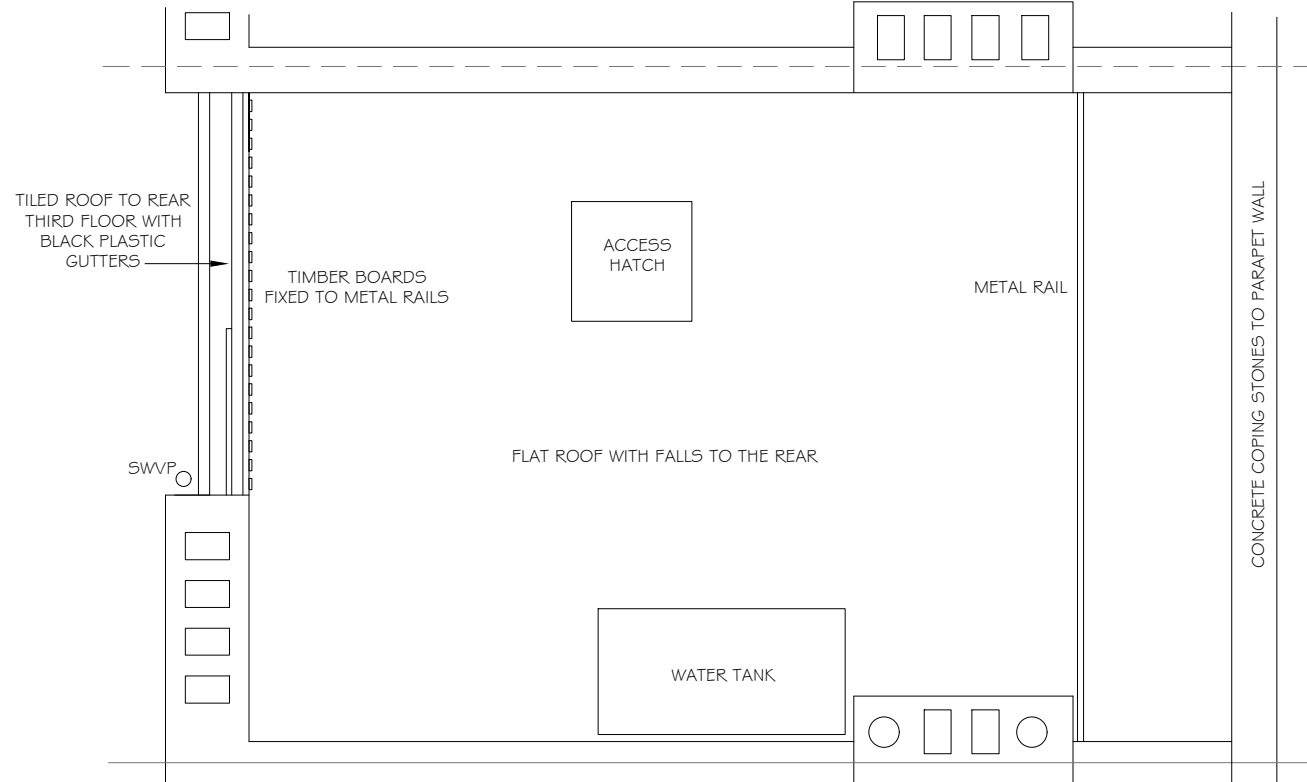


EXISTING ROOF PLAN

NOTE: NO ALTERATIONS AT ALL TO THE MAIN BODY OF THE HOUSE AT THIRD FLOOR LEVEL

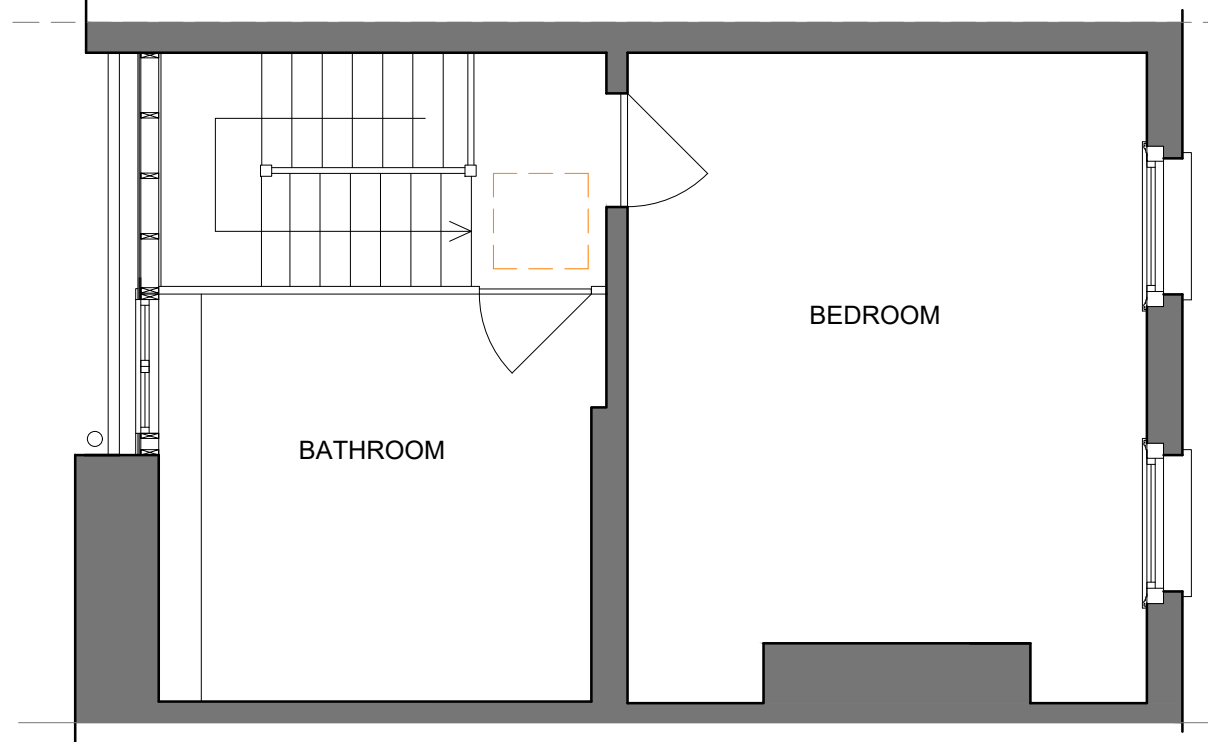


EXISTING THIRD FLOOR PLAN

NOTE: NO ALTERATIONS AT ALL TO THE MAIN BODY OF THE HOUSE AT SECOND FLOOR LEVEL

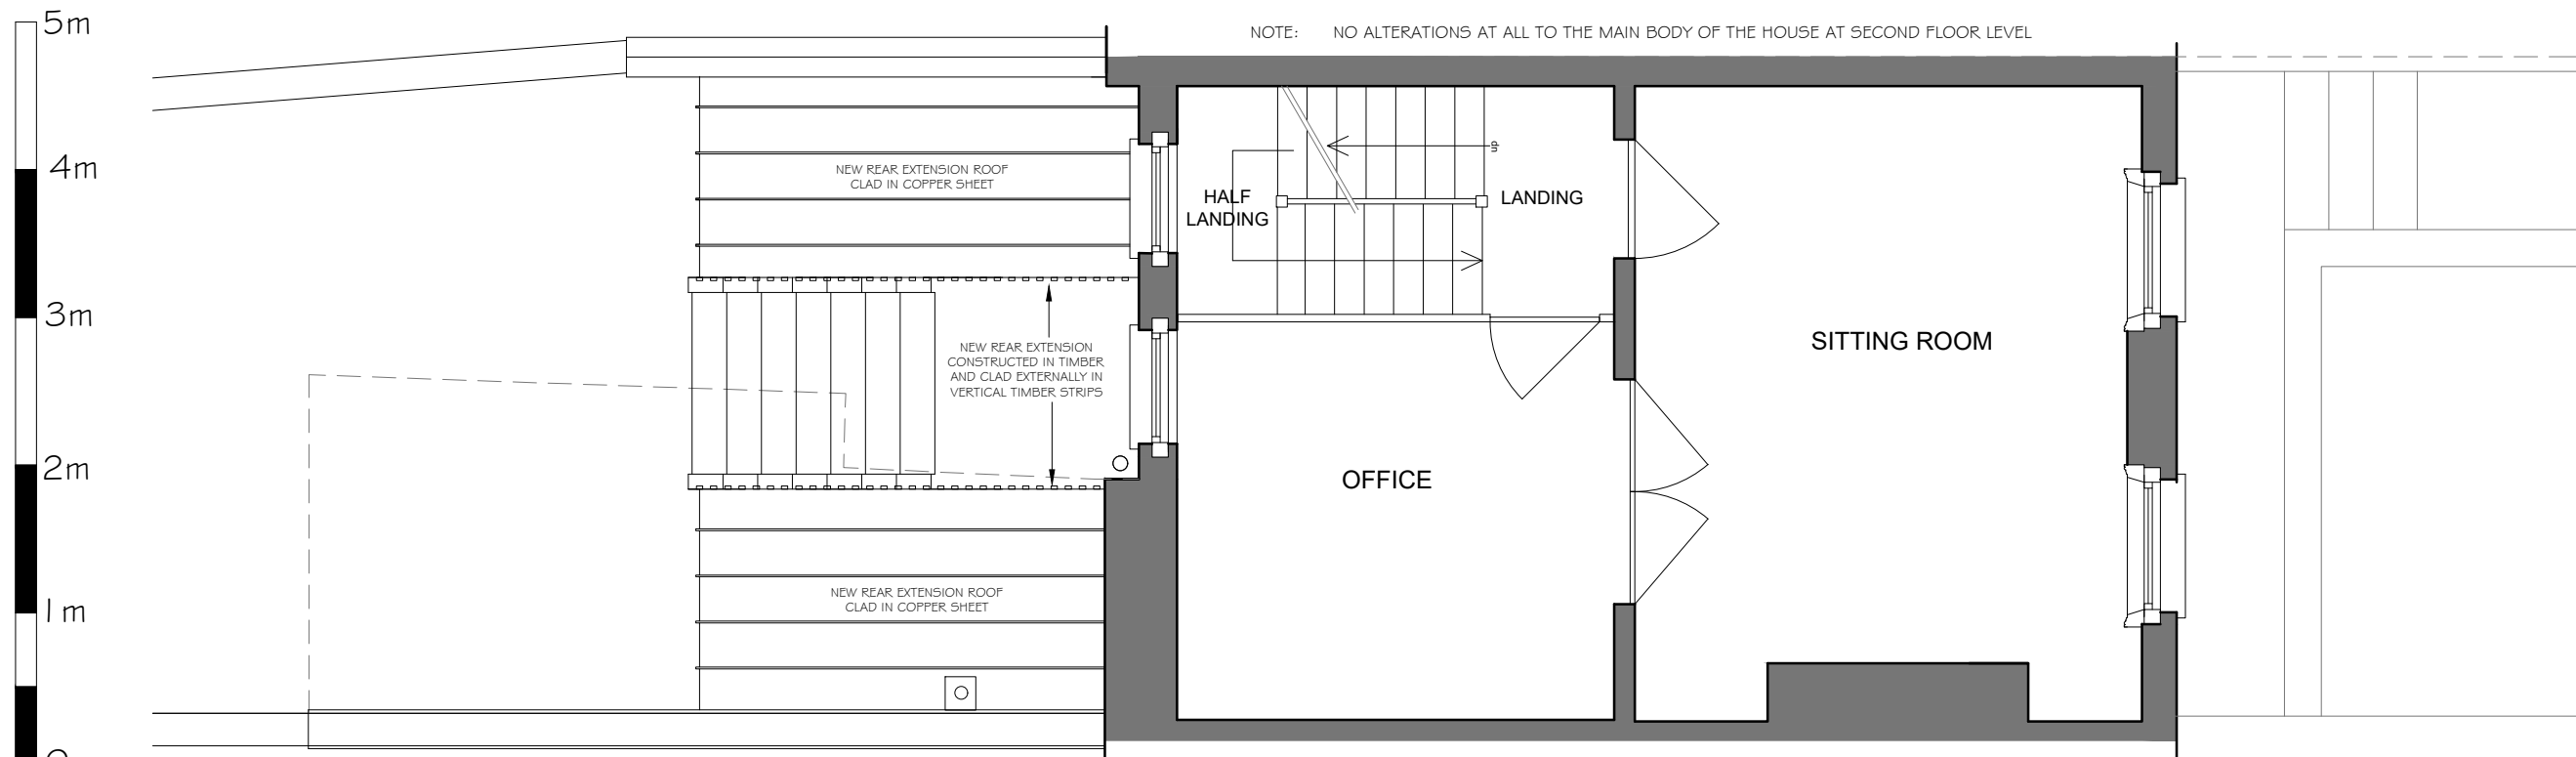

EXISTING SECOND FLOOR PLAN

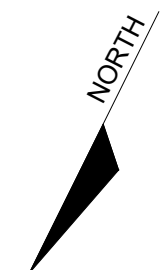



 ARCHITECTURE + INTERIORS

DOWDEN DESIGNS

 RIBA CHARTERED ARCHITECT

 WWW.DOWDENDESIGNS.CO.UK

 72A STANLAKE ROAD LONDON W12 7HL

 STUART@DOWDENDESIGNS.CO.UK

 +44 (0) 7834 196 920

PROJECT

106 HIGHGATE ROAD

LONDON

NW5 1PB


DRAWING

PROPOSED SECOND, THIRD

&

ROOF PLANS

DATE	April 2022
SCALE	1:50 @ A3
JOB No.	1011
DWG No.	TP02/ A
DRAWN	SKD

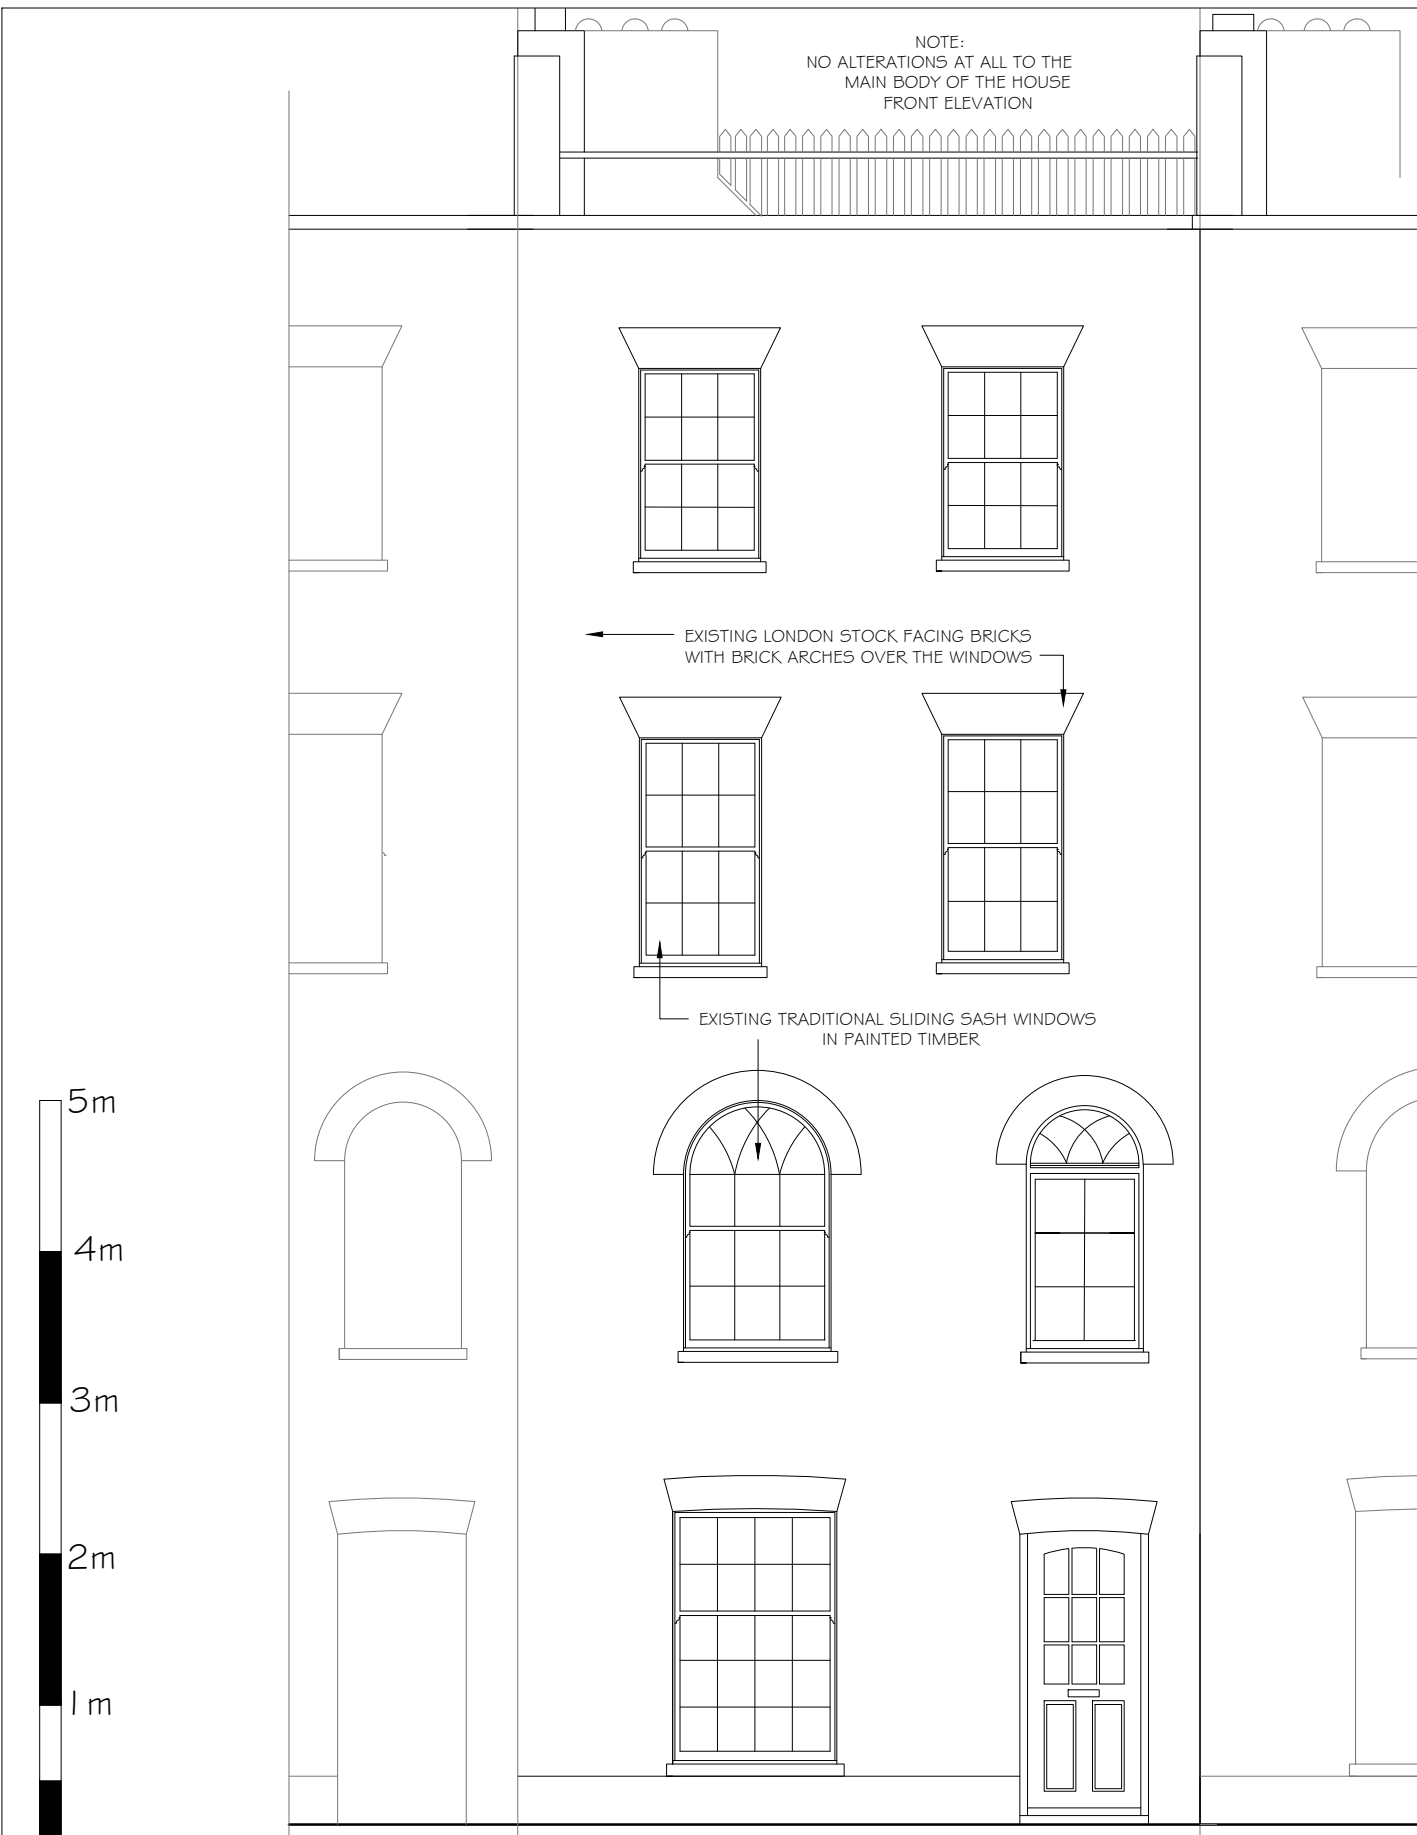

PROPOSED FRONT ELEVATION



PROPOSED REAR ELEVATION


DOWDEN DESIGNS
ARCHITECTURE + INTERIORS
RIBA CHARTERED ARCHITECT

WWW.DOWDENDESIGNS.CO.UK
72A STANLAKE ROAD LONDON W12 7HL
STUART@DOWDENDESIGNS.CO.UK
+44 (0) 7834 196 920


PROJECT
**106 HIGHGATE ROAD
LONDON
NW5 1PB**

DRAWING
**PROPOSED FRONT
&
REAR ELEVATIONS**

DATE	April 2022
SCALE	1:50 @ A3
JOB No.	1011
DWG No.	TP03/A
DRAWN	SKD

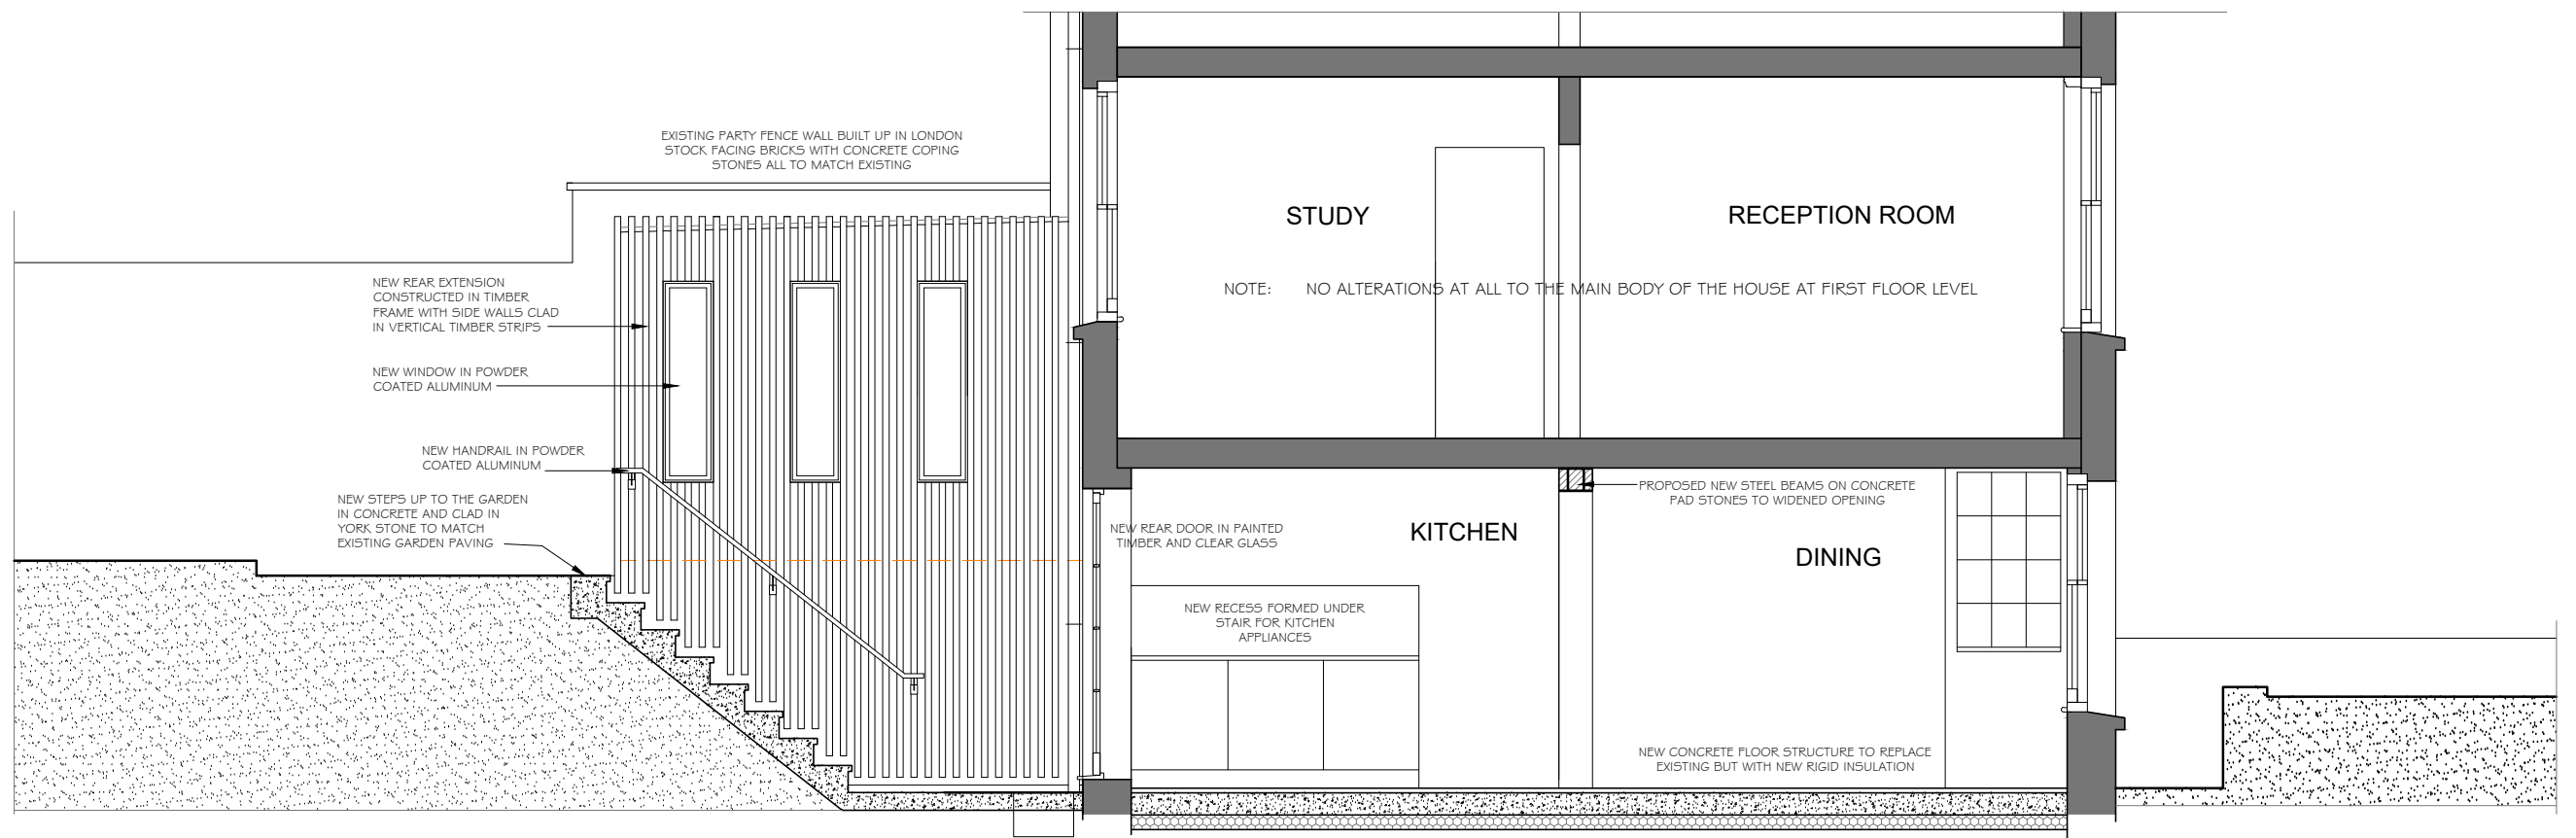

SECTION ELEVATION A

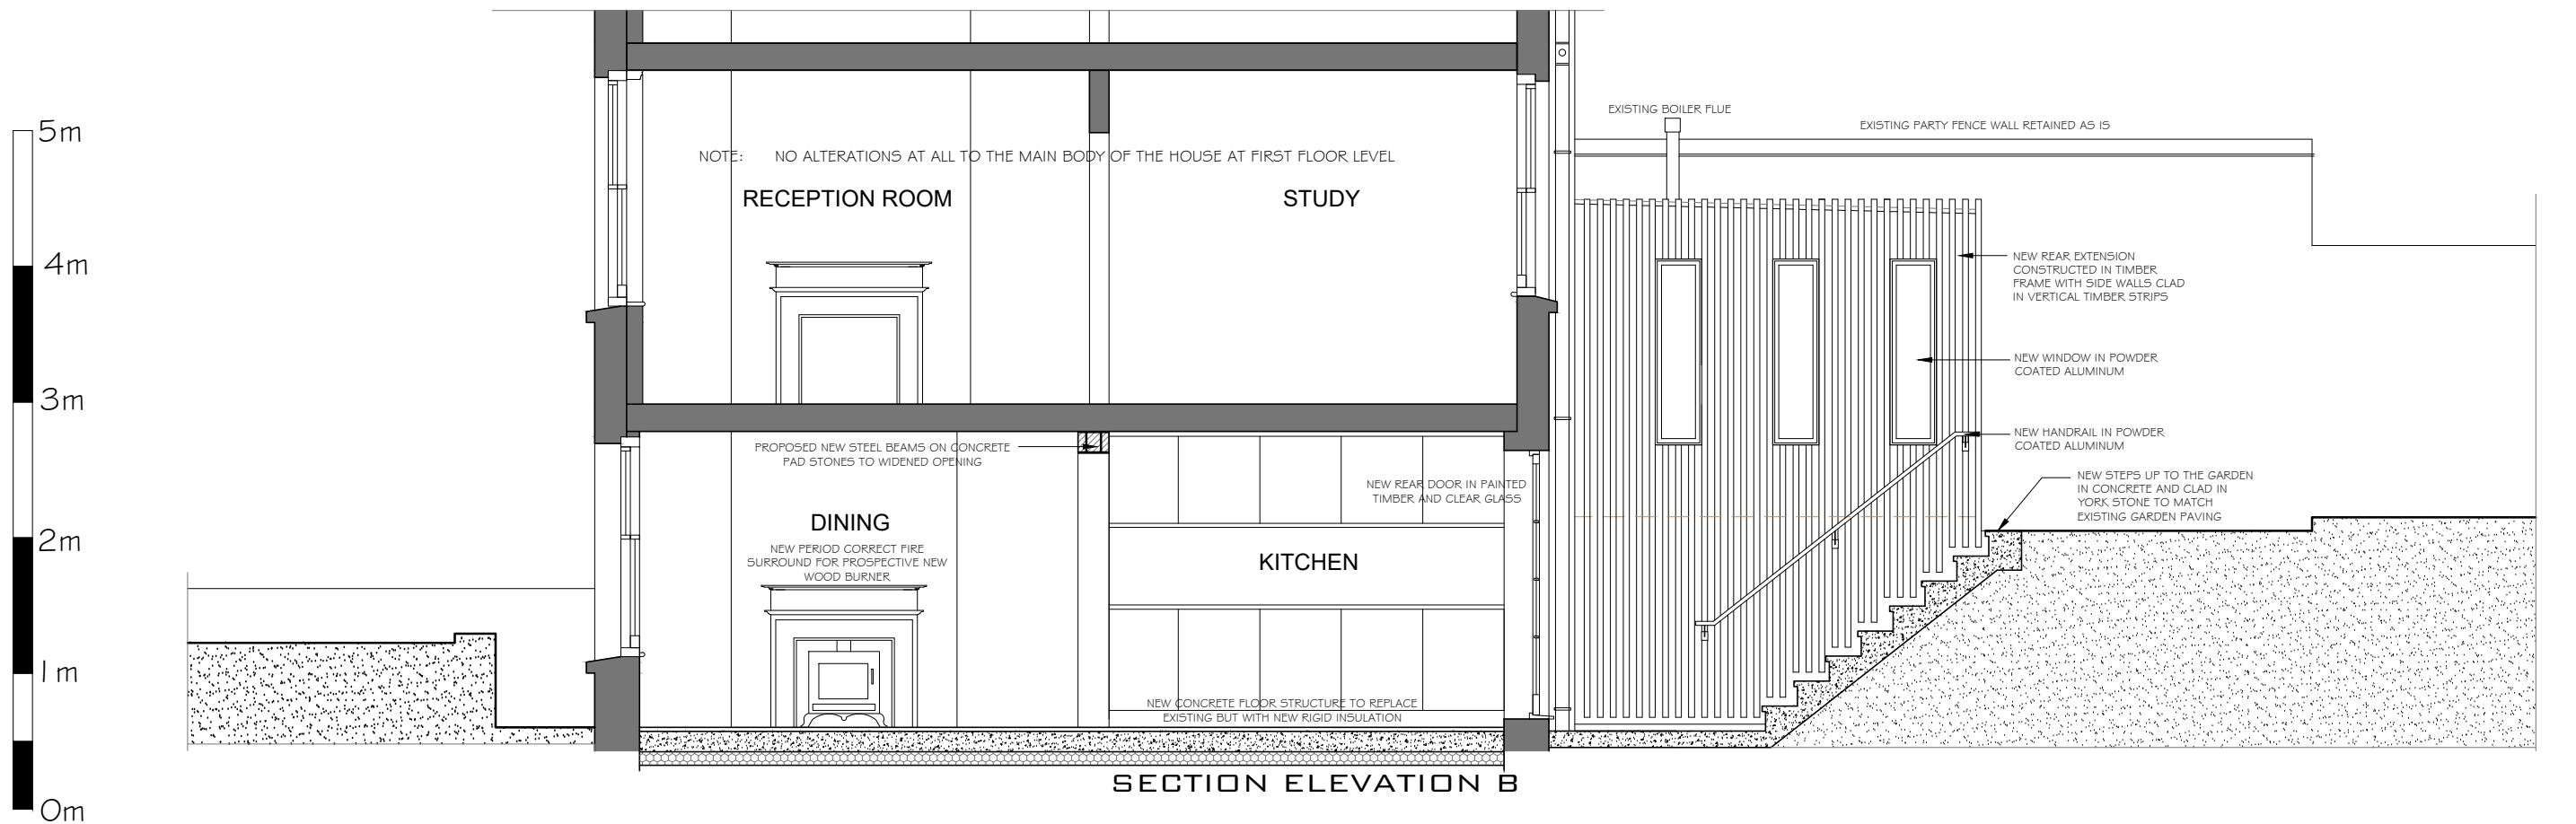

SECTION ELEVATION B



PROPOSED NEW REAR EXTENSIONS AND DOOR FROM LOWER GROUND FLOOR

NOTE: THIS RENDER IS INDICATIVE